


BUILDING: PARKING **STAMP OF APPROVAL**

Sanctioned No. B.P./Wadmakhwadi/2012-2
Subject to Conditions mentioned in the
Office Order No. 31/03/2022
Pimpri
Date: 31/03/2022

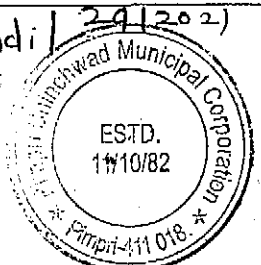

G.C. Signed by
Joint City Engineer
Pimpri-Chinchwad Municipal Corporation
PCMC, Pimpri, Pune-18

A (BDLG.)
BASEMENT PARKING FLOOR PLAN

B	5.02	X	7.90	=	39.66
BLOCK					
L1	2.50	X	1.95	X	1 = 4.88
L2	2.50	X	1.95	X	1 = 4.88
DEDUCTION AREA					
= 9.75					
TOTAL DEDUCTION AREA					
= 9.75					
NET AREA					
= 29.91					

B (BDLG.)
BASEMENT PARKING FLOOR PLAN

B	6.66	X	5.55	=	36.96
BLOCK					
L1	1.80	X	1.80	X	1 = 3.24
L2	1.80	X	1.80	X	1 = 3.24
DEDUCTION AREA					
= 6.48					
TOTAL DEDUCTION AREA					
= 6.48					
NET AREA					
= 30.48					

(E BLDG.)
BASEMENT PARKING FLOOR

B	5.70	X	3.45	X	1 = 19.67
BLOCK					
NET AREA					
= 19.67					

C (BDLG.)
BASEMENT PARKING FLOOR PLAN



B	6.66	X	5.55	=	36.96
BLOCK					
L1	1.80	X	1.80	X	1 = 3.24
L2	1.80	X	1.80	X	1 = 3.24
DEDUCTION AREA					
= 6.48					
TOTAL DEDUCTION AREA					
= 6.48					
NET AREA					
= 30.48					

D (BDLG.)
BASEMENT PARKING FLOOR PLAN

C	5.70	X	3.45	X	1 = 19.67
BLOCK					
NET AREA					
= 19.67					

PROPOSED PARKING STATEMENT :-

FLOORS	CAR	SCOOTER
BASEMENT PARKING FLOOR	130	74
GROUND PARKING FLOOR	42	323
UPPER PARKING FLOOR	27	322
TOTAL	199	719

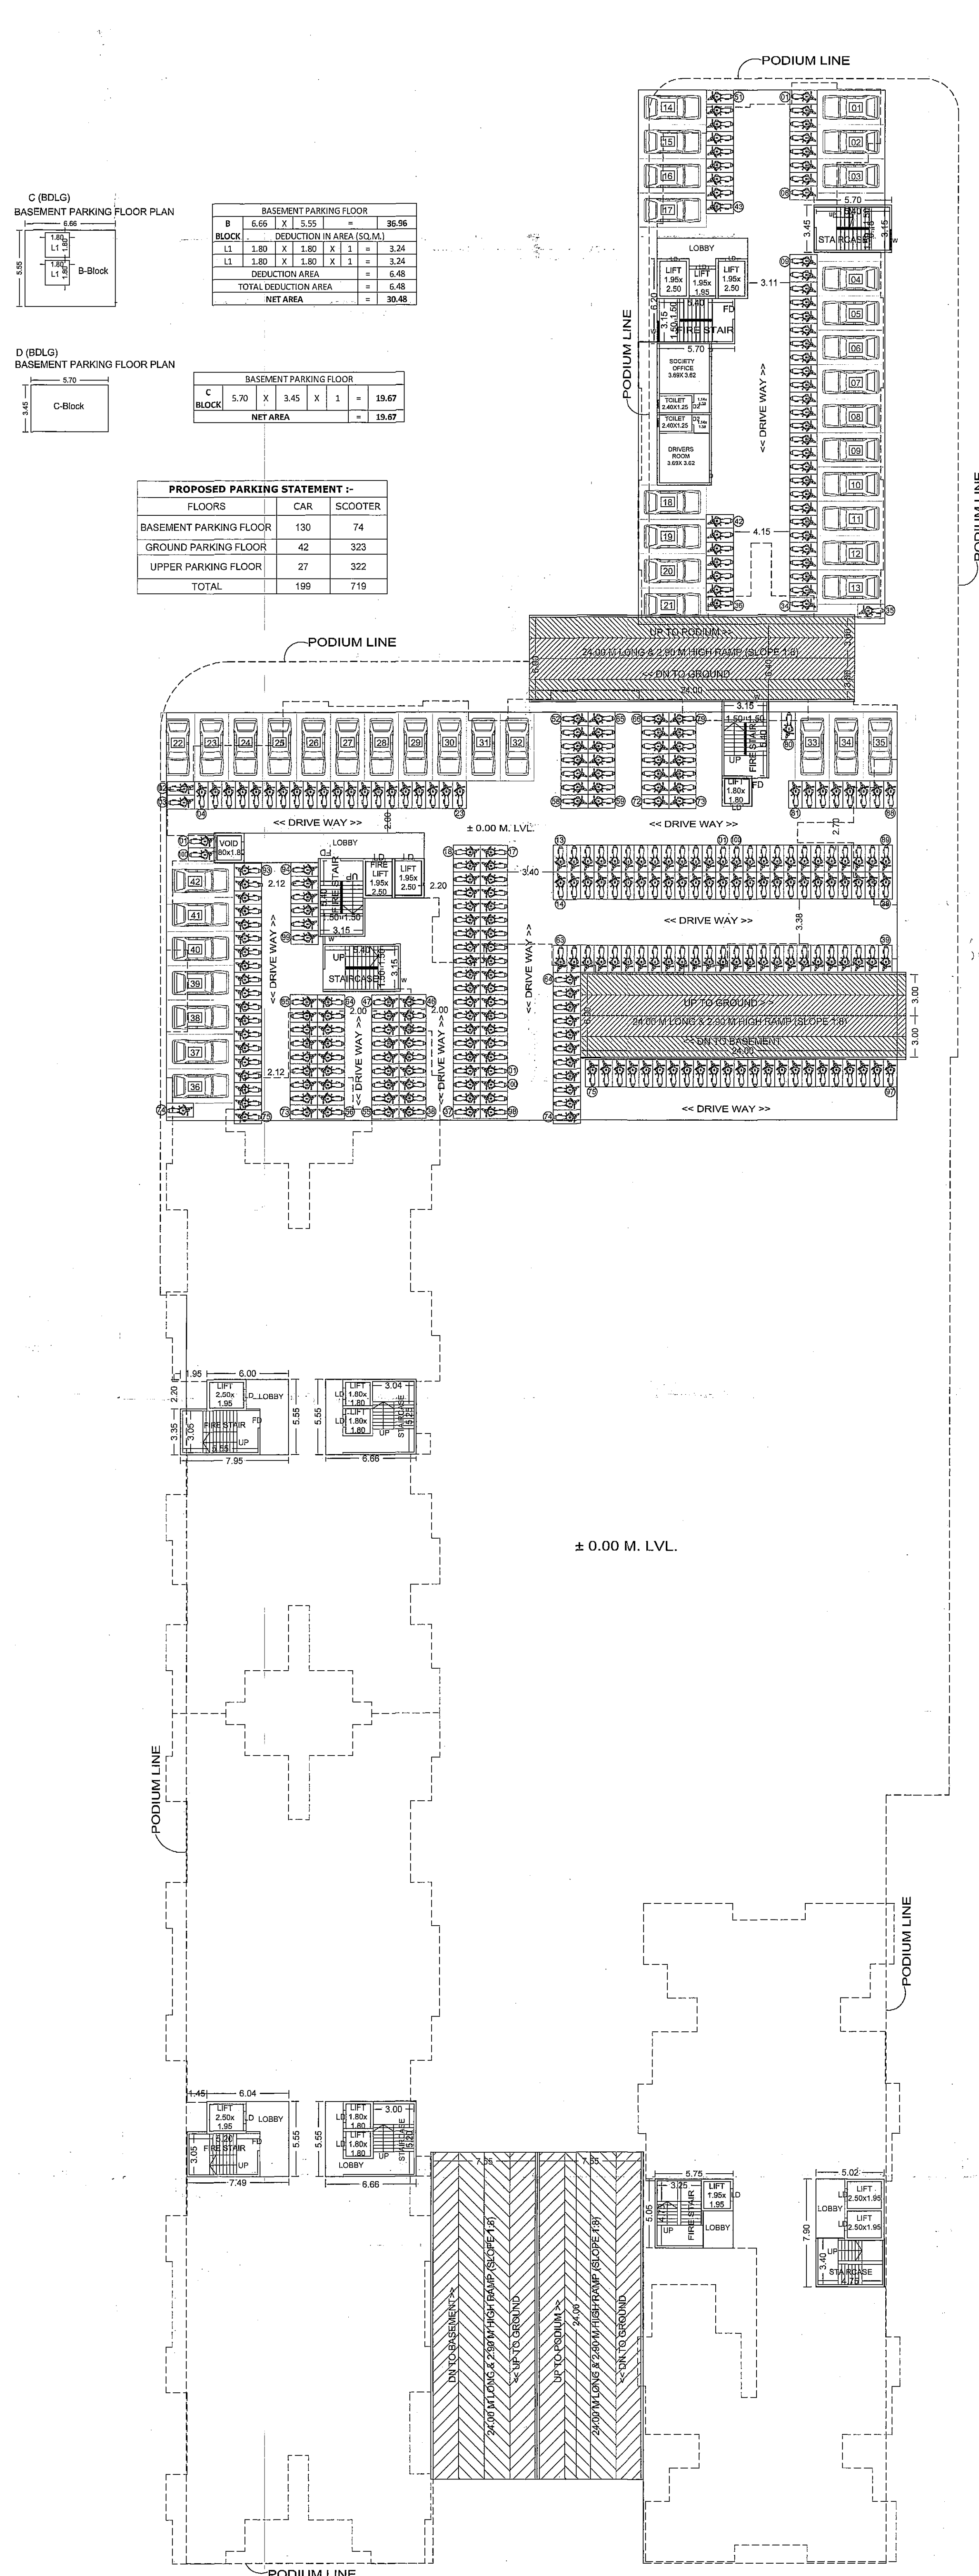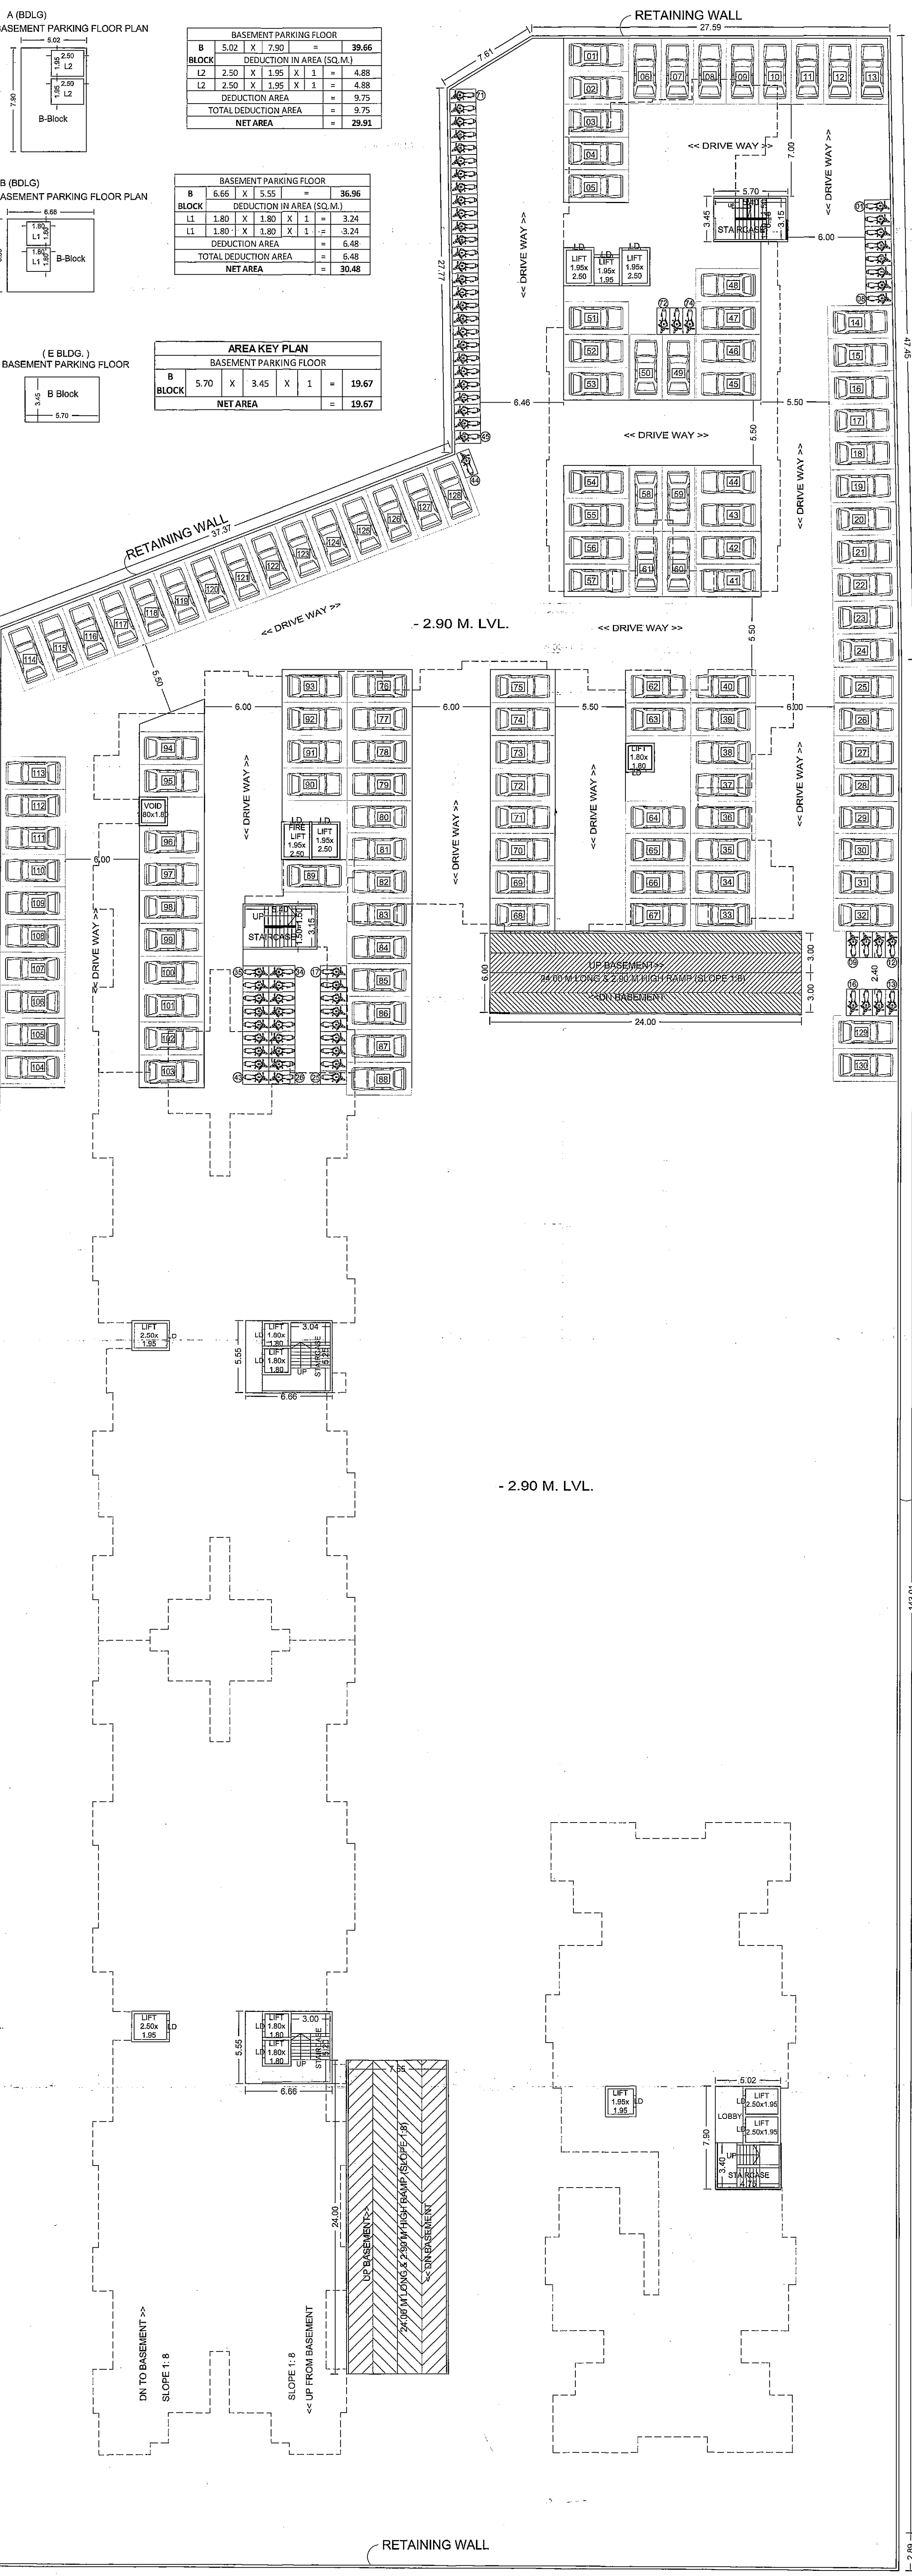

A (BDLG.)
GROUND PARKING FLOOR PLAN

A	5.75	X	5.05	=	29.04
BLOCK					
L1	1.95	X	1.95	X	1 = 3.80
L2	2.50	X	1.95	X	1 = 4.88
DEDUCTION AREA					
= 8.68					
TOTAL DEDUCTION AREA					
= 8.68					
NET AREA					
= 20.36					

B (BDLG.)
GROUND PARKING FLOOR PLAN

B	6.66	X	5.55	=	36.96
BLOCK					
L1	1.80	X	1.80	X	1 = 3.24
L2	1.80	X	1.80	X	1 = 3.24
DEDUCTION AREA					
= 6.48					
TOTAL DEDUCTION AREA					
= 6.48					
NET AREA					
= 30.48					

C (BDLG.)
GROUND PARKING FLOOR PLAN

C	5.70	X	3.45	X	1 = 19.67
BLOCK					
NET AREA					
= 19.67					

D (BDLG.)
GROUND PARKING FLOOR PLAN

D	6.66	X	5.55	=	36.96
BLOCK					
L1	1.80	X	1.80	X	1 = 3.24
L2	1.80	X	1.80	X	1 = 3.24
DEDUCTION AREA					
= 6.48					
TOTAL DEDUCTION AREA					
= 6.48					
NET AREA					
= 30.48					

E (BDLG.)
GROUND PARKING FLOOR PLAN

E	5.70	X	3.45	X	1 = 19.67
BLOCK					
NET AREA					
= 19.67					

F (BDLG.)
GROUND PARKING FLOOR PLAN

F	6.66	X	5.55	=	36.96
BLOCK					
L1	1.80	X	1.80	X	1 = 3.24
L2	1.80	X	1.80	X	1 = 3.24
DEDUCTION AREA					
= 6.48					
TOTAL DEDUCTION AREA					
= 6.48					
NET AREA					
= 30.48					

G (BDLG.)
GROUND PARKING FLOOR PLAN

G	5.70	X	3.45	X	1 = 19.67
BLOCK					
NET AREA					
= 19.67					

H (BDLG.)
GROUND PARKING FLOOR PLAN

H	6.66	X	5.55	=	36.96
BLOCK					
L1	1.80	X	1.80	X	1 = 3.24
L2	1.80	X	1.80	X	1 = 3.24
DEDUCTION AREA					
= 6.48					
TOTAL DEDUCTION AREA					
= 6.48					
NET AREA					
= 30.48					

I (BDLG.)
GROUND PARKING FLOOR PLAN

I	5.70	X	3.45	X	1 = 19.67
BLOCK					
NET AREA					
= 19.67					

J (BDLG.)
GROUND PARKING FLOOR PLAN

J	6.66	X	5.55	=	36.96
BLOCK					
L1	1.80	X	1.80	X	1 = 3.24
L2	1.80	X	1.80	X	1 = 3.24
DEDUCTION AREA					
= 6.48					
TOTAL DEDUCTION AREA					
= 6.48					
NET AREA					
= 30.48					

K (BDLG.)
GROUND PARKING FLOOR PLAN

K	5.70	X	3.45	X	1 = 19.67
BLOCK					
NET AREA					
= 19.67					

L (BDLG.)
GROUND PARKING FLOOR PLAN

L	6.66	X	5.55	=	36.96
BLOCK					
L1	1.80	X	1.80	X	1 = 3.24
L2	1.80	X	1.80	X	1 = 3.24
DEDUCTION AREA					
= 6.48					
TOTAL DEDUCTION AREA					
= 6.48					
NET AREA					
= 30.48					

M (BDLG.)
GROUND PARKING FLOOR PLAN

M	5.70	X	3.45	X	1 = 19.67
BLOCK					
NET AREA					
= 19.67					

N (BDLG.)
GROUND PARKING FLOOR PLAN

N	6.66	X	5.55	=	36.96
BLOCK					
L1	1.80	X	1.80	X	1 = 3.24
L2	1.80	X	1.80	X	1 = 3.24
DEDUCTION AREA					
= 6.48					
TOTAL DEDUCTION AREA					
= 6.48					
NET AREA					
= 30.48					

O (BDLG.)
GROUND PARKING FLOOR PLAN

O	5.70	X	3.45	X	1 = 19.67
BLOCK					
NET AREA					
= 19.67					

OWNER'S NAME: M/S. ARSHAY SKY SCRAPERS LLP
PROJECT: SURVEY NO: 131/1/2 (P), 131/1/1A/1/3
PLOT NO: HISSE NO: 11
DESCRIPTION: REGULAR TRACK, VILLAGE - WADMAKHWADI, PUNE.
ARCHITECT: Section Sub:
JOB NO. DRG. NO. SCALE: 1:100
INWARD NO. DATE: 11 May 2022
KEY NO. SHEET NO: 2/8