




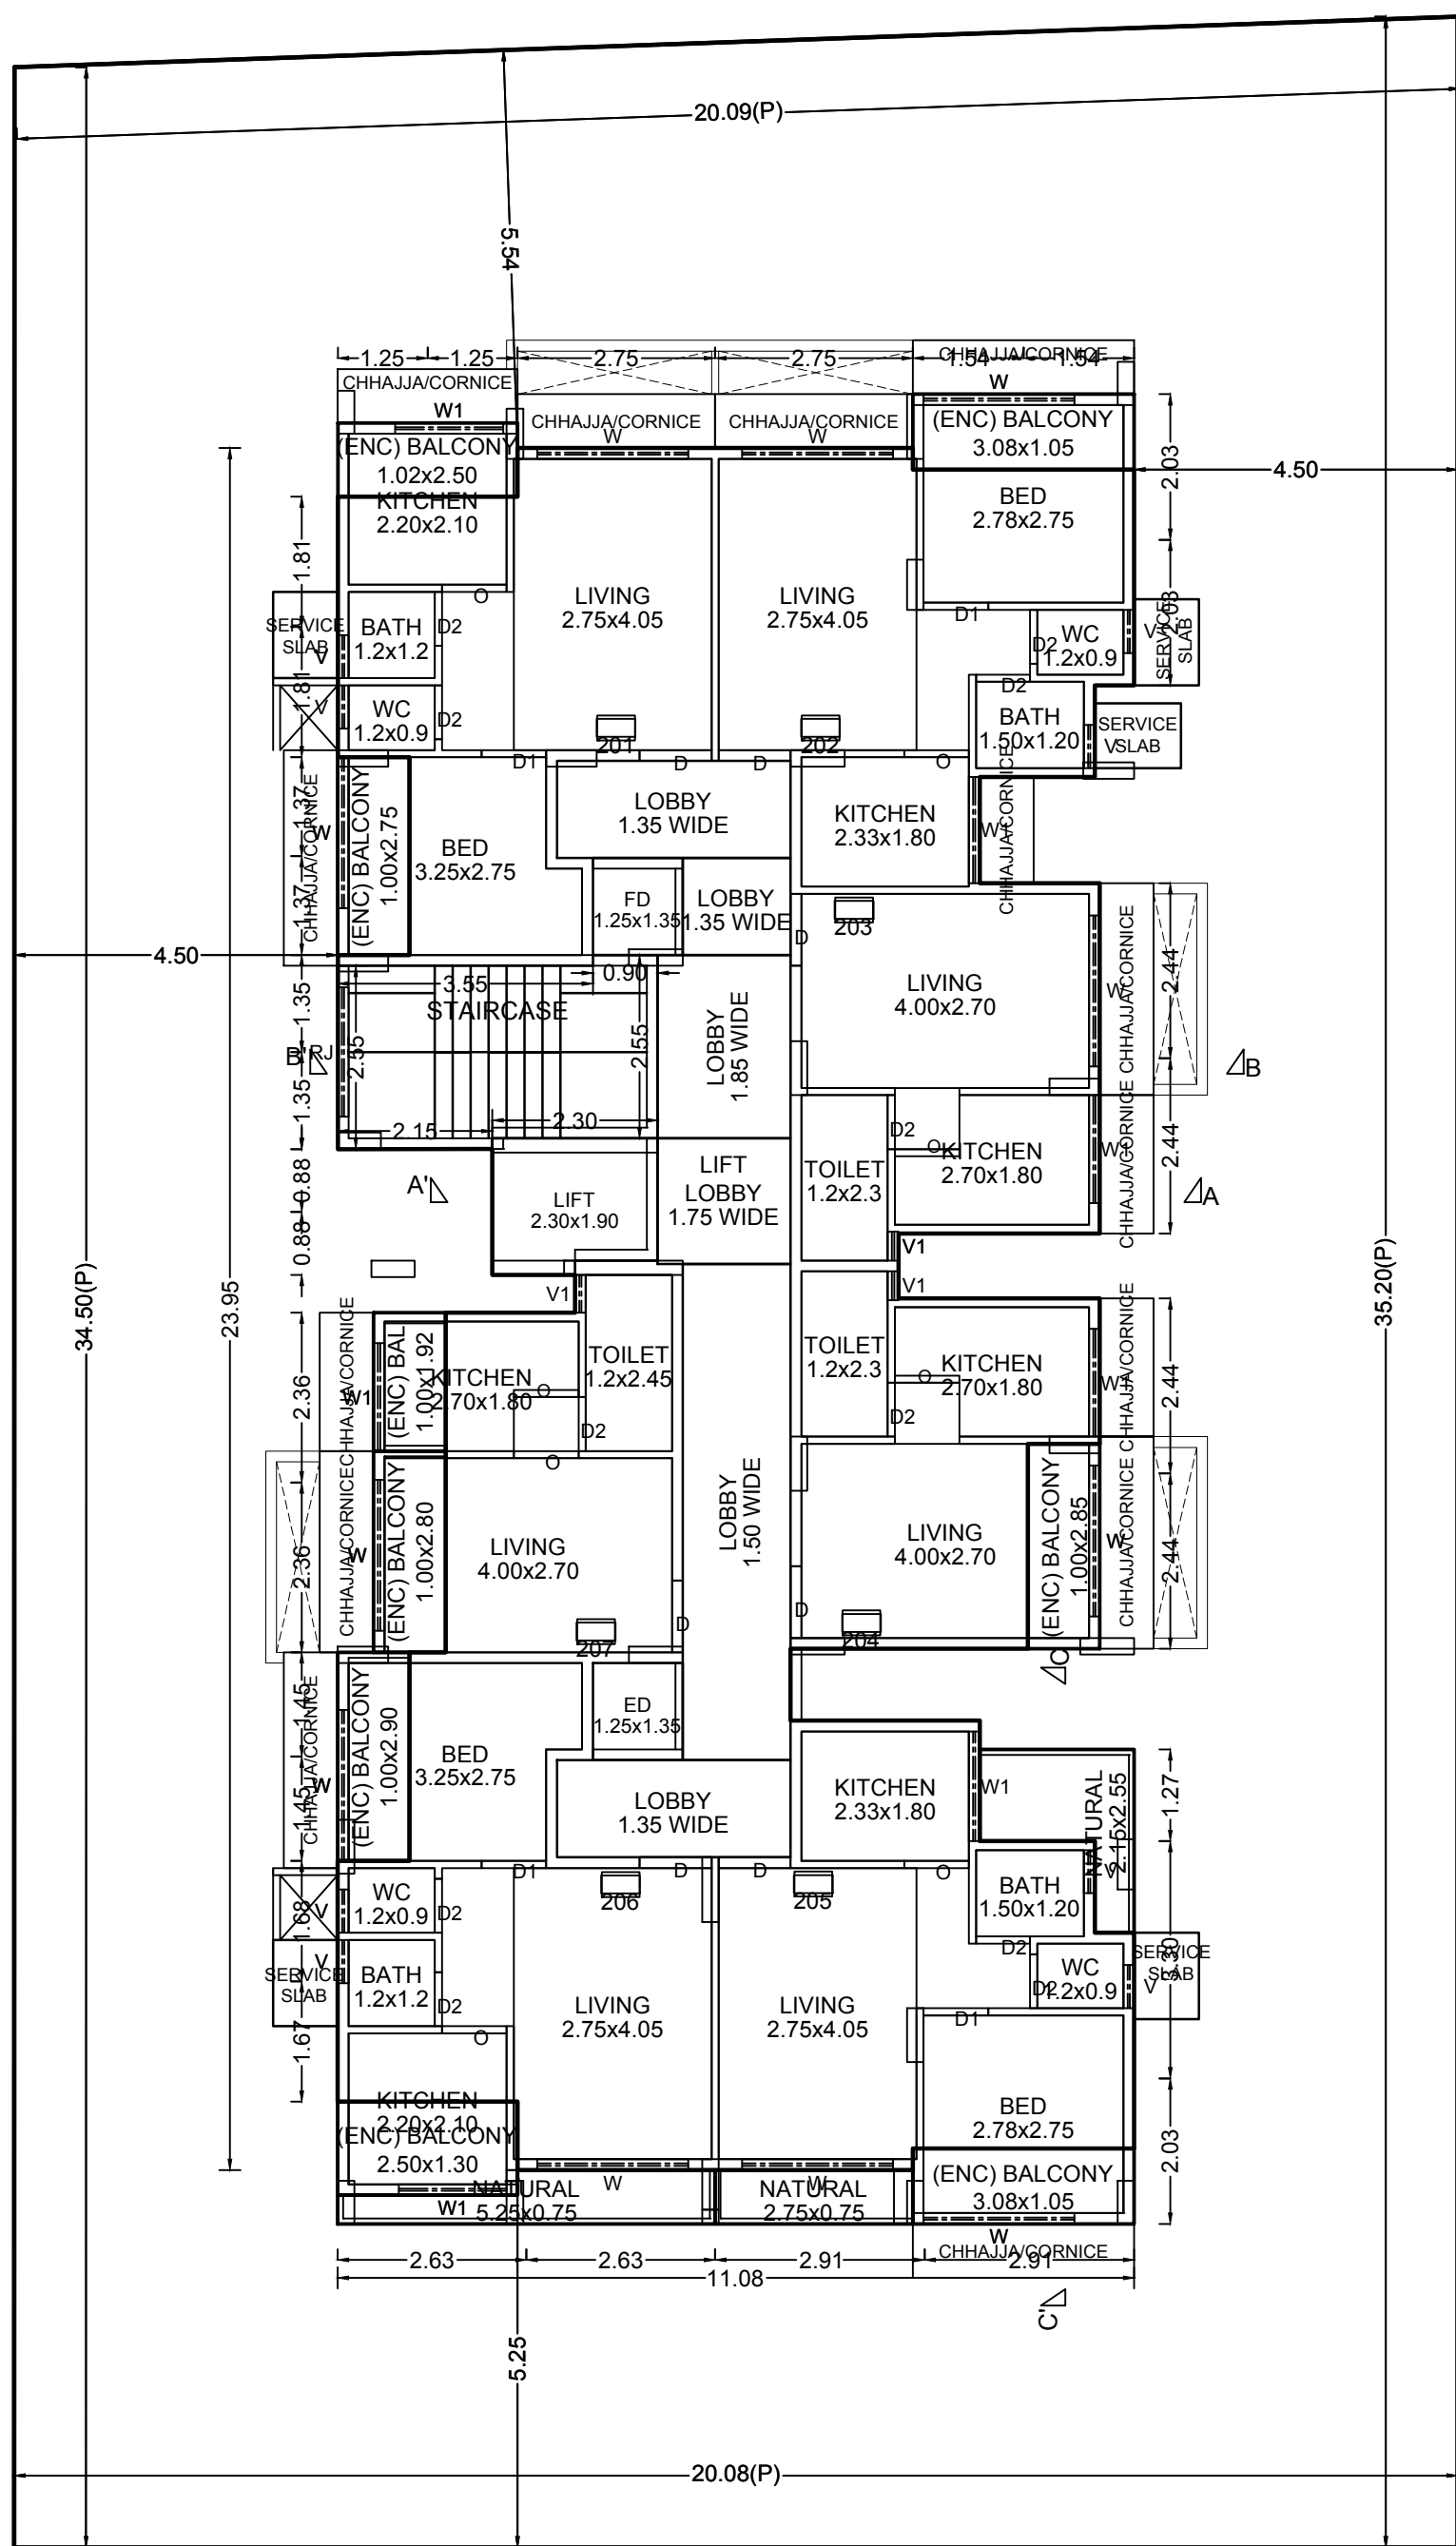


SECOND FLOOR PLAN

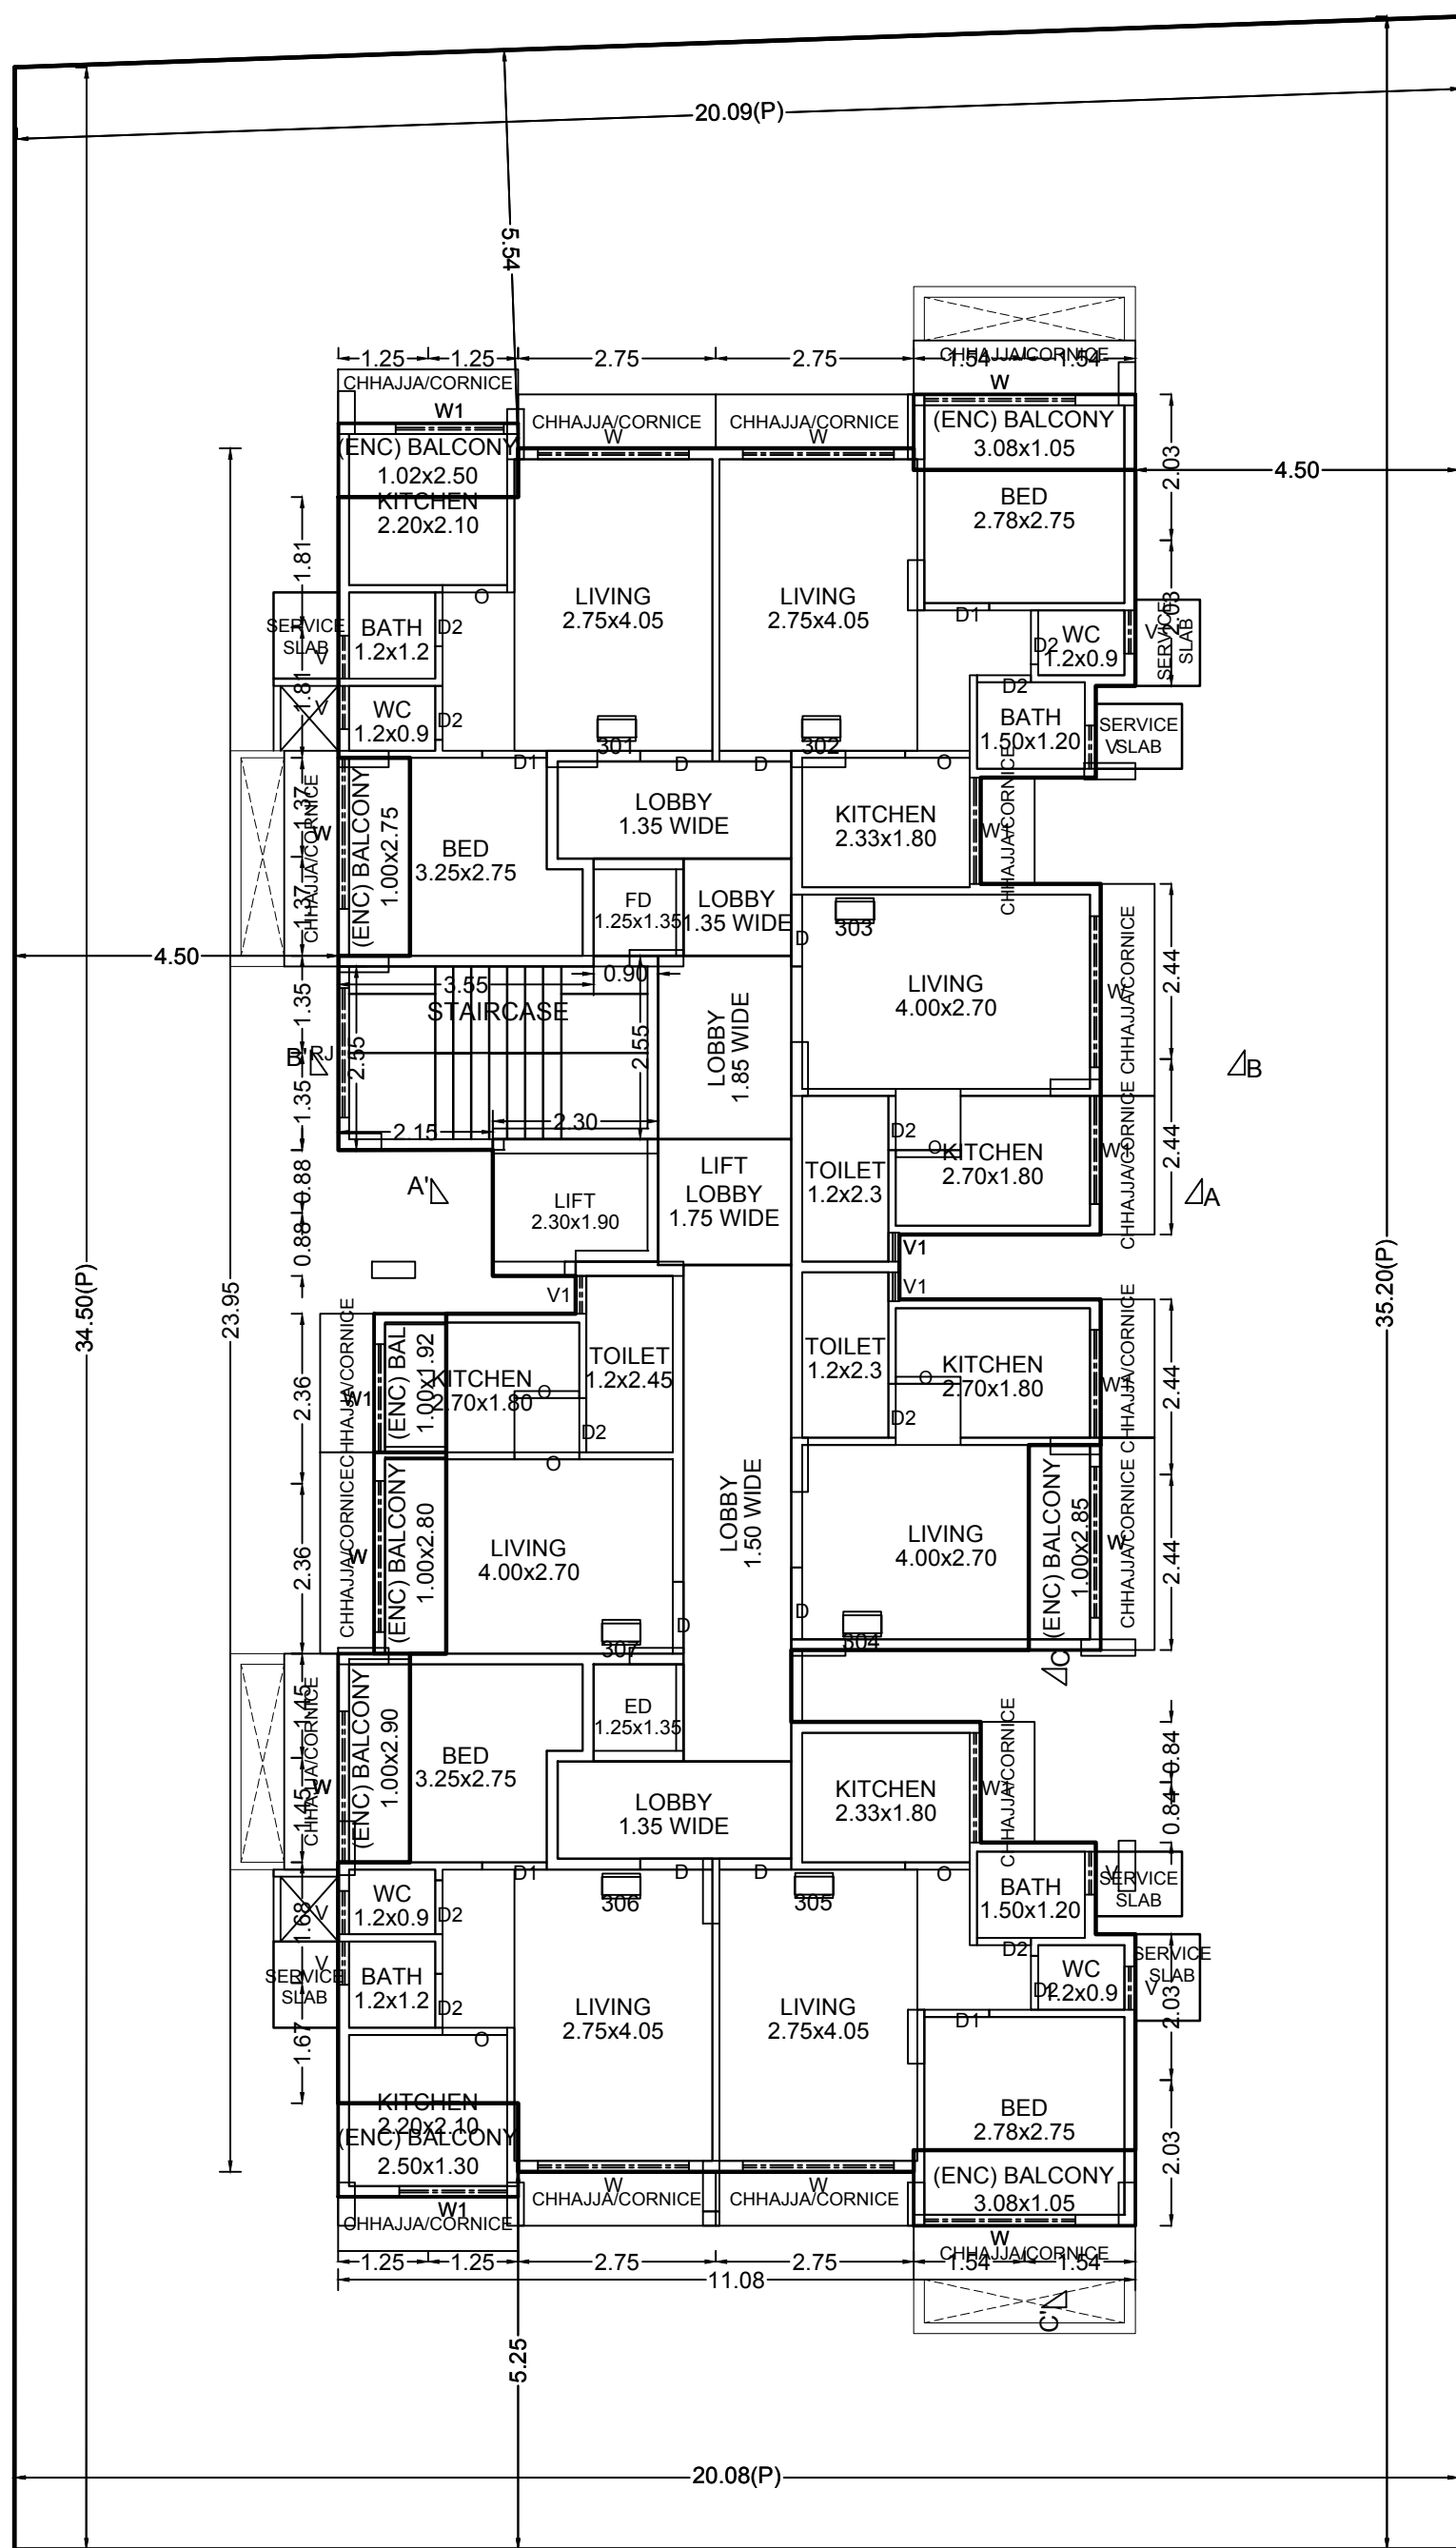

THIRD FLOOR PLAN

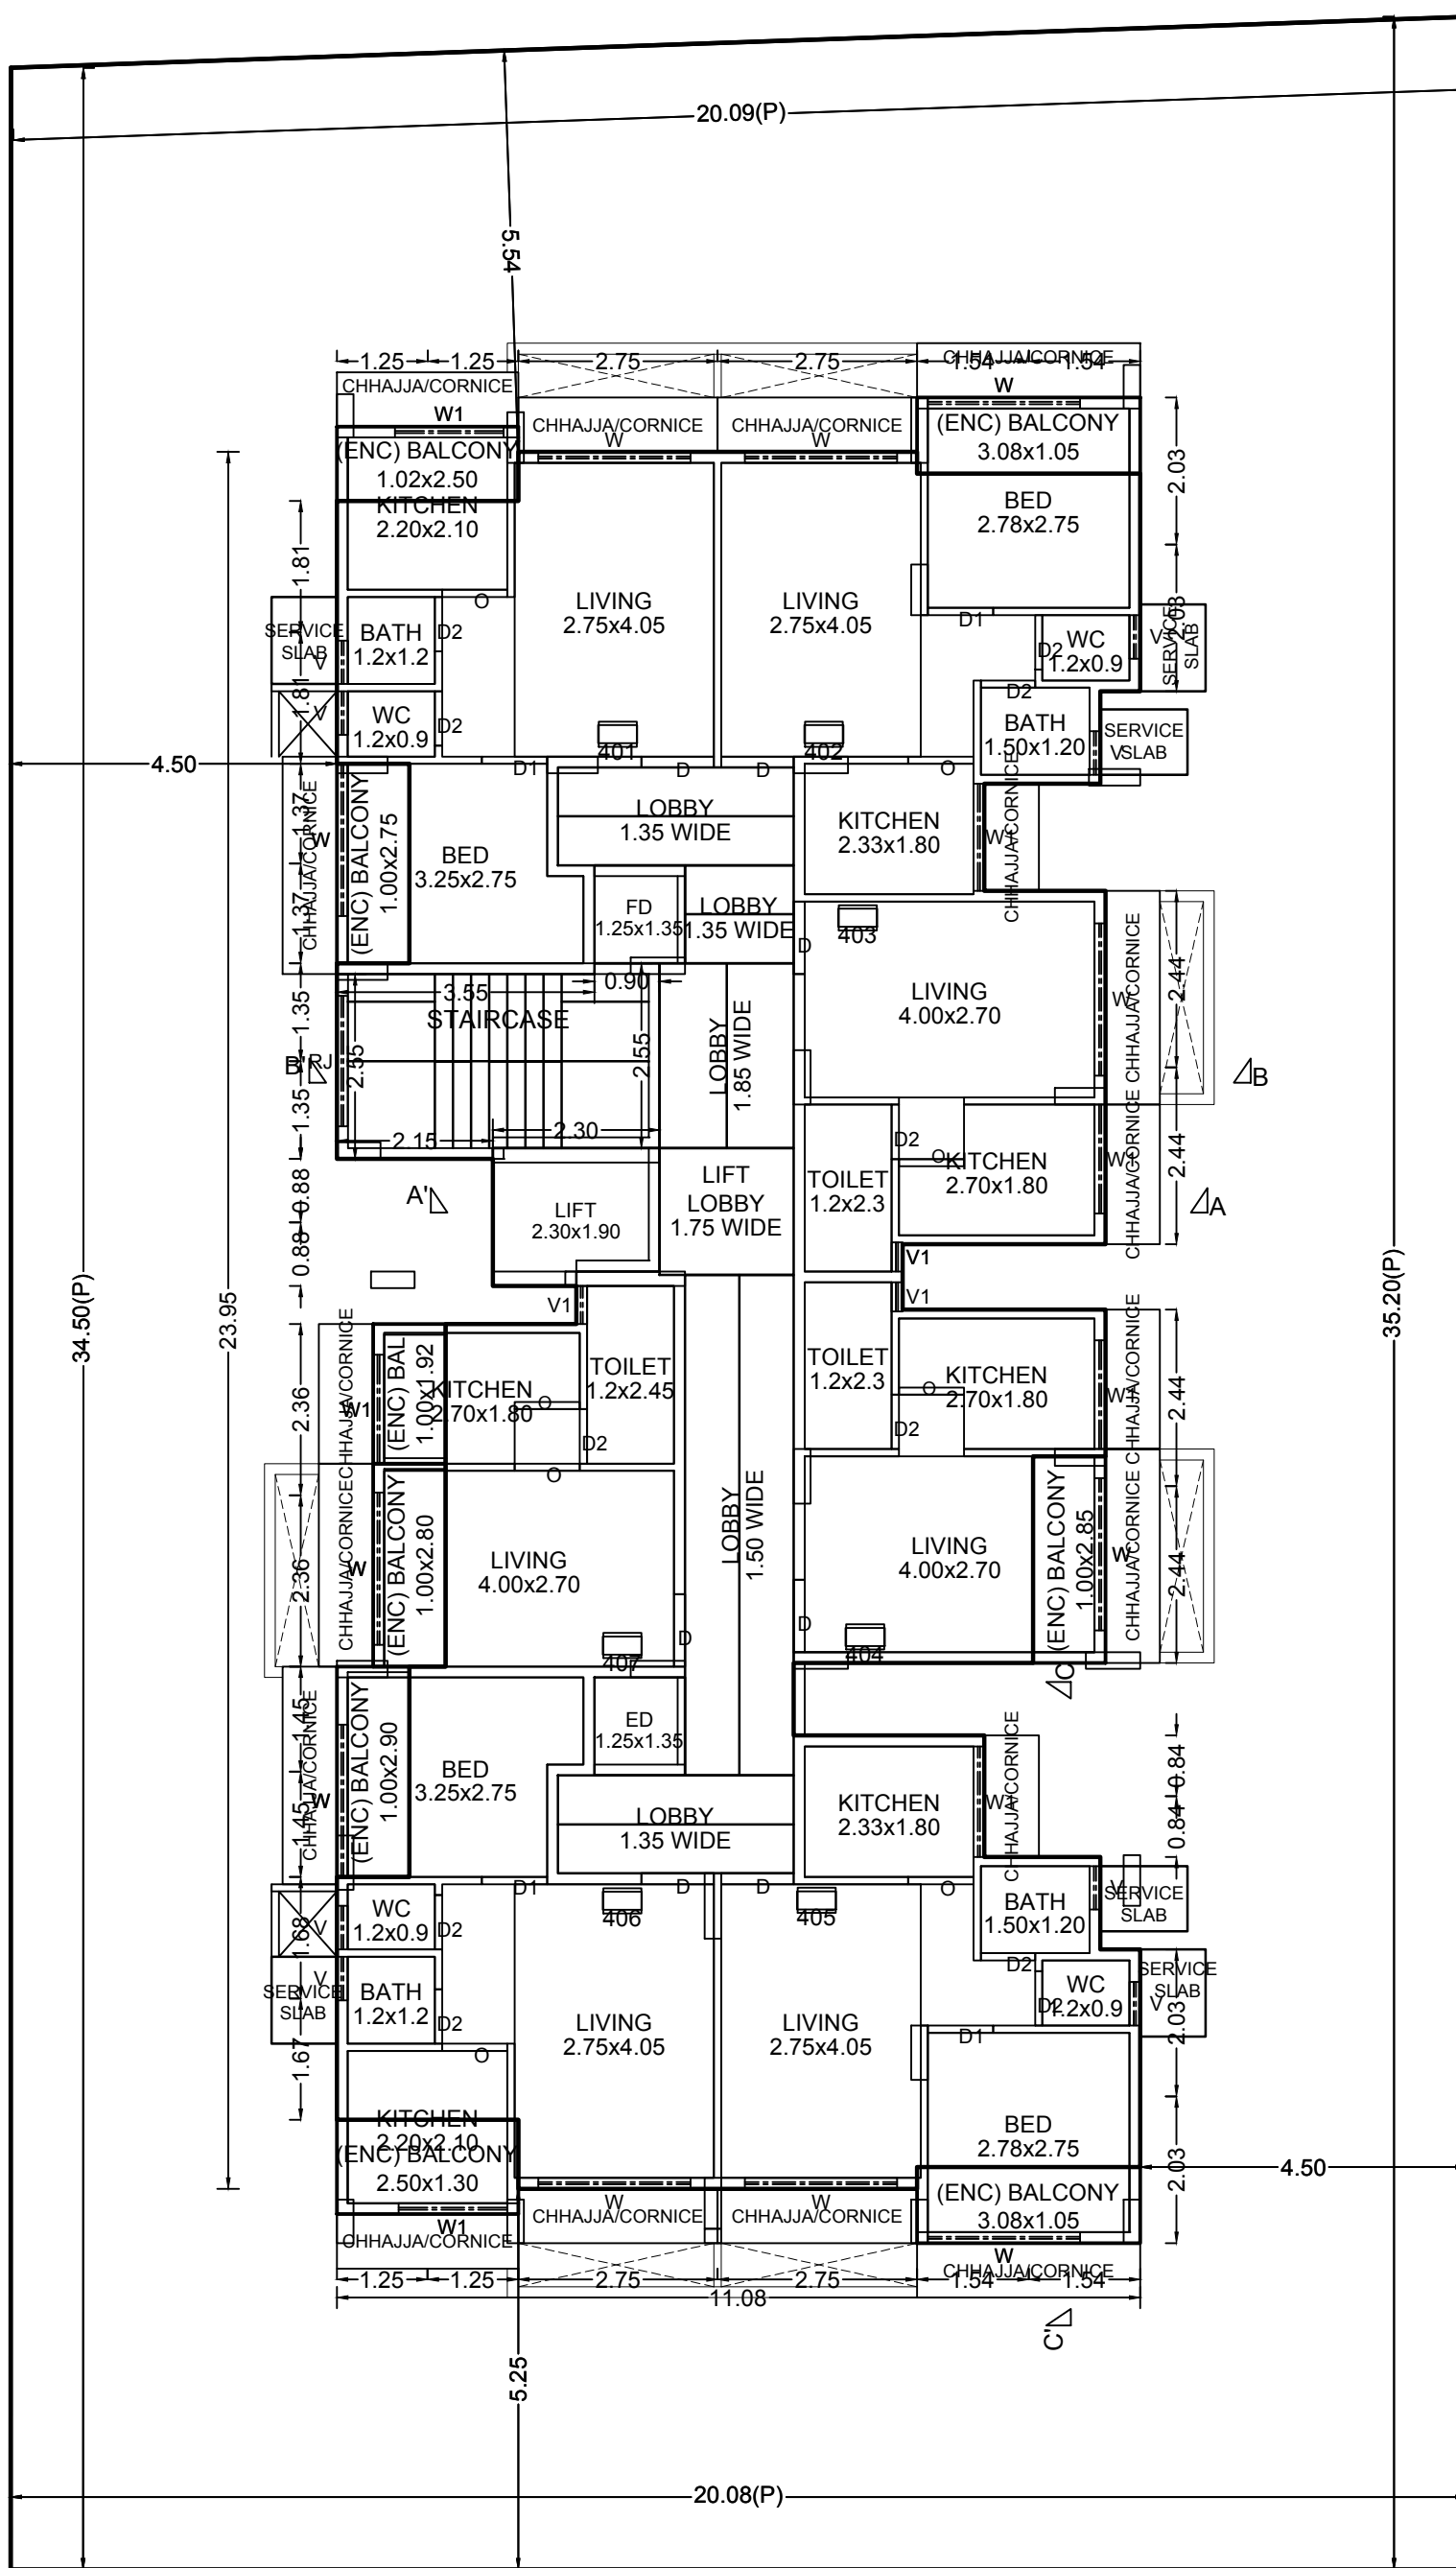


FOURTH FLOOR PLAN

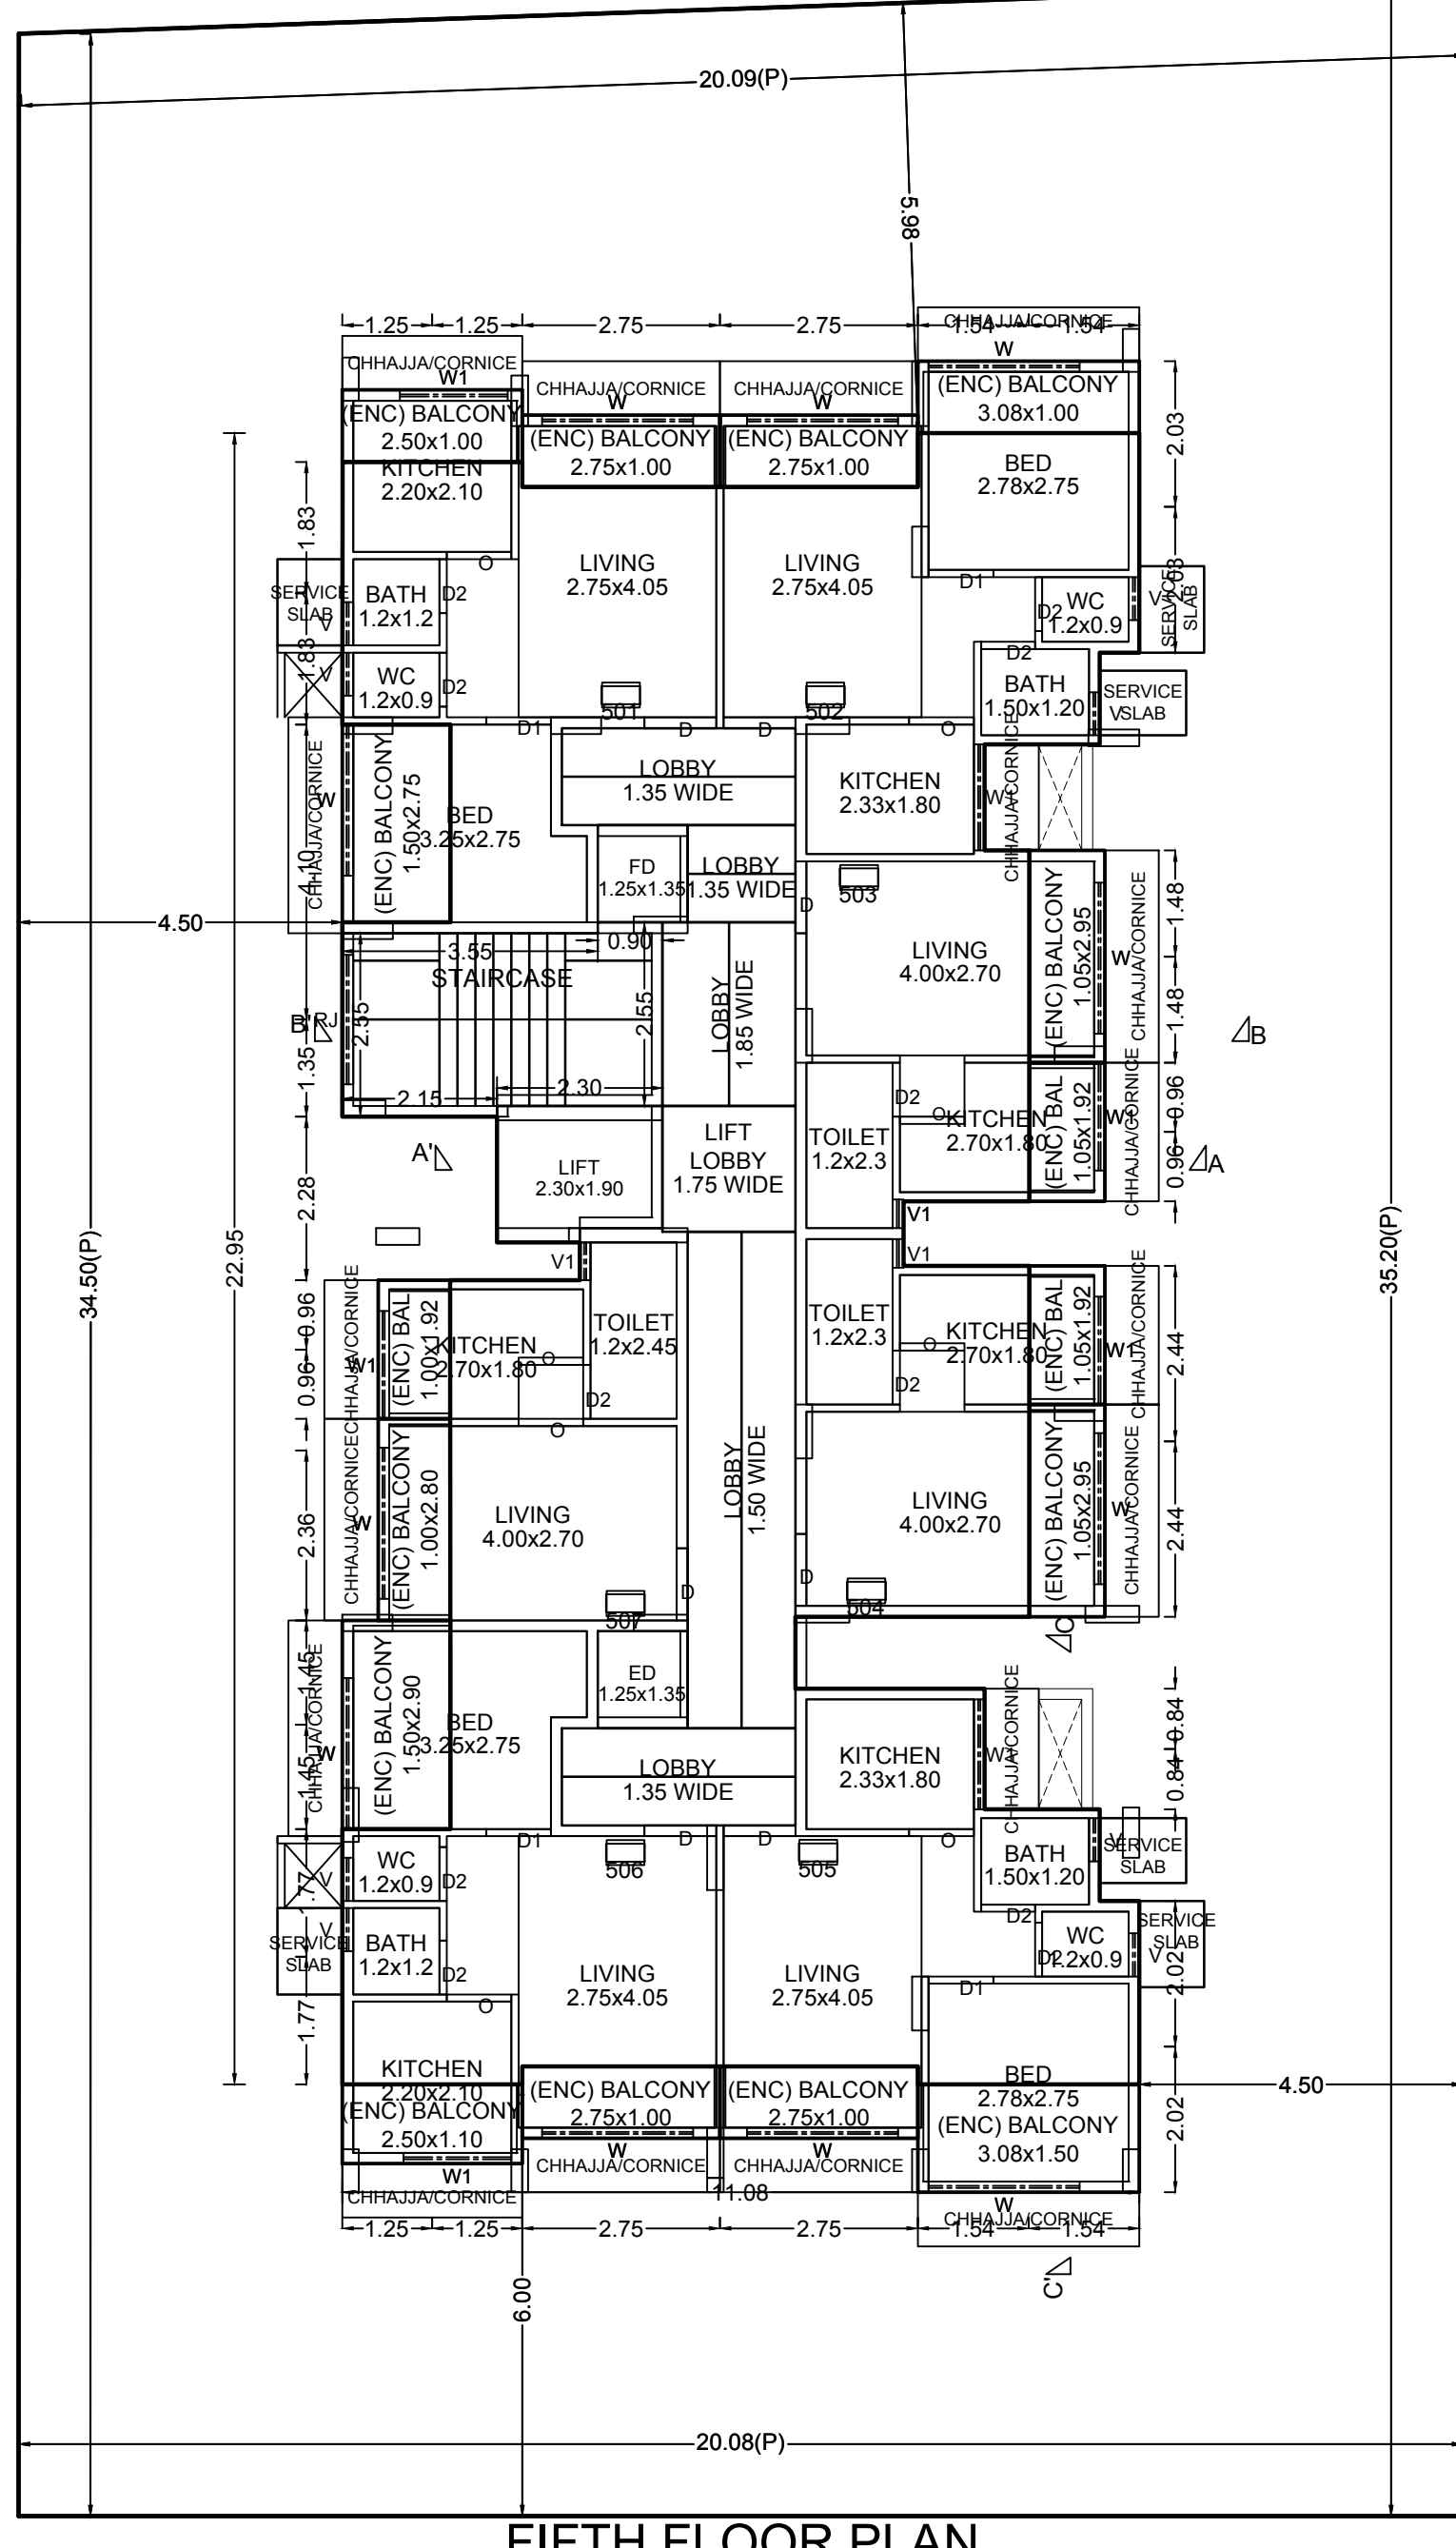

FIFTH FLOOR PLAN

FIFTH FLOOR PLAN

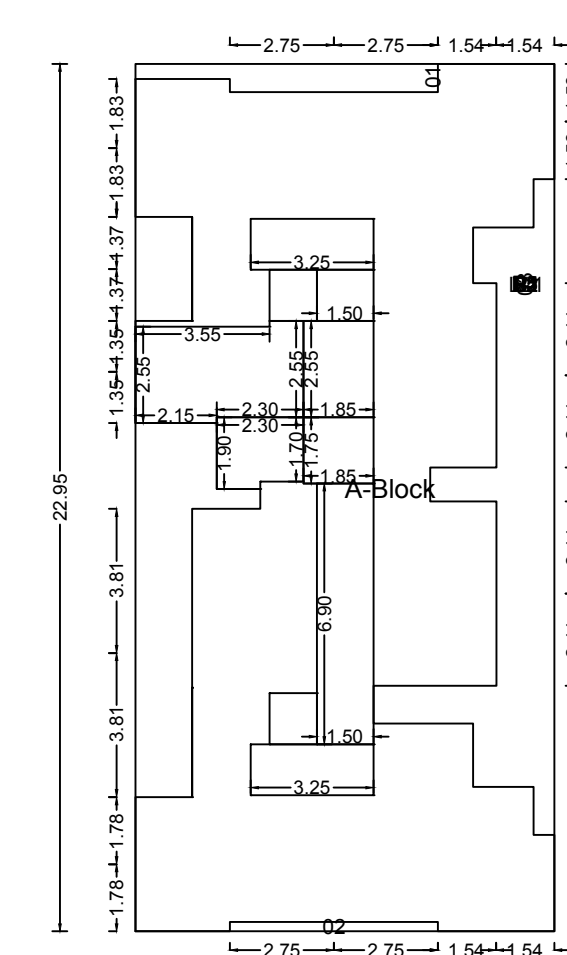

POLYGON	SIZE	AREA
A-Block	11.08 X 22.95	254.28
D1	...	26.19
D2	...	30.82
D3	...	4.14
D4	...	1.69
D5	...	4.38
D6	...	2.02
D7	...	4.72
D8	...	4.38
D9	...	10.35
D10	...	3.24
D11	...	11.13
D12	...	0.00
D13	...	0.00
D14	...	146.13

FLOOR	CARPET NAME	CARPET AREA	BAL. AREA	CARPET + BAL. AREA	TOTAL AREA
FIFTH FLOOR PLAN					171.70
	501	10.75	0.38	25.13	
	502	22.70	5.83	28.53	
	503	13.62	5.12	18.74	
	504	13.62	5.12	18.74	
	505	21.16	7.37	28.53	
	506	19.27	0.85	29.12	
	507	14.19	4.73	18.92	
FIRST FLOOR PLAN					162.96
	101	23.62	5.50	29.12	
	102	25.14	3.39	28.53	
	103	18.74	0.00	18.74	
	104	13.55	5.36	18.91	
	OFFICE-01	35.74	0.00	35.74	
	OFFICE-02	28.21	3.69	31.90	
FOURTH FLOOR PLAN					171.70
	401	23.81	5.31	29.12	
	402	25.29	3.23	28.52	
	403	18.74	0.00	18.74	
	404	15.89	2.85	18.74	
	405	25.29	3.23	28.52	
	406	22.97	6.15	29.12	
	407	14.19	4.73	18.92	
GROUND FLOOR PLAN					83.28
	SHOP-01	18.97	3.13	22.10	
	SHOP-02	18.86	2.99	21.85	
	SHOP-03	17.13	2.73	19.86	
	SHOP-04	16.67	2.78	19.45	
SECOND FLOOR PLAN					171.70
	201	23.81	5.31	29.12	
	202	25.29	3.23	28.52	
	203	18.74	0.00	18.74	
	204	15.89	2.85	18.74	
	205	25.29	3.23	28.52	
	206	22.97	6.15	29.12	
	207	14.19	4.73	18.92	
SIXTH FLOOR PLAN					125.23
	601	12.49	6.00	18.49	
	602	14.89	4.38	19.27	
	603	9.07	7.31	16.38	
	604	9.07	7.31	16.38	
	605	15.50	3.77	19.27	
	606	11.29	7.33	18.62	
	607	9.48	7.31	16.79	
	301	23.81	5.31	29.12	
THIRD FLOOR PLAN					171.70
	302	25.29	3.23	28.52	
	303	18.74	0.00	18.74	
	304	15.89	2.85	18.74	
	305	25.29	3.23	28.52	
	306	22.97	6.15	29.12	
	307	14.19	4.73	18.92	

FLOOR	SIZE	AREA	PERM AREA	TOT. AREA
SIXTH FLOOR	1.50 X 2.50 X 1	3.75	14.93	43.41
	1.00 X 2.50 X 1	2.50		
	1.00 X 2.75 X 1	2.75		
	1.30 X 2.50 X 1	3.25		
	1.30 X 2.75 X 1	3.58		
	1.30 X 2.90 X 1	3.77		
	1.50 X 4.88 X 3	21.93		
	1.00 X 1.80 X 1	1.80		
FIFTH FLOOR	1.50 X 3.08 X 1	4.62	22.22	47.40
	1.50 X 2.90 X 1	4.35		
	1.00 X 3.08 X 1	2.90		
	1.00 X 2.75 X 1	2.75		
	1.00 X 2.50 X 1	2.50		
	1.00 X 2.75 X 2	5.50		
	1.05 X 1.93 X 2	4.04		
	1.05 X 2.95 X 2	6.20		
	1.10 X 2.50 X 1	2.75		
	1.00 X 1.80 X 1	1.80		
	1.00 X 2.80 X 1	2.80		
	1.50 X 2.75 X 1	4.13		
FOURTH FLOOR	1.05 X 3.08 X 2	6.46	25.50	25.50
	1.00 X 2.90 X 1	2.90		
	1.00 X 2.75 X 1	2.75		
	1.00 X 2.50 X 1	2.50		
	1.00 X 2.75 X 1	2.75		
	1.00 X 2.90 X 1	2.90		
	1.00 X 2.85 X 1	2.85		
	1.00 X 2.85 X 1	2.85		
	1.30 X 2.50 X 1	3.25		
SECOND FLOOR	1.05 X 3.08 X 2	6.46	25.50	25.50
	1.00 X 2.90 X 1	2.90		
	1.00 X 2.75 X 1	2.75		
	1.00 X 2.50 X 1	2.50		
	1.00 X 2.75 X 1	2.75		
	1.00 X 2.90 X 1	2.90		
	1.00 X 2.85 X 1	2.85		
	1.00 X 2.85 X 1	2.85		
	1.30 X 2.50 X 1	3.25		
FIRST FLOOR	1.00 X 2.75 X 1	2.75	23.73	23.73
	1.10 X 2.50 X 1	2.75		
	1.10 X 3.08 X 1	3.39		
	1.10 X 1.93 X 1	2.12		
	1.10 X 2.95 X 1	3.25		
	1.00 X 3.70 X 1	3.69		
	1.00 X 1.94 X 1	1.94		
	1.05 X 2.85 X 1	2.78	11.80	11.83
	1.05 X 2.60 X 1	2.73		
	1.05 X 2.85 X 1	2.99		
	1.05 X 2.98 X 1	3.13		
Total		149.19	202.73	

SEAL OF APPROVAL

APPROVED SUBJECT TO THE CONDITION MENTIONED IN the office letter

No. CIDCO/BP-16928/TPO/NM/2019

Sanction Date: 11-09-2019

APPROVED SUBJECT TO THE CONDITION

MENTIONED IN This Office Letter

No. CIDCO/BP-16928/TPO/NM & KJ/2019/5477

13 Sep 2019

Sr Planner/Asso Planner(BP)


CIDCO of Maharashtra Ltd.

Raigad Bhavan, 4th Floor.

Plot No. 4, Sector-11.


CBD-Belapur, Navi Mumbai.

BUILDING: A (BUILDING-1)

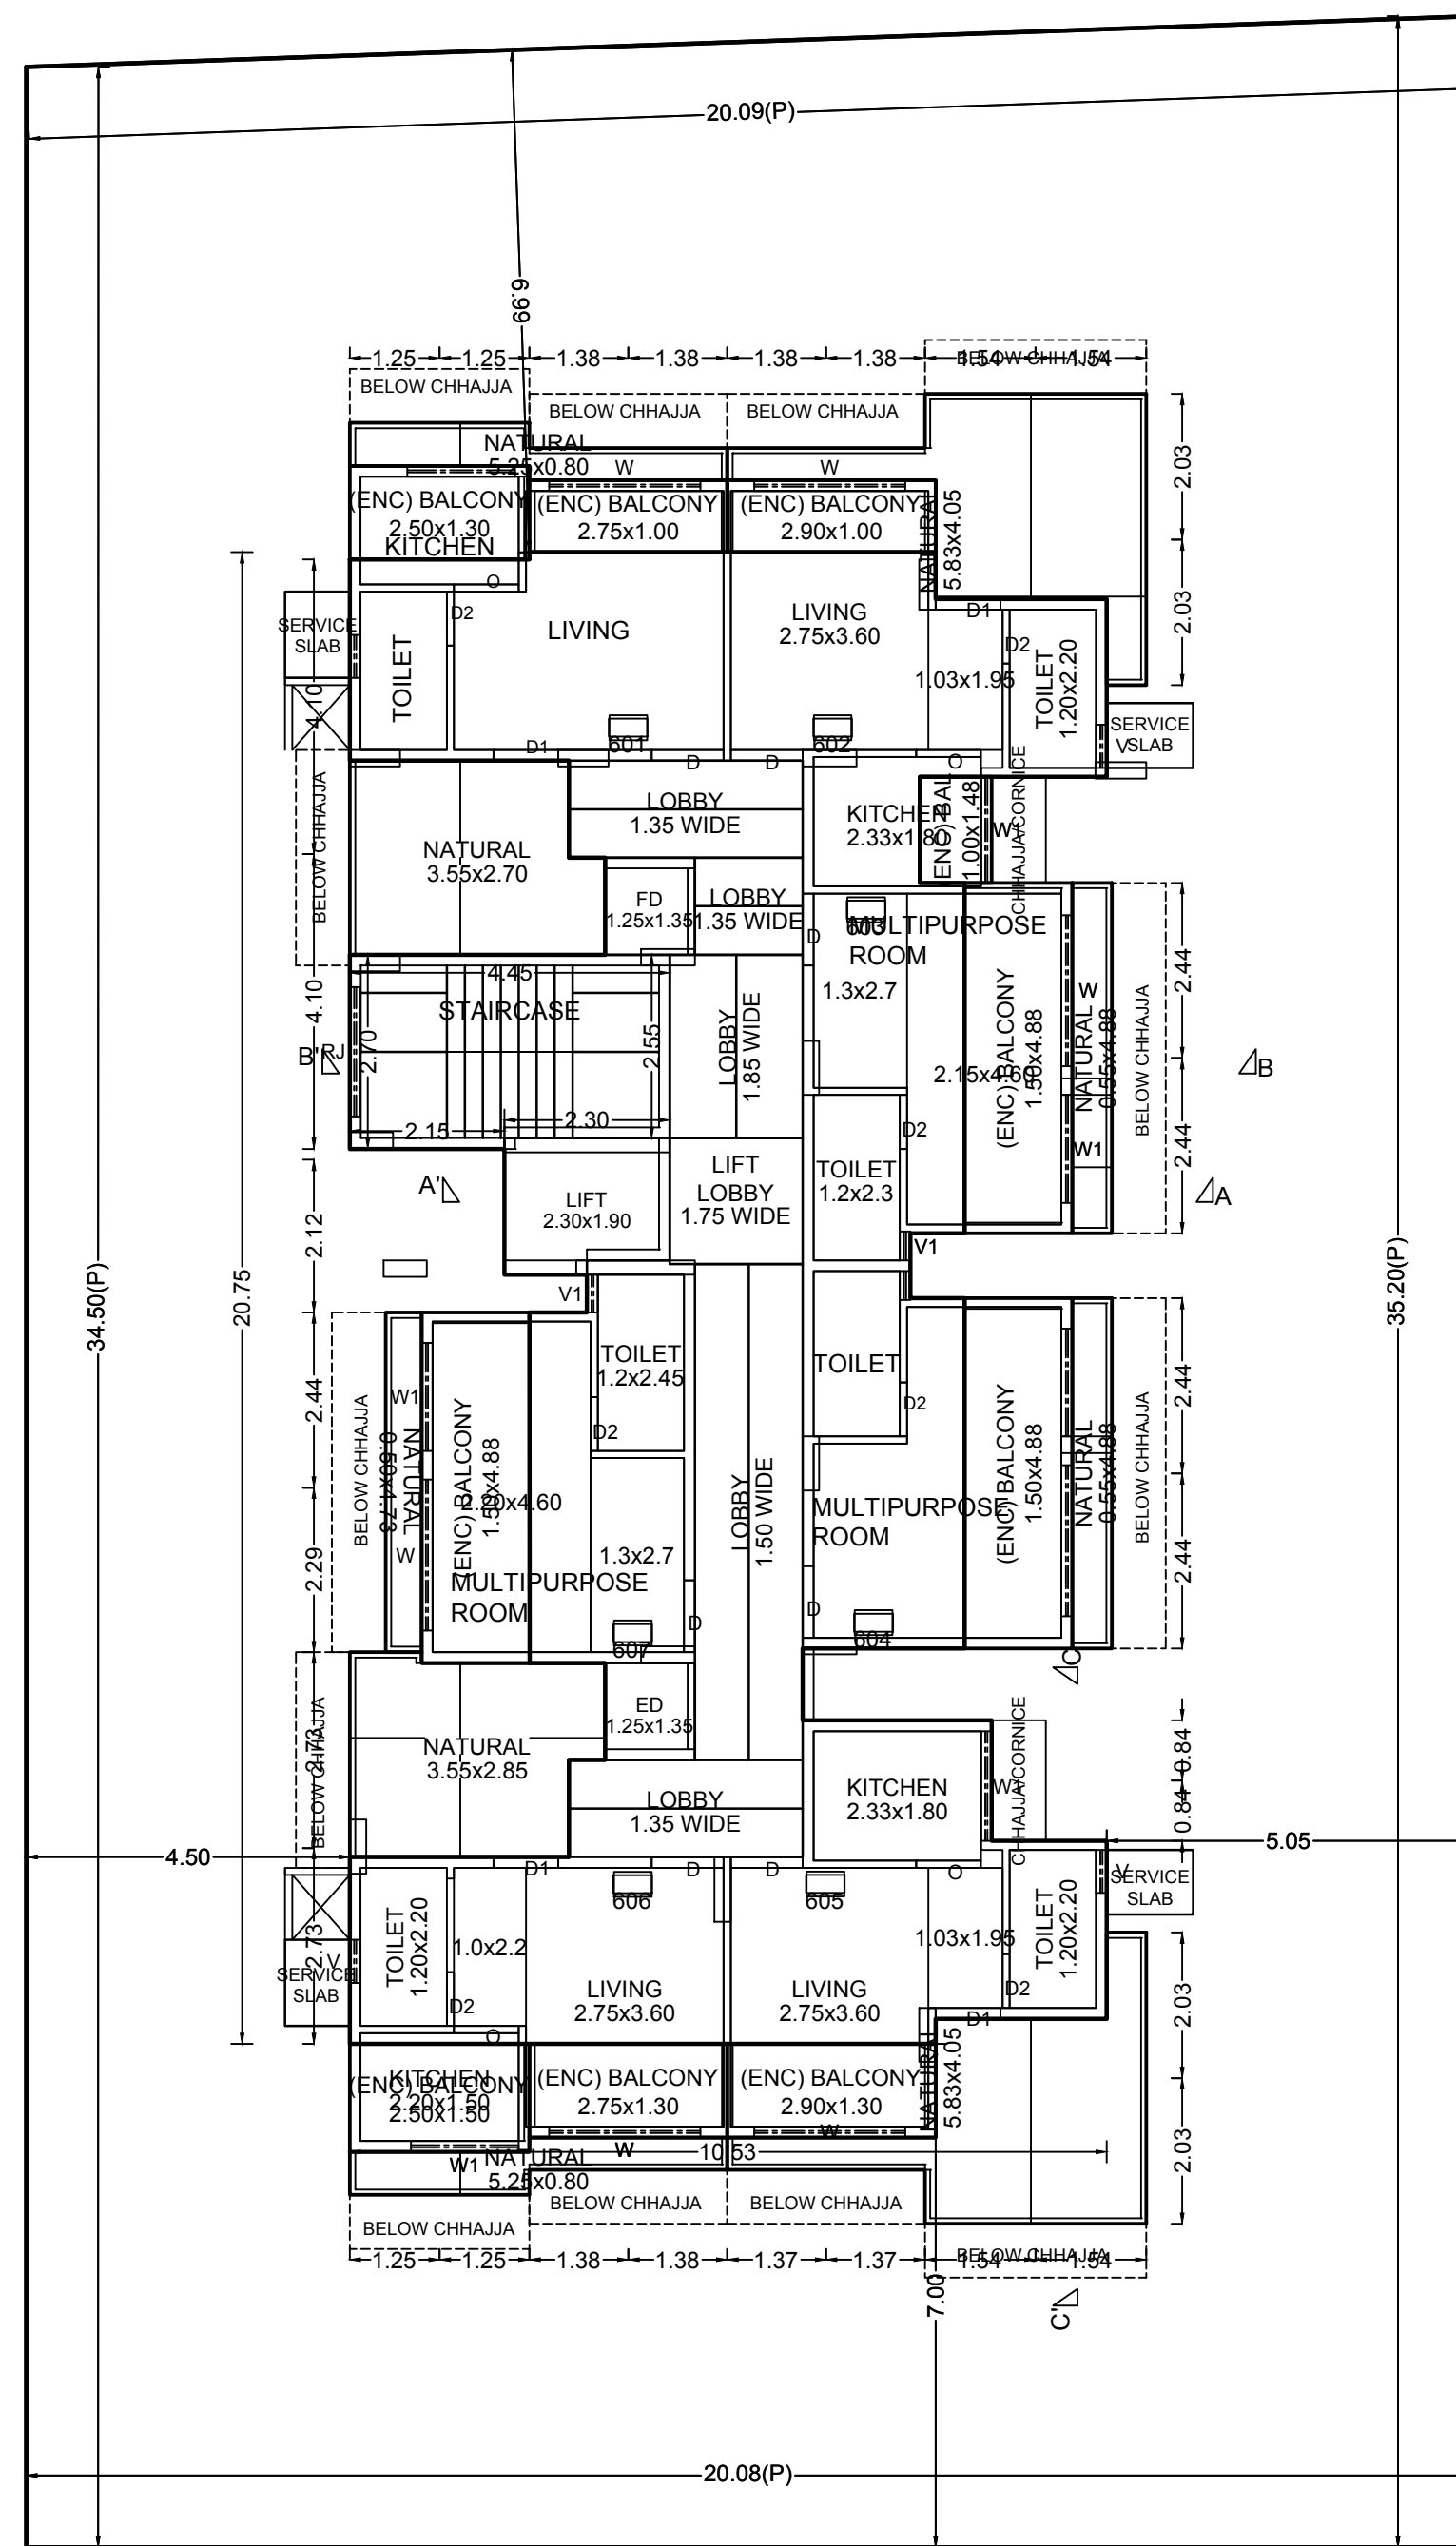


SIXTH FLOOR PLAN

SIXTH FLOOR PLAN

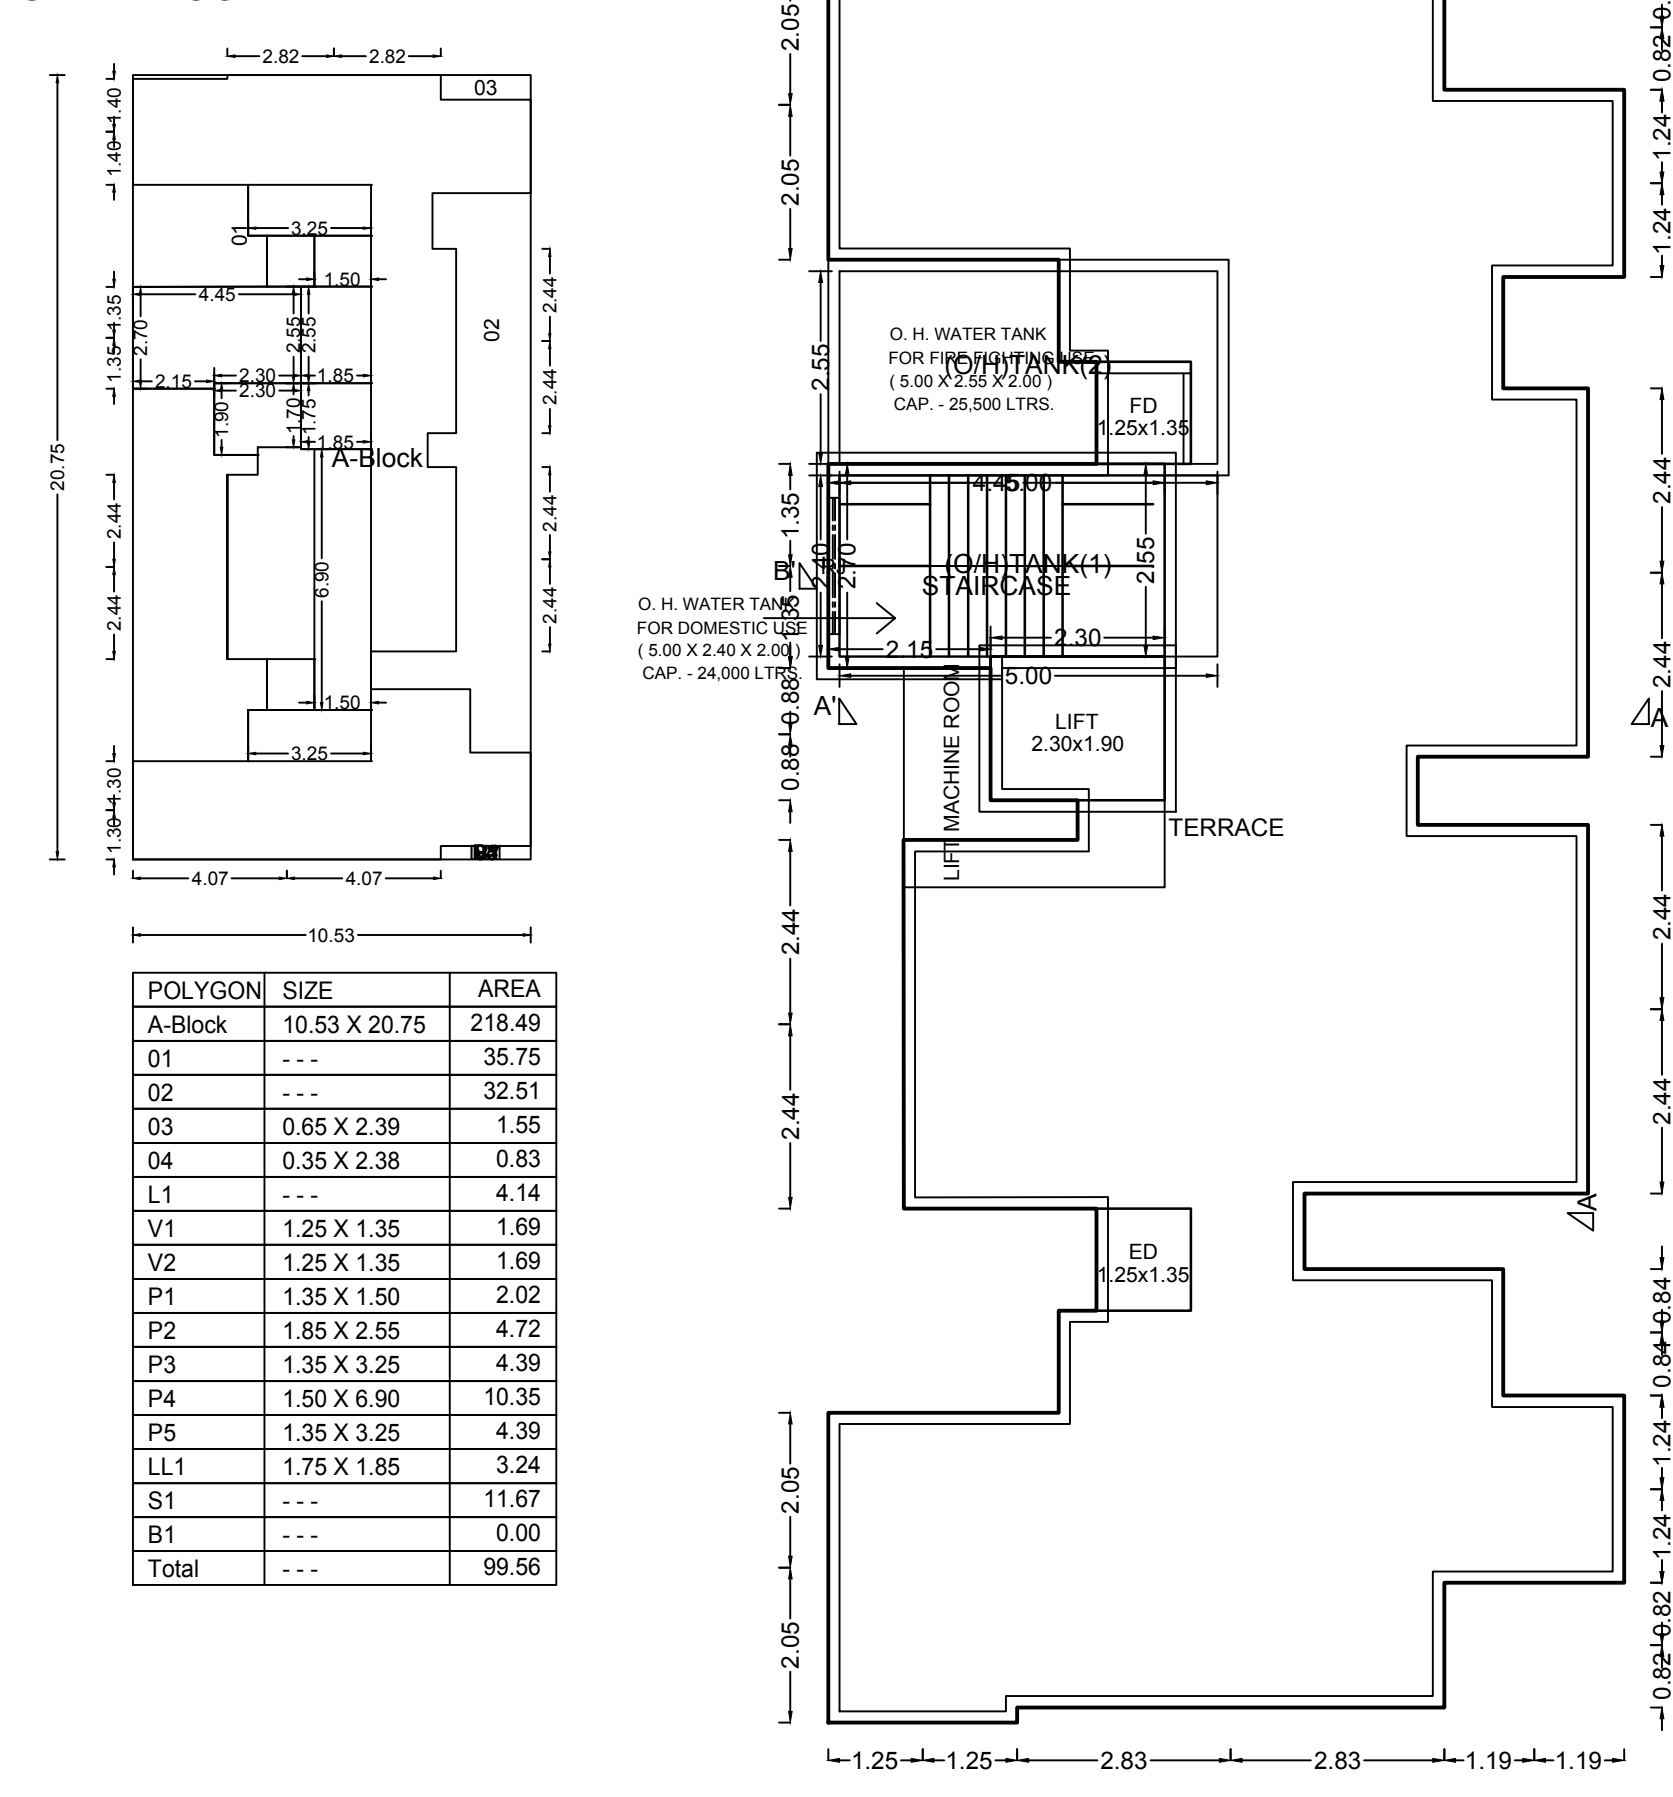

TERRACE FLOOR PLAN

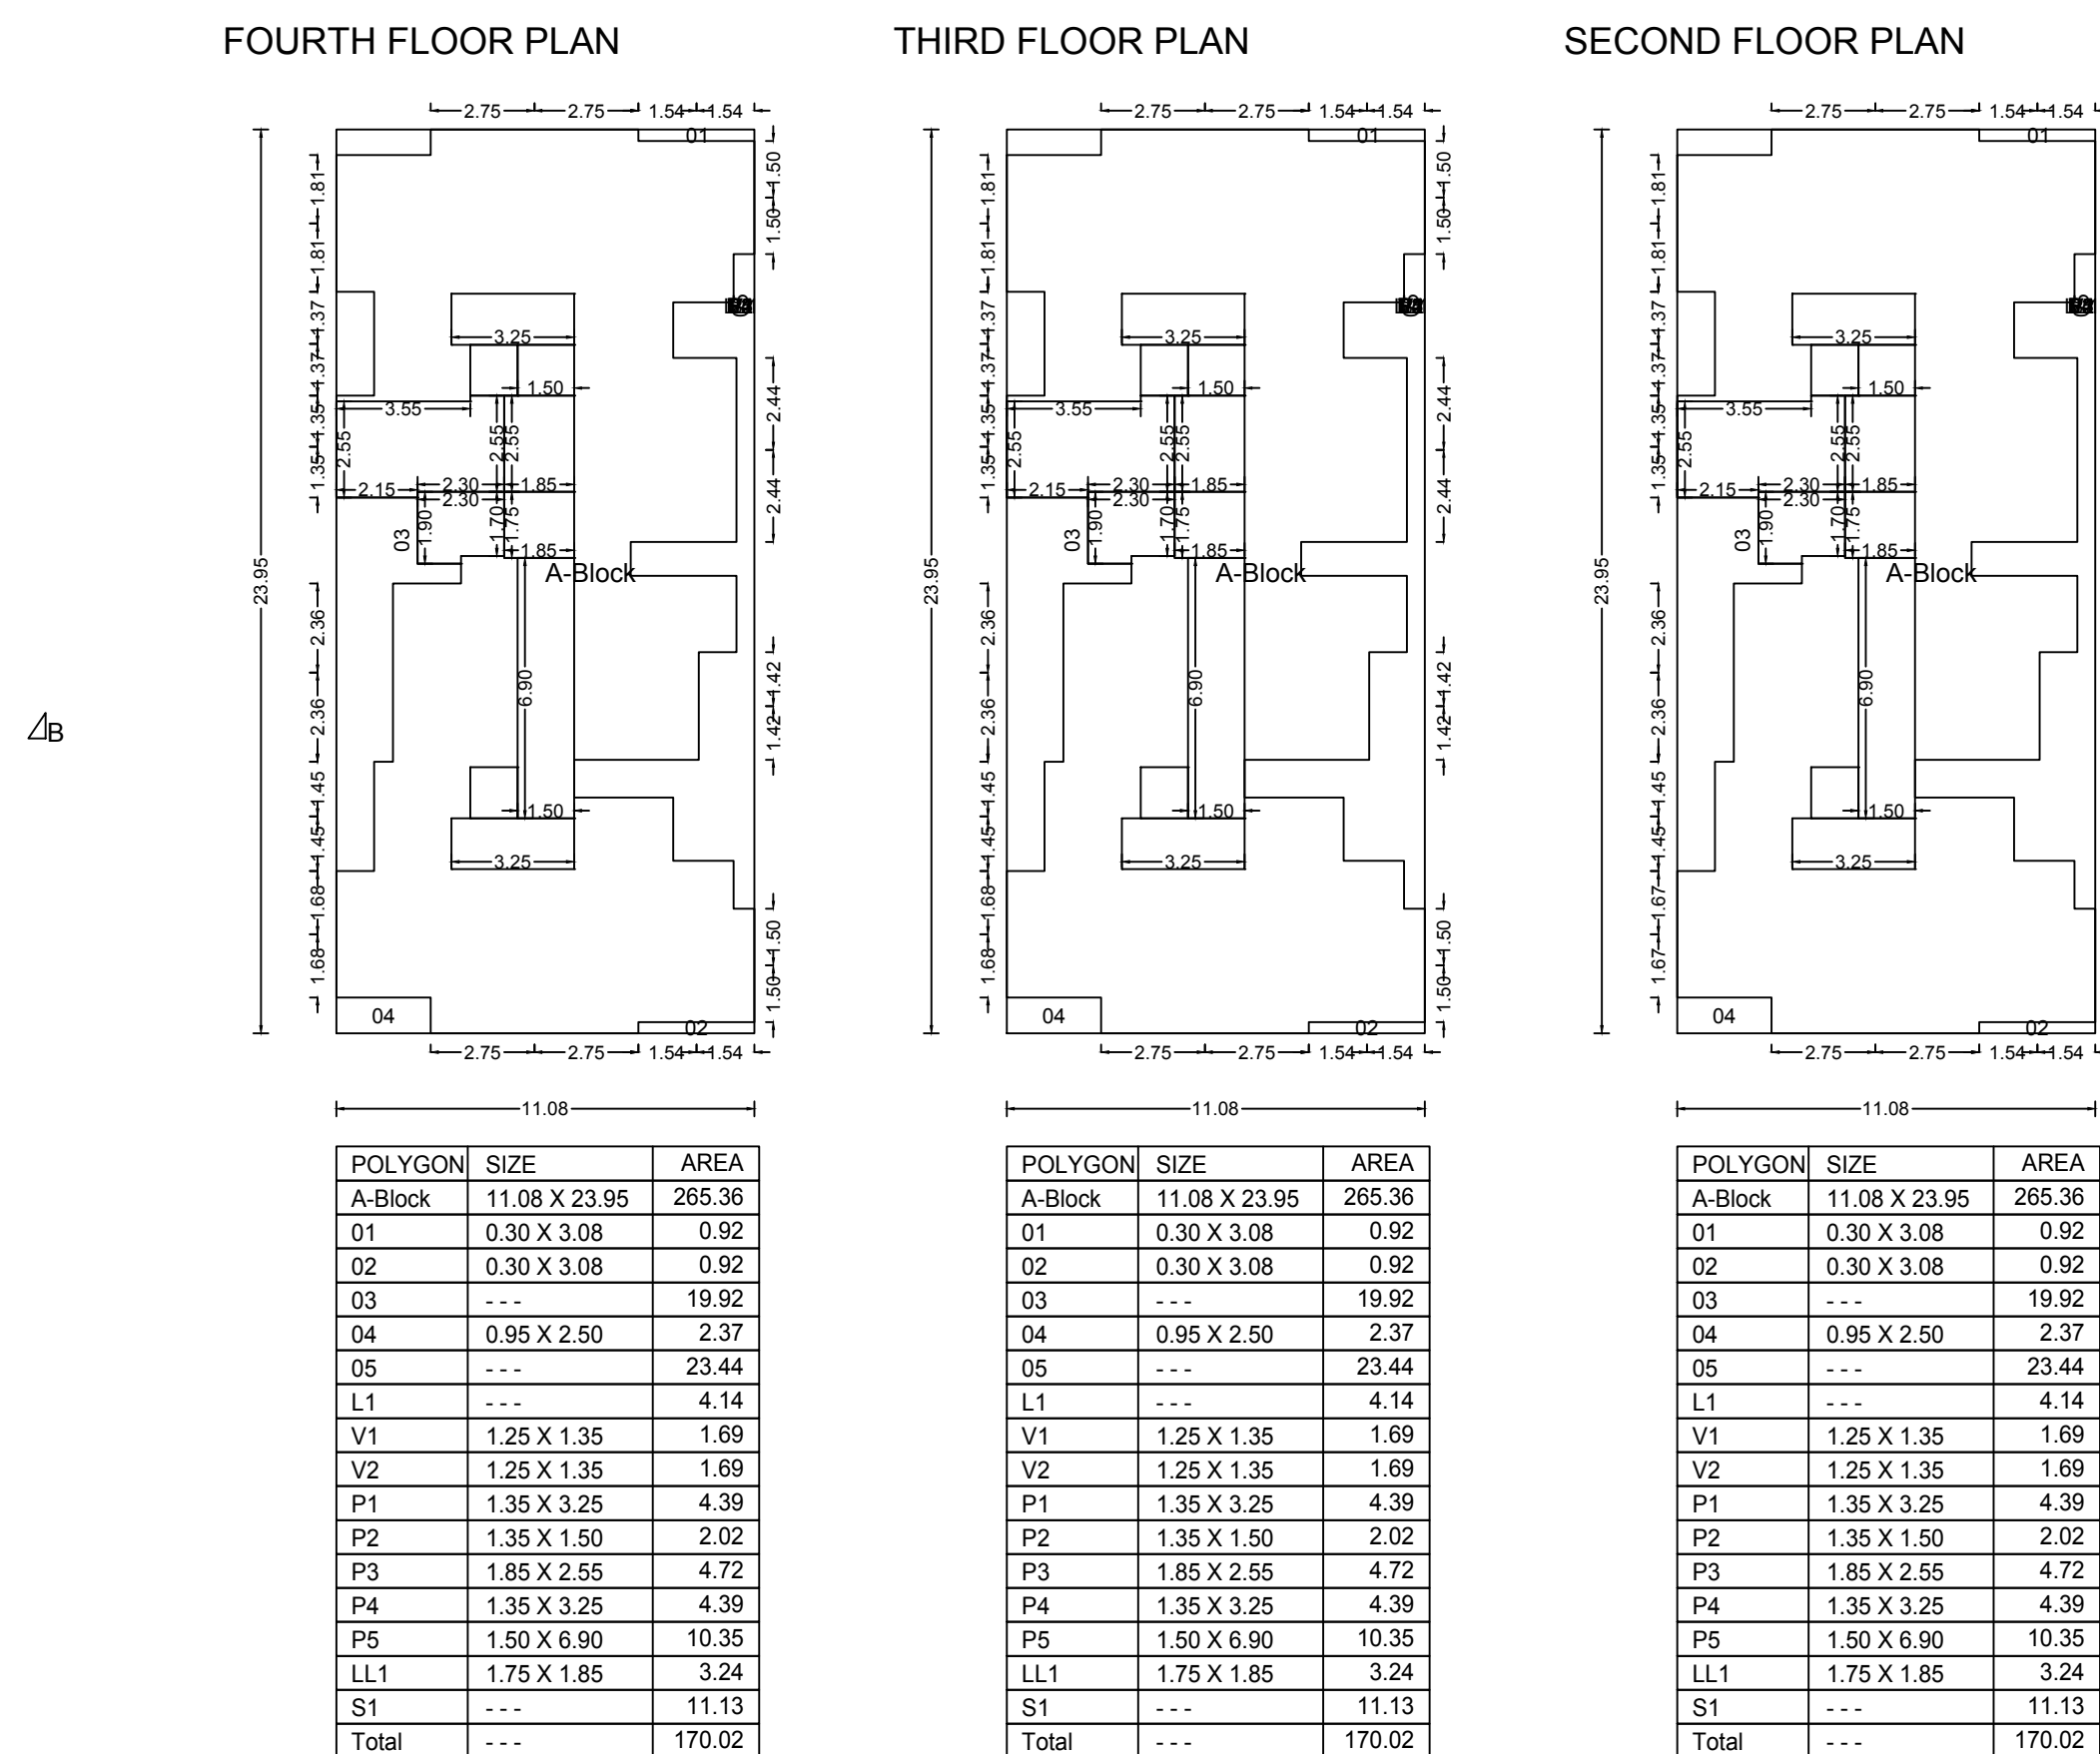

FOURTH FLOOR PLAN

THIRD FLOOR PLAN

SECOND FLOOR PLAN

NAME	LENGTH	HEIGHT	NOS.
D2	0.75	2.10	58
D	0.90	2.10	29
D1	0.90	2.10	21
D	1.00	2.10	39
D	1.20	2.10	02
D	1.38	2.10	01
D	1.41	2.10	01
D	2.75	2.10	01
D	2.78	2.10	01

NAME	LENGTH	HEIGHT	NOS.
V1	0.40	1.20	10
V	0.53	1.20	06
V	0.60	1.20	42
W	1.05	3.00	01
W	1.12	3.00	01
RJ	1.20	1.20	02
W1	1.48	2.00	06
W1	1.50	2.00	26
W1	1.53	2.00	05
RJ	1.80	1.20	08
W	2.10	2.00	60

FLOOR	NO. OF C.B.NO. OF F.B.	LOBBY AREA
SIXTH FLOOR	0	0
FIFTH FLOOR	0	0
FOURTH FLOOR	0	0
THIRD FLOOR	0	0
SECOND FLOOR	0	0
FIRST FLOOR	0	0
GROUND FLOOR	0	0
Total	0	0

FLOORS	COMM.	RES.	IND.	SPEC.	BALCONY	PASSAGE	STAIR	LIFT	TENEMENTS	TOTAL FSI AREA
TERRACE FLOOR	0.00	0.00	0.00	0.00	0.00	0.00	0.00	0.00	0	0.00
SIXTH FLOOR	0.00	99.56	0.00	0.00	43.41	29.11	11.67	4.14	7	99.56
FIFTH FLOOR	0.00	148.13	0.00	0.00	47.39	29.11	11.13	4.14	7	148.13
FOURTH FLOOR	0.00	170.02	0.00	0.00	25.50	29.11	11.13	4.14	7	170.02
THIRD FLOOR	0.00	170.02	0.00	0.00	25.50	29.11	11.13	4.14	7	170.02
SECOND FLOOR	0.00	170.02	0.00	0.00	25.50	29.11	11.13	4.14	7	170.02
FIRST FLOOR	63.59	84.61	0.00	0.00	23.79	31.64	29.47	4.14	4	158.20
GROUND FLOOR	78.66	0.00	0.00	0.00	11.83	8.22	24.76	0.00	0	78.66
Total	142.25	882.36	0.00	0.00	202.73	185.40	100.42	24.84	39	944.51

OWNER'S NAME

Shri. Anu Gajanan Kumbhar And Others Five

PROJECT INFORMATION

PLOT NO. : 404

SECTOR NO. :

NODE : Pushpak (Village)

PROJECT TYPE:

CONSULTANT NAME

ANILKUMAR B PATEL

Regd. No. :

DESTINATION

ARCHITECTURE INTERIOR DESIGNS

Scale: 1:100

INWARD NO. CIDCO/BP-16928/TPO/NM/2019

DATE: 11-09-2019

KEY NO. 1:100

SHEET NO. 2/2