




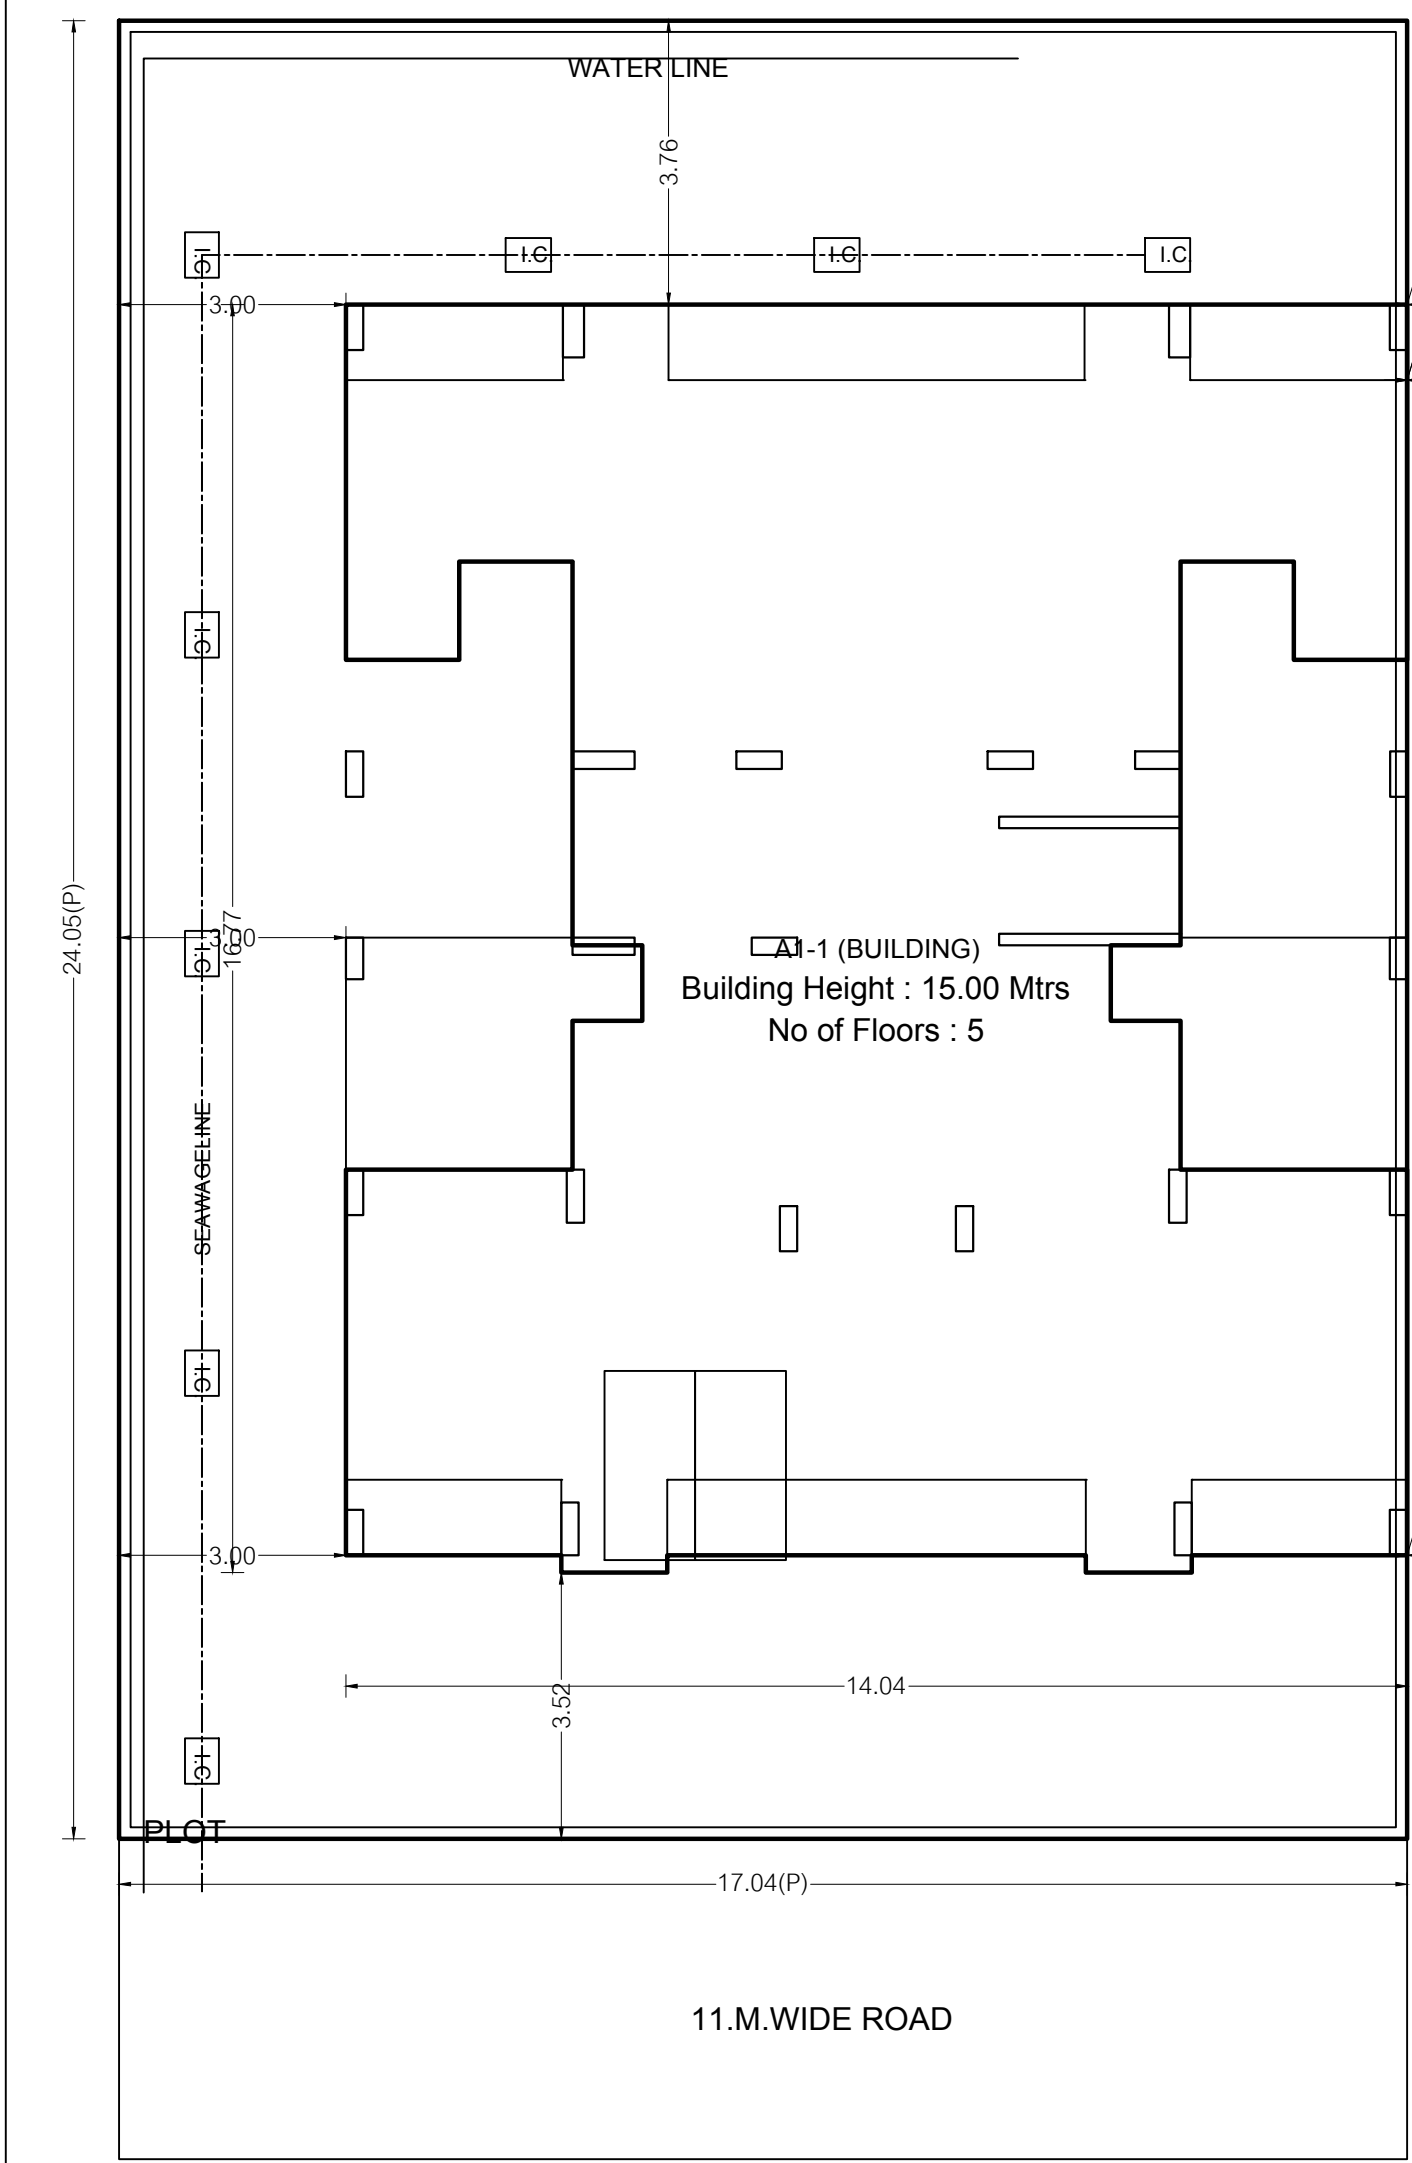


LAYOUT PLAN

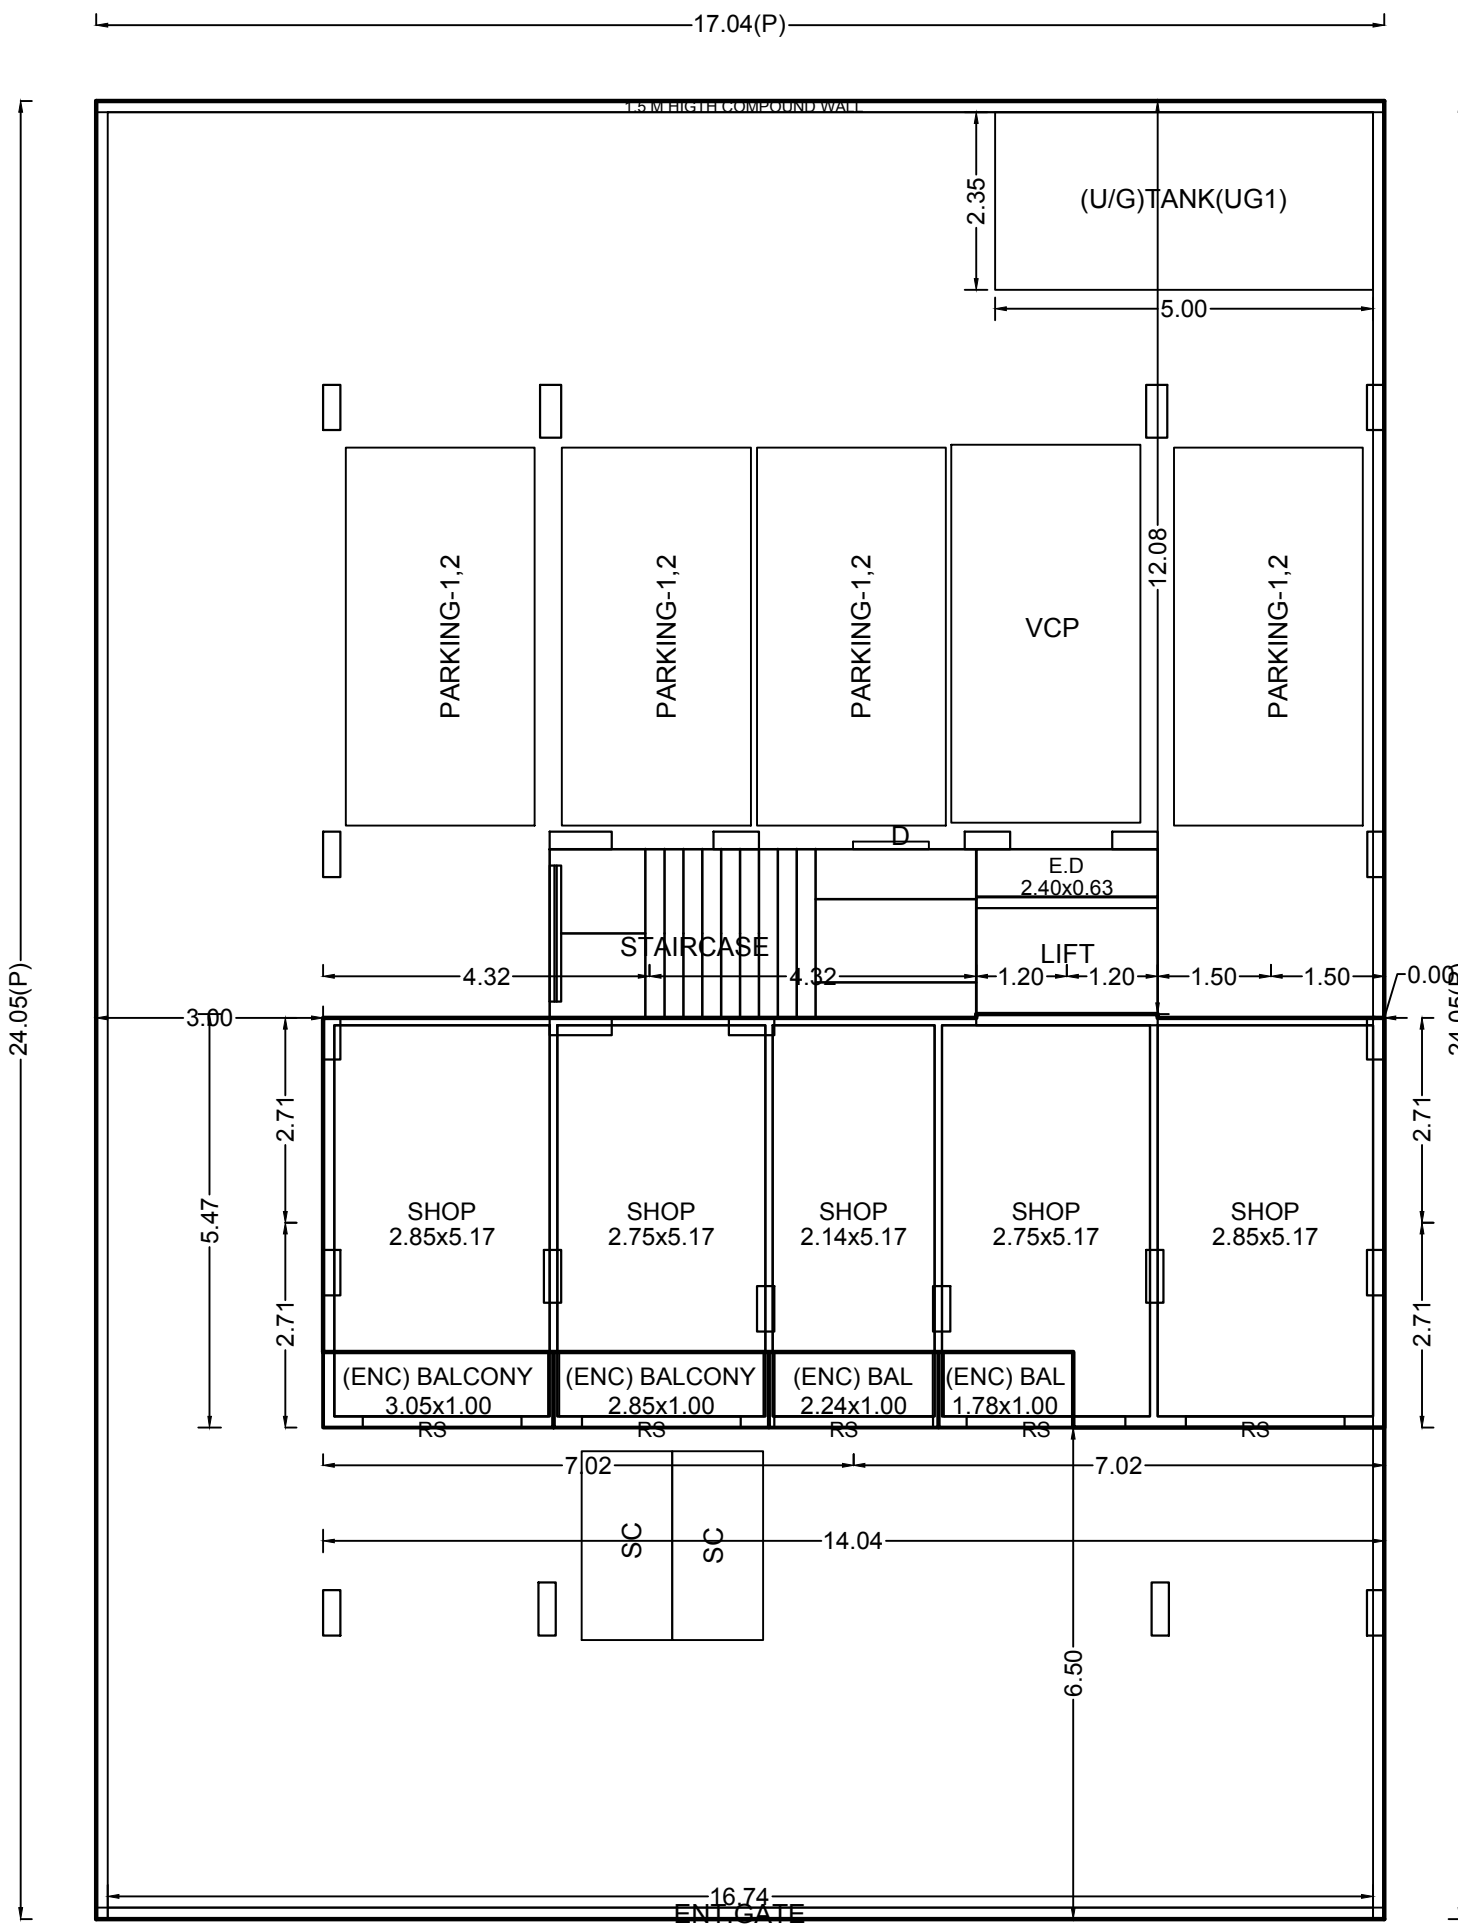


GROUND FLOOR PLAN

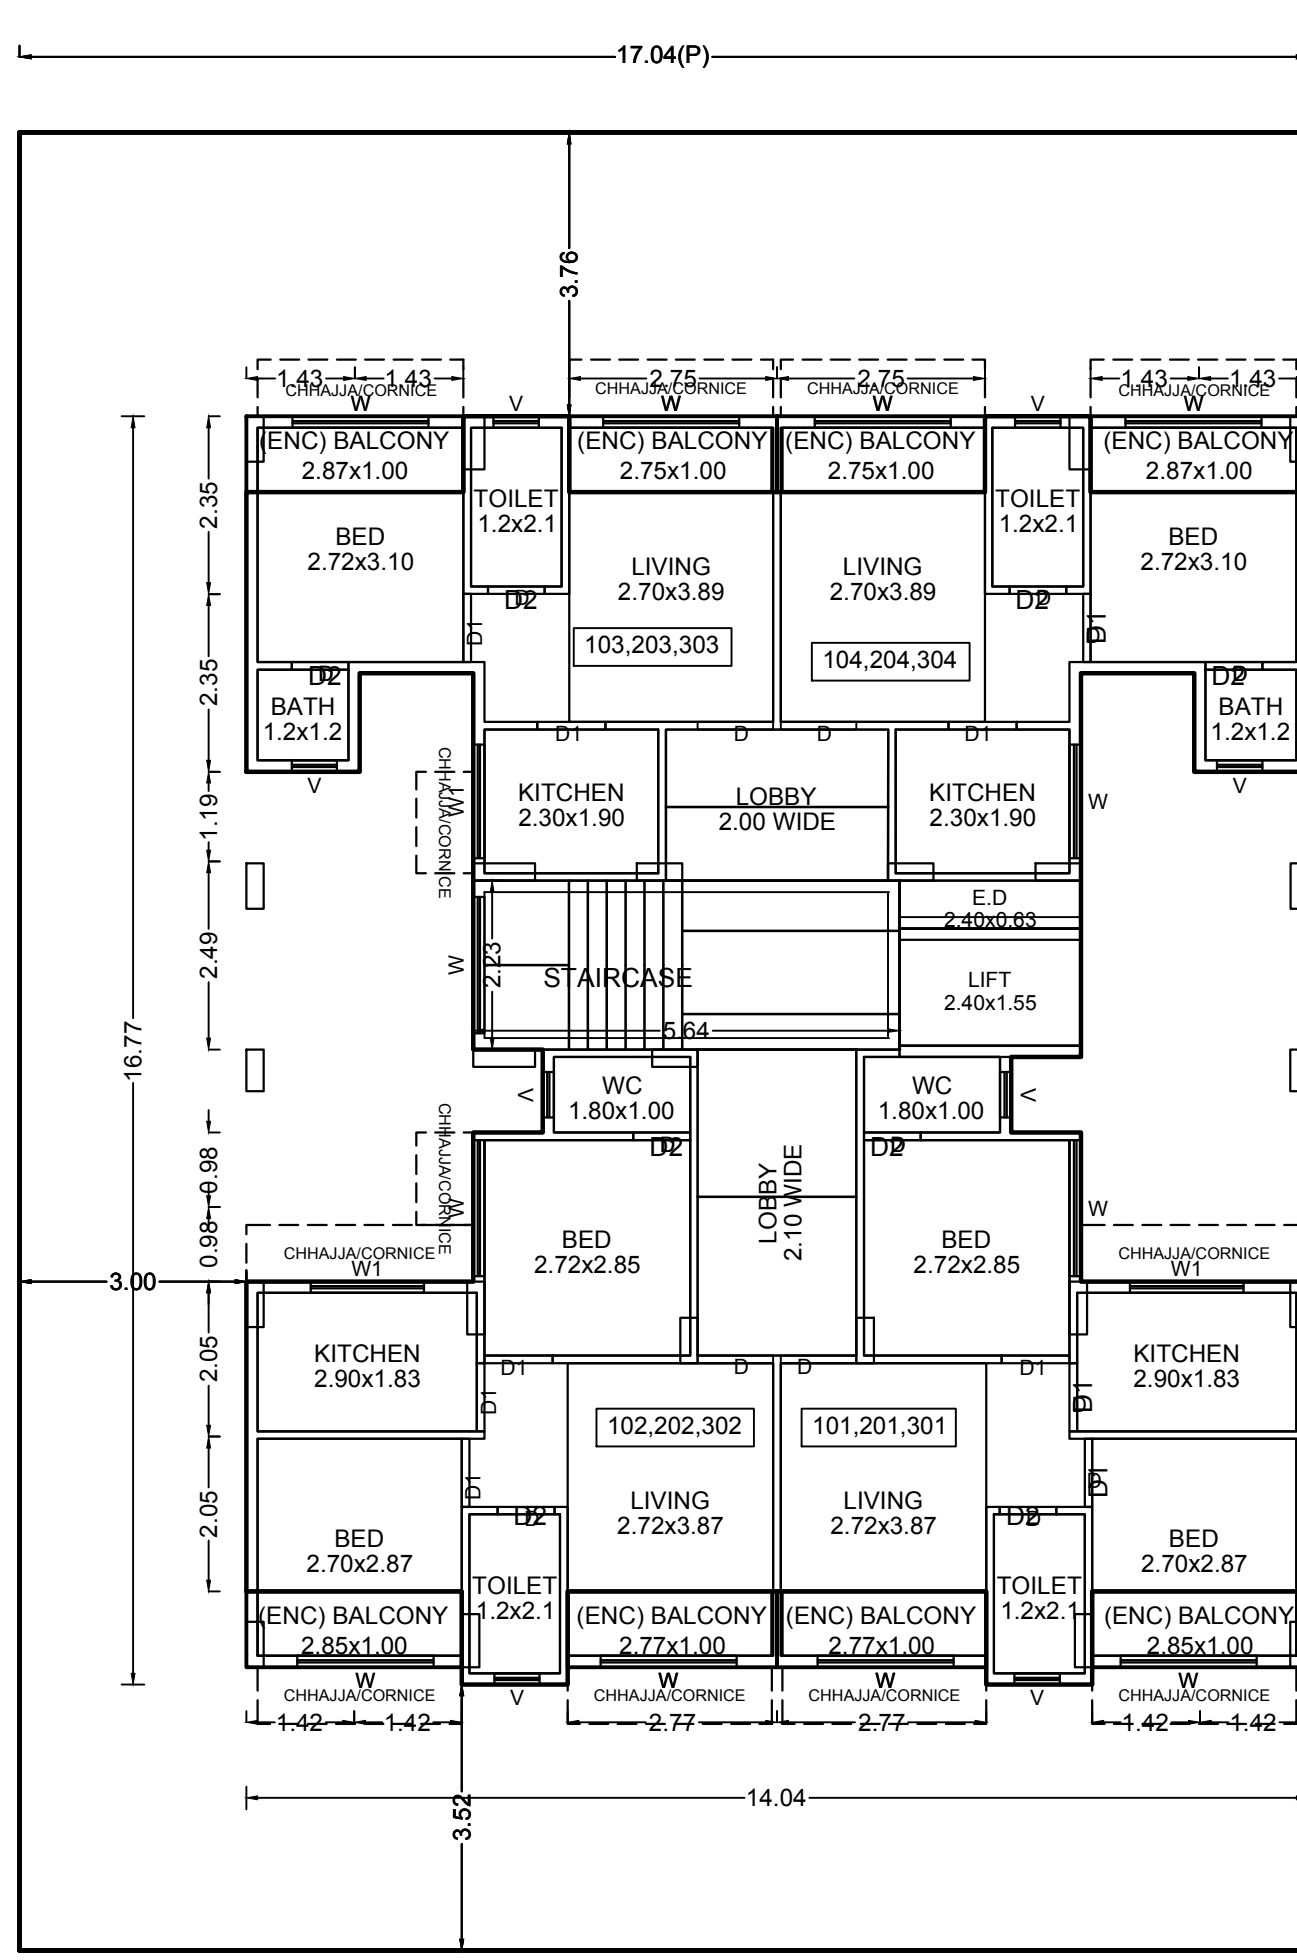

TYPICAL - 1,2,3 FLOOR PLAN

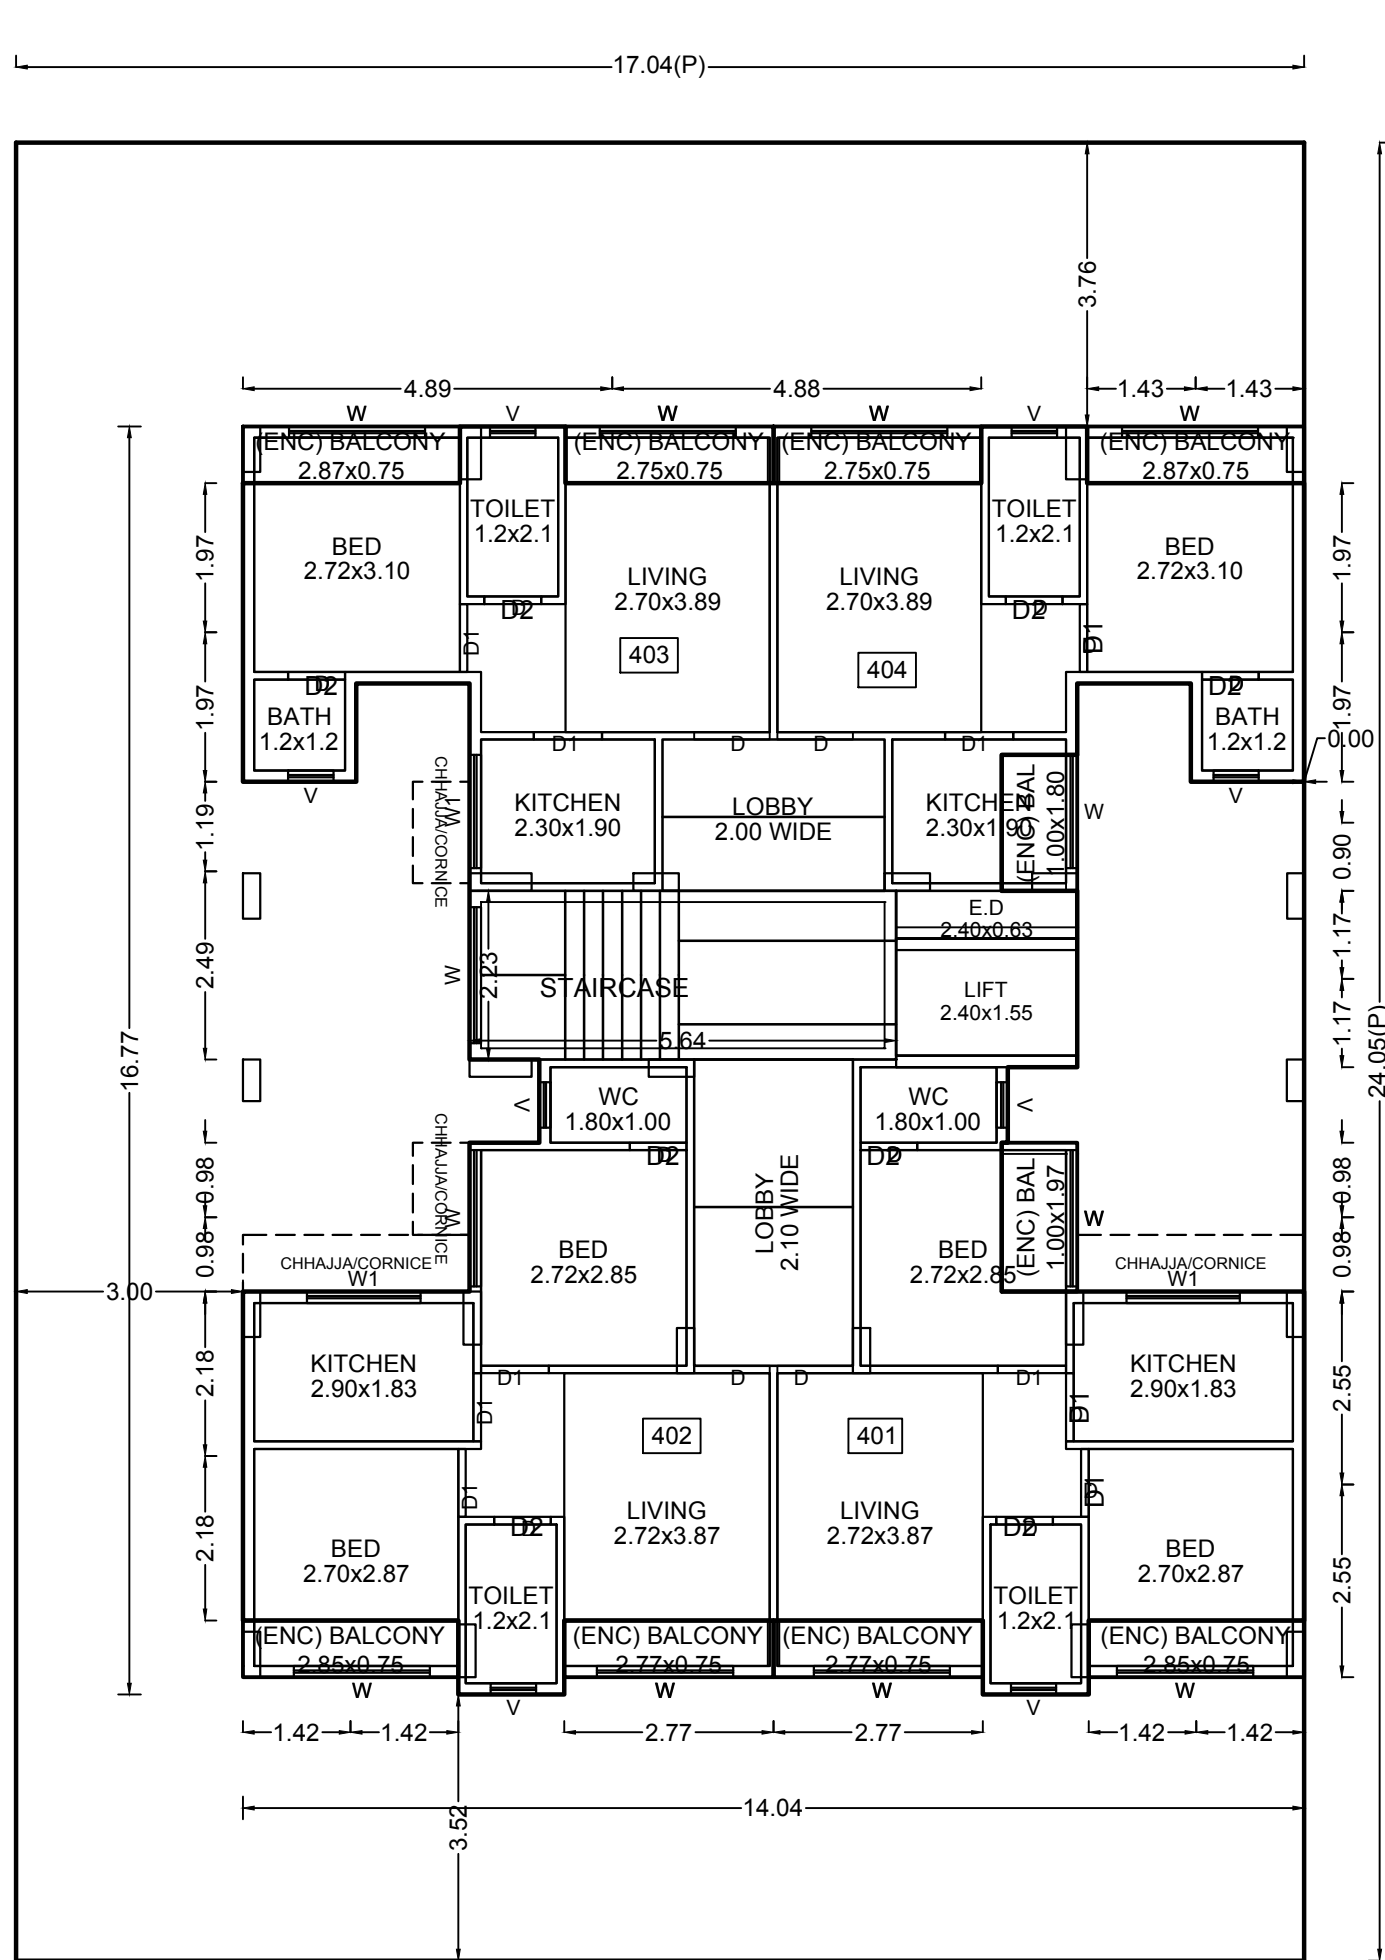


FOURTH FLOOR PLAN

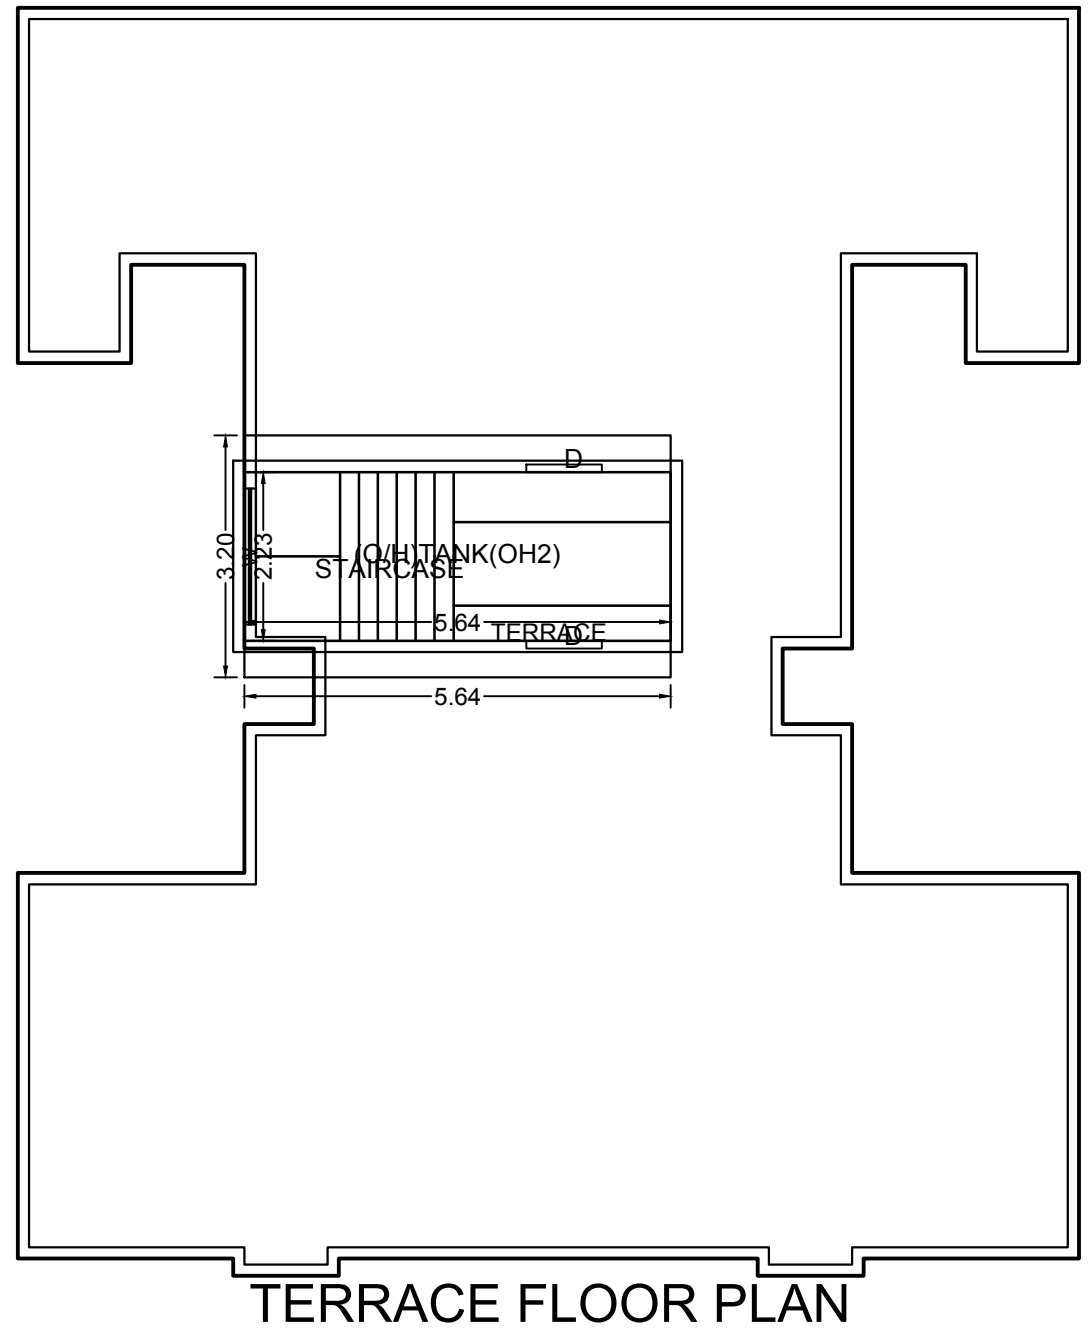


TERRACE FLOOR PLAN





GROUND FLOOR PLAN

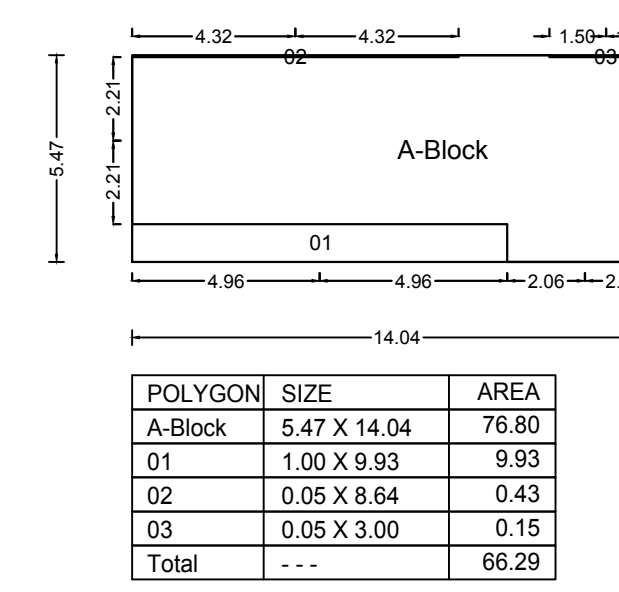


TYPICAL - 1,2,3 FLOOR PLAN

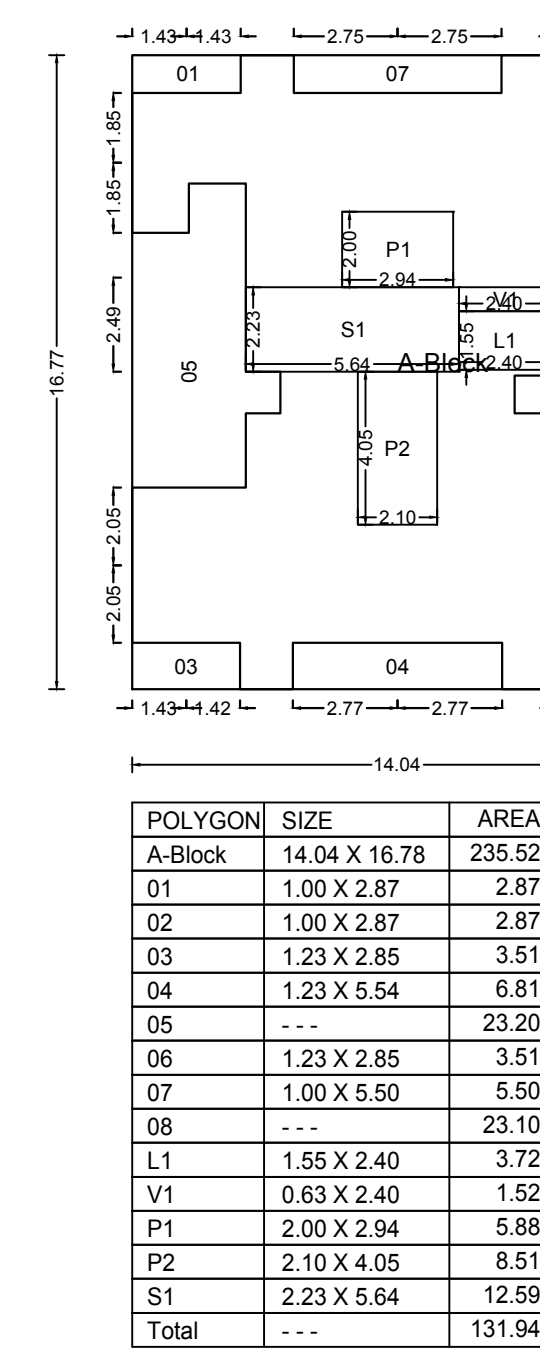

FOURTH FLOOR PLAN

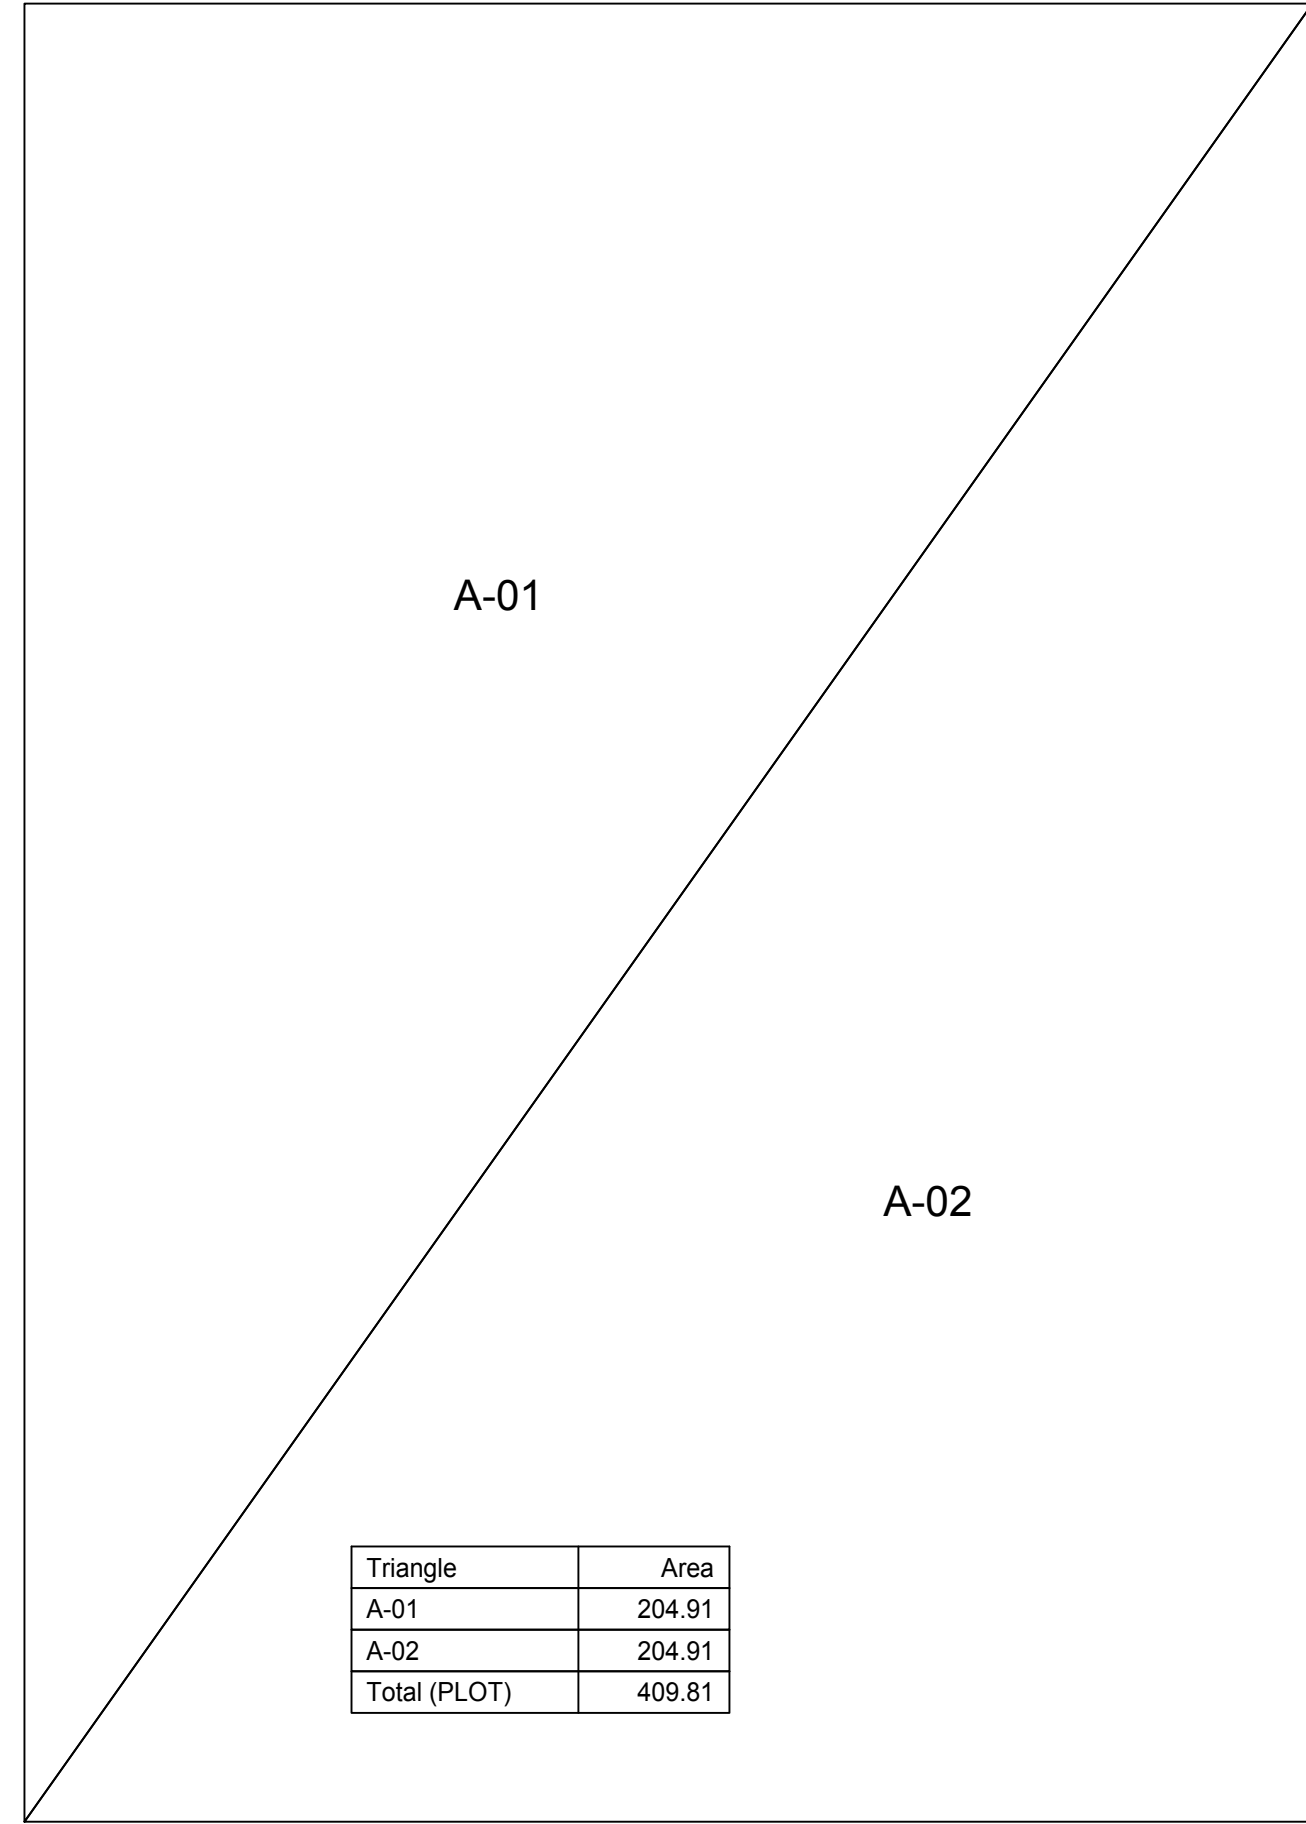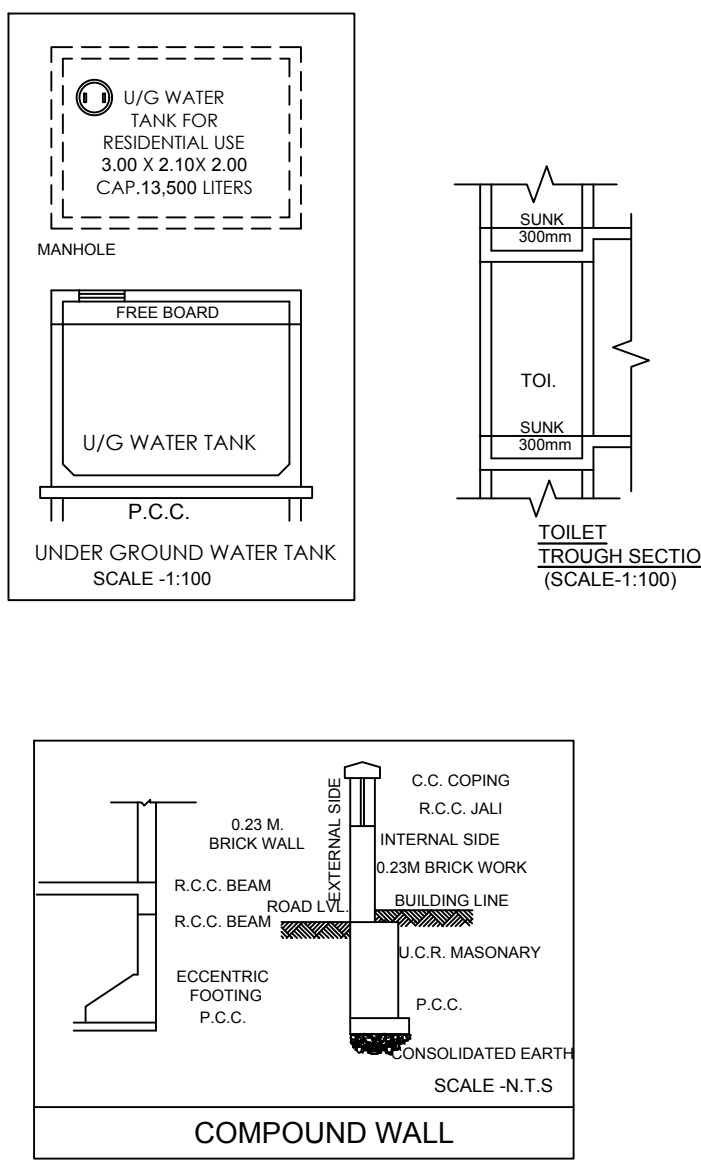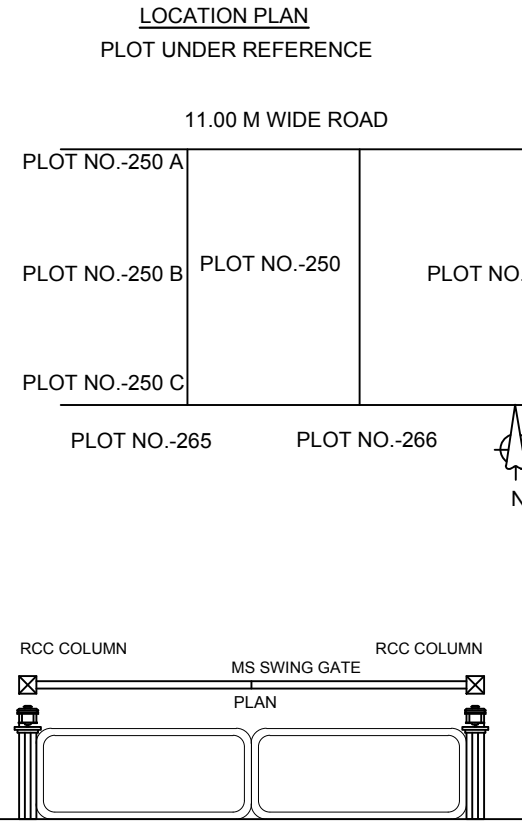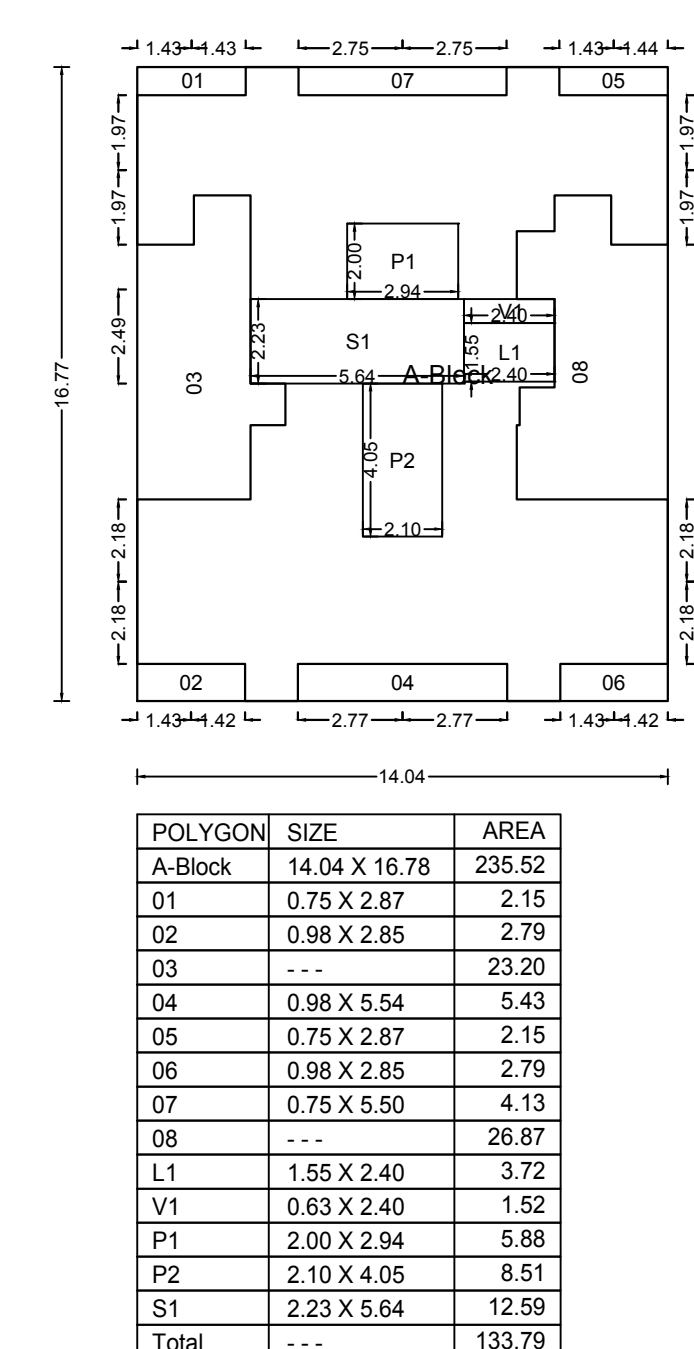

A1 (BUILDING)

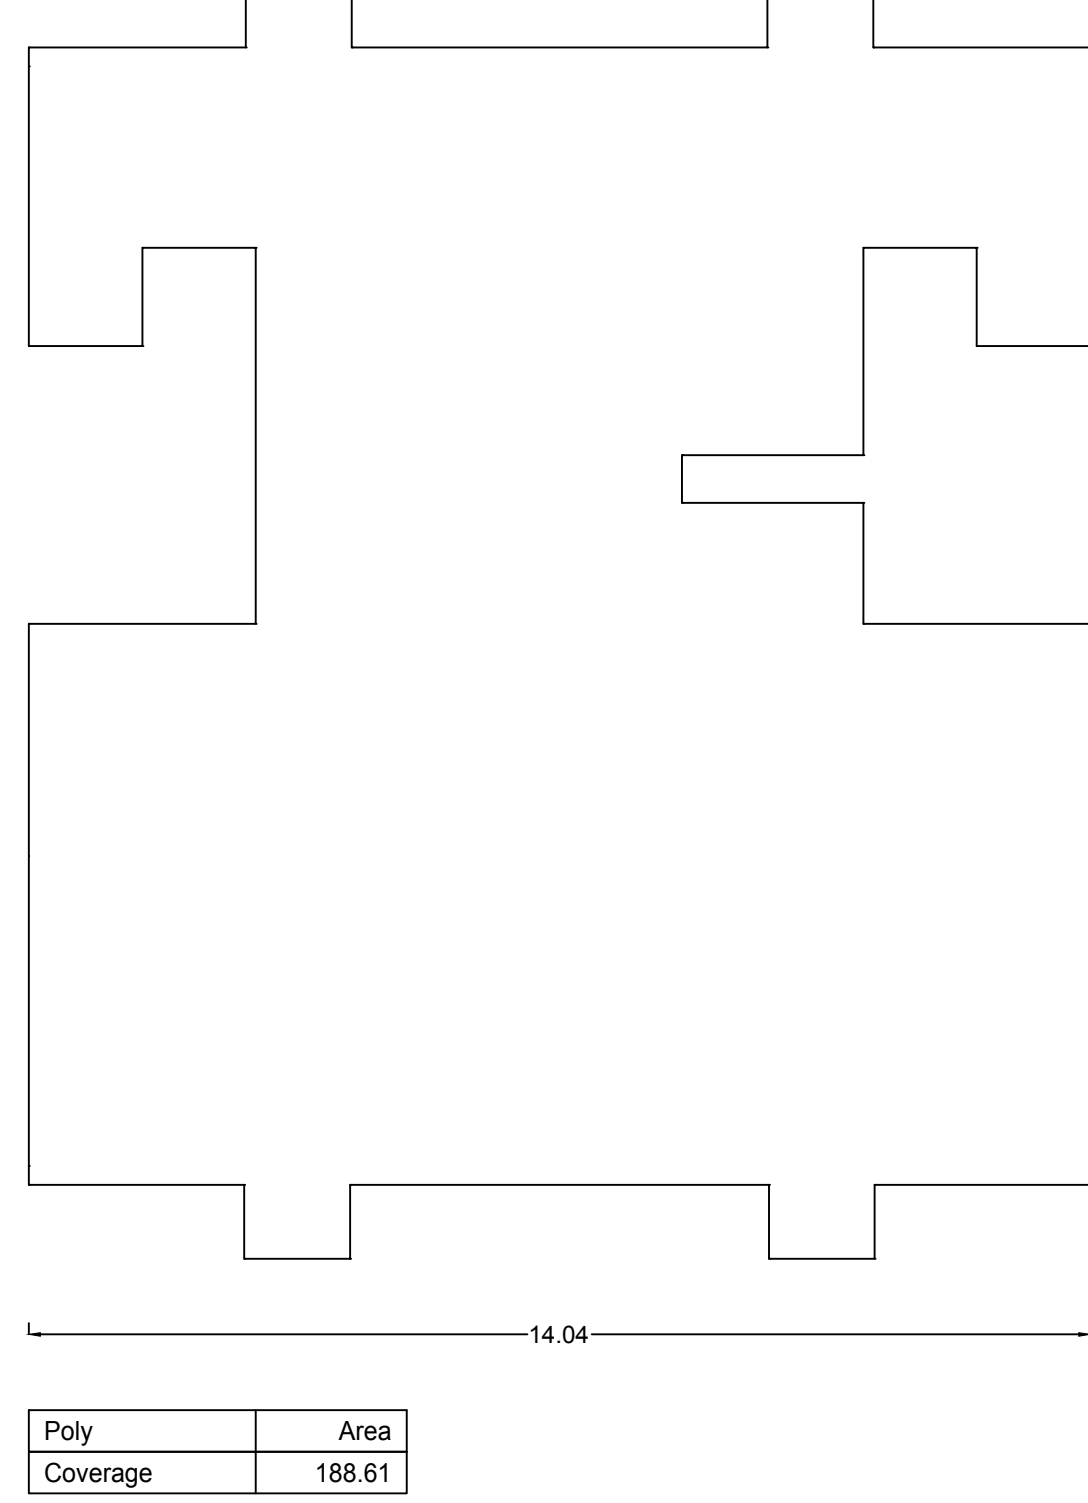

PARKING CALCULATION									
TYPE	CARPET AREA FSI (M2)	TENEMENT (NOS)	CAR (NOS)	SCOOTER (NOS)	CYCLE (NOS)	BY RULE	BY RULE	BY RULE	BY RULE
Residential	0.0 - 45.0	4	16	1	4	-	-	-	-
Residential	45.0 - 60.0	2	0	1	0	-	-	-	-
Residential	60.0 - ...	1	0	1	0	-	-	-	-
Commercial	0 - 800/PROP	1	1	1	1	-	-	-	-
Commercial	800.0 - ...	0	1	1	0	-	-	-	-
Total	Required	-	-	5	-	-	-	-	-
Total	Proposed	-	-	8	-	-	-	-	-

WATER REQUIREMENT				
TANK	OCCUPANT LOAD (NOS.)	CONSUMPTION PER DAY (LIT)	REQUIRED CAPACITY (LIT)	PROPOSED CAPACITY (LIT)
CHWT	TENEMENT	16	200	24000.00
UOWT	TOTAL	00.00	00.00	24000.00
	OVERHEAD (40%)			9600.00
	UNDERGROUND (60%)			14400.00
TOTAL				24000

SCHEDULE OF OPENING: A1 (BUILDING)			
NAME	LENGTH	HEIGHT	NOS.
D	0.75	2.10	32
D1	0.90	2.10	28
D	0.90	2.10	12
D	1.00	2.10	16
RS	2.10	2.10	05

SCHEDULE OF OPENING: A1 (BUILDING)			
NAME	LENGTH	HEIGHT	NOS.
V	0.60	0.90	32
W1	1.50	1.20	12
W	1.50	1.20	04
W	1.80	1.20	45

OWNER'S NAME
MR. KRISHANA RAMCHANDRA KOLI OTHER 2

PROJECT INFORMATION
PLOT NO: Plot No-250
NODE : Pusthak(New)

PROJECT TYPE:
CONSULTANT NAME
VIJAY ARJUN PATEL
Page: No.

JOB NO.	DRG NO.	SCALE	DRAWN BY	CHECKED BY
INWARD NO.	CDCO/BP-16582/TPO/NM/2019	DATE	24-05-2019	
KEY NO.	\$-1"	SHEET NO.	1/1	