


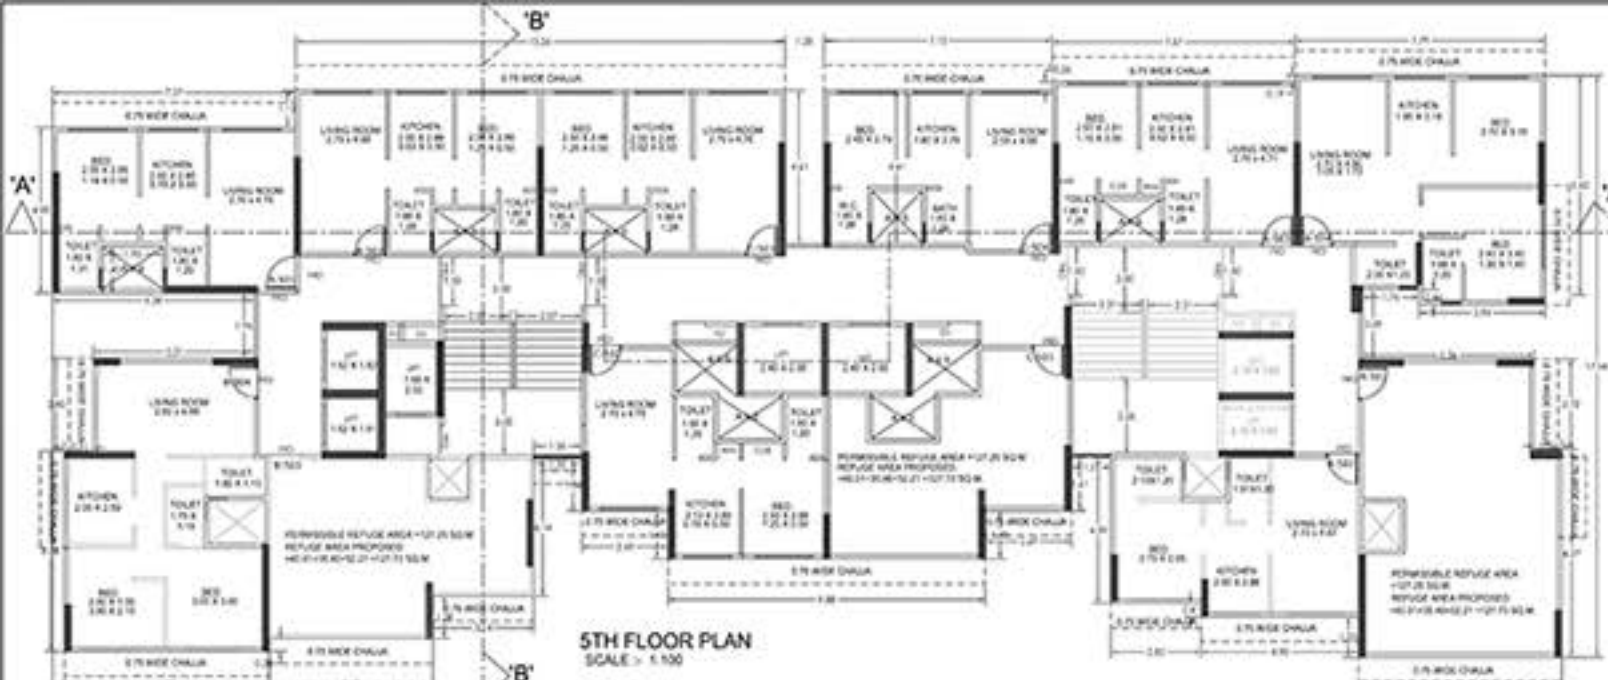

BUILT UP AREA CALCULATION 5TH FLOOR PLAN

S	W	L	Area	W	L	Area	W	L	Area
1	6.30	8.10	51.30	1	1.10	0.90	1	1.10	0.90
2	5.70	8.10	46.17	2	1.10	0.90	2	1.10	0.90
3	5.70	8.10	46.17	3	1.10	0.90	3	1.10	0.90
4	5.70	8.10	46.17	4	1.10	0.90	4	1.10	0.90
37	5.70	8.10	46.17	37	1.10	0.90	37	1.10	0.90

TOTAL AREA = 107.73 SQ.M.

STAIRCASE & LIFT AREA

S	W	L	Area	S	W	L	Area
1	4.05	1.10	4.45	1	1.10	0.90	0.99
2	4.05	1.10	4.45	2	1.10	0.90	0.99
3	4.05	1.10	4.45	3	1.10	0.90	0.99
37	4.05	1.10	4.45	37	1.10	0.90	0.99

TOTAL AREA = 104.90 SQ.M.


REFUGE AREA

S	W	L	Area	S	W	L	Area
1	5.70	1.20	6.84	1	1.10	0.90	0.99
2	4.98	1.20	5.97	2	1.10	0.90	0.99
3	4.98	1.20	5.97	3	1.10	0.90	0.99
4	4.98	1.20	5.97	4	1.10	0.90	0.99
37	4.98	1.20	5.97	37	1.10	0.90	0.99

TOTAL AREA = 127.73 SQ.M.


TOTAL PROPOSED BUILT UP AREA FOR FLOOR (C-101 TO C-103) = 244.30 SQ.M.

LINE AREA DIAGRAM 5TH FLOOR PLAN
SCALE: 1:100

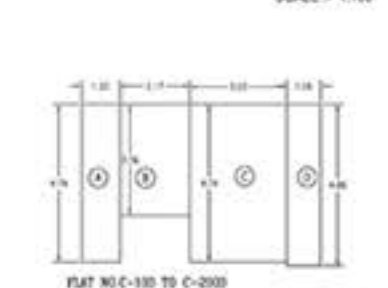

CARPET AREA CALCULATIONS FOR PARKING (C-101 TO C-103 FLOOR)

NOS.	PARTICULARS	SIZE (W) / AREA (SQ.M.)
1	1.20 x 4.70	= 56.40 SQ.M.
2	2.17 x 3.30	= 71.61 SQ.M.
3	3.33 x 4.70	= 156.41 SQ.M.
4	1.00 x 4.00	= 40.00 SQ.M.
TOTAL CARPET AREA		= 224.42 SQ.M.

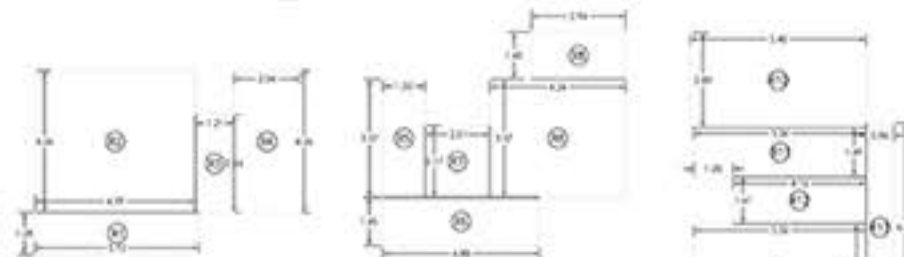


REFUGE AREA DIAGRAM 5TH FLOOR
SCALE: 1:100

PERMISSIBLE REFUGE AREA AT 5TH FLOOR = 48 (AREA OF 5TH + 5TH TO 11TH)
= 241.31 x 48
= 11582.88 SQ.M.
PROPOSED = 127.73 SQ.M.

CARPET AREA CALCULATIONS FOR PARKING (C-104 TO C-1004 FLOOR)

NOS.	PARTICULARS	SIZE (W) / AREA (SQ.M.)
1	1.20 x 4.70	= 56.40 SQ.M.
2	2.17 x 3.30	= 71.61 SQ.M.
3	3.33 x 4.70	= 156.41 SQ.M.
4	1.00 x 4.00	= 40.00 SQ.M.
5	1.00 x 4.00	= 40.00 SQ.M.
6	1.00 x 4.00	= 40.00 SQ.M.
TOTAL CARPET AREA		= 244.42 SQ.M.

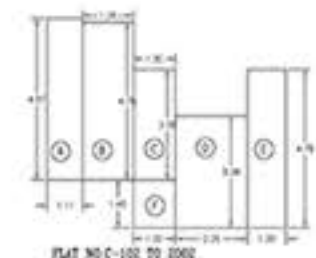

FLAT NO C-102 TO C-1002

CARPET AREA CALCULATIONS FOR PARKING (C-102 TO C-1002 FLOOR)

NOS.	PARTICULARS	SIZE (W) / AREA (SQ.M.)
1	1.11 x 4.00	= 44.40 SQ.M.
2	1.50 x 4.70	= 70.50 SQ.M.
3	1.50 x 3.30	= 49.50 SQ.M.
4	2.20 x 3.30	= 72.60 SQ.M.
5	1.20 x 4.70	= 56.40 SQ.M.
6	1.50 x 1.45	= 21.75 SQ.M.
TOTAL CARPET AREA		= 215.15 SQ.M.

PROFORMA-B

CONTENTS OF SHEETS

5TH FLOOR PLAN AREA CALCULATION
CARPET AREA CALCULATION

STAMP OF DATE OF RECEIPT OF PLAN STAMP OF APPROVED OF PLAN

APPROVED BY OFFICE APPROVED BY OFFICE APPROVED BY OFFICE

REVISION DESCRIPTION DATE SIGNATURE

DESCRIPTION OF PROPOSAL AND PROPERTY
PROPOSED DEVELOPMENT ON 5TH FLOOR (C-101 TO C-1004)
WALLS, ROOF, AT JUNGLE ROAD'S WARD, BHANDRA (W)

NAME OF OWNER: M/S ANJALI PROPERTIES LLP

SIGNATURE OF OWNER SIGNATURE NAME (IN BLOCK LETTERS AND ADDRESS OF LICENSED SURVEYOR/ENGINEER/STRUCTURAL ENGINEER SUPERVISOR)

M/S ANJALI PROPERTIES LLP
OFFICE NO. - C-1405, KAILAS BUSINESS PARK,
VEER SAWARKAR MARG, VIKHROLI PARK SETE,
VIKHROLI (W), MUMBAI - 400 079.
PHONE: 022-49706608
email: anjali_properties@rediffmail.com

PROJECT PLANNING, DESIGNING, APPROVALS & PROJECT MANAGEMENT CONSULTANTS



M/S MAYUREE CONSULTANTS
OFFICE NO. - C-1405, KAILAS BUSINESS PARK,
VEER SAWARKAR MARG, VIKHROLI PARK SETE,
VIKHROLI (W), MUMBAI - 400 079.
PHONE: 022-49706608
email: mayuree_consultants@rediffmail.com

JOB NO.	ENG. NO.	DESIGN BY	SCALE	CHECKED BY	DATE
1	3/8	SANGHVI	AS STATED	SHARMA	16.07.2019