


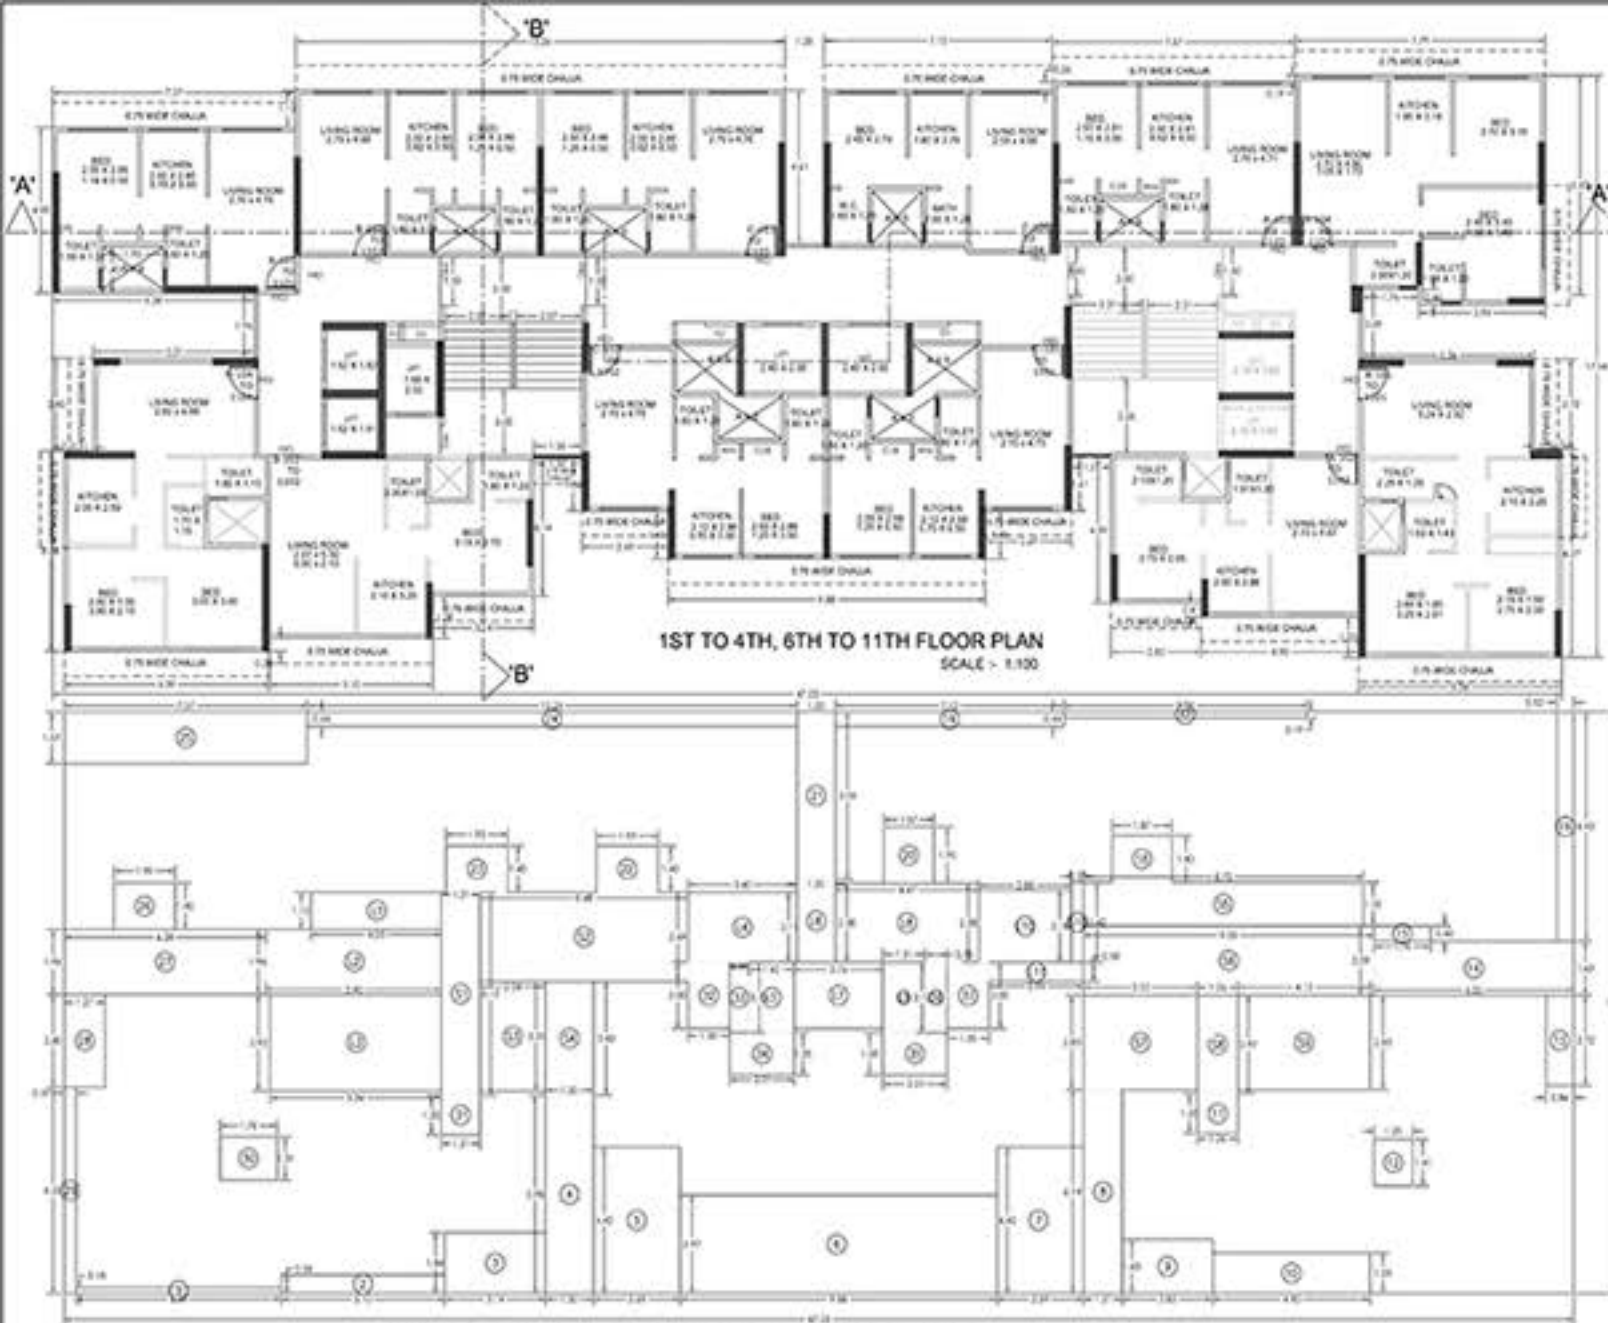


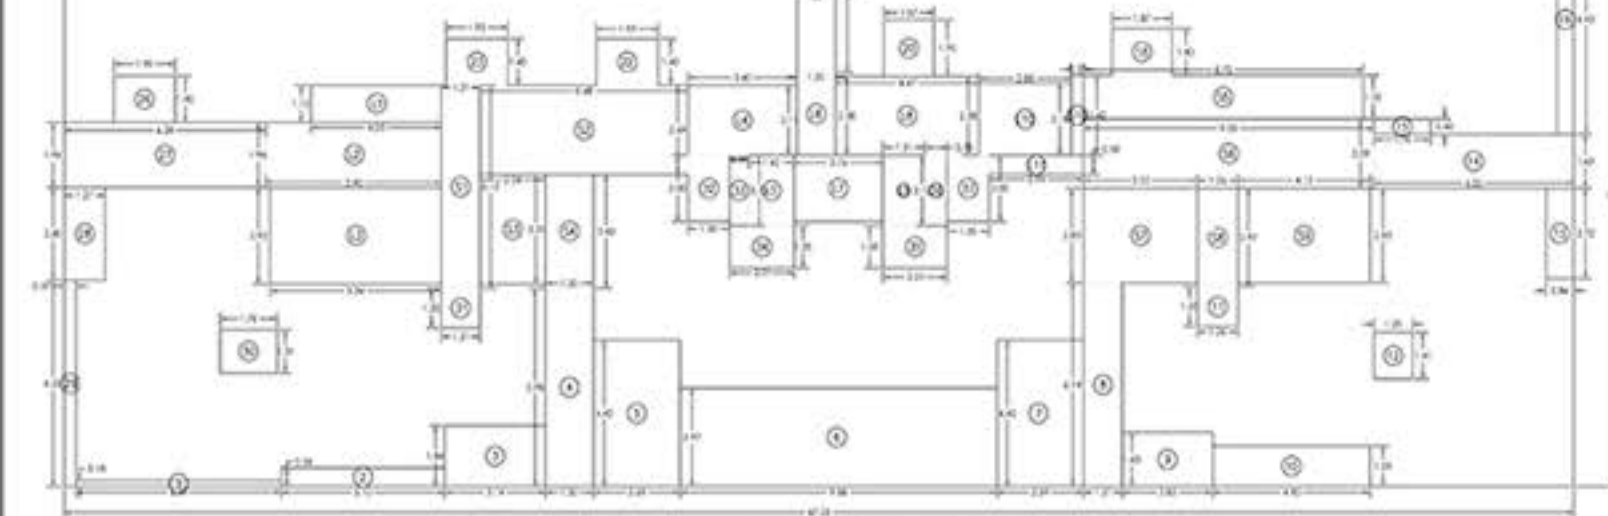


1ST TO 4TH, 6TH TO 11TH FLOOR PLAN
SCALE - 1:100

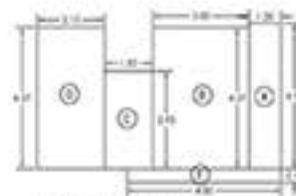


LINE AREA DIAGRAM 1ST TO 4TH, 6TH TO 11TH LOOR PLAN
SCALE - 1:100

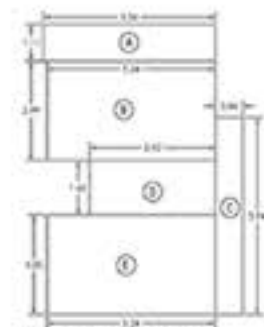


FLAT NO A-100 TO A-1000

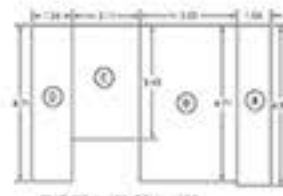

FLAT NO A-100 TO A-1000

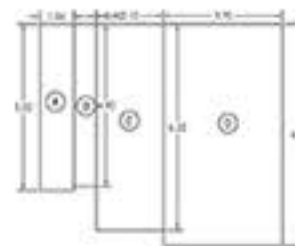

FLAT NO A-100 TO A-1000

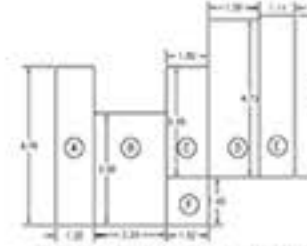

FLAT NO 100 TO 1000, 1000 TO 1000

FLAT NO. 101 TO 401, 601 TO 1001

CARPET AREA CALCULATIONS FOR PARKING (A-100 TO A-1000 FLAT)

NO.	PARTICULARS	SIZE (M) / AREA (SQM)
A	5.50 x 1.11	= 6.10 SQM
B	5.24 x 2.39	= 12.52 SQM
C	5.80 x 3.04	= 17.43 SQM
D	3.82 x 1.00	= 3.82 SQM
E	5.24 x 2.39	= 12.52 SQM
TOTAL	CARPET AREA	= 42.39 SQM

CARPET AREA CALCULATIONS FOR PARKING (A-100 TO A-1000 FLAT)

NO.	PARTICULARS	SIZE (M) / AREA (SQM)
A	1.00 x 0.30	= 0.30 SQM
B	3.00 x 0.30	= 0.90 SQM
C	1.00 x 0.30	= 0.30 SQM
D	3.00 x 0.30	= 0.90 SQM
E	1.00 x 0.30	= 0.30 SQM
F	3.00 x 0.30	= 0.90 SQM
TOTAL	CARPET AREA	= 3.60 SQM

BUILT UP AREA CALCULATION 1ST TO 4TH, 6TH TO 11TH FLOOR PLAN

NO.	PARTICULARS	SIZE (M) / AREA (SQM)
1	6.30 x 0.10	= 0.63 SQM
2	5.70 x 0.50	= 2.85 SQM
3	3.74 x 1.84	= 6.88 SQM
4	1.50 x 3.39	= 5.09 SQM
5	2.89 x 4.42	= 12.75 SQM
6	5.88 x 2.37	= 13.94 SQM
7	2.89 x 4.42	= 12.75 SQM
8	1.21 x 5.14	= 6.22 SQM
9	2.82 x 1.83	= 5.16 SQM
10	4.90 x 1.22	= 5.98 SQM
11	1.26 x 1.22	= 1.53 SQM
12	1.20 x 1.41	= 1.69 SQM
13	0.95 x 2.72	= 2.58 SQM
14	6.22 x 1.83	= 11.39 SQM
15	1.75 x 0.46	= 0.81 SQM
16	0.52 x 6.92	= 3.60 SQM
17	7.37 x 0.19	= 1.40 SQM
18	1.87 x 1.83	= 3.42 SQM
19	7.72 x 0.44	= 3.40 SQM
20	1.57 x 1.70	= 2.67 SQM
21	1.20 x 3.06	= 3.67 SQM
22	1.93 x 1.83	= 3.53 SQM
23	1.93 x 1.83	= 3.53 SQM
24	15.26 x 0.44	= 6.71 SQM
25	3.57 x 1.57	= 5.60 SQM
26	1.90 x 1.83	= 3.48 SQM
27	6.28 x 1.96	= 12.31 SQM
28	1.27 x 2.80	= 3.56 SQM
29	0.37 x 6.22	= 2.30 SQM
30	0.76 x 1.21	= 0.92 SQM
31	1.21 x 1.22	= 1.48 SQM
32	1.30 x 2.00	= 2.60 SQM
33	0.94 x 2.12	= 2.00 SQM
34	2.01 x 1.28	= 2.57 SQM
35	2.01 x 1.28	= 2.57 SQM
36	0.70 x 2.12	= 1.48 SQM
37	1.30 x 2.30	= 2.99 SQM
TOTAL	BUILT UP AREA	= 107.50 SQM

STAIRCASE & LIFT AREA

NO.	PARTICULARS	SIZE (M) / AREA (SQM)
1	4.05 x 1.72	= 6.97 SQM
2	5.46 x 1.06	= 5.79 SQM
3	5.54 x 2.52	= 14.00 SQM
4	1.21 x 6.12	= 7.40 SQM
5	6.48 x 2.69	= 17.43 SQM
6	2.04 x 3.31	= 6.75 SQM
7	1.50 x 3.42	= 5.13 SQM
8	3.40 x 3.11	= 10.57 SQM
9	1.42 x 2.12	= 3.01 SQM
10	1.20 x 2.56	= 3.07 SQM
11	2.76 x 2.00	= 5.52 SQM
12	4.47 x 3.38	= 15.11 SQM
13	1.21 x 2.12	= 2.57 SQM
14	2.88 x 2.18	= 6.28 SQM
15	2.84 x 0.58	= 1.64 SQM
16	8.72 x 1.32	= 11.51 SQM
17	9.05 x 2.08	= 18.81 SQM
18	3.55 x 2.85	= 10.12 SQM
19	1.26 x 2.37	= 2.99 SQM
20	4.12 x 3.85	= 15.76 SQM
21	0.37 x 3.42	= 1.27 SQM
TOTAL	STAIRCASE & LIFT AREA	= 104.50 SQM

TOTAL PROPOSED BUILT UP AREA PER FLOOR (N = 11) = 212.00 SQM

PROFORMA-B

CONTENTS OF SHEETS

1ST TO 4TH AND 6TH TO 11TH FLOOR PLAN, BUA AREA CALCULATION
CARPET AREA CALCULATION

STAMP OF DATE OF RECEIPT OF PLAN STAMP OF APPROVED OF PLAN

NO.	DESCRIPTION	DATE	SIGNATURE
1	ADDITIONAL OFFICE MAYUREE CONSULTANTS		
2	DESIGN OFFICE MAYUREE CONSULTANTS		
3	CHIEF ENGINEER MAYUREE CONSULTANTS		

DESCRIPTION OF PROPOSAL AND PROPERTY
PROPOSED DEVELOPMENT ON PLOT NO. 101 TO 1001, 1001 TO 1001
VILLAGE WARD, AT JAY ROAD 3 WARD, BHANDUP (W)

NAME OF OWNER - M/S ANAGH PROPERTIES LLP

SIGNATURE OF OWNER SIGNATURE NAME (IN BLOCK LETTERS AND ADDRESS OF LICENSED SURVEYOR/ENGINEER/STRUCTURAL ENGINEER SUPERVISOR)

PROJECT PLANNING, DESIGNING, APPROVALS & PROJECT MANAGEMENT CONSULTANTS

M/S MAYUREE CONSULTANTS
OFFICE NO. - C-1405, KAILAS BUSINESS PARK,
VEER SAWARKAR MARG, VIKHROLI PARK SETE,
VIKHROLI (W), MUMBAI - 400 079.
PHONE: 022-49706608
email: mayuree_consultants@rediffmail.com

JOB NO.	ENG NO.	DRAWN BY	SCALE	CHECKED BY	DATE
1	2/8	SANGEETHA	AS STATED	BHUSHAN	16.07.2019