

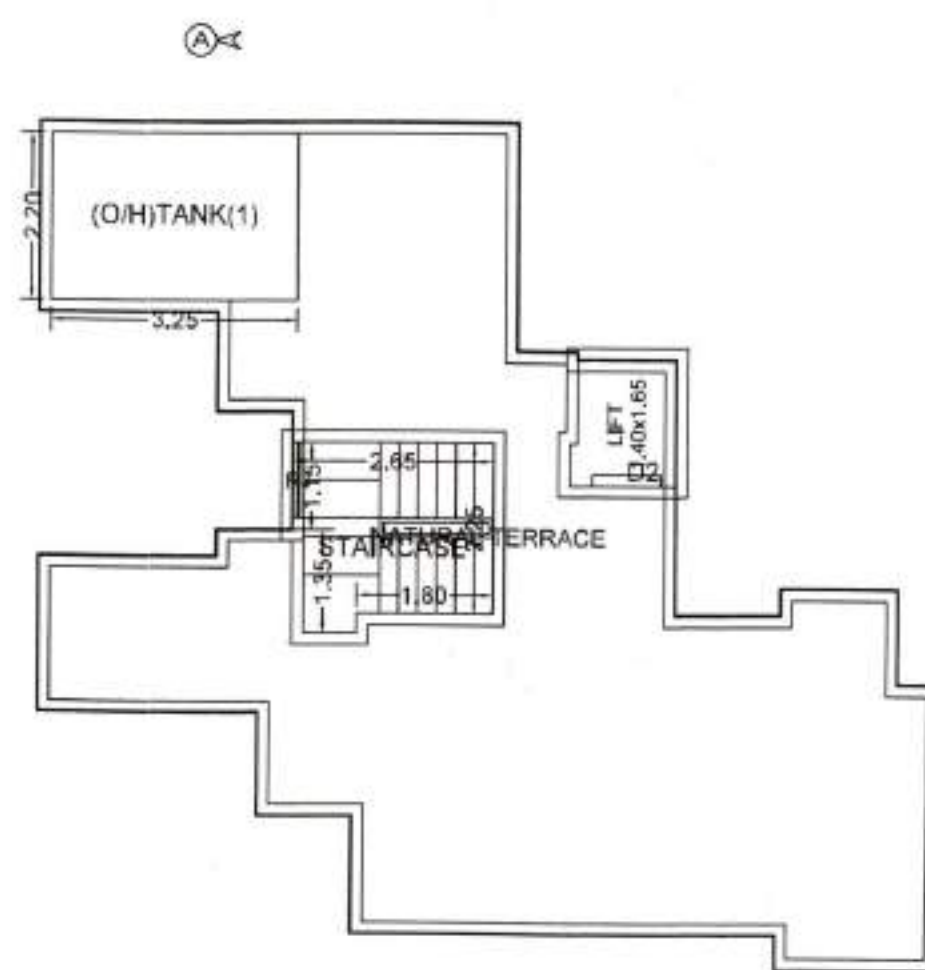


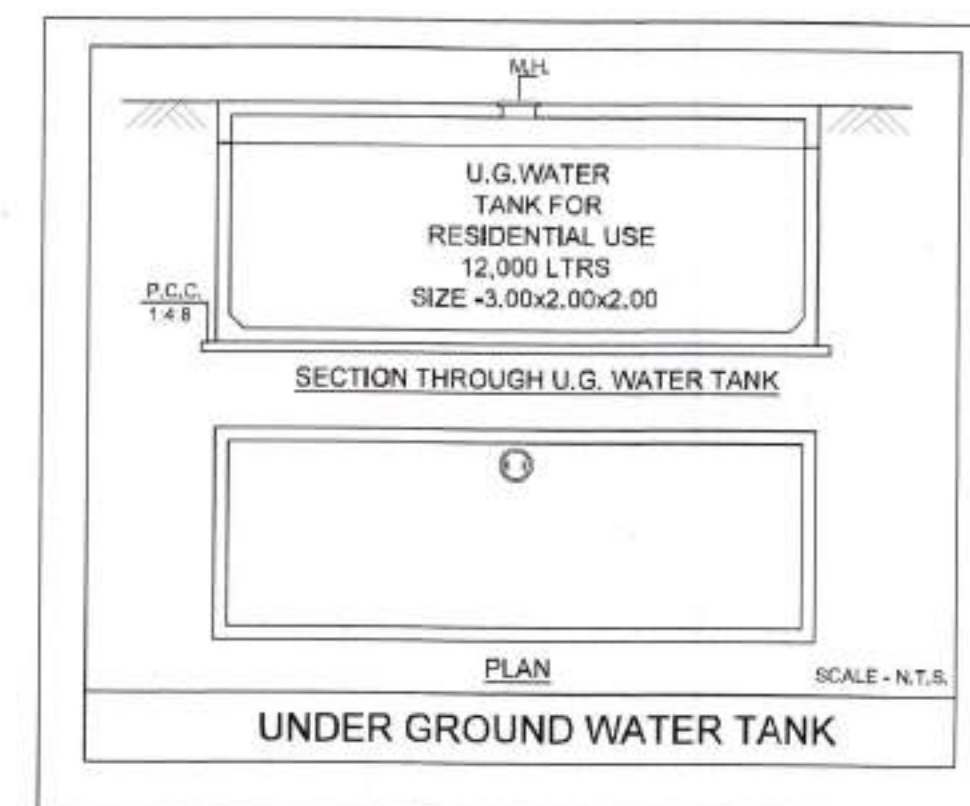

TERRACE FLOOR PLAN

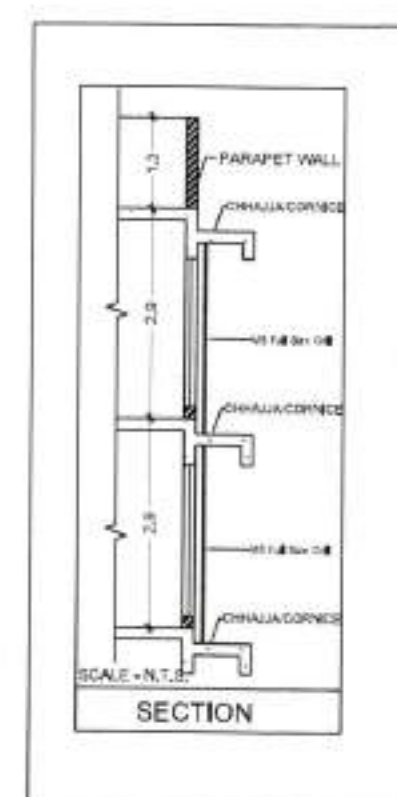

SEAL OF APPROVAL

APPROVED SUBJECT TO THE CONDITION MENTIONED IN the office letter

No. CIDCO/BP-15818/TPO(NM & K)/2018

Scrutiny Date 15-06-2018

CIDCO/BP-15818/TPO(NM & K)/2018/2813

27 Jun 2018

Document certified by PATIL MITHILESH JANARDHAN

Name : PATIL MITHILESH JANARDHAN



Designation : Associate Planner

Organization : CIDCO LIMITED

Date : 02-Jul-2018 18:28:35

Sr.Planner/Asso.Planner(BP)
CIDCO of Maharashtra Ltd.
Raigad Bhavan, 4th Floor.
Plot No.4, Sector-11.
CBD-Belapur, Navi Mumbai.

BUILDING: CC (1)

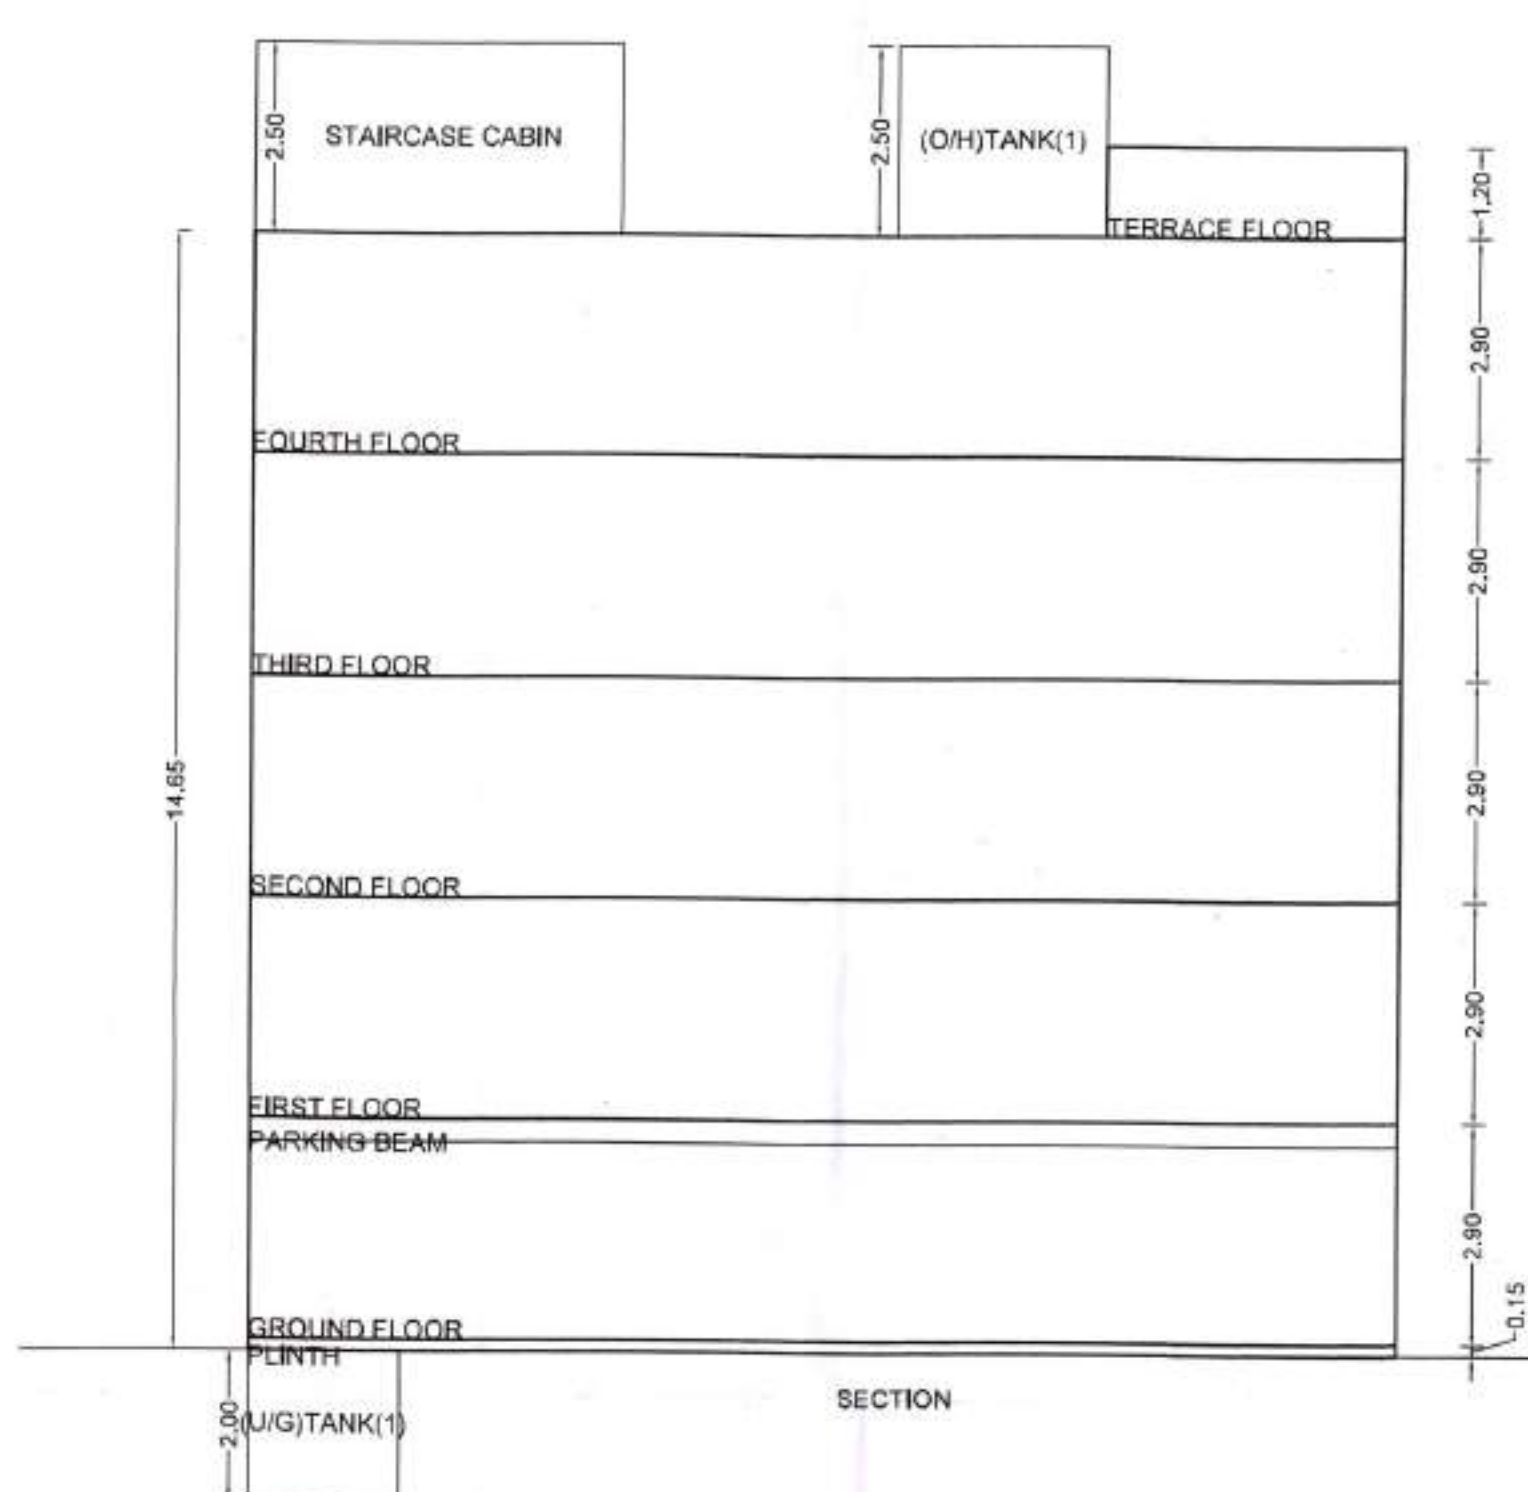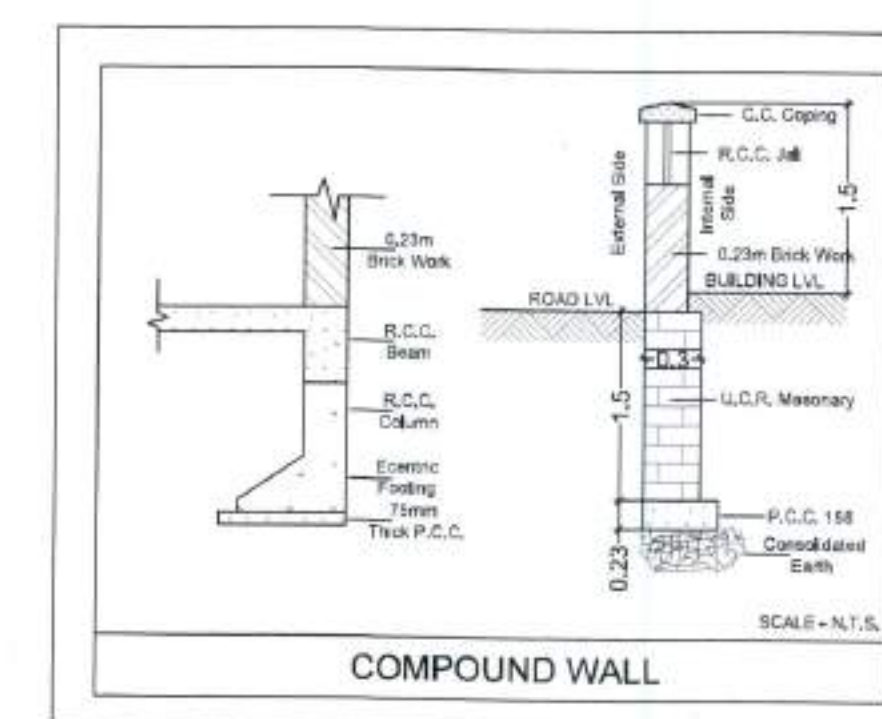

OWNER'S NAME
SHRIRAMBAHU JOMA MHATRE

PROJECT INFORMATION
PLOT NO : 6 SECTOR NO. : R5
NODE : Pushpak(New)

PROJECT TYPE
CONSULTANT NAME
ATUL PATEL ARCHITECTS
Regd. No. : CA2503/02480

ATUL PATEL ARCHITECTS
Studio #108, The Landmark, Plot No. 381, Sector-7, Raigad Bhavan, Navi Mumbai - 401001
E : info@atulpatelarchitects.com T : 932 - 37746641 - 42

JOB NO.	DRG. NO.	SCALE	DRAWN BY	CHECKED BY
		1:100		

INWARD NO. CIDCO/BP-15818/TPO(NM)/2018 DATE 15-06-2018

KEY NO. 5-811111 SHEET NO. 2/2