

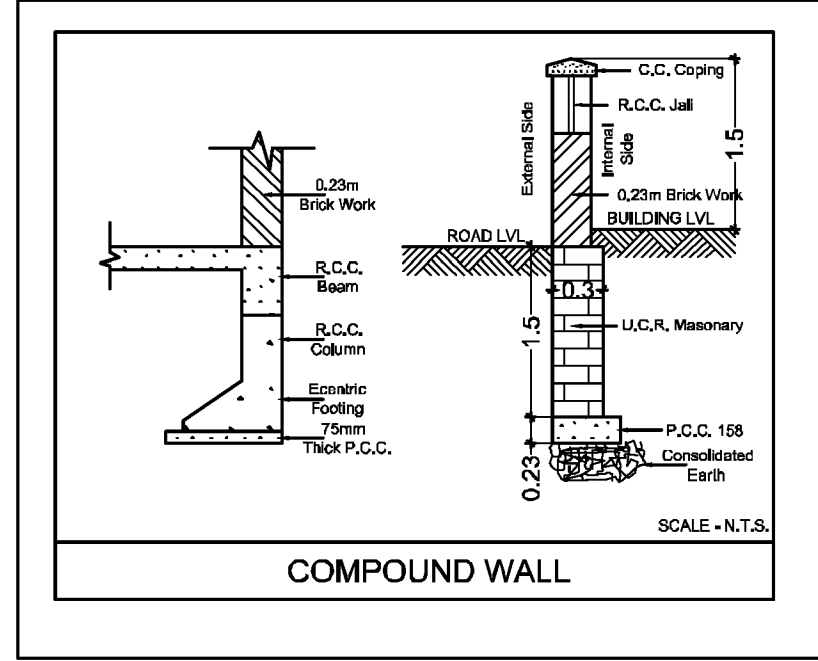
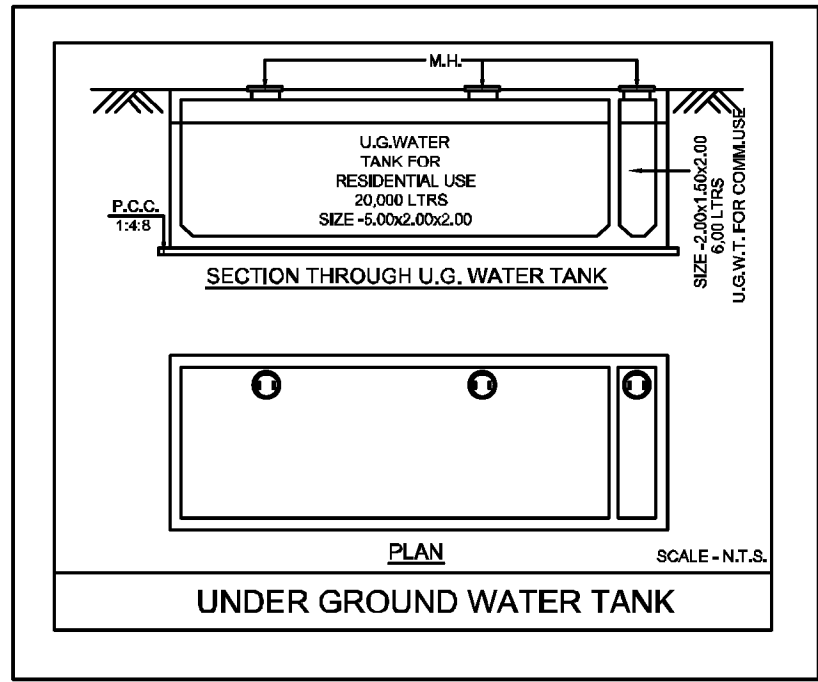
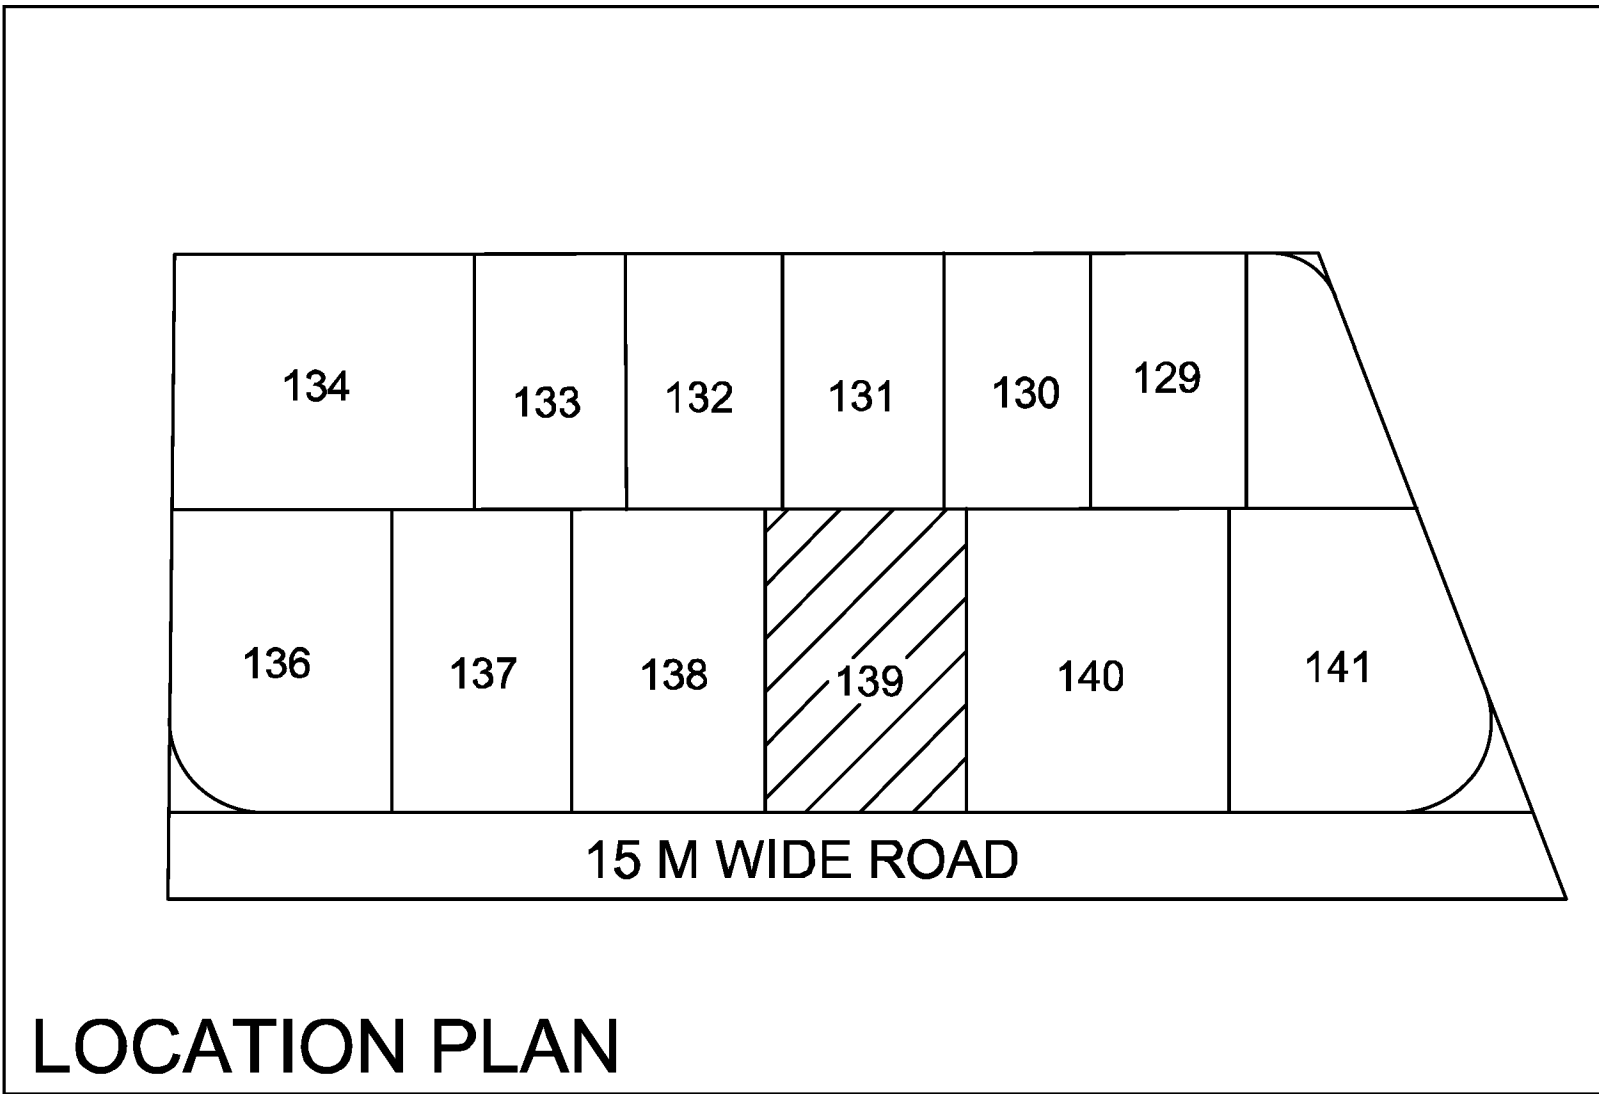
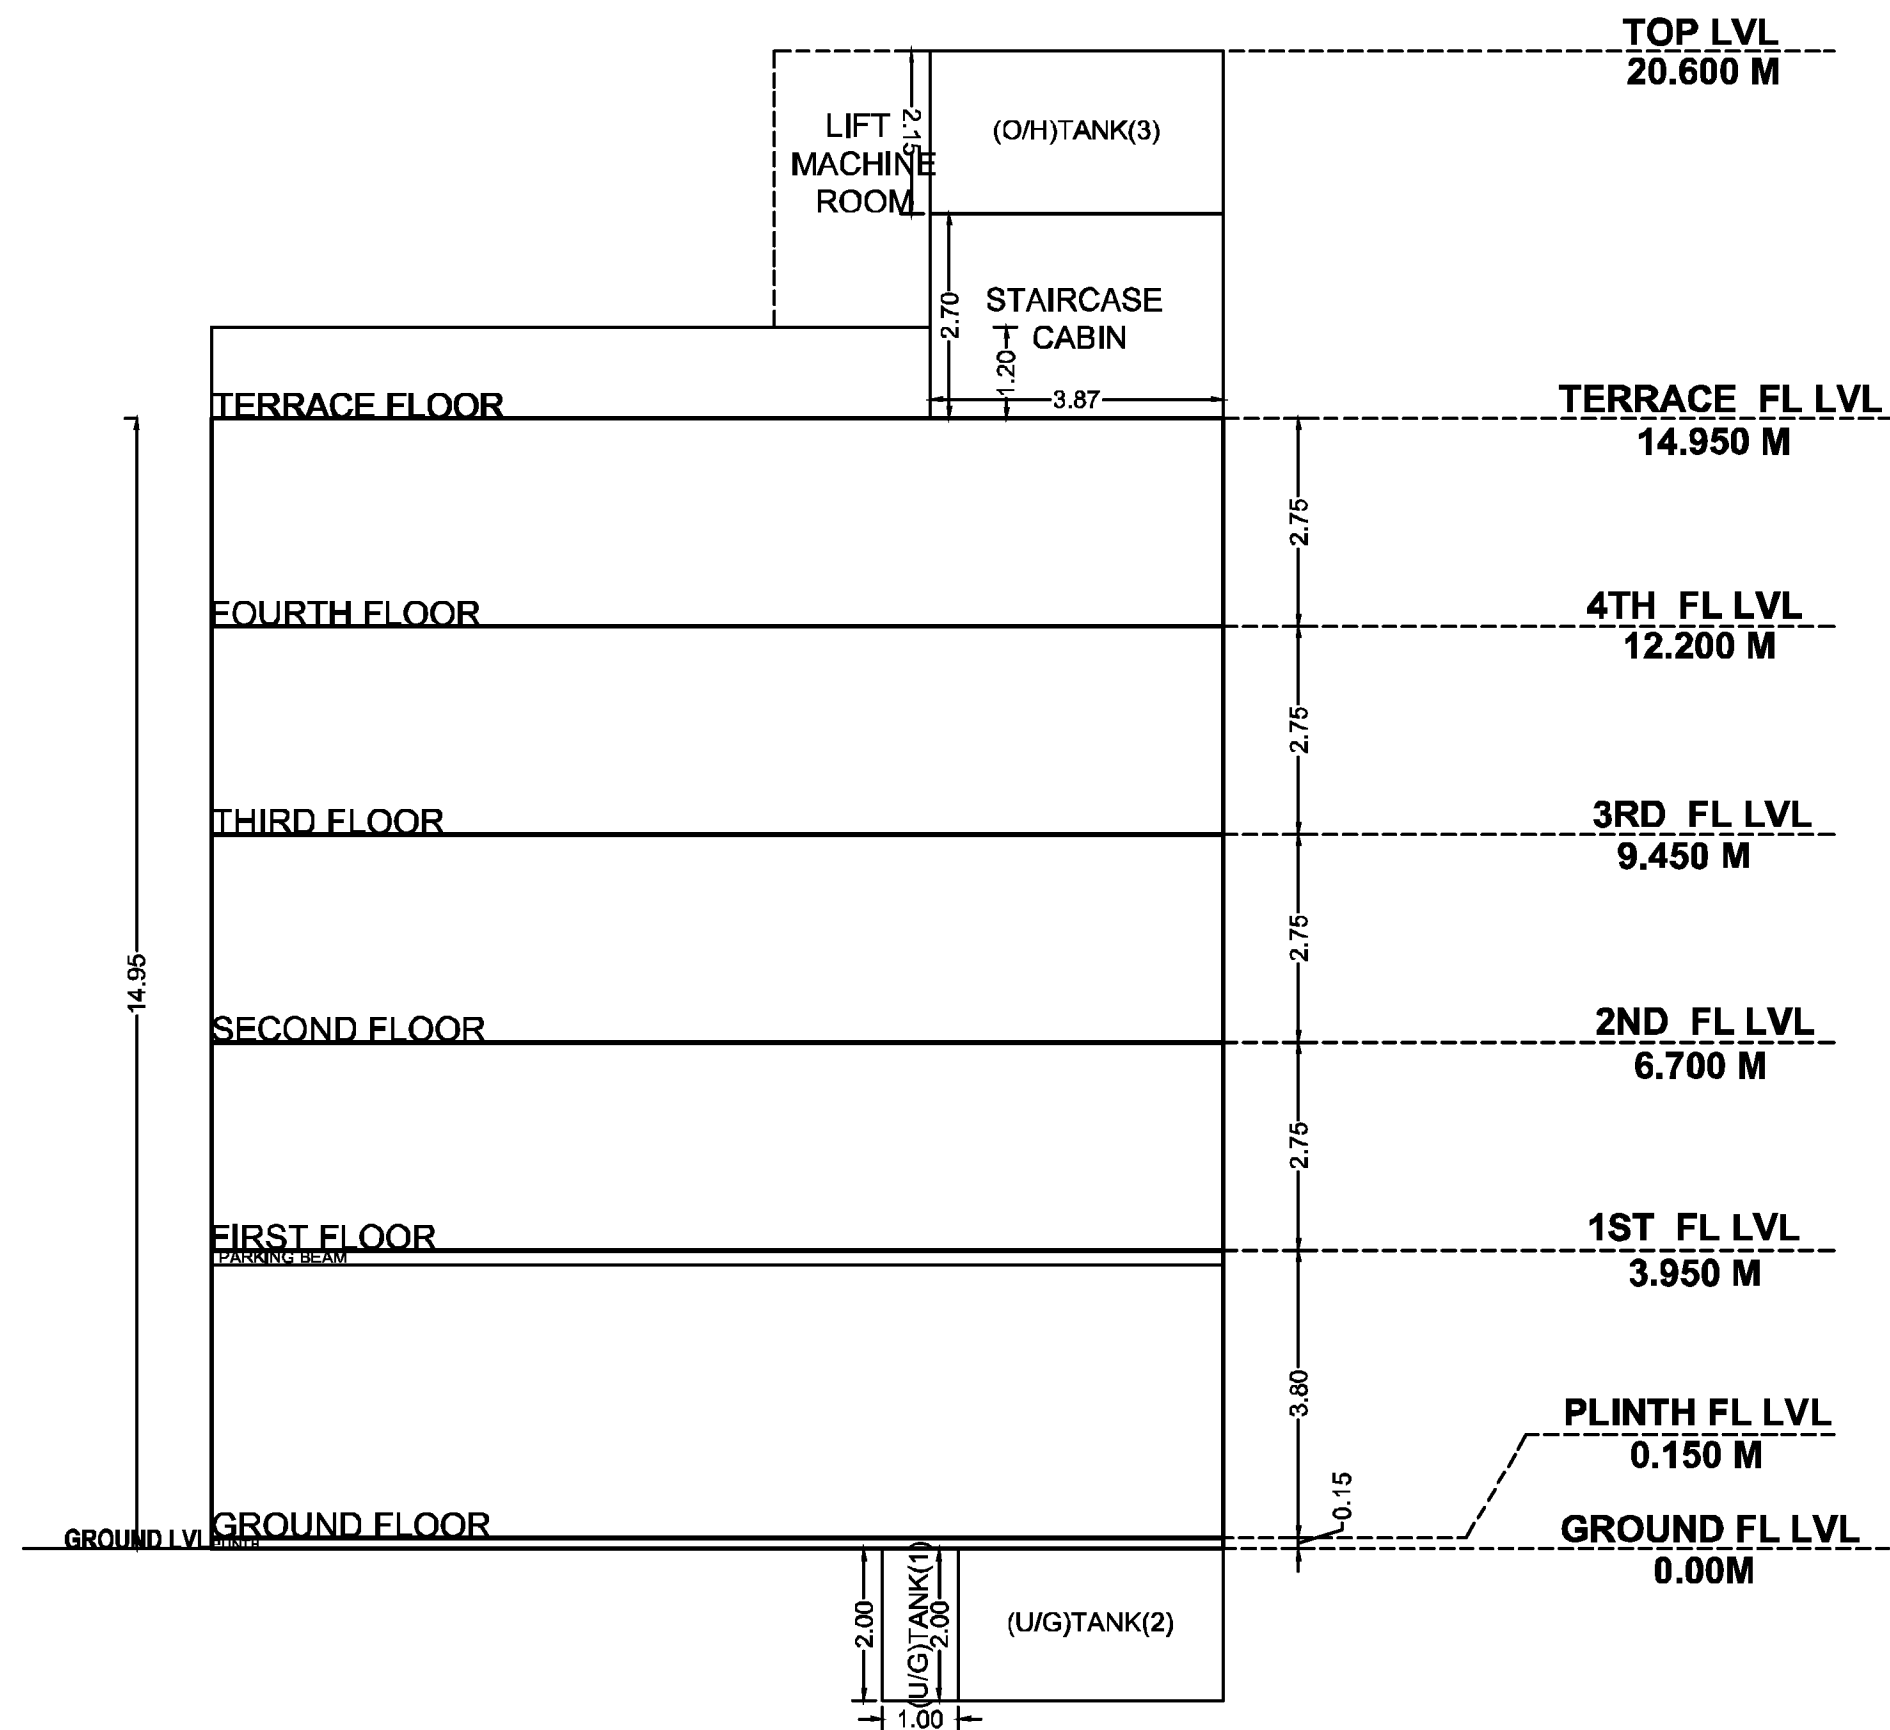


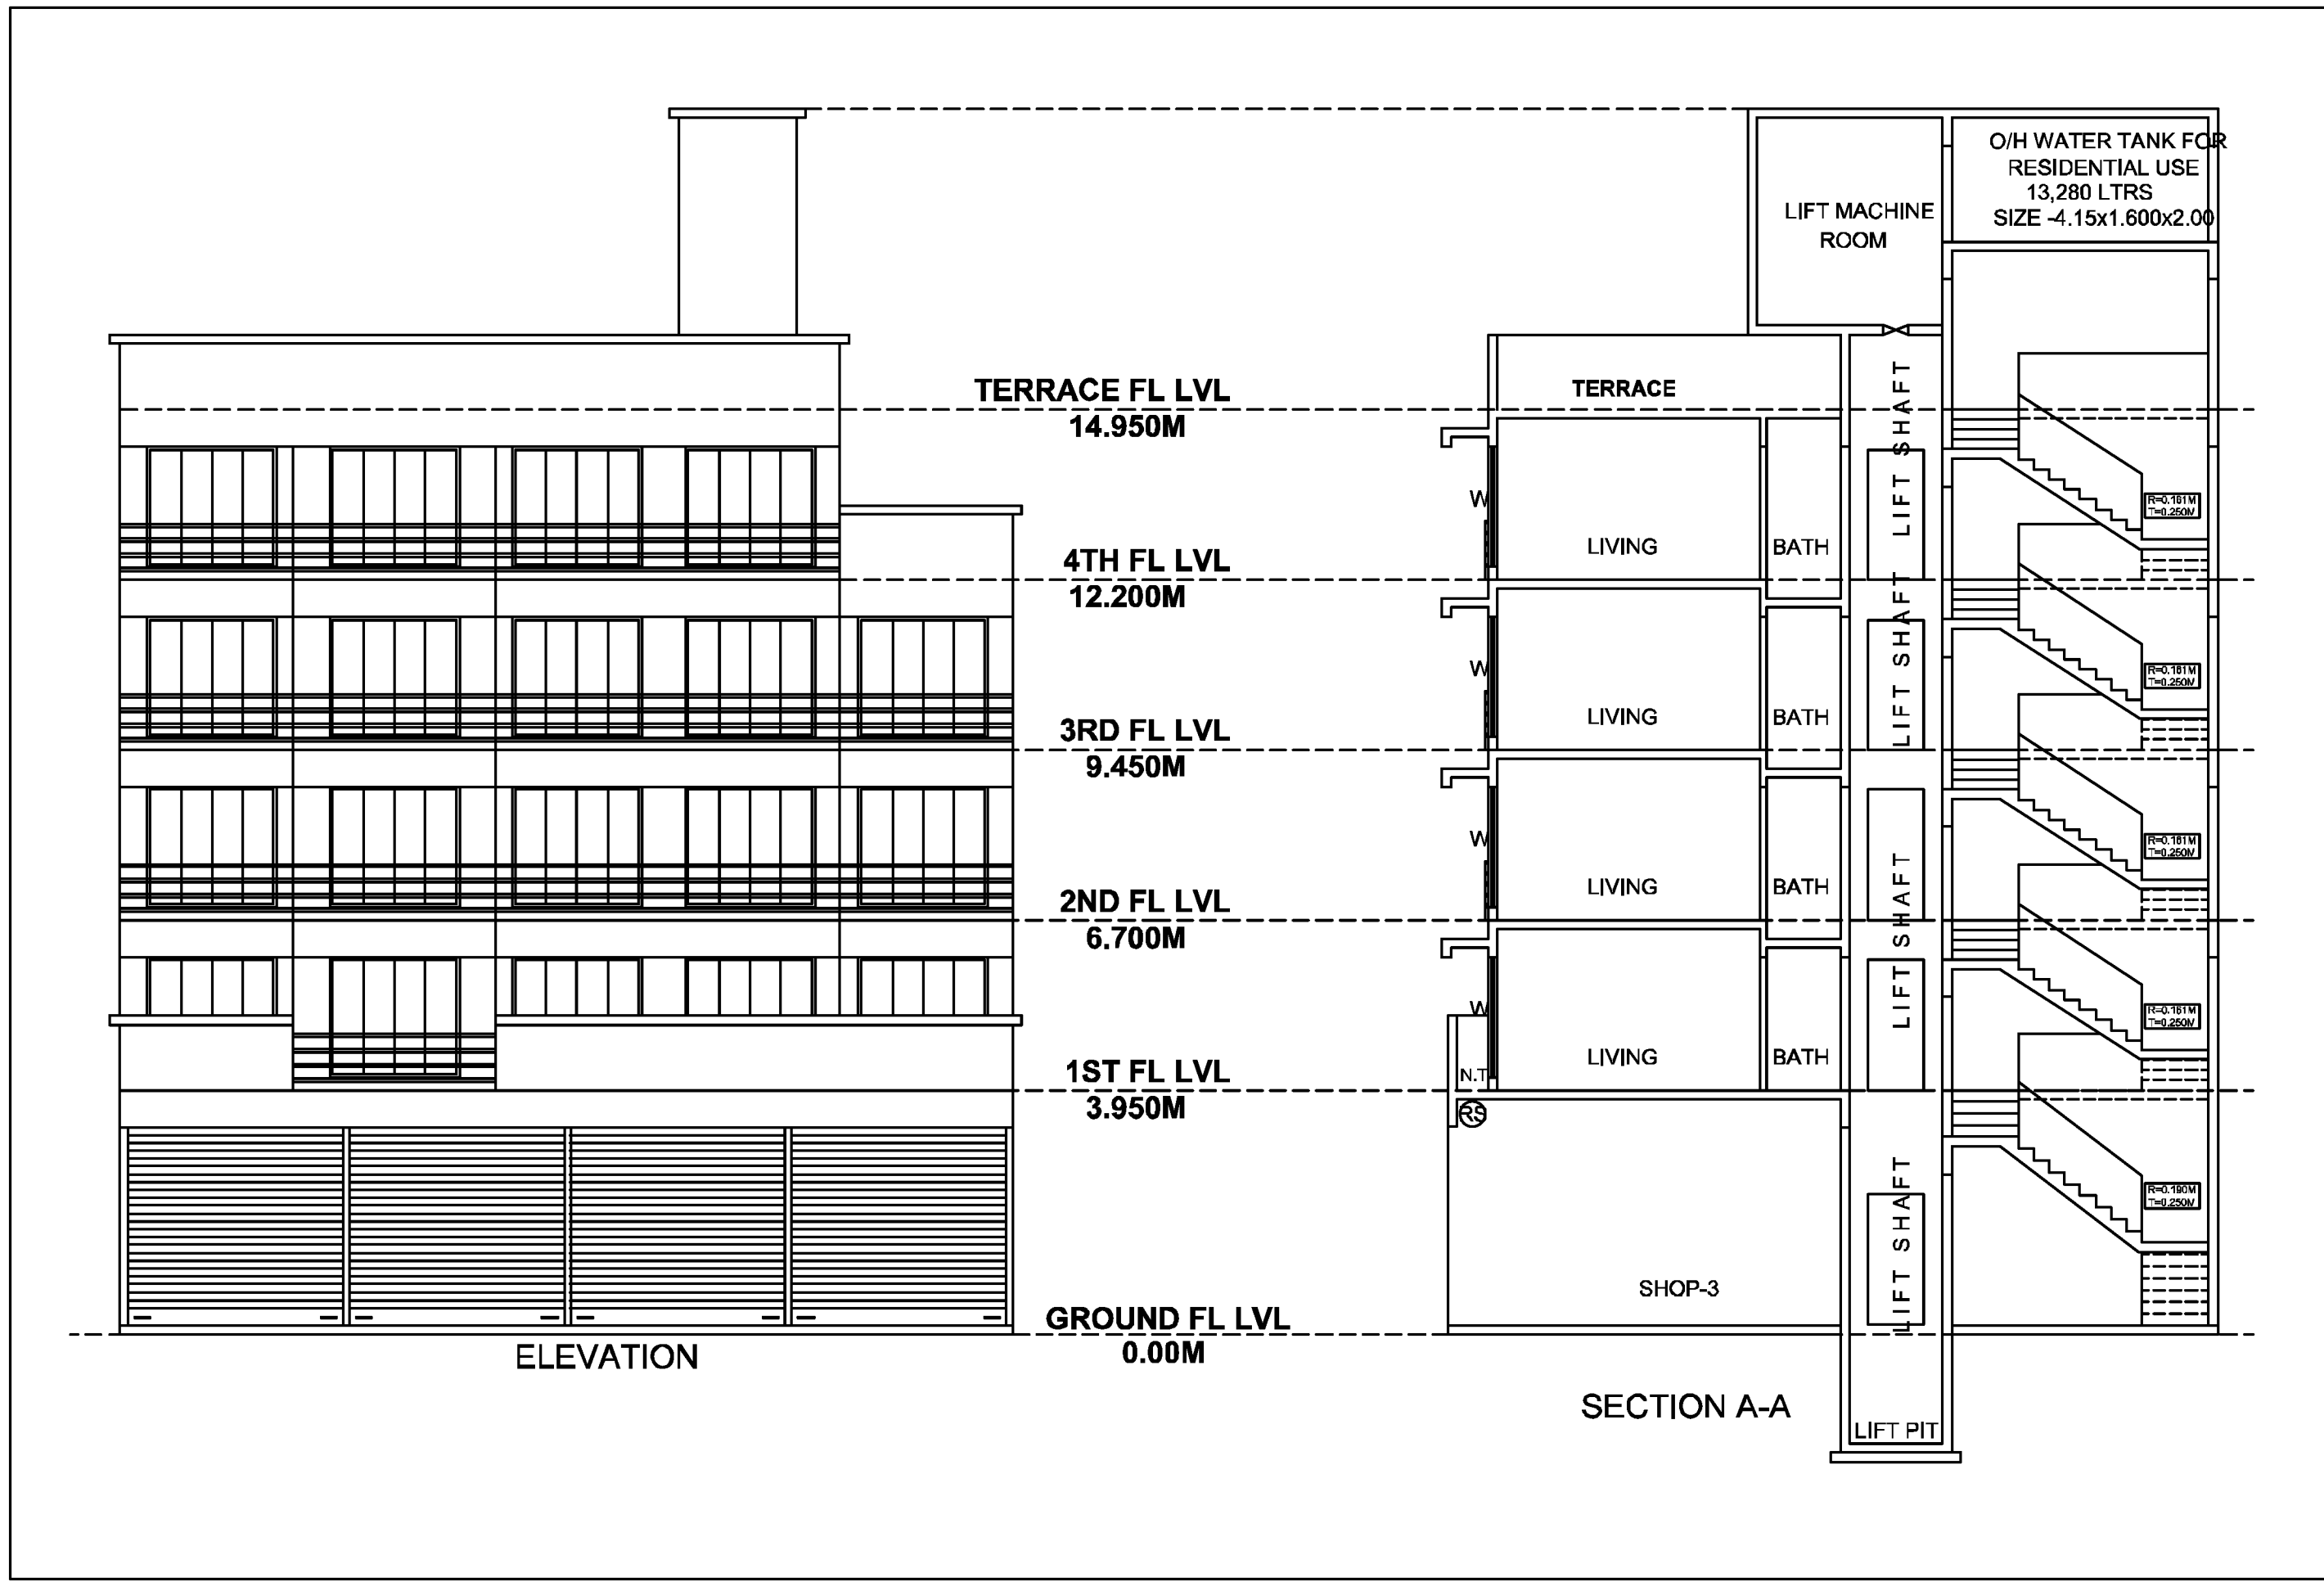


FLOOR WISE CARPET AREA/CC (1)					
FLOOR	CARPET NAME	CARPET AREA	BAL. AREA	CARPET+BAL. AREA	TOTAL AREA
FIRST FLOOR PLAN	101	24.78	4.03	28.81	158.62
	102	37.11	6.13	43.24	
	103	24.10	5.10	29.20	
	104	24.62	3.92	28.54	
FOURTH FLOOR PLAN	105	24.78	4.03	28.81	
	401	17.85	2.90	20.75	126.38
	402	34.30	8.94	43.24	
	403	21.15	0.00	21.15	
GROUND FLOOR PLAN	404	17.09	3.39	20.48	
	405	17.16	3.59	20.75	
	SHOP 01	24.07	3.73	27.80	105.47
	SHOP 02	24.17	3.83	27.80	
SECOND FLOOR PLAN	SHOP 03	18.49	3.58	22.07	
	SHOP 04	24.12	3.68	27.80	
	201	24.78	4.03	28.81	158.62
	202	37.11	6.13	43.24	
THIRD FLOOR PLAN	203	24.10	5.10	29.20	
	204	24.62	3.92	28.54	
	205	24.78	4.03	28.81	
	301	24.78	4.03	28.81	158.62
	302	37.11	6.13	43.24	
	303	24.10	5.10	29.20	
	304	24.62	3.92	28.54	
	305	24.78	4.03	28.81	

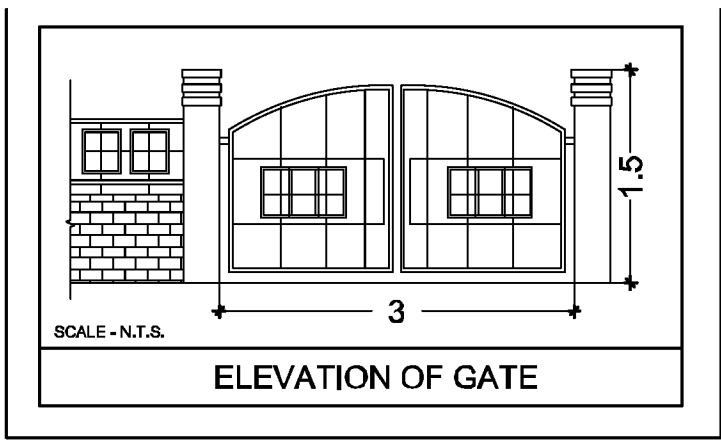

SCHEDULE OF OPENING-CC (1)				
NAME	LENGTH	HEIGHT	NOS.	
D2	0.75	2.10	40	
D3	0.80	2.10	06	
G1	0.85	2.10	04	
O	0.85	2.10	04	
O	0.90	2.10	32	
D1	0.90	2.10	14	
D	0.90	2.10	03	
D	1.00	2.10	20	
RS	3.48	2.10	04	

SCHEDULE OF OPENING-CC (1)				
NAME	LENGTH	HEIGHT	NOS.	
V	0.60	0.90	40	
RJ	1.00	1.20	06	
W3	1.20	1.40	06	
W4	1.20	1.40	04	
W2	1.50	1.40	08	
W	2.10	1.40	40	

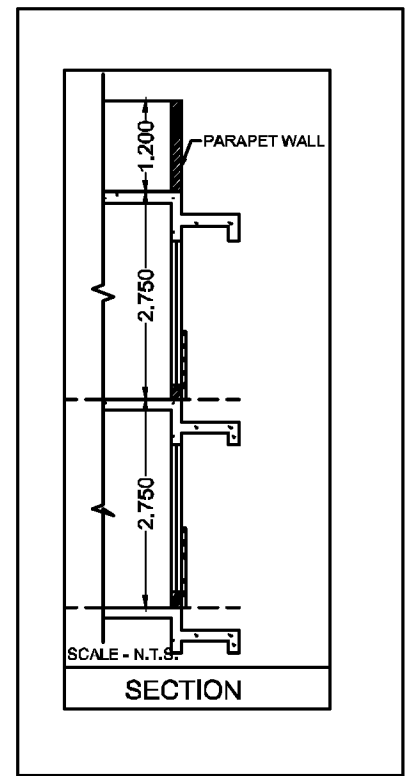

SEAL OF APPROVAL

APPROVED SUBJECT TO THE CONDITION MENTIONED IN the office letter

No.

CDDCOB-16831/TPO(NM)2019

Scrutiny Date

25-06-2019

APPROVED SUBJECT TO THE CONDITION MENTIONED IN This Office Letter

No. CIDCO/BP-16831/TPO(NM & K)/2019/5152

dtd. 25 Jul 2019

Document certified by PATIL

MITHLESH JANARDHAN <

Name : PATIL MITHLESH

JANARDHAN

Designation : Associate Planner

Organization : CIDCO OF

MAHARASHTRA LTD

Date : 29-Jul-2019 18: 29:48

Sr.Planner/Asso.Planner(BP)

CIDCO of Maharashtra Ltd.

Raigad Bhavan, 4th Floor.

Plot No.4, Sector-11.

CBD-Belapur, Navi Mumbai.

BUILDING: CC (1)

OWNER'S NAME

M/S RCD CONSTRUCTIONS, THROUGH ITS PARTNERS, SHRI CHANDRAN T. MURJI DEDHIA AND OTHERS THREE, AND SHRI LALU BALARAM SURTE +2 OWNERS

PROJECT INFORMATION

PLOT NO : 139

SECTOR NO.: RS

NODE : Pushpak(New)

PROJECT TYPE:

CONSULTANT NAME

ATUL PATEL ARCHITECTS

Regd. No. : C/020302080

ATUL PATEL ARCHITECTS

Job No.

DRG. NO.

SCALE

DRAWN BY

CHECKED BY

INWARD NO.

CDDCOB-16831/TPO(NM)2019

DATE

25-06-2019

KEY NO.

1-1/1

1/1

SHEET NO.

2/2