

STAMP OF APPROVAL

श्री. अ. रावत-अप/ ०१/१७/०१/११११११/०१/११११११
 दि. ०१/०१/२०२०/११११११/११११११
 राजीव गांधी आवास योजने अन्तर्गत
 शिवाय शहरी सुवर्णी भागाचे विकास
 १) सहायक संचालक, राज. सभाग.
 रावत-अप/११११११

अर्थात श्री. रावत-अप/ ०१/१७/०१/११११११/०१/११११११
 दि. ०१/०१/२०२०/११११११/११११११
 राजीव गांधी आवास योजने अन्तर्गत
 शिवाय शहरी सुवर्णी भागाचे विकास
 १) सहायक संचालक, राज. सभाग.
 रावत-अप/११११११

26 JUN 2019




BUILT UP AREA STATEMENT (BLDG. NO. -2)

BLDG. TYPE	GROUND FLOOR	FIRST FLOOR	SECOND FLOOR	THIRD FLOOR	FOURTH FLOOR	FIFTH FLOOR	SIXTH FLOOR	EXCESS BALCONY	TOTAL
A	316.66	359.95	339.40	339.40	339.40	339.40	339.40	19.43	2393.0400
B	209.65	361.20	361.20	361.20	361.20	361.20	361.20	---	2376.8500
TOTAL	526.3100	721.1500	700.6000	700.6000	700.6000	700.6000	700.6000	19.4300	4769.8900


PARKING AREA STATEMENT.

NO. OF TENEMENTS	AREA OF PARKING AREA REQUIRED (CAR SCOOTER CYCLE)	PARKING CYCLE	NO. OF CAR SCOOTER CYCLE	NO. OF CAR SCOOTER CYCLE
182	UP TO 100 SQ.MTS.	00	228	228
	UP TO 100 SQ.MTS.	03	03	03
	UP TO 100 SQ.MTS.	03	03	03
	UP TO 100 SQ.MTS.	03	03	03
TOTAL		03	231	231

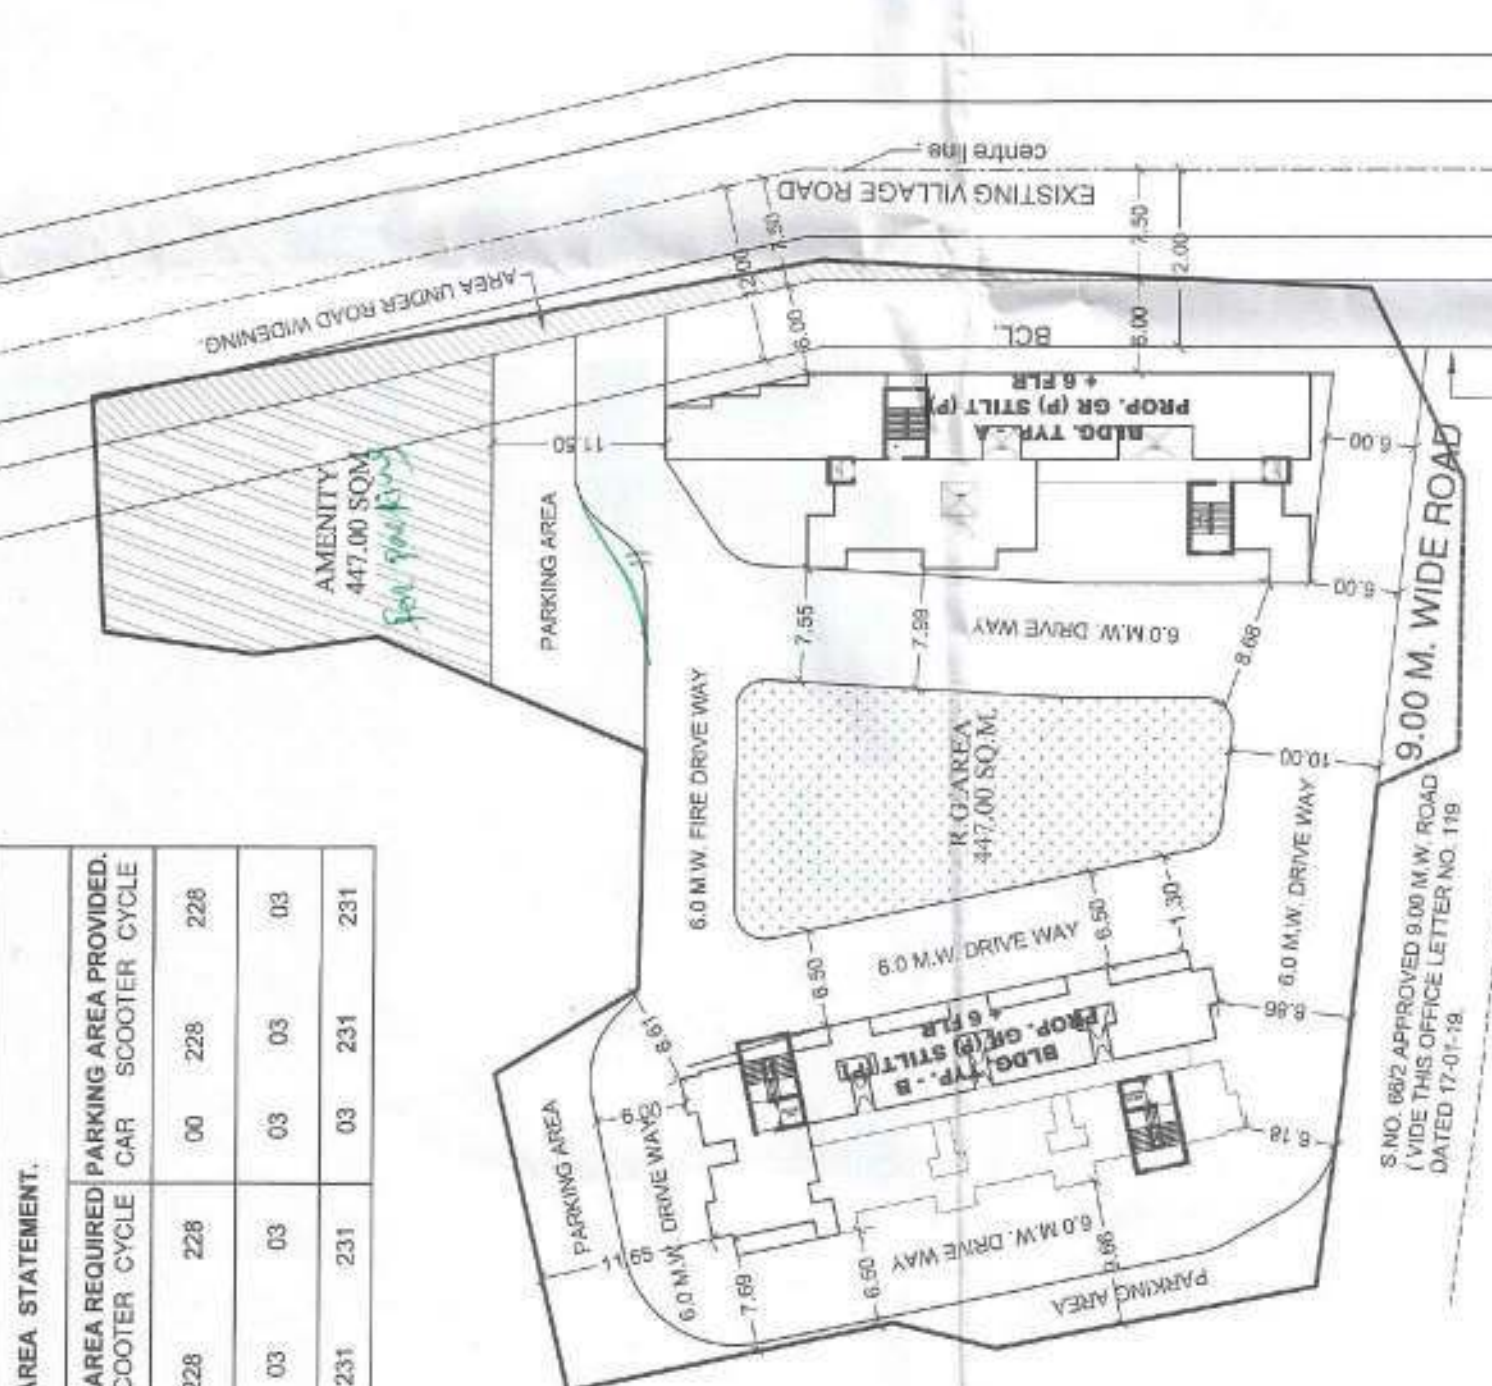

LOCATION PLAN

SCALE: 1:100

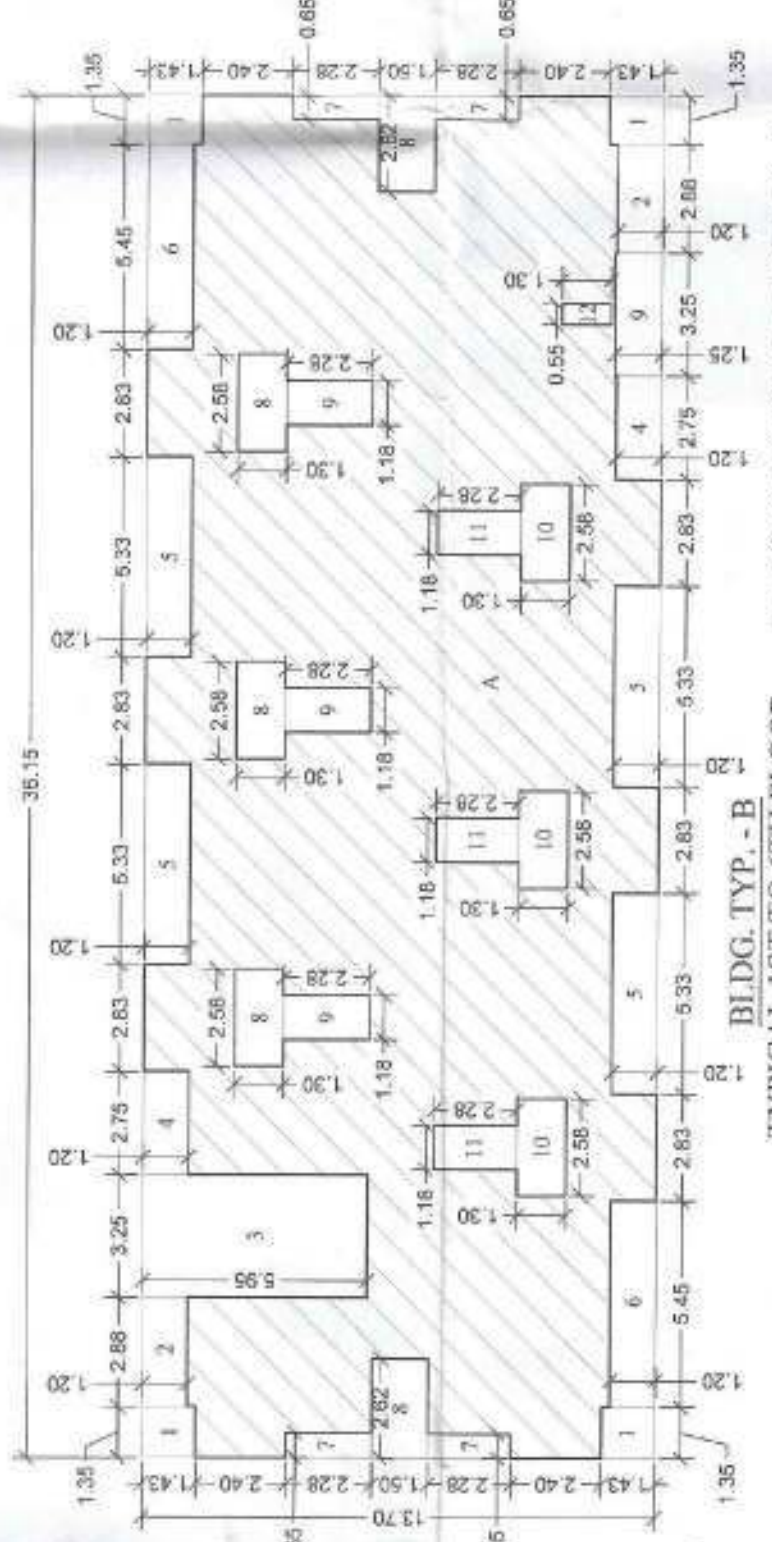

BUILDING STATEMENT BLDG. TYP. - B

TYPICAL 1ST TO 6TH FLOOR

SCALE: 1:200

BUILT UP AREA CALCULATION

TYPICAL 1ST TO 6TH FLOOR

TOTAL ADDITION = 495.26 SQ.MT. X

DEDUCTIONS

1. 1.35 X 1.43 X 4 NOS = 7.73 SQ.MT.

2. 2.88 X 1.20 X 2 NOS = 6.91 SQ.MT.

3. 3.25 X 1.20 X 2 NOS = 7.80 SQ.MT.

4. 2.75 X 1.20 X 2 NOS = 6.60 SQ.MT.

5. 5.33 X 1.20 X 2 NOS = 12.79 SQ.MT.

6. 5.45 X 1.20 X 2 NOS = 13.08 SQ.MT.

7. 0.65 X 1.20 X 2 NOS = 1.56 SQ.MT.

8. 2.62 X 1.20 X 2 NOS = 6.29 SQ.MT.

9. 3.25 X 1.25 X 1 NO = 4.06 SQ.MT.

10. 2.58 X 1.30 X 6 NOS = 20.12 SQ.MT.

11. 1.18 X 1.28 X 6 NOS = 9.24 SQ.MT.

12. 0.55 X 1.30 X 1 NO = 0.72 SQ.MT.

TOTAL DEDUCTION = 134.06 SQ.MT. X

TOTAL BUILT UP AREA (X-Y) = 361.20 SQ.MT. X

GROUND FLOOR OPEN BALCONY AREA STATEMENT

TOTAL BUILT UP AREA = 209.65 SQ.MT.

PERMISSIBLE BALCONY AREA (15%) = 31.45 SQ.MT.

PERMISSIBLE BALCONY AREA (15%) = 31.45 SQ.MT.

