


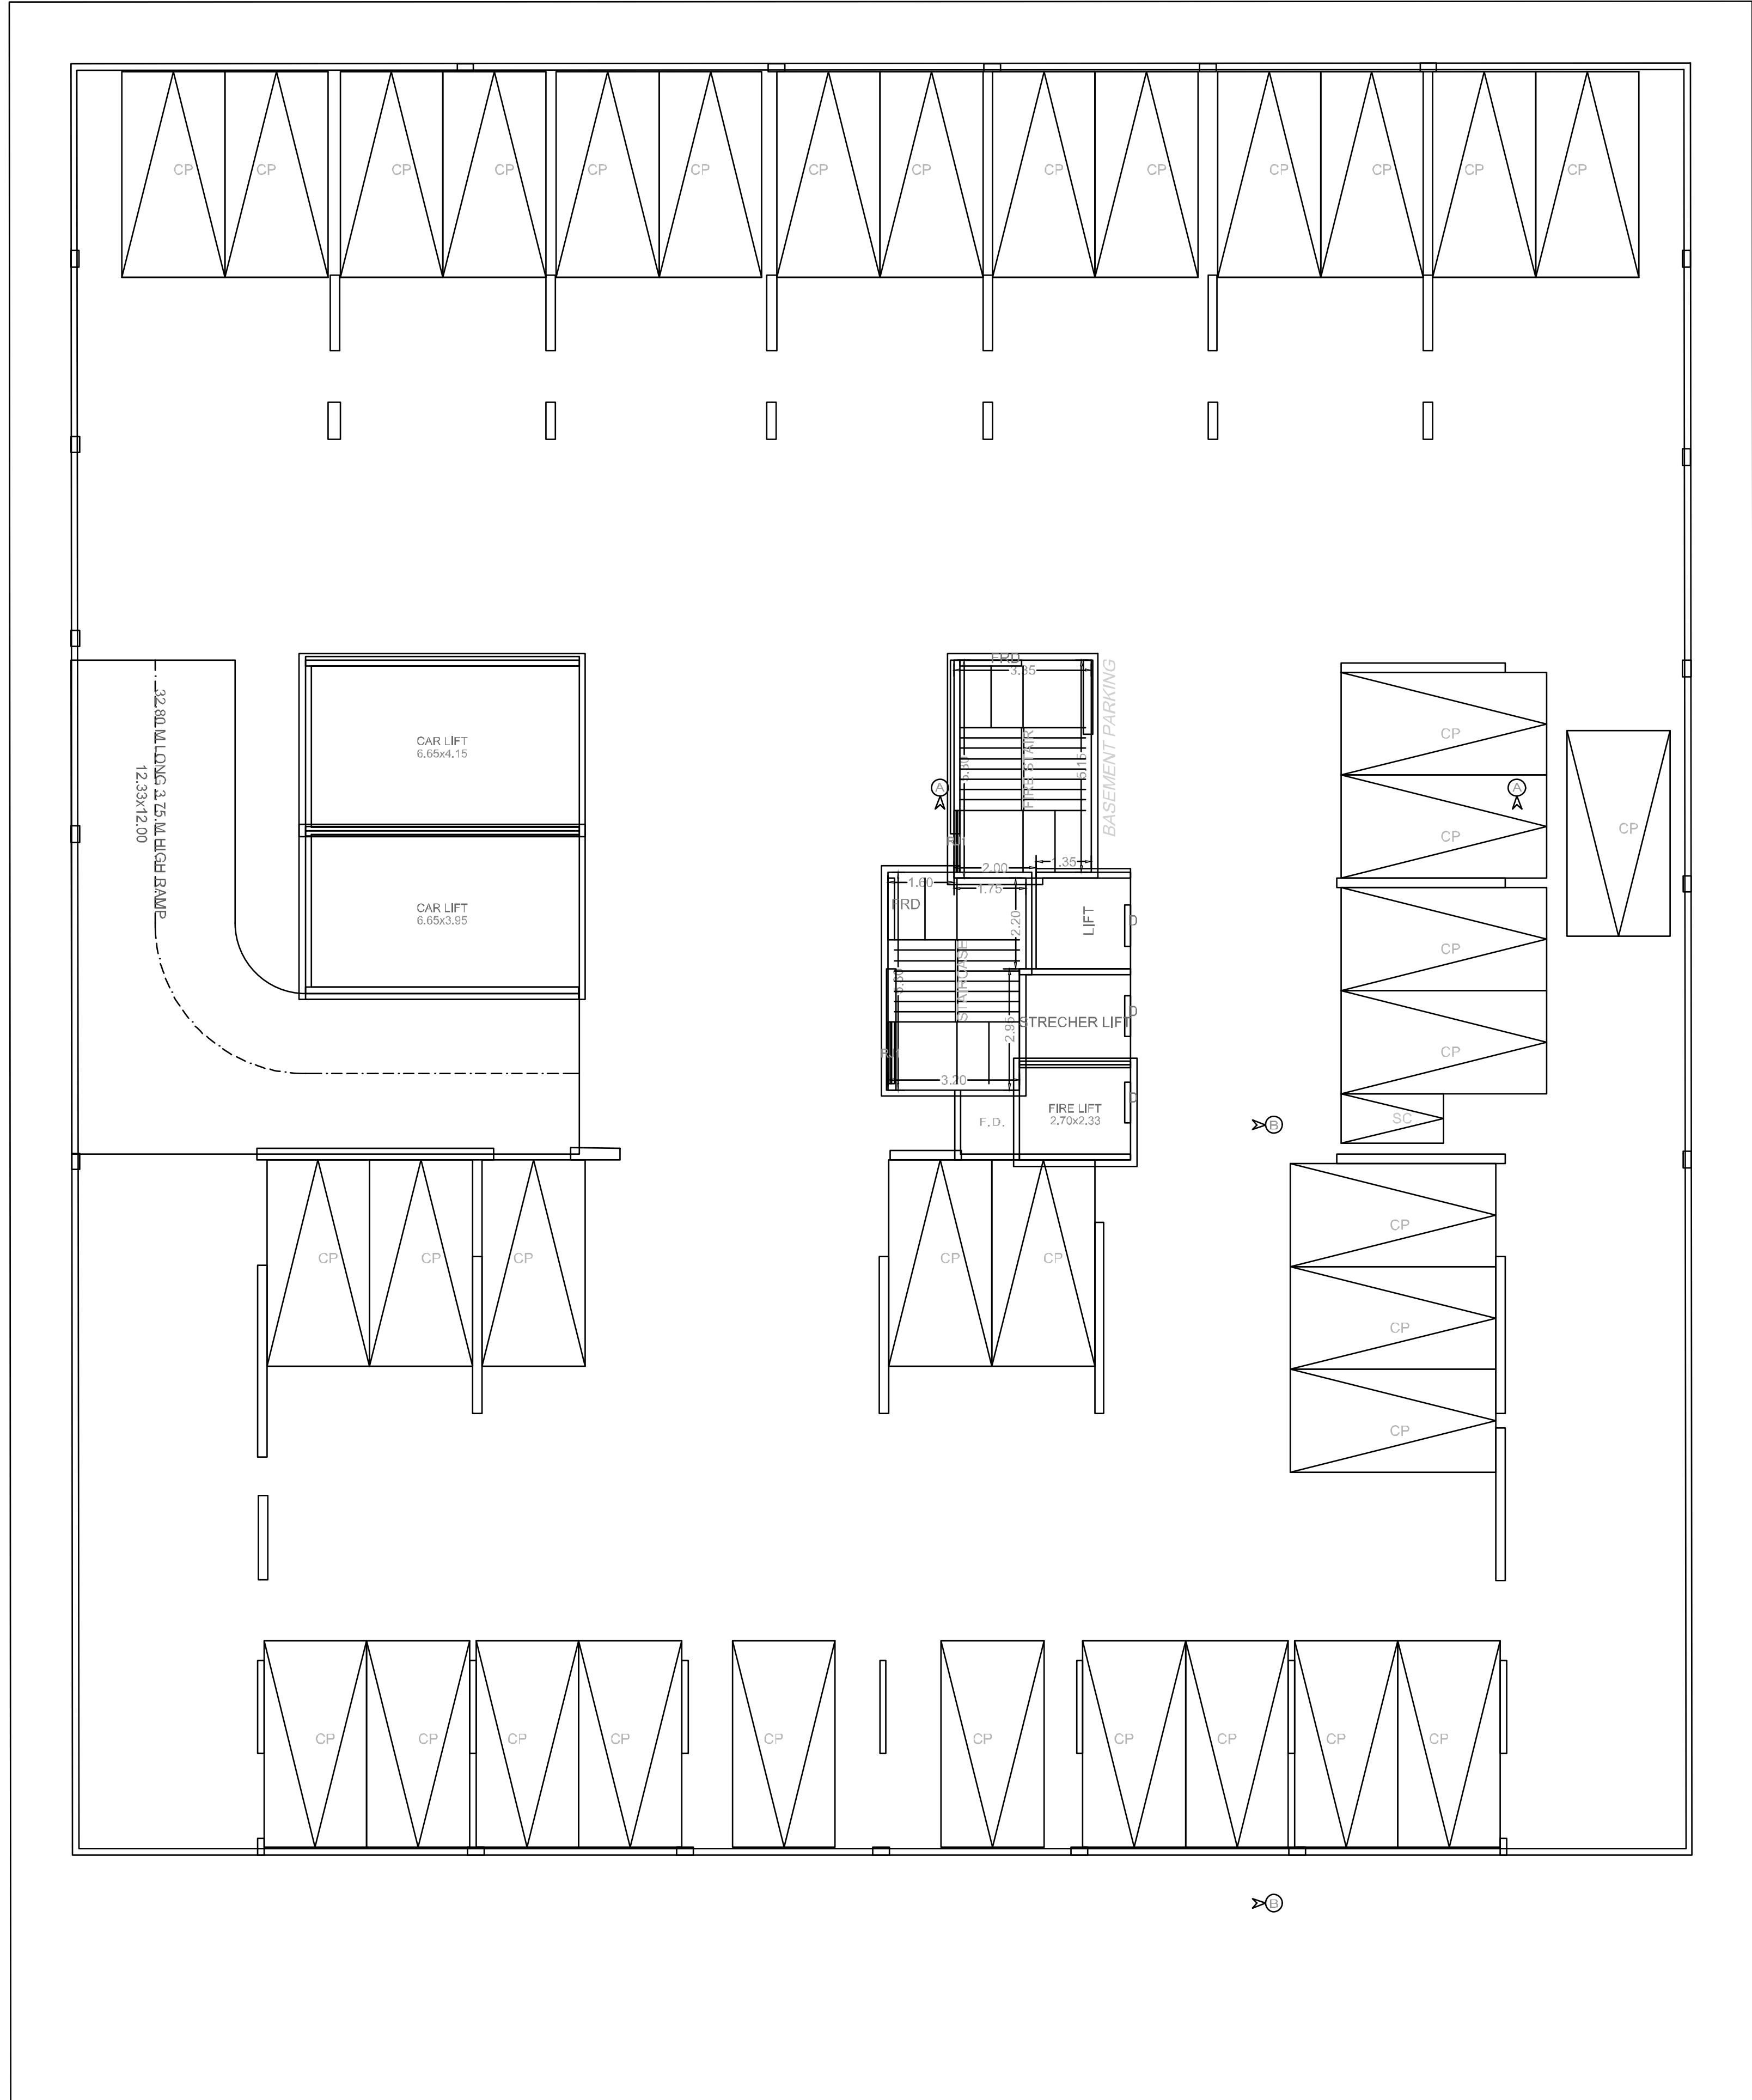


BASEMENT FLOOR PLAN

C.B, F.B, LOBBY STATEMENT: CC (4)			
FLOOR	NO. OF C.B	NO. OF F.B	LOBBY AREA
ELEVENTH FLOOR	0	0	87.27
TENTH FLOOR	0	0	87.27
NINTH FLOOR	0	0	87.27
EIGHTH FLOOR	0	0	87.27
SEVENTH FLOOR	0	0	87.27
SIXTH FLOOR	0	0	87.27
FIFTH FLOOR	0	0	87.27
FOURTH FLOOR	0	0	87.27
GROUND FLOOR	0	0	45.97
TOTAL	0	0	744.13

SCHEDULE OF OPENING: CC (4)			
NAME	LENGTH	HEIGHT	NOS.
D3	0.75	2.10	165
O	0.90	2.10	190
D2	0.90	2.10	145
D	1.00	2.10	57
D1	1.00	2.10	67
FRD	1.50	2.10	16
RS1	2.75	2.10	02
RS	4.92	2.10	04

SCHEDULE OF OPENING: CC (4)			
NAME	LENGTH	HEIGHT	NOS.
V1	0.55	1.20	14
V	0.60	1.20	178
RJ	0.95	1.20	18
RJ2	1.00	1.20	05
W1	1.20	2.10	113
RJ1	1.50	1.20	05
W	1.80	2.10	226
W2	4.92	3.60	06

FLOOR WISE FSI STATEMENT: CC (4)										
FLOORS	COMM.	RESI.	IND.	SPEC.	BALCONY	PASSAGE	STAIR	LIFT	TENEMENTS	TOTAL FSI AREA
TERRACE FLOOR	0.00	0.00	0.00	0.00	0.00	0.00	0.00	0.00	0	0.00
ELEVENTH FLOOR	0.00	306.36	0.00	0.00	46.00	87.27	34.20	17.96	7	336.33
TENTH FLOOR	0.00	450.81	0.00	0.00	67.62	87.27	34.20	17.96	12	450.81
NINTH FLOOR	0.00	450.81	0.00	0.00	67.62	87.27	34.20	17.96	12	450.81
EIGHTH FLOOR	0.00	391.72	0.00	0.00	58.77	87.27	34.20	17.96	10	391.72
SEVENTH FLOOR	0.00	450.81	0.00	0.00	67.62	87.27	34.20	17.96	12	450.81
SIXTH FLOOR	0.00	450.81	0.00	0.00	67.62	87.27	34.20	17.96	12	450.81
FIFTH FLOOR	0.00	450.81	0.00	0.00	67.62	87.27	34.20	17.96	12	450.81
FOURTH FLOOR	0.00	450.81	0.00	0.00	67.62	87.27	34.20	17.96	12	450.81
THIRD FLOOR	0.00	276.07	0.00	0.00	41.79	0.00	0.00	0.00	0	276.07
SECOND FLOOR	302.05	0.00	0.00	0.00	45.40	0.00	82.49	0.00	0	332.05
FIRST FLOOR	0.00	0.00	0.00	0.00	0.00	0.00	0.00	0.00	0	0.00
GROUND FLOOR	328.23	0.00	0.00	0.00	49.24	45.97	34.60	59.74	0	328.23
BASEMENT FLOOR	0.00	0.00	0.00	0.00	0.00	0.00	0.00	0.00	0	0.00
TOTAL	635.91	3690.36	0.00	0.00	646.92	744.16	392.69	263.38	85	4311.89 + 0.00

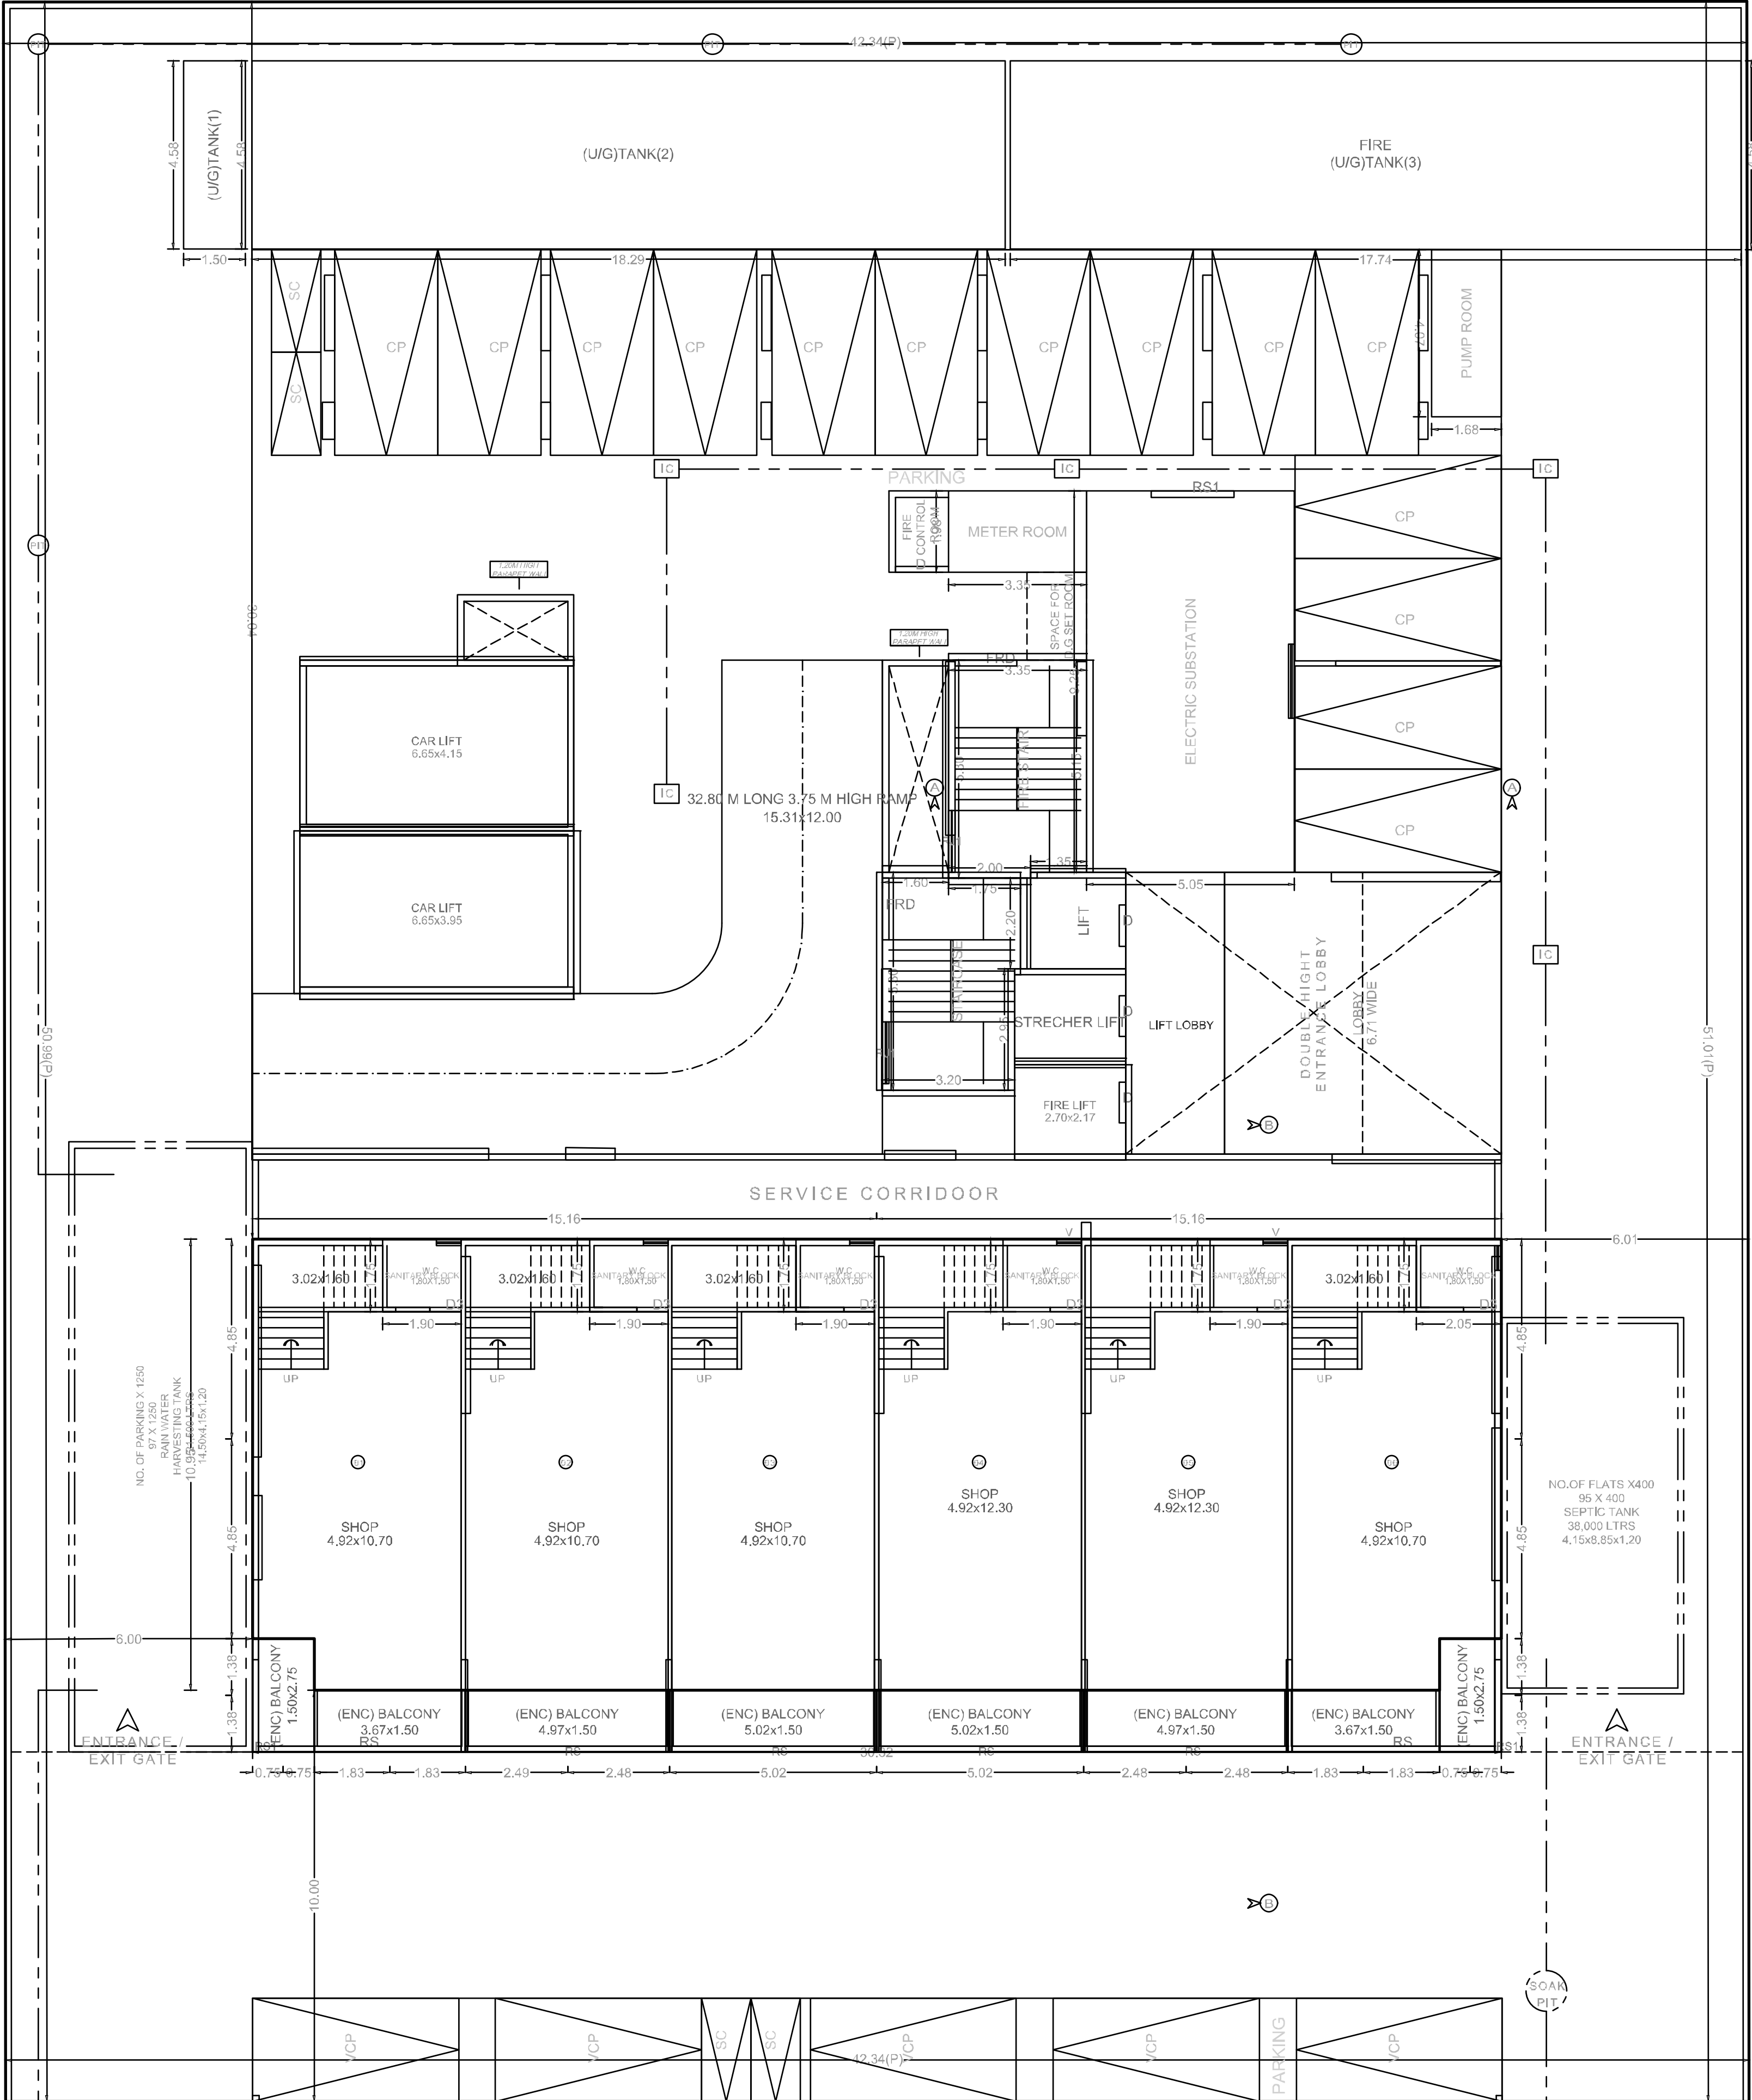

GROUND FLOOR PLAN

BALCONY CALCULATIONS: CC (4)			
FLOOR	SIZE	AREA	PERM AREA/TOT. AREA
ELEVENTH FLOOR	1.32 X 2.90 X 2	7.68	45.95
	1.32 X 2.30 X 2	6.08	
	1.30 X 2.90 X 2	7.52	
	1.30 X 2.30 X 2	5.96	
	1.40 X 2.90 X 2	8.12	
	1.40 X 2.30 X 2	6.44	
TENTH FLOOR	1.27 X 3.30 X 1	4.20	
	1.50 X 2.95 X 2	8.86	67.82
	1.27 X 3.30 X 2	8.40	
	1.32 X 2.90 X 2	7.68	
	1.32 X 2.30 X 2	6.08	
	1.40 X 2.90 X 2	8.12	
	1.40 X 2.30 X 2	6.44	
NINTH FLOOR	1.50 X 2.95 X 2	8.86	67.82
	1.27 X 3.30 X 2	8.40	
	1.32 X 2.90 X 2	7.68	
	1.32 X 2.30 X 2	6.08	
	1.40 X 2.90 X 2	8.12	
	1.40 X 2.30 X 2	6.44	
EIGHTH FLOOR	1.27 X 3.30 X 2	8.40	58.76
	1.32 X 2.90 X 2	7.68	
	1.32 X 2.30 X 2	6.08	
	1.30 X 2.90 X 2	7.52	
	1.30 X 2.30 X 2	5.96	
	1.40 X 2.90 X 2	8.12	
	1.40 X 2.30 X 2	6.44	
SEVENTH FLOOR	1.50 X 2.95 X 2	8.86	67.82
	1.27 X 3.30 X 2	8.40	
	1.32 X 2.90 X 2	7.68	
	1.32 X 2.30 X 2	6.08	
	1.30 X 2.90 X 2	7.52	
	1.30 X 2.30 X 2	5.96	
	1.40 X 2.90 X 2	8.12	
	1.40 X 2.30 X 2	6.44	

SIXTH FLOOR	1.40 X 3.00 X 2	8.58	
	1.50 X 2.90 X 2	8.86	67.82
	1.27 X 3.30 X 2	8.40	
	1.32 X 2.90 X 2	7.68	
	1.32 X 2.30 X 2	6.08	
	1.30 X 2.90 X 2	7.52	
	1.30 X 2.30 X 2	5.96	
	1.40 X 2.90 X 2	8.12	
	1.40 X 2.30 X 2	6.44	
FIFTH FLOOR	1.50 X 2.95 X 2	8.86	67.82
	1.27 X 3.30 X 2	8.40	
	1.32 X 2.90 X 2	7.68	
	1.32 X 2.30 X 2	6.08	
	1.40 X 2.90 X 2	8.12	
	1.40 X 2.30 X 2	6.44	
FOURTH FLOOR	1.50 X 2.95 X 2	8.86	67.82
	1.27 X 3.30 X 2	8.40	
	1.32 X 2.90 X 2	7.68	
	1.32 X 2.30 X 2	6.08	
	1.30 X 2.90 X 2	7.52	
	1.30 X 2.30 X 2	5.96	
	1.40 X 2.90 X 2	8.12	
	1.40 X 2.30 X 2	6.44	
THIRD FLOOR	1.40 X 3.00 X 2	8.58	41.71
	1.50 X 2.90 X 2	8.86	41.78
	1.32 X 2.90 X 2	7.68	
	1.32 X 2.30 X 2	6.08	
	1.30 X 2.90 X 2	7.52	
	1.30 X 2.30 X 2	5.96	
	1.40 X 2.90 X 2	8.12	
	1.40 X 2.30 X 2	6.44	
SECOND FLOOR	1.50 X 4.97 X 2	14.88	45.40
	1.50 X 5.02 X 2	15.04	
	1.50 X 5.17 X 2	15.48	
	1.50 X 5.02 X 2	15.04	49.24
	1.50 X 5.17 X 2	15.48	
	1.50 X 4.97 X 2	14.92	
	1.50 X 3.67 X 2	11.02	
TOTAL	-	-	640.78

SEAL OF APPROVAL

APPROVED SUBJECT TO THE CONDITION MENTIONED IN the office letter

No. CIDCO/BP-15932/TPO(NM)/2019

Scrutiny Date 29-03-2019

APPROVED SUBJECT TO THE CONDITION MENTIONED IN This Office Letter

No. CIDCO/BP-15932/TPO(NM & KJ)2018/3446

dt. 27 Jun 2019

Document certified by PATIL, MITHLESH JANARDHAN

Name : PATIL, MITHLESH JANARDHAN

Designation : Sr. Planner

Organizational : CIDCO LIMITED

Date : 29-Jun-2019 15: 24:41

Sr.Planner/Asso.Planner(BP)


CIDCO of Maharashtra Ltd.

Rajghod Bhavan, 4th Floor.

Plot No.4, Sector-11.

CBD-Belapur, Navi Mumbai.

BUILDING: CC (4)

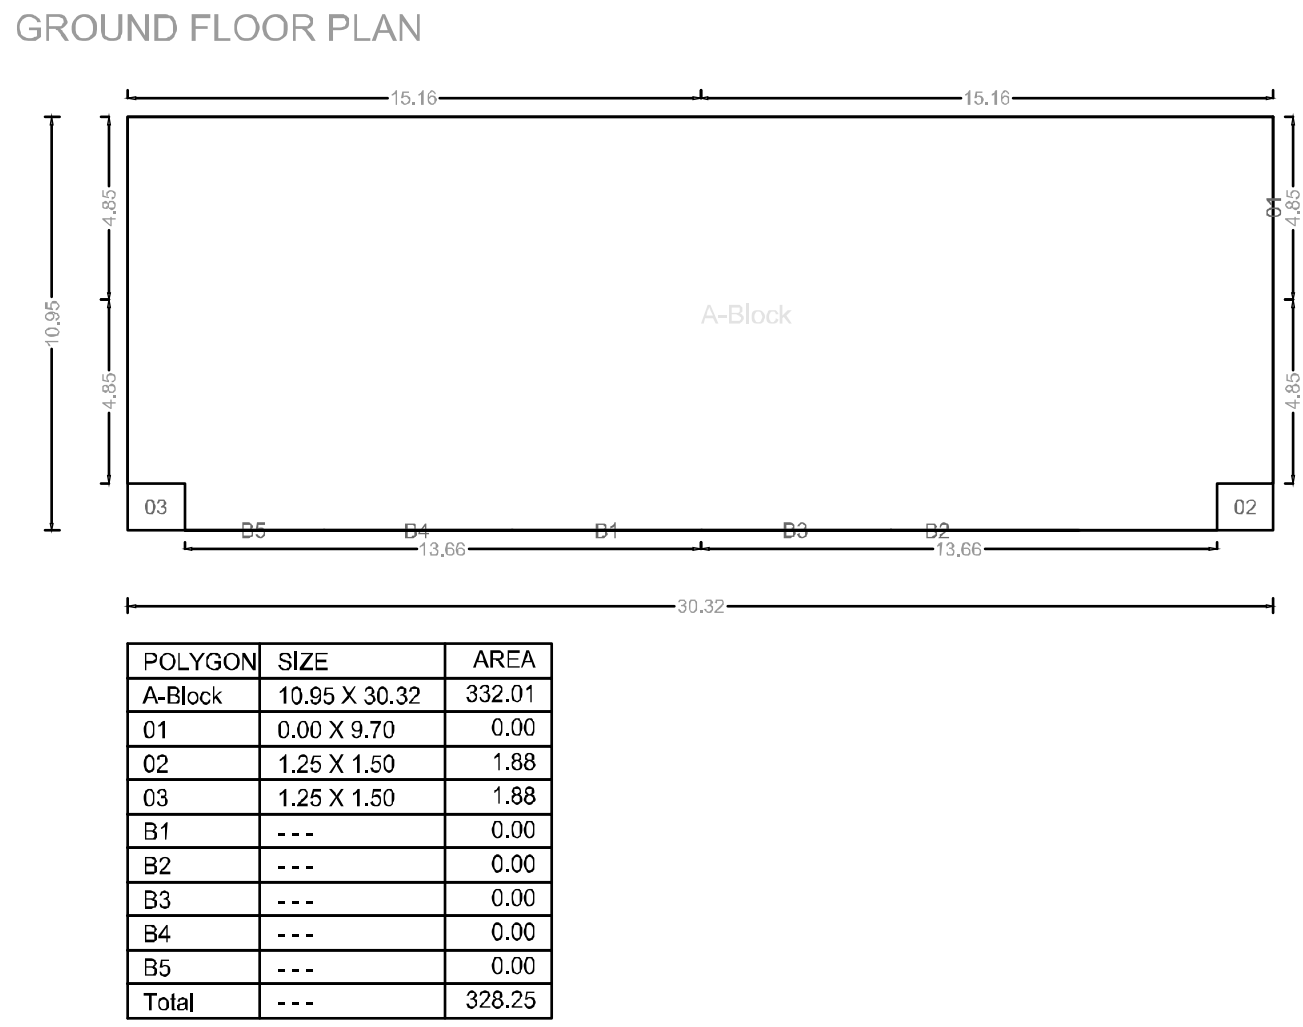

FLOOR WISE CARPET AREA: CC (4)				
FLOOR	CARPET NAME	CARPET AREA	BAL. AREA	TOTAL AREA
EIGHTH FLOOR PLAN	801	24.02	4.29	28.31
	802	24.46	4.20	28.66
	803	39.10	6.87	45.97
	804	42.88	7.28	50.16
	805	39.17	6.75	45.92
	806	39.17	6.75	45.92
	809	42.88	7.28	50.16
	810	39.10	6.87	45.97
	811	24.46	4.20	28.66
	812	24.02	4.29	28.31
ELEVENTH FLOOR PLAN	1103	39.10	6.87	45.97
	1104	42.88	7.28	50.16
	1105	39.17	6.75	45.92
	1108	42.88	7.28	50.16
	1109	39.17	6.75	45.92
	1110	39.10	6.87	45.97
FOURTH FLOOR PLAN	401	24.02	4.29	28.31
	402	24.46	4.20	28.66
	403	39.10	6.87	45.97
	404	42.88	7.28	50.16
	405	39.17	6.75	45.92
	406	24.94	4.43	29.37
	407	24.94	4.43	29.37
	408	39.17	6.75	45.92
	409	42.88	7.28	50.16
	410	39.10	6.87	45.97
	411	24.46	4.20	28.66
	412	24.02	4.29	28.31
SECOND FLOOR PLAN	SPLIT 1	108.15	4.13	113.28
	SPLIT 2	113.27	0.00	113.27
	SPLIT 3	106.74	7.53	113.27
	SPLIT 4	116.31	0.00	116.31
	SPLIT 5	116.31	0.00	116.31
	SPLIT 6	108.15	4.13	113.28
THIRD FLOOR PLAN	303	39.10	6.87	45.97
	304	42.88	7.28	50.16
	305	39.17	6.75	45.92
	306	39.17	6.75	45.92
	309	42.88	7.28	50.16
	310	39.10	6.87	45.97
TYPICAL - 5, 7, 9 FLOOR PLAN	501,701,901	24.02	4.29	28.31
	502,702,902	24.46	4.20	28.66
	503,703,903	39.10	6.87	45.97
	504,704,904	42.88	7.28	50.16
	505,705,905	39.17	6.75	45.92
	506,706,906	24.94	4.43	29.37
	507,707,907	24.94	4.43	29.37
	508,708,908	39.17	6.75	45.92
	509,709,909	42.88	7.28	50.16
	510,710,910	39.10	6.87	45.97
	511,711,911	24.46	4.20	28.66
	512,712,912	24.02	4.29	28.31
TYPICAL - 6, 10 FLOOR PLAN	601,1001,1201	24.02	4.29	28.31
	602,1002,1202	24.46	4.20	28.66
	603,1003,1203	39.10	6.87	45.97
	604,1004,1204	42.88	7.28	50.16
	605,1005,1205	39.17	6.75	45.92
	606,1006,1206	24.94	4.43	29.37
	607,1007,1207	24.94	4.43	29.37
	608,1008,1208	39.17	6.75	45.92
	609,1009,1209	42.88	7.28	50.16
	610,1010,1210	39.10	6.87	45.97
	611,1011,1211	24.46	4.20	28.66
	612,1012,1212	24.02	4.29	28.31

OWNER'S NAME

M/S BLUESCAPE INFRA, THROUGH ITS PARTNERS., SHRI.VIPUL DHIRAJ VERAT AND OTHERS FOUR

PROJECT INFORMATION

Plot No: J-4(322)

SECTOR NO: 3

Node : Pushpak(New)

PROJECT TYPE:

CONSULTANT NAME

ATUL PATEL ARCHITECTS

Reg. No. : CD00000005

JOB NO.

DRG. NO.

SCALE

DRAWN BY

CHECKED BY

INWARD NO.

DATE

KEY NO.

SHEET NO.