



Sanctioned No. B.P./Rohatam/26/2018
Subject to conditions mentioned in the
Office Order No.
even dated : 27/03/2018

Rimpri
Date: 27/03/2018


Deputy Engineer
Building Permit and unroofed Building
Construction Control Department
Punjab Chindwood Mines Corporation

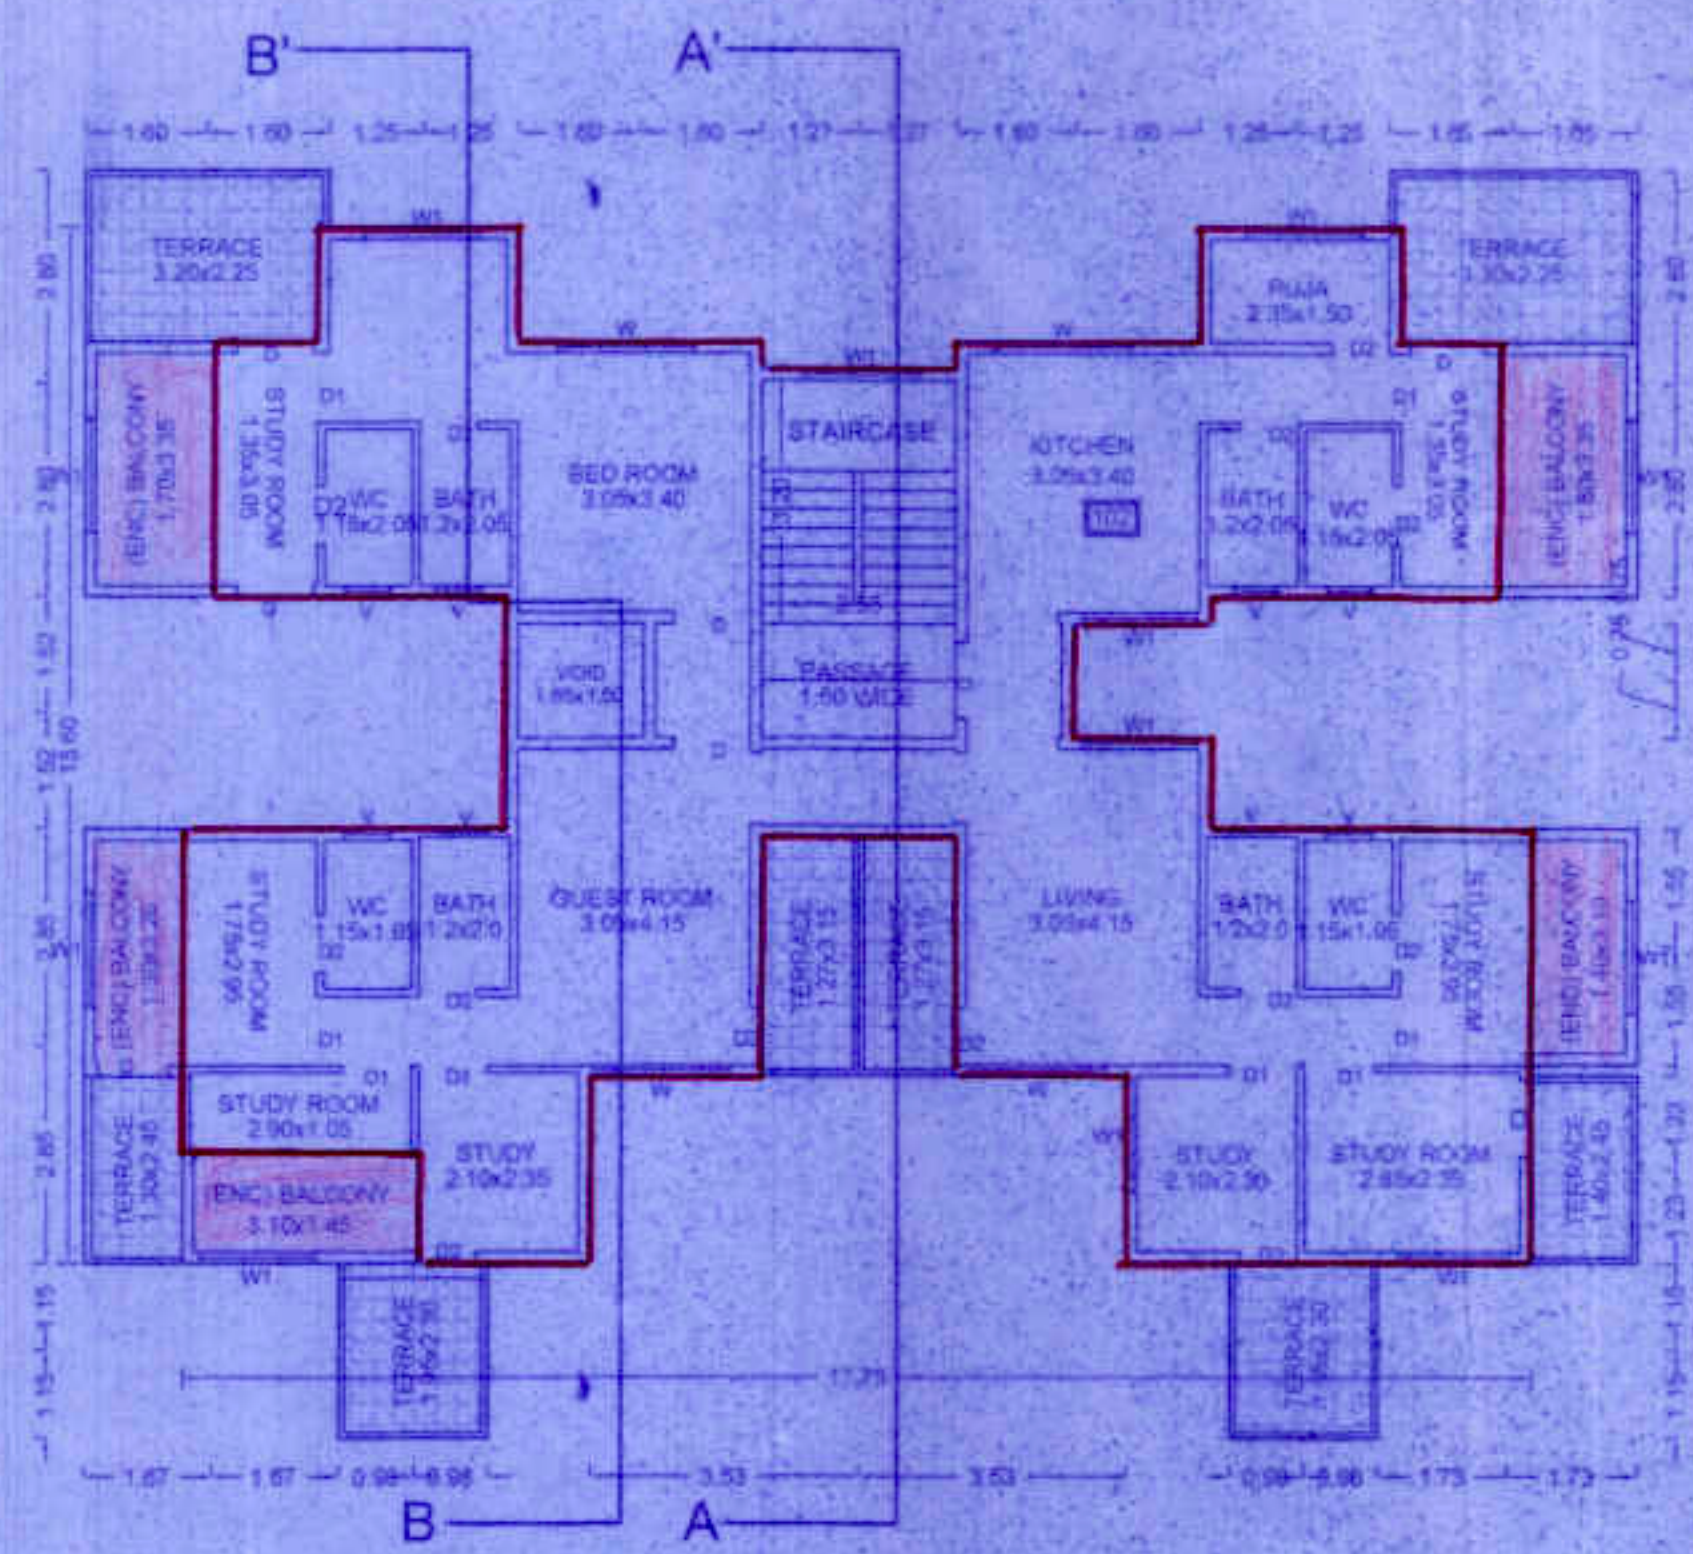


SECOND FLOOR PLAN SCALE 1/100

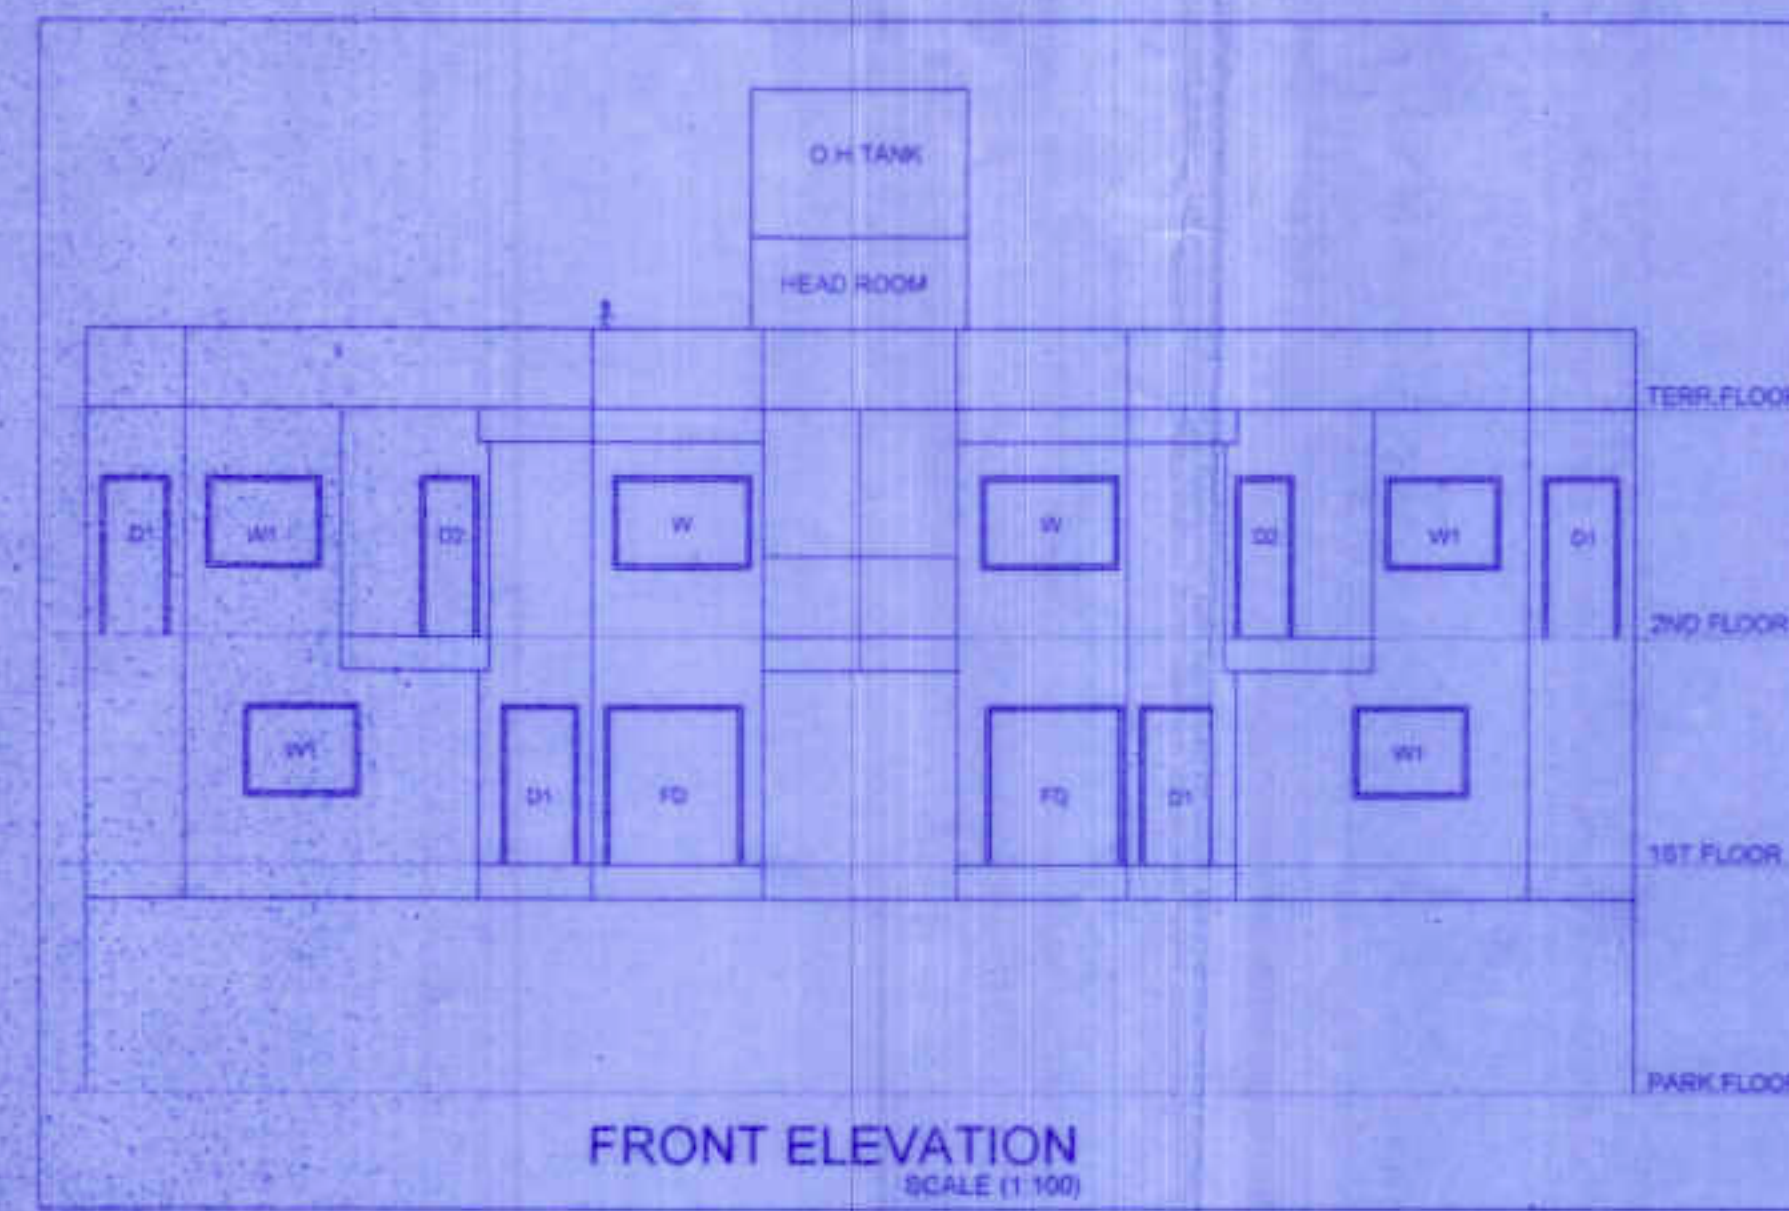


FRONT ELEVATION
SCALE (1"=10')

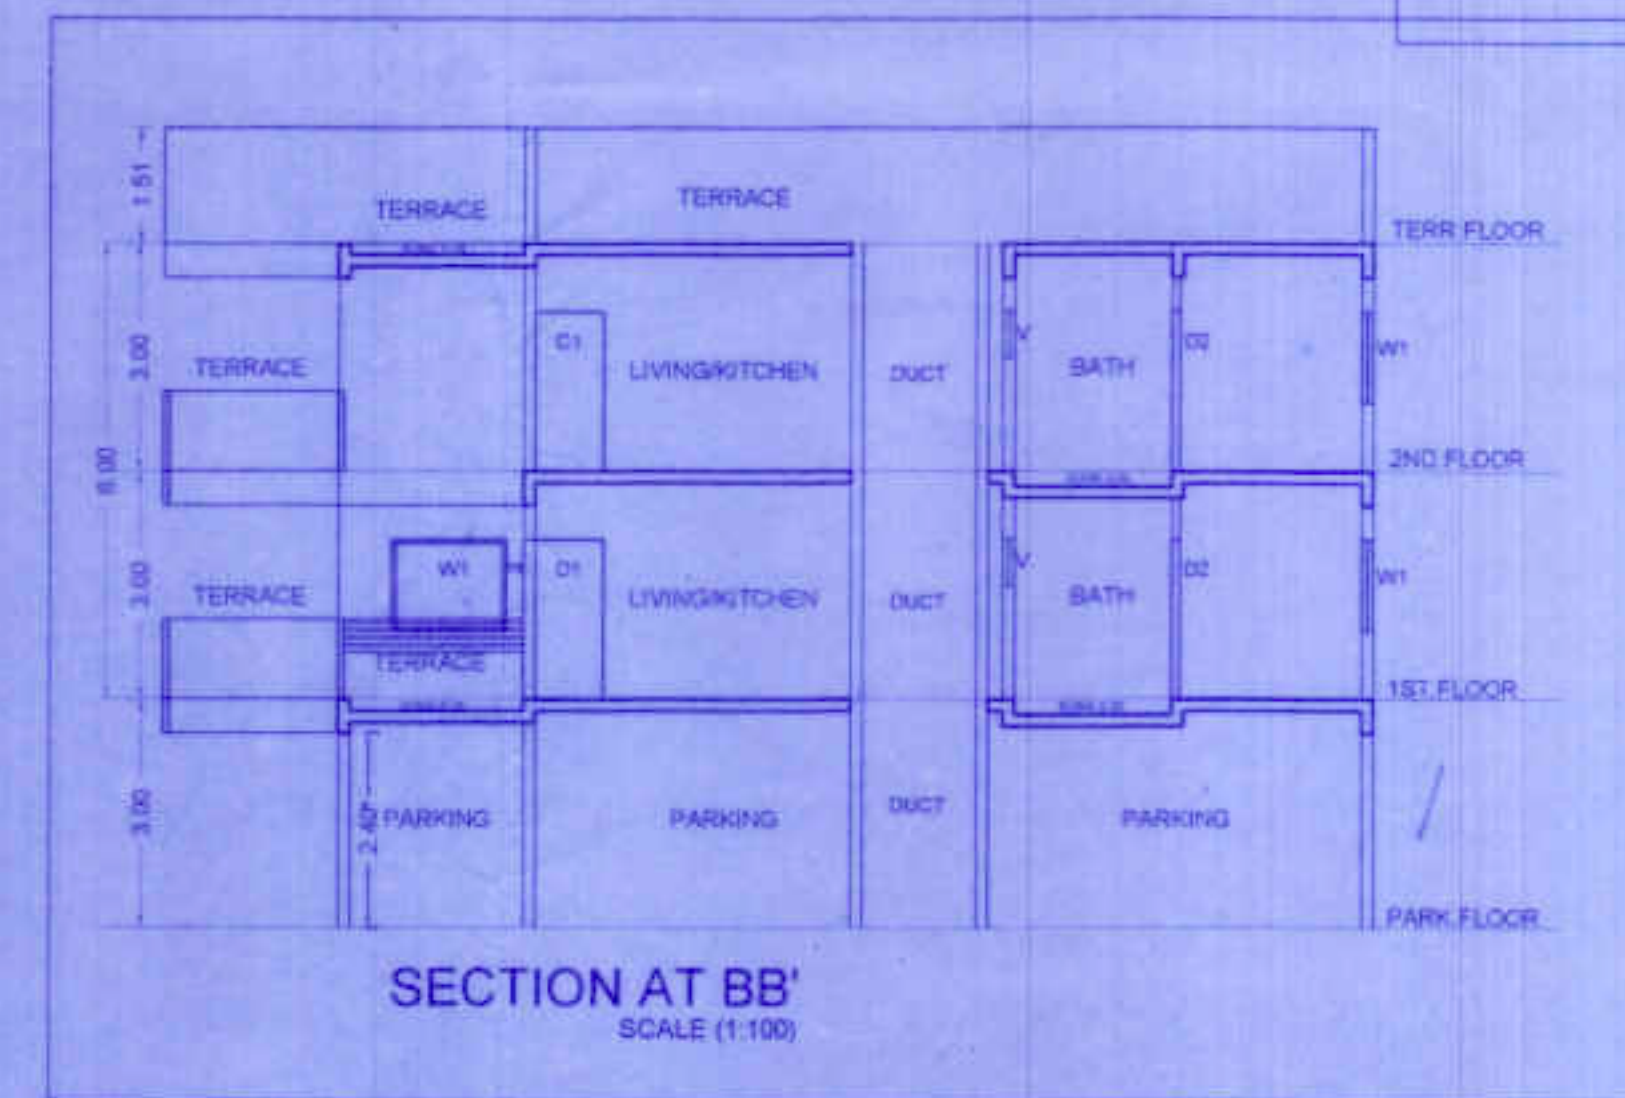


SECTION AT BB'
SCALE (1:100)

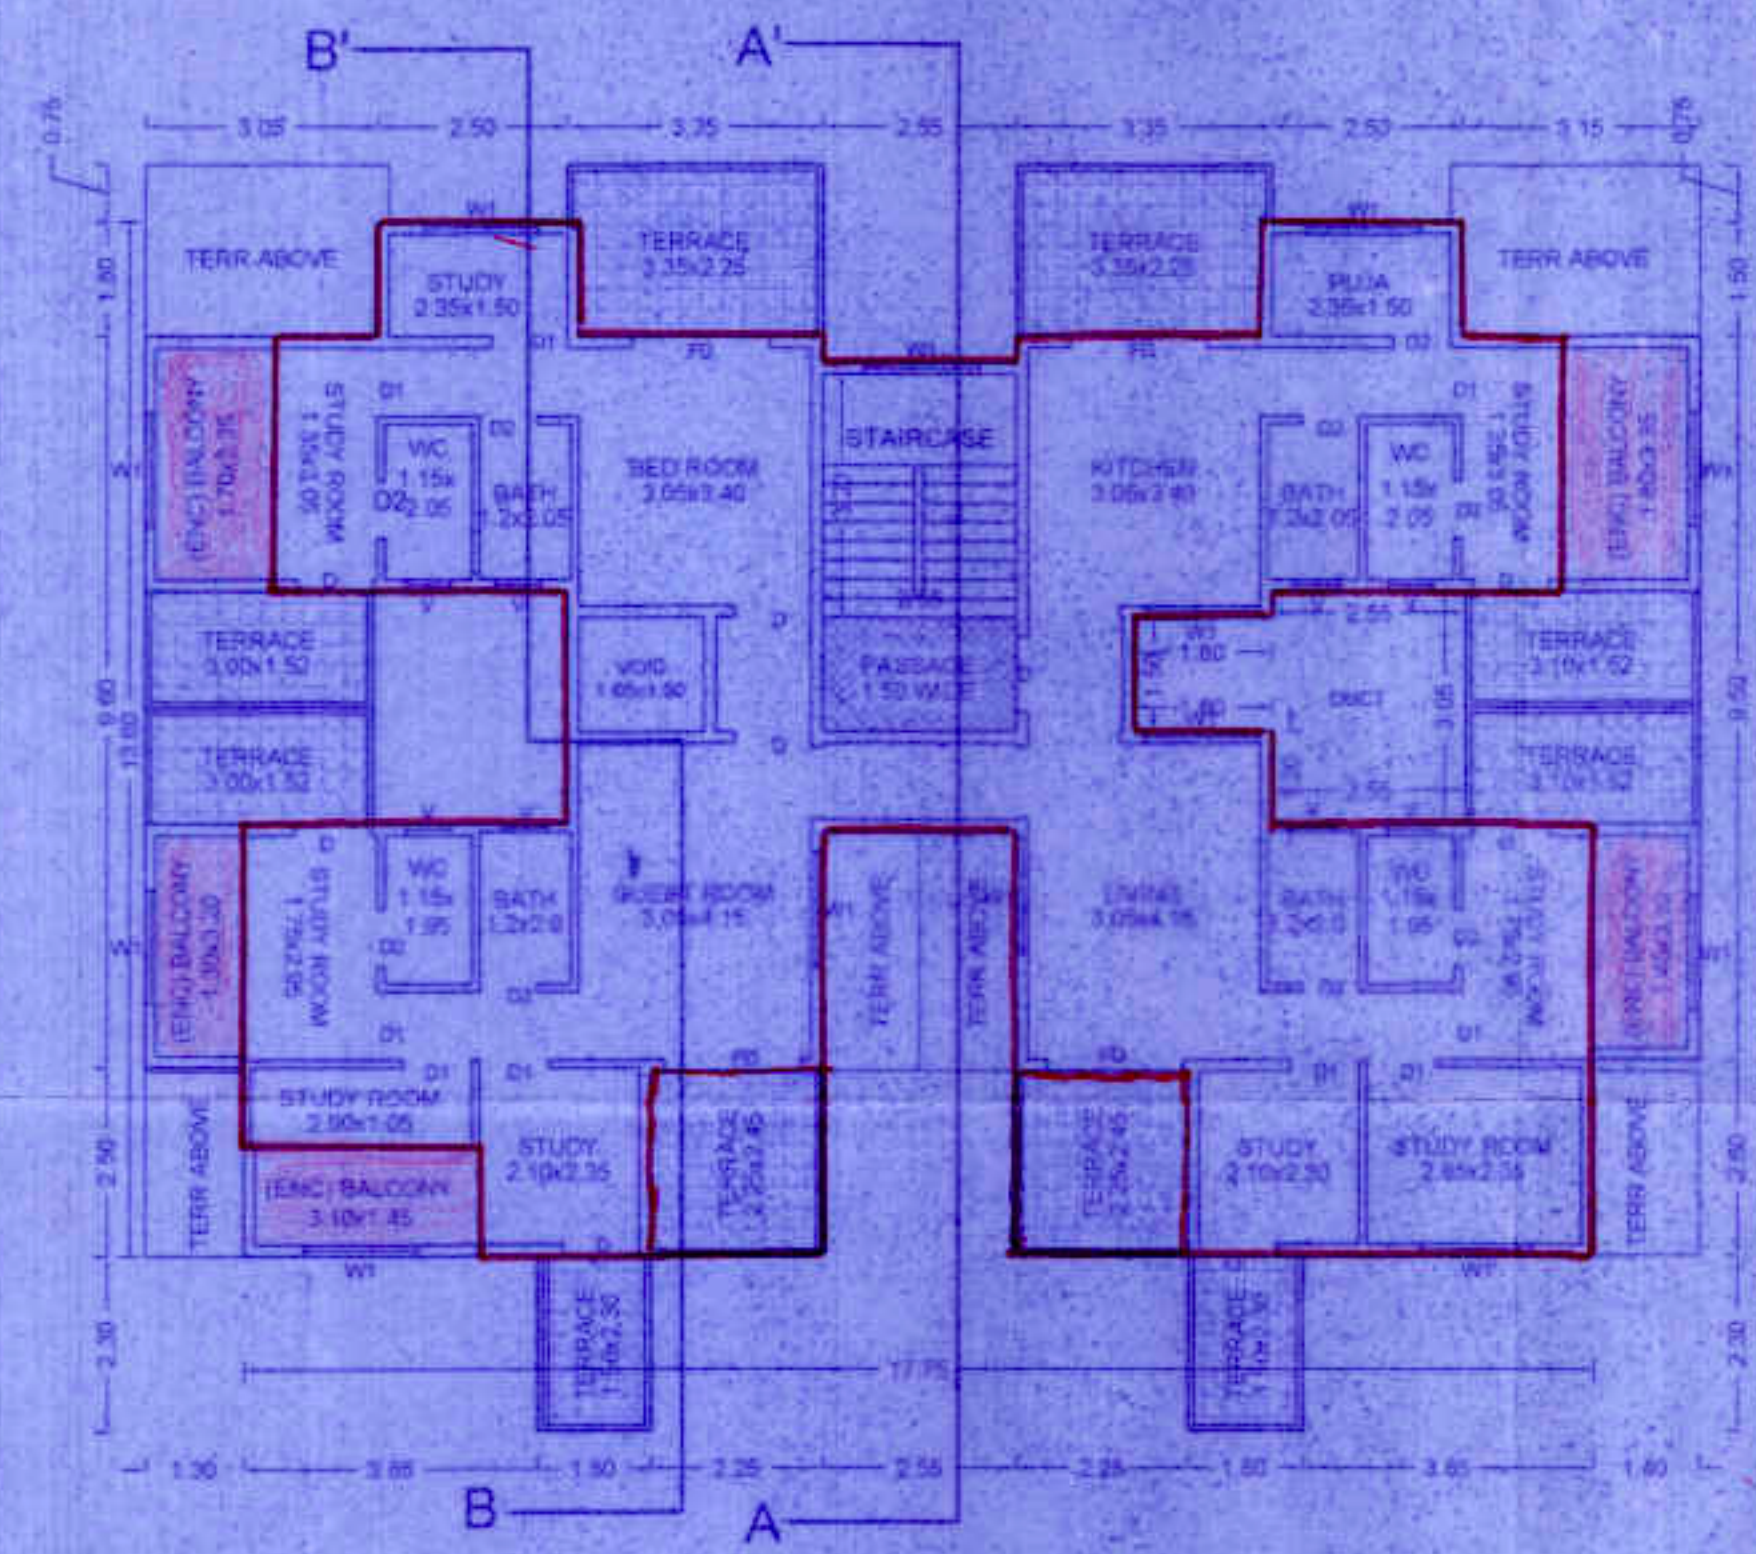

FIRST FLOOR PLAN SCALE (1:100)

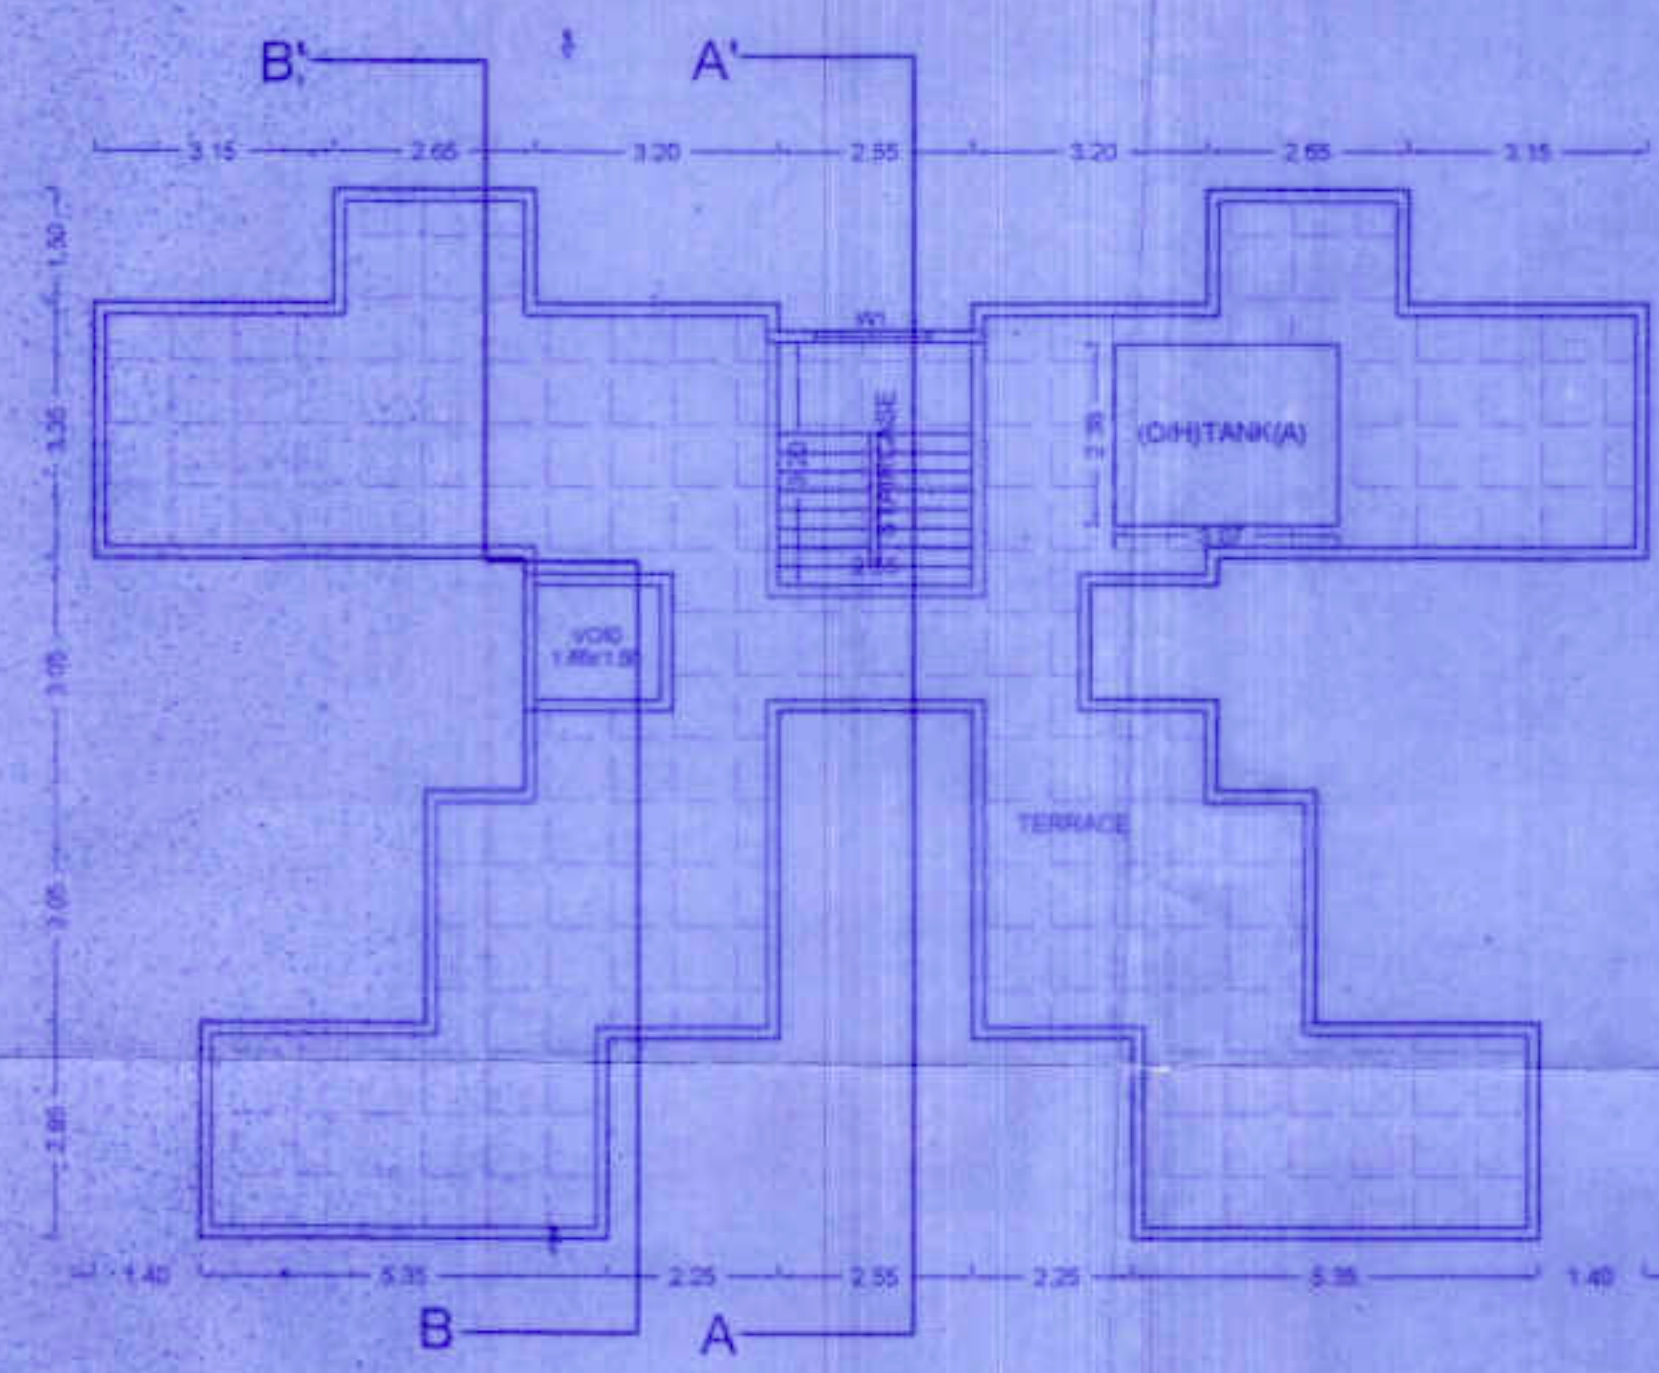

TERRACE FLOOR PLAN SCALE (1:100)

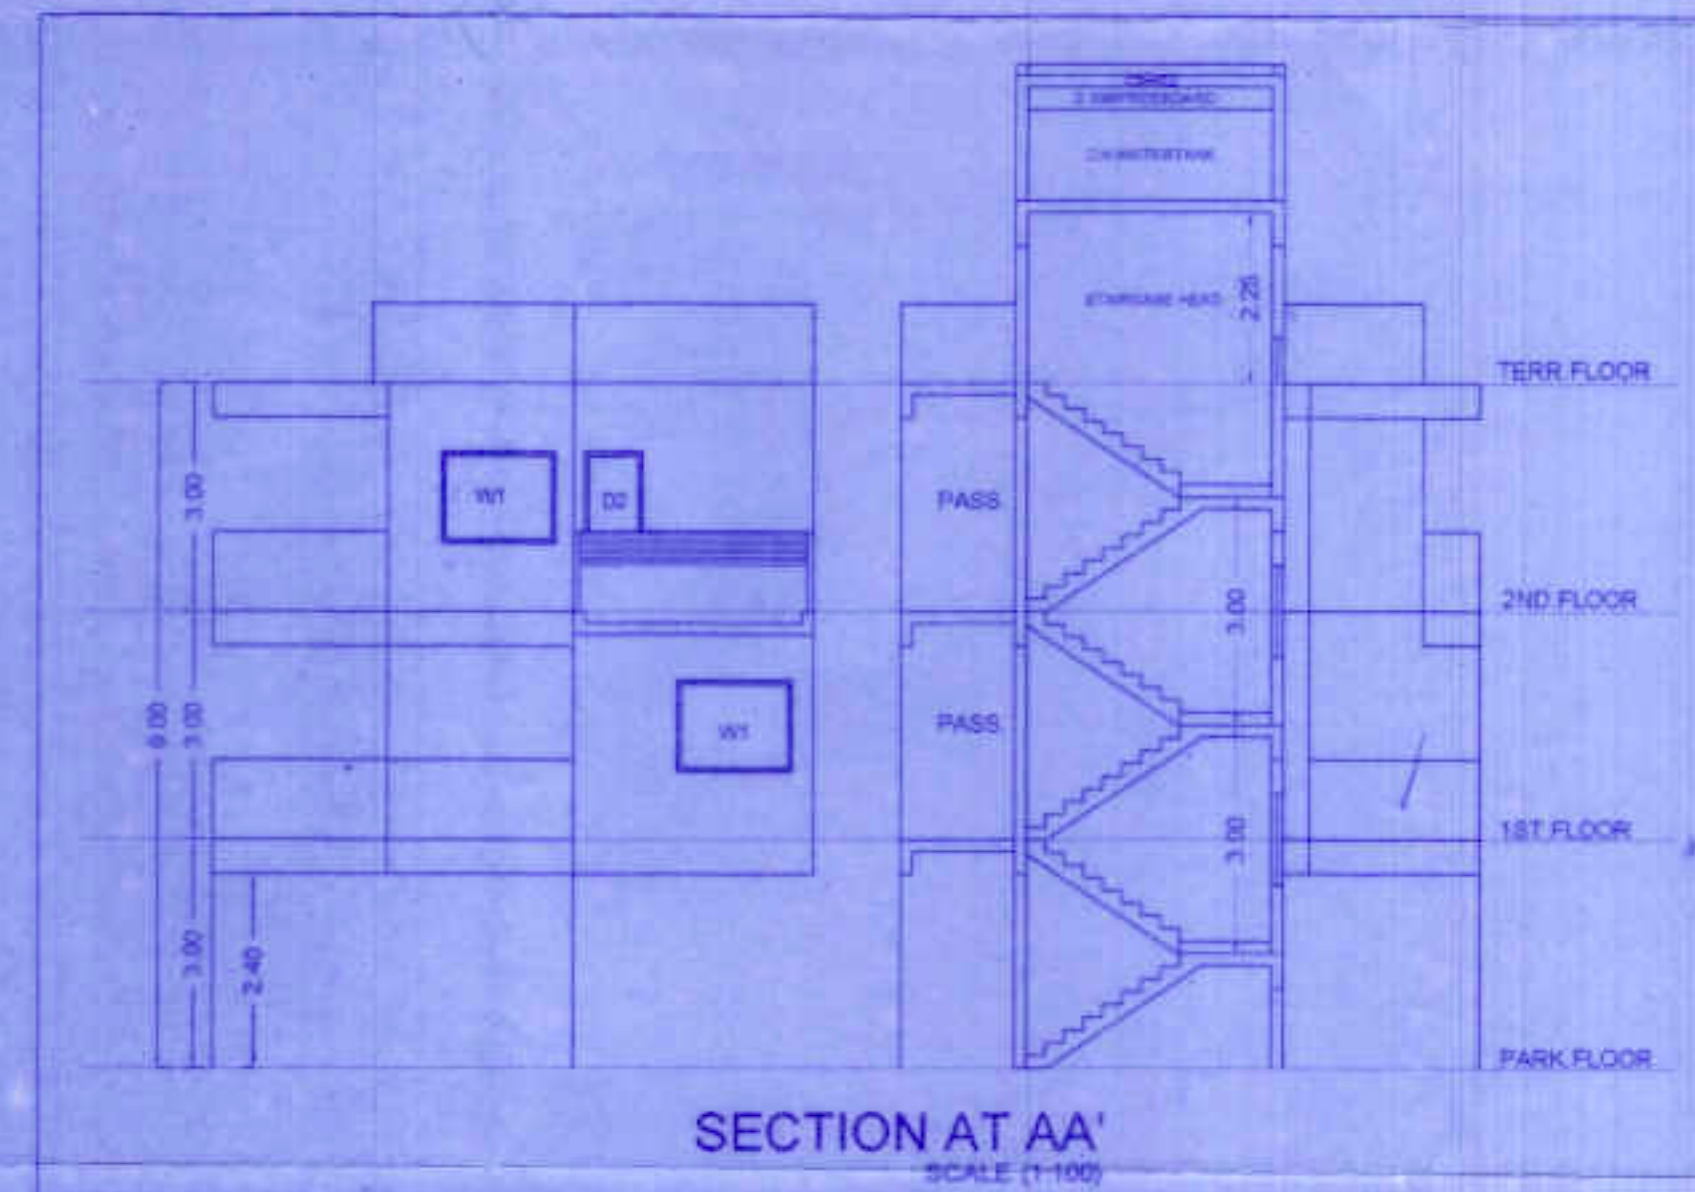

SECTION AT AA'
SCALE (1-100)

OWNER'S NAME:				OWNER'S SIGN:	
ROHANI DEVELOPERS THROUGH ITS PARTNER					
(1)MR. NITIN SOPAN KATE					
(1)MR. NITIN SOPAN KATE					
PROJECT:					
SURVEY NO :		563 TO 573, 638 & 539 (c)		MISSA NO :	
PLOT NO :				CTS NO :	
DESCRIPTION : VILLAGE - RAHATANI PUNE					
ARCHITECT:				ARCHITECT'S SIGN:	
Bunt R Navale					
BUDHRA RAJ RAO SOCIETY					
PHASE I NEHRURWADI					
CHICHAWAD PUNE-33					
JOB NO.		DRG. NO.	SCALE	DRAWN BY CHECKED BY	
			1:100	AKHAY	NAWALE
INWARD NO.		DATE		24 Jan 2018	
KEY NO.		SHEET NO.		2 / 2	