


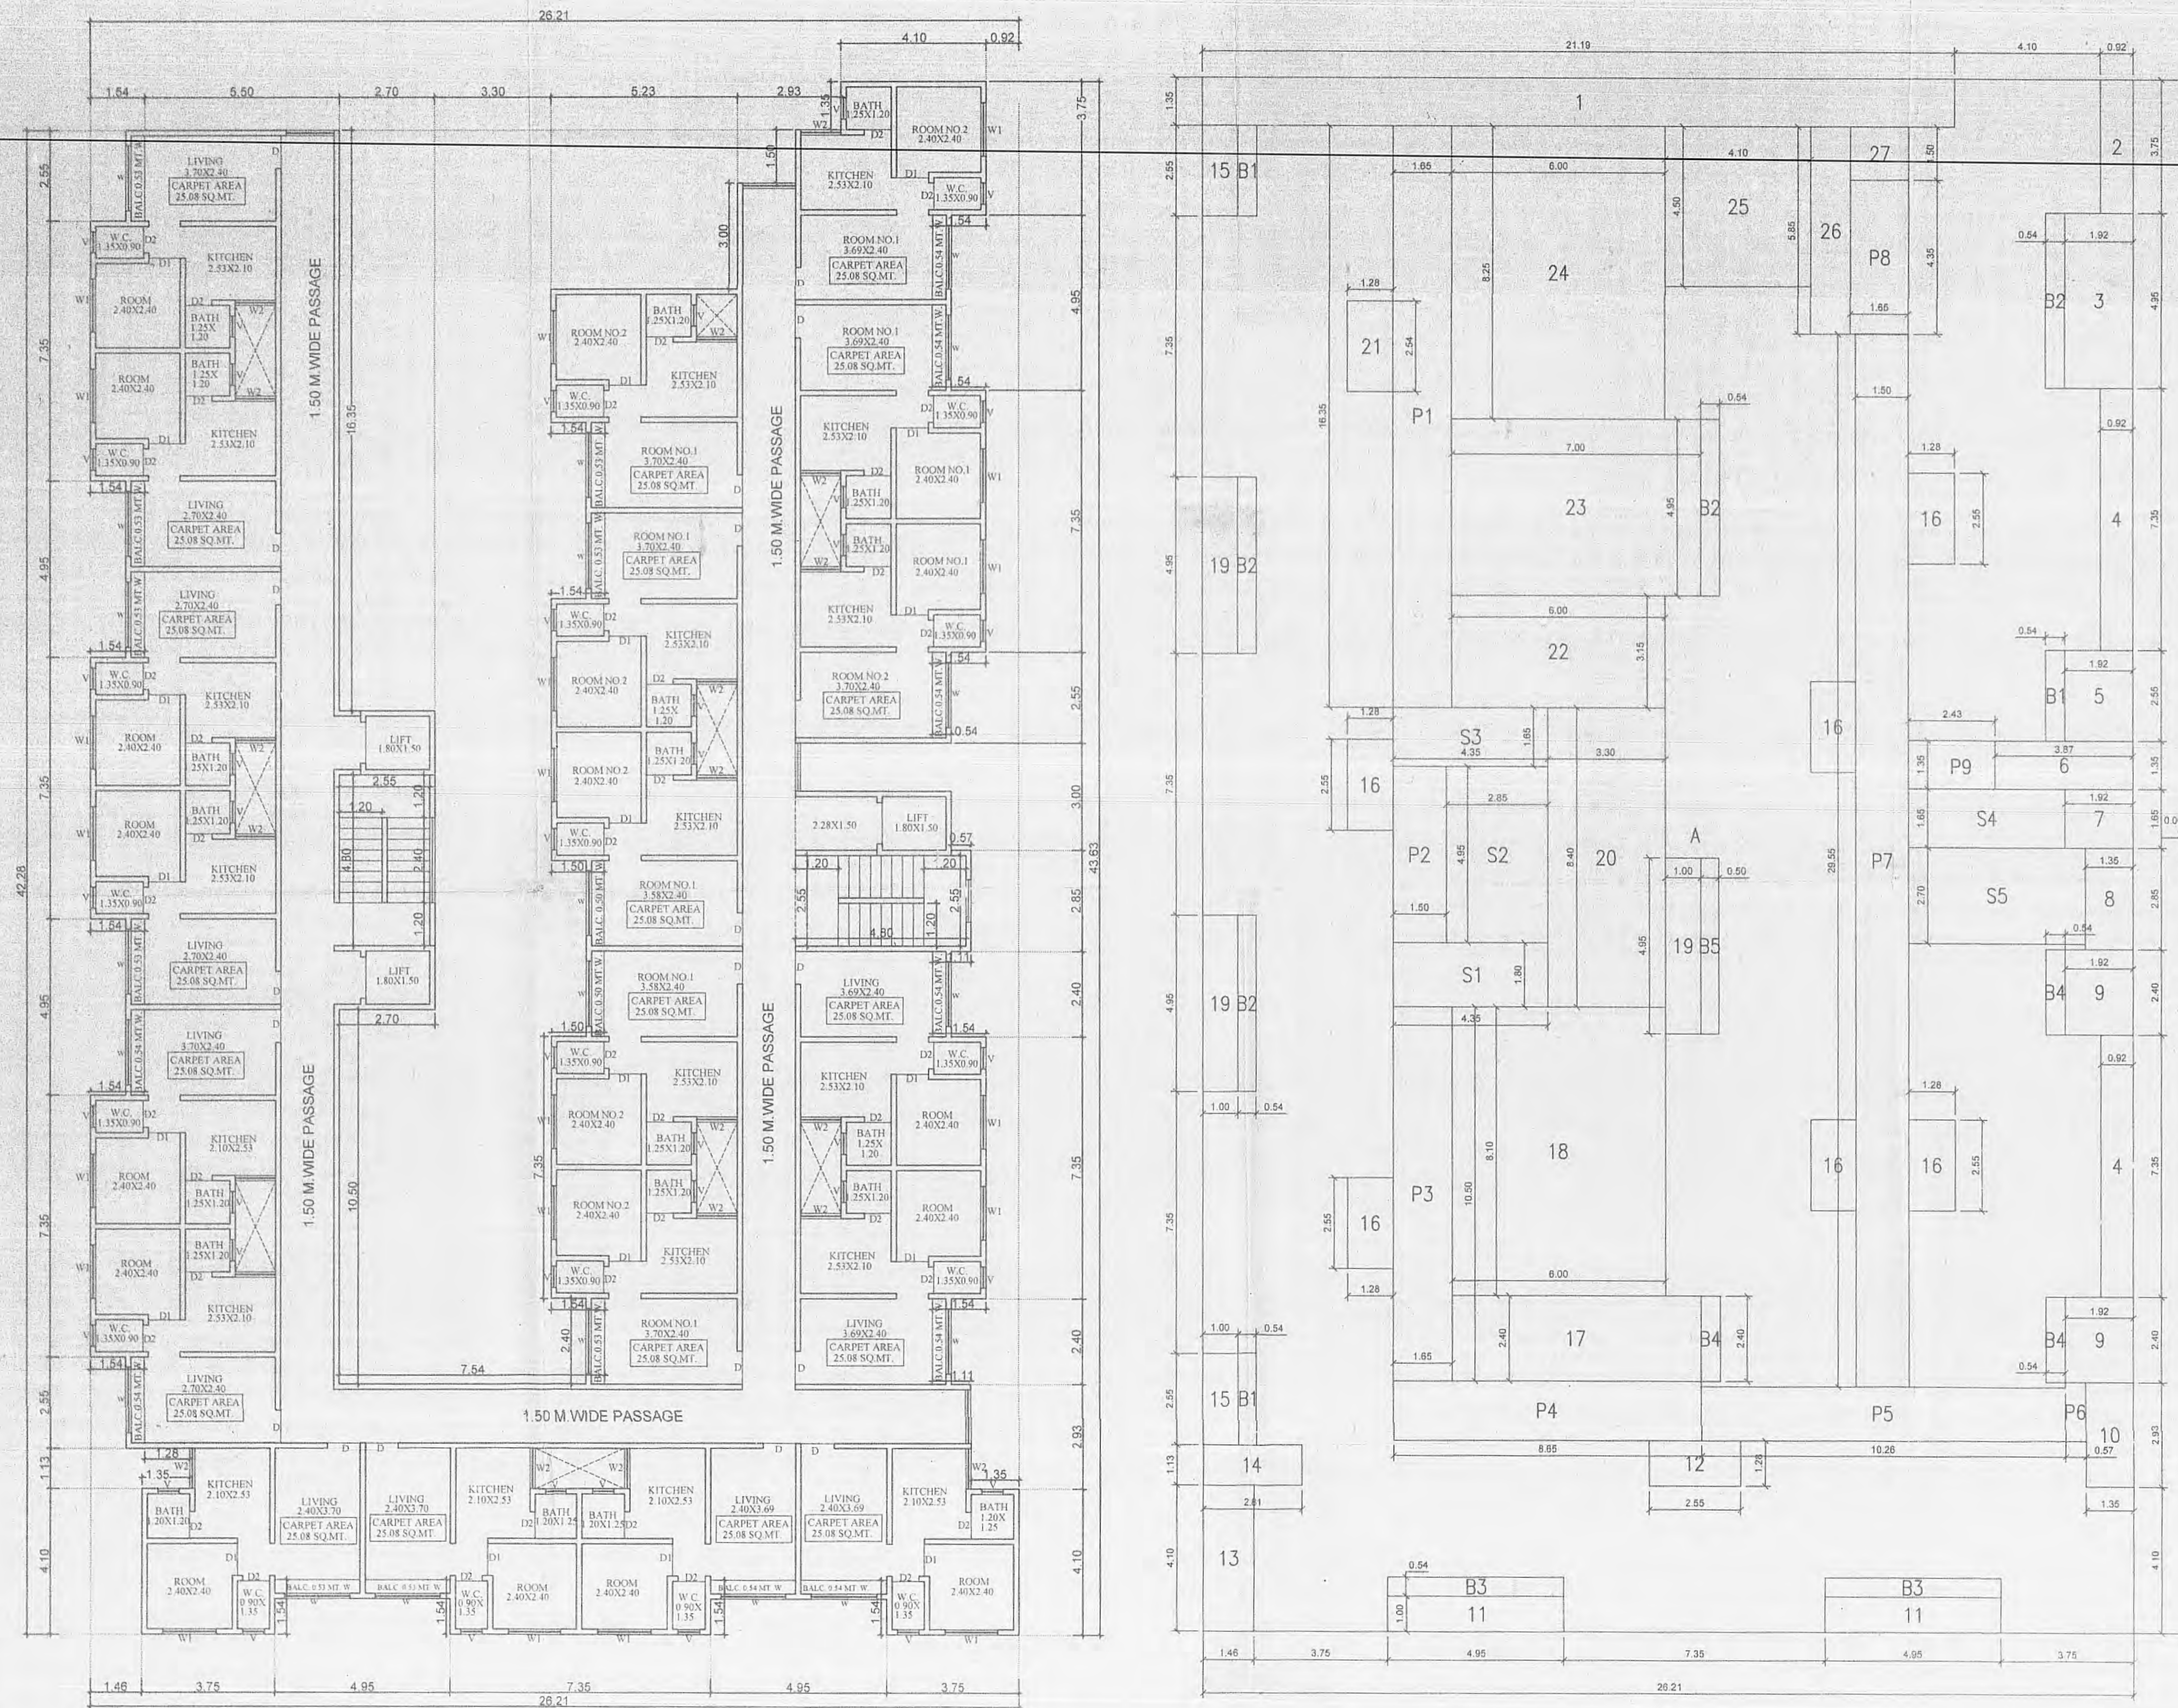

2ND TO 6TH FLOOR PLAN

BUILT UP AREA DIAGRAM
FOR 2ND TO 6TH FLOOR

BUILT UP AREA CALCULATION FOR TYPICAL FLOOR (REHAB WING)				
A	26.21	X	43.83	X 1 NO = 1143.54 SQ.MT.
TOTAL ADDITION				= 1143.54 SQ.MT.X

DEDUCTIONS				
1	21.19	X	1.35	X 1 NO = 28.61 SQ.MT.
2	0.92	X	3.75	X 1 NO = 3.45 SQ.MT.
3	1.92	X	4.95	X 1 NO = 9.60 SQ.MT.
4	0.92	X	7.35	X 2 NOS = 13.52 SQ.MT.
5	1.92	X	2.55	X 1 NO = 4.90 SQ.MT.
6	3.87	X	1.35	X 1 NO = 5.22 SQ.MT.
7	1.92	X	1.85	X 1 NO = 3.17 SQ.MT.
8	1.35	X	2.85	X 1 NO = 3.85 SQ.MT.
9	1.92	X	2.40	X 2 NOS = 9.22 SQ.MT.
10	1.35	X	2.85	X 1 NO = 3.99 SQ.MT.
11	4.95	X	1.85	X 2 NOS = 9.90 SQ.MT.
12	2.55	X	1.25	X 1 NO = 3.28 SQ.MT.
13	1.45	X	4.10	X 1 NO = 5.99 SQ.MT.
14	2.81	X	1.13	X 1 NO = 3.18 SQ.MT.
15	1.00	X	2.55	X 2 NOS = 5.10 SQ.MT.
16	1.28	X	2.55	X 6 NOS = 19.58 SQ.MT.
17	7.00	X	2.40	X 1 NO = 16.80 SQ.MT.
18	6.00	X	8.10	X 1 NO = 48.60 SQ.MT.
19	1.00	X	4.95	X 3 NOS = 14.85 SQ.MT.
20	3.30	X	8.40	X 1 NO = 27.72 SQ.MT.
21	1.28	X	2.54	X 1 NO = 3.25 SQ.MT.
22	6.00	X	3.15	X 1 NO = 18.90 SQ.MT.
23	7.00	X	4.95	X 1 NO = 34.65 SQ.MT.
24	6.00	X	8.25	X 1 NO = 49.50 SQ.MT.
25	4.10	X	4.50	X 1 NO = 18.45 SQ.MT.
26	1.13	X	5.85	X 1 NO = 6.61 SQ.MT.
27	1.65	X	1.50	X 1 NO = 2.48 SQ.MT.
P9	2.43	X	1.35	X 1 NO = 3.28 SQ.MT.
TOTAL DEDUCTION				= 377.52 SQ.MT.Y1

STAIRCASE & LIFT AREA FOR TYPICAL FLOOR (REHAB WING)				
S1	4.35	X	1.80	X 1 NO = 7.83 SQ.MT.
S2	2.35	X	4.95	X 1 NO = 11.71 SQ.MT.
S3	4.35	X	1.85	X 1 NO = 7.19 SQ.MT.
S4	4.35	X	1.85	X 1 NO = 7.23 SQ.MT.
S5	4.95	X	2.70	X 1 NO = 13.37 SQ.MT.
TOTAL STAIR & LIFT AREA PER FL.				= 49.72 SQ.MT.Y2

COMMON PASSAGE AREA CALCULATION FOR TYPICAL FLOOR (REHAB WING)				
P1	1.65	X	18.35	X 1 NO = 30.08 SQ.MT.
P2	1.50	X	4.95	X 1 NO = 7.43 SQ.MT.
P3	1.65	X	10.50	X 1 NO = 17.33 SQ.MT.
P4	8.65	X	1.85	X 1 NO = 14.27 SQ.MT.
P5	10.25	X	1.80	X 1 NO = 15.39 SQ.MT.
P6	0.37	X	1.85	X 1 NO = 0.64 SQ.MT.
P7	1.50	X	29.55	X 1 NO = 44.33 SQ.MT.
P8	1.85	X	4.35	X 1 NO = 7.18 SQ.MT.
TOTAL COMMON PASSAGE AREA (FOR TYPICAL FLOOR)				133.85 SQ.MT.Y4
TOTAL PROPOSED BUILT UP AREA PER FLOOR				= 582.45 SQ.MT.

BUILT UP AREA CALCULATION FOR 7TH FLOOR (REHAB WING)				
TOTAL PROPOSED BUILT UP AREA PER FLOOR				= 582.45 SQ.MT.
DEDUCTIONS				
1	4.10	X	3.75	X 1 NO = 15.37 SQ.MT.
2	4.30	X	2.40	X 1 NO = 10.33 SQ.MT.
3	1.13	X	2.25	X 1 NO = 2.54 SQ.MT.
TOTAL DEDUCTION				= 28.24 SQ.MT.Y1
TOTAL PROPOSED BUILT UP AREA PER FLOOR				= 554.21 SQ.MT.

Approved Subject to the condition
mentioned in this office permission
Letter no SRA/ENG/.....
16 JUN 2010
Executive Engineer
Slum Rehabilitation Authority

CERTIFICATE OF AREA				
CERTIFIED THAT THE PLOT UNDER REFERENCE WAS SURVEYED BY ME ON AND THE DIMENSIONS OF SIDES ETC. OF PLOT ARE AS MEASURED ON SITE AND THE AREA SO WORKED OUT IS 822.60 SQ.MT.& TALLIES WITH THE AREA STATED IN DOCUMENTS OF OWNERSHIP TOWN PLANNING SCHEME RECORD.				
SIGNATURE OF LICENSED ARCHITECT				
DESCRIPTION OF PROPOSAL AND PROPERTY				
PROPOSED BUILDING ON PLOT BEARING C.T.S. NO 1020 VILLAGE MULUND (E), AT MULUND (E), MUMBAI.				
OWNER'S NAME & SIGNATURE For SHREE SAMRUDDHI DEVELOPERS				
FOR : - SHREE SAMRUDDHI DEVELOPERS.				
JOB. NO	DRG. NO	DATE	SCALE	DRAWN BY
		11/06/2000	AS SHOWN	
PARTNER				
CHD. BY				
S.S. ASSOCIATES				
ARCHITECT AND INT. DESIGNER				
104, SHREE JI ASHISH				
SWAMI NARAYAN NAGAR,				
KHOPAT, THANE (W)				