

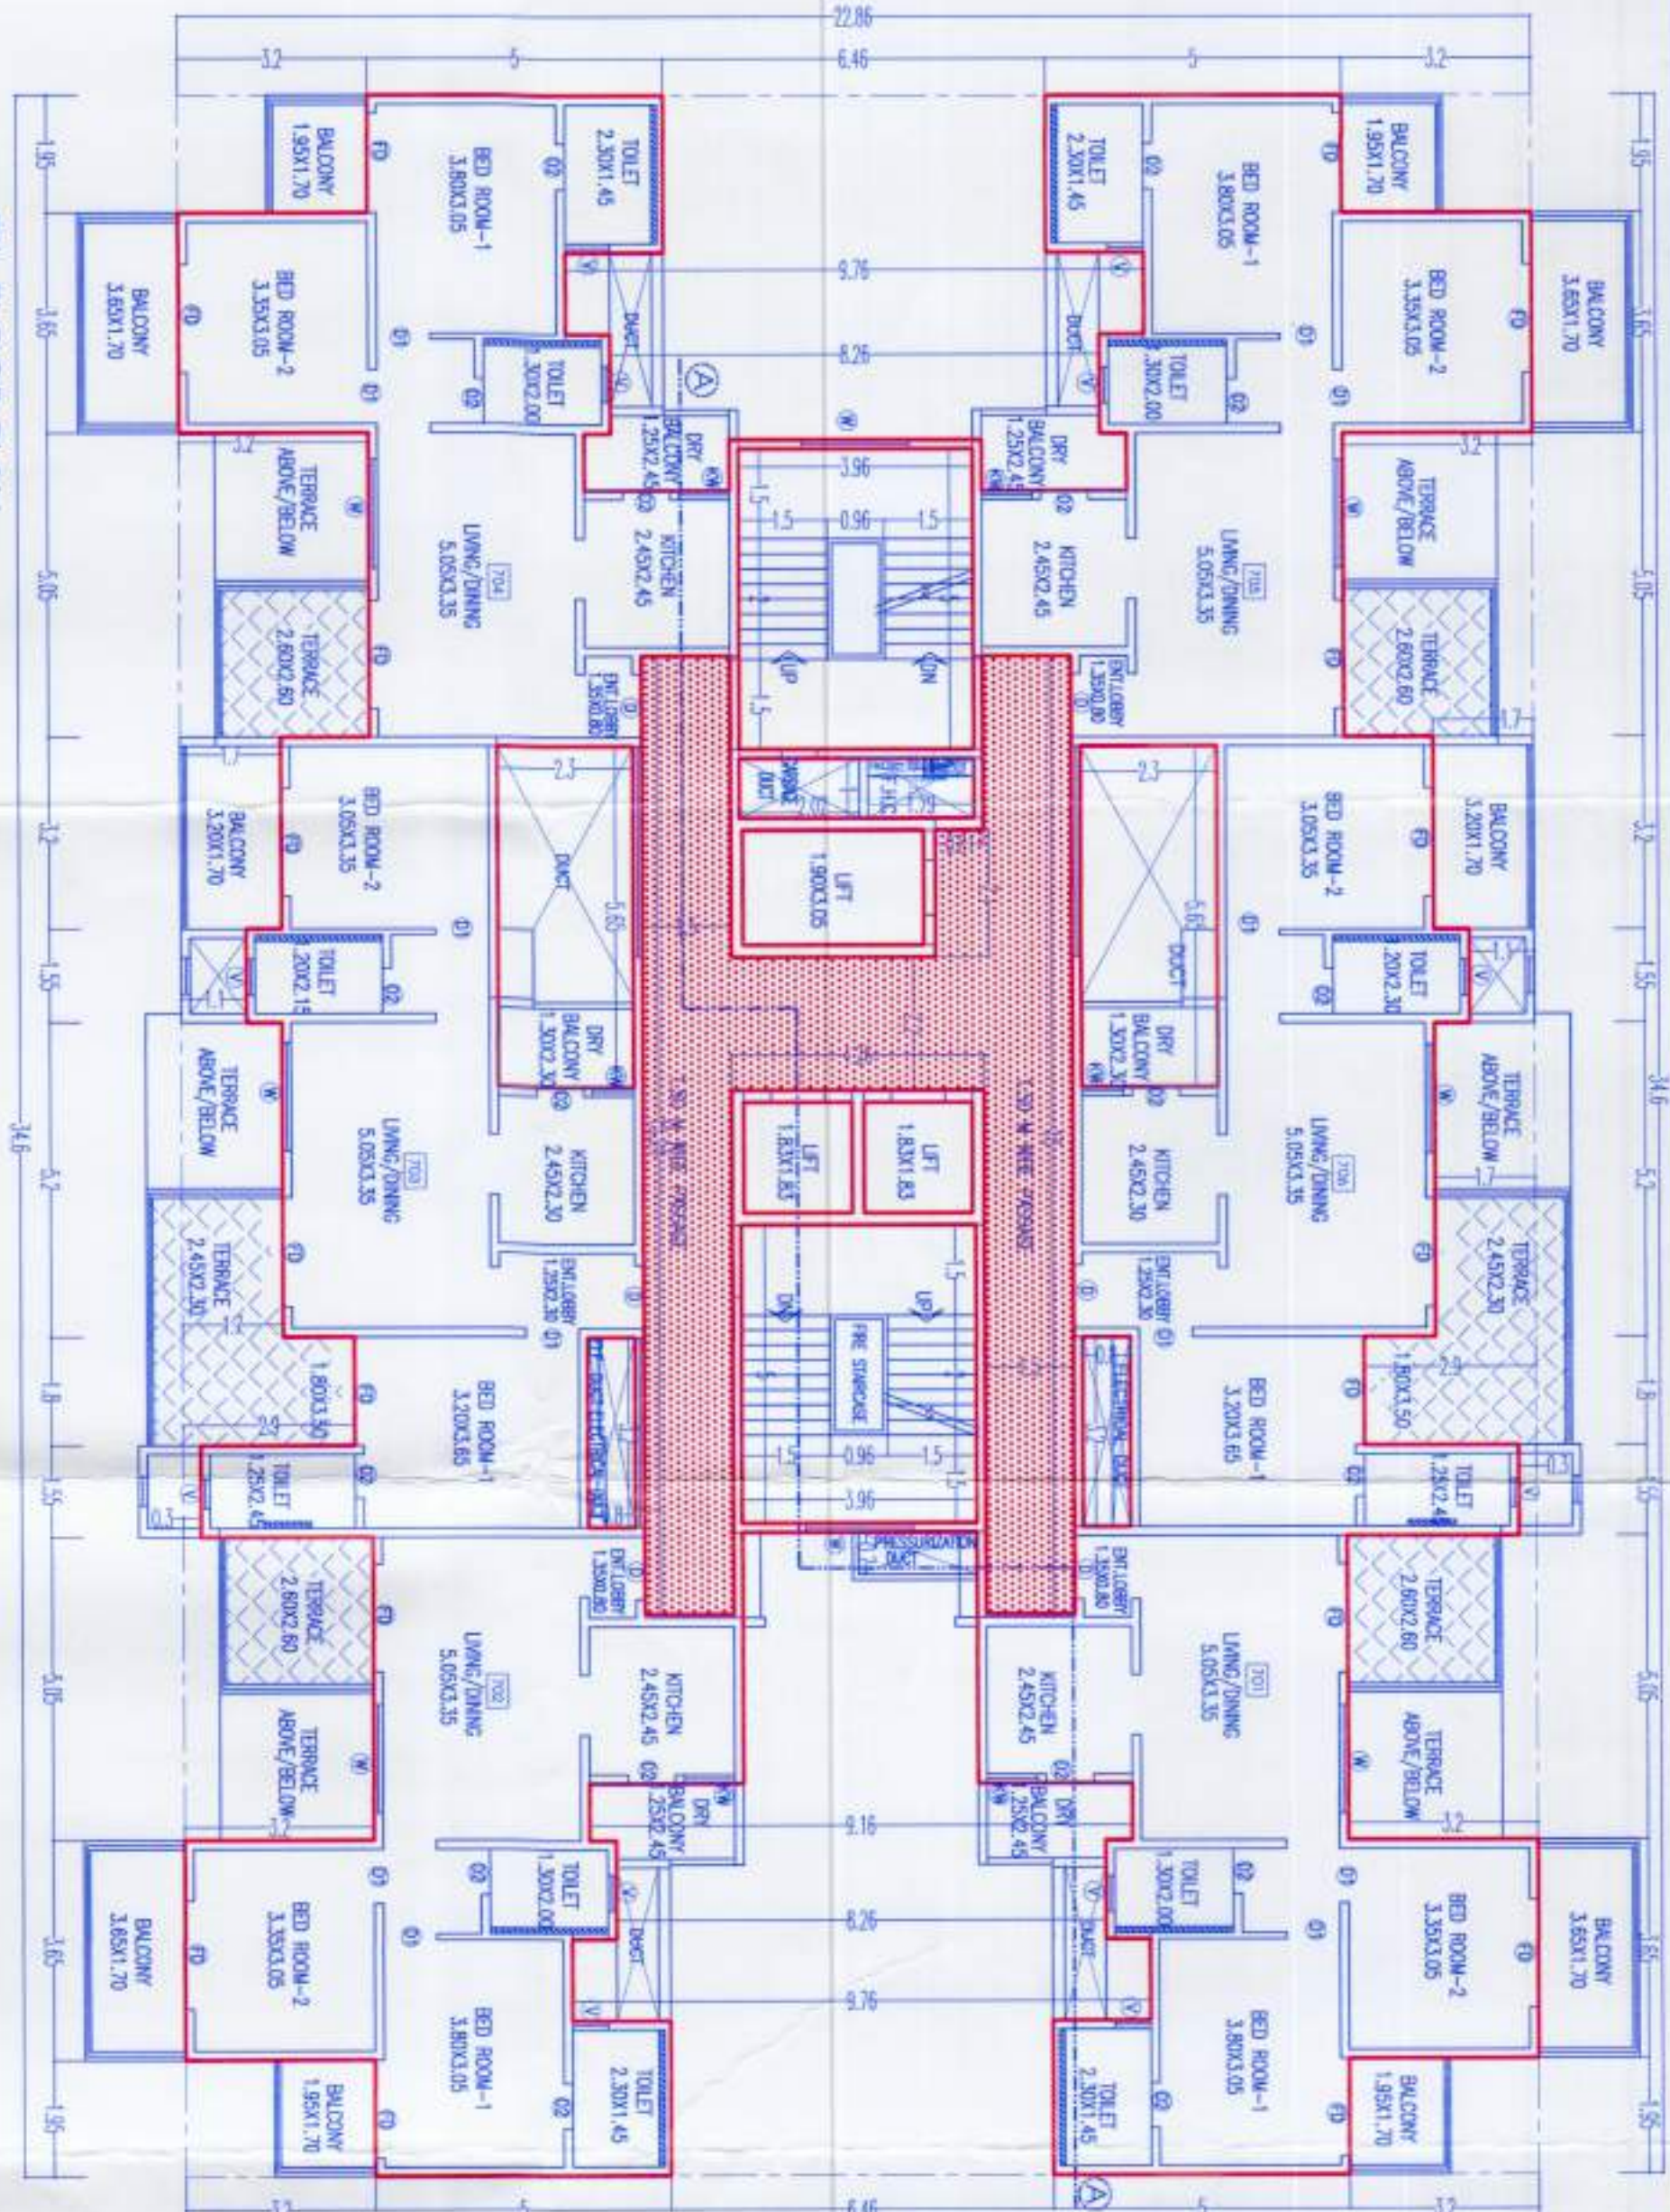
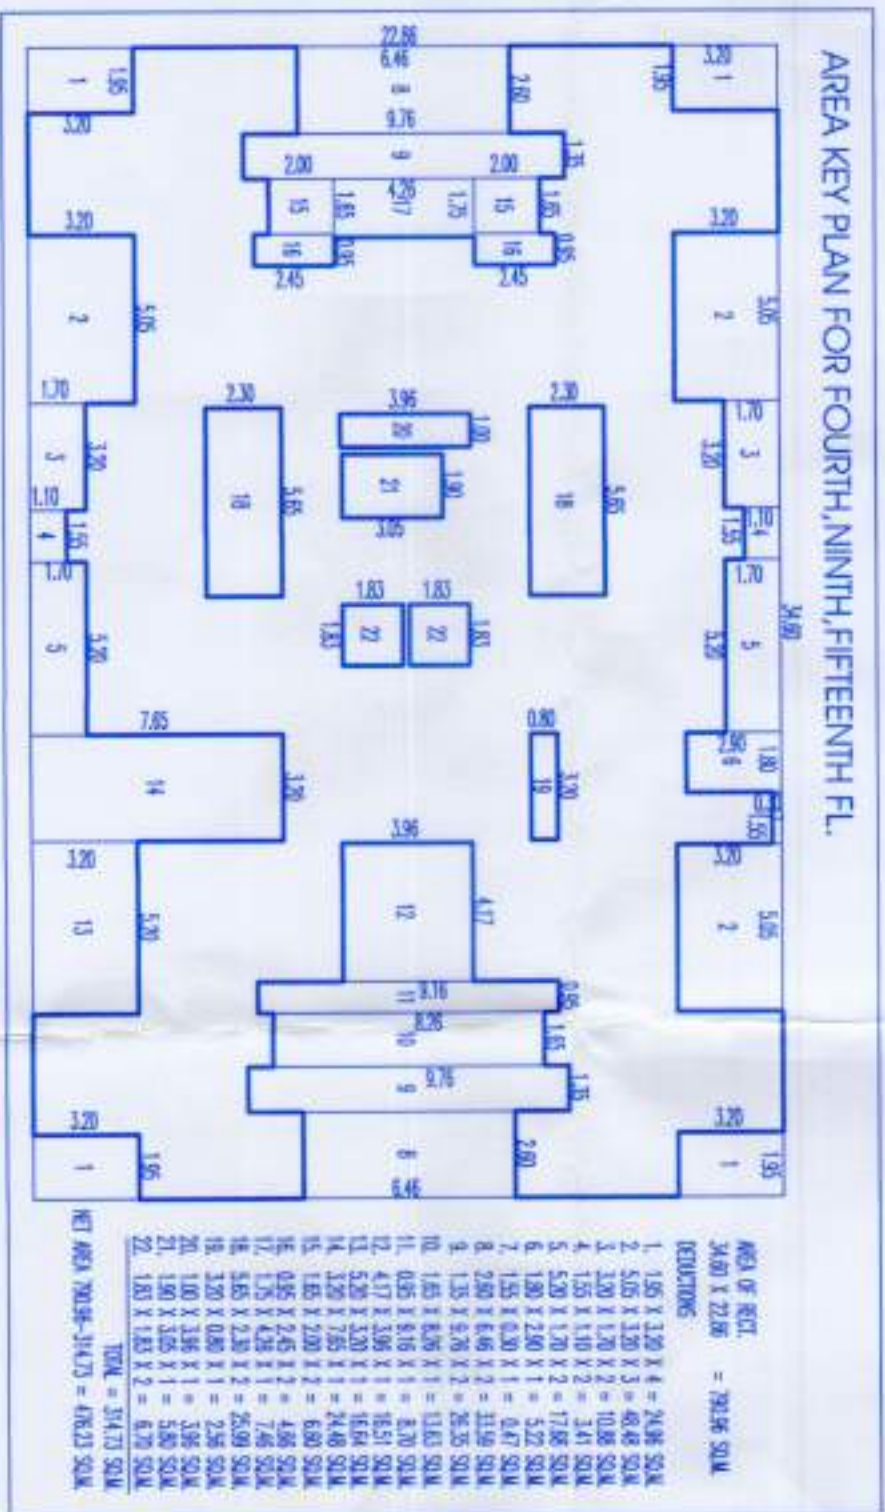


APPROVED SUBJECT TO CONDITION
CERTIFICATE NO. 24/3/21


Building Inspector
(A) Eng/Sstt. Engrs
BUILDING PERMISSION DEPT.
ZONE-2, P.M.C.

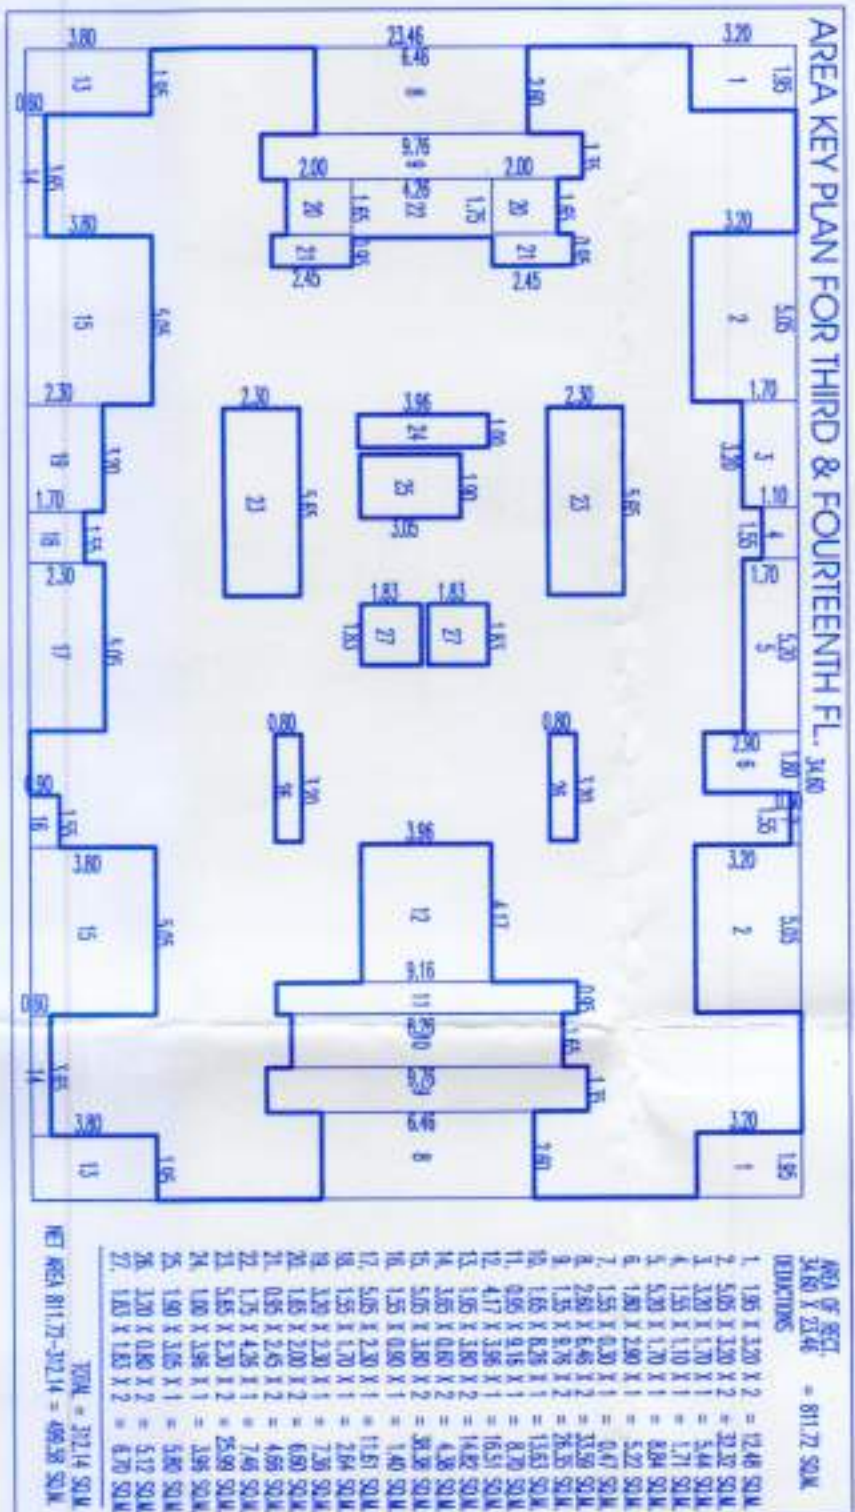


7th FLOOR PLAN

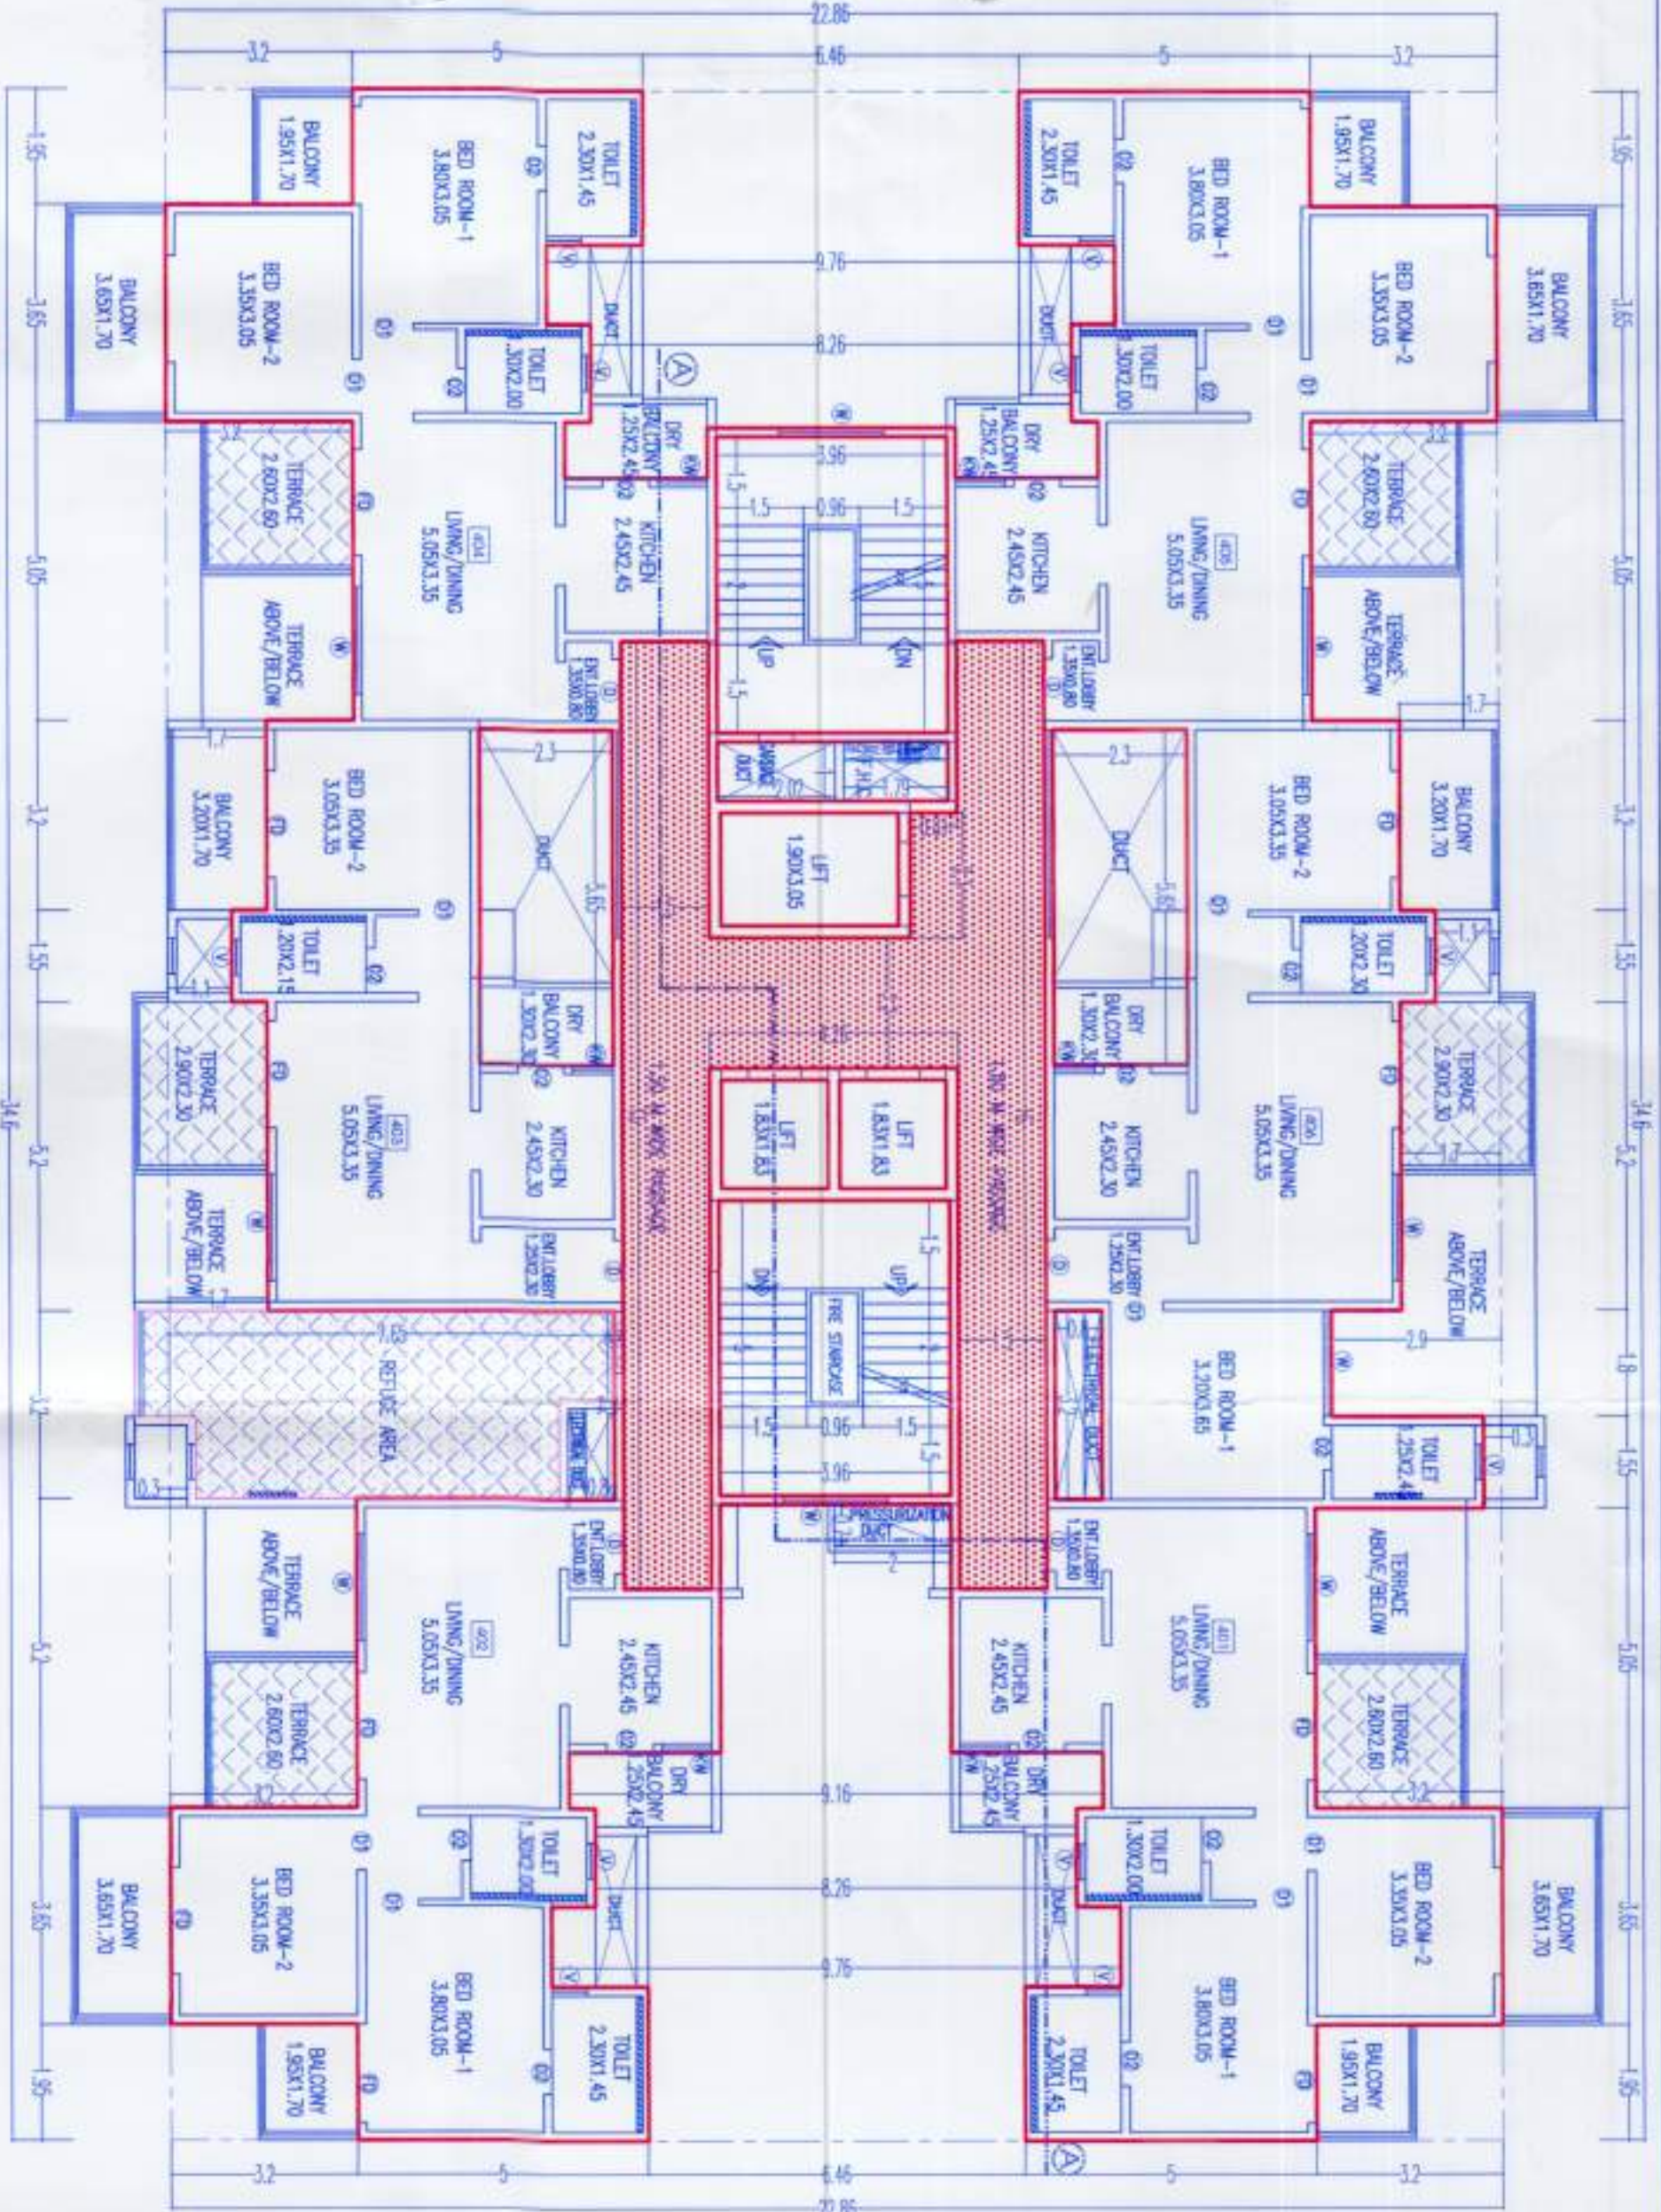

4th FLOOR PLAN

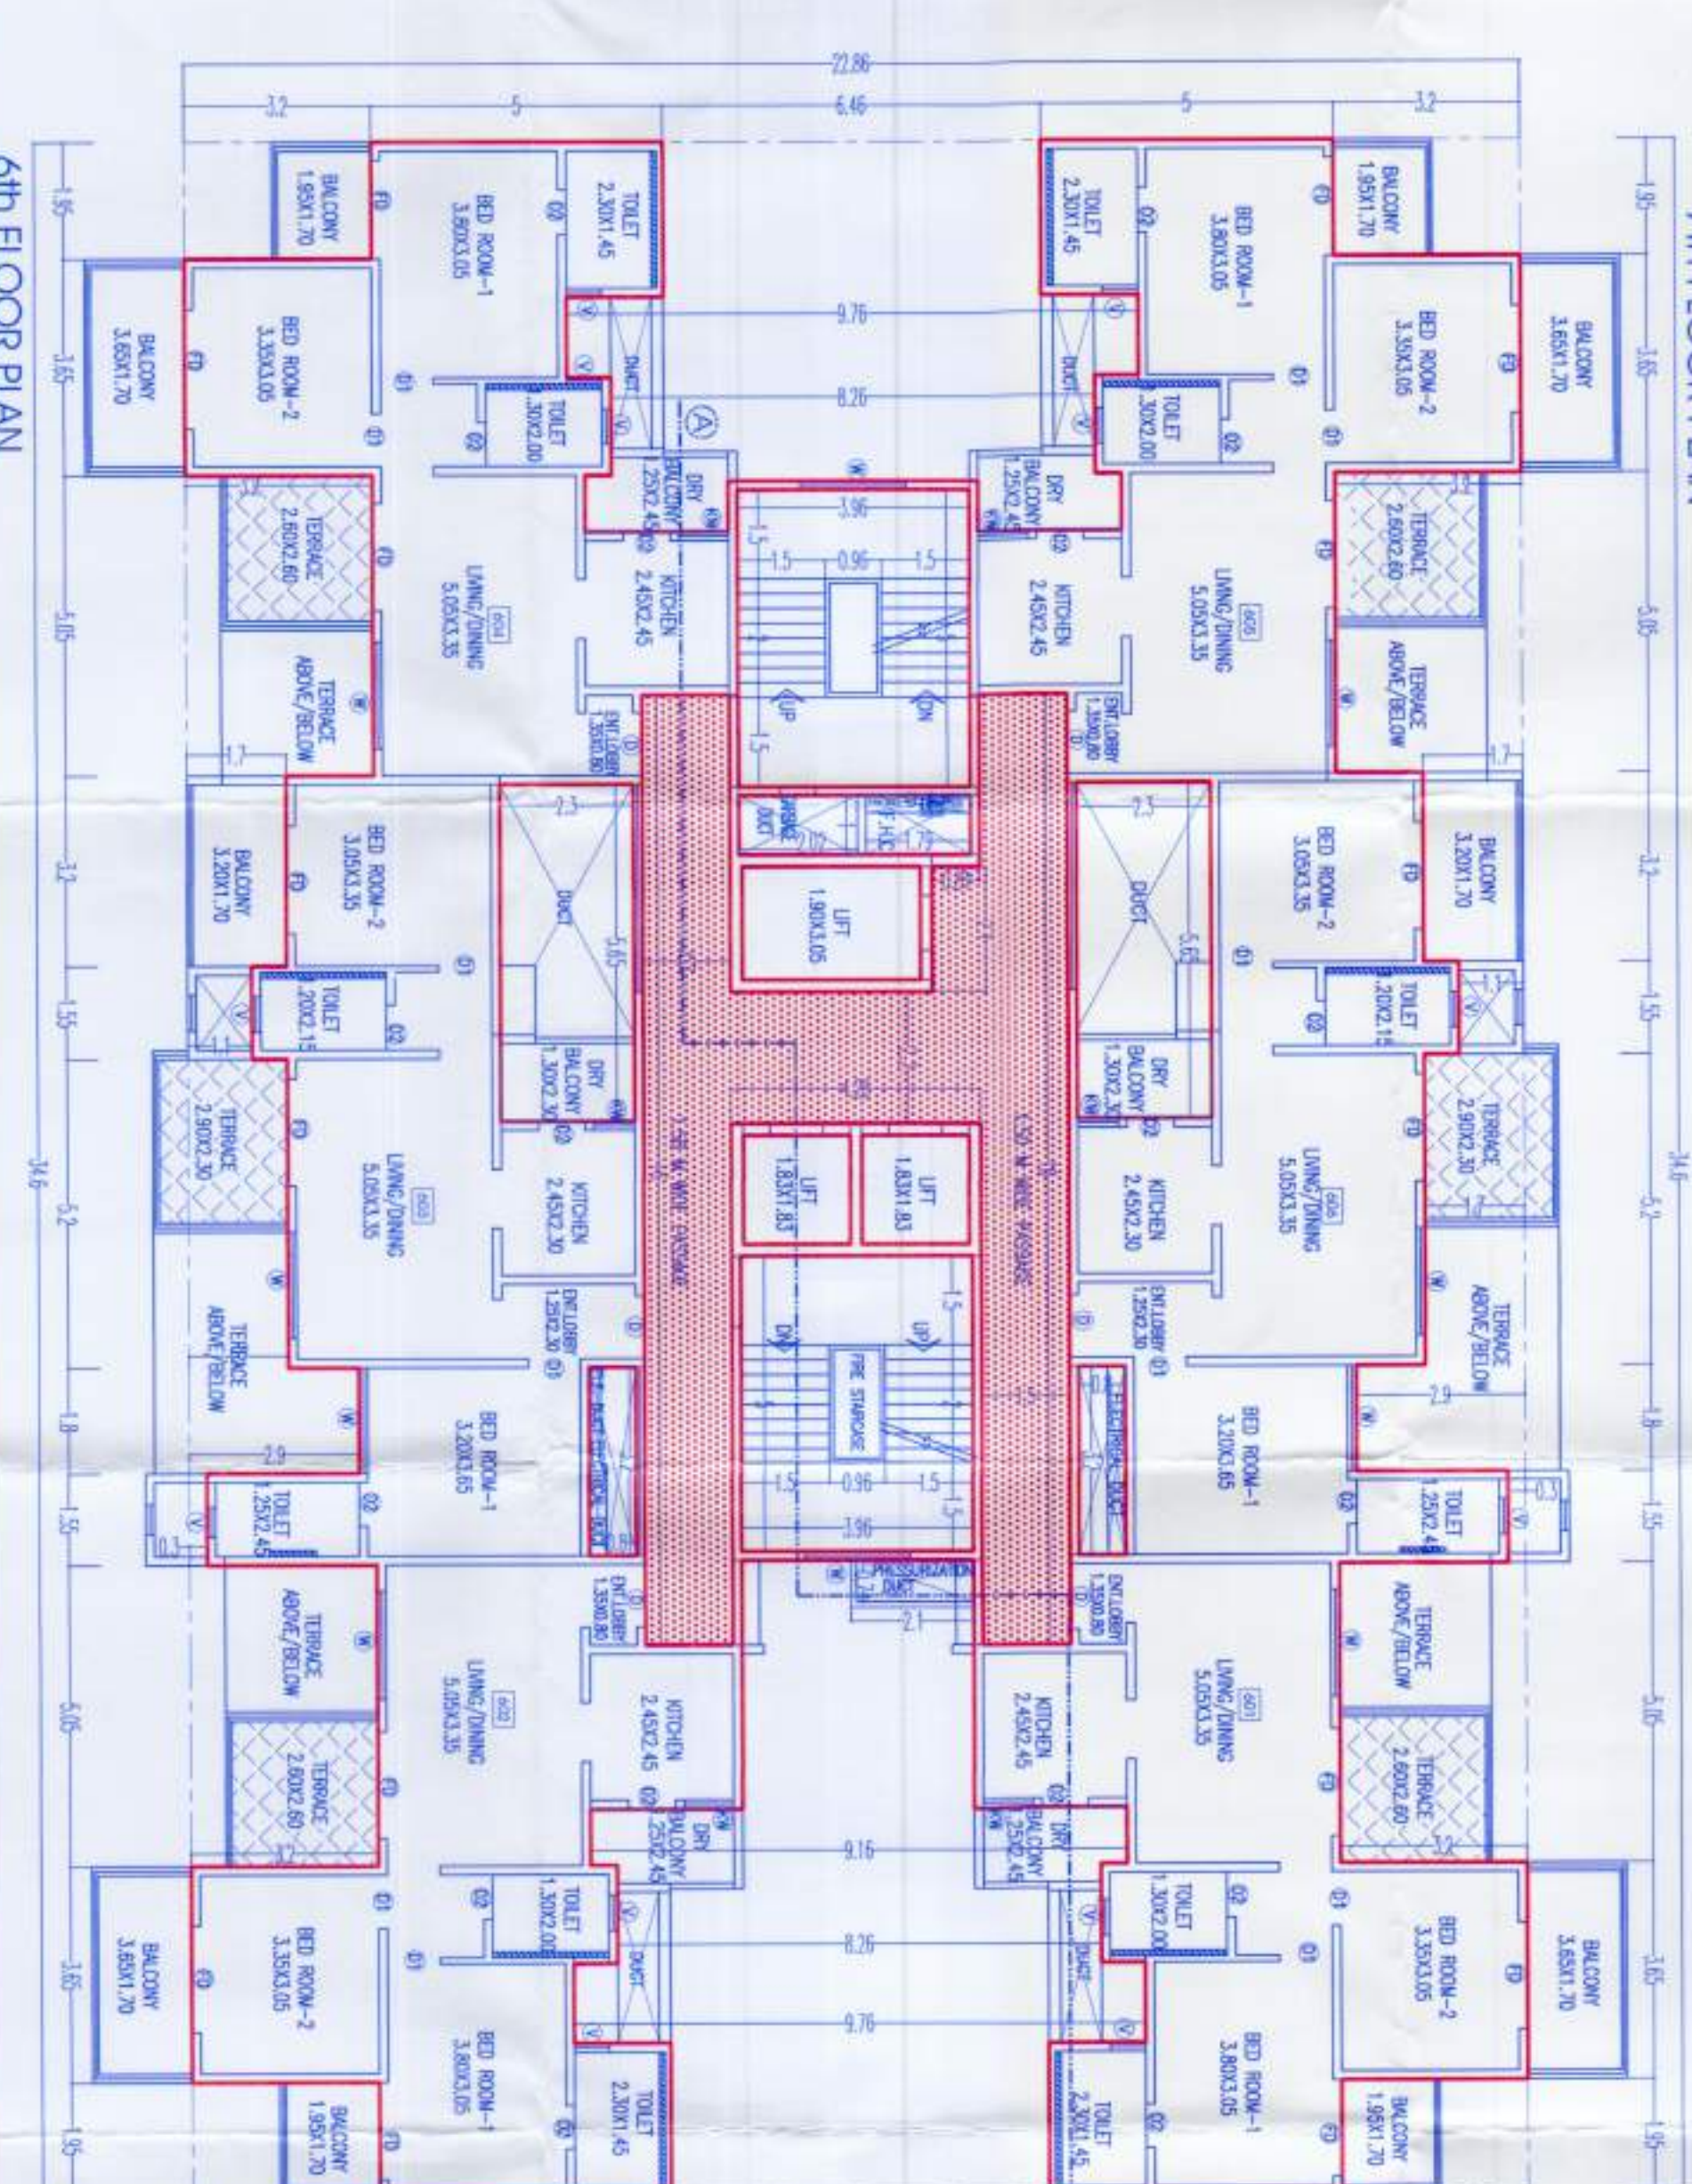

6th FLOOR PLAN

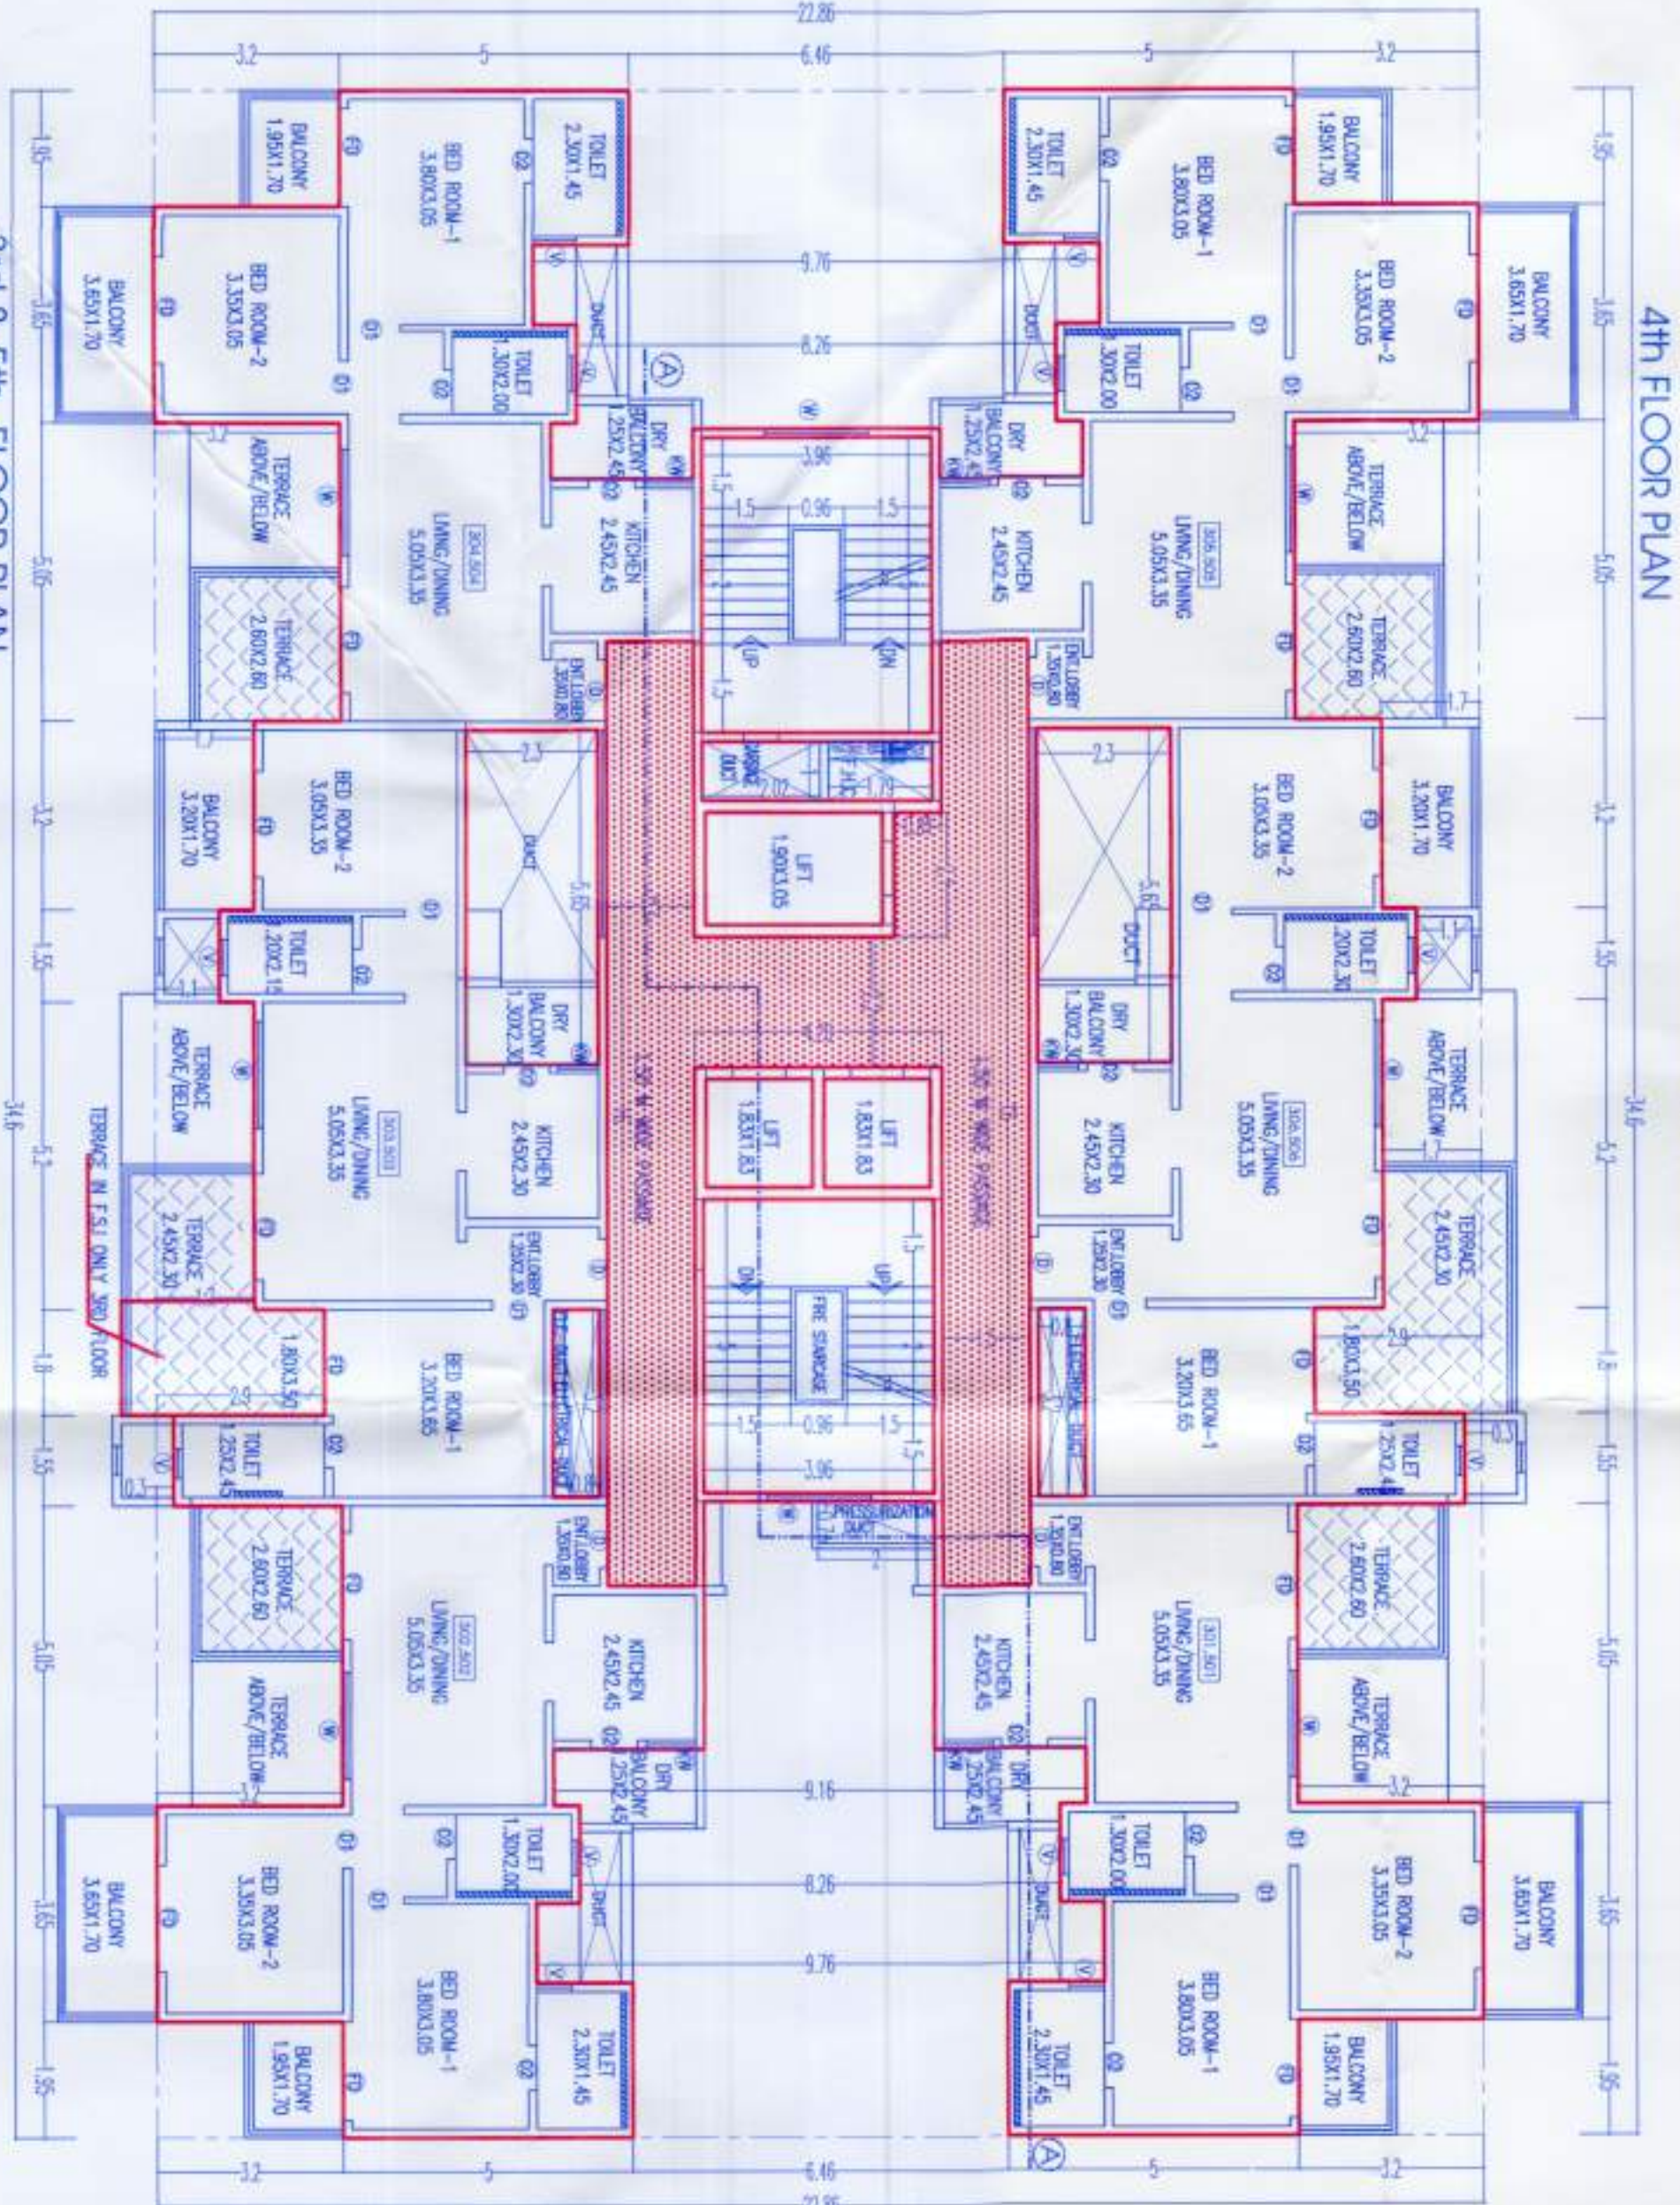

3rd & 5th FLOOR PLAN

ARCHITECT: MITAL PROJECTS (PVT) LTD.
OWNER: (P.M.C.)
DATE: 31.03.2023
SCALE: 1 : 100
SHEET NO: 04/21/2
PROJECT: PROPOSED LAYOUT OF RESIDENTIAL BUILDING ON NEW'S NO. 55/1/2/1 (OLD'S NO. 55/1/9) 85/2/0/1, AMBERGON BK. TAL. HAVELI PUNE
SLICITY AMBERGON.