



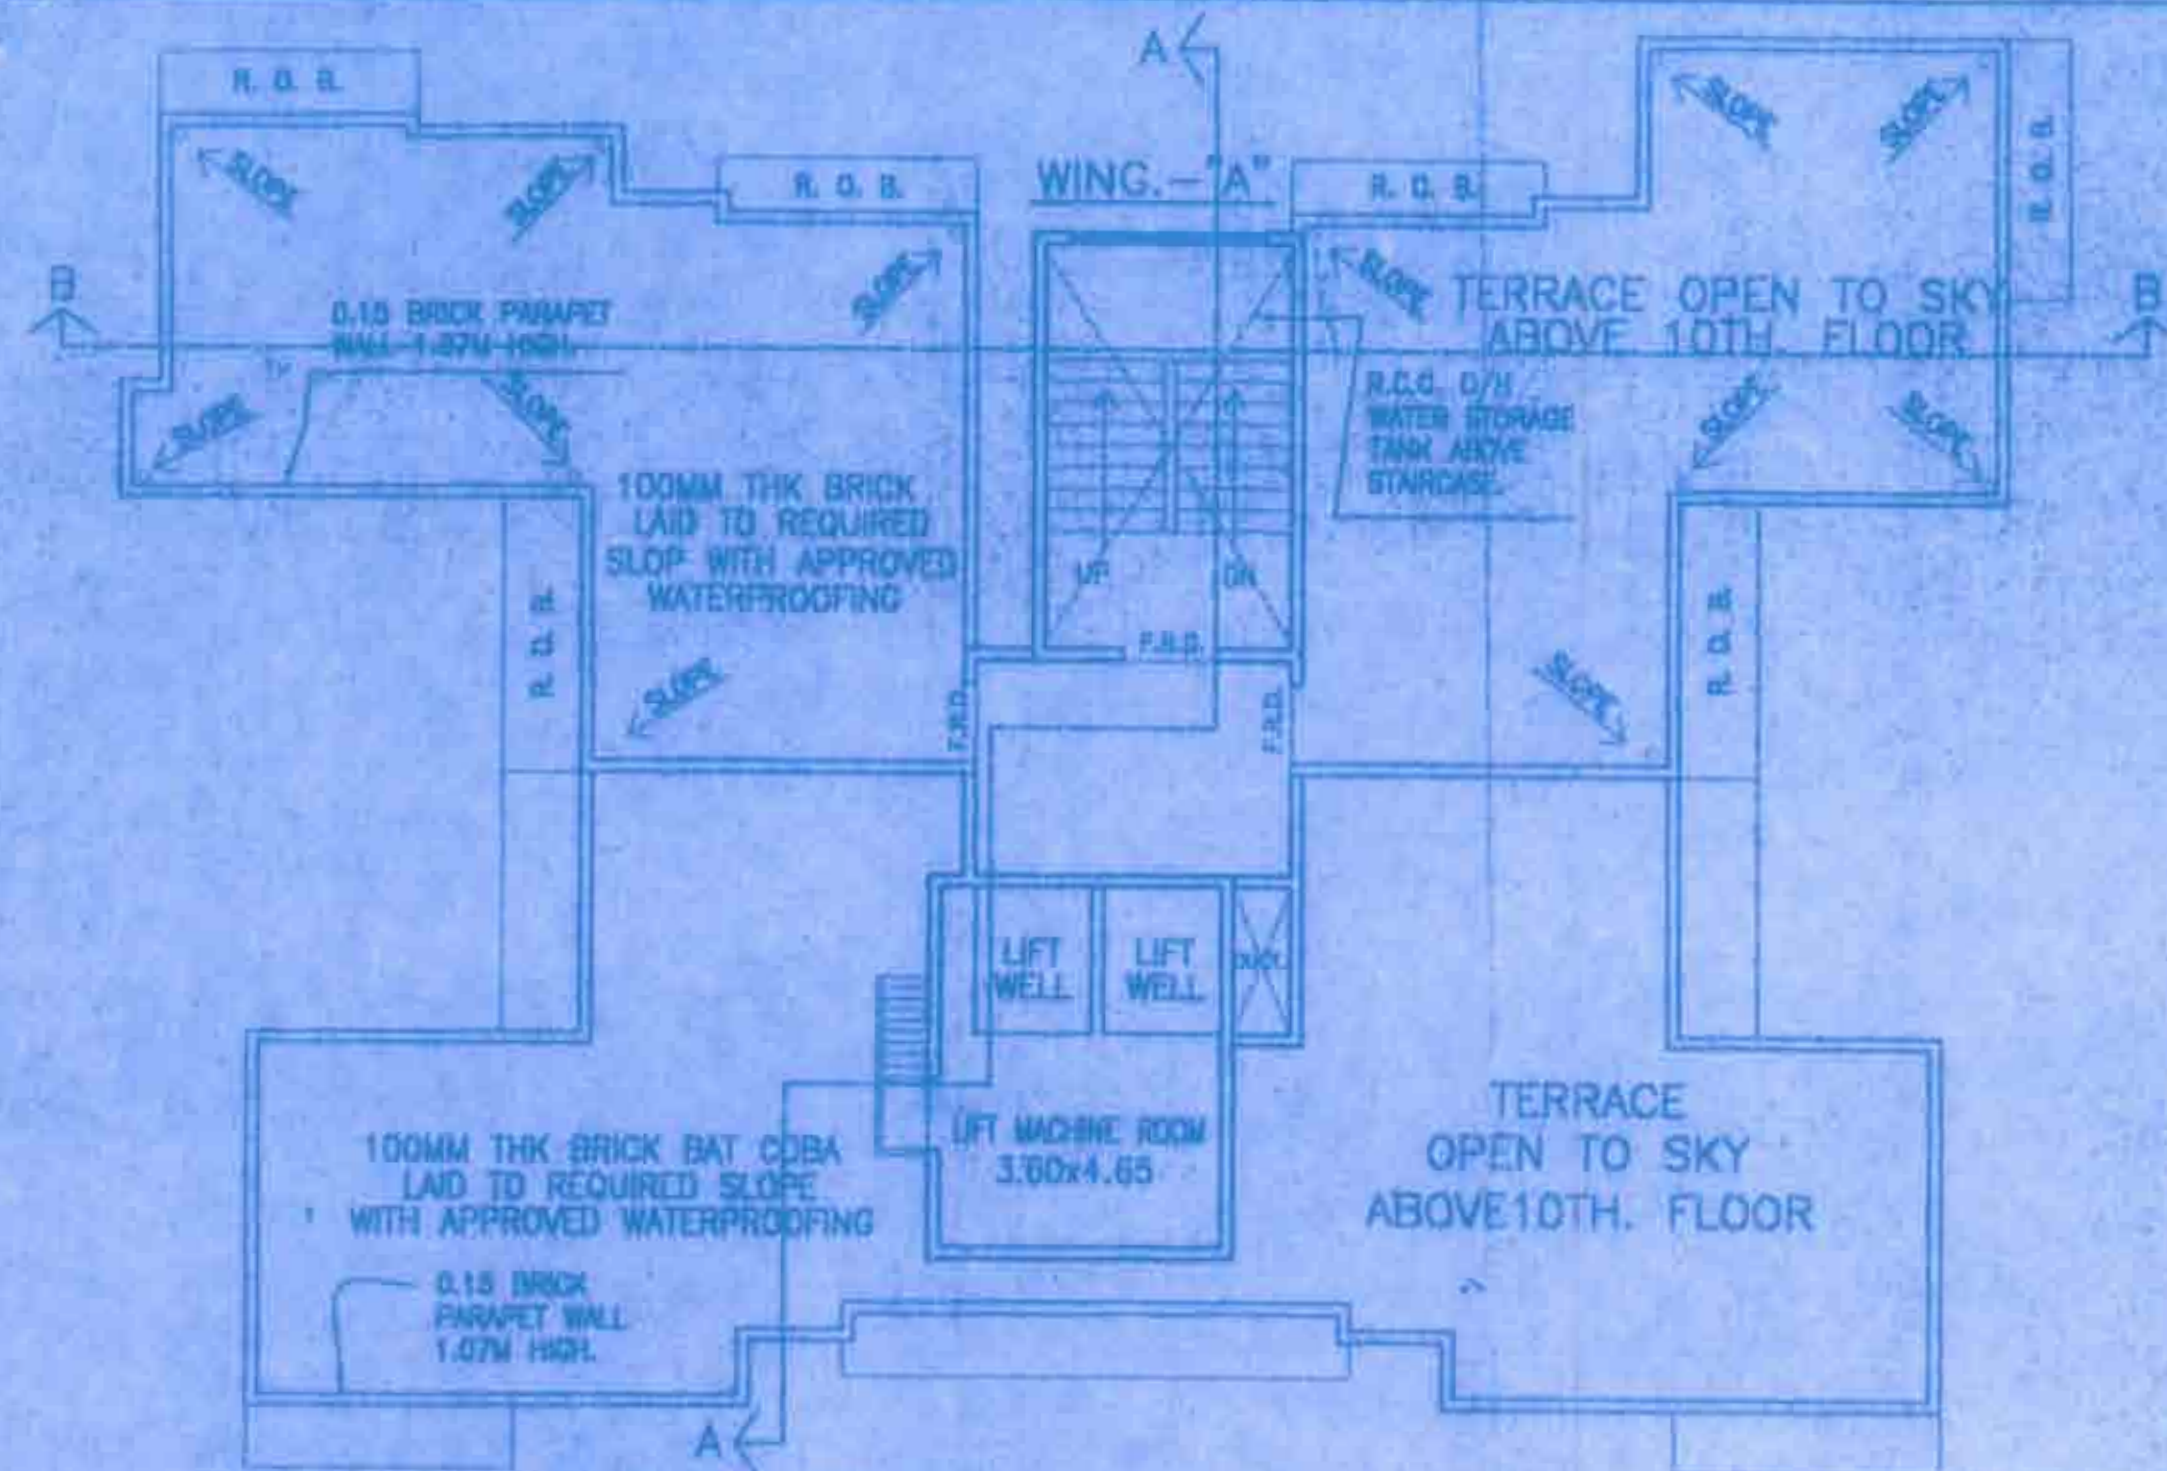

TERRACE FLOOR PLAN SCALE - 1:100

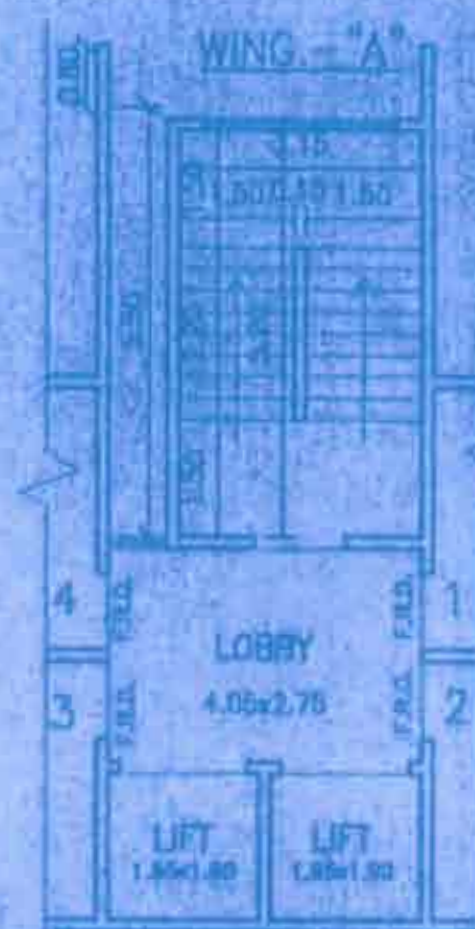


PREMIUM AREA DIAGRAM

STAIRCASE & LIFT AREA

(PREMIUM AREA)

1	3.30 x 5.50	=	18.15 sq.mt.
2	4.05 x 4.80	=	19.44 sq.mt.
TOTAL		=	37.59 sq.mt.
TOTAL PREMIUM AREA			
	37.59 x 10 FL	=	375.90 sq.mt.

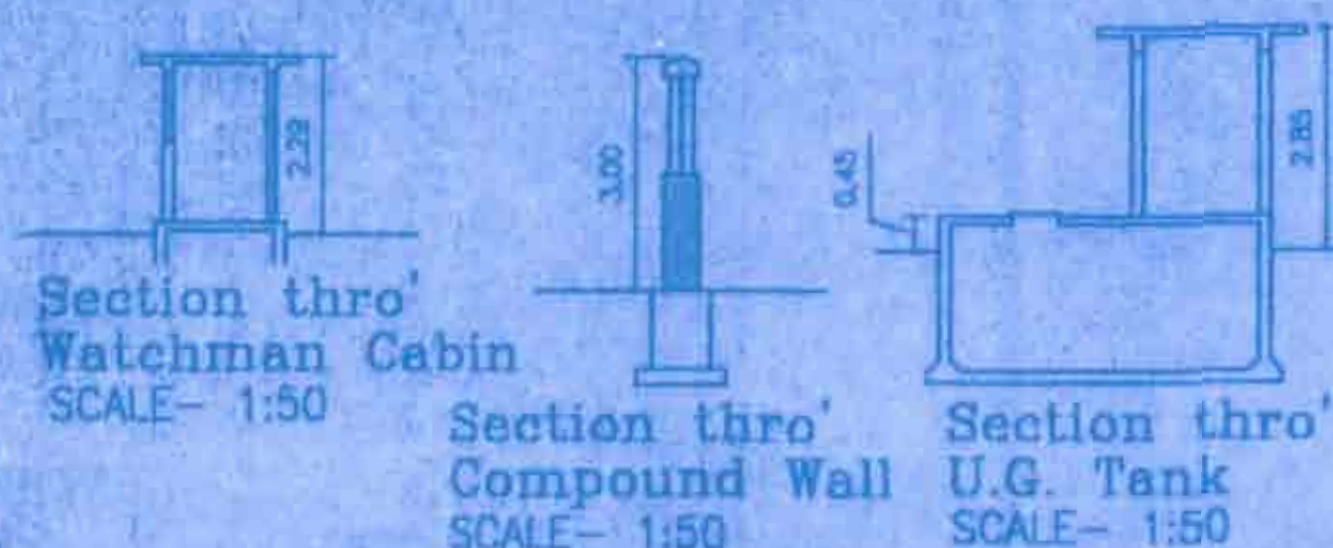

CE/080/WS/AH


CONTENTS OF THE SHEET

SECTION A-A, SECTION B-B, ETC.


STAMP OF DATE OF RECEIPT OF PLANS

Certified True Copy
This copy of Plans submitted
to the Municipal Corporation of
Mumbai for approval is
correct and true.
Date: 28 MAR 2003
Signature: [Signature]
Municipal Corporation of Greater Mumbai

STAMP OF DATE OF APPROVAL OF PLANS

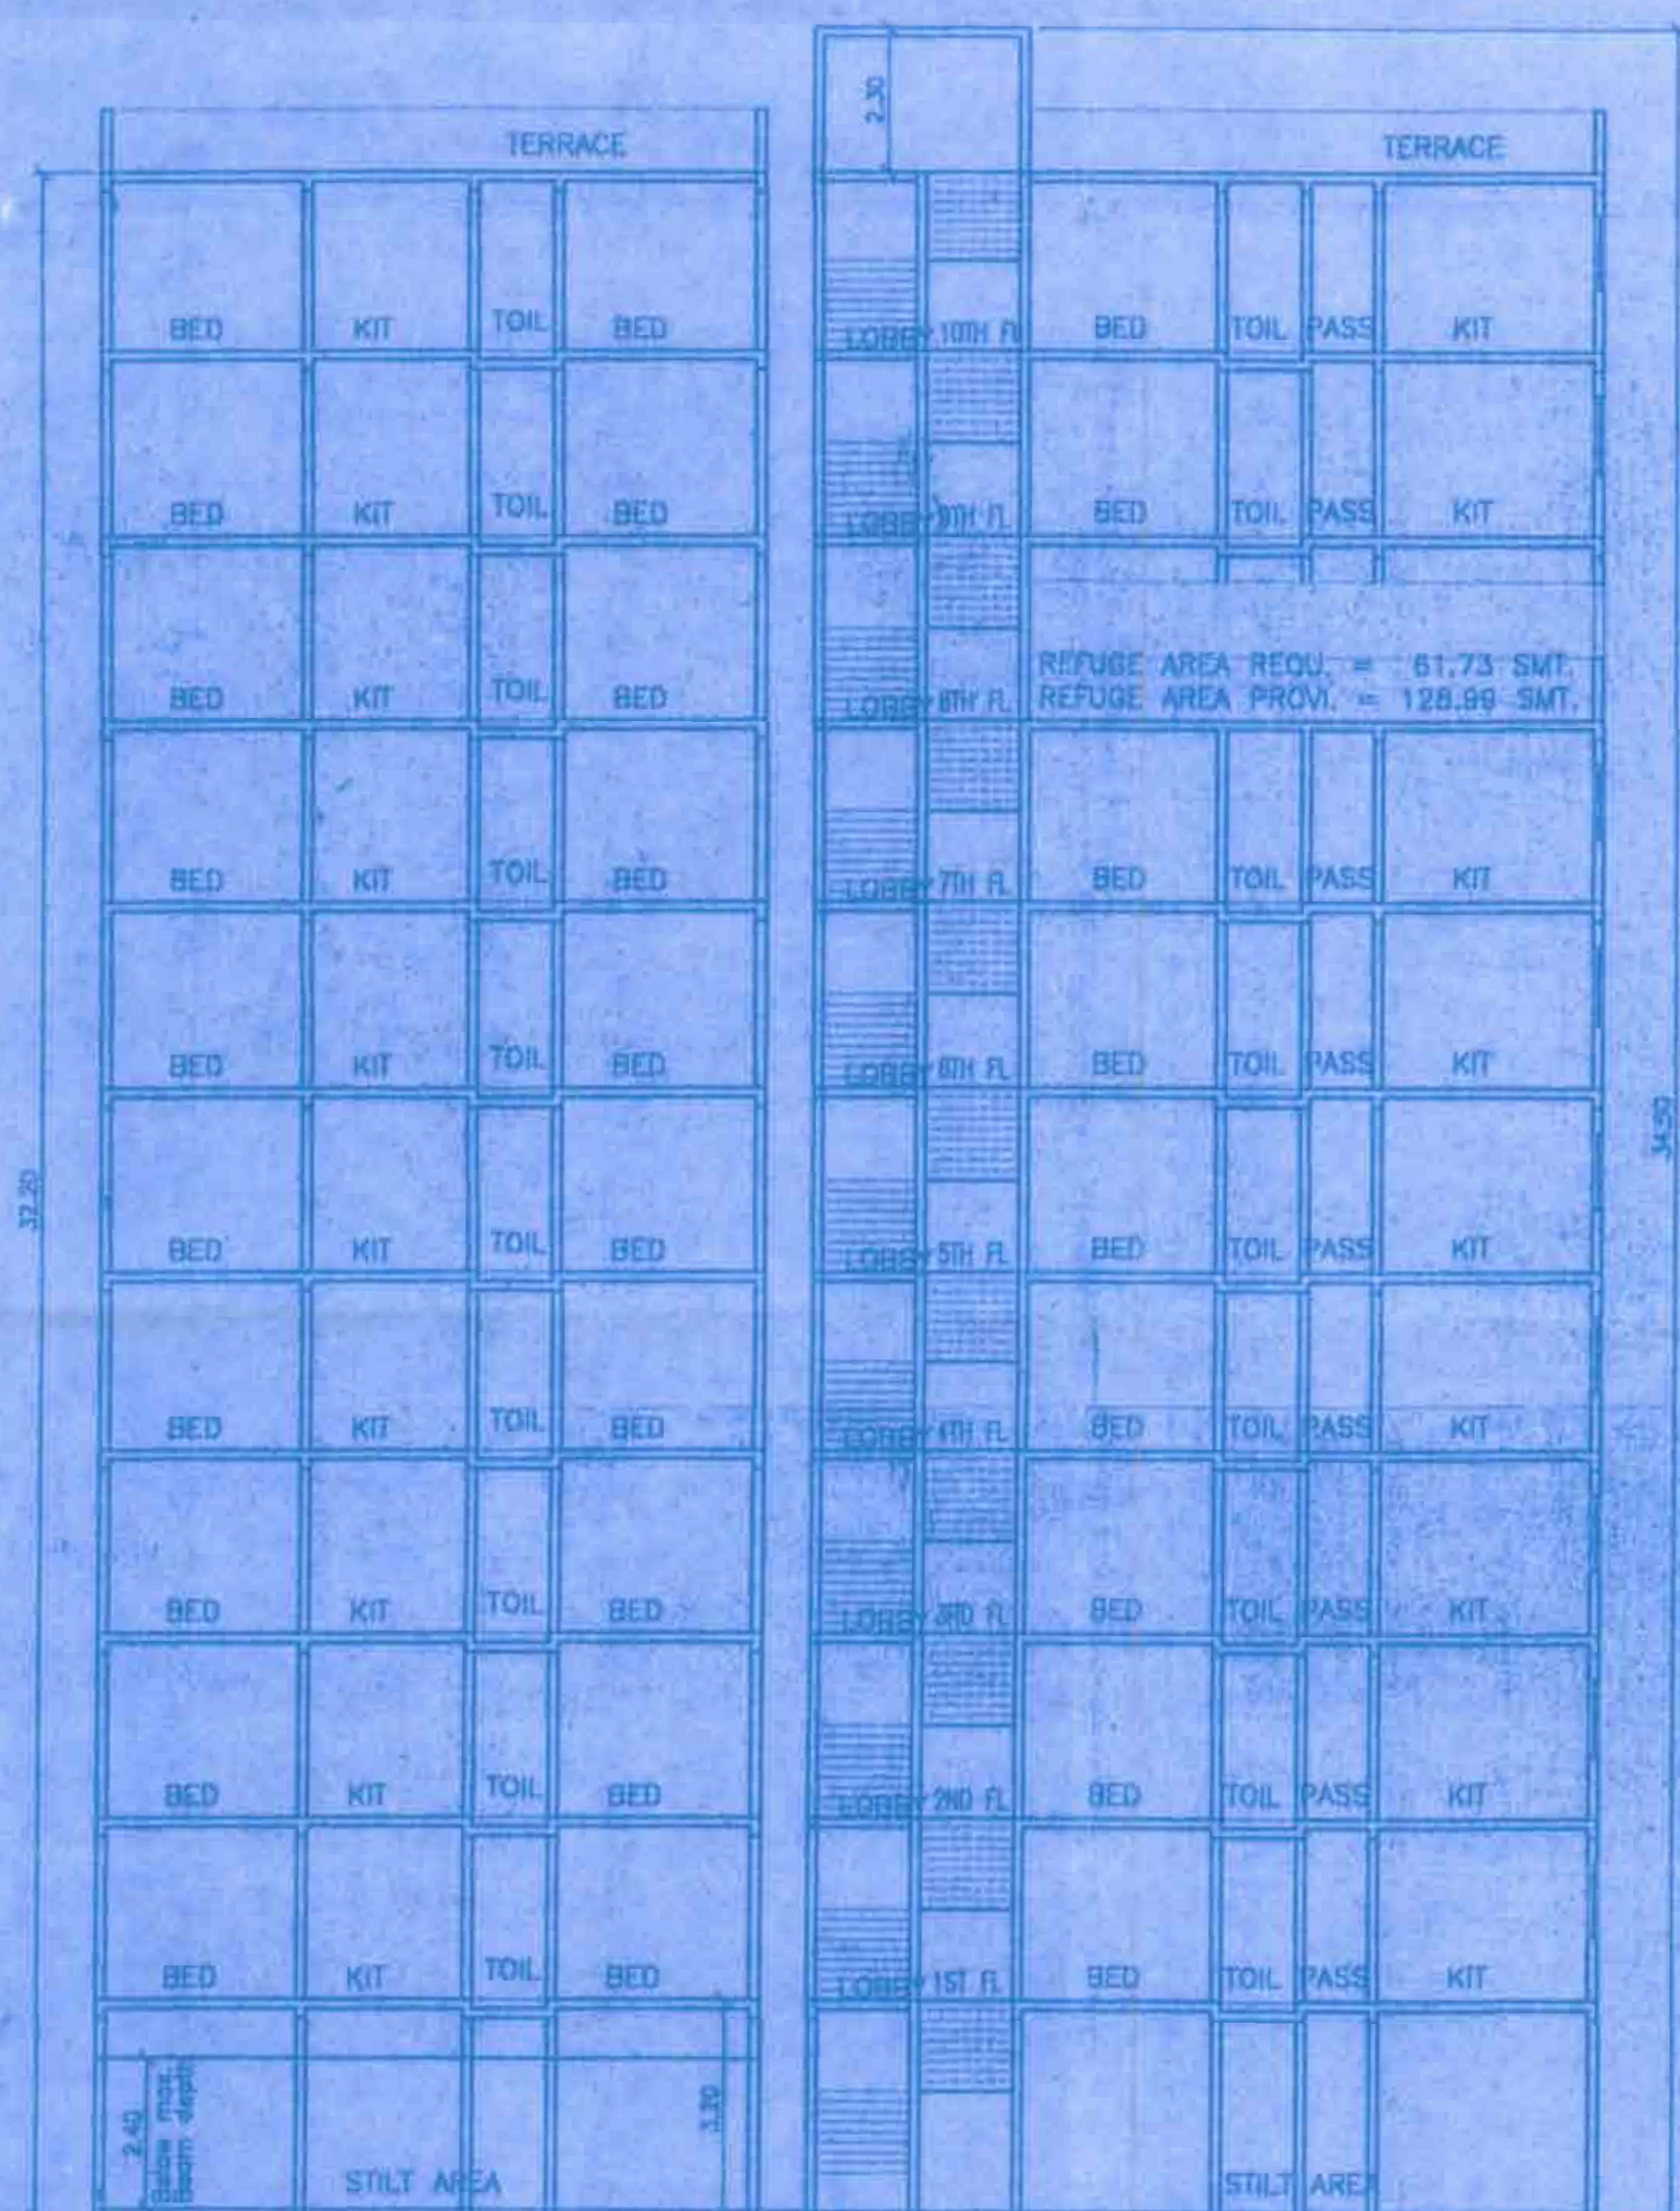


SECTION B-B
SCALE : 1:100

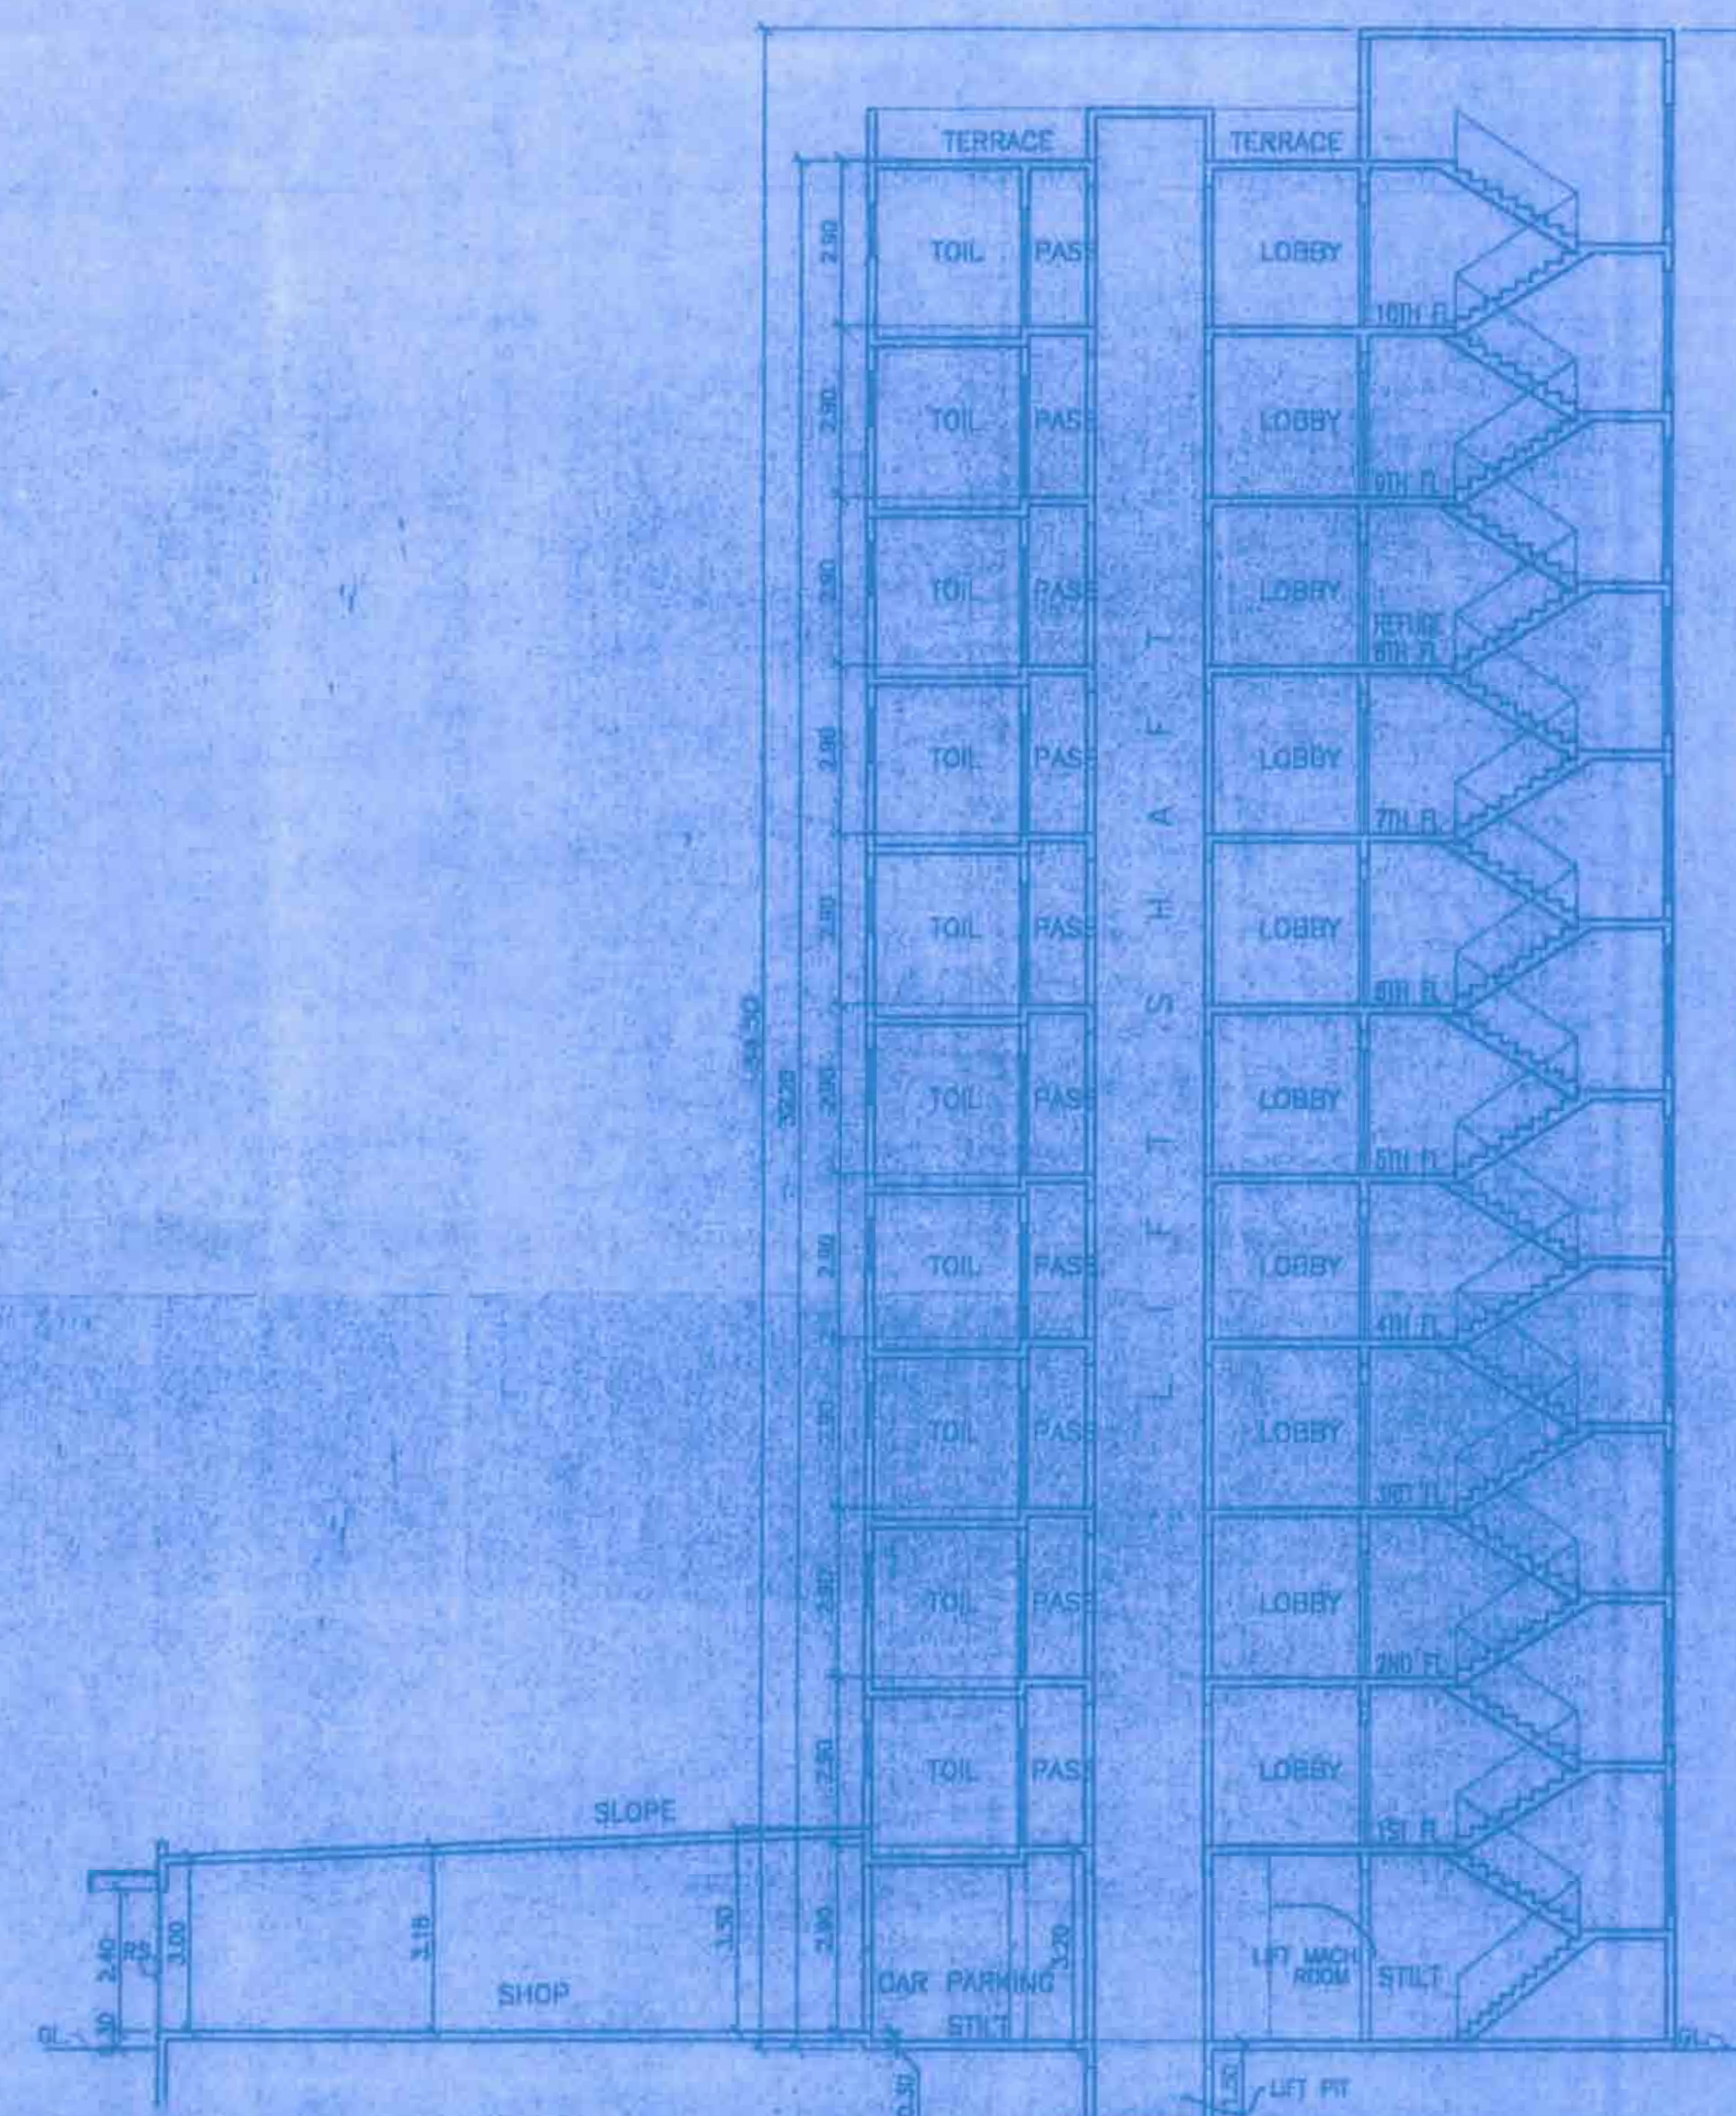

SECTION A-A
SCALE : 1:100

SUMMARY OF BUILT-UP AREA

FLOOR	B.U.A	EXCL. BAL	TOTAL B.U.A
GROUND FLR.	603.93	—	603.93 sq.mts
1ST FLOOR	283.42	1.27	284.69 sq.mts
2ND FLOOR	283.42	1.27	284.69 sq.mts
3RD FLOOR	283.42	1.27	284.69 sq.mts
4TH FLOOR	283.42	1.27	284.69 sq.mts
5TH FLOOR	283.42	1.27	284.69 sq.mts
6TH FLOOR	283.42	1.27	284.69 sq.mts
7TH FLOOR	283.42	1.27	284.69 sq.mts
8TH FLOOR	21.53	0.38	71.91 sq.mts
9TH FLOOR	283.42	1.27	284.69 sq.mts
10TH FLOOR	283.42	1.27	284.69 sq.mts
TOTAL	3226.24	11.81	3238.05 sq.mts

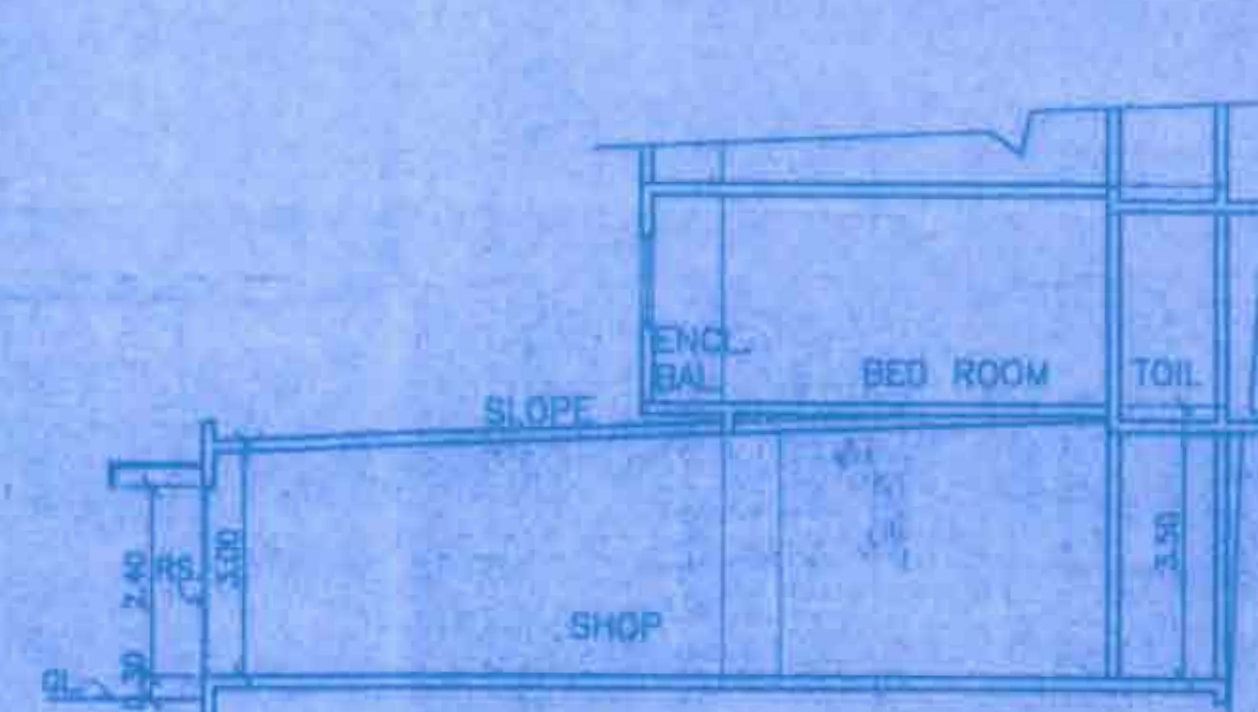

SECTION B-B
SCALE : 1:100

DESCRIPTION OF PROPOSAL & PROPERTY

PROPOSED RESIDENTIAL BUILDING ON SUB-DIVIDED PLOT ON PLOT BEARING C.T. 8
NOS. 081/90PT. 1, 082/90PT. 1, 083/90PT. 1 & 084/90PT. 1 OF VILLAGE BANERA (W) AT GROUND
PATEL MARG, KHAR (W), MUMBAI

NAME OF OWNER

SHRI. ANIL R. RIZVI C.A. TO OWNER

DATE: 11/02/2003

BY: [Signature]

37/3

37/3

37/3