



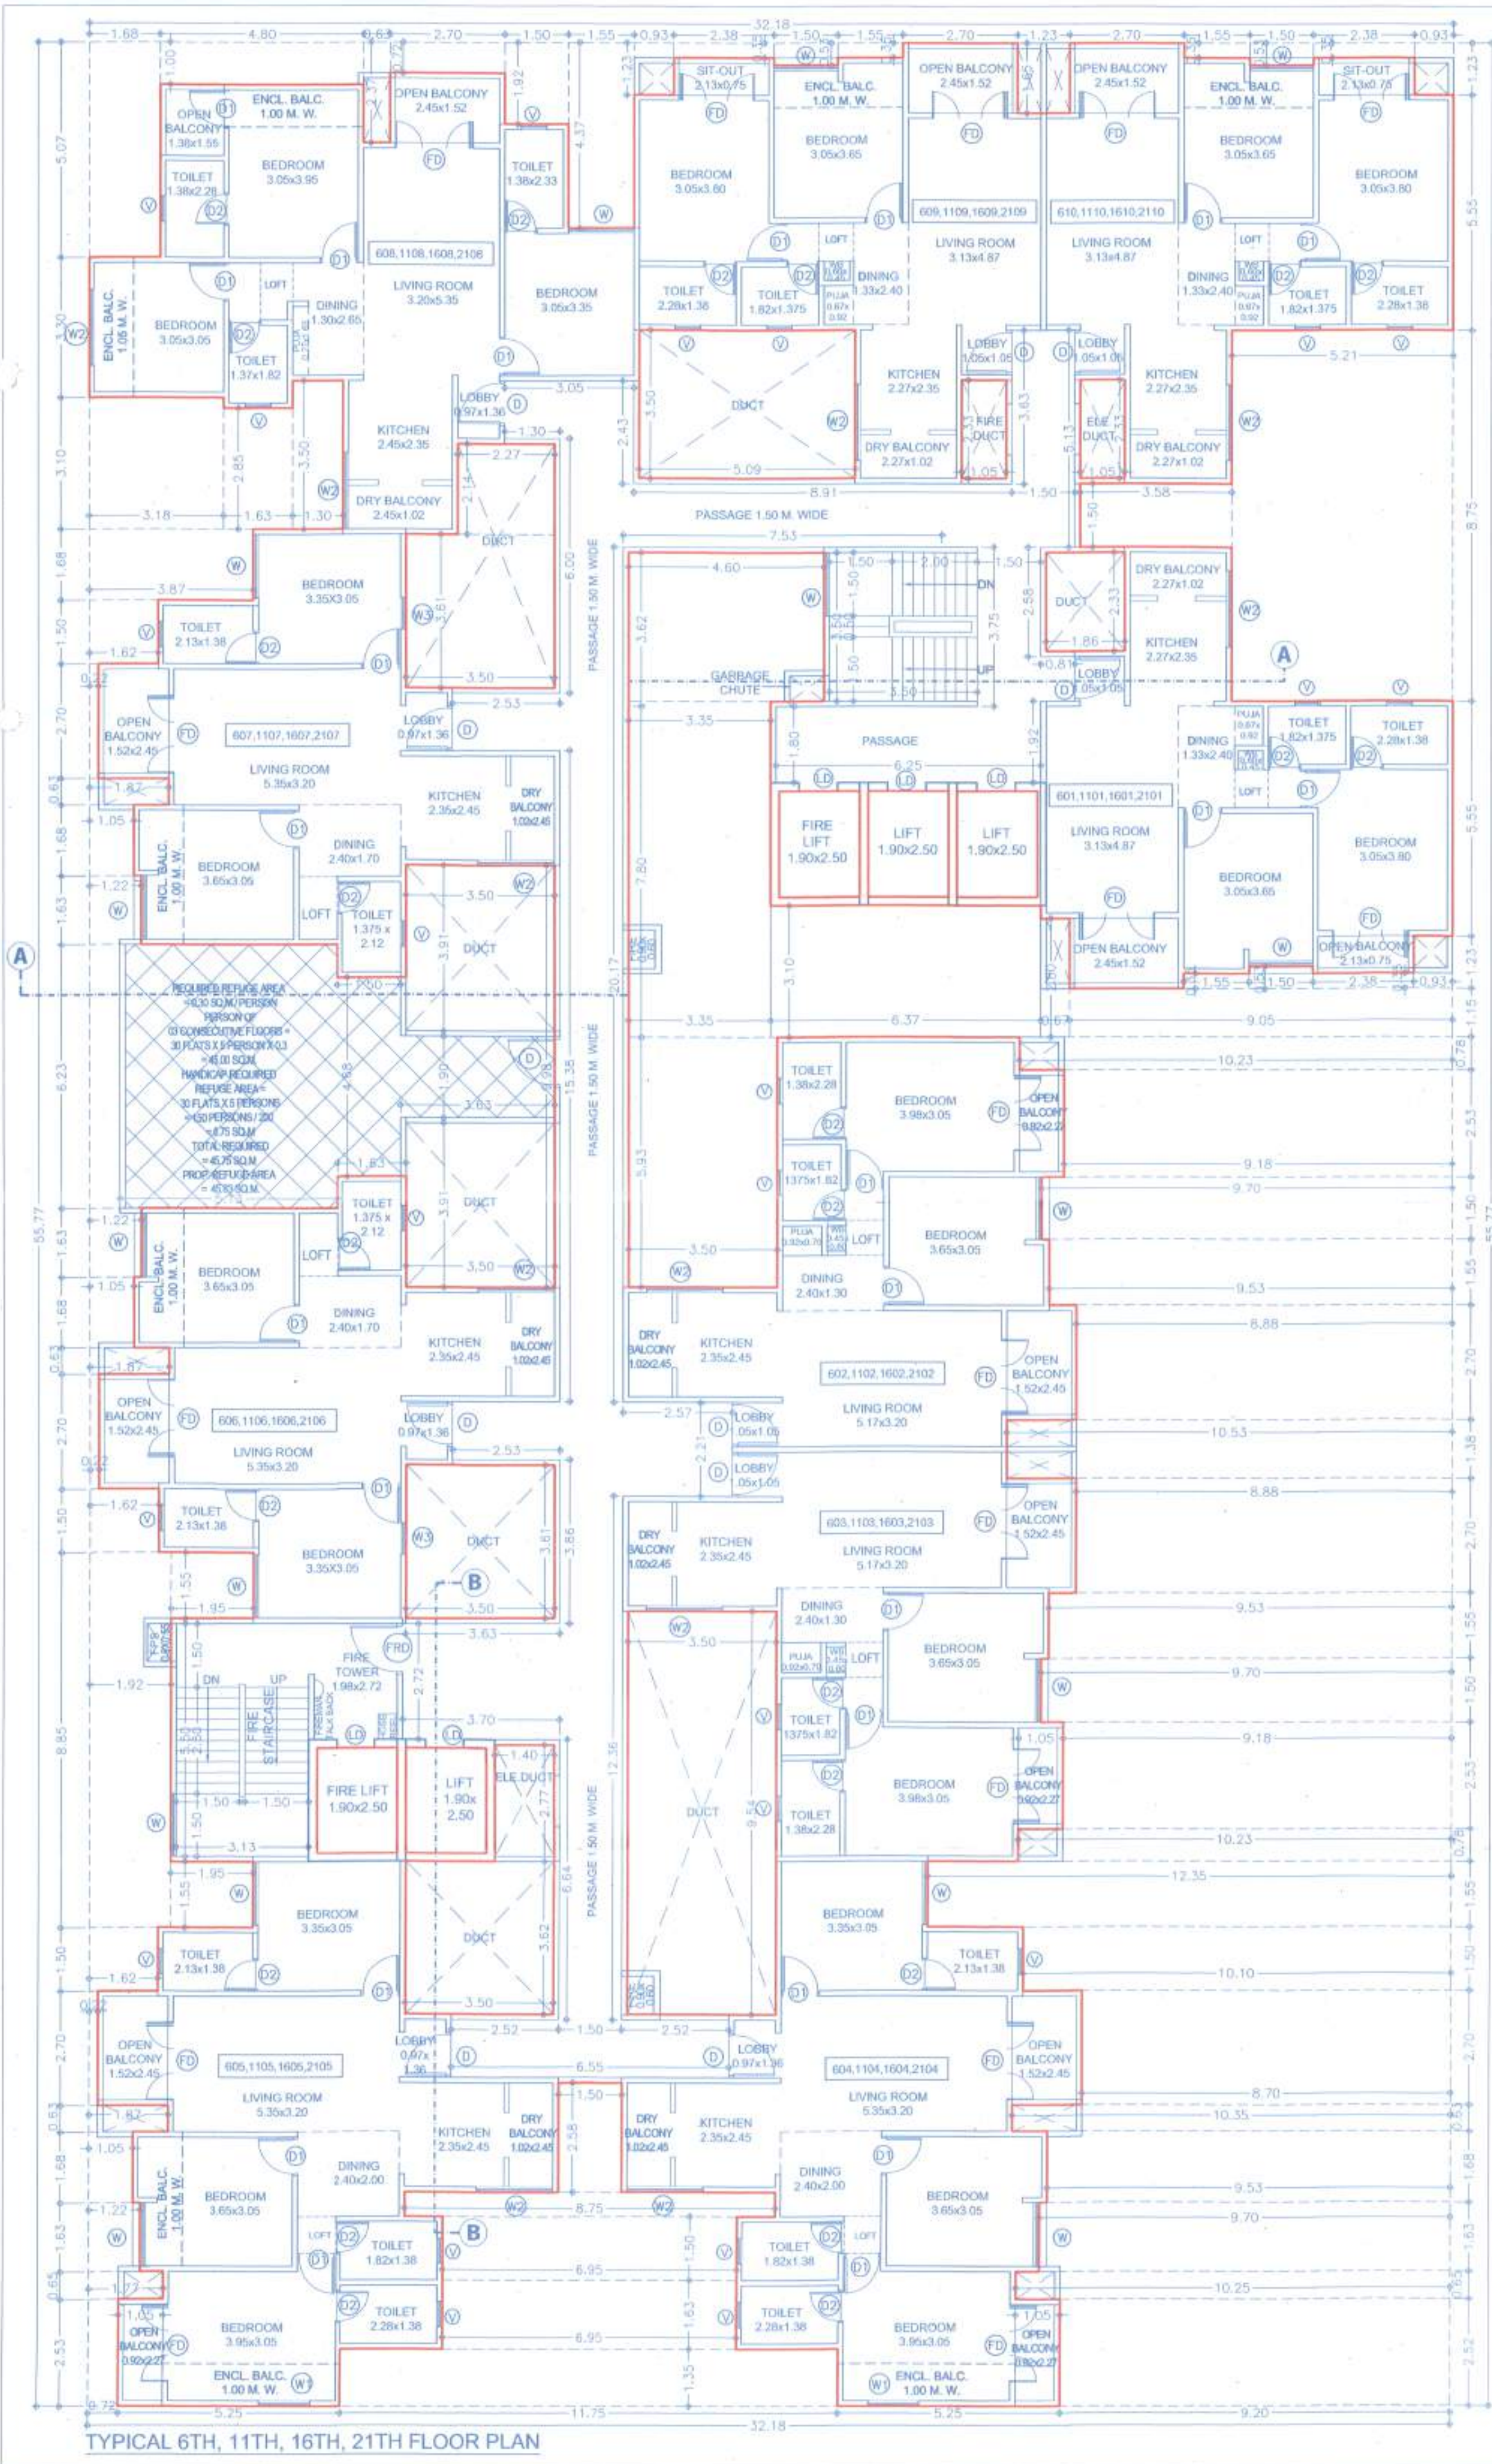

REFUGE AREA CALC. FOR TYPICAL 6TH, 11TH, 16TH, 21TH FLOOR

|              |      |   |      |   |   |   |              |
|--------------|------|---|------|---|---|---|--------------|
| 1            | 3.63 | X | 1.90 | X | 1 | = | 6.90         |
| 2            | 1.50 | X | 4.68 | X | 1 | = | 7.02         |
| 3            | 5.13 | X | 6.22 | X | 1 | = | 31.91        |
| <b>TOTAL</b> |      |   |      |   |   |   | <b>45.83</b> |

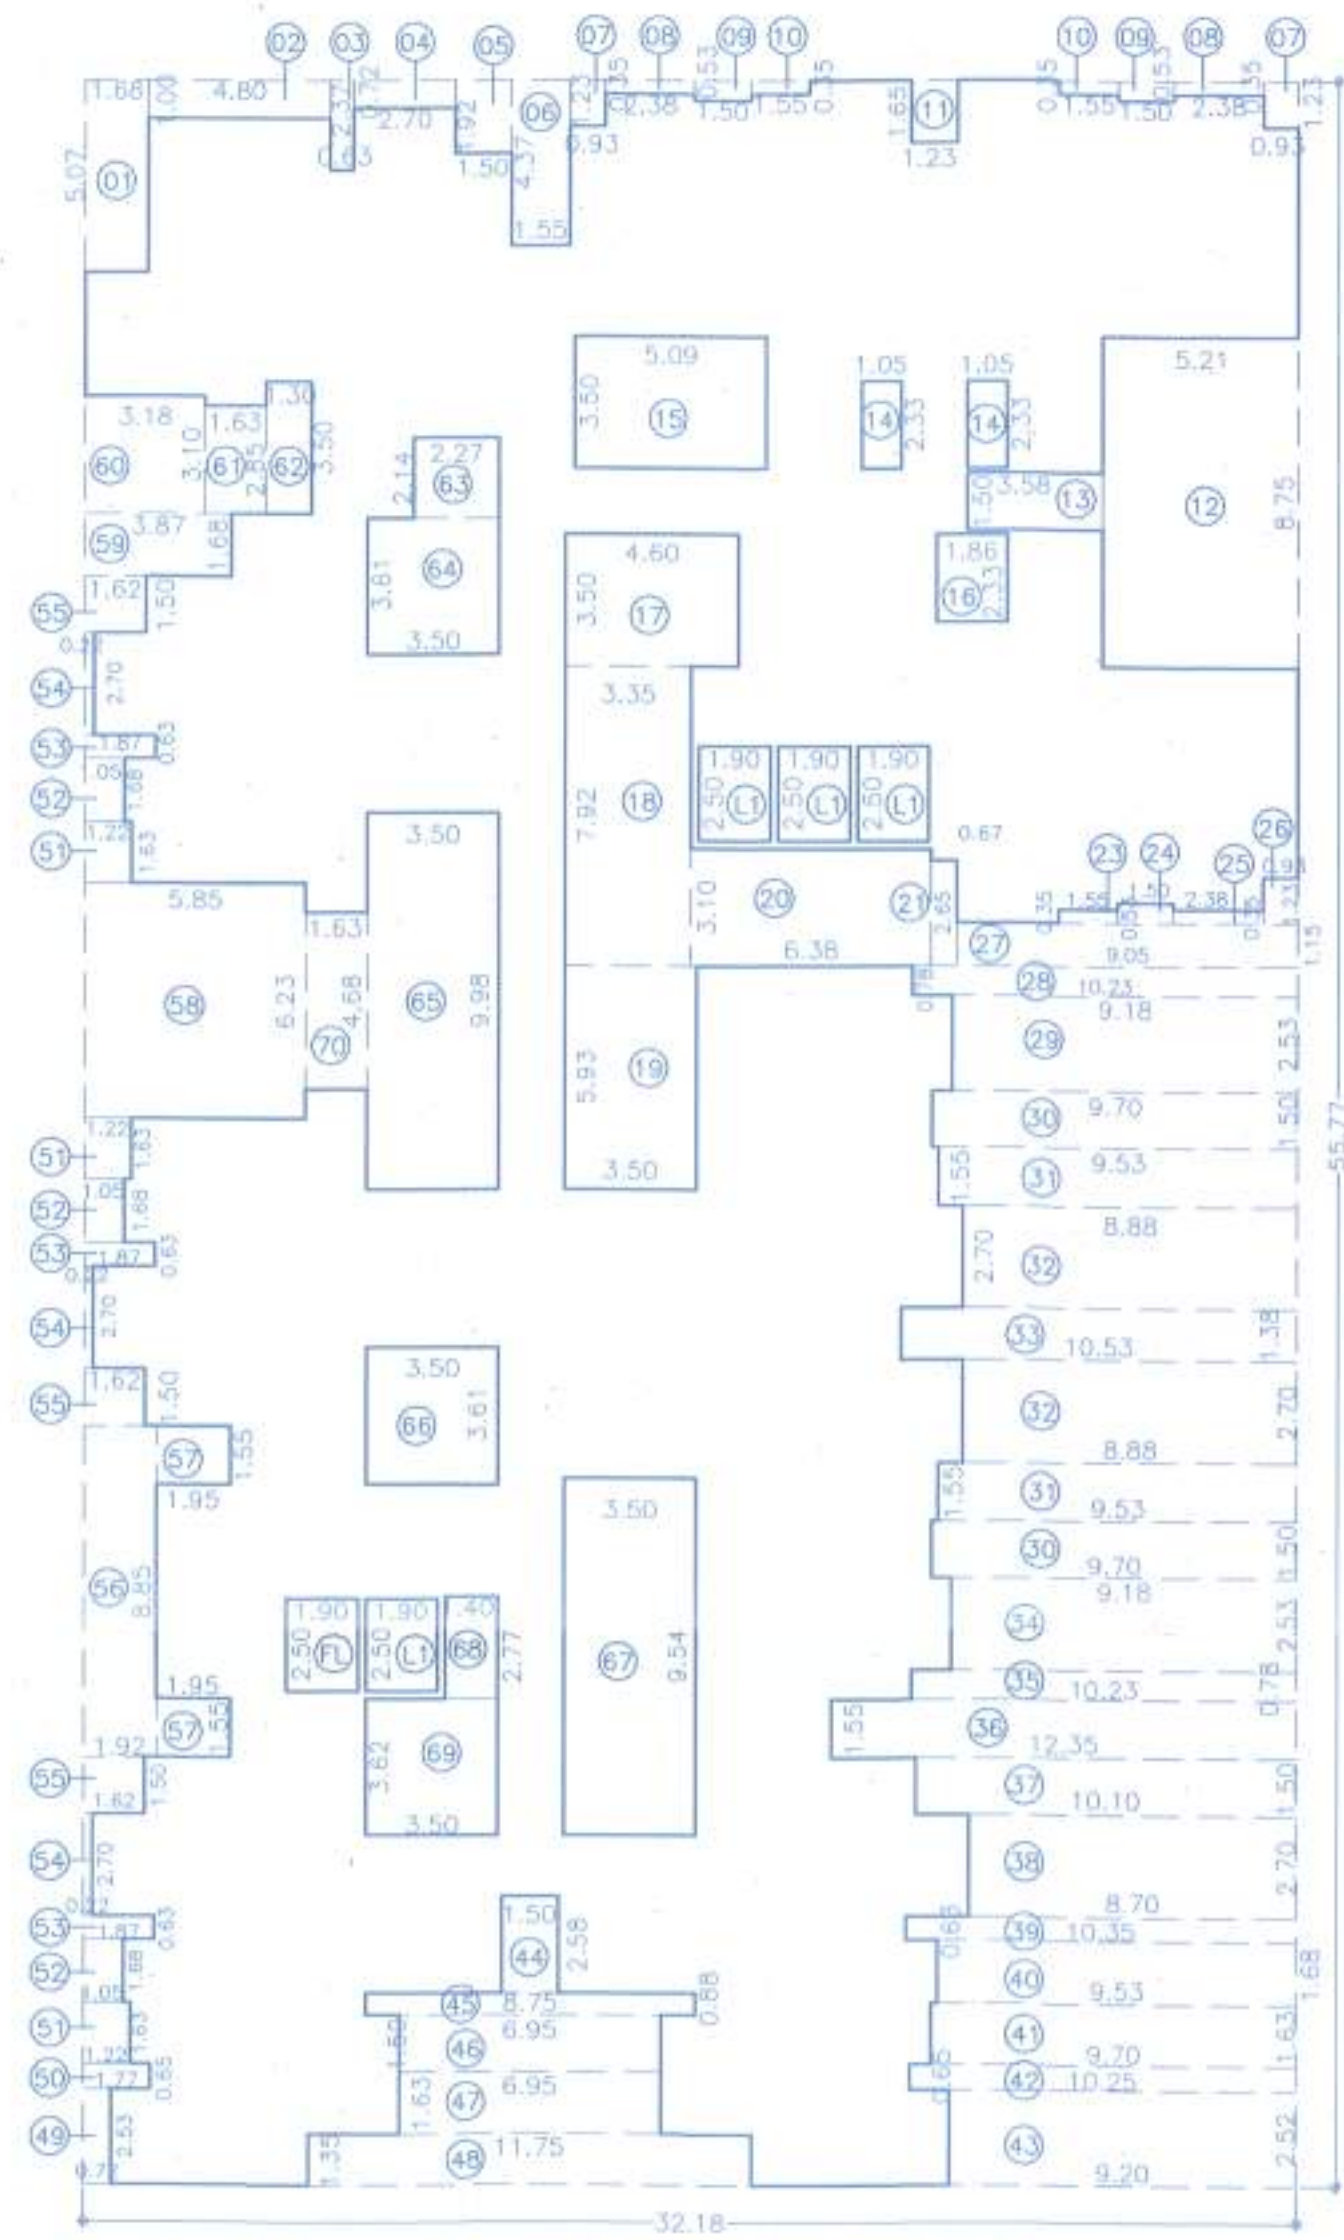

B/U/P AREA CALC. FOR (TYPICAL 6TH, 11TH, 16TH & 21TH FLOOR)

**BLOCK-A :**

|                    |       |   |       |   |   |   |         |
|--------------------|-------|---|-------|---|---|---|---------|
| A                  | 32.18 | X | 55.77 | X | 1 | = | 1794.68 |
| <b>DEDUCTION :</b> |       |   |       |   |   |   |         |
| 1                  | 1.68  | X | 5.07  | X | 1 | = | 8.52    |
| 2                  | 4.80  | X | 1.00  | X | 1 | = | 4.80    |
| 3                  | 0.63  | X | 2.37  | X | 1 | = | 1.49    |
| 4                  | 2.70  | X | 0.72  | X | 1 | = | 1.94    |
| 5                  | 1.50  | X | 1.92  | X | 1 | = | 2.88    |
| 6                  | 1.55  | X | 4.37  | X | 1 | = | 6.77    |
| 7                  | 0.93  | X | 1.23  | X | 2 | = | 2.29    |
| 8                  | 2.38  | X | 0.35  | X | 2 | = | 1.67    |
| 9                  | 1.50  | X | 0.53  | X | 2 | = | 1.59    |
| 10                 | 1.55  | X | 0.35  | X | 2 | = | 1.08    |
| 11                 | 1.23  | X | 1.65  | X | 1 | = | 2.03    |
| 12                 | 5.21  | X | 8.75  | X | 1 | = | 45.59   |
| 13                 | 3.58  | X | 1.50  | X | 1 | = | 5.37    |
| 14                 | 1.05  | X | 2.33  | X | 2 | = | 4.89    |
| 15                 | 5.09  | X | 3.50  | X | 1 | = | 17.81   |
| 16                 | 1.86  | X | 2.33  | X | 1 | = | 4.33    |
| 17                 | 4.60  | X | 3.50  | X | 1 | = | 16.10   |
| 18                 | 3.35  | X | 7.92  | X | 1 | = | 26.53   |
| 19                 | 3.50  | X | 5.93  | X | 1 | = | 20.75   |
| 20                 | 6.38  | X | 3.10  | X | 1 | = | 19.78   |
| 21                 | 0.67  | X | 2.65  | X | 1 | = | 1.78    |
| 23                 | 1.55  | X | 0.35  | X | 1 | = | 0.54    |
| 24                 | 1.50  | X | 0.53  | X | 1 | = | 0.80    |
| 25                 | 2.38  | X | 0.35  | X | 1 | = | 0.83    |
| 26                 | 0.93  | X | 1.23  | X | 1 | = | 1.14    |
| 27                 | 9.05  | X | 1.15  | X | 1 | = | 10.41   |
| 28                 | 10.23 | X | 0.78  | X | 1 | = | 7.98    |
| 29                 | 9.18  | X | 2.53  | X | 1 | = | 23.23   |
| 30                 | 9.70  | X | 1.50  | X | 2 | = | 29.10   |
| 31                 | 9.53  | X | 1.55  | X | 2 | = | 29.54   |
| 32                 | 8.88  | X | 2.70  | X | 2 | = | 47.95   |
| 33                 | 10.53 | X | 1.38  | X | 1 | = | 14.53   |
| 34                 | 9.18  | X | 2.53  | X | 1 | = | 23.23   |
| 35                 | 10.23 | X | 0.78  | X | 1 | = | 7.98    |
| 36                 | 12.35 | X | 1.55  | X | 1 | = | 19.14   |

|                         |       |   |      |   |   |   |               |
|-------------------------|-------|---|------|---|---|---|---------------|
| 37                      | 10.10 | X | 1.50 | X | 1 | = | 15.15         |
| 38                      | 8.70  | X | 2.70 | X | 1 | = | 23.49         |
| 39                      | 10.35 | X | 0.63 | X | 1 | = | 6.52          |
| 40                      | 9.53  | X | 1.68 | X | 1 | = | 16.01         |
| 41                      | 9.70  | X | 1.63 | X | 1 | = | 15.81         |
| 42                      | 10.25 | X | 0.65 | X | 1 | = | 6.66          |
| 43                      | 9.20  | X | 2.52 | X | 1 | = | 23.18         |
| 44                      | 1.50  | X | 2.58 | X | 1 | = | 3.87          |
| 45                      | 8.75  | X | 0.88 | X | 1 | = | 7.70          |
| 46                      | 6.95  | X | 1.50 | X | 1 | = | 10.43         |
| 47                      | 6.95  | X | 1.63 | X | 1 | = | 11.33         |
| 48                      | 11.75 | X | 1.35 | X | 1 | = | 15.86         |
| 49                      | 0.72  | X | 2.53 | X | 1 | = | 1.82          |
| 50                      | 1.77  | X | 0.65 | X | 1 | = | 1.15          |
| 51                      | 1.22  | X | 1.63 | X | 3 | = | 5.97          |
| 52                      | 1.05  | X | 1.68 | X | 3 | = | 5.29          |
| 53                      | 1.87  | X | 0.63 | X | 3 | = | 3.53          |
| 54                      | 0.22  | X | 2.70 | X | 3 | = | 1.78          |
| 55                      | 1.62  | X | 1.50 | X | 3 | = | 7.29          |
| 56                      | 1.92  | X | 8.85 | X | 1 | = | 16.99         |
| 57                      | 1.95  | X | 1.55 | X | 2 | = | 6.04          |
| 58                      | 5.85  | X | 6.23 | X | 1 | = | 36.45         |
| 59                      | 3.87  | X | 1.68 | X | 1 | = | 6.50          |
| 60                      | 3.18  | X | 3.10 | X | 1 | = | 9.86          |
| 61                      | 1.63  | X | 2.85 | X | 1 | = | 4.65          |
| 62                      | 1.30  | X | 3.50 | X | 1 | = | 4.55          |
| 63                      | 2.27  | X | 2.14 | X | 1 | = | 4.86          |
| 64                      | 3.50  | X | 3.61 | X | 1 | = | 12.63         |
| 65                      | 3.50  | X | 9.98 | X | 1 | = | 34.93         |
| 66                      | 3.50  | X | 3.61 | X | 1 | = | 12.63         |
| 67                      | 3.50  | X | 9.54 | X | 1 | = | 33.39         |
| 68                      | 1.40  | X | 2.77 | X | 1 | = | 3.88          |
| 69                      | 3.50  | X | 3.62 | X | 1 | = | 12.67         |
| 70                      | 1.63  | X | 4.68 | X | 1 | = | 7.63          |
| FL                      | 1.90  | X | 2.50 | X | 2 | = | 9.50          |
| L1                      | 1.90  | X | 2.50 | X | 3 | = | 14.25         |
| <b>TOTAL</b>            |       |   |      |   |   |   | <b>828.64</b> |
| <b>TOTAL B/U/P AREA</b> |       |   |      |   |   |   | <b>828.64</b> |
| <b>1794.68</b>          |       |   |      |   |   |   | <b>966.04</b> |

**DATE & STAMP OF APPROVAL**

**TOWER - A**

Sanctioned No. 11/Punawale/26/10/24  
 Subject to conditions mentioned in the  
 Office Order No. 28/3/2024  
 even dated 28/3/2024  
 Pimpri  
 Date 28/3/2024

Building Permission and Unauthorised Building  
 Construction Control Department  
 Pimpri Chinchwad Municipal Corporation  
 Pimpri-411 018

City Engineer  
 Building Permission Dept.  
 P.C.M.C., Pimpri, Pune-18

Form of Statement - 3 [Sr. No. 9 (a)]

| Bldg. No. | Floor No.                           | Flat No.                                                       | NO. OF TENEMENT | CARPET AREA | AREA OF BALCONY/UTILITY AREA SQ.M. | TOTAL   |
|-----------|-------------------------------------|----------------------------------------------------------------|-----------------|-------------|------------------------------------|---------|
| 1         | 2                                   | 3                                                              | 4               | 5           | 6                                  | 7       |
| TOWER-A   | TYPICAL 6TH, 11TH, 16TH, 21TH FLOOR | 601,1101,1601,2101<br>609,1109,1609,2109<br>610,1110,1610,2110 | 12              | 59.46       | 7.65                               | 805.32  |
|           |                                     | 602,1102,1602,2102<br>603,1103,1603,2103                       | 08              | 61.85       | 8.35                               | 560.09  |
|           |                                     | 604,1104,1604,2104<br>605,1105,1605,2105                       | 08              | 76.26       | 8.35                               | 676.88  |
|           |                                     | 606,1106,1606,2106<br>607,1107,1607,2107                       | 08              | 59.85       | 6.24                               | 528.72  |
|           |                                     | 608,1108,1608,2108                                             | 04              | 75.61       | 8.37                               | 335.92  |
|           |                                     | <b>TOTAL</b>                                                   | 40              |             |                                    | 2906.84 |

**F | JOB TITLE / SITE ADDRESS**

PROPOSED BUILDING ON S.NO. 26/1/6, 26/3/1, 26/3/2, OF VILLAGE - PUNAWALE, TAL - MULSHI, PUNE.

**G | OWNER NAME AND SIGNATURE**

Proposed by: TRIUPATHI SKYSCRAPERS LLP THROUGH ITS PARTNER MR. RAJESH GOYAL

**H | ARCHITECT**

Architect name: Vishwas Kulkarni : CA/1984/8465  
 Hrishikesh Kulkarni : CA/2002/29235

**VK:a architecture**

5th Floor, Nandgaon, S.No. 105/1, C.T. No. 2850, S.B. Road, Near ICC Trade Tower, Sahakarwadi, Pune-411016.

P : +91 20 8526 9888  
 E : mail@vkarch.com  
 W : www.vkarch.com

Drawing Title: Floor Plan & Calculations

Scale: 1:100  
 at A1-Paper Size

Drawn by: Sagar P. Checked by: Amit S. Date: 21/03/2024

Job No: 2284 Drawing No: 208 Revision: B

FOR P.C.M.C. SANCTION