

SCHEDULE OF OPENING: (SAGAR MARINE 660)

| NAME | LENGTH | HEIGHT | NOS. |
|------|--------|--------|------|
| D1   | 0.75   | 2.10   | 97   |
| D2   | 0.90   | 2.10   | 57   |
| D    | 1.00   | 2.10   | 72   |
| D    | 1.50   | 2.10   | 35   |


SCHEDULE OF OPENING: (SAGAR MARINE 660)

| NAME | LENGTH | HEIGHT | NOS. |
|------|--------|--------|------|
| V    | 0.45   | 1.20   | 208  |
| W    | 0.95   | 1.20   | 52   |
| W    | 1.50   | 1.20   | 144  |


BUILDING: (SAGAR MARINE 660)

STAMP OF APPROVAL  
Sanctioned No. B.P. 101/2016  
Subject to conditions mentioned in the  
Office Order No.  
even dated 14.6.2016

Project  
Date 14.11.2016

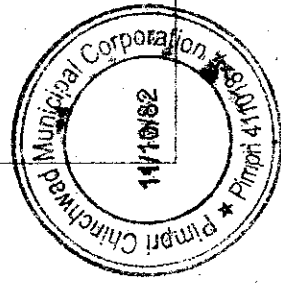


TYPICAL - 2 & 4 FLOOR PLAN

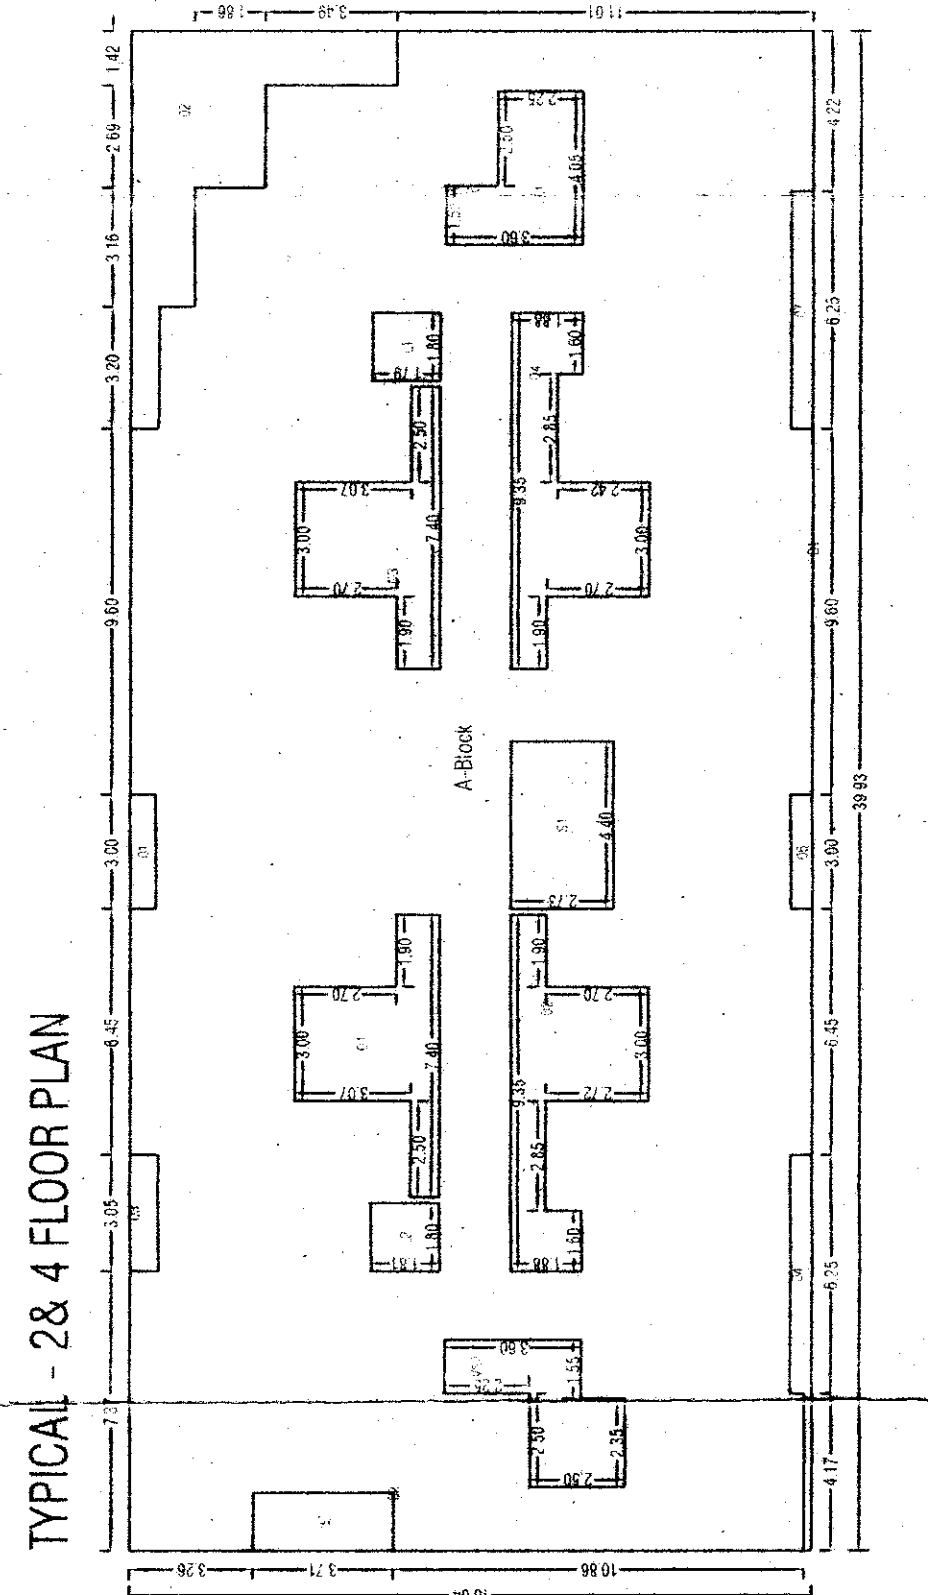

| Polygon | Area   |
|---------|--------|
| A-Block | 720.14 |
| D1      | 2.01   |
| D2      | 2.12   |
| D3      | 2.26   |
| D4      | 4.50   |
| D5      | 5.63   |
| D6      | 1.74   |
| D7      | 3.67   |
| D8      | 3.23   |
| D9      | 3.25   |
| D10     | 15.52  |
| D11     | 18.44  |
| D12     | 15.52  |
| D13     | 19.29  |
| D14     | 11.21  |
| D15     | 11.12  |
| D16     | 1.89   |
| D17     | 11.99  |
| D18     | 0.00   |
| D19     | 0.00   |
| Total   | 561.75 |

Additional FS is added in first floor


FIRST FLOOR PLAN

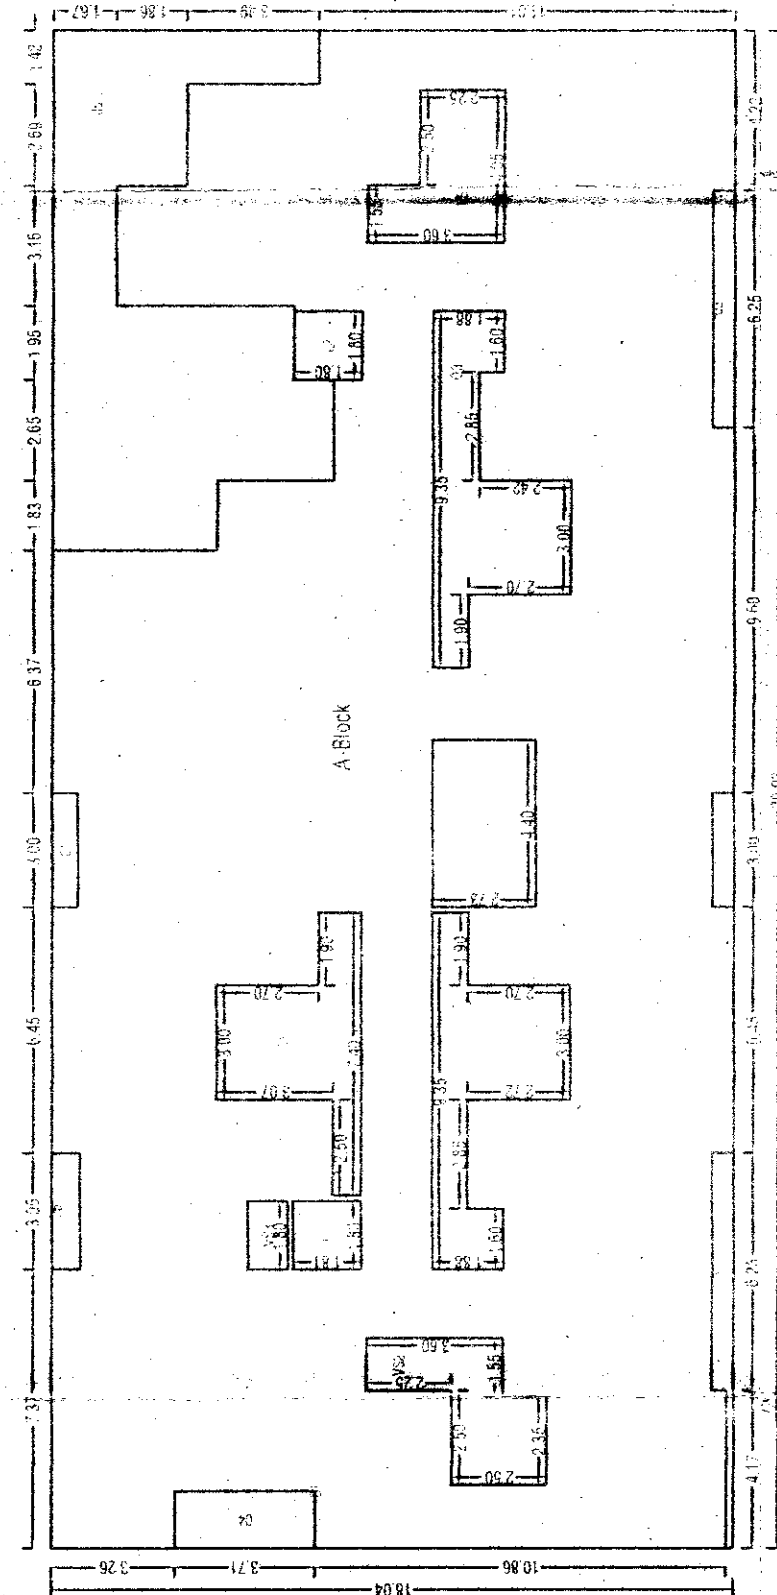

| Polygon | Area   |
|---------|--------|
| A-Block | 720.14 |
| D1      | 2.01   |
| D2      | 4.50   |
| D3      | 5.43   |
| D4      | 5.63   |
| D5      | 64.77  |
| D6      | 2.26   |
| D7      | 3.25   |
| D8      | 3.25   |
| D9      | 15.52  |
| D10     | 18.44  |
| D11     | 19.29  |
| D12     | 11.21  |
| D13     | 11.12  |
| D14     | 1.89   |
| D15     | 11.99  |
| D16     | 0.00   |
| Total   | 538.58 |

Additional FS is added in first floor

FIRST FLOOR PLAN

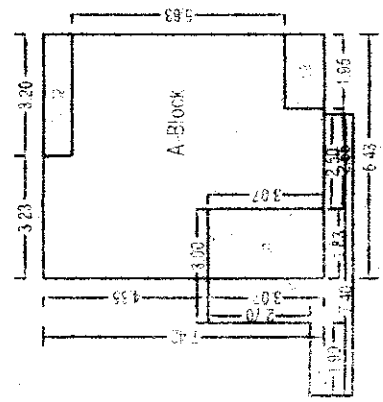

| Polygon | Area  |
|---------|-------|
| A-Block | 47.88 |
| D1      | 5.61  |
| D2      | 2.37  |
| D3      | 2.05  |
| D4      | 15.52 |
| Total   | 22.13 |

OWNERS NAME: SAGAR MARINE 660

PROJECT: SAGAR MARINE 660

SURVEY NO: 101/2016

PLAN NO: 101/2016

DESCRIPTION: SAGAR MARINE 660

ARCHITECT: SAGAR MARINE 660

DATE: 14.11.2016


SHEET NO: 2/4


BUILDING: (SAGAR MARNE 660)

STAMP OF APPROVAL


Sanctioned No. B.P. /Chkhda/ 57/2016  
Subject to conditions mentioned in the  
Office Order No. 14.6.2016  
even dated

Project Date 11/11/2016

 
By  Architect  
Anjan Chandra Municipal Corporation  
Pune, PUNE-411015

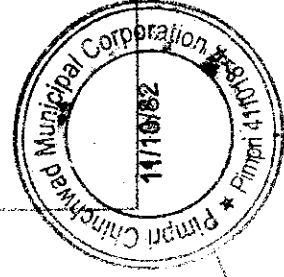


| TERRACE CALCULATIONS : (SAGAR MARNE 660) |                 |      |           |
|------------------------------------------|-----------------|------|-----------|
| FLOOR                                    | SIZE            | AREA | TOT. AREA |
| FOURTH FLOOR                             | 1.20 X 3.15 X 1 | 3.78 | 4.74      |
|                                          | 1.50 X 1.82 X 1 | 2.73 |           |
|                                          | 1.50 X 2.17 X 1 | 3.26 |           |
|                                          | 1.60 X 2.28 X 1 | 3.65 |           |
|                                          | 1.67 X 2.65 X 1 | 4.43 |           |
|                                          | 1.67 X 2.40 X 1 | 4.02 |           |
|                                          | 1.67 X 2.40 X 1 | 4.02 |           |
|                                          | 1.67 X 2.40 X 1 | 4.02 |           |
|                                          | 1.67 X 2.40 X 1 | 4.02 |           |
|                                          | 1.67 X 2.40 X 1 | 4.02 |           |
| THIRD FLOOR                              | 1.50 X 2.40 X 1 | 3.60 | 45.33     |
|                                          | 1.50 X 2.40 X 1 | 3.60 |           |
|                                          | 1.50 X 2.40 X 1 | 3.60 |           |
|                                          | 1.50 X 2.40 X 1 | 3.60 |           |
|                                          | 1.50 X 2.40 X 1 | 3.60 |           |
|                                          | 1.50 X 2.40 X 1 | 3.60 |           |
|                                          | 1.50 X 2.40 X 1 | 3.60 |           |
|                                          | 1.50 X 2.40 X 1 | 3.60 |           |
|                                          | 1.50 X 2.40 X 1 | 3.60 |           |
|                                          | 1.50 X 2.40 X 1 | 3.60 |           |
| SECOND FLOOR                             | 1.20 X 3.15 X 1 | 3.78 | 41.94     |
|                                          | 1.50 X 1.82 X 1 | 2.73 |           |
|                                          | 1.50 X 2.17 X 1 | 3.26 |           |
|                                          | 1.60 X 2.28 X 1 | 3.65 |           |
|                                          | 1.67 X 2.65 X 1 | 4.43 |           |
|                                          | 1.67 X 2.40 X 1 | 4.02 |           |
|                                          | 1.67 X 2.40 X 1 | 4.02 |           |
|                                          | 1.67 X 2.40 X 1 | 4.02 |           |
|                                          | 1.67 X 2.40 X 1 | 4.02 |           |
|                                          | 1.67 X 2.40 X 1 | 4.02 |           |
| FIRST FLOOR                              | 1.20 X 3.15 X 1 | 3.78 | 45.83     |
|                                          | 1.50 X 2.17 X 1 | 3.26 |           |
|                                          | 1.60 X 2.28 X 1 | 3.65 |           |
|                                          | 1.67 X 2.65 X 1 | 4.43 |           |
|                                          | 1.67 X 2.40 X 1 | 4.02 |           |
|                                          | 1.67 X 2.40 X 1 | 4.02 |           |
| Total                                    |                 |      | 175.55    |

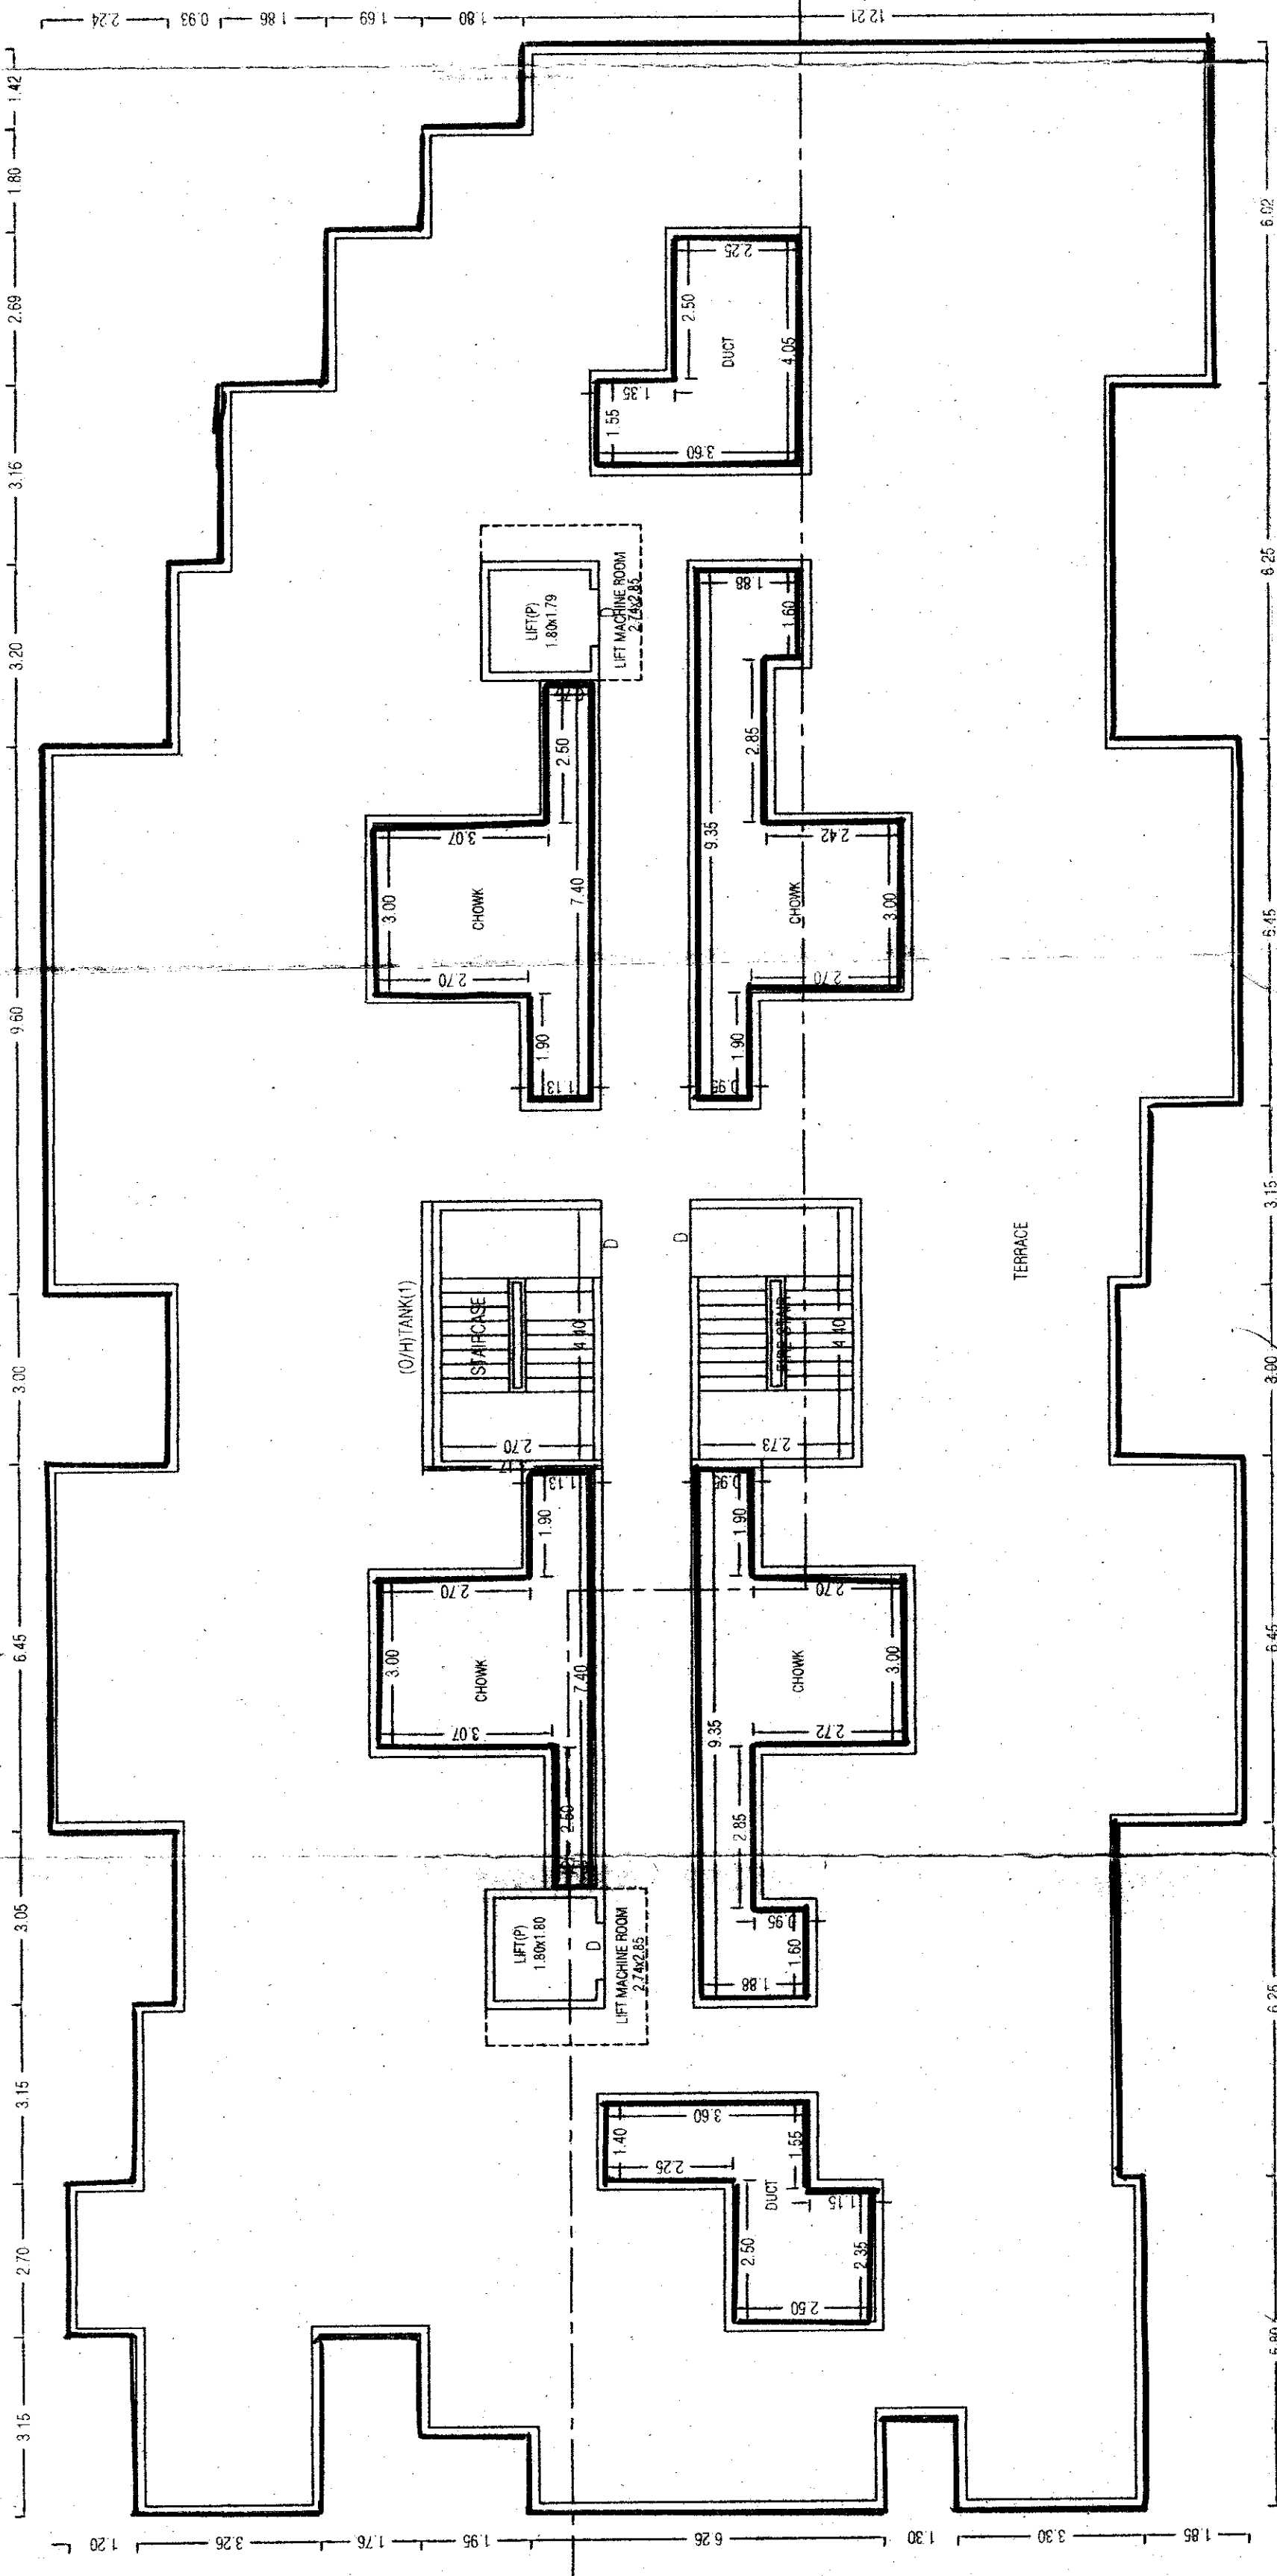

TERRACE FLOOR PLAN


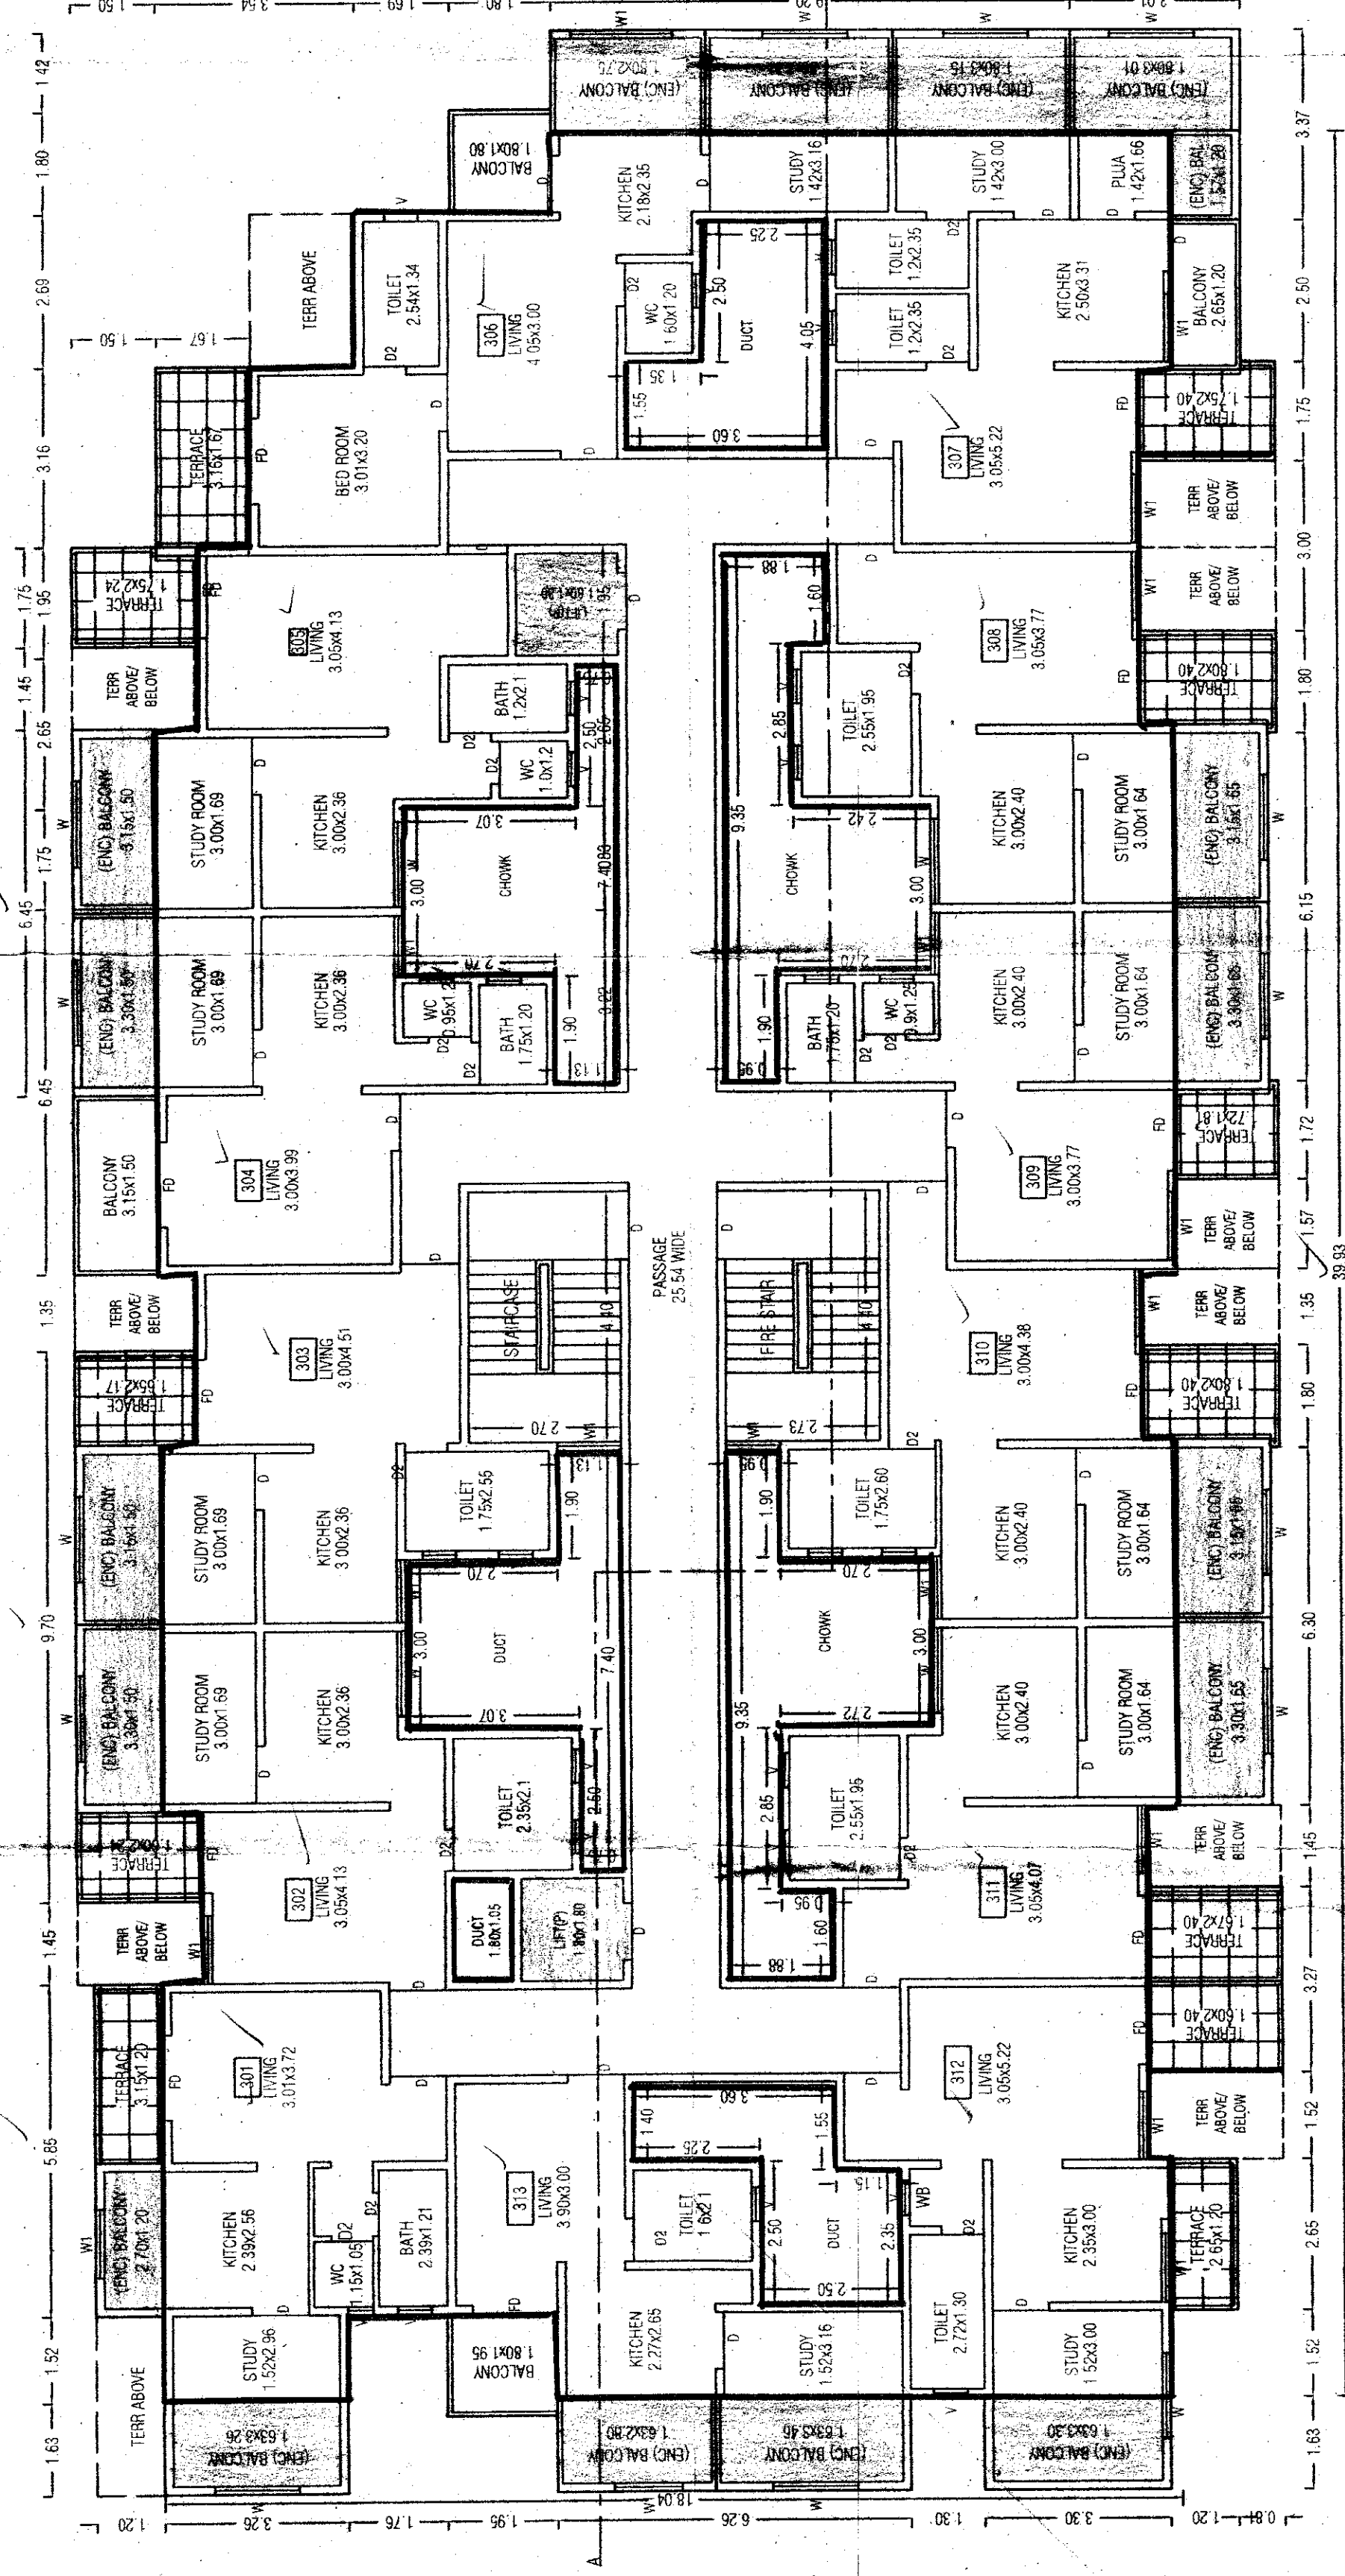


THIRD FLOOR PLAN

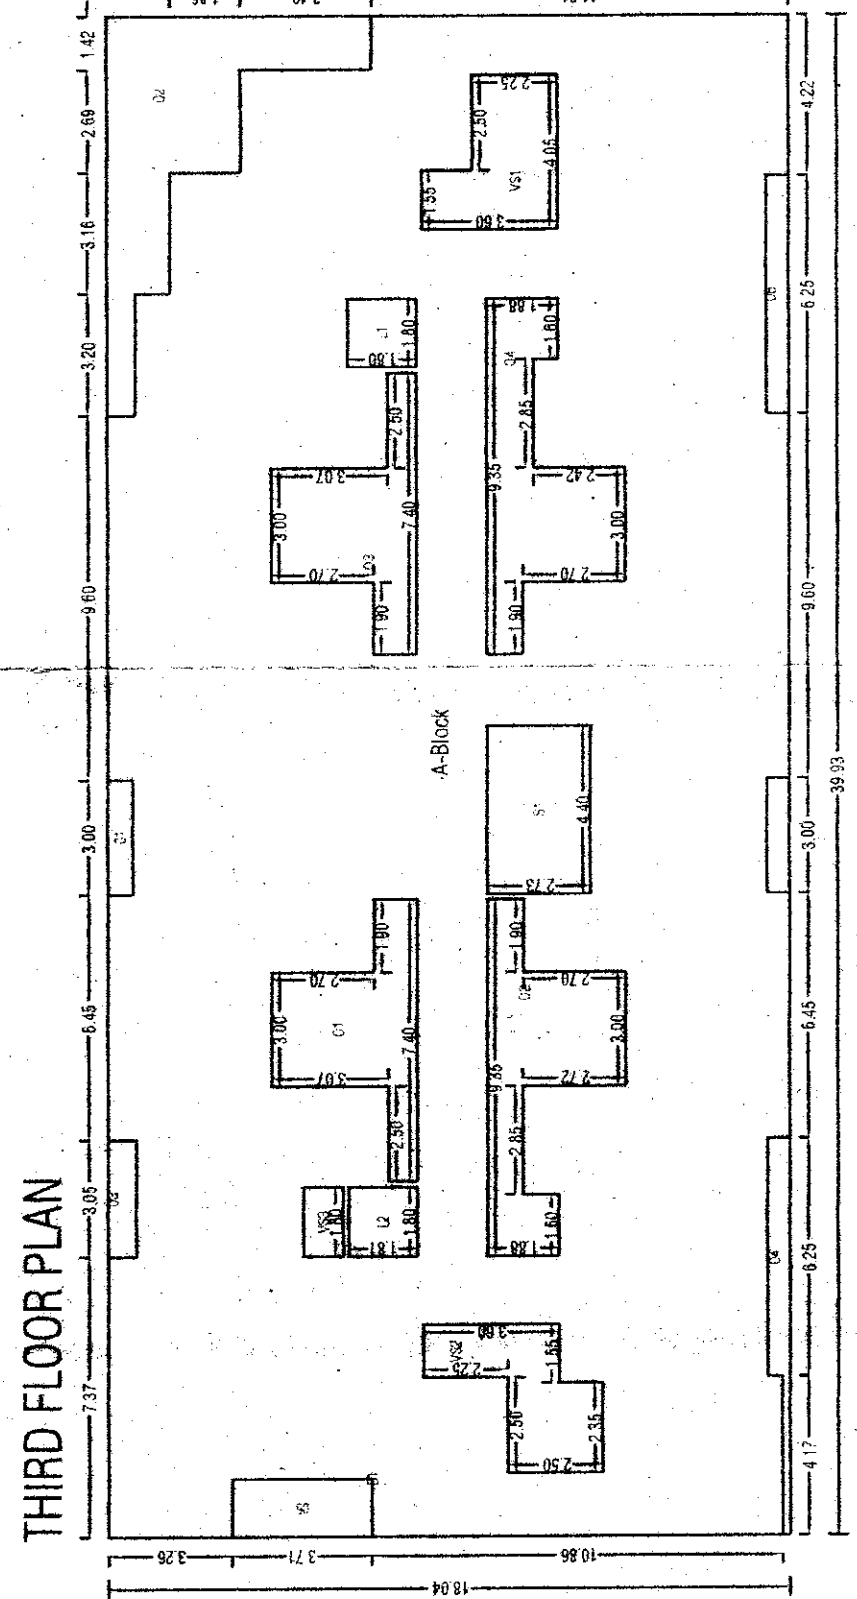

THIRD FLOOR PLAN

| Payment | Area    |
|---------|---------|
| A-Block | 720.14  |
| 01      | 2.01    |
| 02      | 27.12   |
| 03      | 2.26    |
| 04      | 4.50    |
| 05      | 5.63    |
| 06      | 5.48    |
| L1      | 3.25    |
| L2      | 3.25    |
| 02      | 15.52   |
| 03      | 18.44   |
| 04      | 15.52   |
| 05      | 19.29   |
| V51     | 1.42116 |
| V52     | 1.121   |
| V53     | 1.89    |
| S1      | 11.99   |
| B1      | 0.00    |
| Total   | 961.71  |
  
|              |                                    |                  |                                                                                    |
|--------------|------------------------------------|------------------|------------------------------------------------------------------------------------|
| OWNER'S NAME | 1. SAGAR B. MARNE 25 AND P. PAWALE | OWNER'S SIGN     |  |
| PROJECT      |                                    | HSSA NO.         | JADHAWAD                                                                           |
| SURV. NO.    | 64 NO. 660 (P)                     | CTS NO.          |                                                                                    |
| PLOT NO.     |                                    | DESCRIPTION      | REGULAR TRACK VILLAGE - CHIKHDA                                                    |
| ARCHITECT    |                                    | ARCHITECT'S SIGN |  |
| DATE         | 11-04-2016                         | SCALE            | 1:100                                                                              |
| SHEET NO.    | 3/4                                | DRAWN BY         |                                                                                    |
| CHECKED BY   |                                    |                  |                                                                                    |

BUILDING: (SAGAR MARNE 660)

STAMP OF APPROVAL

Sanctioned No. R.P./65/2446/157/2016  
Subject to conditions mentioned in the  
Office Order No. 14.6.2016  
even dated

Printed  
Date 14.16.2016

City Engineer

Pratap Chandra Municipal Corporation

883-9

14.6.2016

14.6.2016

14.6.2016

14.6.2016

OWNER'S NAME  
SAGAR MARNE ZSANDUR PWALE

PROJECT  
SAGAR MARNE ZSANDUR PWALE

SURVEY NO.  
CAT NO. 660 (P)

PLOT NO.  
HSSA NO. JADHAWAN

ARCHITECT  
REGULAR TRUCK VILLAGE - CHHANNI

DATE  
11-04-2016

SCALE  
1:100

DRAWN BY  
SAGAR MARNE ZSANDUR PWALE

CHECKED BY  
SAGAR MARNE ZSANDUR PWALE

INWARD NO.  
11-04-2016

KEY NO.  
44

SHEET NO.  
44

11-04-2016

11-04-2016

| BALCONY CALCULATIONS : (SAGAR MARNE 660) |                 |      |           |
|------------------------------------------|-----------------|------|-----------|
| FLOOR                                    | SIZE            | AREA | TOT. AREA |
| FOURTH FLOOR                             | 1.20 X 2.70 X 1 | 3.24 | 103.30    |
|                                          | 1.63 X 3.26 X 1 | 5.32 |           |
|                                          | 1.63 X 3.30 X 1 | 5.38 |           |
|                                          | 1.63 X 2.80 X 1 | 4.56 |           |
|                                          | 1.63 X 3.46 X 1 | 5.64 |           |
|                                          | 1.80 X 2.75 X 1 | 4.95 |           |
|                                          | 1.80 X 3.31 X 1 | 5.96 |           |
|                                          | 1.80 X 3.15 X 1 | 5.66 |           |
|                                          | 1.80 X 3.01 X 1 | 5.42 |           |
|                                          | 1.20 X 2.65 X 1 | 3.18 |           |
|                                          | 1.80 X 1.95 X 1 | 3.51 |           |
|                                          | 1.20 X 2.70 X 1 | 3.24 | 103.30    |
| THIRD FLOOR                              | 1.63 X 3.26 X 1 | 5.32 |           |
|                                          | 1.63 X 3.30 X 1 | 5.38 |           |
|                                          | 1.63 X 2.80 X 1 | 4.56 |           |
|                                          | 1.63 X 3.46 X 1 | 5.64 |           |
|                                          | 1.80 X 2.75 X 1 | 4.95 |           |
|                                          | 1.80 X 3.31 X 1 | 5.96 |           |
|                                          | 1.80 X 3.15 X 1 | 5.66 |           |
|                                          | 1.80 X 3.01 X 1 | 5.42 |           |
|                                          | 1.20 X 2.65 X 1 | 3.18 |           |
|                                          | 1.80 X 1.95 X 1 | 3.51 |           |
|                                          | 1.20 X 2.70 X 1 | 3.24 | 103.30    |
| SECOND FLOOR                             | 1.63 X 3.26 X 1 | 5.32 |           |
|                                          | 1.63 X 3.30 X 1 | 5.38 |           |
|                                          | 1.63 X 2.80 X 1 | 4.56 |           |
|                                          | 1.63 X 3.46 X 1 | 5.64 |           |
|                                          | 1.80 X 2.75 X 1 | 4.95 |           |
|                                          | 1.80 X 3.31 X 1 | 5.96 |           |
|                                          | 1.80 X 3.15 X 1 | 5.66 |           |
|                                          | 1.80 X 3.01 X 1 | 5.42 |           |
|                                          | 1.20 X 2.65 X 1 | 3.18 |           |
|                                          | 1.80 X 1.95 X 1 | 3.51 |           |
|                                          | 1.20 X 2.70 X 1 | 3.24 | 103.30    |
| FIRST FLOOR                              | 1.63 X 3.26 X 1 | 5.32 |           |
|                                          | 1.63 X 3.30 X 1 | 5.38 |           |
|                                          | 1.63 X 2.80 X 1 | 4.56 |           |
|                                          | 1.63 X 3.46 X 1 | 5.64 |           |
|                                          | 1.80 X 2.75 X 1 | 4.95 |           |
|                                          | 1.80 X 3.31 X 1 | 5.96 |           |
|                                          | 1.80 X 3.15 X 1 | 5.66 |           |
|                                          | 1.80 X 3.01 X 1 | 5.42 |           |
|                                          | 1.20 X 2.65 X 1 | 3.18 |           |
|                                          | 1.80 X 1.95 X 1 | 3.51 |           |
|                                          | 1.20 X 2.70 X 1 | 3.24 | 103.30    |
| Total                                    |                 |      | 113.18    |

