




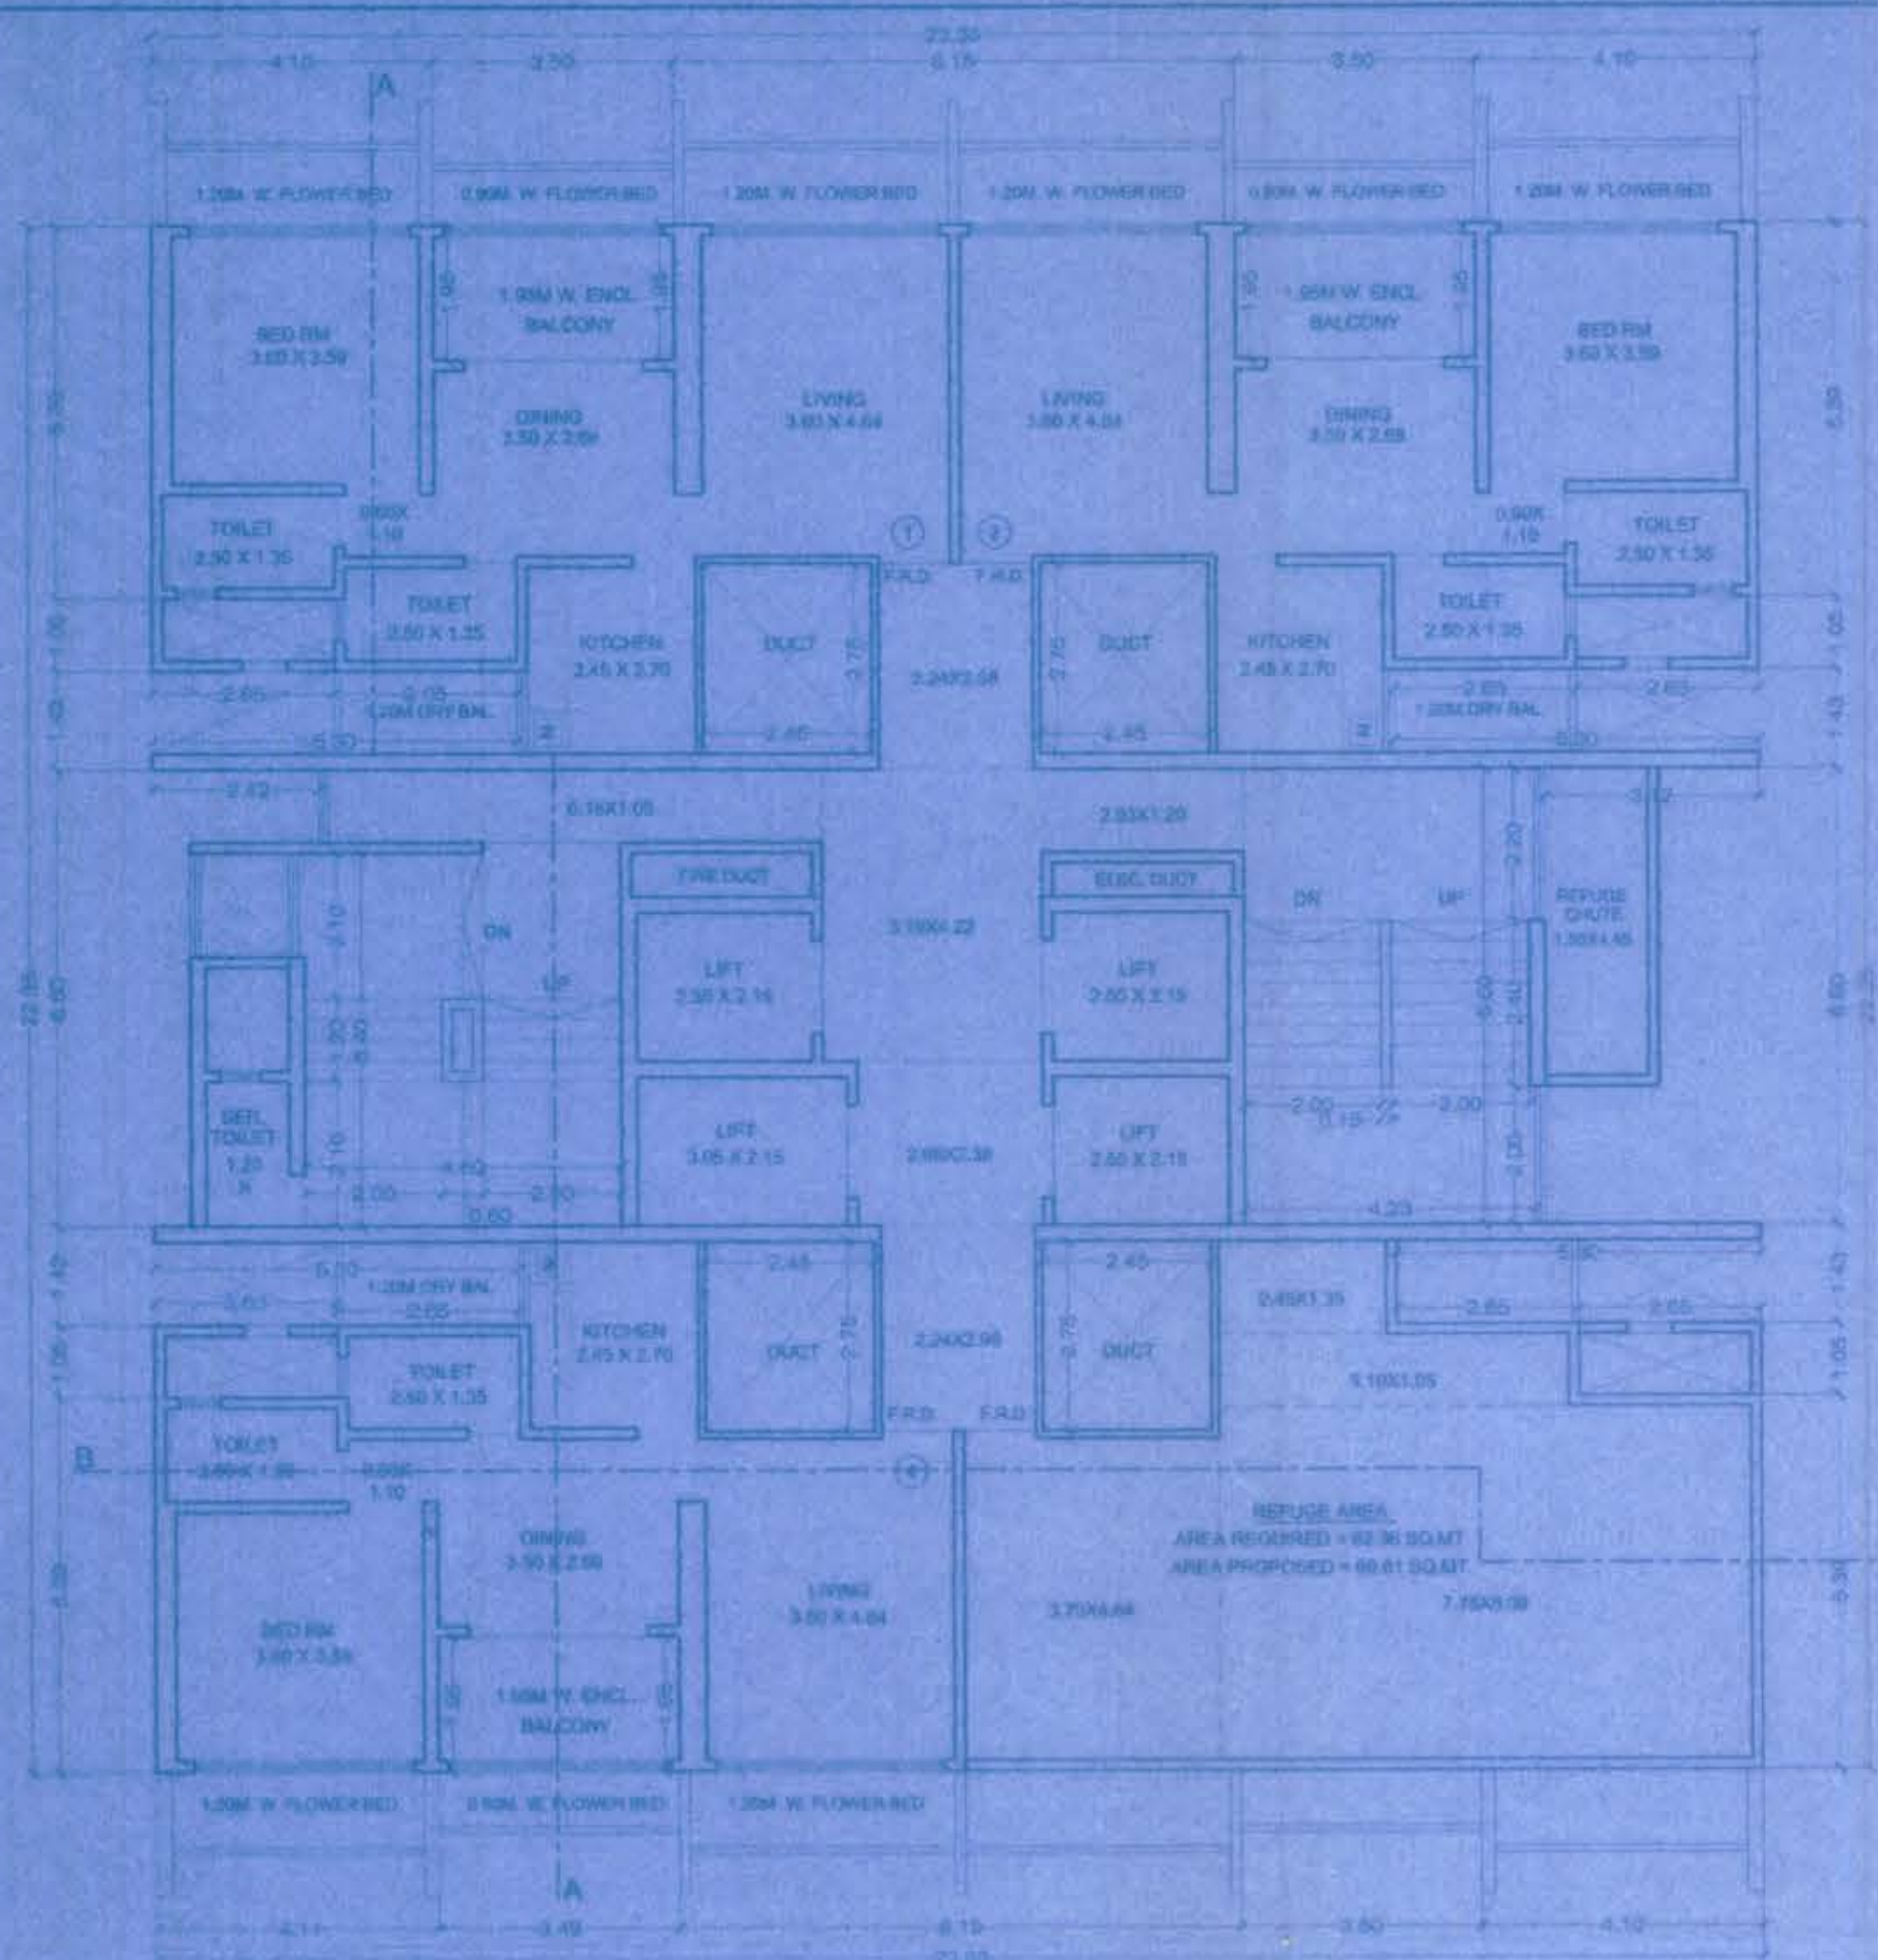


6TH & 13TH FLOOR PLAN
SCALE: 1:100 (REFUGEE FLR)

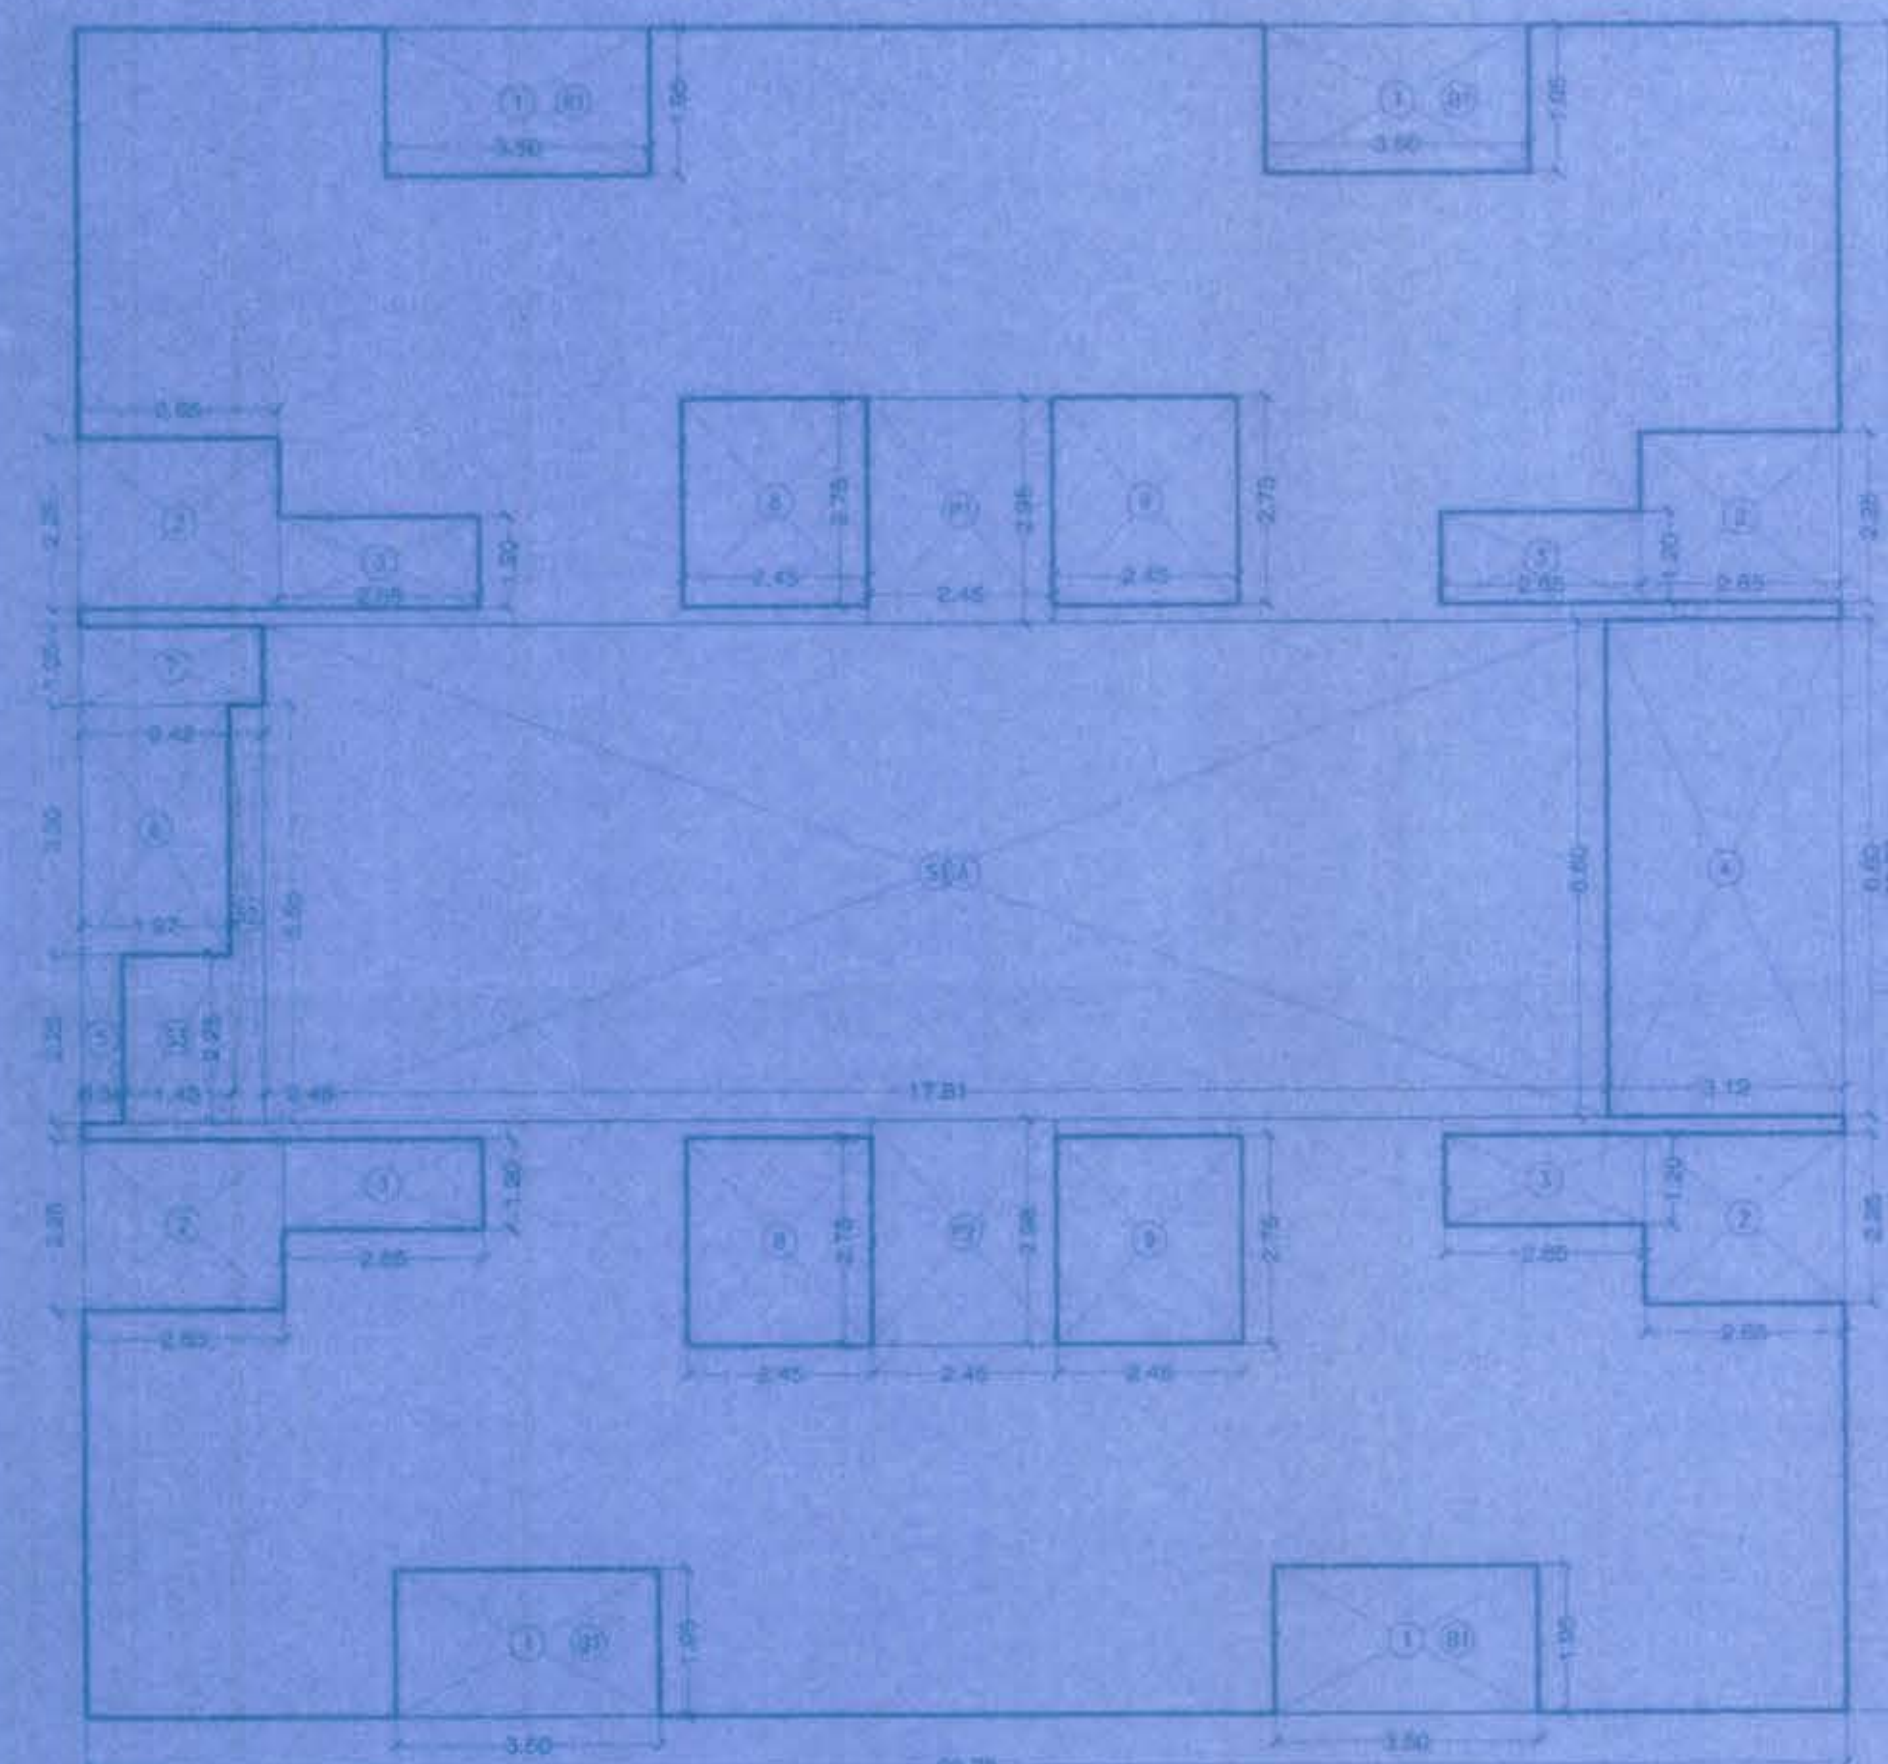

TYPICAL FLOOR AREA LINE DIAGRAM
SCALE: 1:100 (1ST TO 5TH, 7TH TO 12TH & 14TH FLOOR)

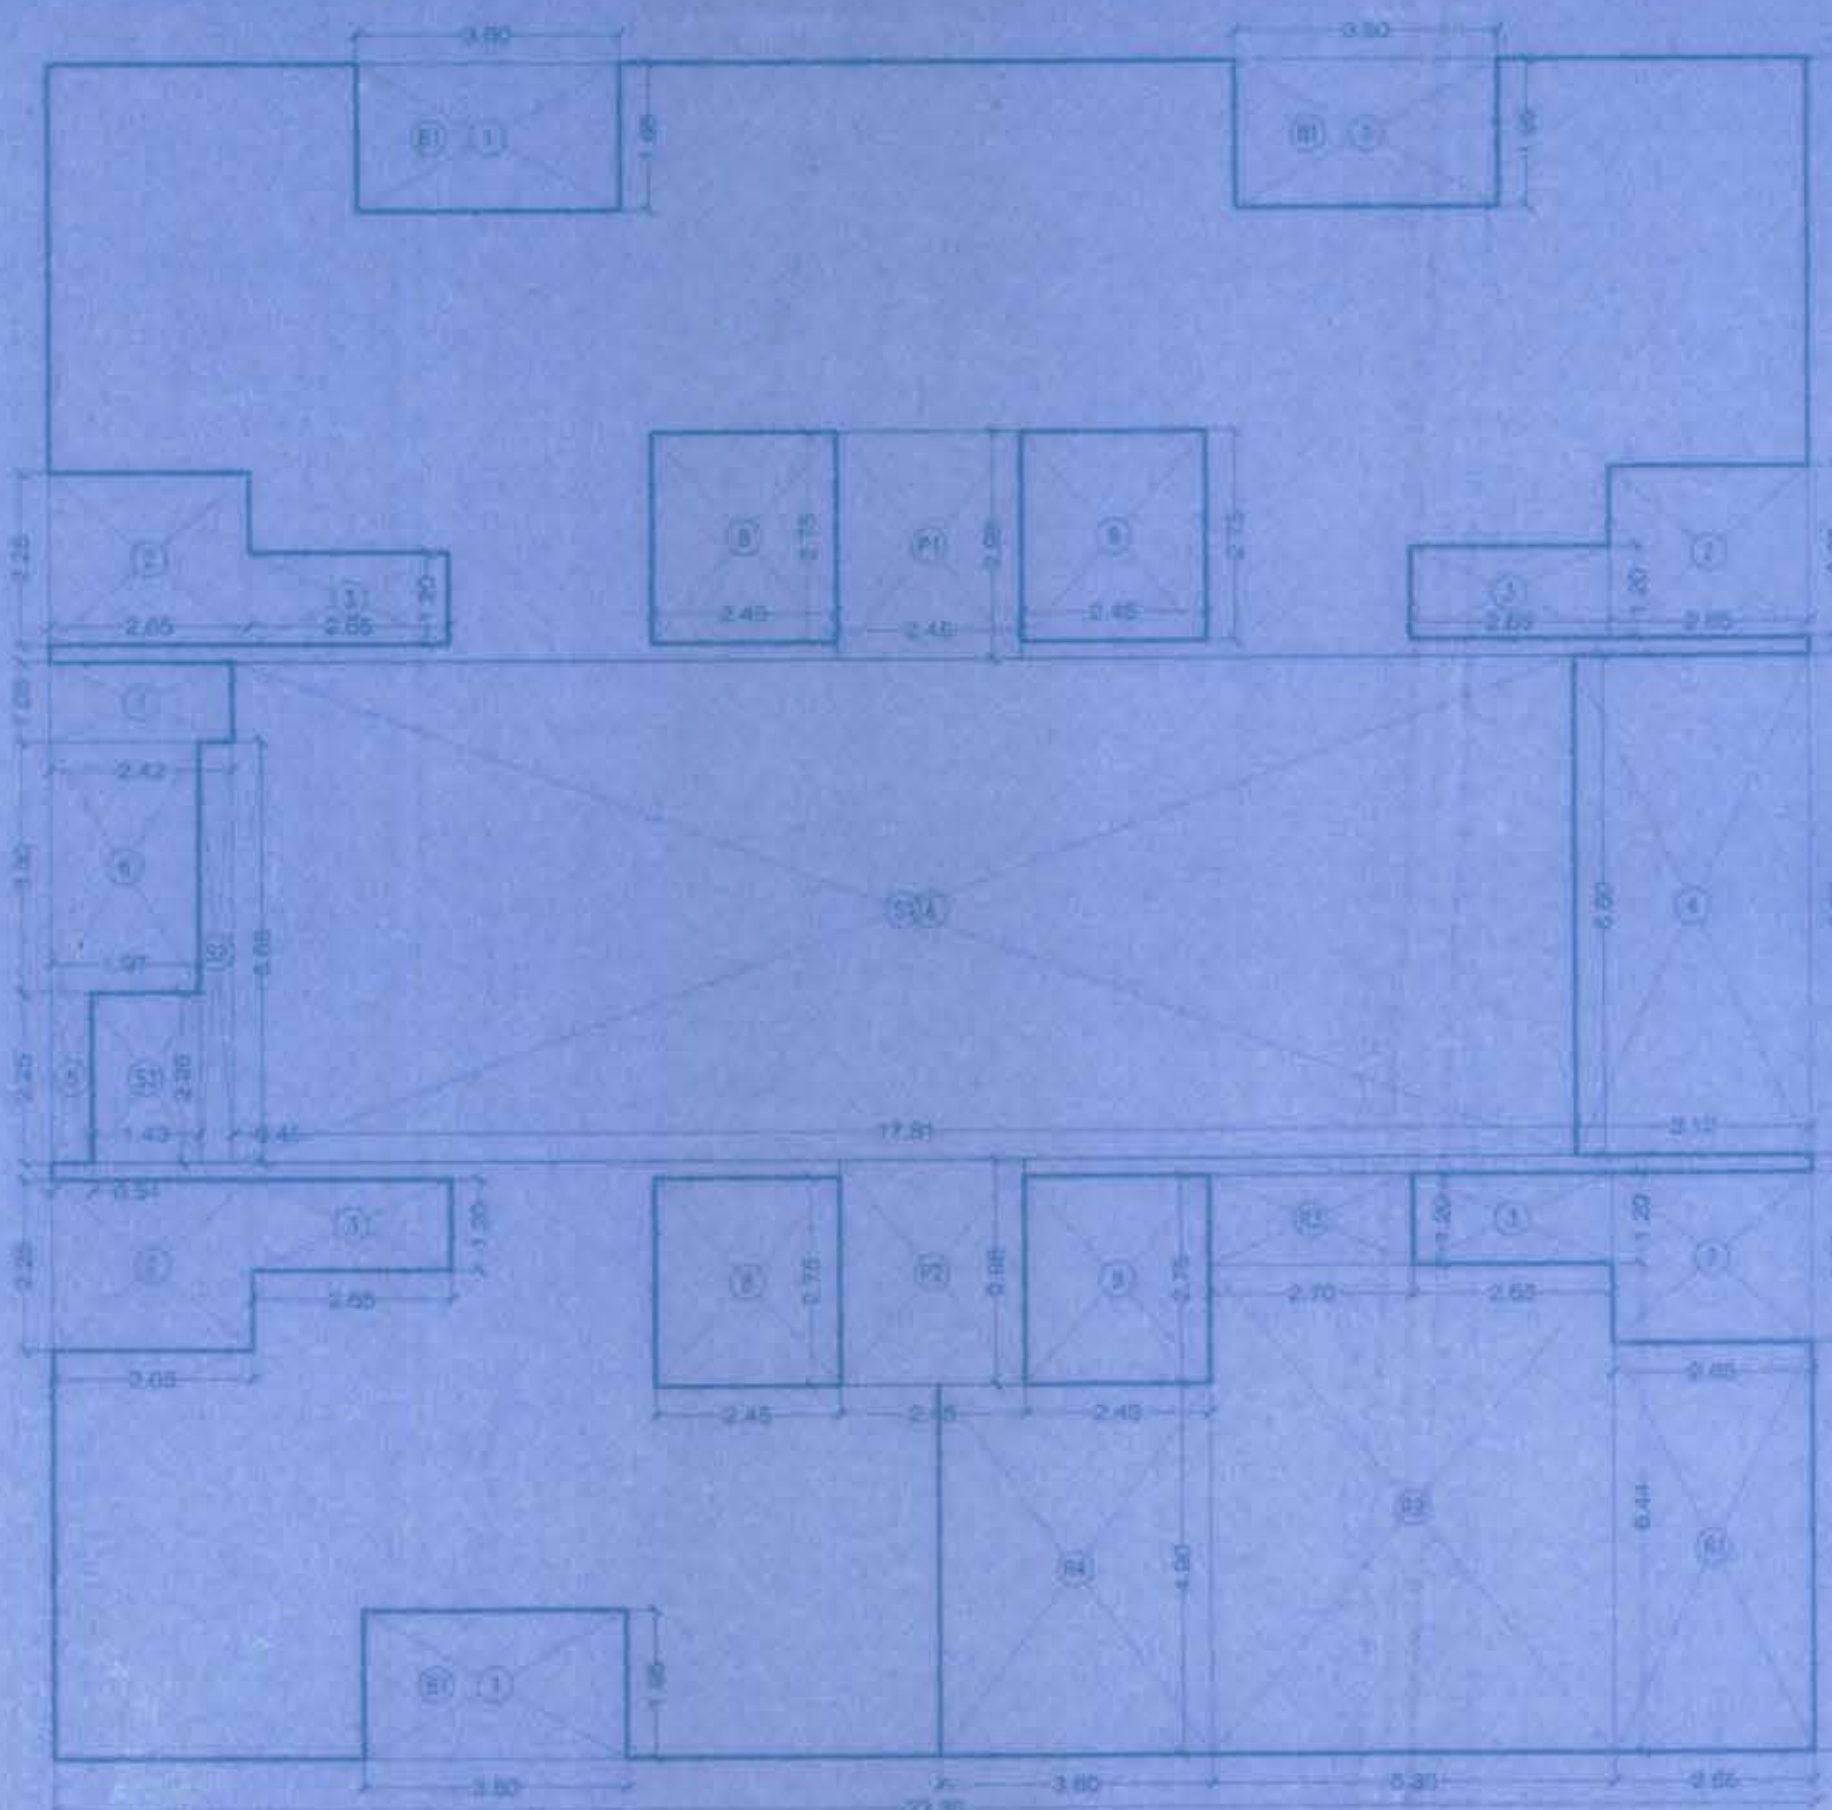

4TH & 10TH FLOOR AREA LINE DIAGRAM

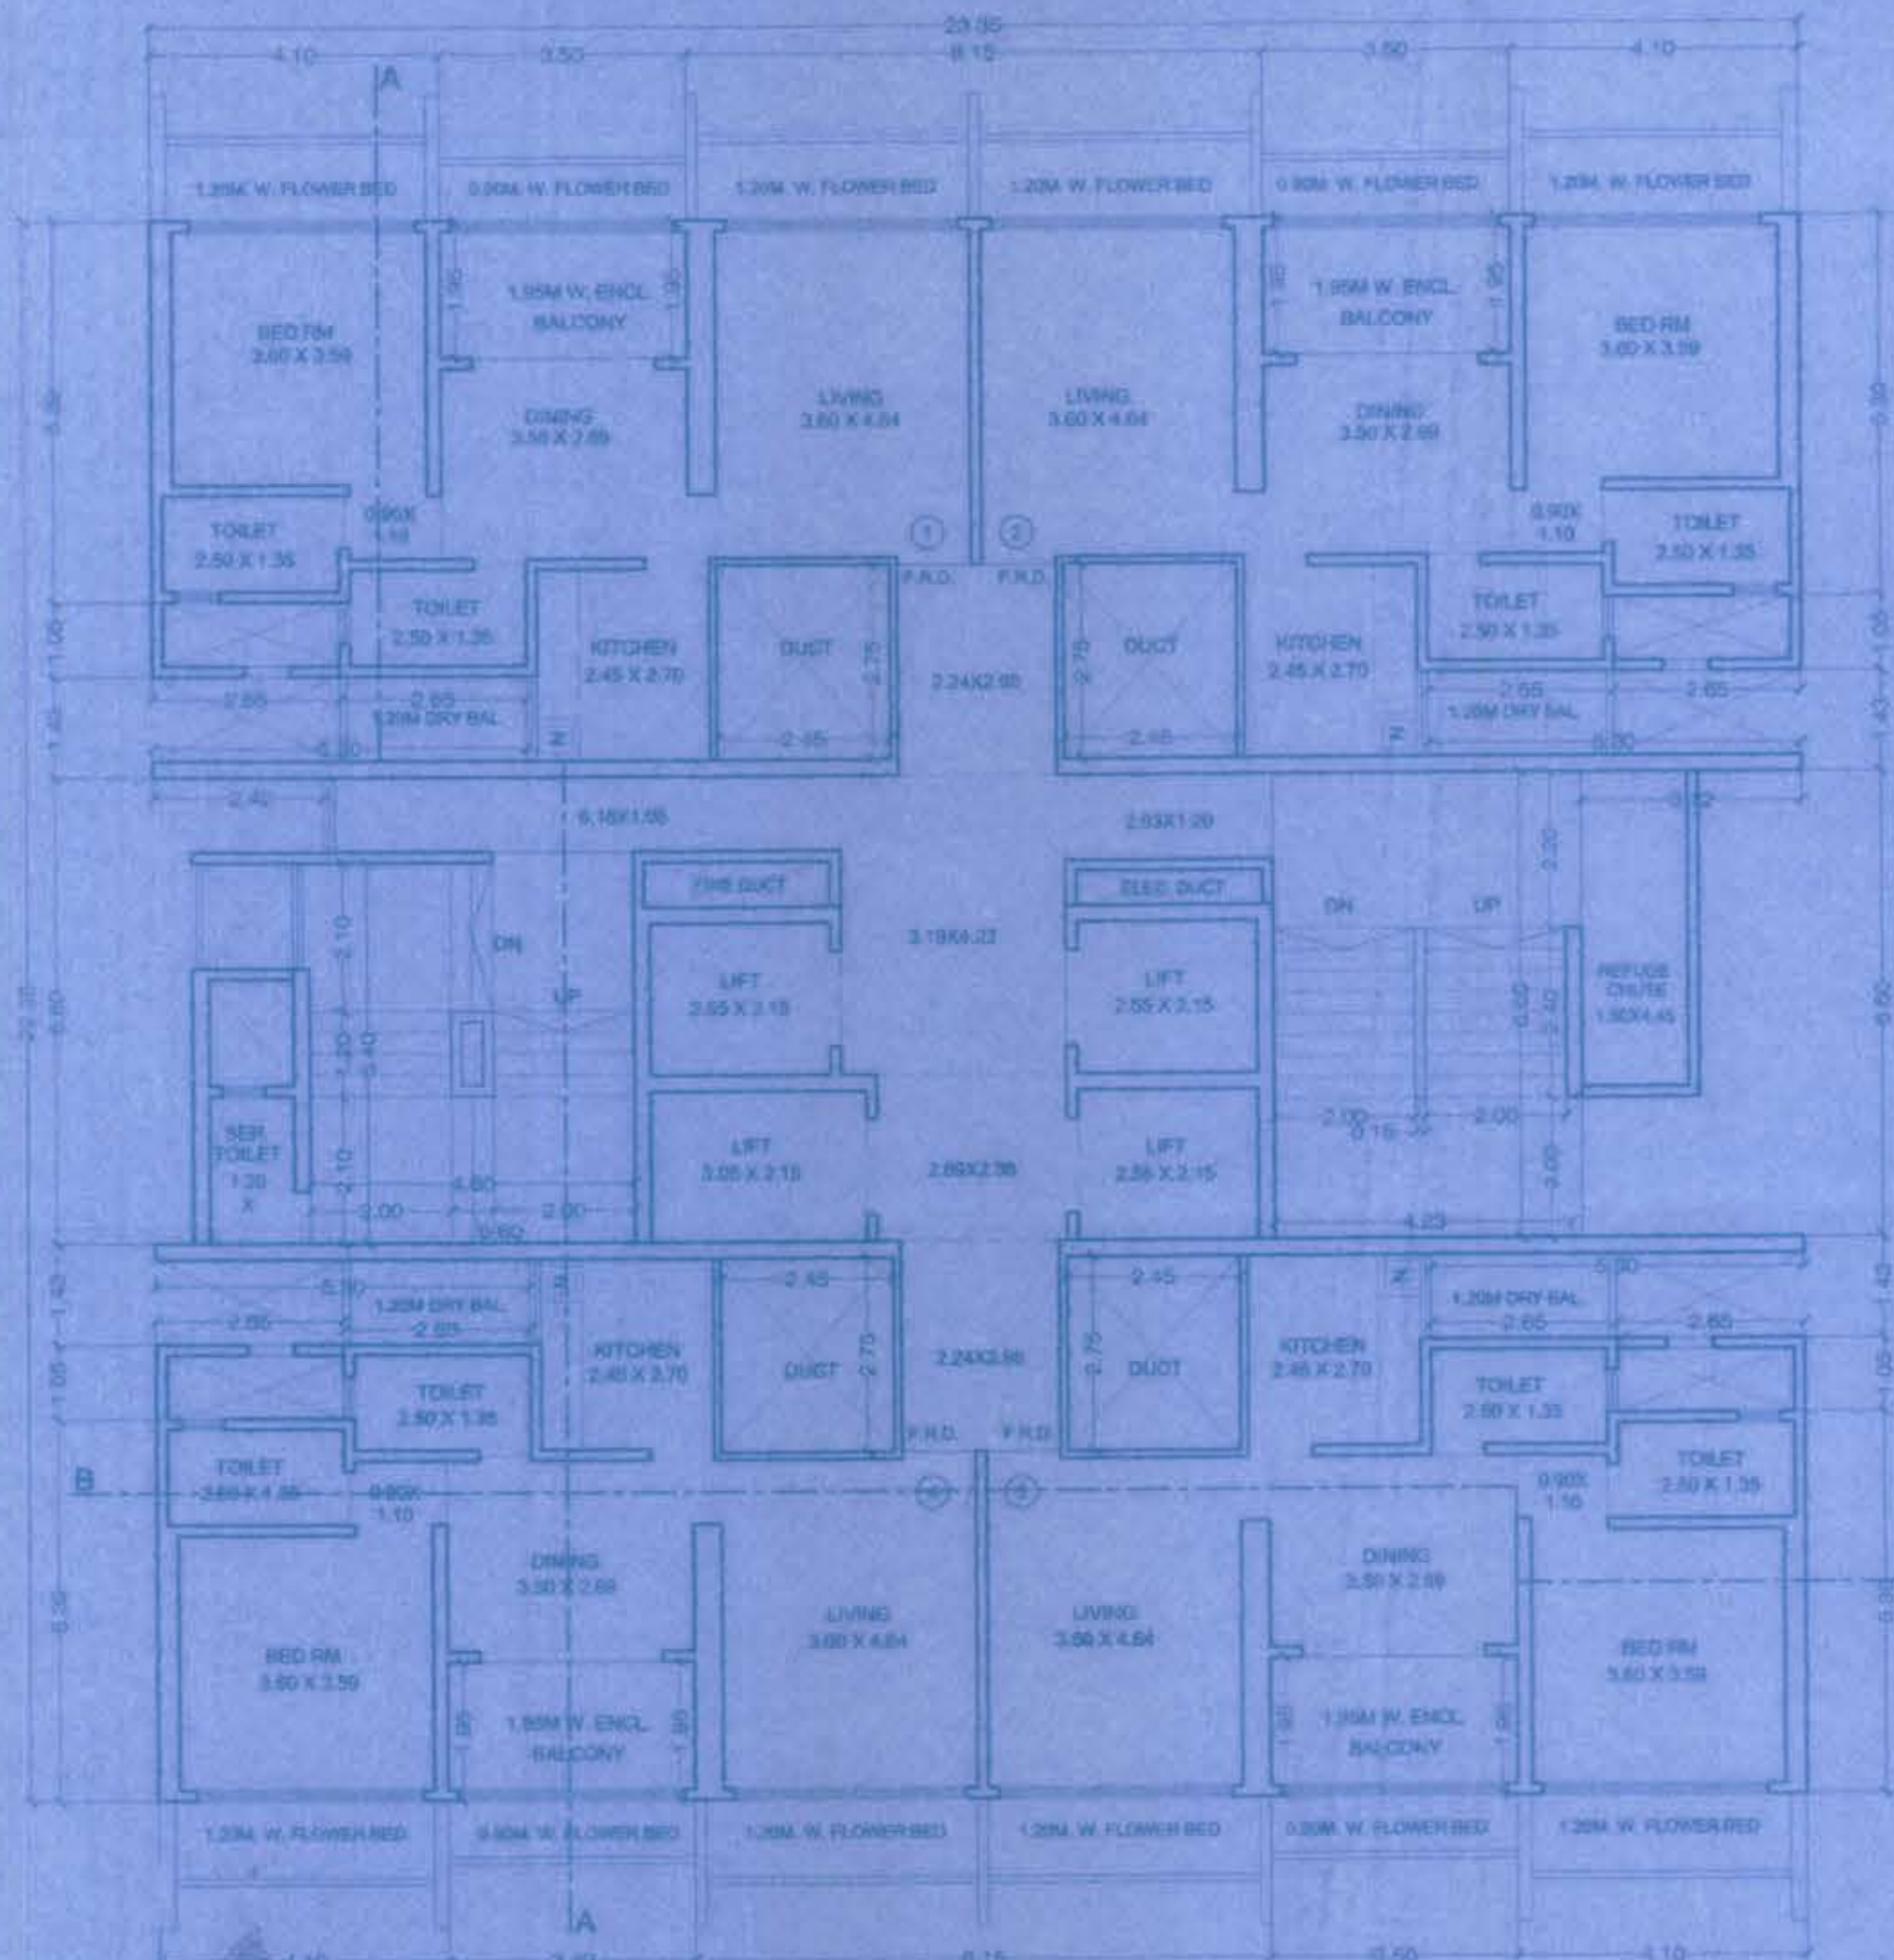

TYPICAL FLOOR PLAN
SCALE: 1:100 (1ST TO 5TH, 7TH TO 12TH & 14TH FLOOR)

BUILT UP AREA CALCULATION

8TH FLOOR	
A	23.35 X 22.35 X 1 NO. = 521.87 SQ.MT
TOTAL ADDITION	= 521.87 SQ.MT

DEDUCTIONS

1	2.50 X 1.00 X 3 NOS. = 7.50 SQ.MT
2	2.50 X 2.25 X 4 NOS. = 22.50 SQ.MT
3	2.50 X 1.20 X 4 NOS. = 12.00 SQ.MT
4	3.12 X 6.00 X 1 NO. = 18.75 SQ.MT
5	0.54 X 2.25 X 1 NO. = 1.22 SQ.MT
6	1.57 X 3.30 X 1 NO. = 5.19 SQ.MT
7	2.40 X 1.05 X 1 NO. = 2.52 SQ.MT
8	2.40 X 2.75 X 2 NOS. = 13.50 SQ.MT
9	0.45 X 2.75 X 2 NOS. = 2.48 SQ.MT
TOTAL DEDUCTION	= 73.66 SQ.MT

REFUGEE AREA

8TH FLOOR	
R1	3.00 X 5.50 X 1 NO. = 16.50 SQ.MT
R2	5.25 X 6.44 X 1 NO. = 33.83 SQ.MT
R3	2.70 X 1.20 X 1 NO. = 3.24 SQ.MT
R4	3.30 X 4.30 X 1 NO. = 14.19 SQ.MT
TOTAL REFUGEE AREA	= 67.76 SQ.MT
TOTAL BUILT UP AREA	= 454.11 SQ.MT

STAIRCASE & LIFT AREA

8TH FLOOR	
S1	17.81 X 6.40 X 1 NO. = 114.00 SQ.MT
S2	0.45 X 5.50 X 1 NO. = 2.48 SQ.MT
S3	1.45 X 3.25 X 1 NO. = 4.72 SQ.MT
TOTAL STAIR & LIFT AREA PER FL. (8TH FLOOR)	= 121.20 SQ.MT

COMMON PASSAGE AREA CALCULATION

8TH FLOOR	
P1	2.45 X 2.50 X 1 NO. = 6.13 SQ.MT
P2	2.45 X 2.30 X 1 NO. = 5.64 SQ.MT
TOTAL COMMON PASSAGE AREA (8TH FLOOR)	= 11.77 SQ.MT

NET BUILT UP AREA

(B1 - (P1+P2))	= 442.34 SQ.MT
----------------	----------------

BALCONY AREA CALCULATION

8TH FLOOR	
B1	3.50 X 1.00 X 3 NOS. = 10.50 SQ.MT
TOTAL ADDITION	= 10.50 SQ.MT
PERMISSIBLE BALCONY AREA	= 10.50 SQ.MT
EXCESS BALCONY AREA	= 0.00 SQ.MT
TOTAL PROPOSED BUILT UP AREA	= 454.11 SQ.MT

BUILT UP AREA CALCULATION

FOR 8TH FLOOR	
REFUGEE AREA REQUIRED	
4% OF B.U. AREA OF 7TH TO 12TH FLR	= 1830.76 SQ.MT
1573.92 X 0.04	= 62.96 SQ.MT
REFUGEE AREA PROPOSED	= 67.76 SQ.MT

BUILT UP AREA CALCULATION

FOR 8TH FLOOR	
REFUGEE AREA REQUIRED	
4% OF B.U. AREA OF 7TH TO 12TH FLR	= 1573.92 SQ.MT
1573.92 X 0.04	= 62.96 SQ.MT
REFUGEE AREA PROPOSED	= 67.76 SQ.MT

BUILT UP AREA CALCULATION

TYPICAL FLOOR	
A	23.35 X 22.35 X 1 NO. = 521.87 SQ.MT
TOTAL ADDITION	= 521.87 SQ.MT

DEDUCTIONS

1	2.50 X 1.00 X 3 NOS. = 7.50 SQ.MT
2	2.50 X 2.25 X 4 NOS. = 22.50 SQ.MT
3	2.50 X 1.20 X 4 NOS. = 12.00 SQ.MT
4	3.12 X 6.00 X 1 NO. = 18.75 SQ.MT
5	0.54 X 2.25 X 1 NO. = 1.22 SQ.MT
6	1.57 X 3.30 X 1 NO. = 5.19 SQ.MT
7	2.40 X 1.05 X 1 NO. = 2.52 SQ.MT
8	2.40 X 2.75 X 2 NOS. = 13.50 SQ.MT
9	0.45 X 2.75 X 2 NOS. = 2.48 SQ.MT
TOTAL DEDUCTION	= 73.66 SQ.MT
TOTAL BUILT UP AREA (X1 - Y1)	= 448.21 SQ.MT

STAIRCASE & LIFT AREA

TYPICAL FLOOR	
S1	17.81 X 6.40 X 1 NO. = 114.00 SQ.MT
S2	0.45 X 5.50 X 1 NO. = 2.48 SQ.MT
S3	1.45 X 3.25 X 1 NO. = 4.72 SQ.MT
TOTAL STAIR & LIFT AREA PER FL. (TYPICAL FLOOR)	= 121.20 SQ.MT

COMMON PASSAGE AREA CALCULATION

TYPICAL FLOOR	
P1	2.45 X 2.50 X 1 NO. = 6.13 SQ.MT
P2	2.45 X 2.30 X 1 NO. = 5.64 SQ.MT
TOTAL COMMON PASSAGE AREA (TYPICAL FLOOR)	= 11.77 SQ.MT

NET BUILT UP AREA

(X1 - (Y1+Y2))	= 326.55 SQ.MT
----------------	----------------

BALCONY AREA CALCULATION

TYPICAL FLOOR	
B1	3.50 X 1.00 X 3 NOS. = 10.50 SQ.MT
TOTAL ADDITION	= 10.50 SQ.MT
PERMISSIBLE BALCONY AREA	= 10.50 SQ.MT
EXCESS BALCONY AREA	= 0.00 SQ.MT
TOTAL PROPOSED BUILT UP AREA	= 448.21 SQ.MT

PROFORMA - B

CONTENTS OF THE SHEET

TYPICAL FLOOR PLAN, TYPICAL FLOOR AREA LINE DIAGRAM
6TH & 13TH FLOOR PLAN, 6TH & 13TH FLOOR AREA LINE DIAGRAM (REFUGEE FLOOR)

STAMP OF DATE OF RECEIPT OF PLANS

This cancels Approval to the Previous Plans

Sanctioned under No.

SPR/ENR/2402/1001

PHL/STGCL PL/PP

Dated: 24/11/2018

STAMP OF DATE OF RECEIPT OF PLANS

Approved Subject to the condition mentioned in this office permission

Letter no SPR/ENR/2402/1001/PHL/STGCL PL/PP

DL/STGCL

5 NOV 2018

Executive Engineer - III

Slum Rehabilitation Authority

REVISION	DESCRIPTION	DATE	SIGNATURE

DESCRIPTION OF PROPOSAL & PROPERTY

PROPOSED REHABILITATION WORKS FOR 6TH & 13TH FLOORS OF THE

REHABILITATION WORKS FOR 6TH & 13TH FLOORS OF THE

REHABILITATION WORKS FOR 6TH & 13TH FLOORS OF THE

SIGNATURE NAME & ADDRESS OF ARCHTCL. SUR.