



STAMP OF APPROVAL
Sanctioned No. B.P.(Terngaan) 44/1202
Subject: Conditions mentioned in the
Office Order No. 131/2021
Pimpri
Date: 15/10/2021

O. C. Signed by
Joint City Engineer
Pimpri

TYPICAL - 2, 4 & 6 FLOOR PLAN

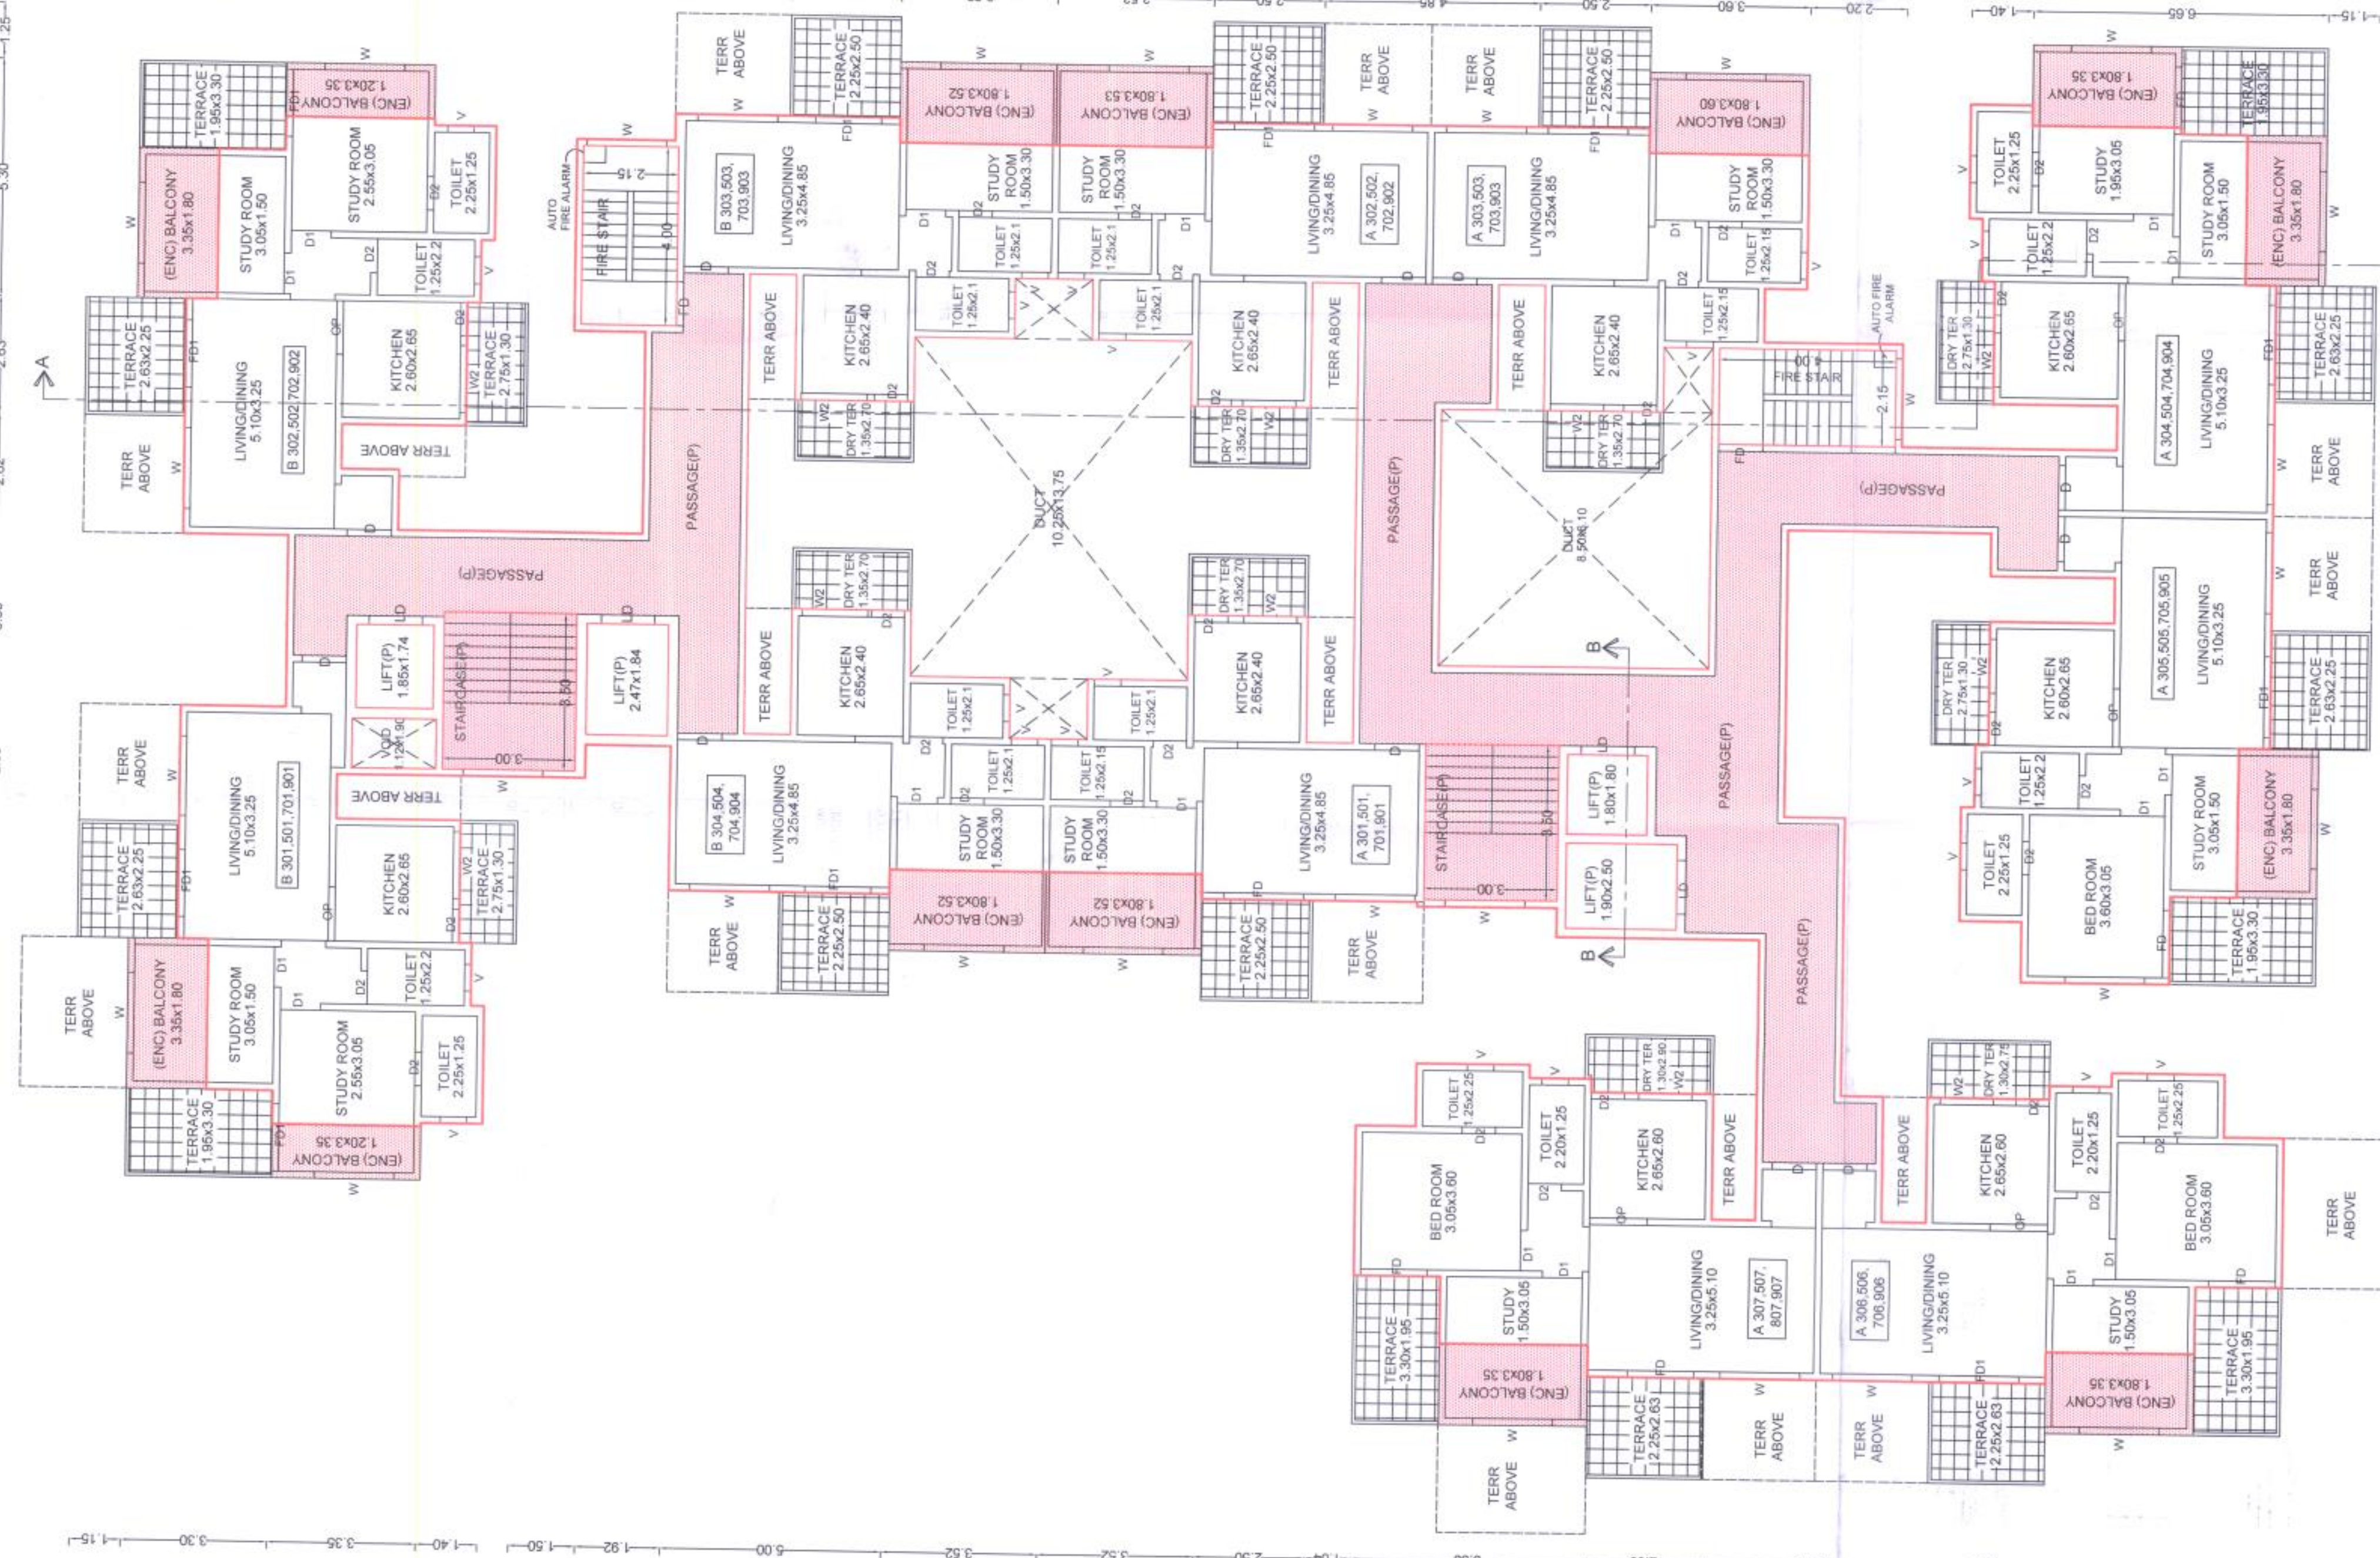

TYPICAL - 3, 5 & 7 FLOOR PLAN

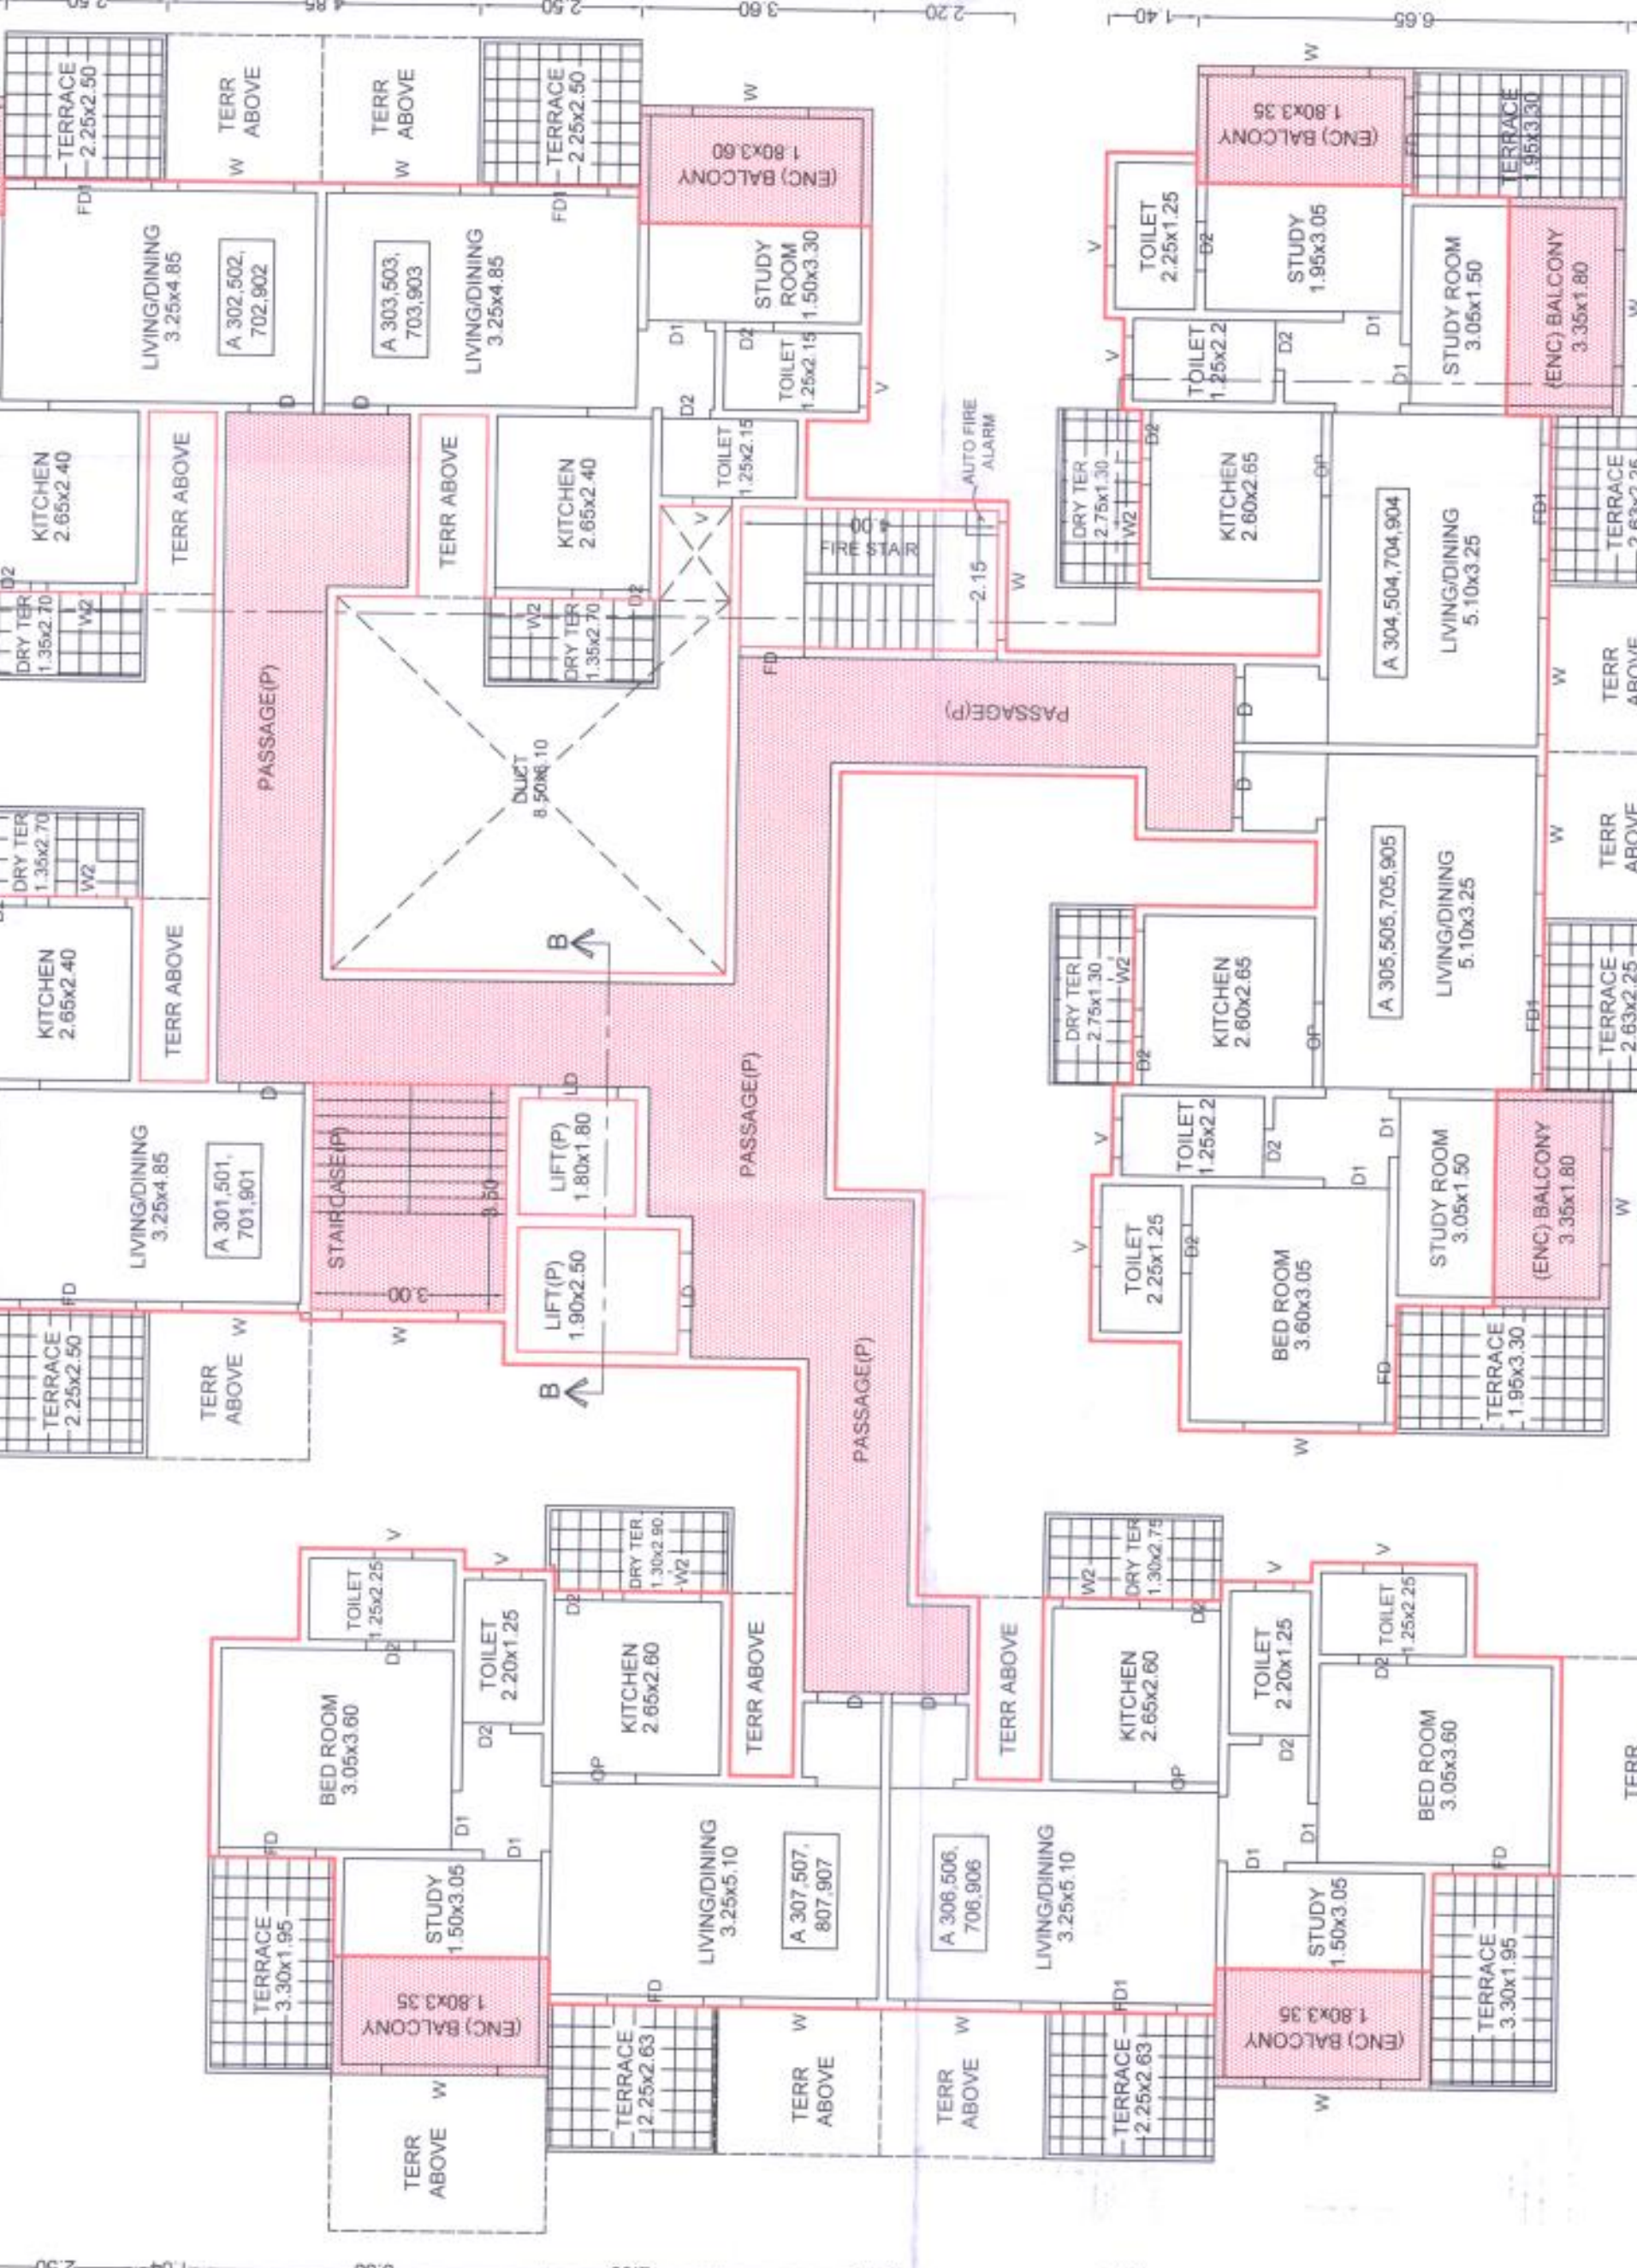


OWNER'S NAME: KONARK ASSOCIATES
OWNER'S SIGN: *[Signature]*

PROJECT: SURVEY NO. 2728(P)
PLOT NO.: CTN NO. 241(P) 626(P) 237(P)
DESCRIPTION: REGULAR TRACK VILLAGE, TERNGAAN

ARCHITECT: Sachin Sutar
ARCHITECT SIGN: *[Signature]*

JOB NO.: DRG NO.: SCALE: DRAWN BY: CHECKED BY:
INWARD NO.: INNOVATION: DATE: 05 Apr 2021
KEY NO.: 1:100 SHEET NO.: 4/7

TYPICAL - 3, 5, 7 & 9 FLOOR PLAN

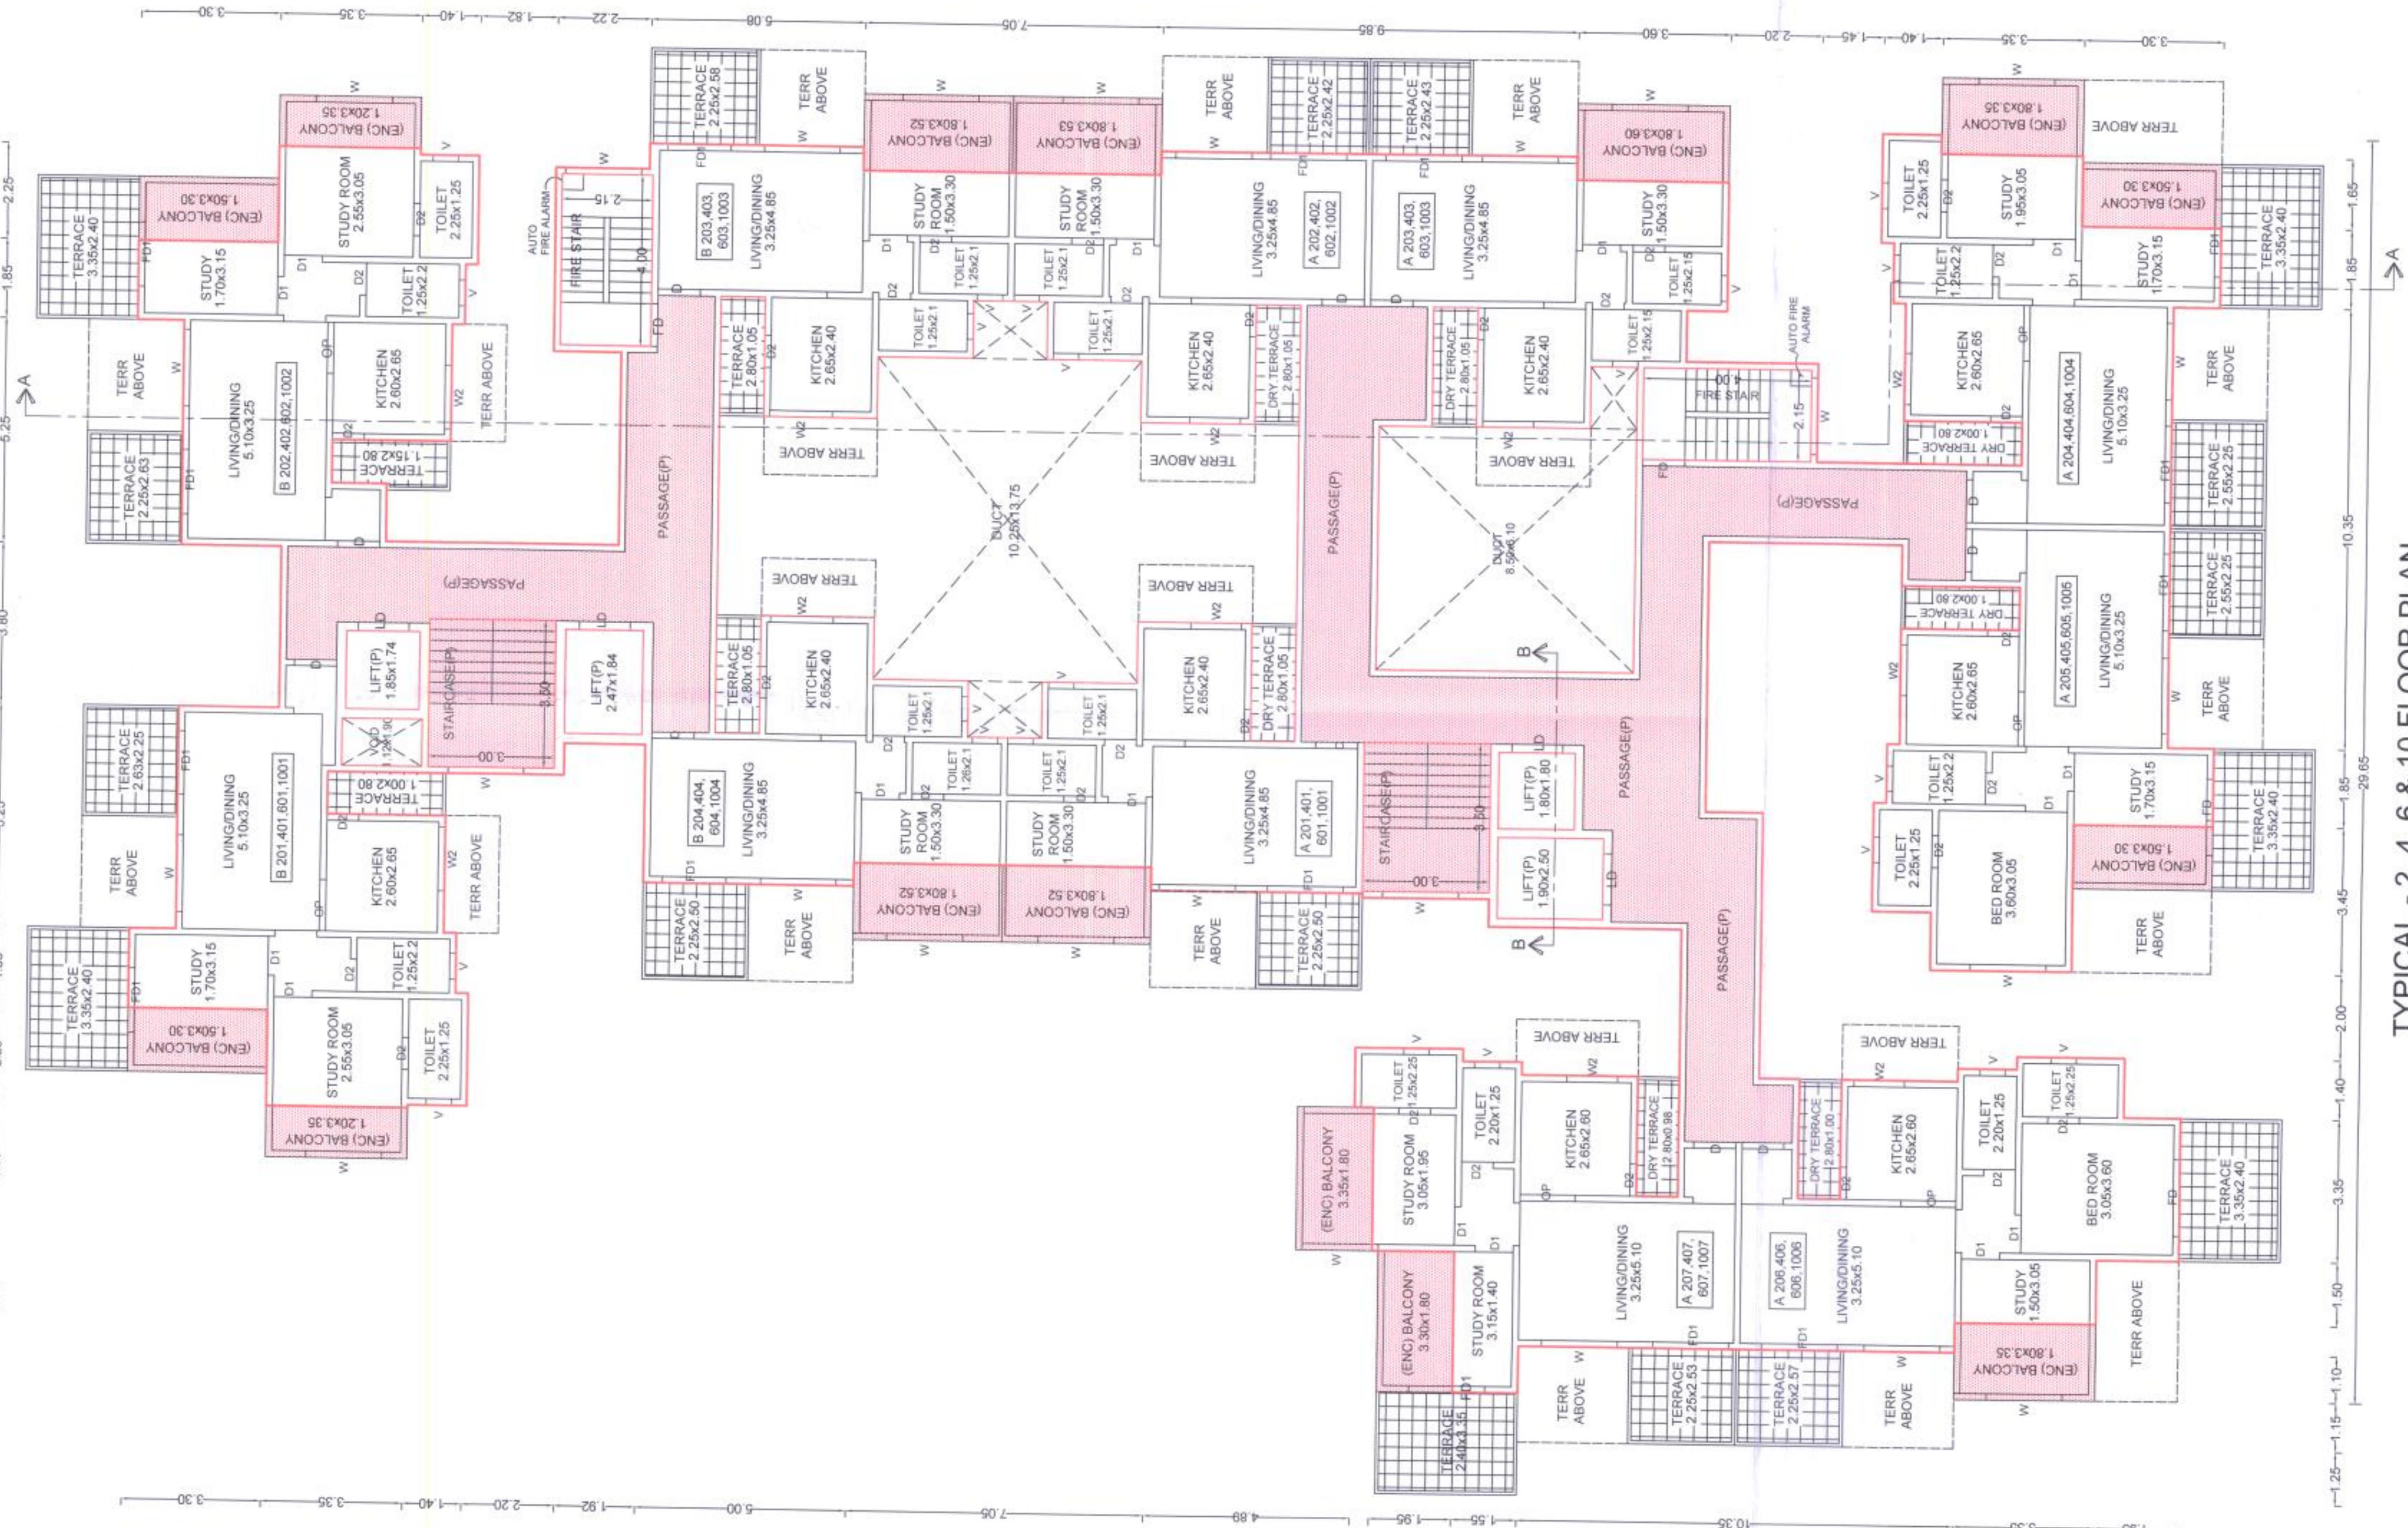

TYPICAL - 2, 4, 6 & 10 FLOOR PLAN