

STAMP OF APPROVAL

Sanctioned No. B.P.Thergaon/44/2021

Subject to conditions mentioned in the

Office Order No. 131/2021

Primp

Date 28/1/2021

Joint City Engineer




Joint City Engineer

ESTD. 11/1982

Joint City Engineer

Joint City Engineer

Joint City Engineer

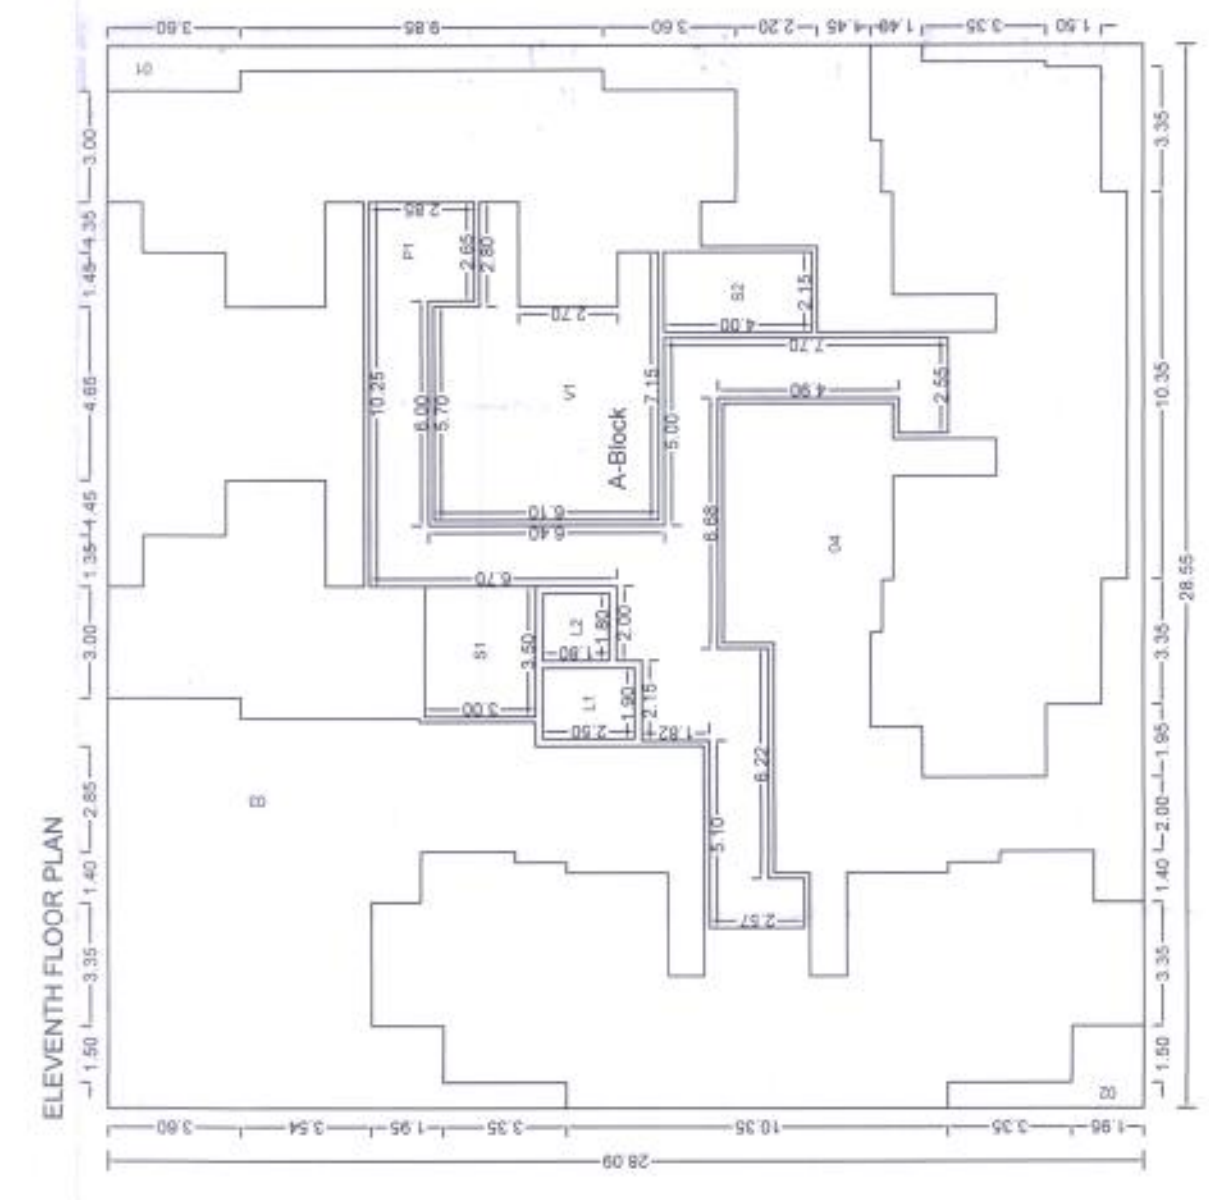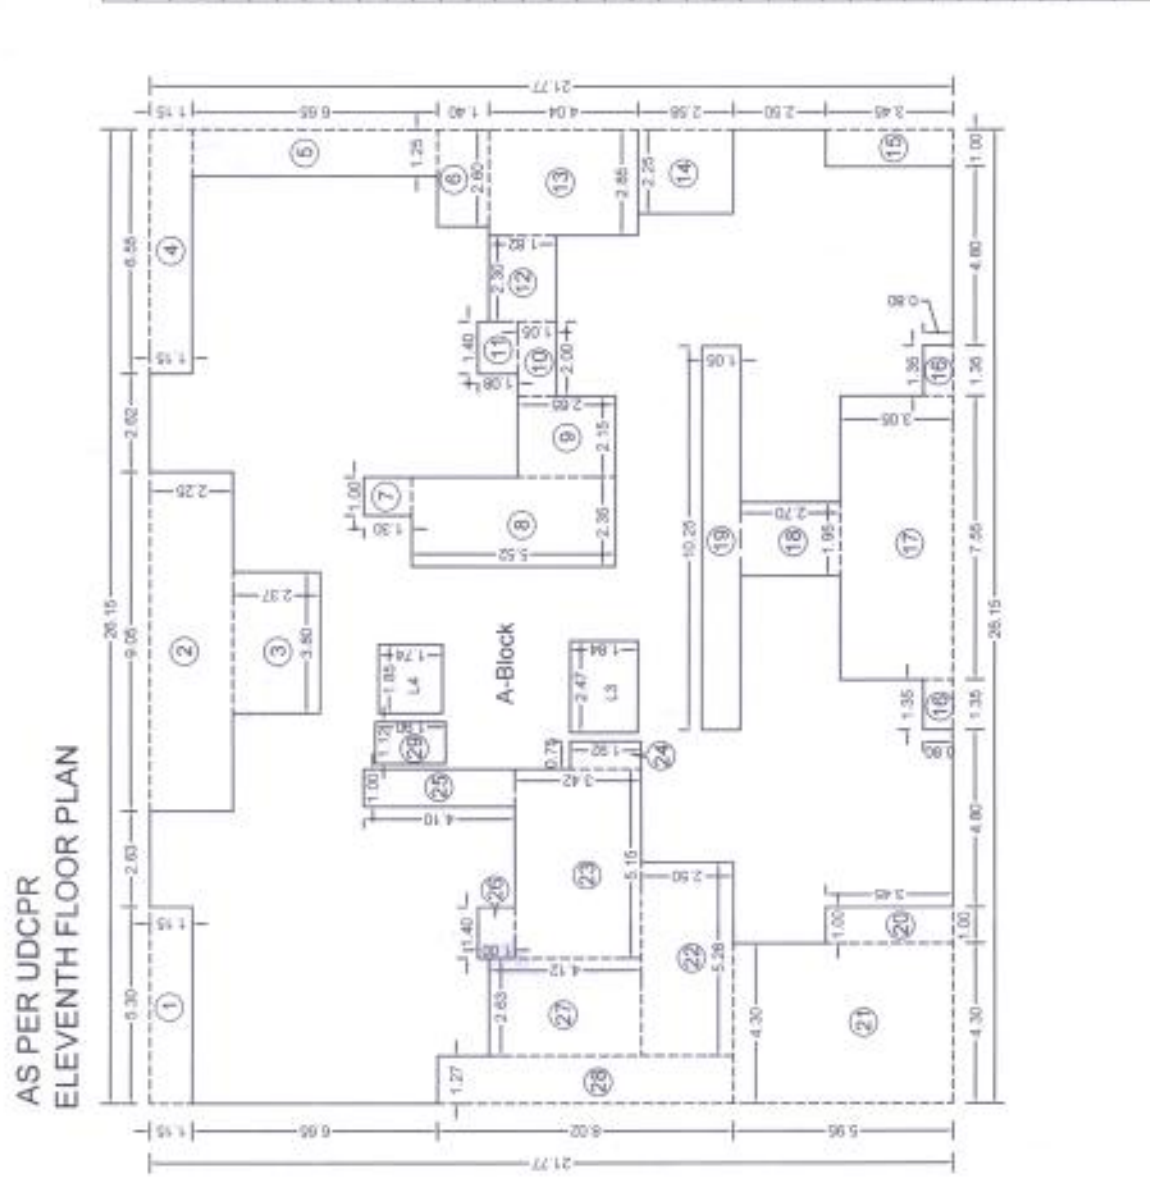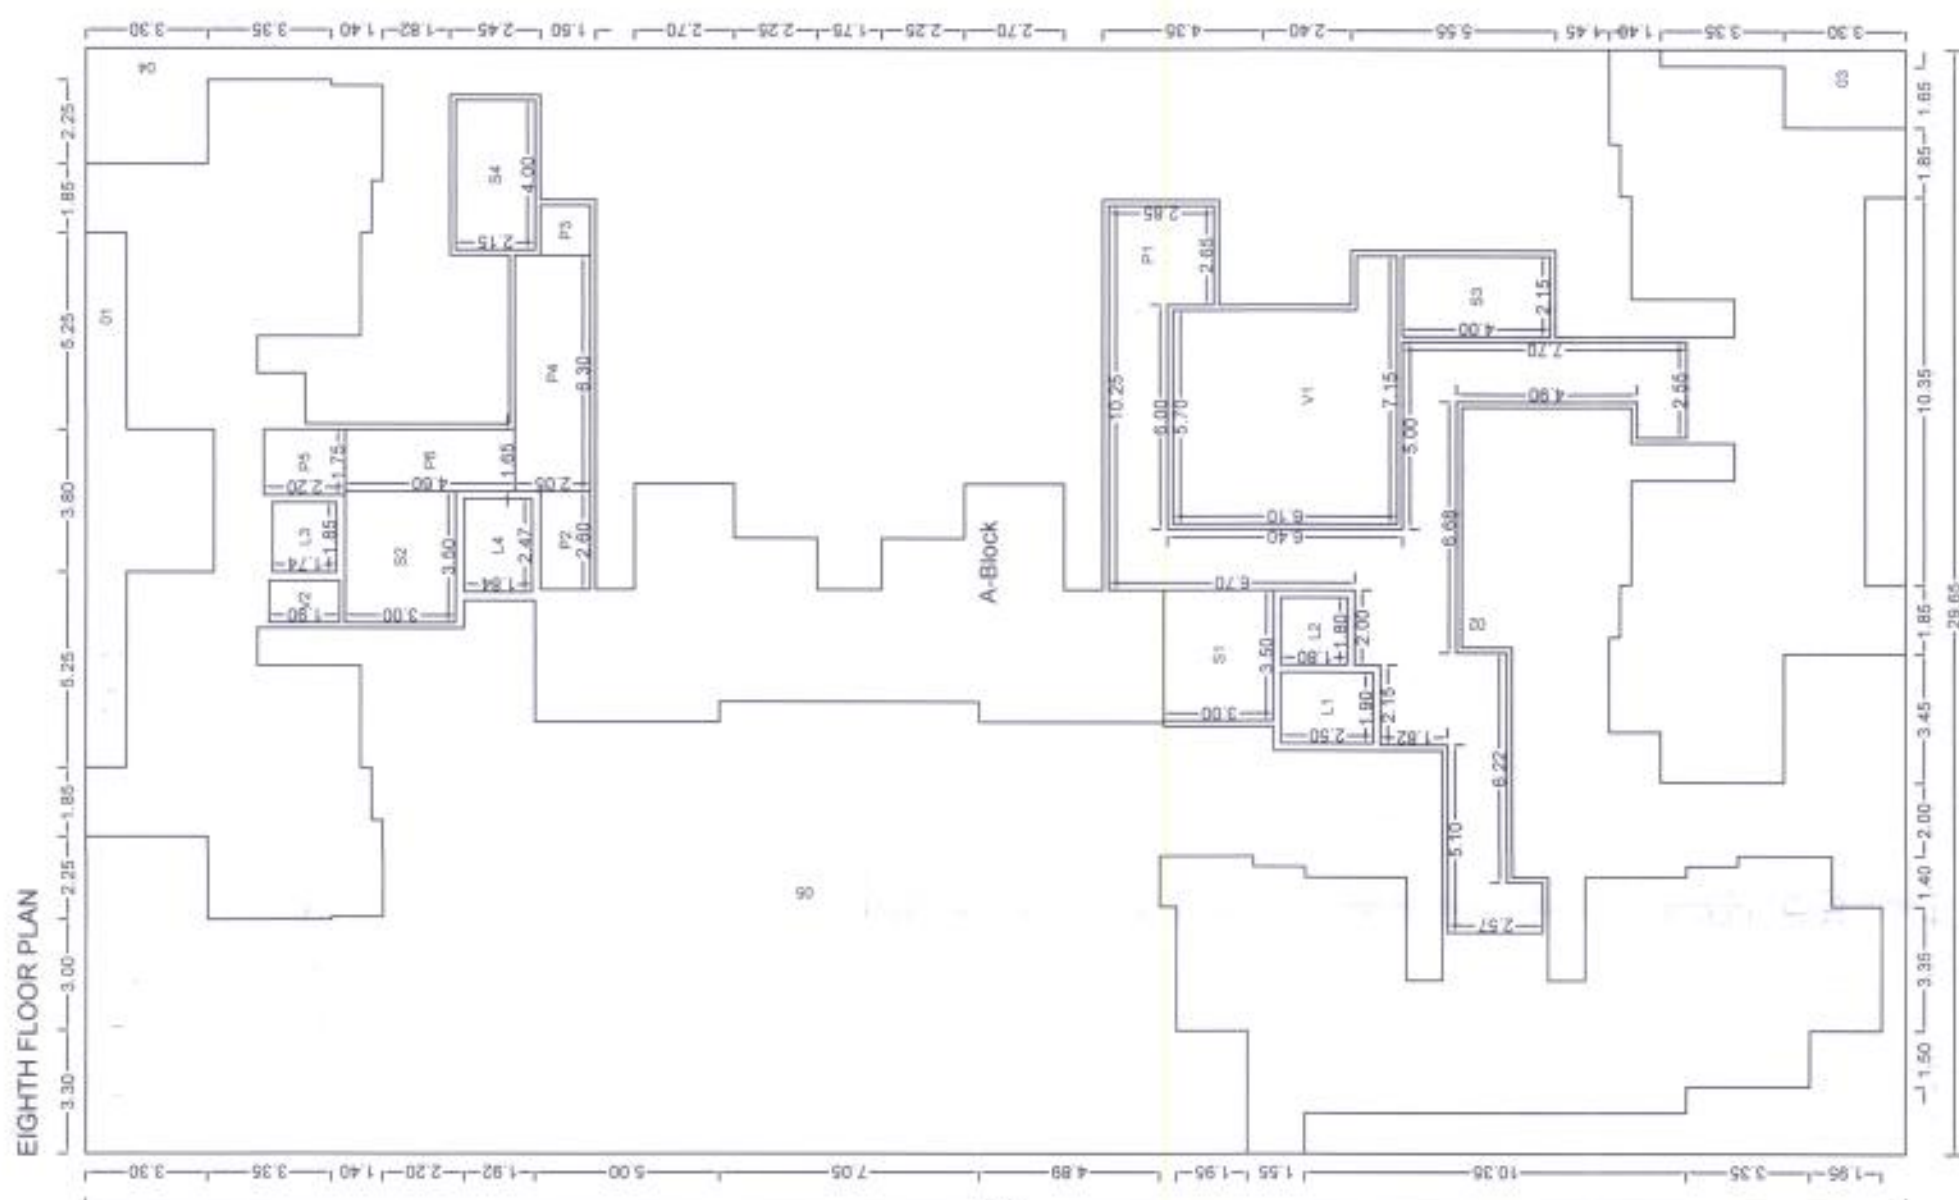

OWNERS NAME

KONARK ASSOCIATES

PROJECT

REGULAR TRACK, VILLAGE - THERGAON

ARCHITECT

Shri. R. K. S. S.

SCALE


1:100

DATE

09-Apr-2021

SHEET NO.

5/7

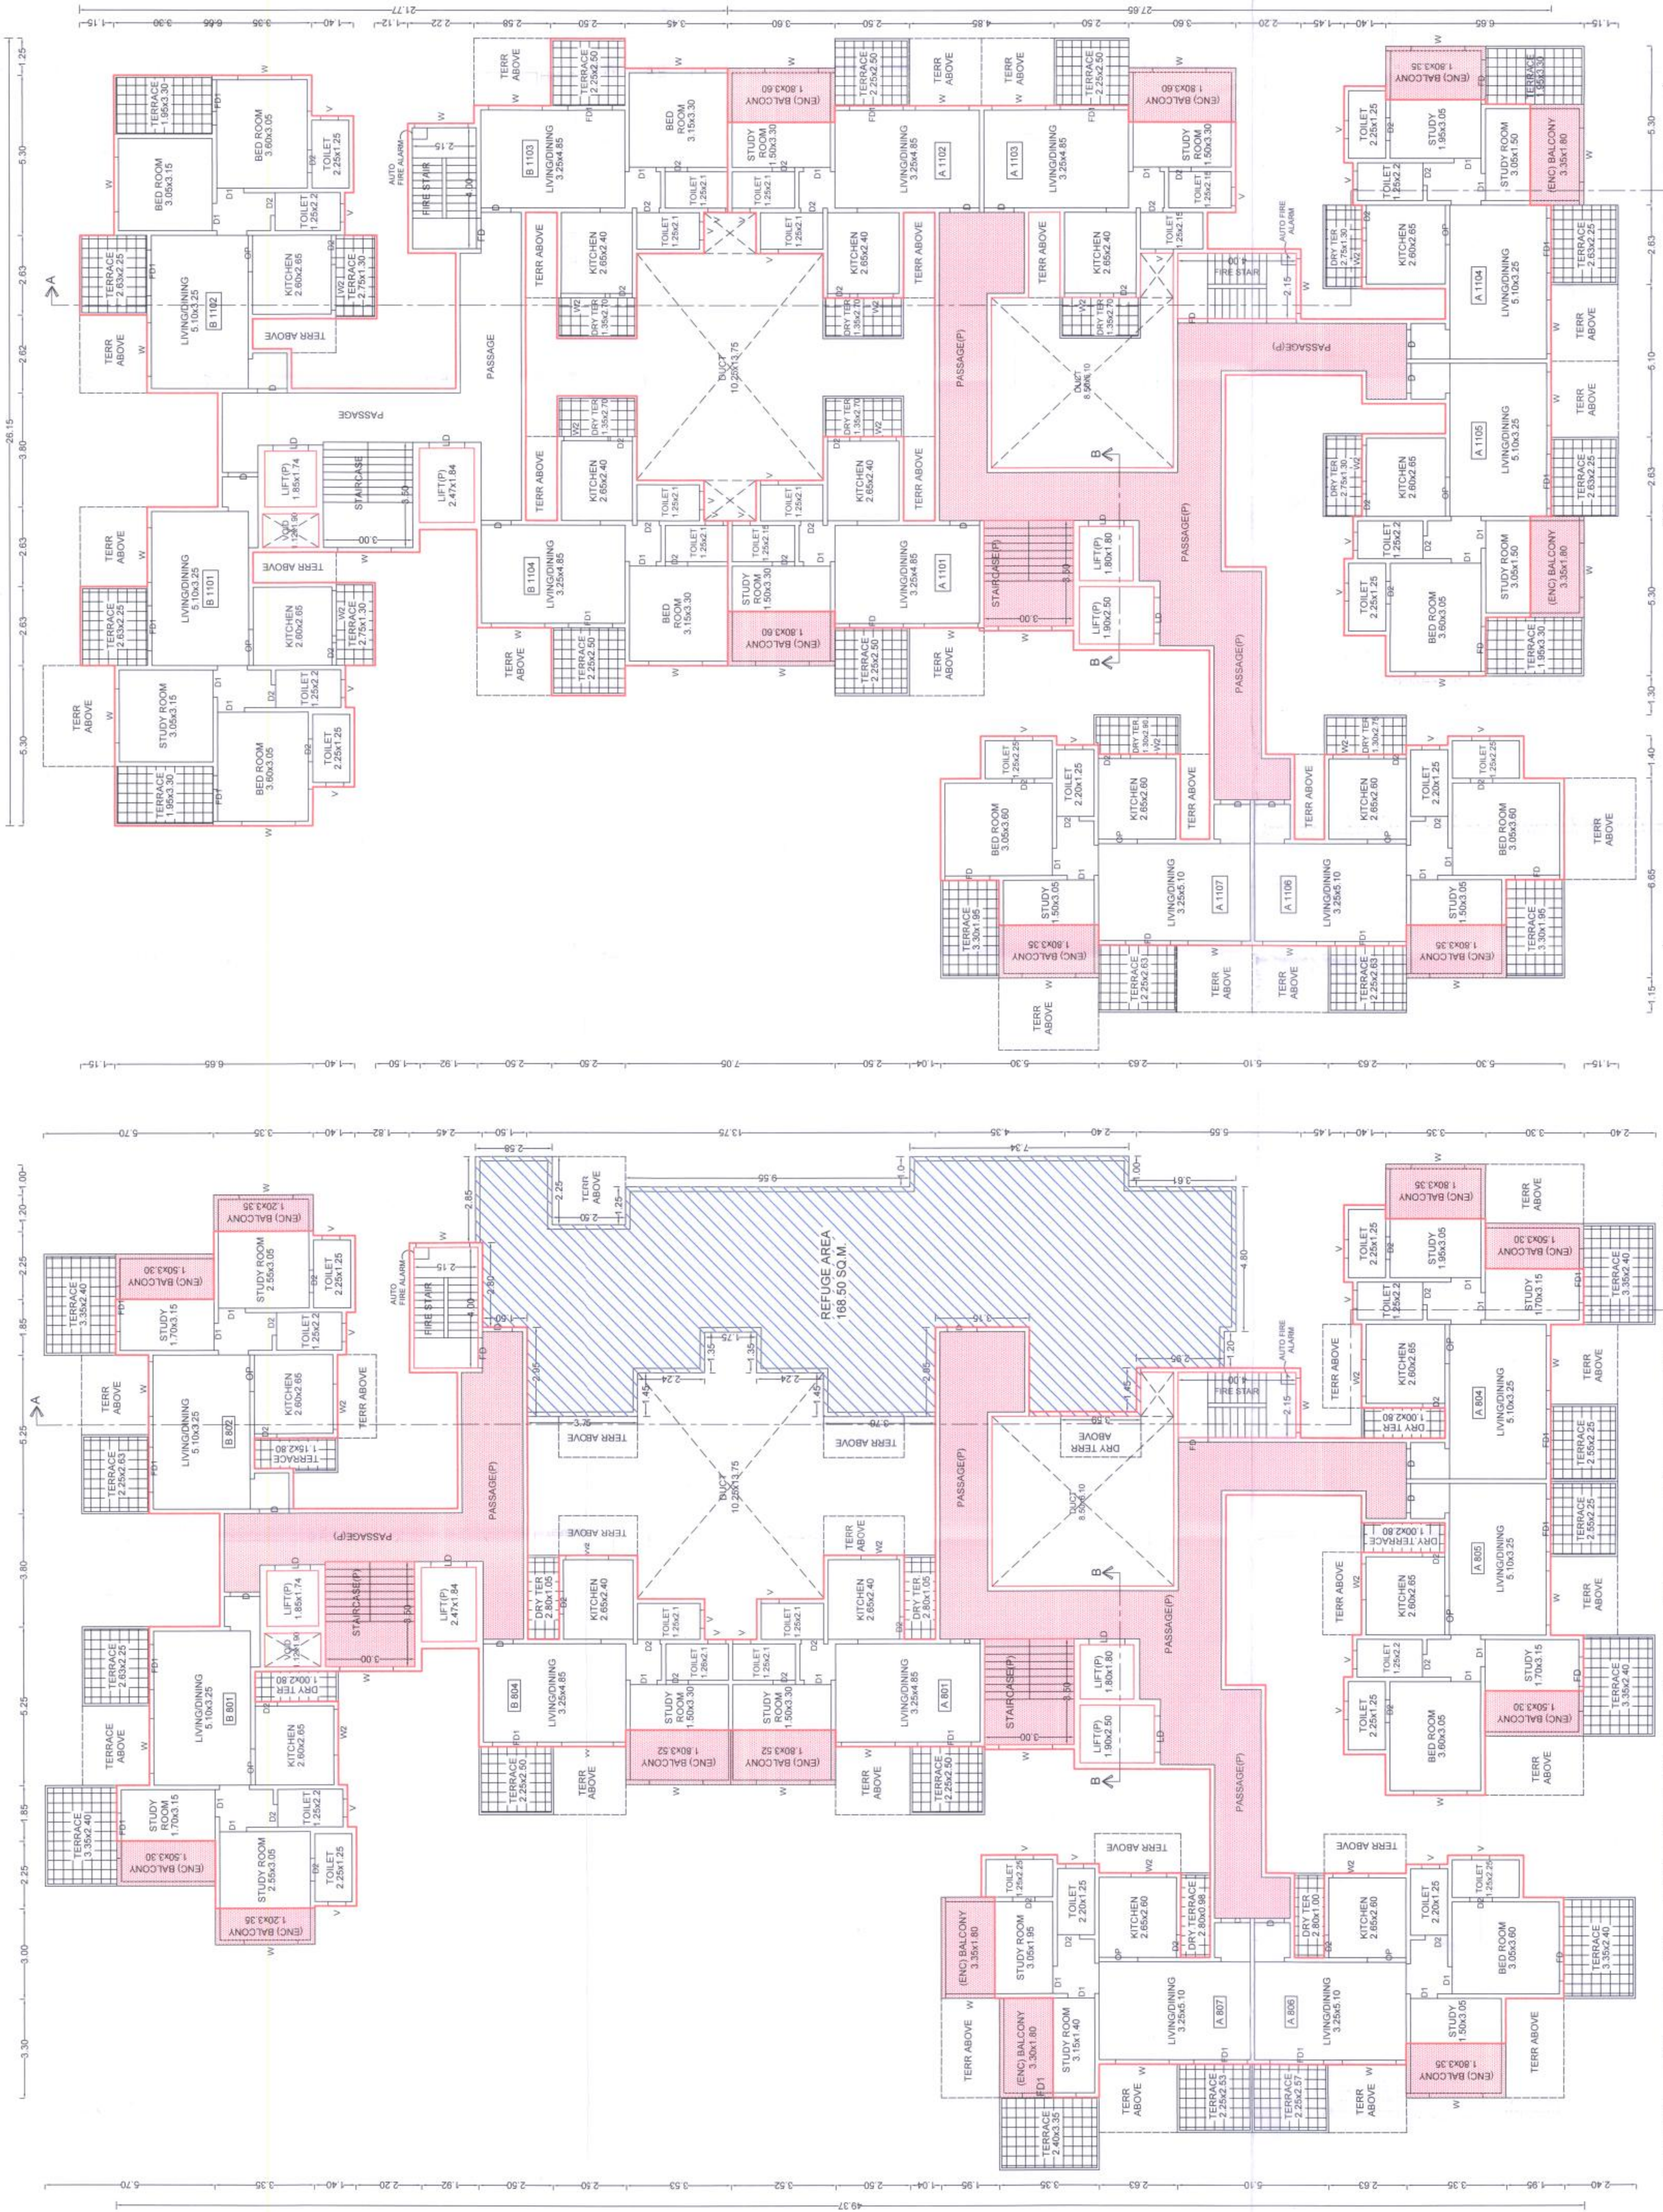

ELEVENTH FLOOR PLAN

EIGHTH FLOOR PLAN