



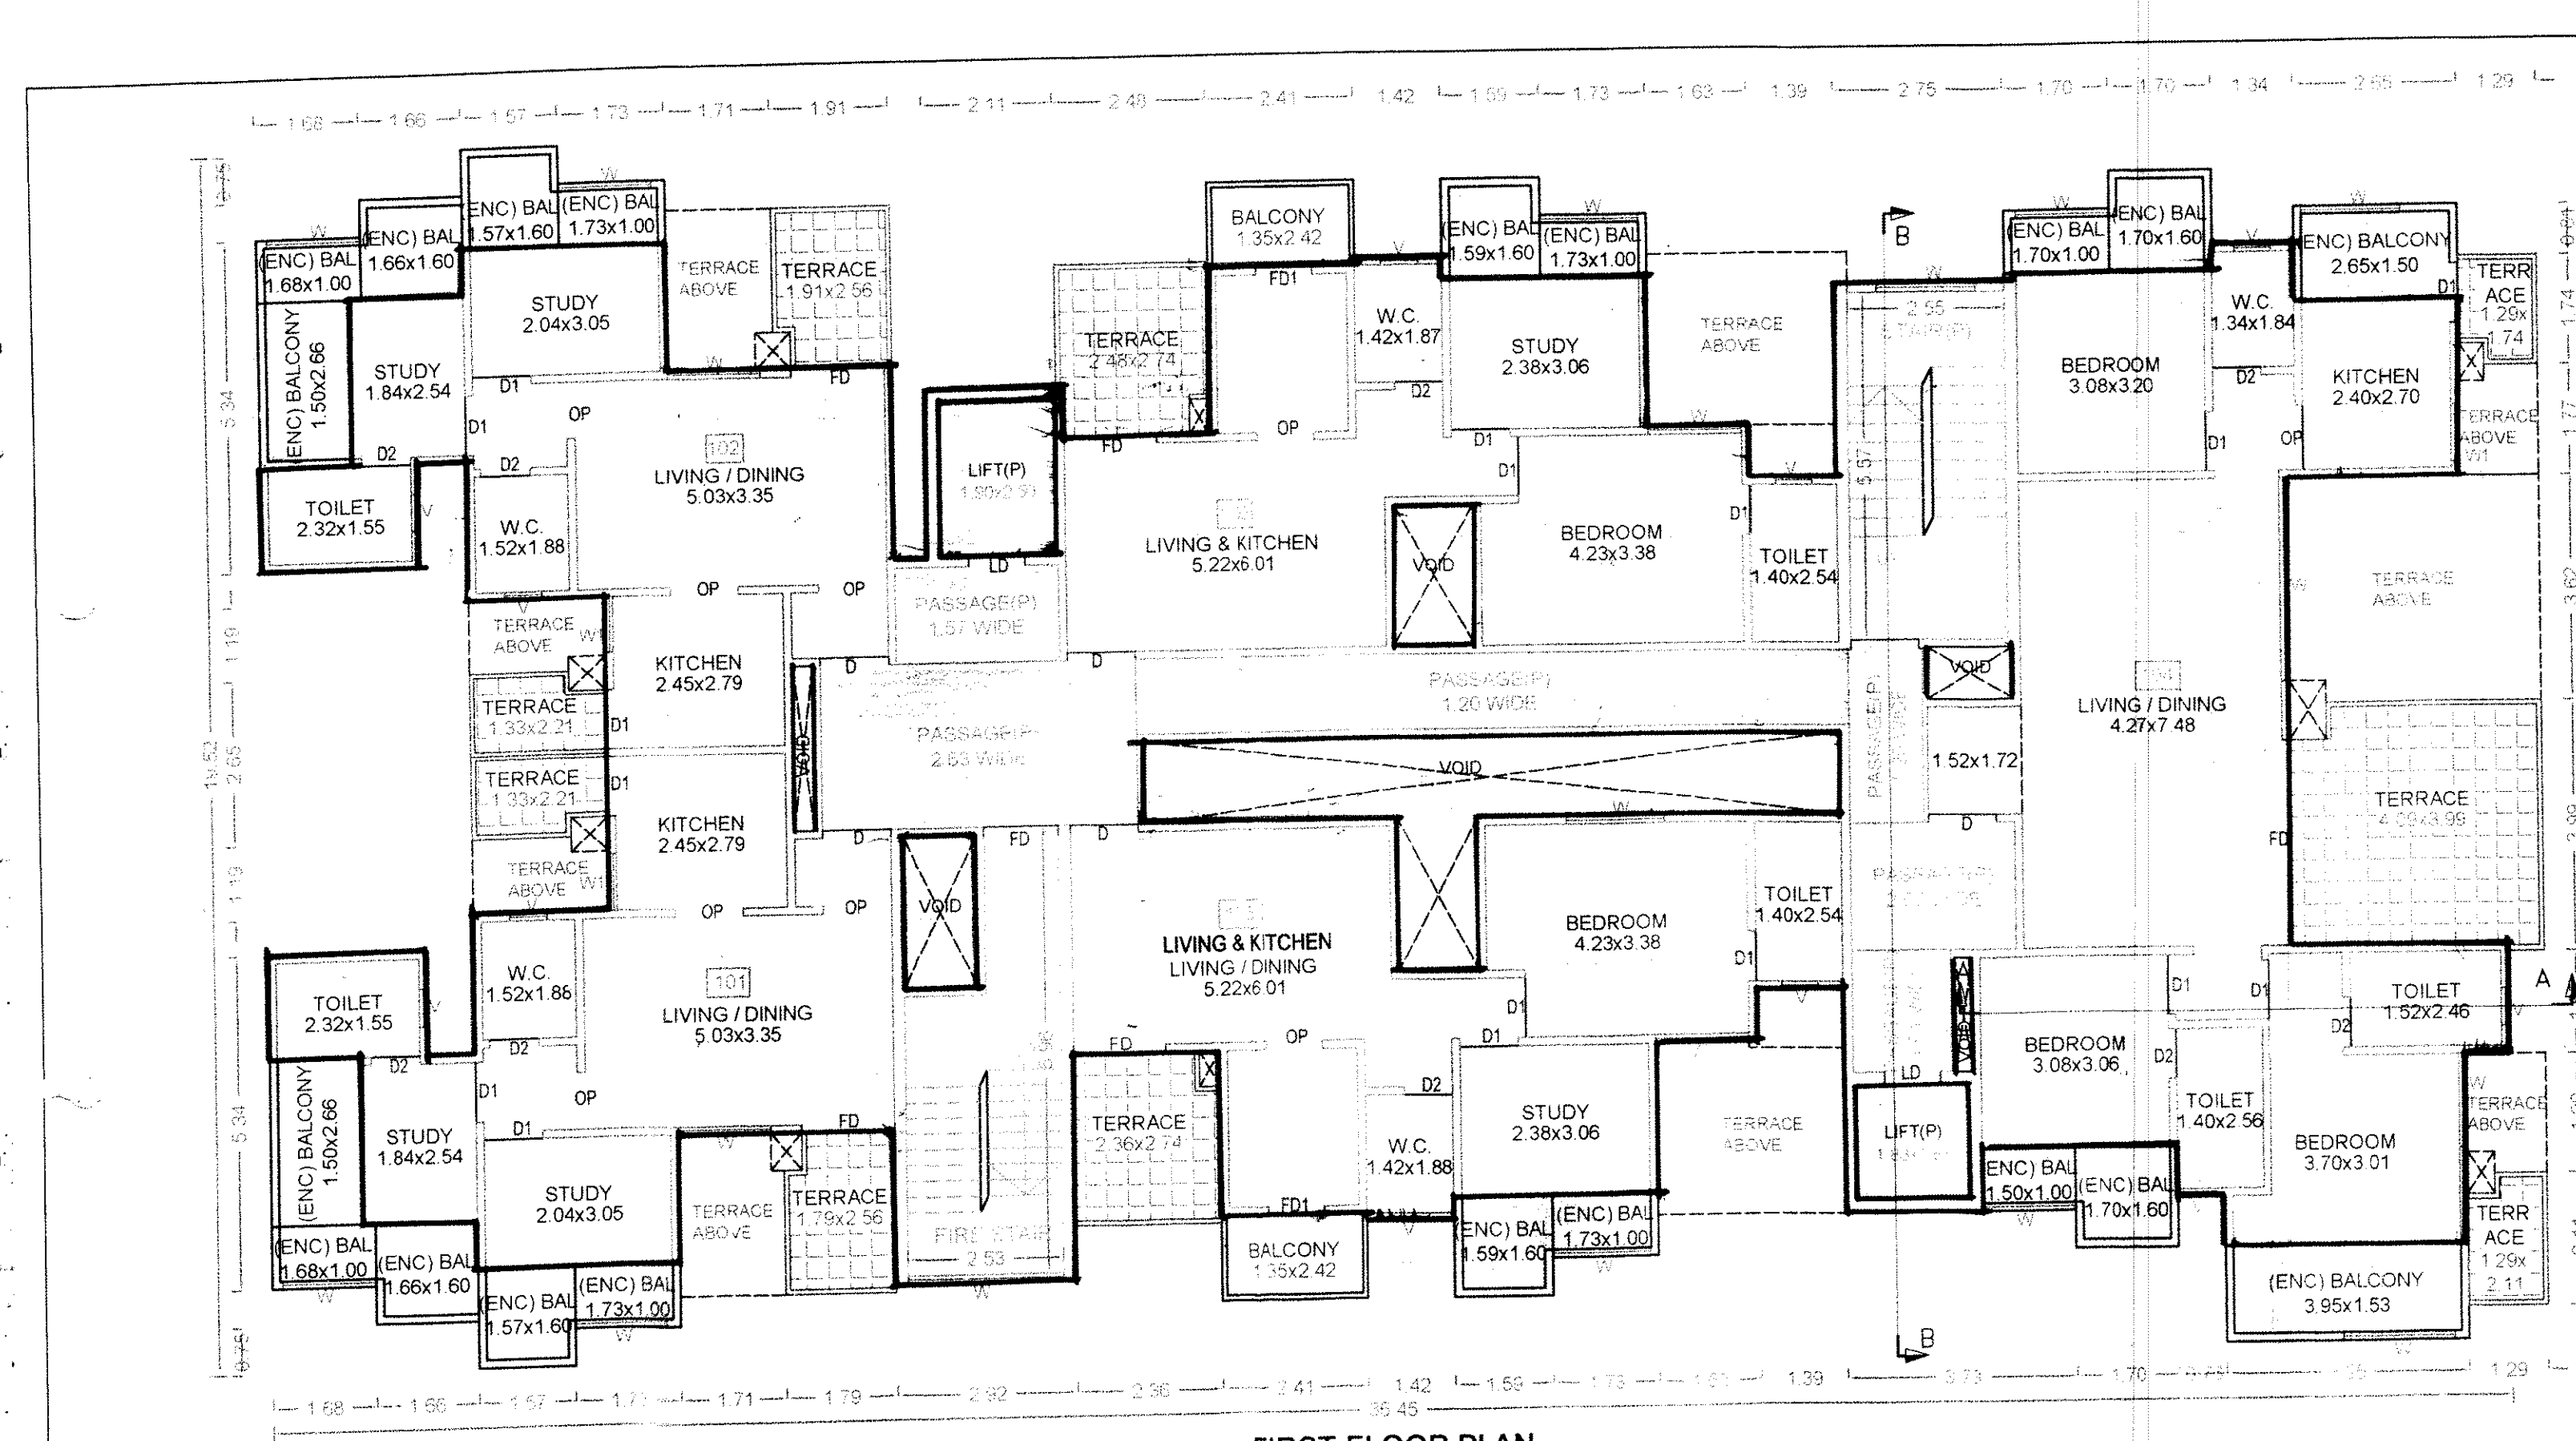

FIRST FLOOR PLAN

अट.क्र. सदसरी बांधकाम परवानगी / दुयारीत बांधकाम परवानगी ही संबंधित विकसकांनी दिलेल्या इच्छेनुसार अट.क्र. २०१८ (RERA) अंतर्गत विहित मुदतीत नोंदणी करणे बांधकामक सोयीत.

FIRST FLOOR PLAN

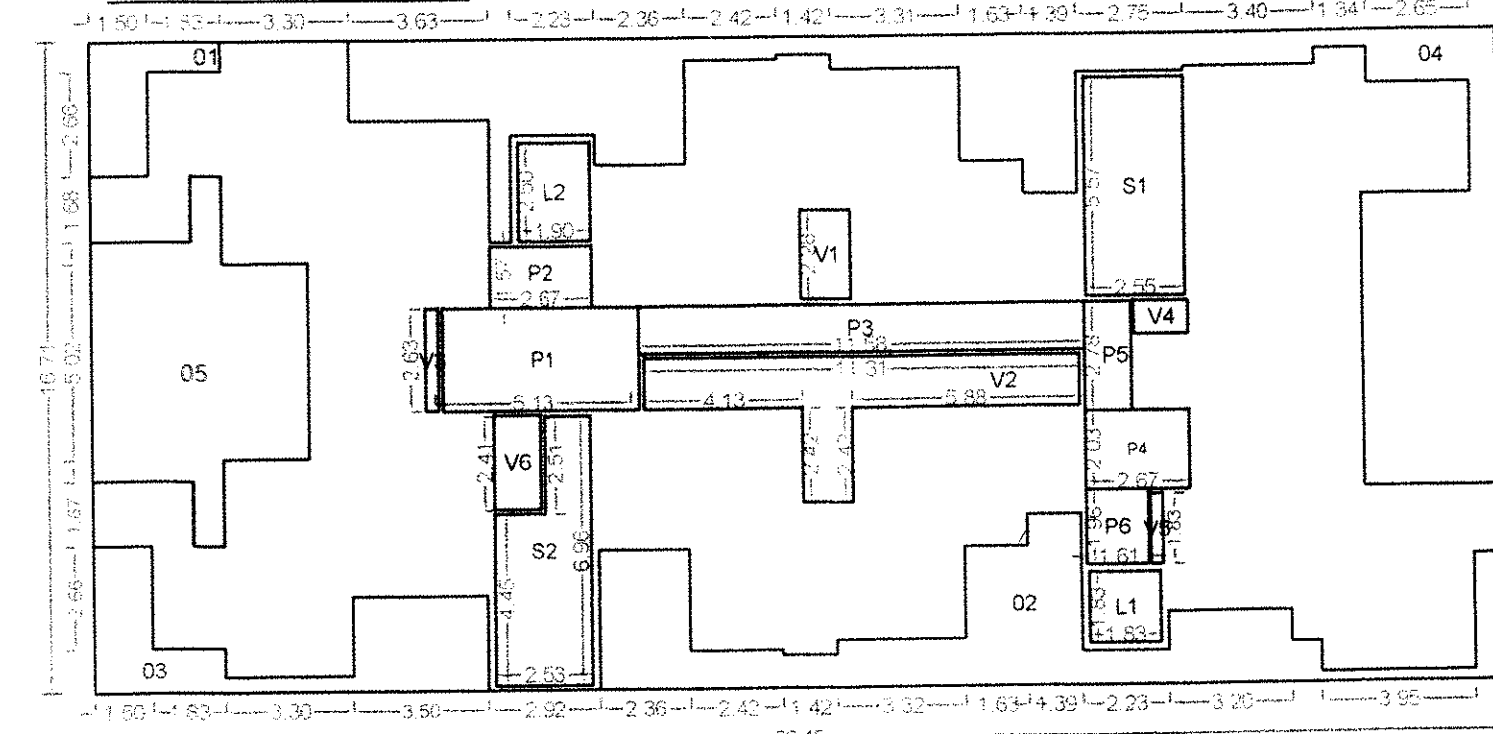

Polygon	Area	P5	3.34
A-Block	608.99	P6	3.14
01	6.49	V1	2.97
02	40.35	V2	17.92
03	17.63	V3	0.85
04	78.05	V4	1.18
05	34.14	V5	0.55
L1	3.35	V6	2.90
L2	4.75	S1	14.22
P1	13.48	S2	14.24
P2	4.19	Total	325.95
P3	13.90		
P4	5.43		

TERRACE CALCULATIONS : B


FLOOR	SIZE	AREA	TOT. AREA
PODIUM FLOOR	2.57 X 4.03 X 1	10.45	116.42
	2.00 X 2.57 X 1	5.14	
	2.14 X 3.18 X 1	6.79	
	1.78 X 2.57 X 2	9.11	
	2.14 X 3.29 X 1	7.01	
	1.89 X 2.57 X 1	4.85	
	2.56 X 3.88 X 1	10.00	
	4.03 X 3.35 X 1	12.45	
	1.45 X 3.51 X 1	5.07	
	1.30 X 4.01 X 1	5.10	
	4.09 X 7.61 X 1	30.67	
	2.36 X 4.14 X 1	9.78	

FIRST FLOOR	1.33 X 2.21 X 2	5.47	47.63
	1.30 X 2.11 X 1	2.67	
	2.36 X 2.74 X 1	6.29	
	2.74 X 2.49 X 1	6.53	
	1.79 X 2.57 X 1	4.41	
	4.09 X 3.99 X 1	15.52	
	1.30 X 1.74 X 1	2.11	
	1.91 X 2.57 X 1	4.73	
	1.71 X 2.57 X 2	8.49	49.00
	1.19 X 2.21 X 2	4.95	
	2.74 X 3.22 X 1	8.37	
	3.62 X 4.09 X 1	14.58	
	1.30 X 1.77 X 1	2.18	
	1.30 X 1.91 X 1	2.32	
	2.64 X 3.02 X 1	8.12	
THIRD FLOOR	1.39 X 2.21 X 1	2.87	13.57
	1.79 X 2.57 X 1	4.41	
	2.36 X 2.74 X 1	6.29	
Total			226.62

STAMP OF APPROVAL


BUILDING: B

Sanctioned No. B.P. / Rahatani/77/2018
Subject to conditions mentioned in the
Office Order No.
even dated 20/08/2018

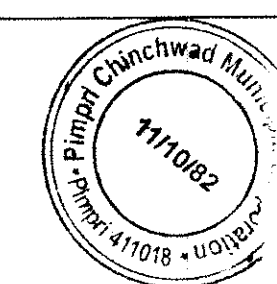

Executive Engineer
Building Permission and Construction Control Department
Pimpri Chinchwad Municipal Corporation
Pimpri - 411 018


Joint City Engineer
Building Permission Dept
PCMC, Pimpri, Pune-18

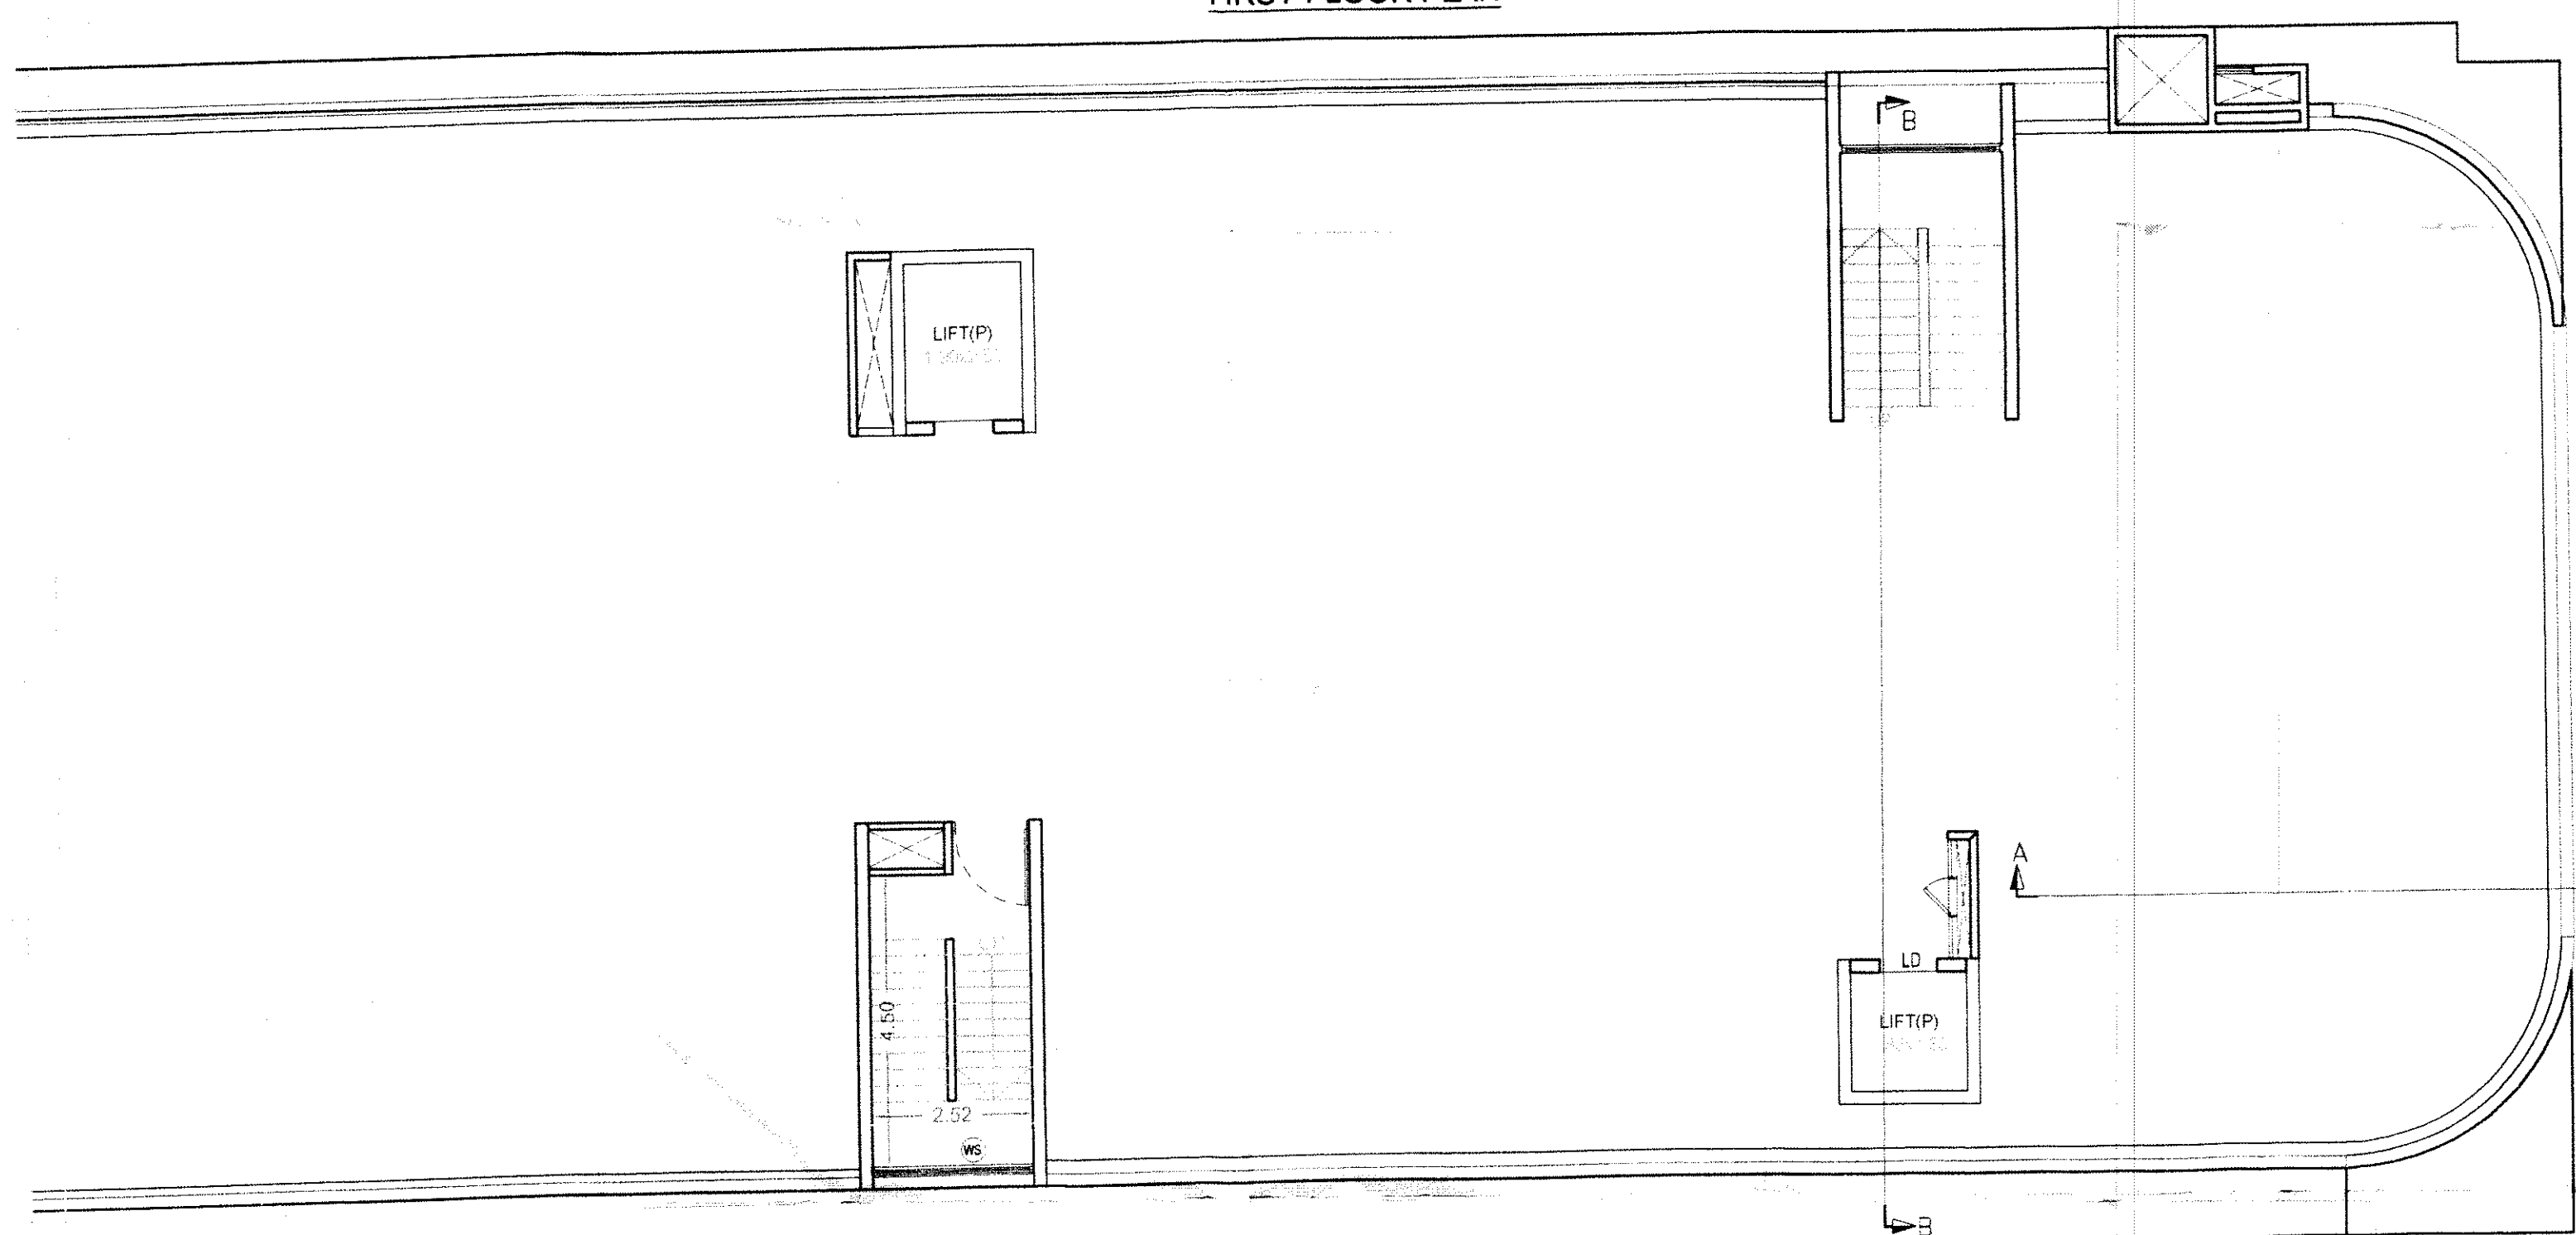

SECOND LEVEL PARKING FLOOR PLAN

BALCONY CALCULATIONS : B	AREA	TOT. AREA	FIRST FLOOR	SECOND FLOOR
PODIUM FLOOR	1.58 X 1.60 X 2	5.07	39.31	
	1.00 X 1.73 X 2	3.46		
	1.60 X 1.70 X 2	5.44		
	1.00 X 1.70 X 1	1.70		
	1.00 X 1.50 X 1	1.50		
	1.00 X 3.95 X 1	3.95		
	1.00 X 2.53 X 1	2.60		
	1.40 X 3.26 X 1	4.56		
	1.35 X 2.42 X 2	6.50		
	1.39 X 3.26 X 1	4.54		
	1.00 X 1.68 X 2	3.36	58.83	
	1.60 X 1.66 X 2	5.30		
	1.57 X 1.57 X 2	5.02		
	1.00 X 1.73 X 4	6.92		
	1.59 X 1.60 X 2	5.07		
	1.60 X 1.70 X 2	5.44		
	1.00 X 1.50 X 1	1.50		
	1.53 X 3.95 X 1	6.06		
	1.00 X 1.70 X 1	1.70		
	1.50 X 2.65 X 1	3.98		
	1.50 X 2.66 X 2	7.98		
	1.35 X 2.42 X 2	6.50		
THIRD FLOOR	1.60 X 1.66 X 1	2.65		19.17
	1.57 X 1.57 X 1	2.51		
	1.00 X 1.73 X 2	3.46		
	1.59 X 1.60 X 1	2.54		
	1.35 X 2.42 X 1	3.25		
	1.00 X 1.68 X 1	1.68		
	1.16 X 2.66 X 1	3.09		
Total				172.70

SECOND FLOOR PLAN

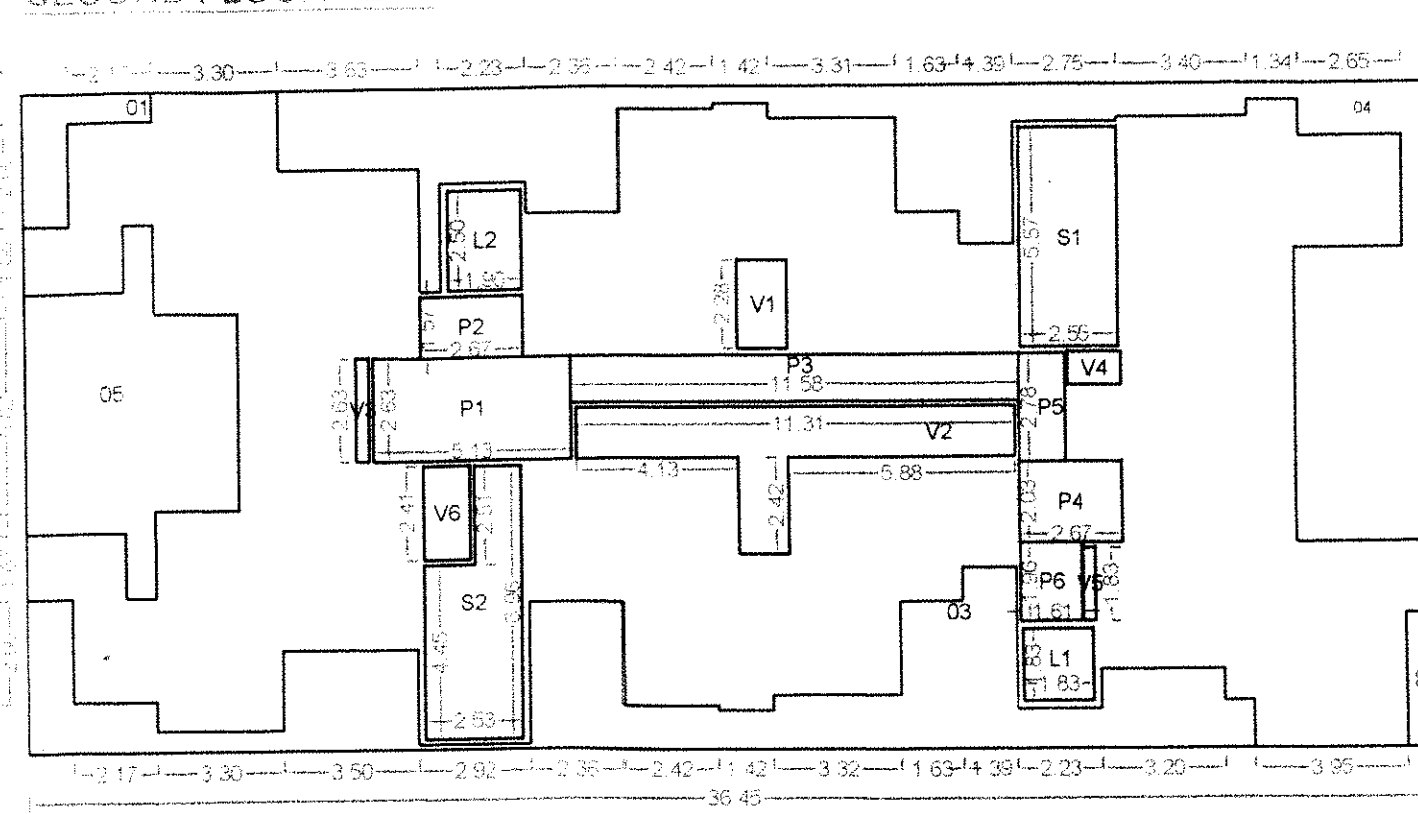

SECOND FLOOR PLAN

Polygon	Area	P6	3.14
A-Block	614.27	V1	2.97
01	5.59	V2	17.92
02	2.47	V3	0.85
03	58.25	V4	1.18
04	78.05	V5	0.55
05	34.14	V6	2.90
L1	3.35	S1	14.22
L2	4.75	S2	14.24
P1	13.48	Total	329.40
P2	4.19		
P3	13.90		
P4	5.43		
P5	3.34		

OWNER'S NAME: M/s-Yashada Govind City Corporation through Mr.Vasant Khandu Kate & other

PROJECT: SURVEY NO: 422/6 (P) HISSA NO: 842(P)
PLOT NO: REGULAR TRACK, VILLAGE RAHATANI
DESCRIPTION: ARCHITECT: AR.VILAS J. YELE

JOB NO.	DRG.NO.	SCALE	DRAWN BY	CHECKED
		1:100		
INWARD NO.	INWARD NO.	DATE		11-07-20
KEY NO.				SHEET NO. 10/14