


PLOT NOS.159(NORTH PART & 171(NORTH PART)

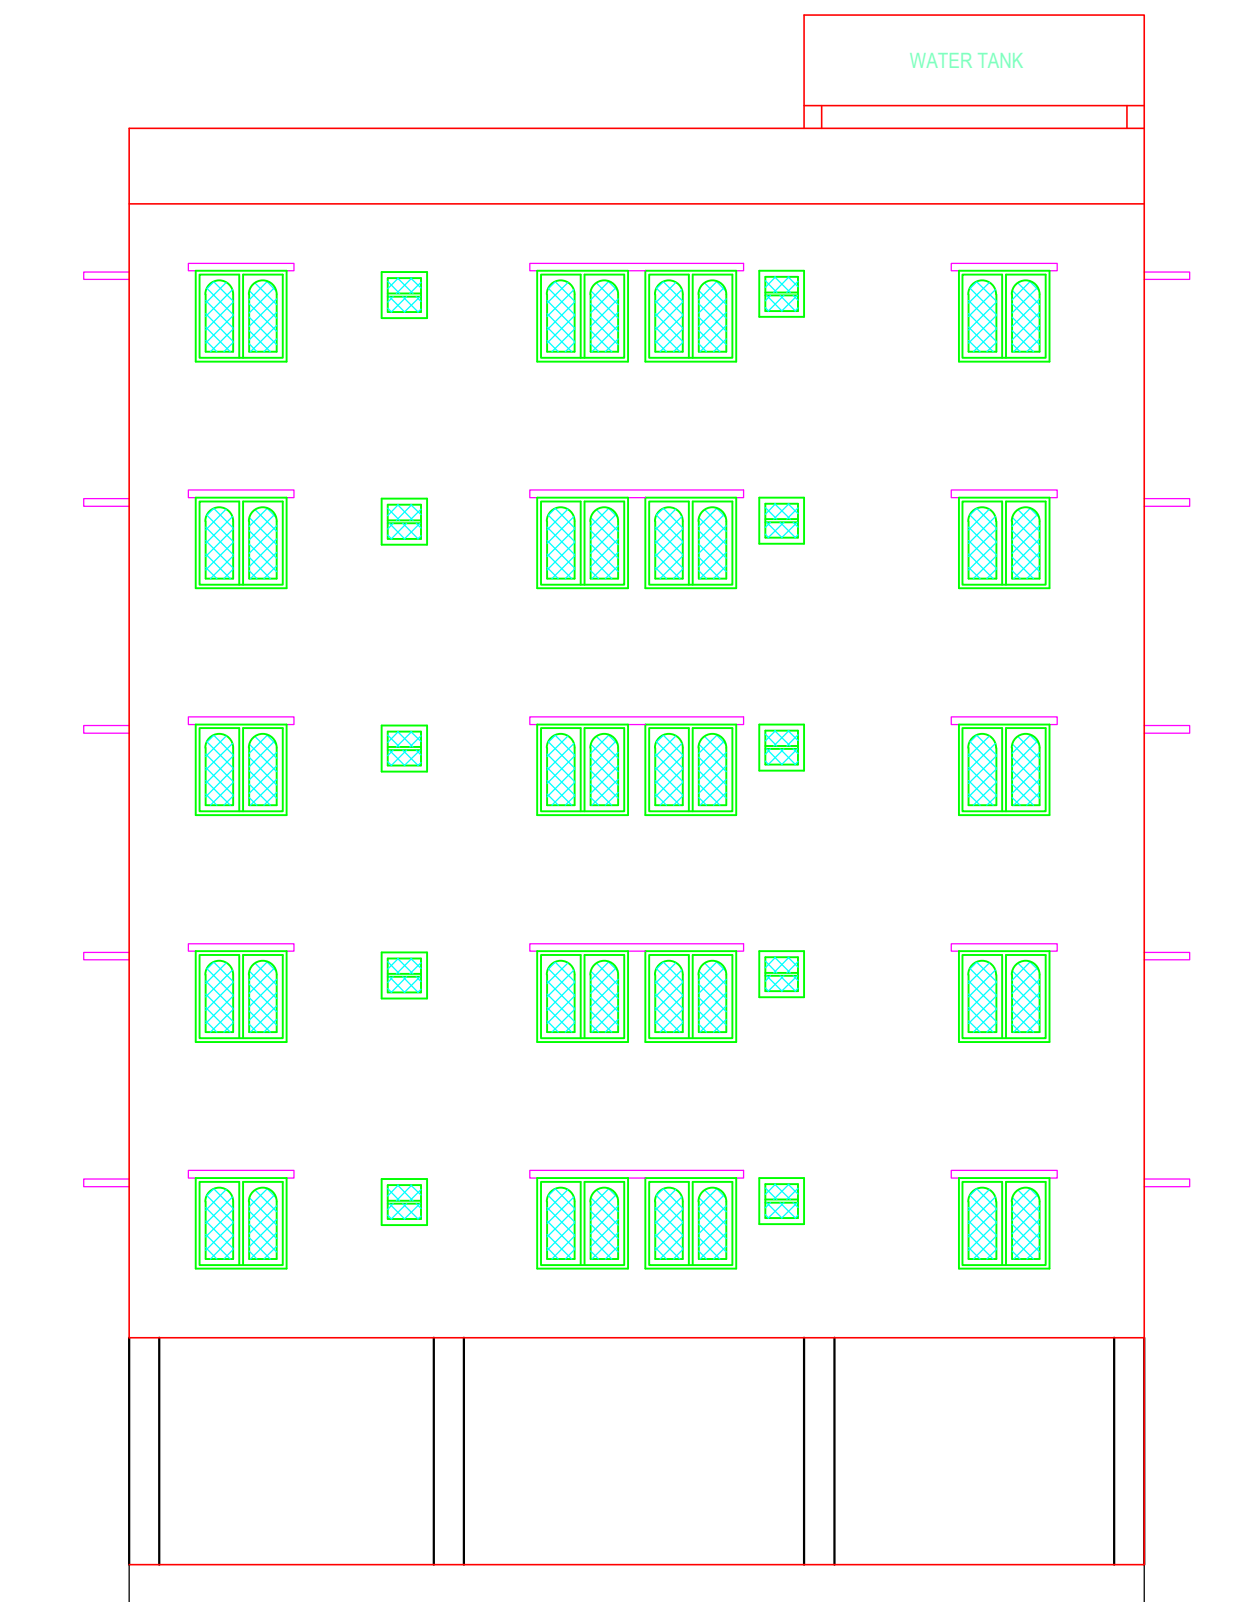


ELEVATION

BUILDING - PP (WW)					
FLOOR NAME	TOTAL BUA	NET BUA RESI.	TNMTS	PARKING AREA	NO OF STACK
STILT ONE FLOOR	364.40	0.00	00	364.40	1
FIRST FLOOR	364.36	364.36	04	0.00	0
SECOND FLOOR	364.36	364.36	04	0.00	0
THIRD FLOOR	364.36	364.36	04	0.00	0
FOURTH FLOOR	364.36	364.36	04	0.00	0
FIFTH FLOOR	364.36	364.36	04	0.00	0
TERRACE FLOOR	9.93	0.00	00	0.00	0
TOTAL	2196.13	1821.80	20	364.40	
TOTAL NO OF BLDG	1				
TOTAL	2196.13	1821.80	20	364.40	364.40

SCHEDULE OF JOINERY				
BUILDING NAME	NAME	L X H	NOS	
PP (WW)	D2	0.76 X 2.10	80	
PP (WW)	D1	1.00 X 2.10	40	
PP (WW)	D	1.06 X 2.10	20	
SCHEDULE OF JOINERY				
BUILDING NAME	NAME	L X H	NOS	
PP (WW)	V	0.60 X 0.70	30	
PP (WW)	KW1	1.10 X 1.00	10	
PP (WW)	W2	1.20 X 1.80	10	
PP (WW)	KW	1.50 X 1.00	10	
PP (WW)	W1	1.50 X 1.50	50	
PP (WW)	W	2.00 X 2.00	20	


BALCONY CALCULATIONS TABLE		
FLOOR NAME	SIZE	TOTAL AREA
FIRST FLOOR PLAN	1.62 X 3.01 X 1	17.45
	1.62 X 2.89 X 1	
	1.00 X 3.91 X 1	
SECOND FLOOR PLAN	1.00 X 4.02 X 1	17.45
	1.62 X 3.01 X 1	
	1.00 X 3.91 X 1	
	1.00 X 4.02 X 1	
TYPICAL - 3, 4 & 5 FLOOR PLAN	1.62 X 3.01 X 1 X 3	52.35
	1.62 X 2.89 X 1 X 3	
	1.00 X 3.91 X 1 X 3	
	1.00 X 4.02 X 1 X 3	
TOTAL	-	87.25

BUILDING USE/SUBUSE DETAILS				
BUILDING NAME	BUILDING USE	BUILDING SUBUSE	BUILDING TYPE	FLOOR DETAILS
PP (WW)	Residential	Residential Apartment Bldg	NA	1 Stlt + 5 upper floors

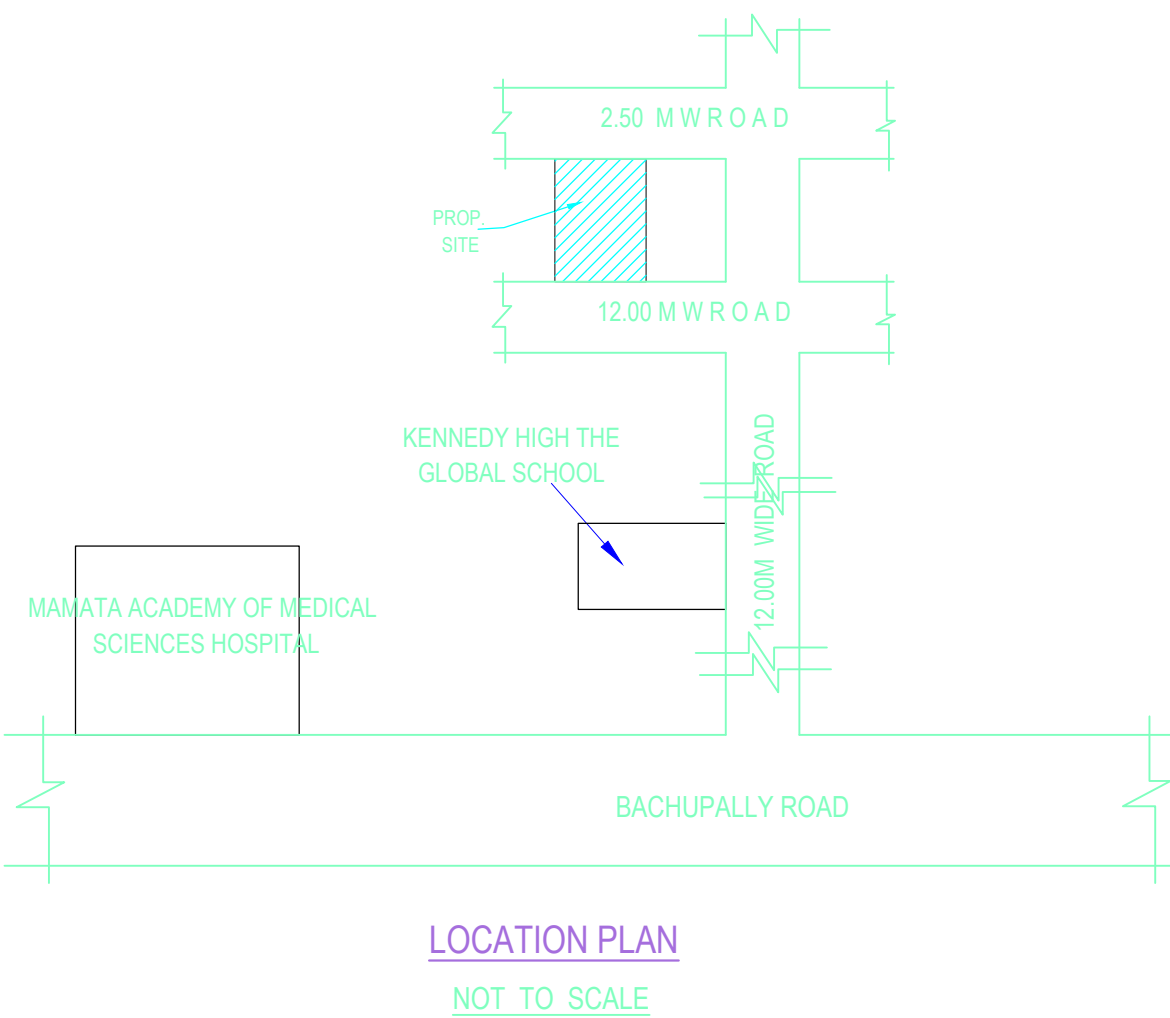


LOCATION PLAN
NOT TO SCALE


PLOT NOS.161&173

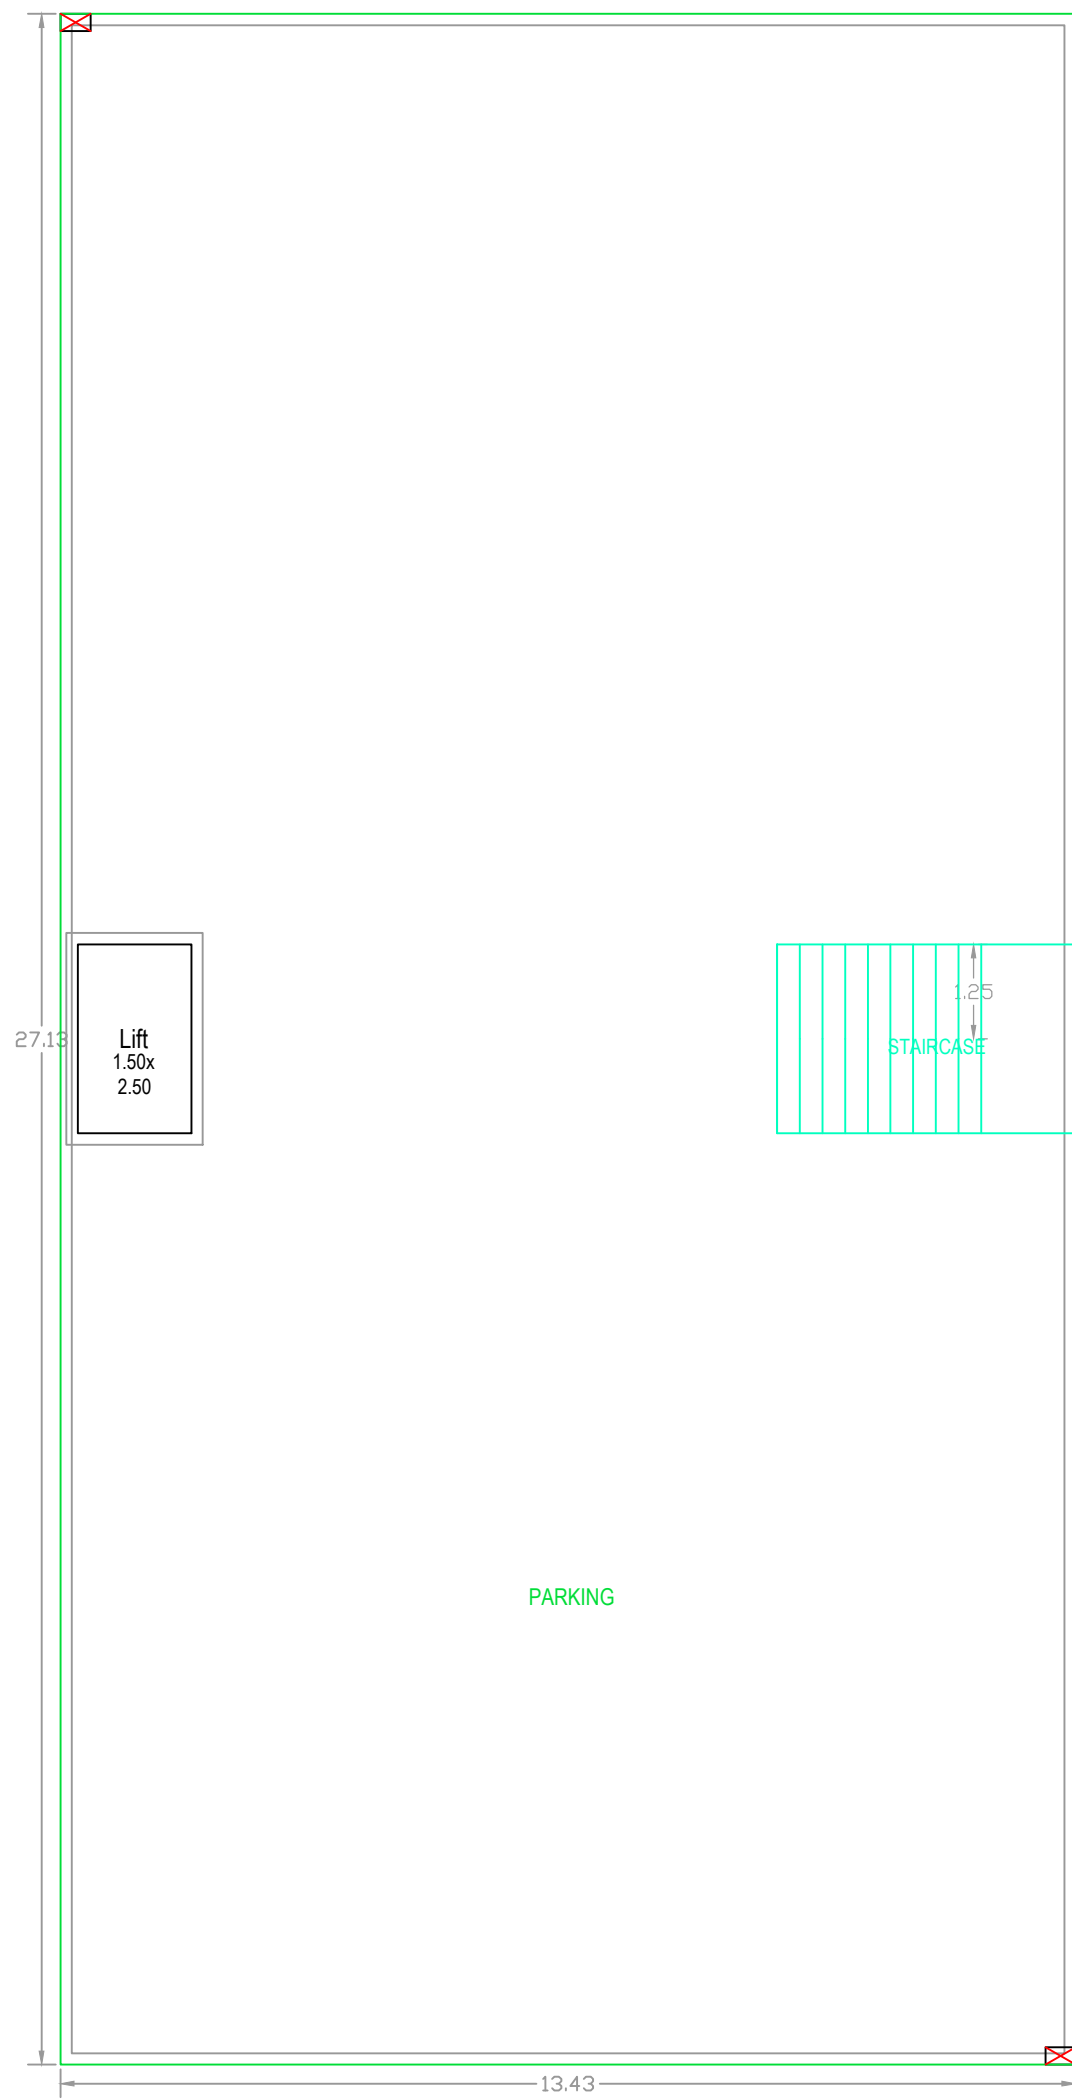


STILT ONE FLOOR PLAN
(SCALE=1:100)

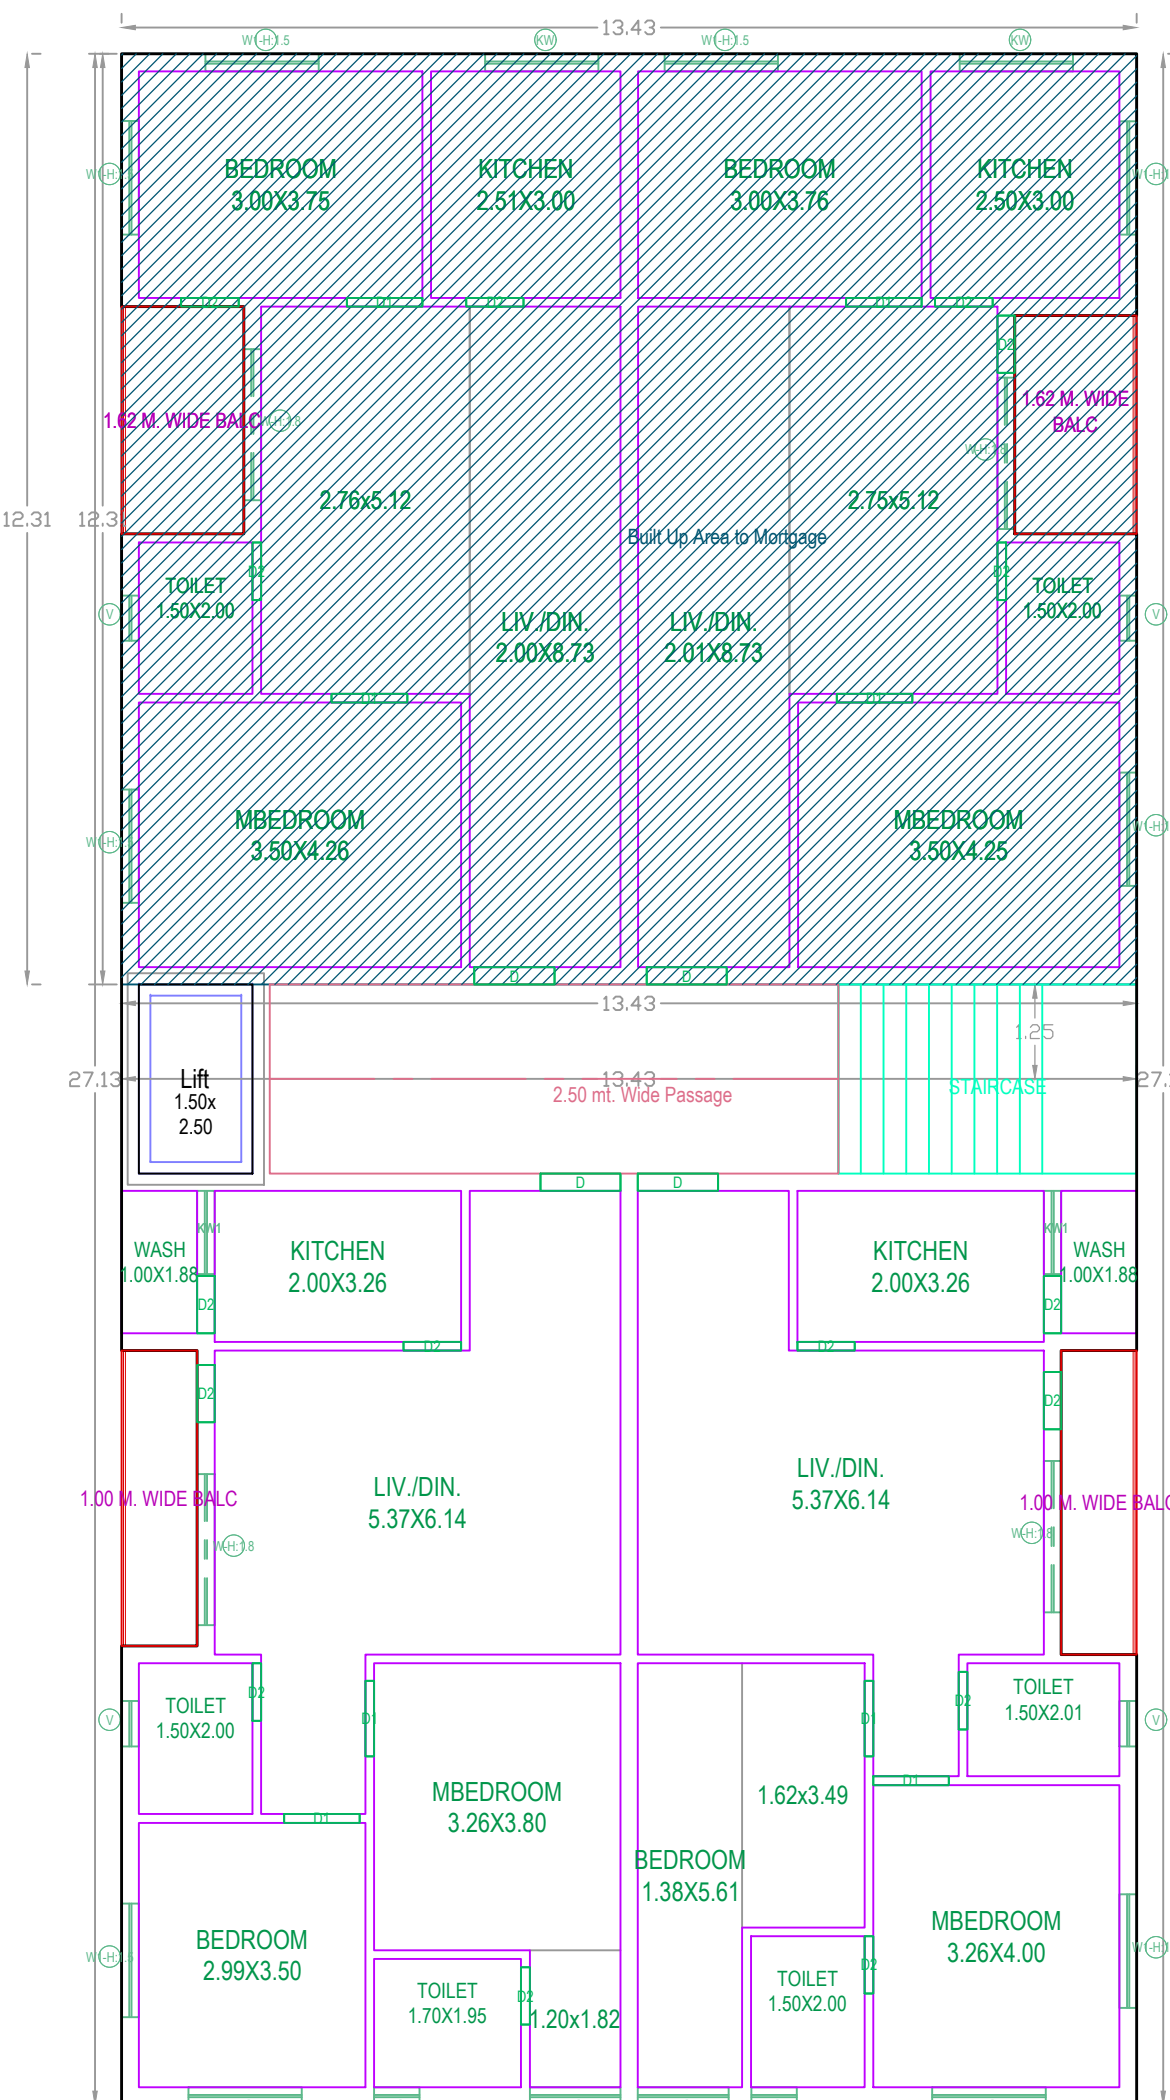


SECOND FLOOR PLAN
(SCALE=1:100)

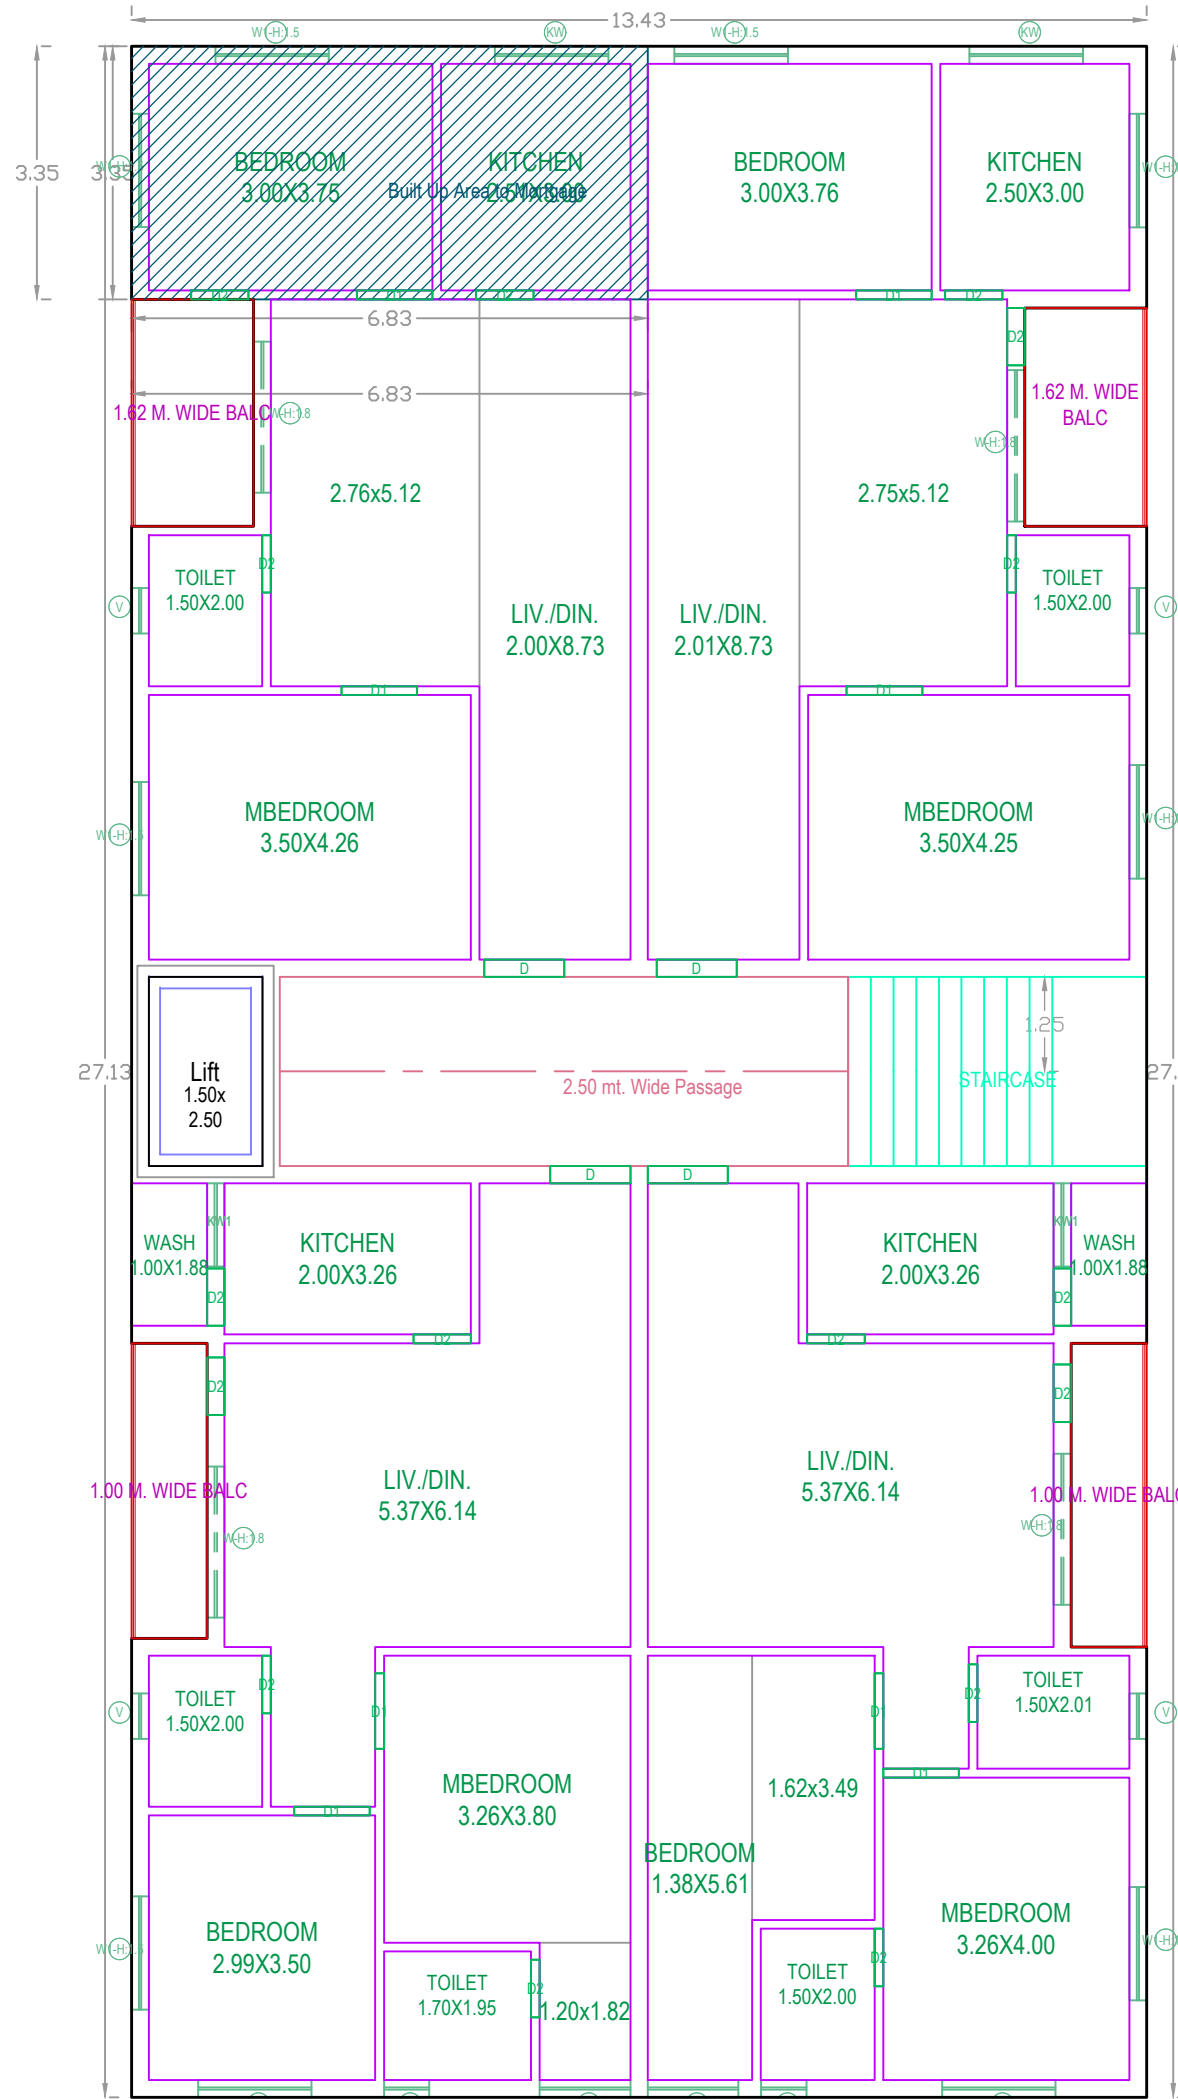


FIRST FLOOR PLAN
(SCALE=1:100)

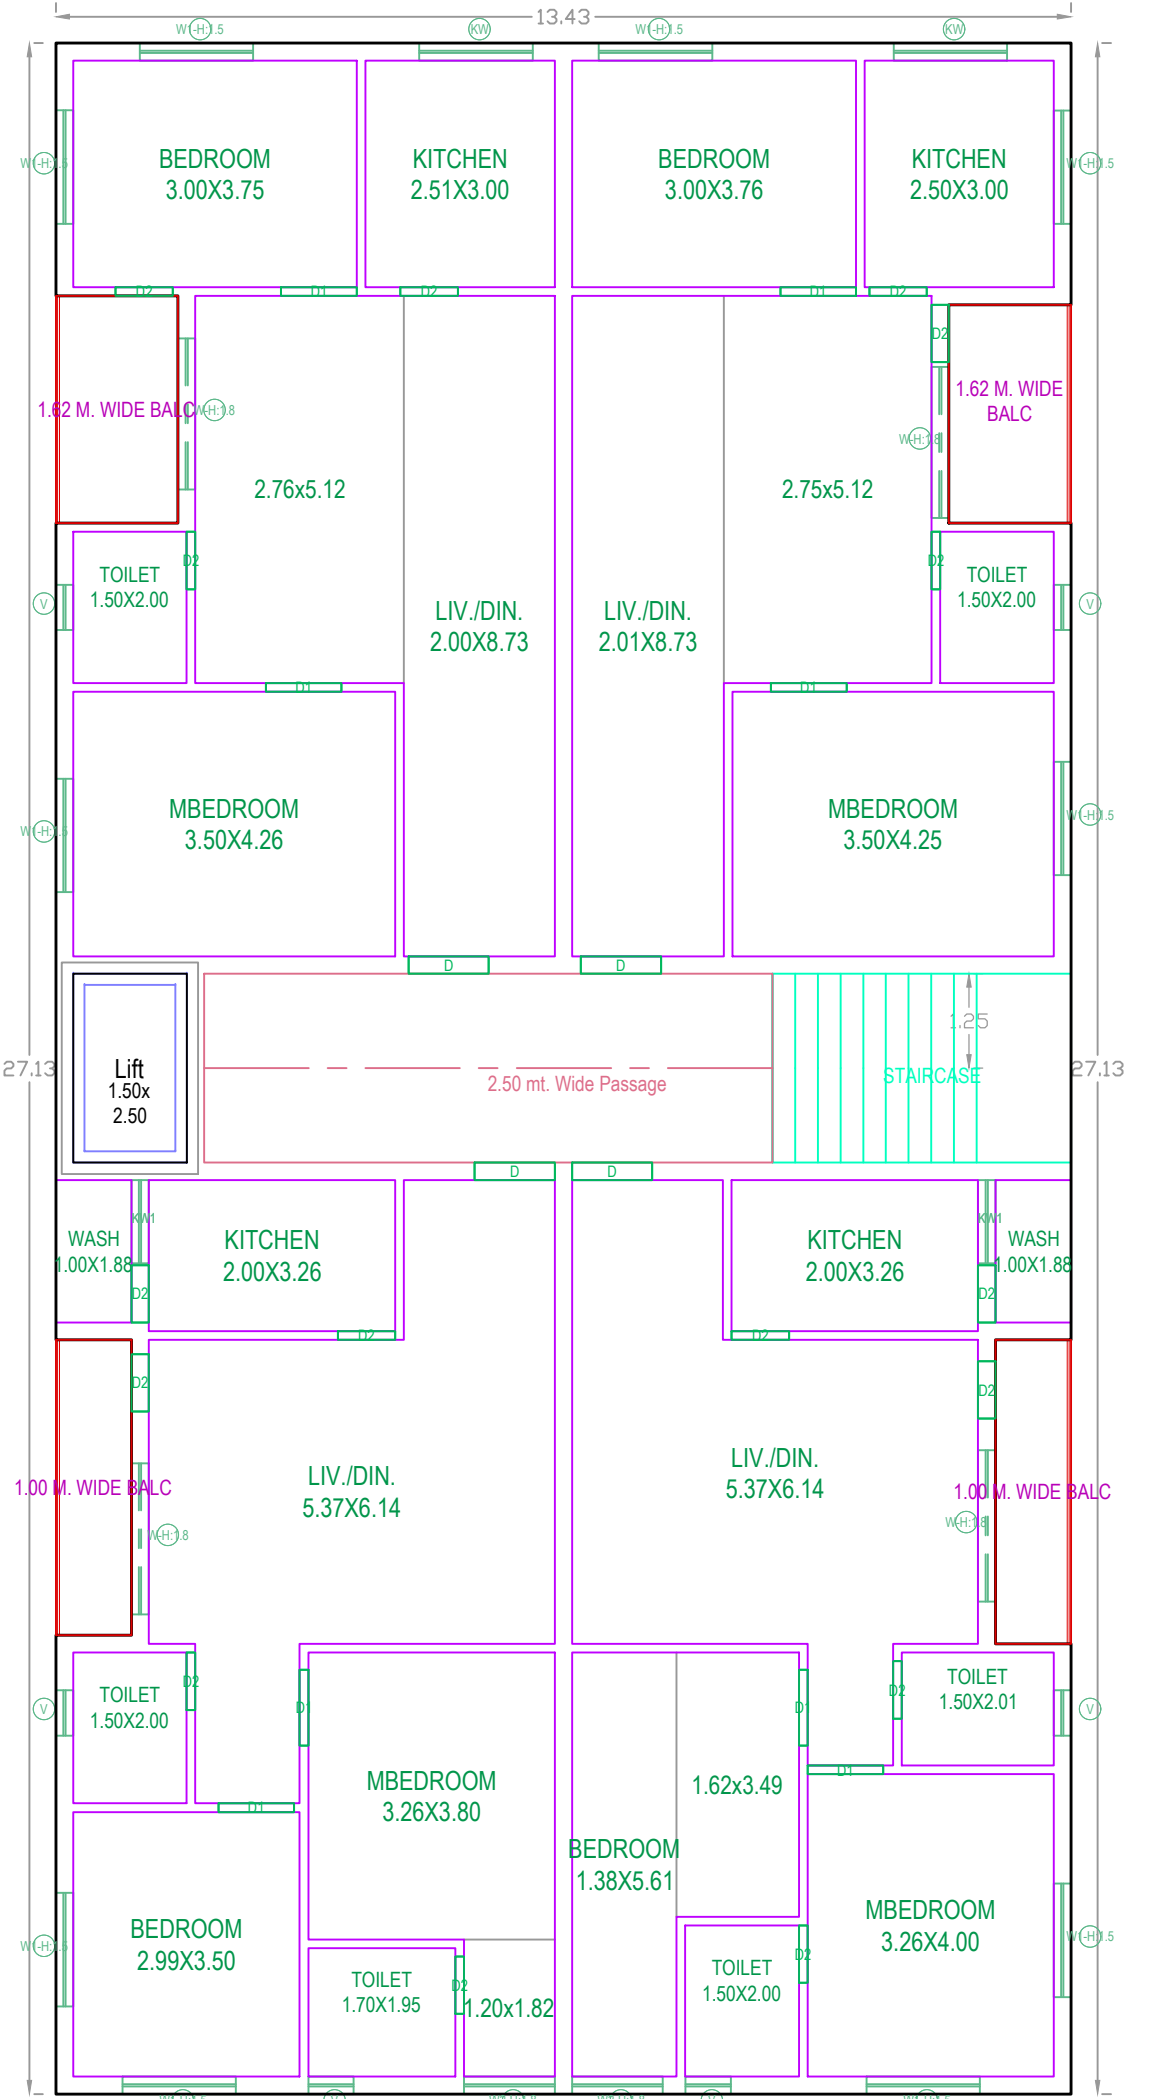

TYPICAL - 3, 4 & 5 FLOOR PLAN
(SCALE=1:100)

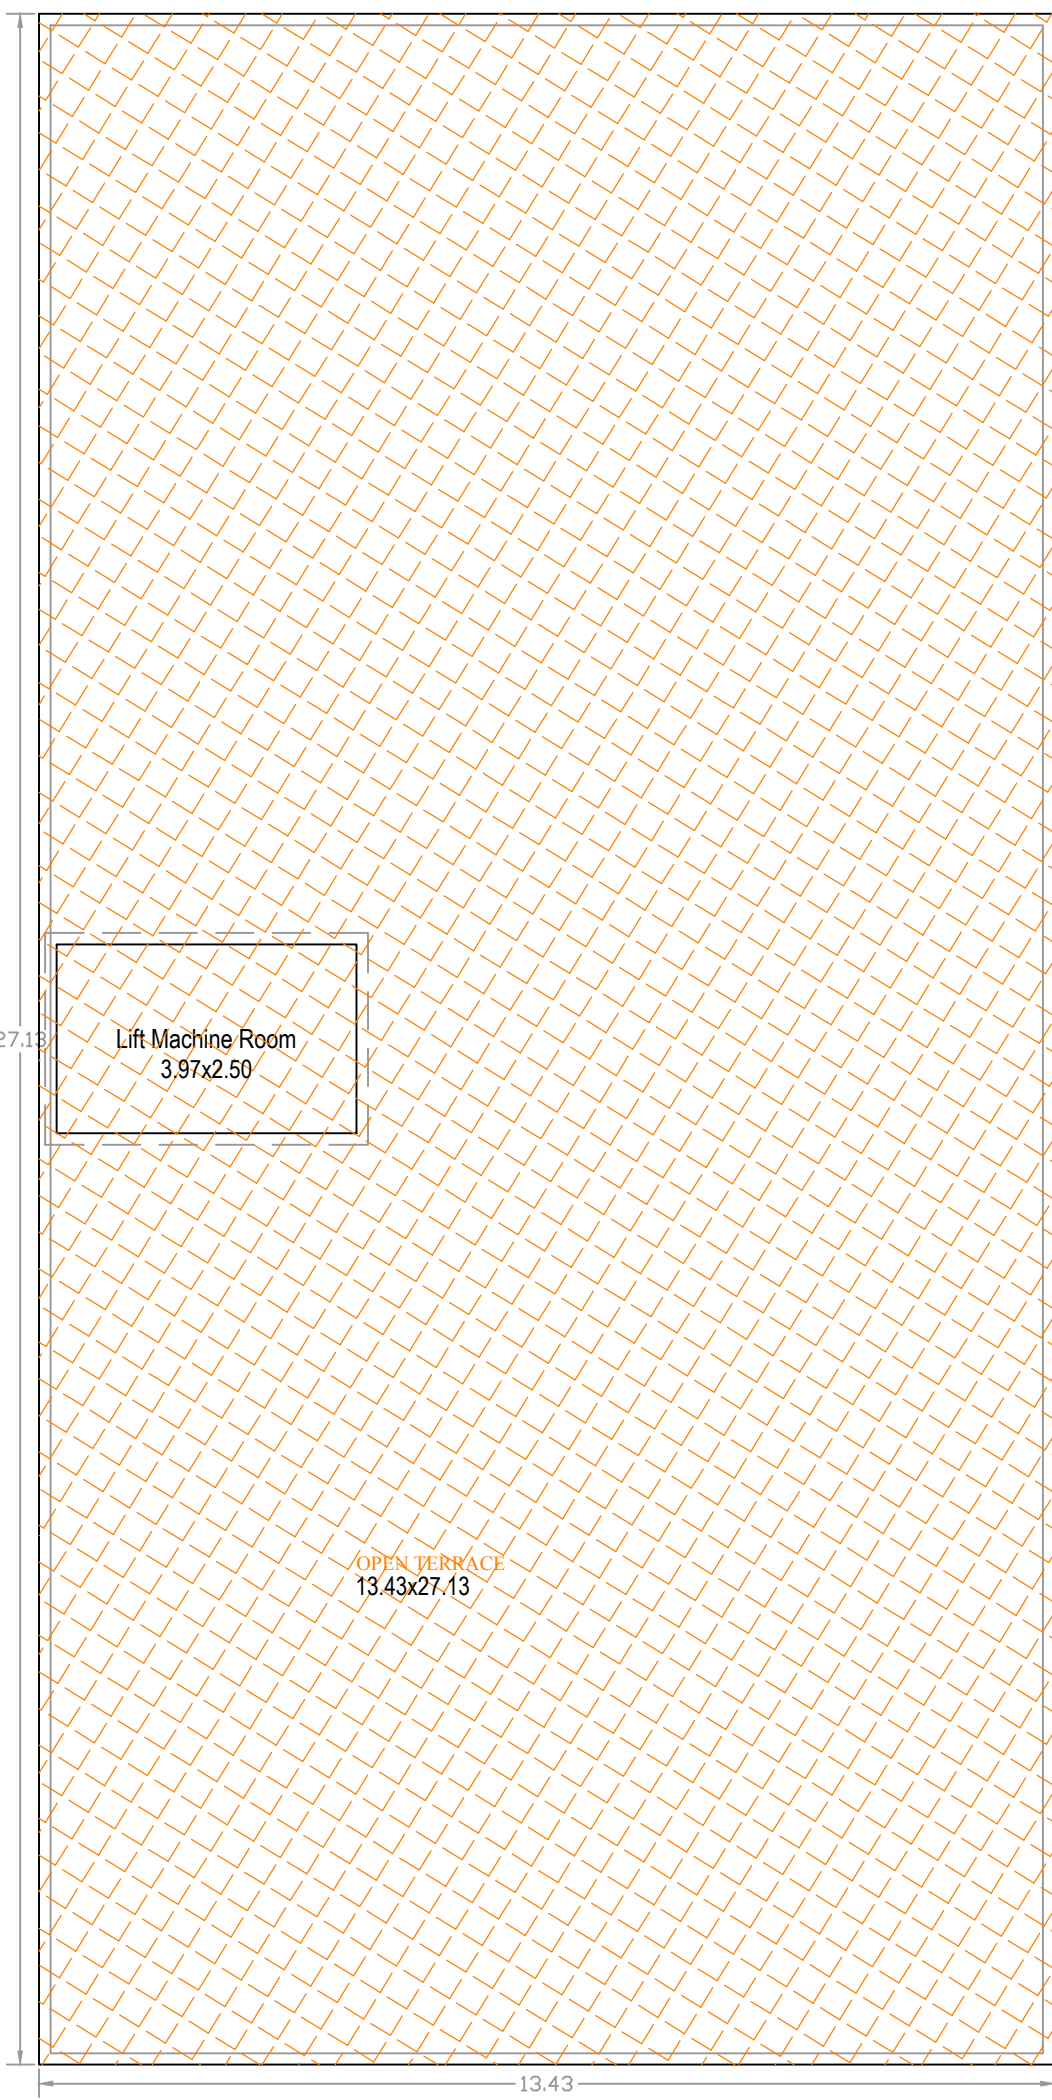


TERRACE FLOOR PLAN
(SCALE=1:100)

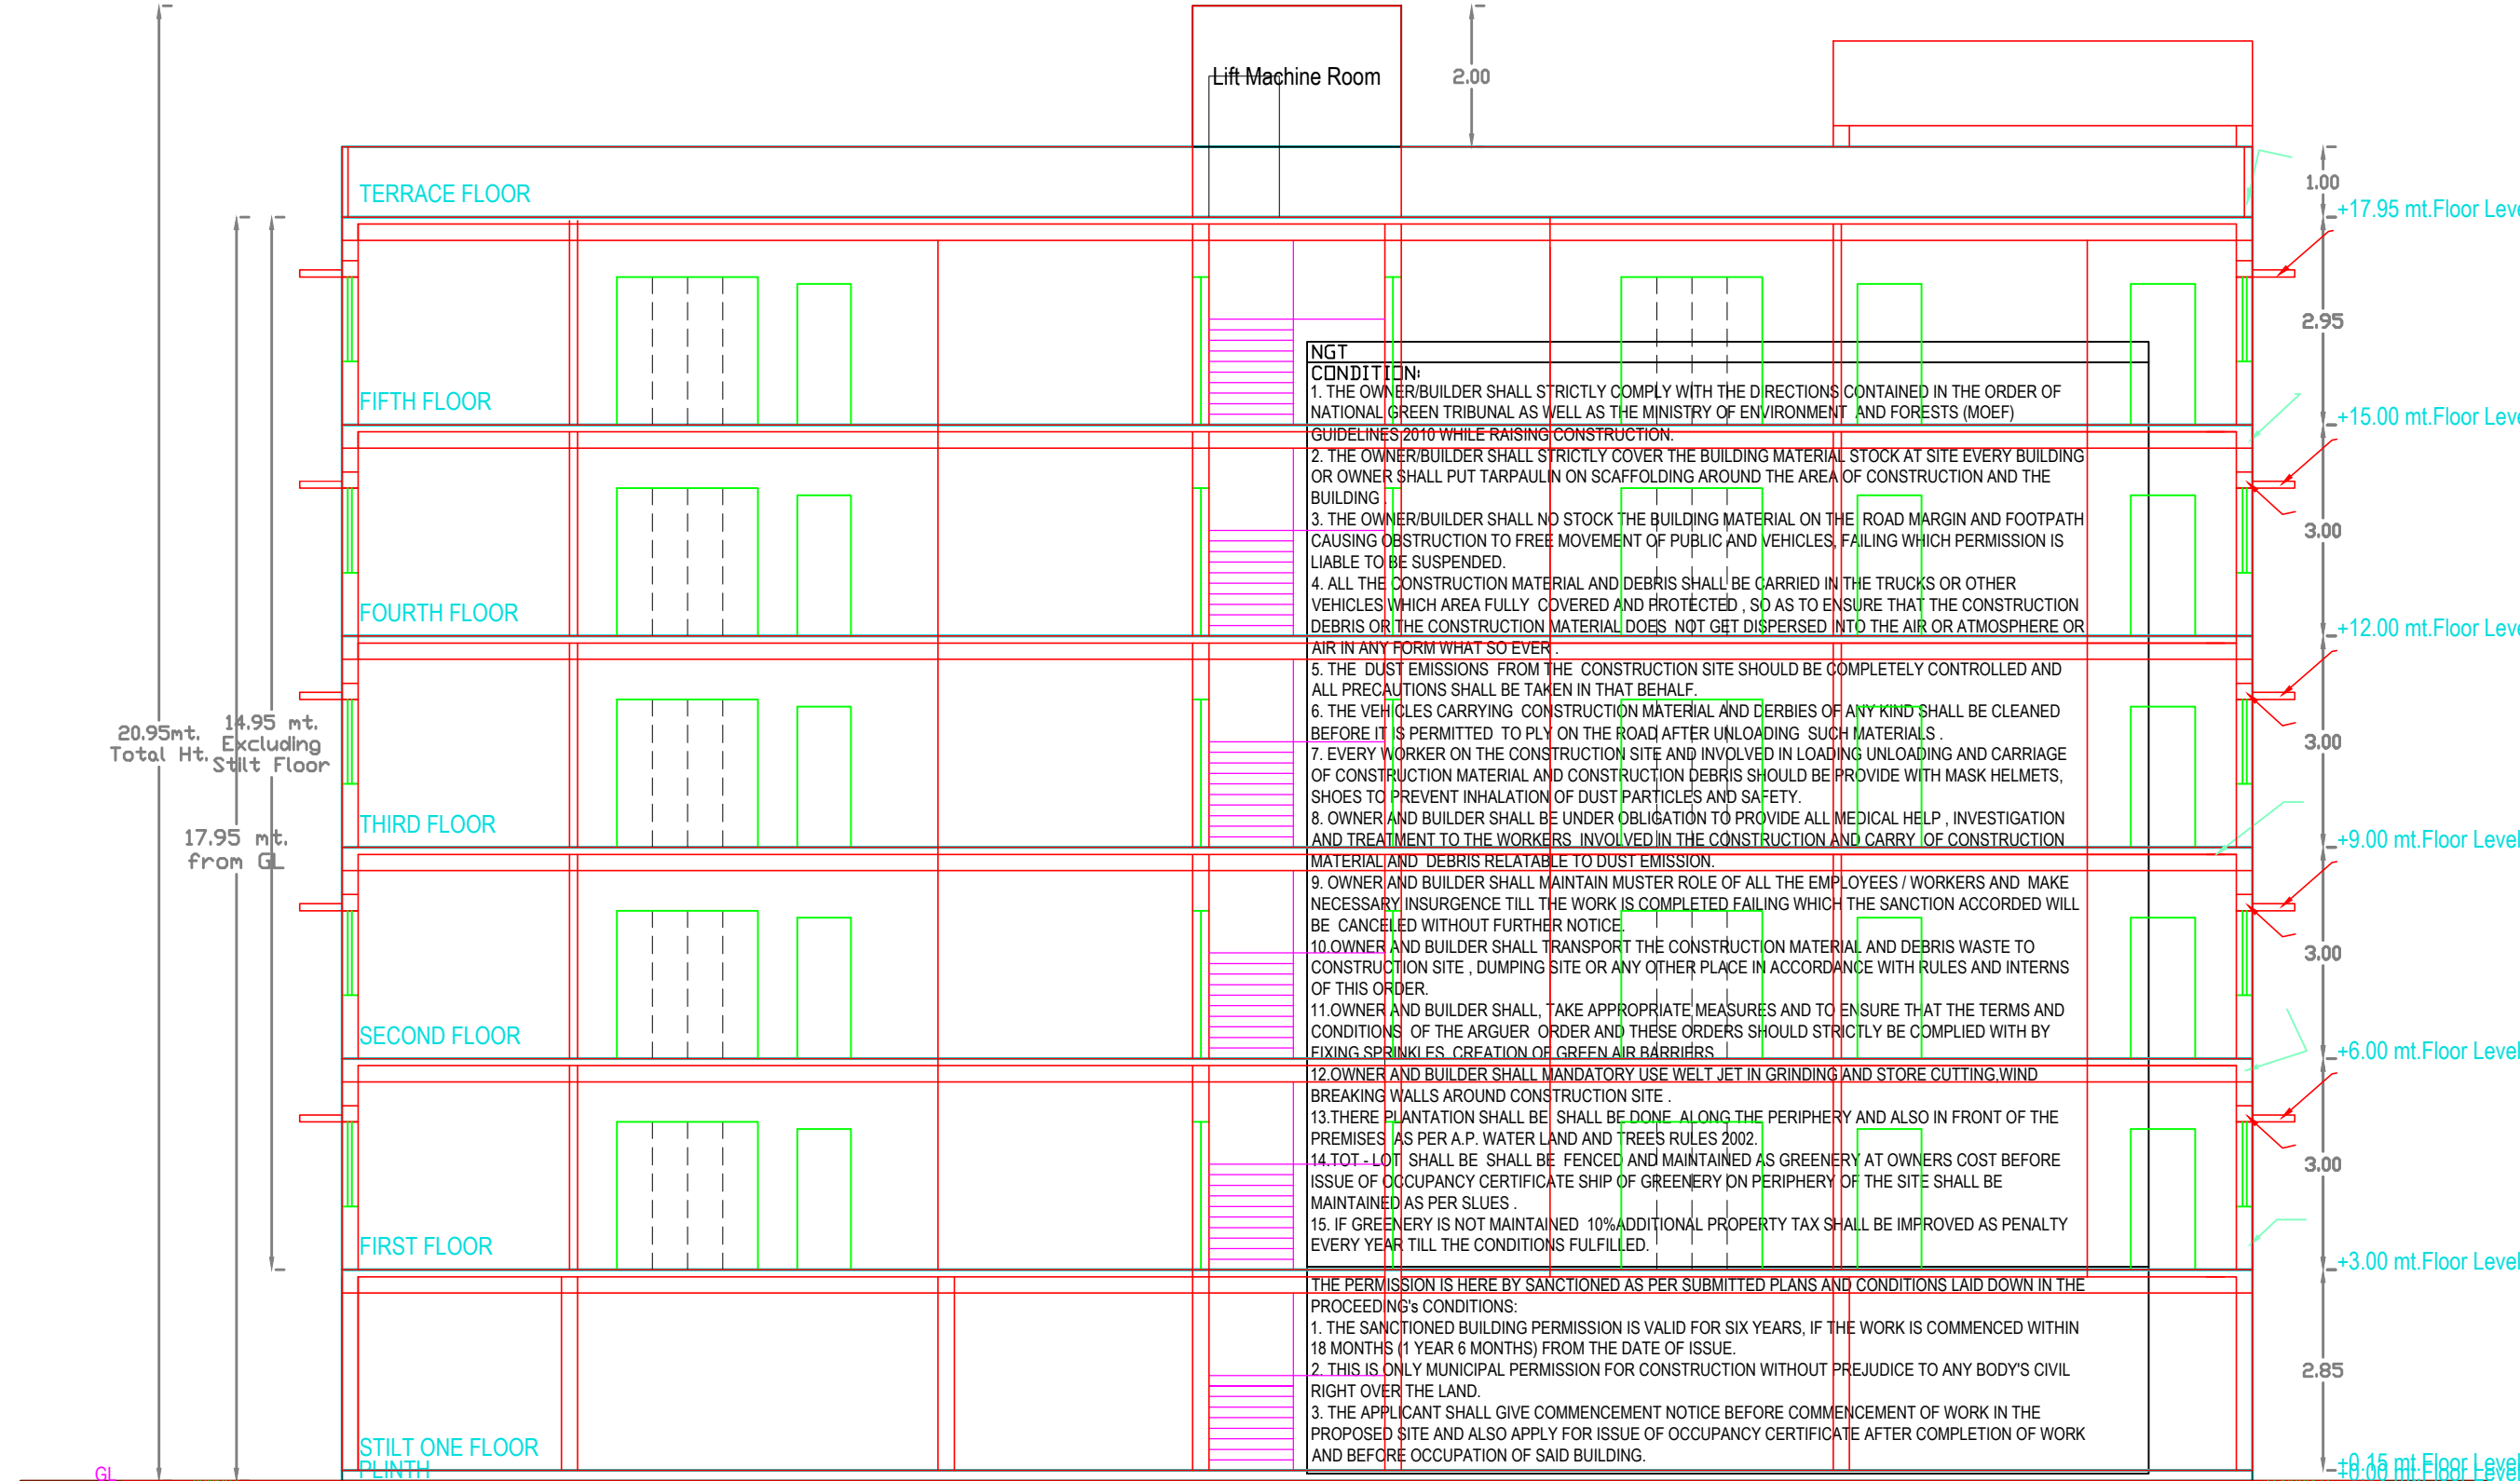


SECTION 'A - A'

Project Title	
PLAN SHOWING THE PROPOSED	
PLOT NO.	
SURVEY NO.	
SITUATED AT	
BELONGING TO : Mr./Ms./Mrs	
REP BY :	
LICENCE NO : CA69457/2015	
DATE : 10-11-2021	
APPROVAL NO :	
SHEET NO : 1/2	
INWARD NO : TS055345/2021	
AREA STATEMENT	
PROJECT DETAIL :	
INWARD NO :	
PROJECT TYPE :	
NATURE OF DEVELOPMENT :	
SUB LOCATION :	
STREET NAME :	
DISTRICT NAME :	
STATE NAME :	
PINCODE :	
PLOT NO :	
PLOT SUB USE :	
PLOT NEAR BY NOTIFIED RELEGIOUS STRUCTURE :	
LAND USE ZONE :	
LAND SUBUSE ZONE :	
ADJUTING ROAD WIDTH :	
PLOT NO :	
SURVEY NO :	
NORTH SIDE DETAIL :	
SOUTH SIDE DETAIL :	
EAST SIDE DETAIL :	
WEST SIDE DETAIL :	
AREA DETAILS :	
AREA OF PLOT (Minimum)	
DEDUCTION FOR NET PLOT AREA	
ROAD AFFECTED AREA,ROAD WIDENING AREA	
Total	
NET AREA OF PLOT	
VACANT PLOT AREA	
COVERAGE	
PROPOSED COVERAGE AREA (52.34 %)	
NET BUA	
RESIDENTIAL NET BUA	
BUILT UP AREA	
MORTGAGE AREA	
EXTRA INSTALLMENT MORTGAGE AREA	
PROPOSED NUMBER OF PARKINGS	


COLOR INDEX	
PLOT BOUNDARY	
ADJUTING ROAD	
PROPOSED CONSTRUCTION	
COMMON PLOT	
ROAD WIDENING AREA	
EXISTING (To be retained)	
EXISTING (To be demolished)	
OWNERS NAME AND SIGNATURE	
BUILDERS NAME AND SIGNATURE	
ARCHITECTS NAME AND SIGNATURE	
STRUCTURAL ENGINEERS NAME AND SIGNATURE	

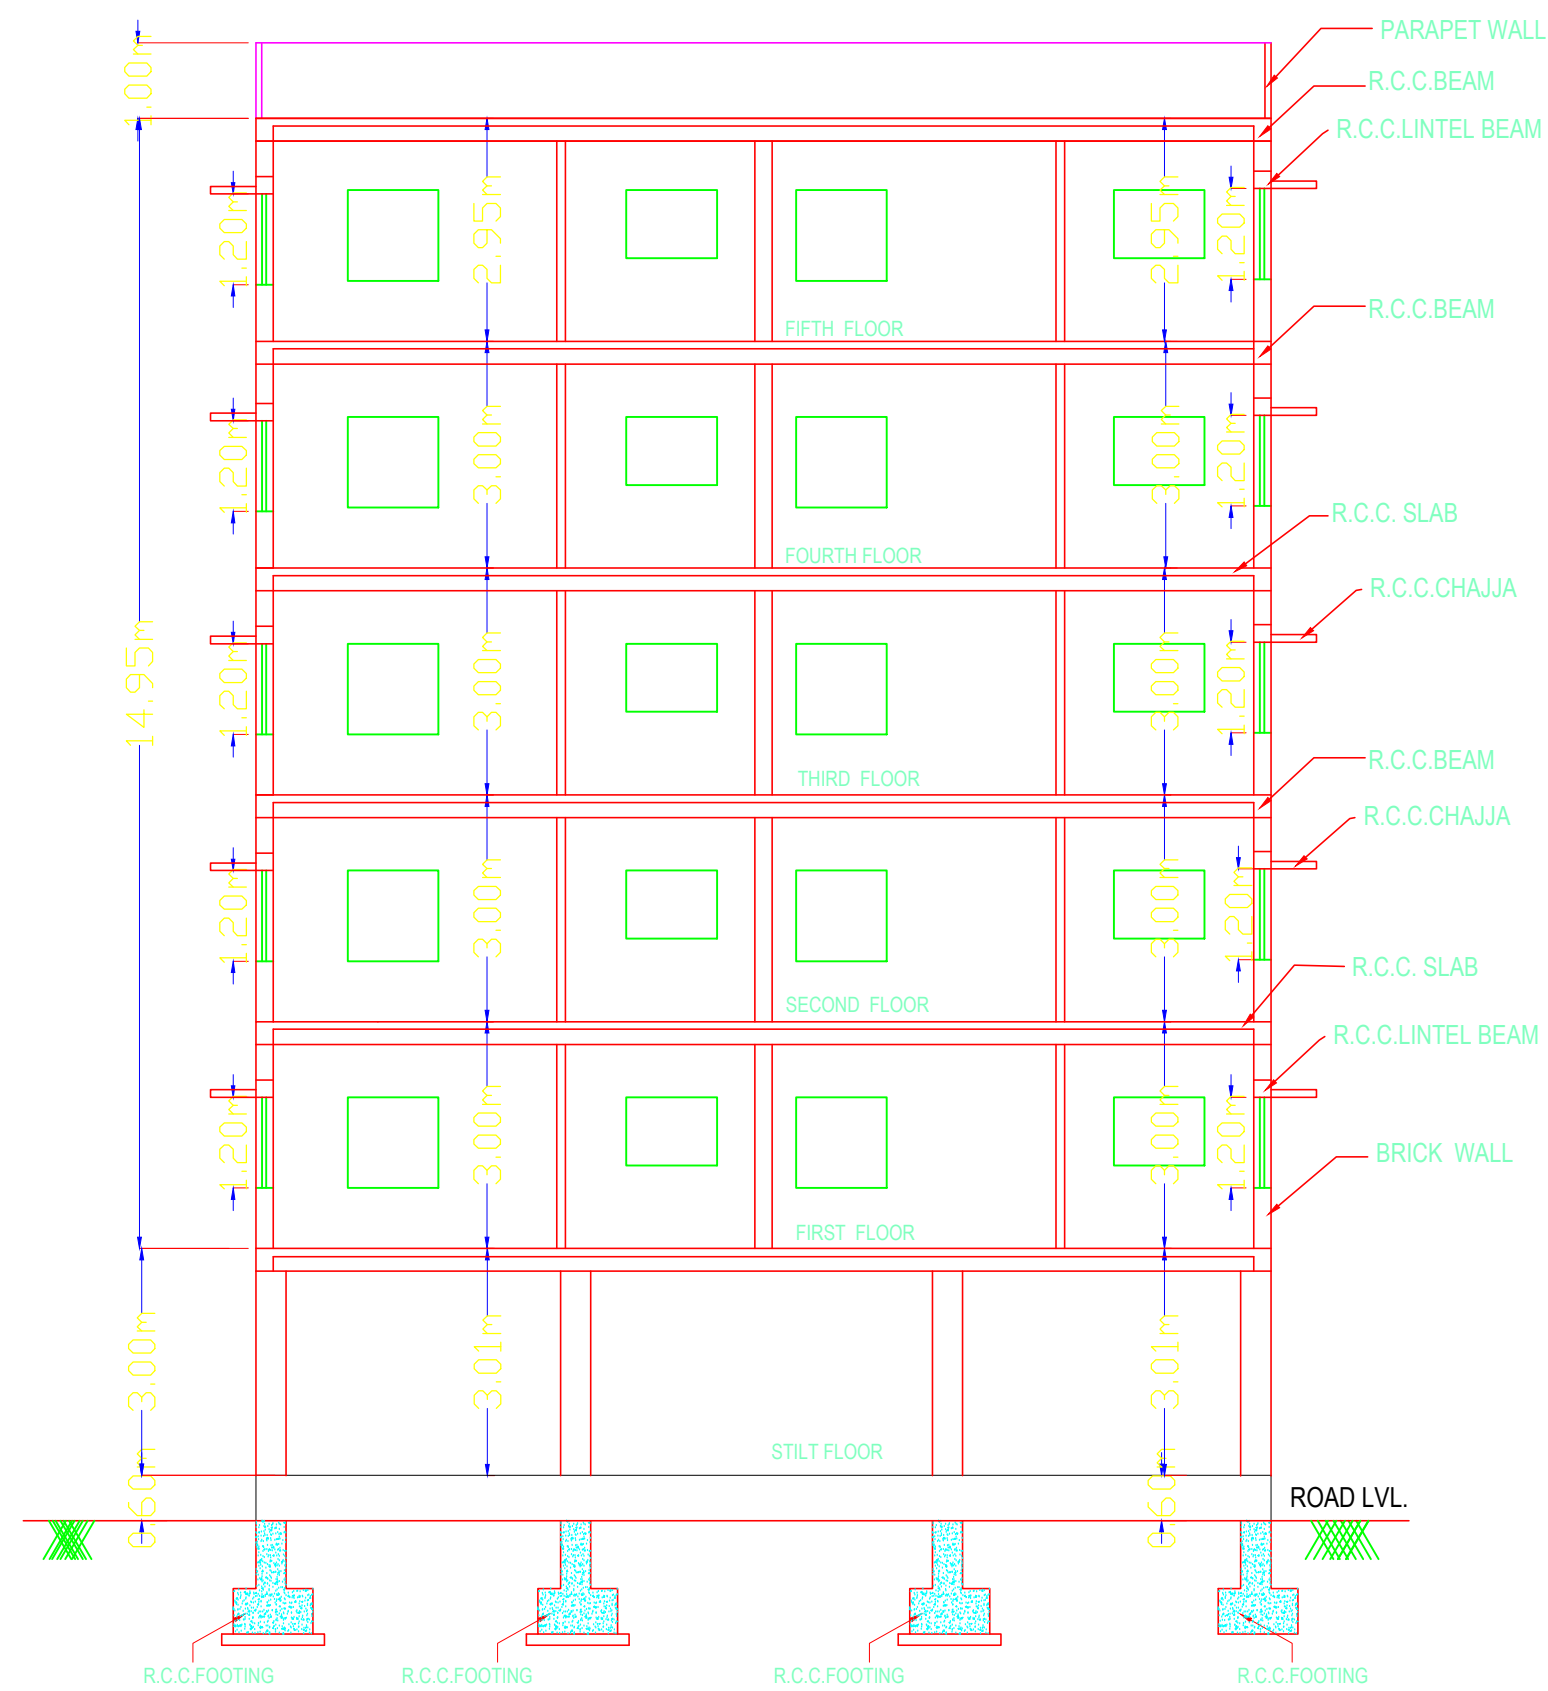

SECTION 'B - B'

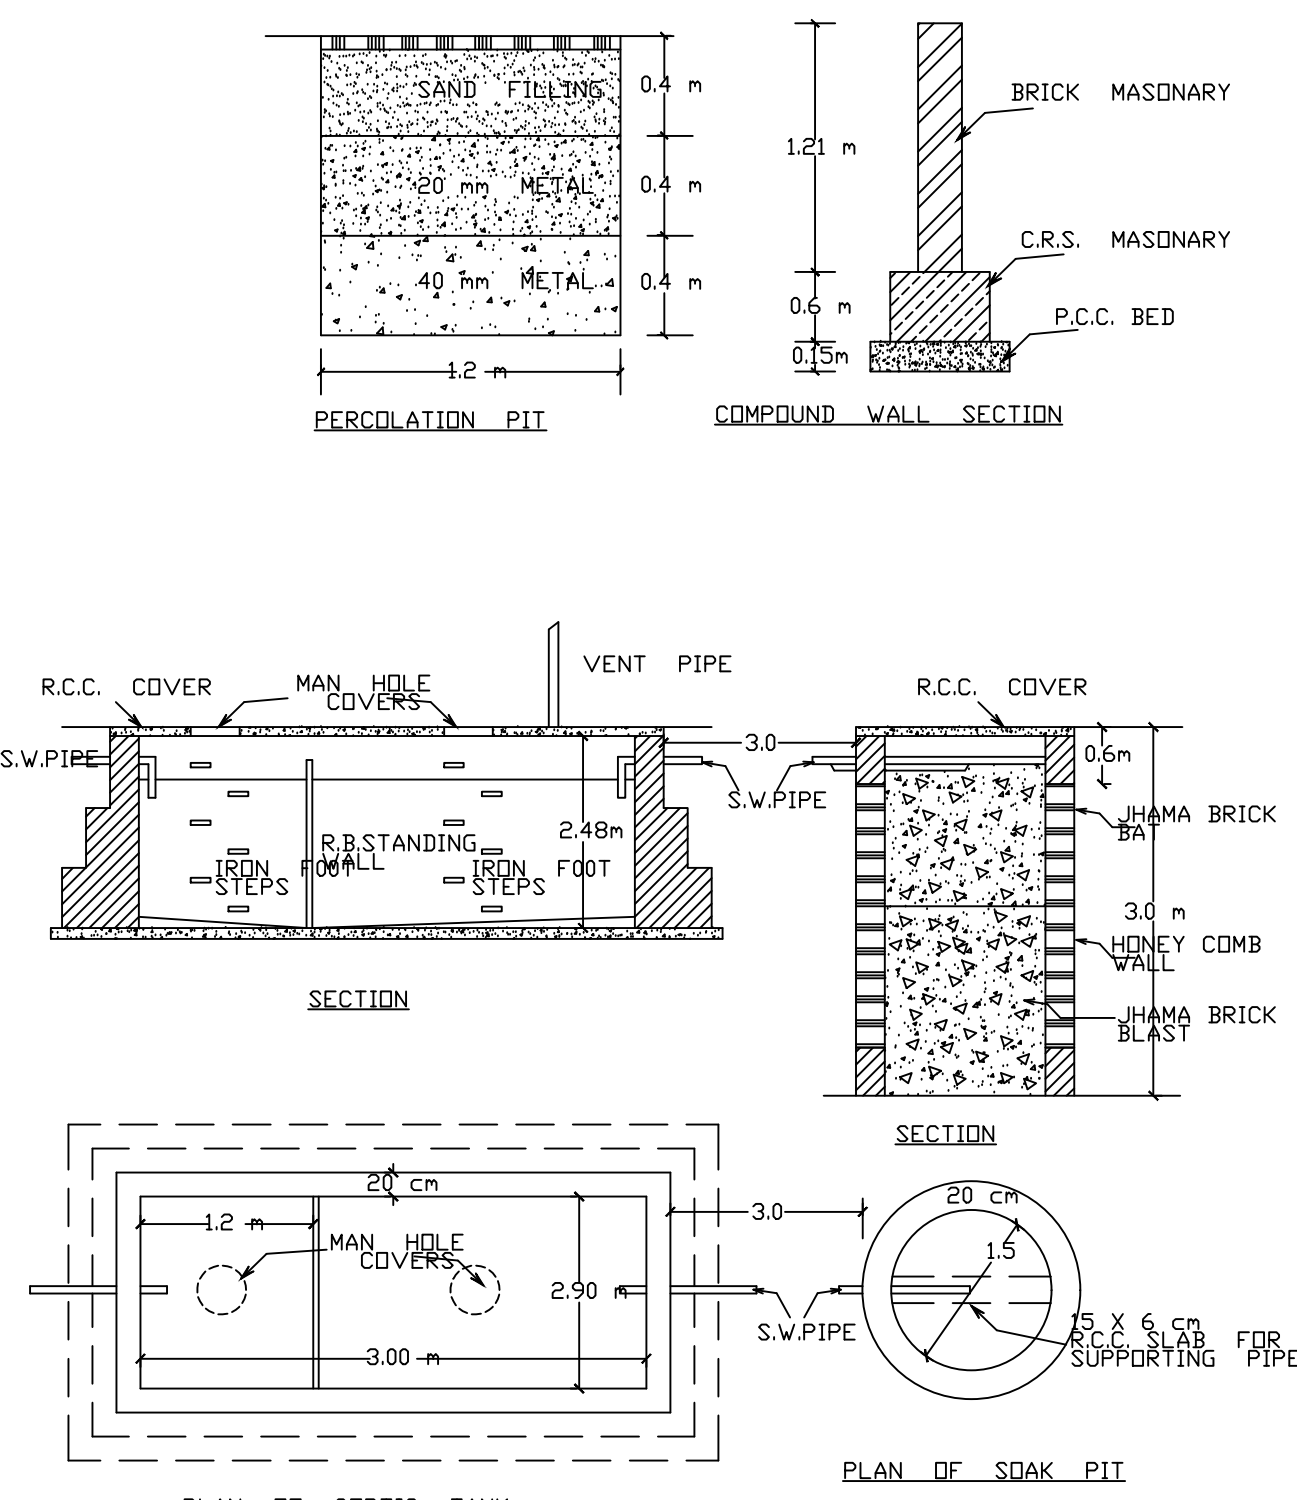

COMPOUND WALL

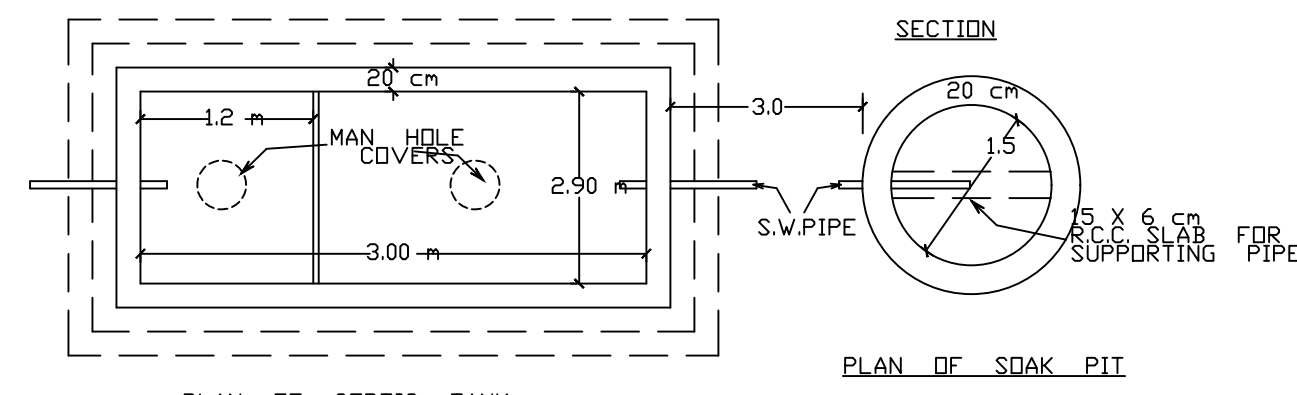


PLAN OF SEPTIC TANK

PLAN OF SDAK PIT

PROJECT TITLE :
PLAN SHOWING THE PROPOSED CONSTRUCTION OF
RESIDENTIAL BUILDING WITH
S+5
UPPER FLOORS BUILDING ON PLOT BEARING
159(SOUTH PART),160 &171(SOUTH PART, &172
SY.NOS 491/A
SITUATED AT NIZAMPET MUNICIPAL CORPORATION, BACHUPALLY VILLAGE,
MANDAL BACHUPALLY, VILLAGE BACHUPALLY,
DISTRICT MEDCHAL MALKAJGIRI ,TELANGANA STATE.

BELONGING TO :
1.Mrs.YARLAGADDA SIVA RAM KRISHNA PRASAD
S/O.LATE.MR.BRAHMAYYA.

Development cum G.P.A holder:
M/S.NARAYANA DEVELOPER'S.
Represented by its Managing Partner :
Sri.Y.V.KISHORE, S/O. Y.S.R.K. PRASAD.

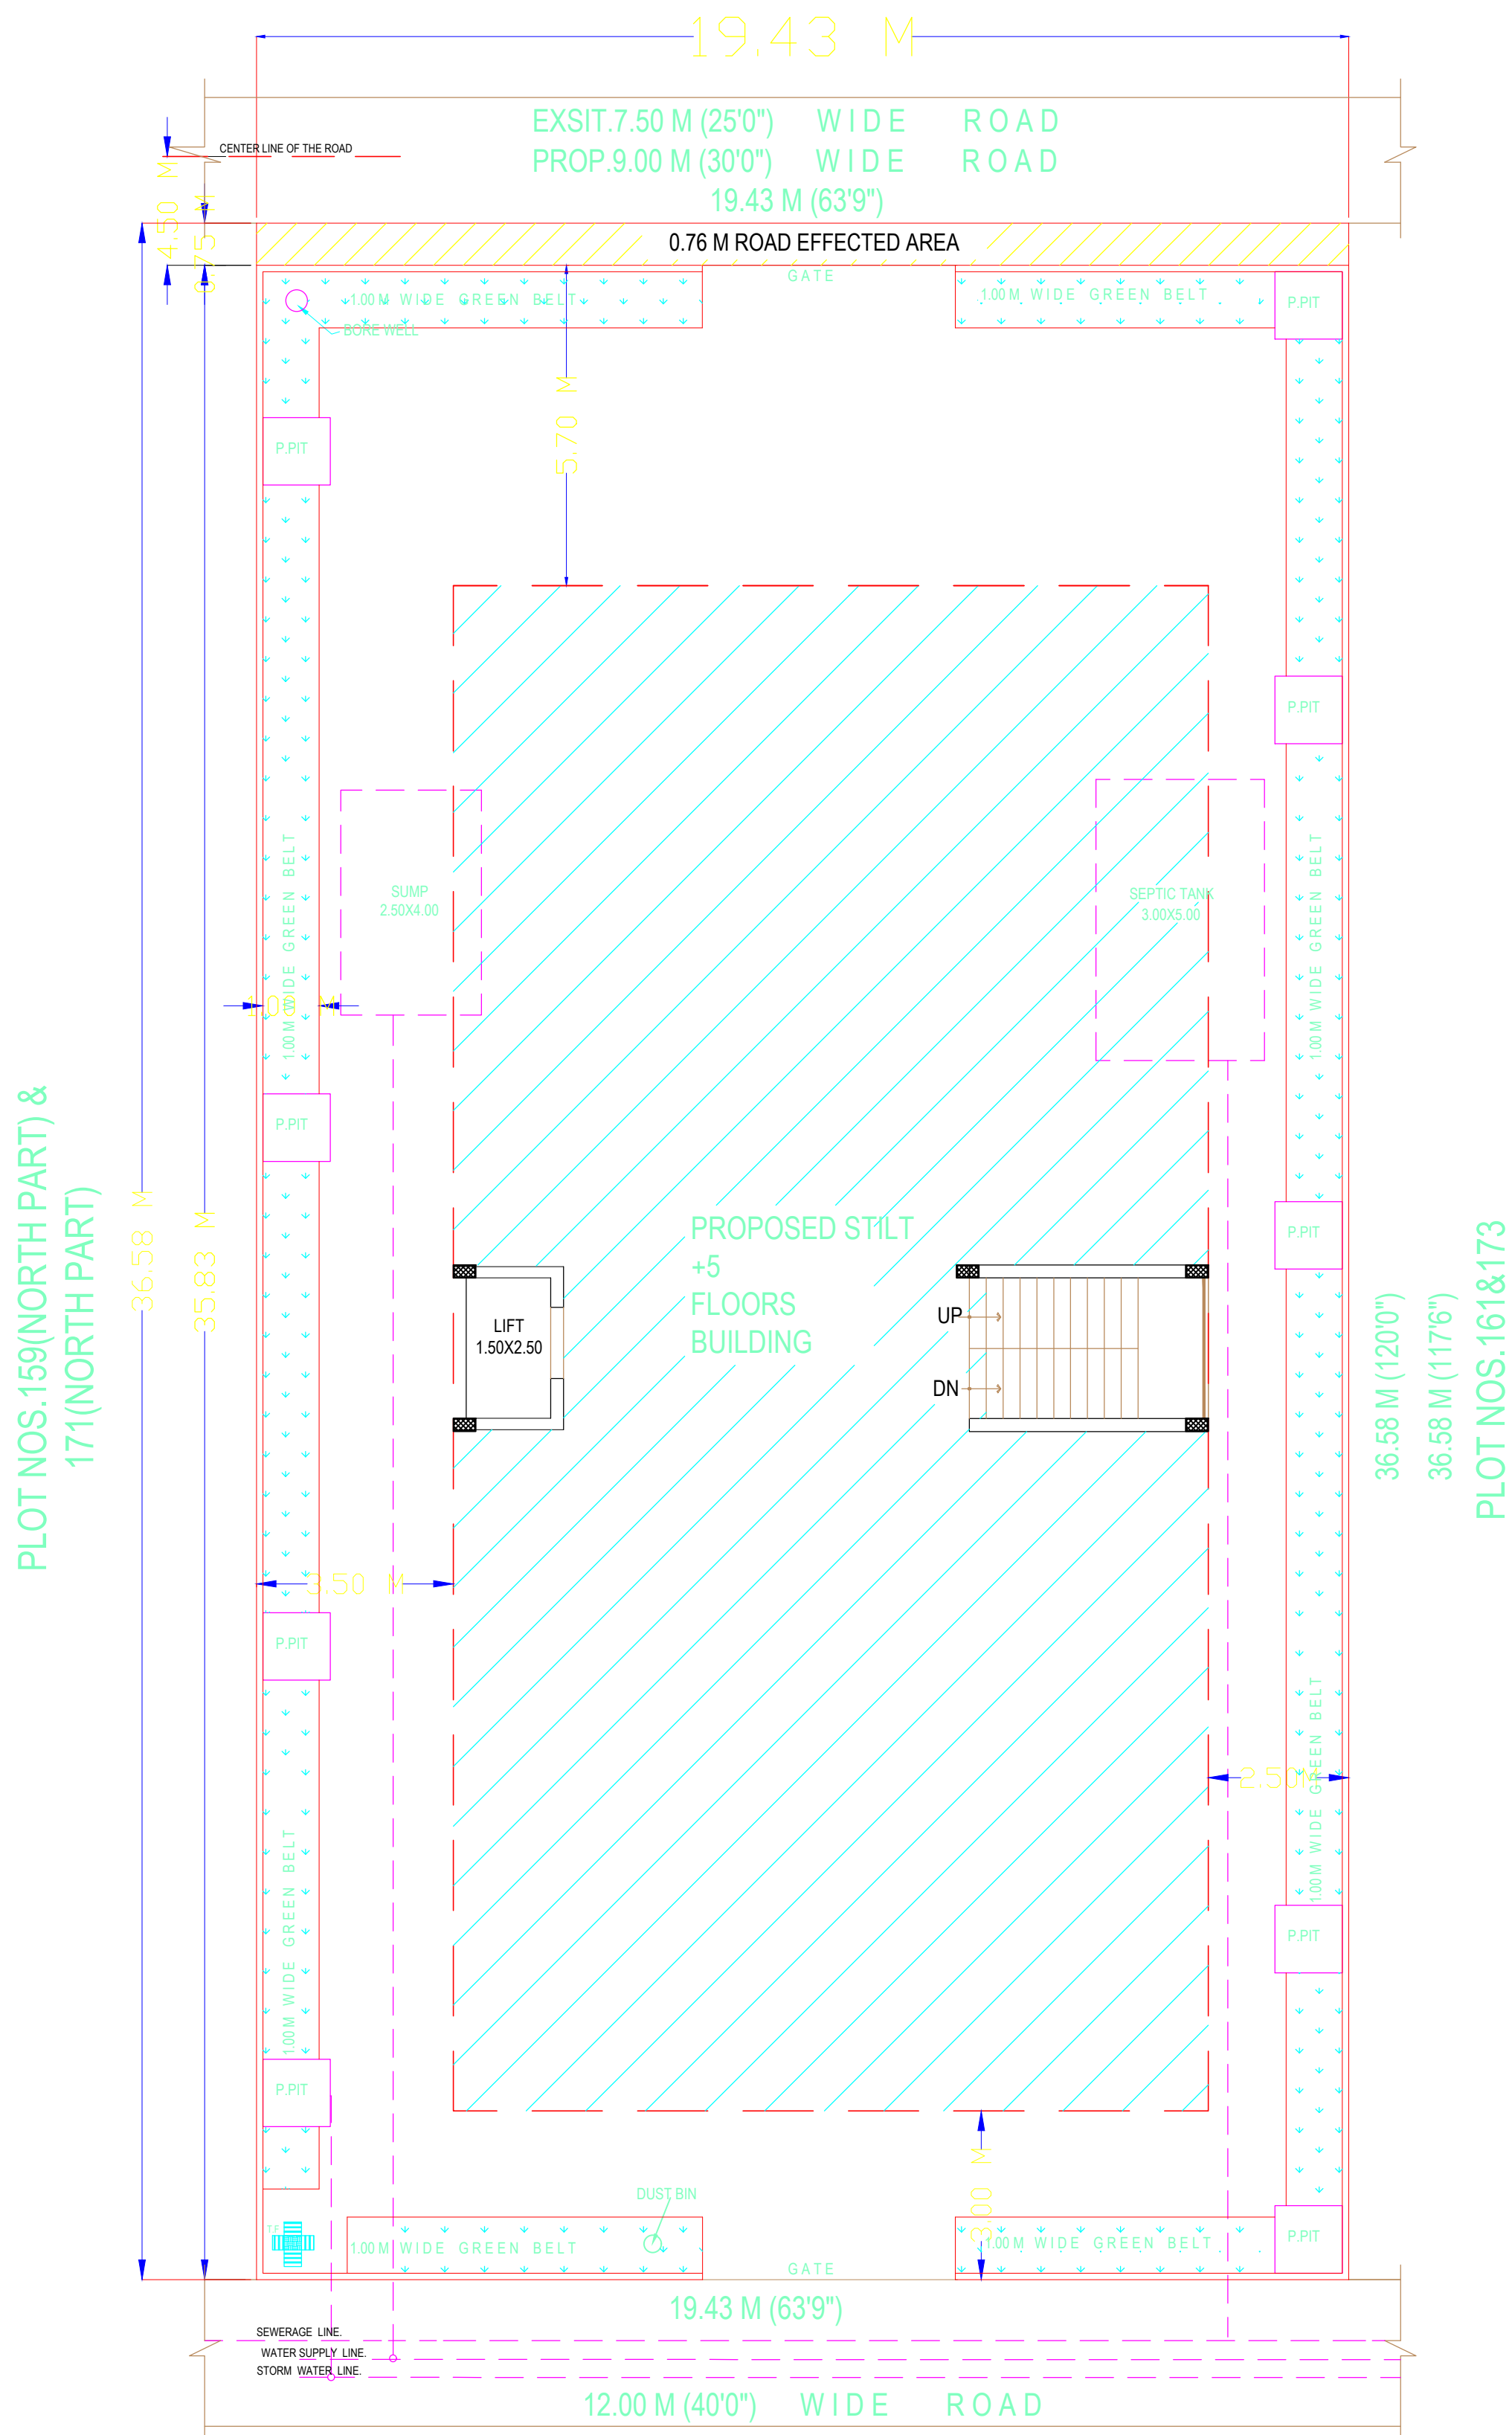

SITE PLAN
SCALE : 1:200



OWNERS NAME AND SIGNATURE
BUILDERS NAME AND SIGNATURE
ARCHITECTS NAME AND SIGNATURE
STRUCTURAL ENGINEERS NAME AND SIGNATURE

Note: All dimensions are in meters.