

STAMP OF APPROVAL


Sanctioned No. B.P/RAVET/02/2022
 Subject to conditions mentioned in the
 Office Order No.
 avn dated 03/01/2022
 Pimpri
 Date 03/01/2022




O. C. Signed by
 Joint City Engineer

Joint City Engineer
 Building Permission Dept
 PCMC, Pimpri, Pune-18


EIGHTH FLOOR PLAN

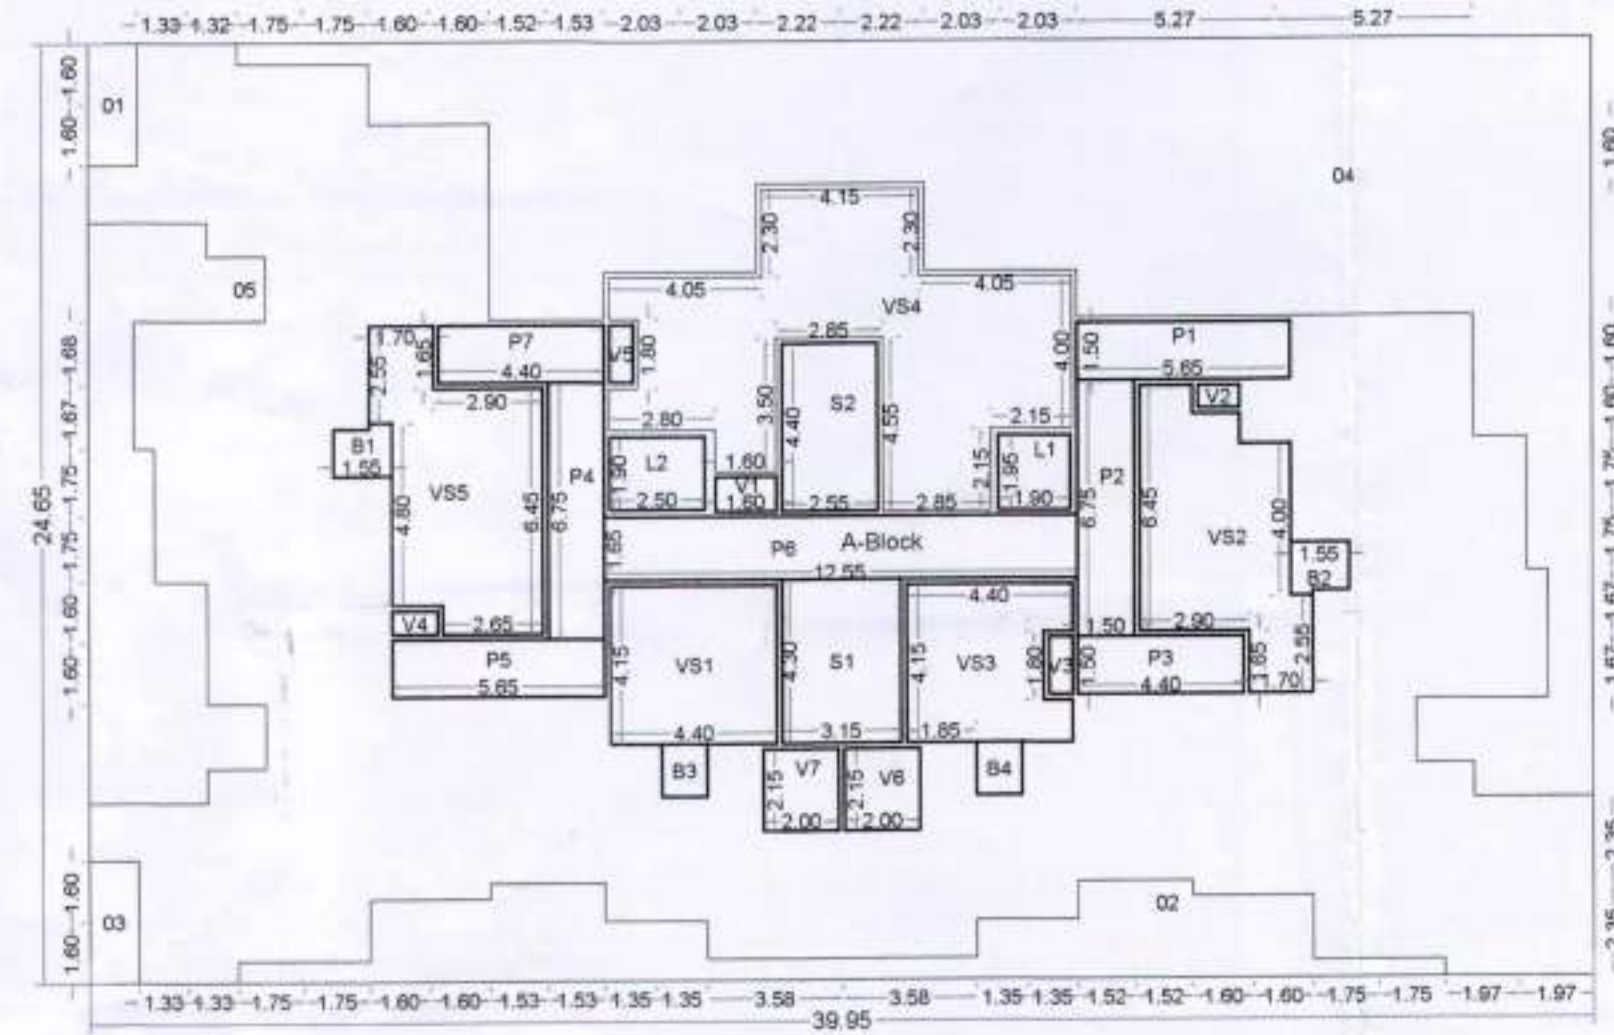

Polygon	Area	P6	20.71
A-Block	984.77	P7	6.80
01	4.16	VS1	18.26
02	45.12	VS2	26.11
03	4.16	VS3	16.91
04	227.82	VS4	58.24
05	41.88	VS5	28.13
L1	3.71	V1	1.44
L2	4.75	V2	0.66
P1	8.48	V3	0.90
P2	10.13	V4	0.72
P3	6.60	V5	0.90
P4	10.13	V6	4.30
P5	8.48	V7	4.30
Total			389.01

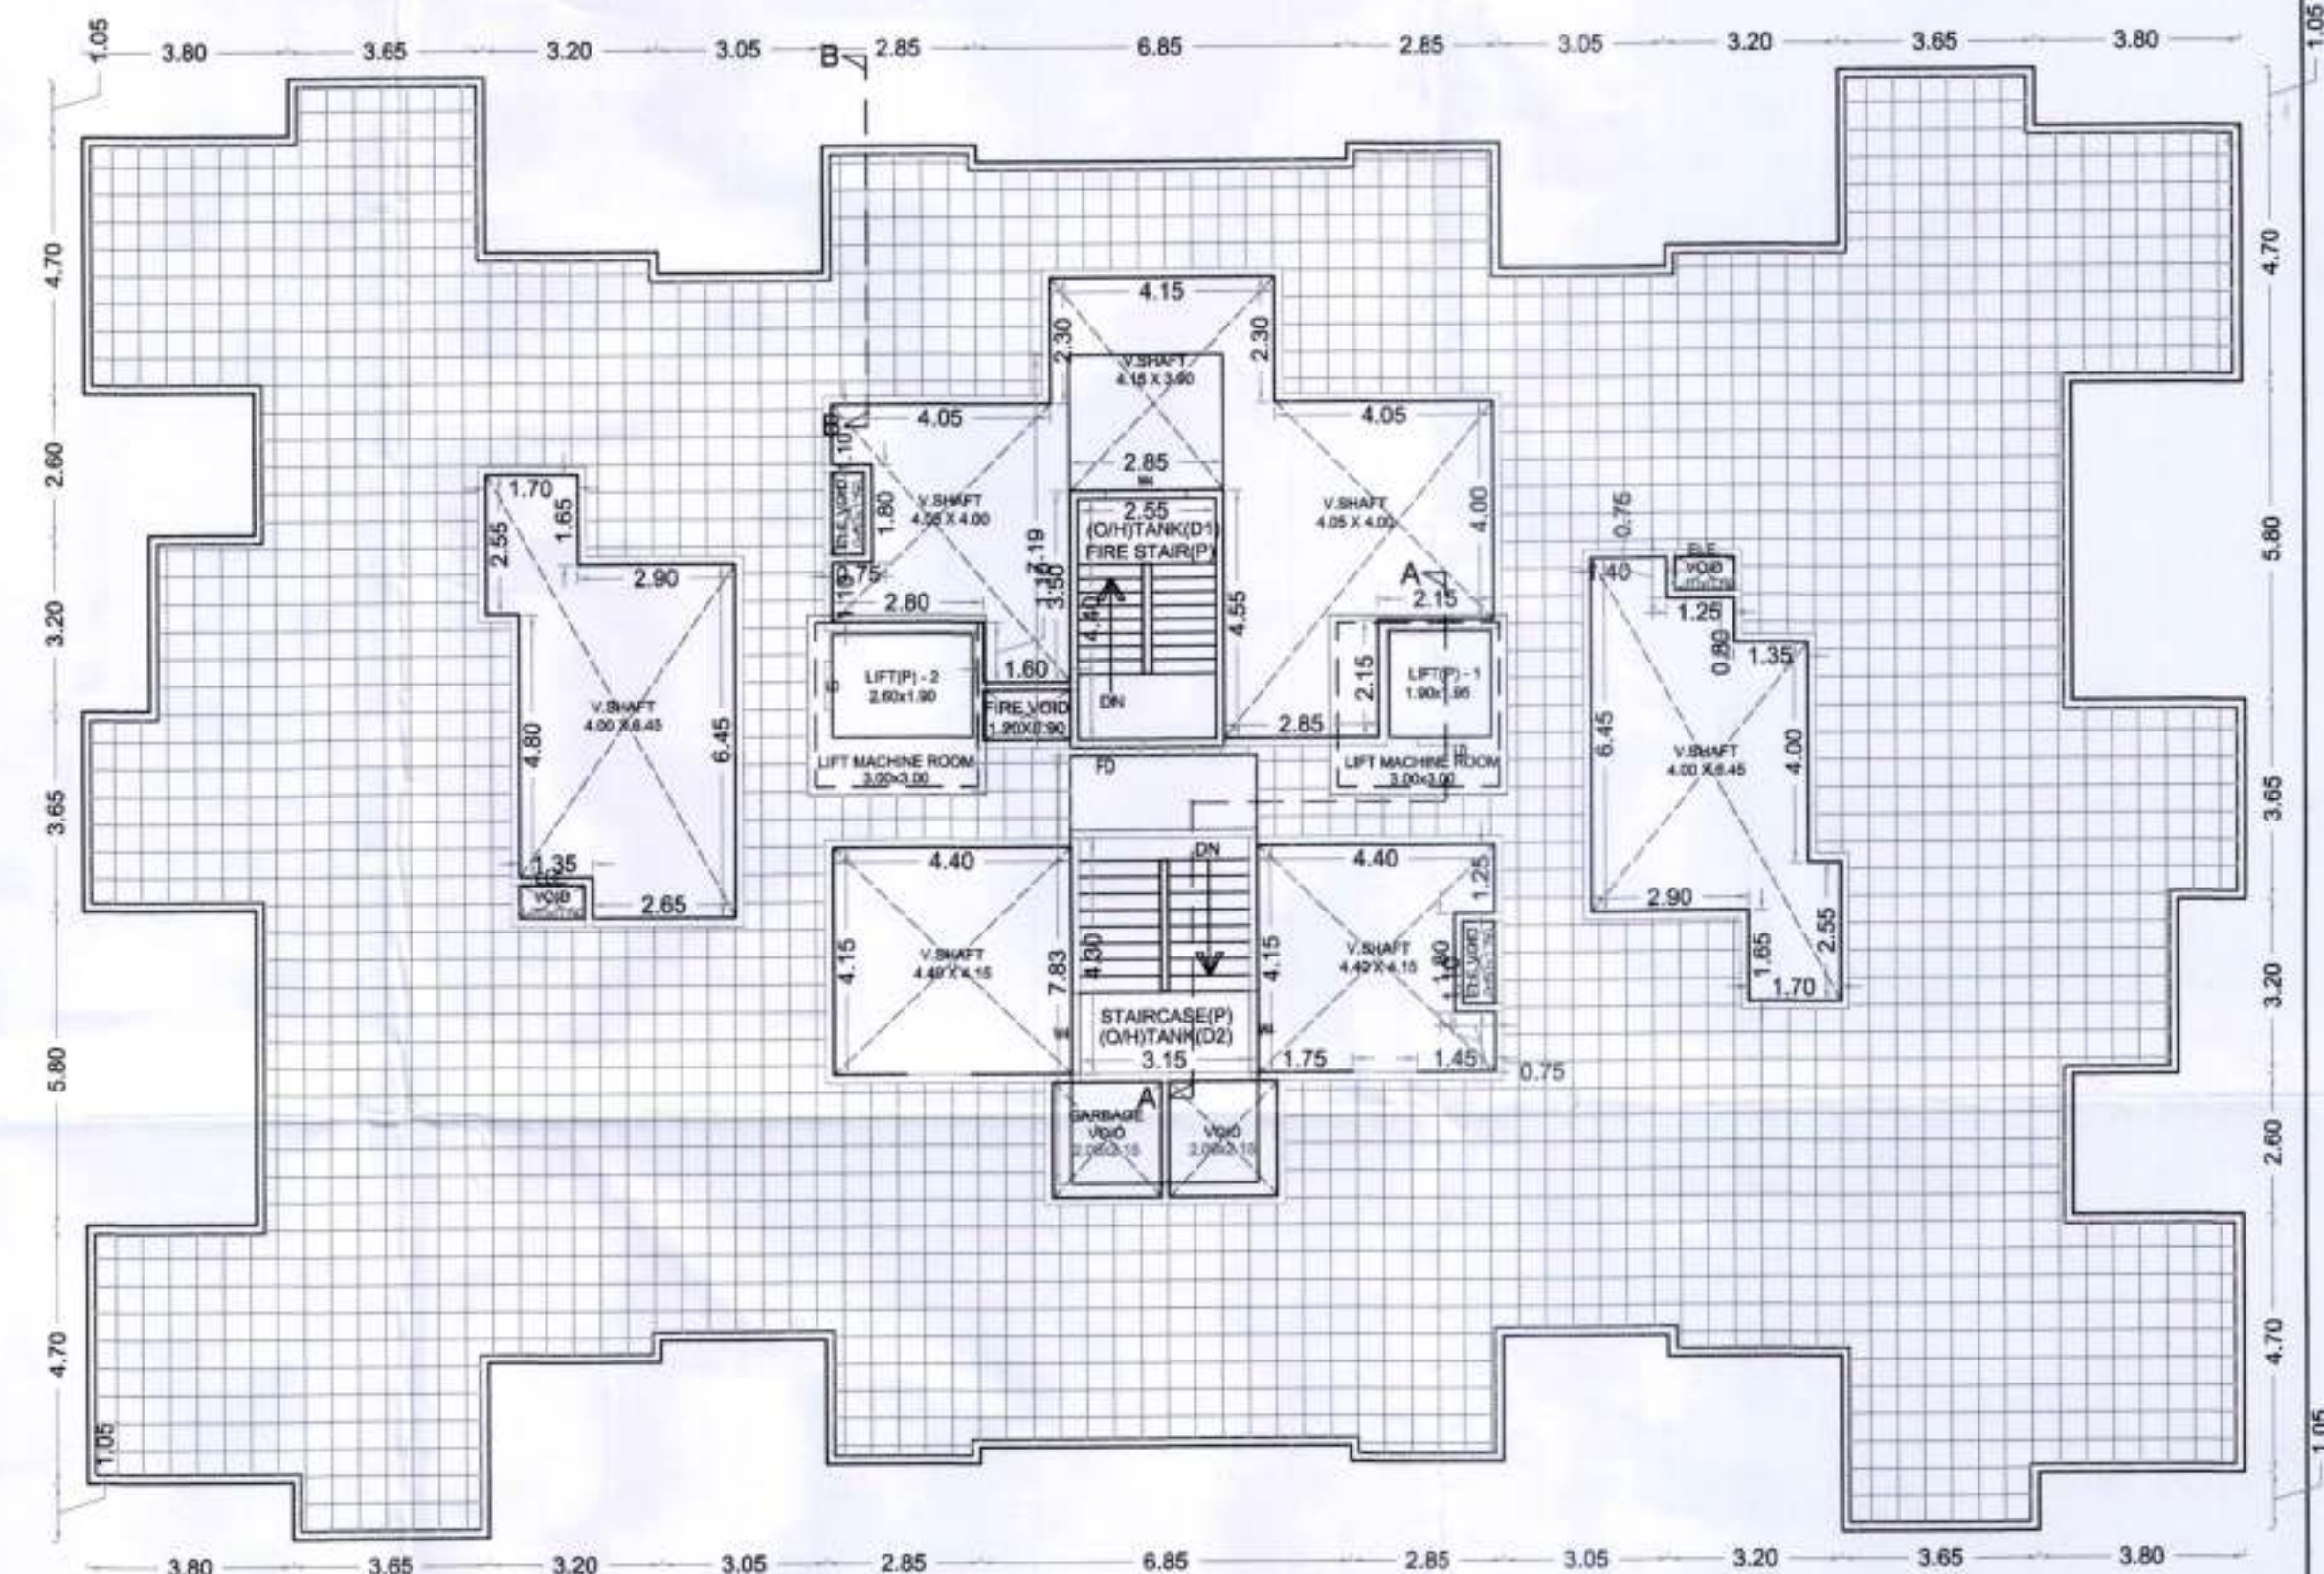

TERRACE FLOOR PLAN

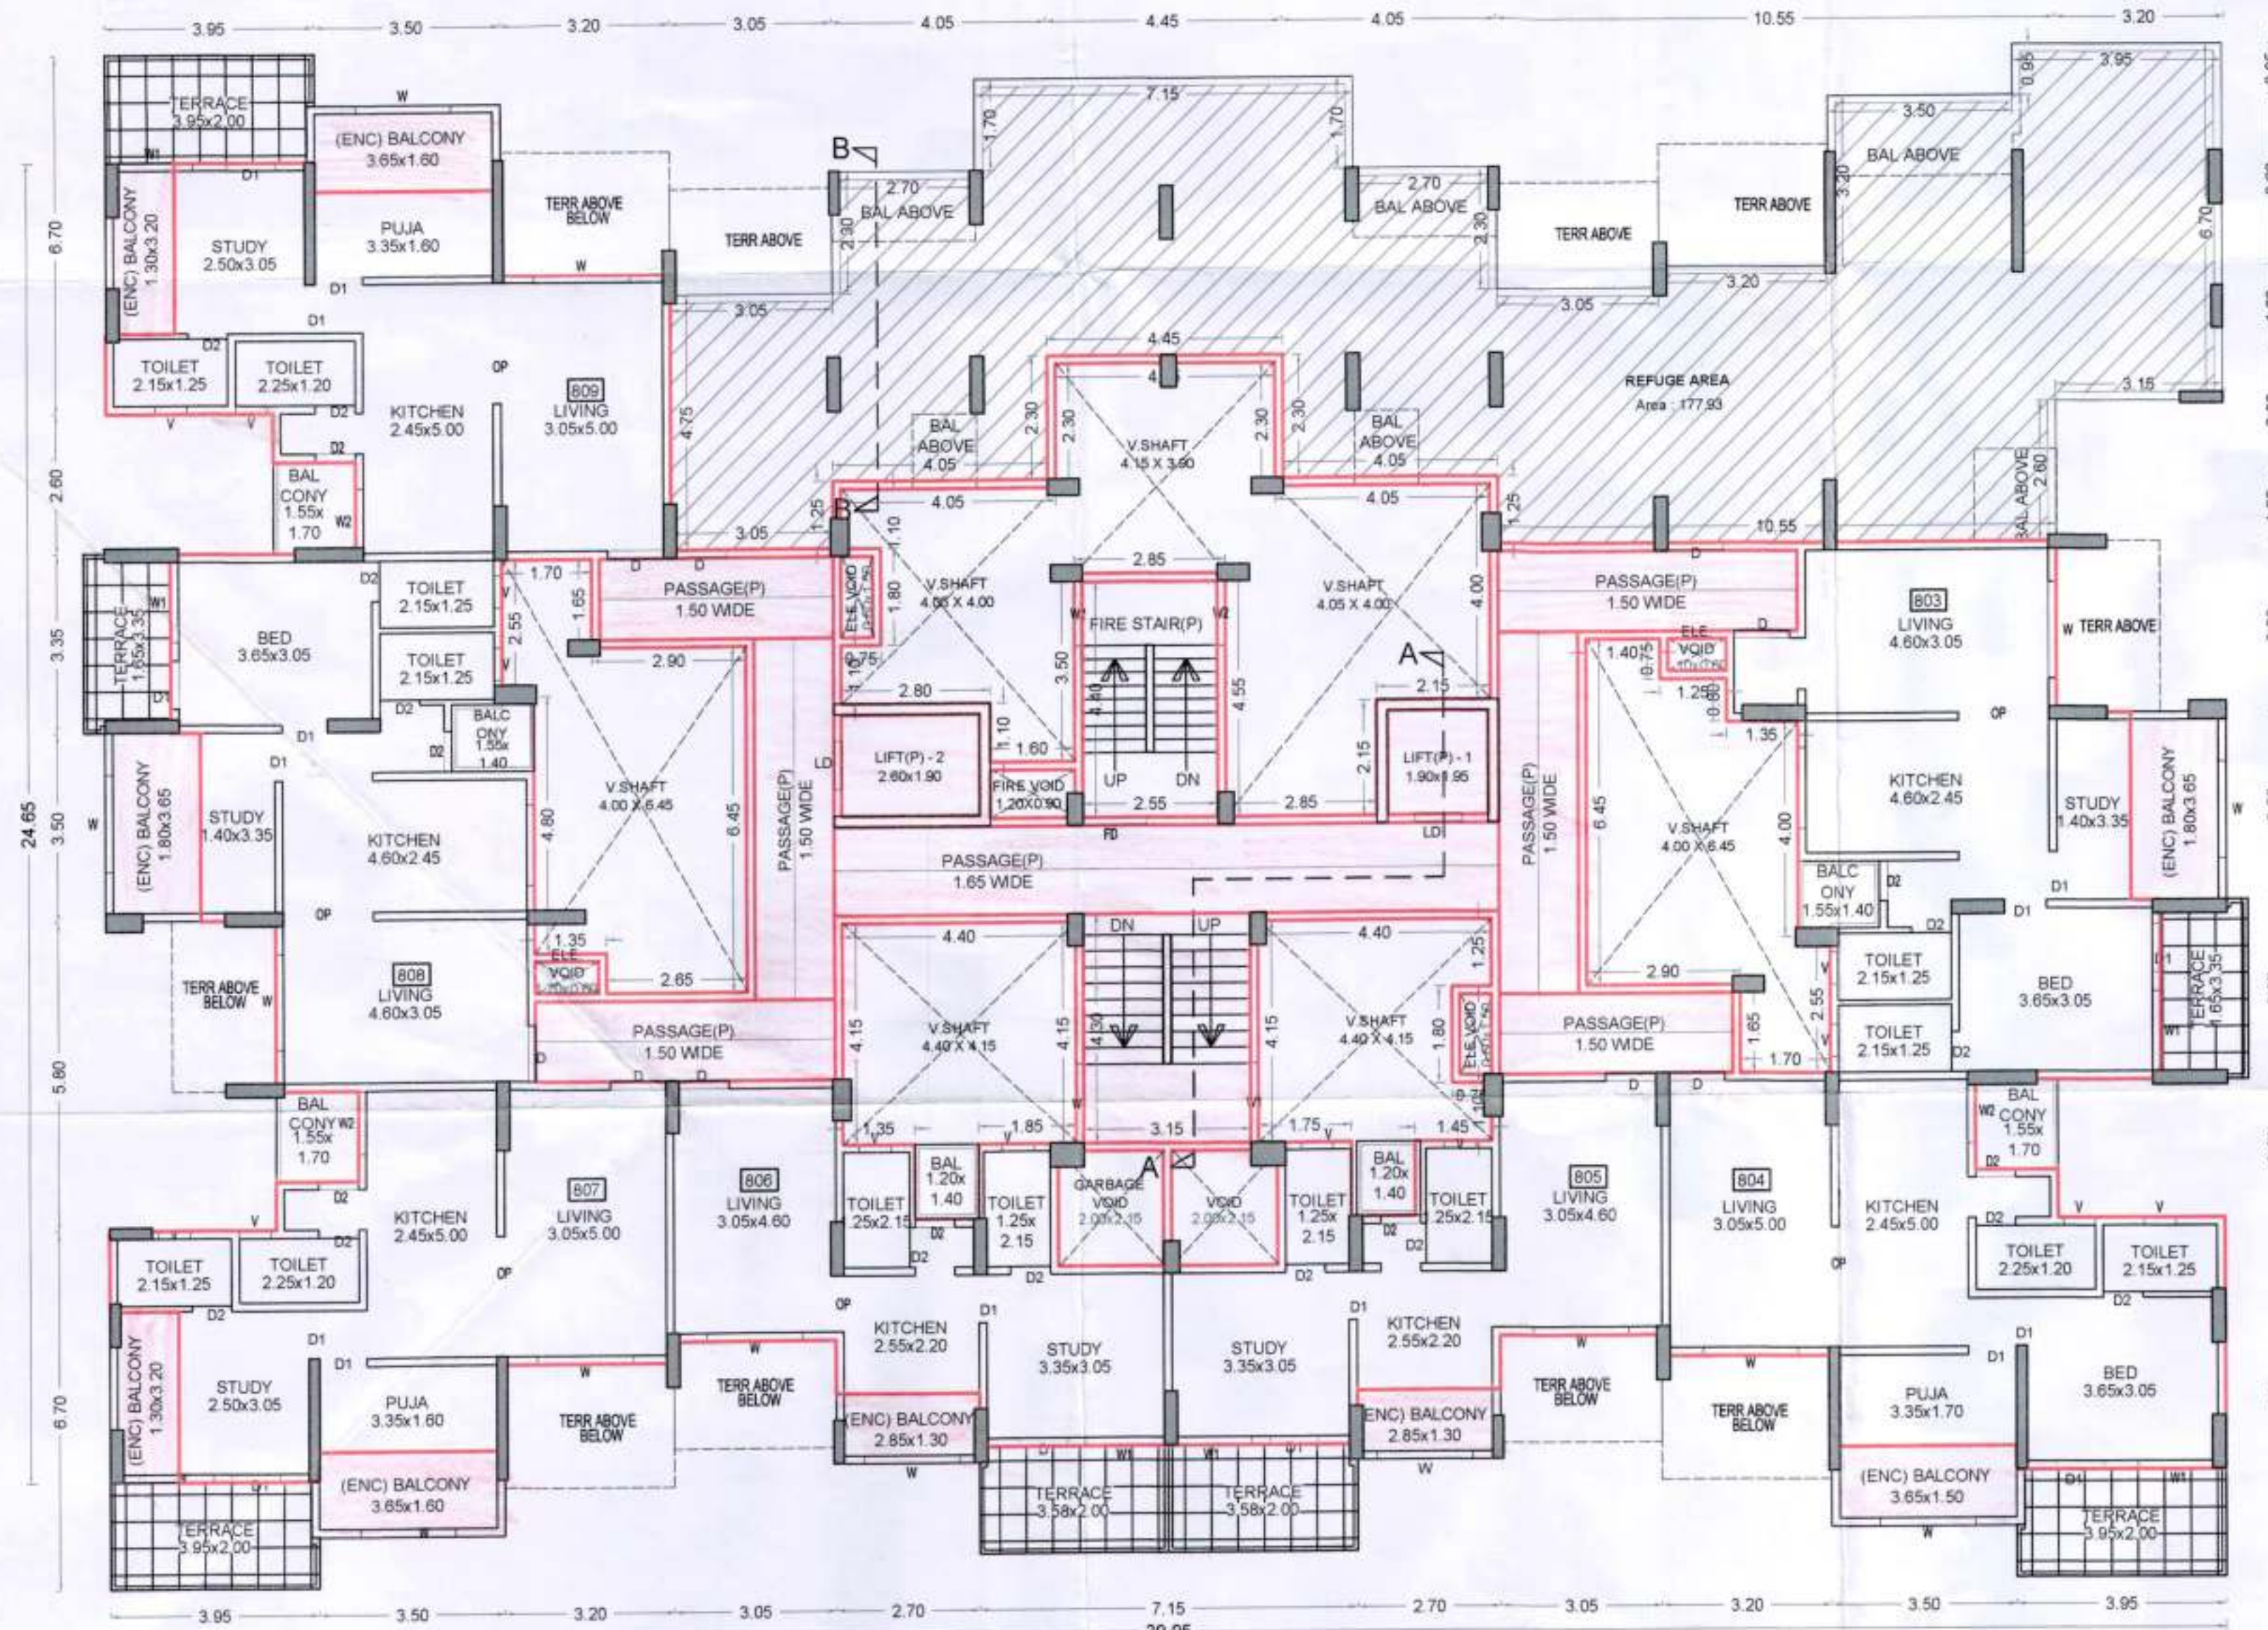EIGHTH FLOOR PLAN
(SCALE :- 1:100)

SCALE:- 1:100 DATE:- 09/10/2021
 DRN BY:- PREMANAND CHKD. BY:- MR. KHIRE.
 OWNER (P.A.H.) M/S. RENUKA CONSTRUCTIONS THROUGH
 MR. BABU S. MHETRE.

PROJECT :-
 PROPOSED RESIDENTIAL SCHEME ON S.NO.
 107/2(P), 108/1(P), 108/2/2 & 109/1 (P)
 AT - RAVET, DIST PUNE.

ARCHITECTS

KHIRE-BHIDE & ASSOCIATES
 Architects & Designers
 'Jay Kama' Apartment, 336, Narayan Peth,
 Near Modi Ganpati, Pune - 411030
 Tel. : 020 - 24491567 & 30571567
 Email : khirebhideassociates@gmail.com

Rajendra Khire
 CA/90/13574

Millind Bhide
 CA/92/14805

SIGN

SIGN

INWARD NO. INWD/MDA/RVT/
 PRB19/0091/16
 KEY NO.

DATE 09 OCT 2021
 SHEET NO. 13 / 32

