



Approved as amended in.....
subject to conditions mentioned in Annexure 'A'
of letter No. 87/C.R. No. 3049/2019, dated 08/10/2019.
S. No./G. No./CTS No. 10/11/11/11
Dated 09/10/2019
Metropolitan Commissioner and
Chief Executive Officer
Pune Metropolitan Regional Development Authority, Pune.

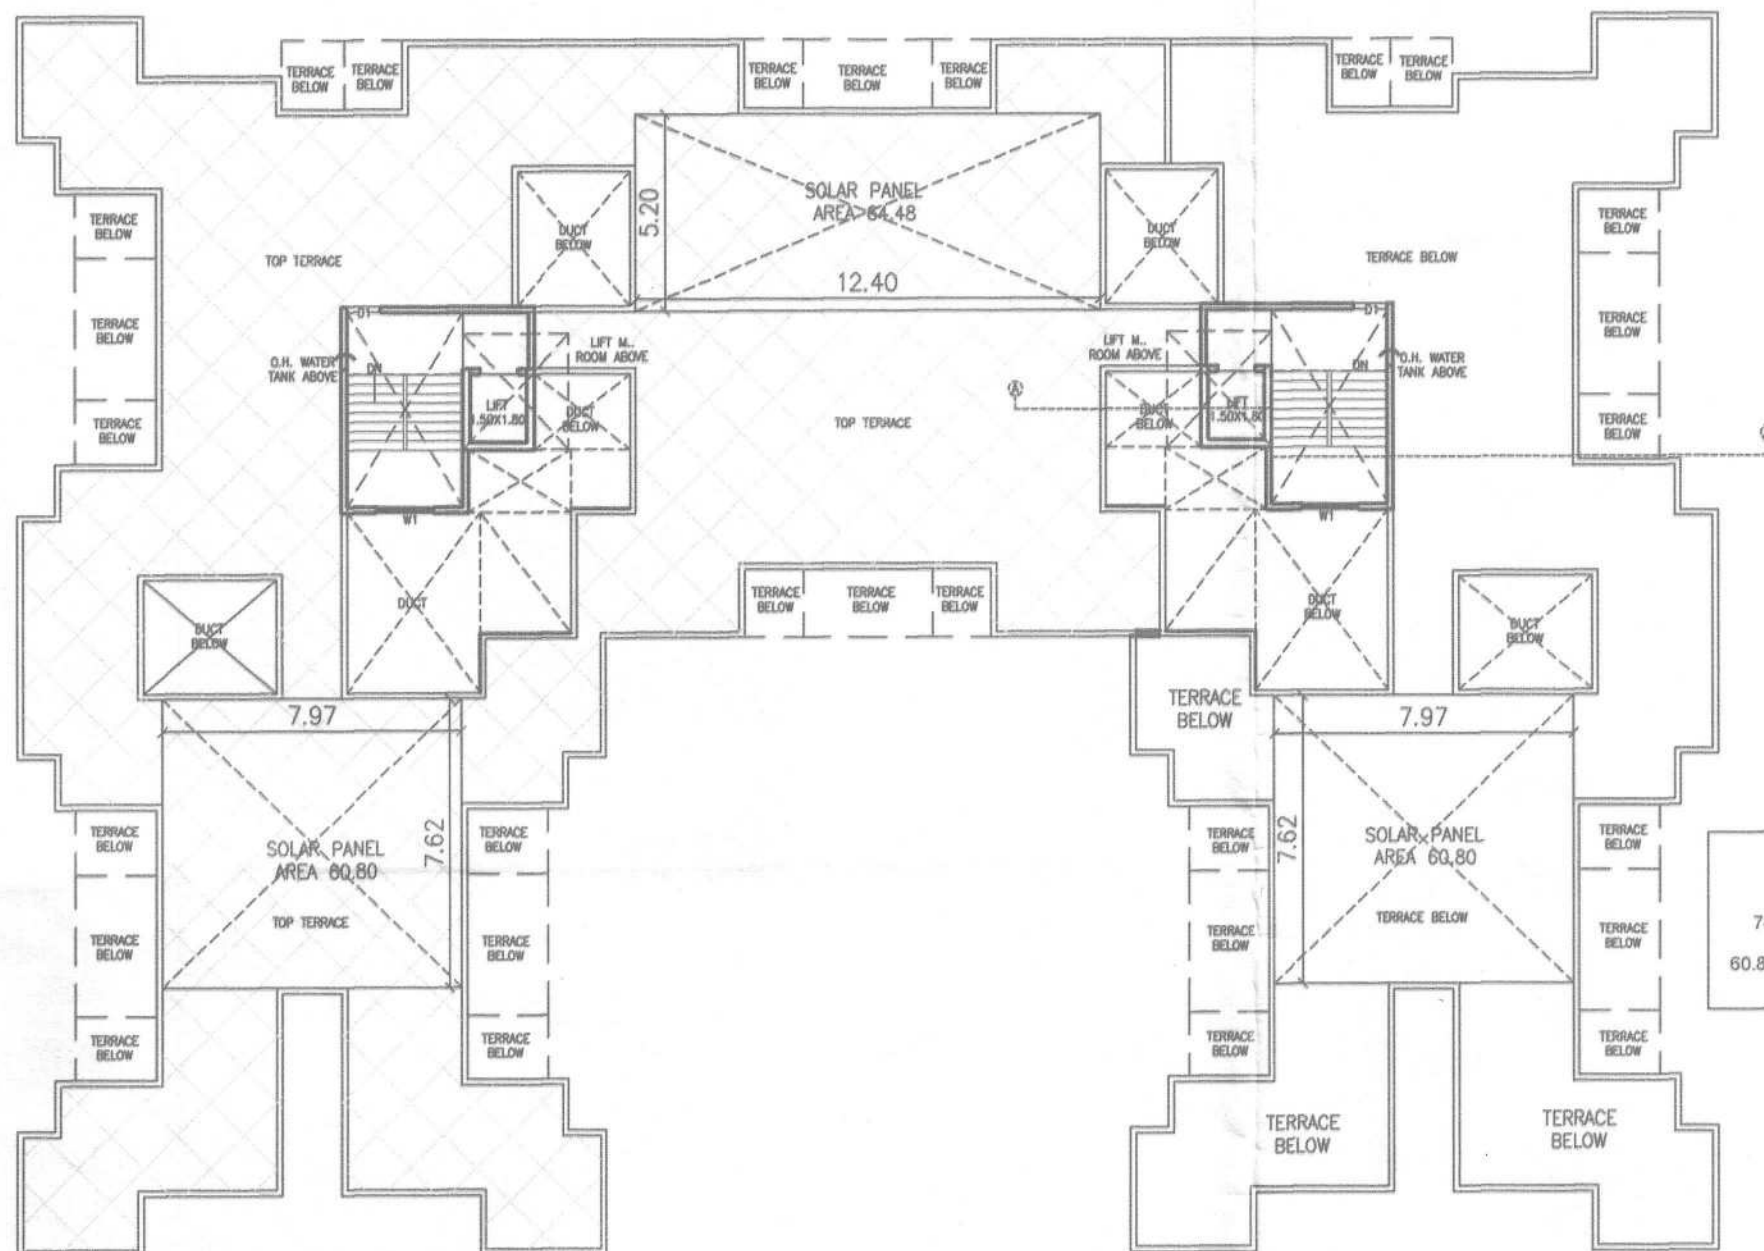

TERRACE FLOOR PLAN
(SCALE = 1:200)

25% SOLAR PANEL
ROOF PL. AREA X 25% =
740.34 X 25% = 185.08 SQ.MT.
PROPOSED =
60.80+60.80+64.48 = 186.08 SQ.MT.

TERRACE CALCULATION	
SECOND FLOOR ('B' WING)	
1) 1.80 X 1.65 X 6	= 17.82 SQ.M.
2) 1.80 X 2.15 X 12	= 46.44 SQ.M.
TOTAL	= 64.26 SQ.M.

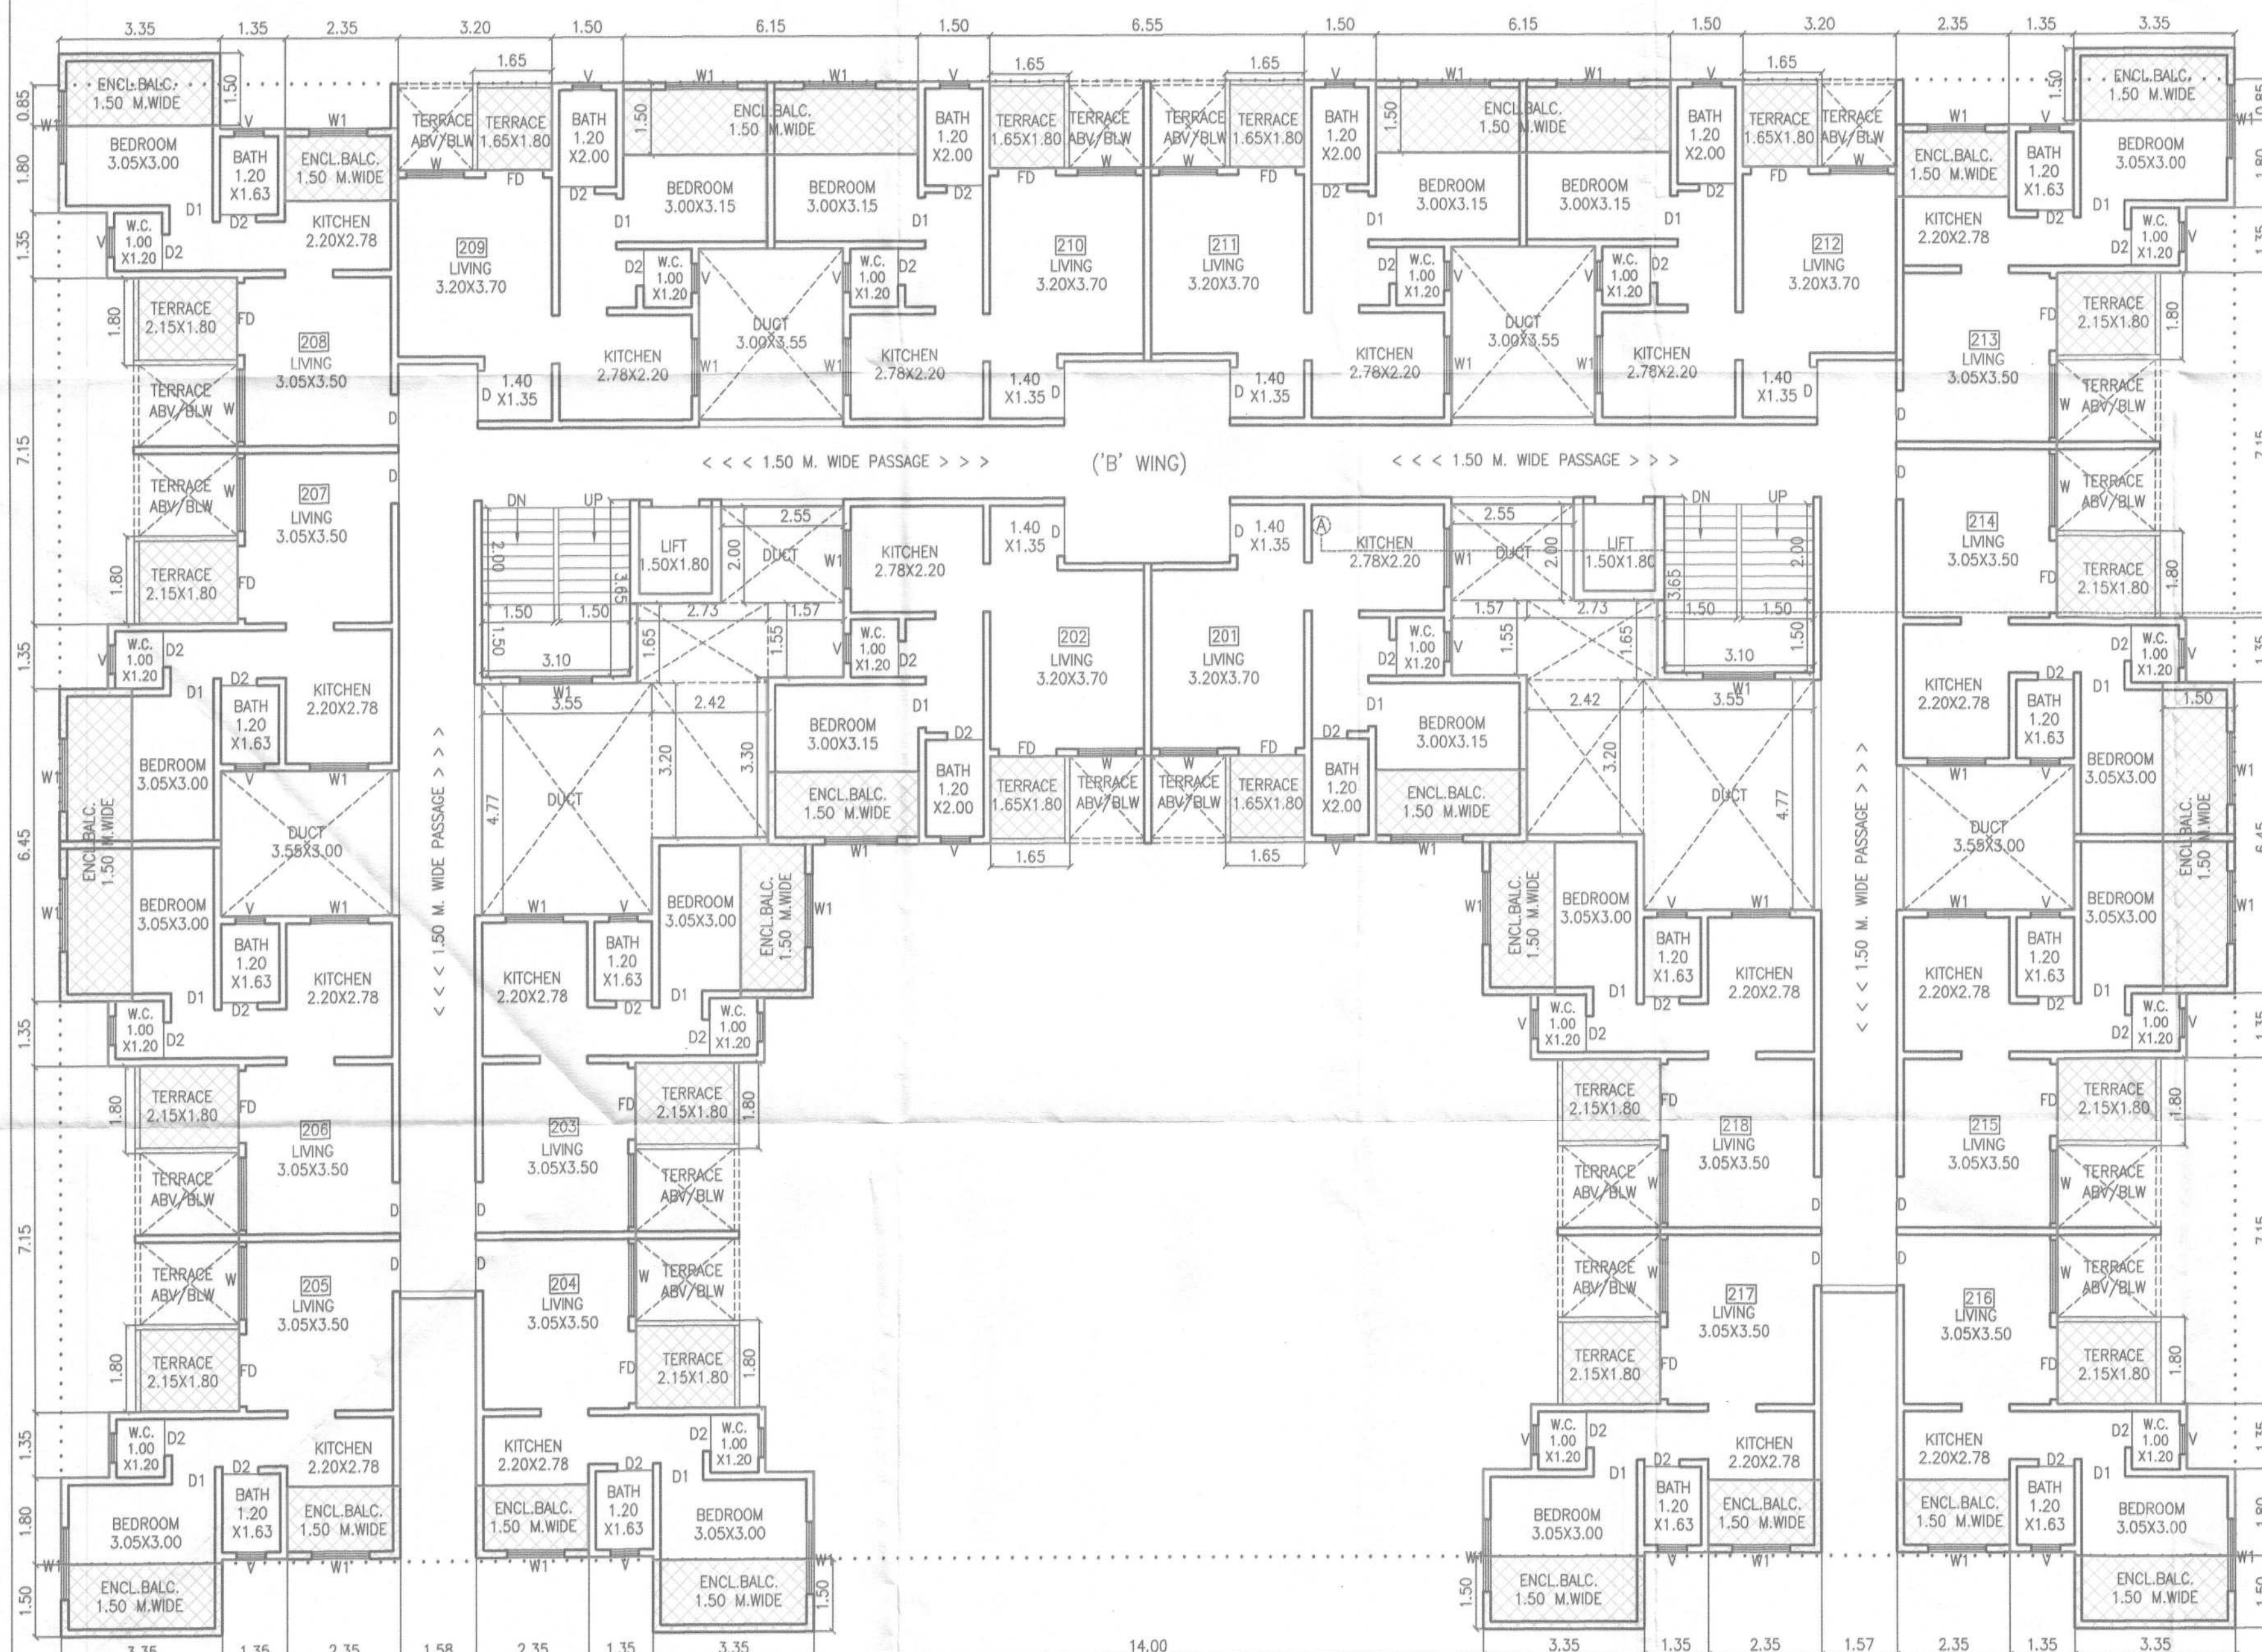

SECOND FLOOR PLAN
(SCALE = 1:100)

OWNER'S NAME, ADDRESS & SIGN.
OWNER'S DECLARATION:
This sanction drawing is prepared from site visit certificate/drawing section report of P.M.R.D.A. information, instructions, specifications, demarcation & legal documents given by me / us (the owner / p.a.h./lessee) to the architect.
I / we (the owner / p.a.h./lessee) have read & studied all documents along with this drawings for submission and they are as per my instructions and information given by me / us (the owner / p.a.h./lessee) to architect.
I/we undersigned hereby confirm that I/we would abide by plans sanctioned by p.m.r.d.a. I/we would execute the structure as per sanctioned plans, also I/we would execute the work under supervision of proper technical person so as to ensure the quality and safety at the work site. any other construction done on site without prior approval of architect is sole our responsibility mine/our and I/we will not hold architect responsible for same.

Global Properties Through Partner
1) Mr. Shivaji Rajaram Buchade
2) Mr. Shailesh Shantaram Bhondve
A.R. Buchade
3) Mr. Anil Rajaram Buchade
4) Mr. Vikas Rajaram Buchade
(NAME OF OWNERS)

PROJECT REVISED
PROPOSED REVISED RESIDENTIAL & COMMERCIAL
BUILDING AT. GAT NO. 78/5(P), VILLAGE - MARUNJI,
TAL- MULSHI, DIST - PUNE

ARCHITECT
MILIND PANCHAL AND ASSOCIATES
At. Milind Panchal
Hirabag Business Center Office No. - 217 & 218
Second Floor, C.T.S. No. - 1077 Final Plot No. 47A,
Subhash Nagar, Shukrawar Peth, Pune - 411002
SHEET NO. 08/10 DRN BY NIRAJ
SCALE 1 : 100 CHKD BY SANDEEP
DATE 25.07.2019

MILIND N. PANCHAL
Reg. No. CA/2006/38979
ARCHITECT