



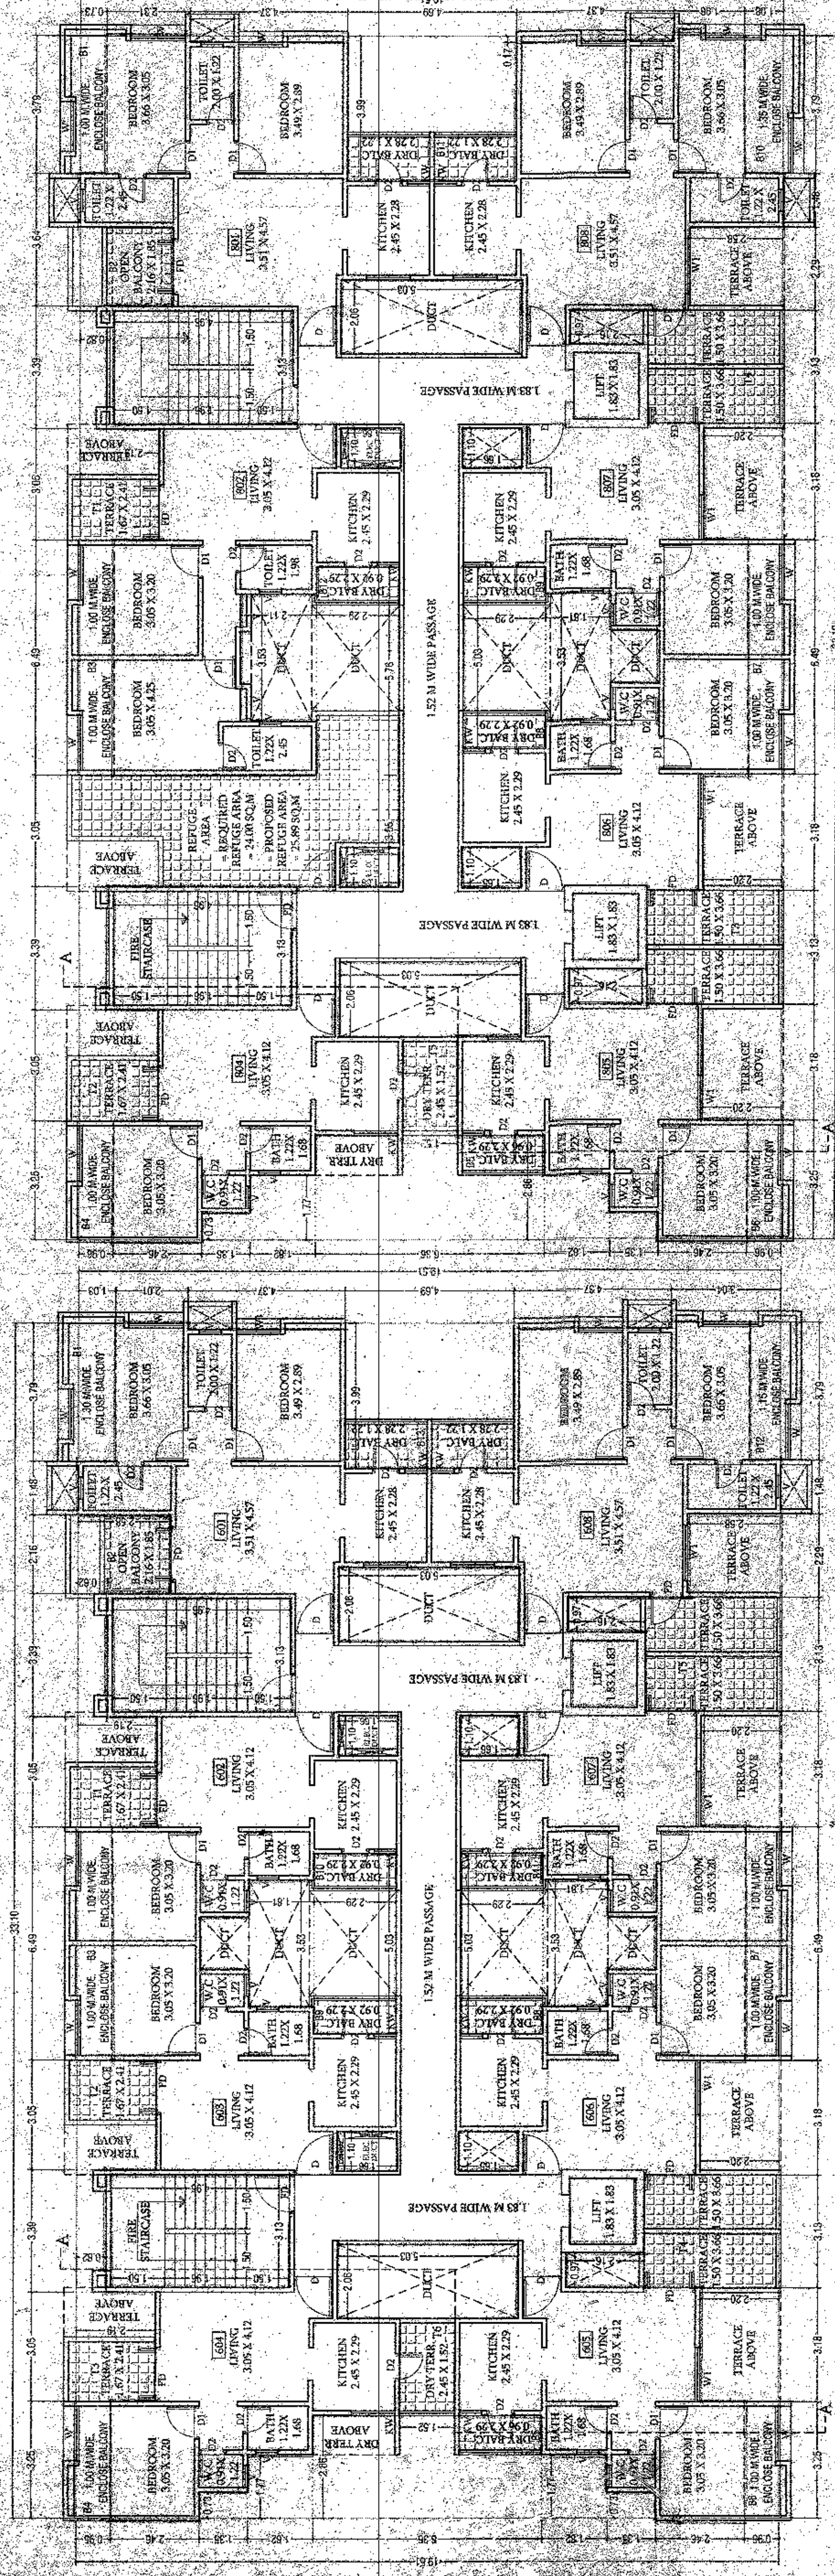


6TH FLOOR PLAN
WING - B



8TH FLOOR PLAN
WING - B

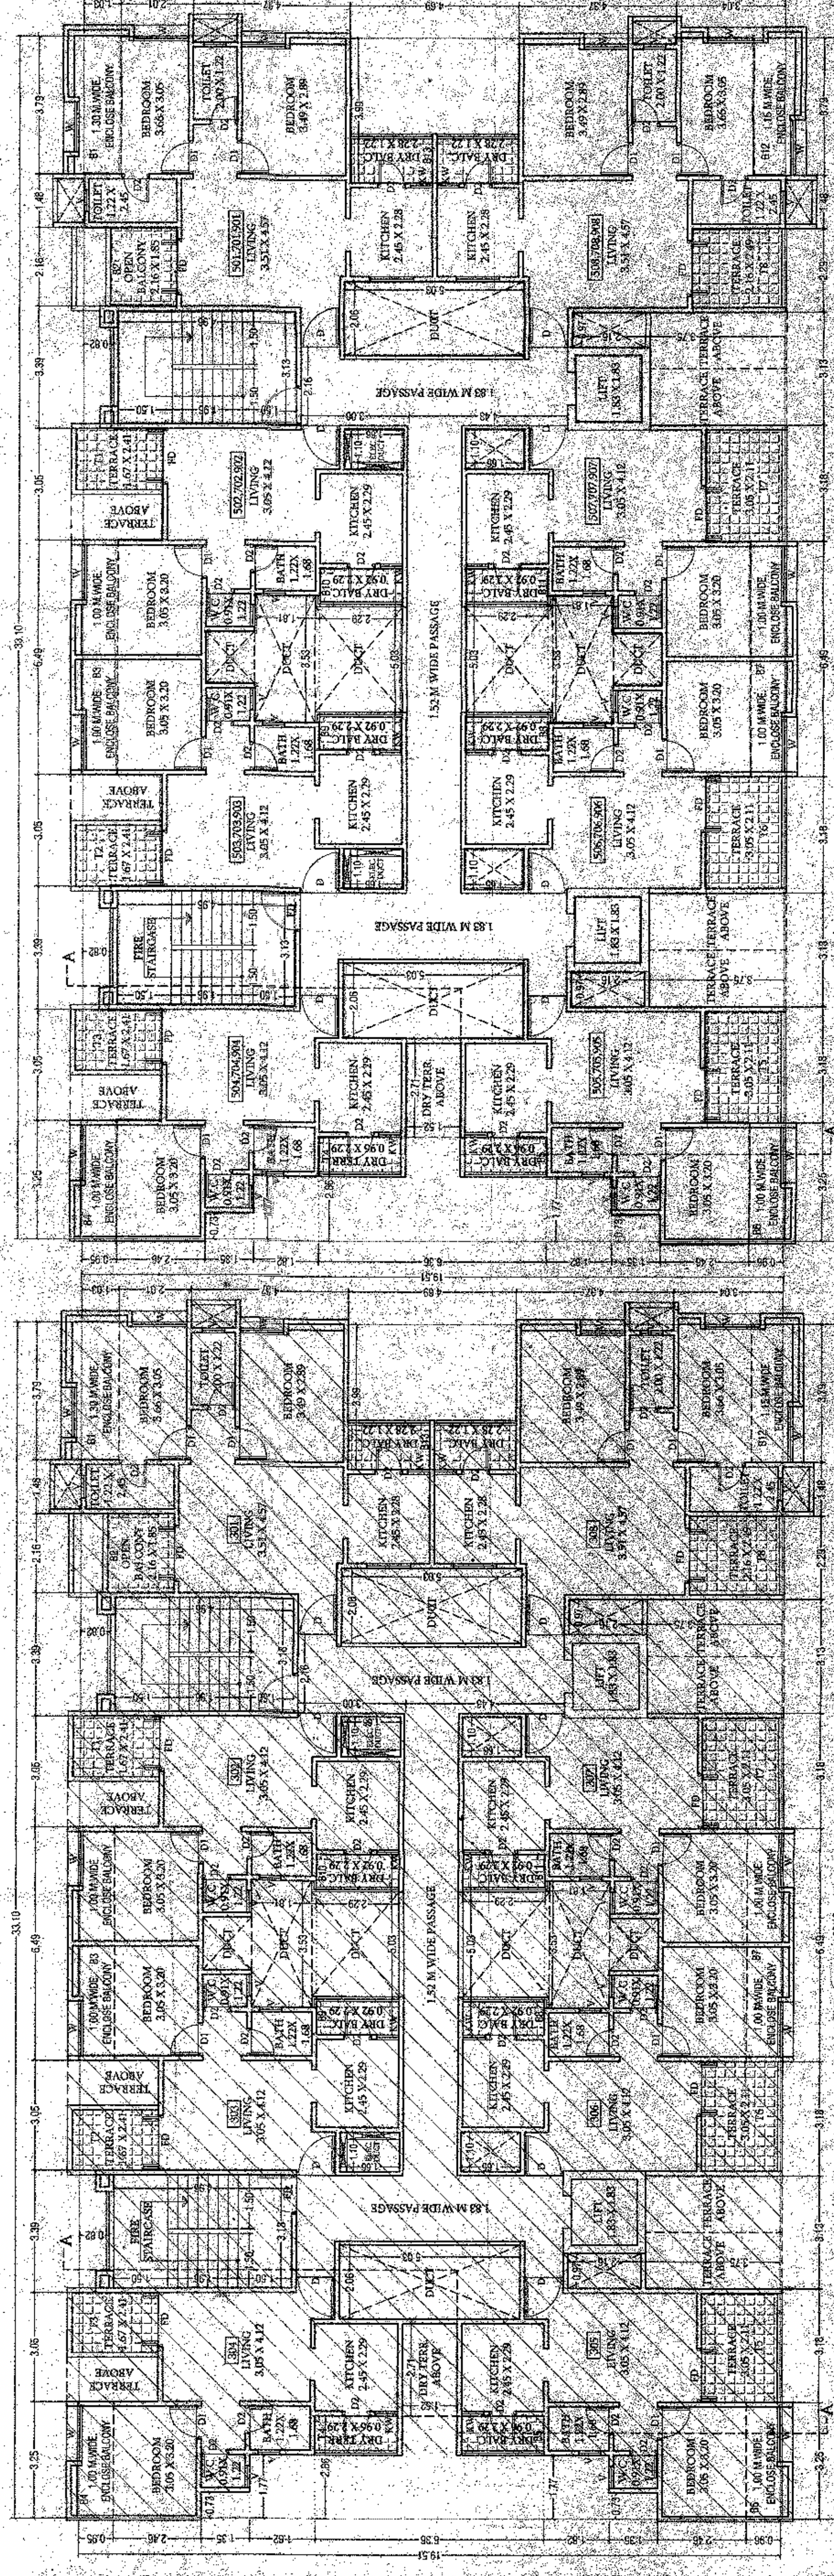

3RD FLOOR PLAN

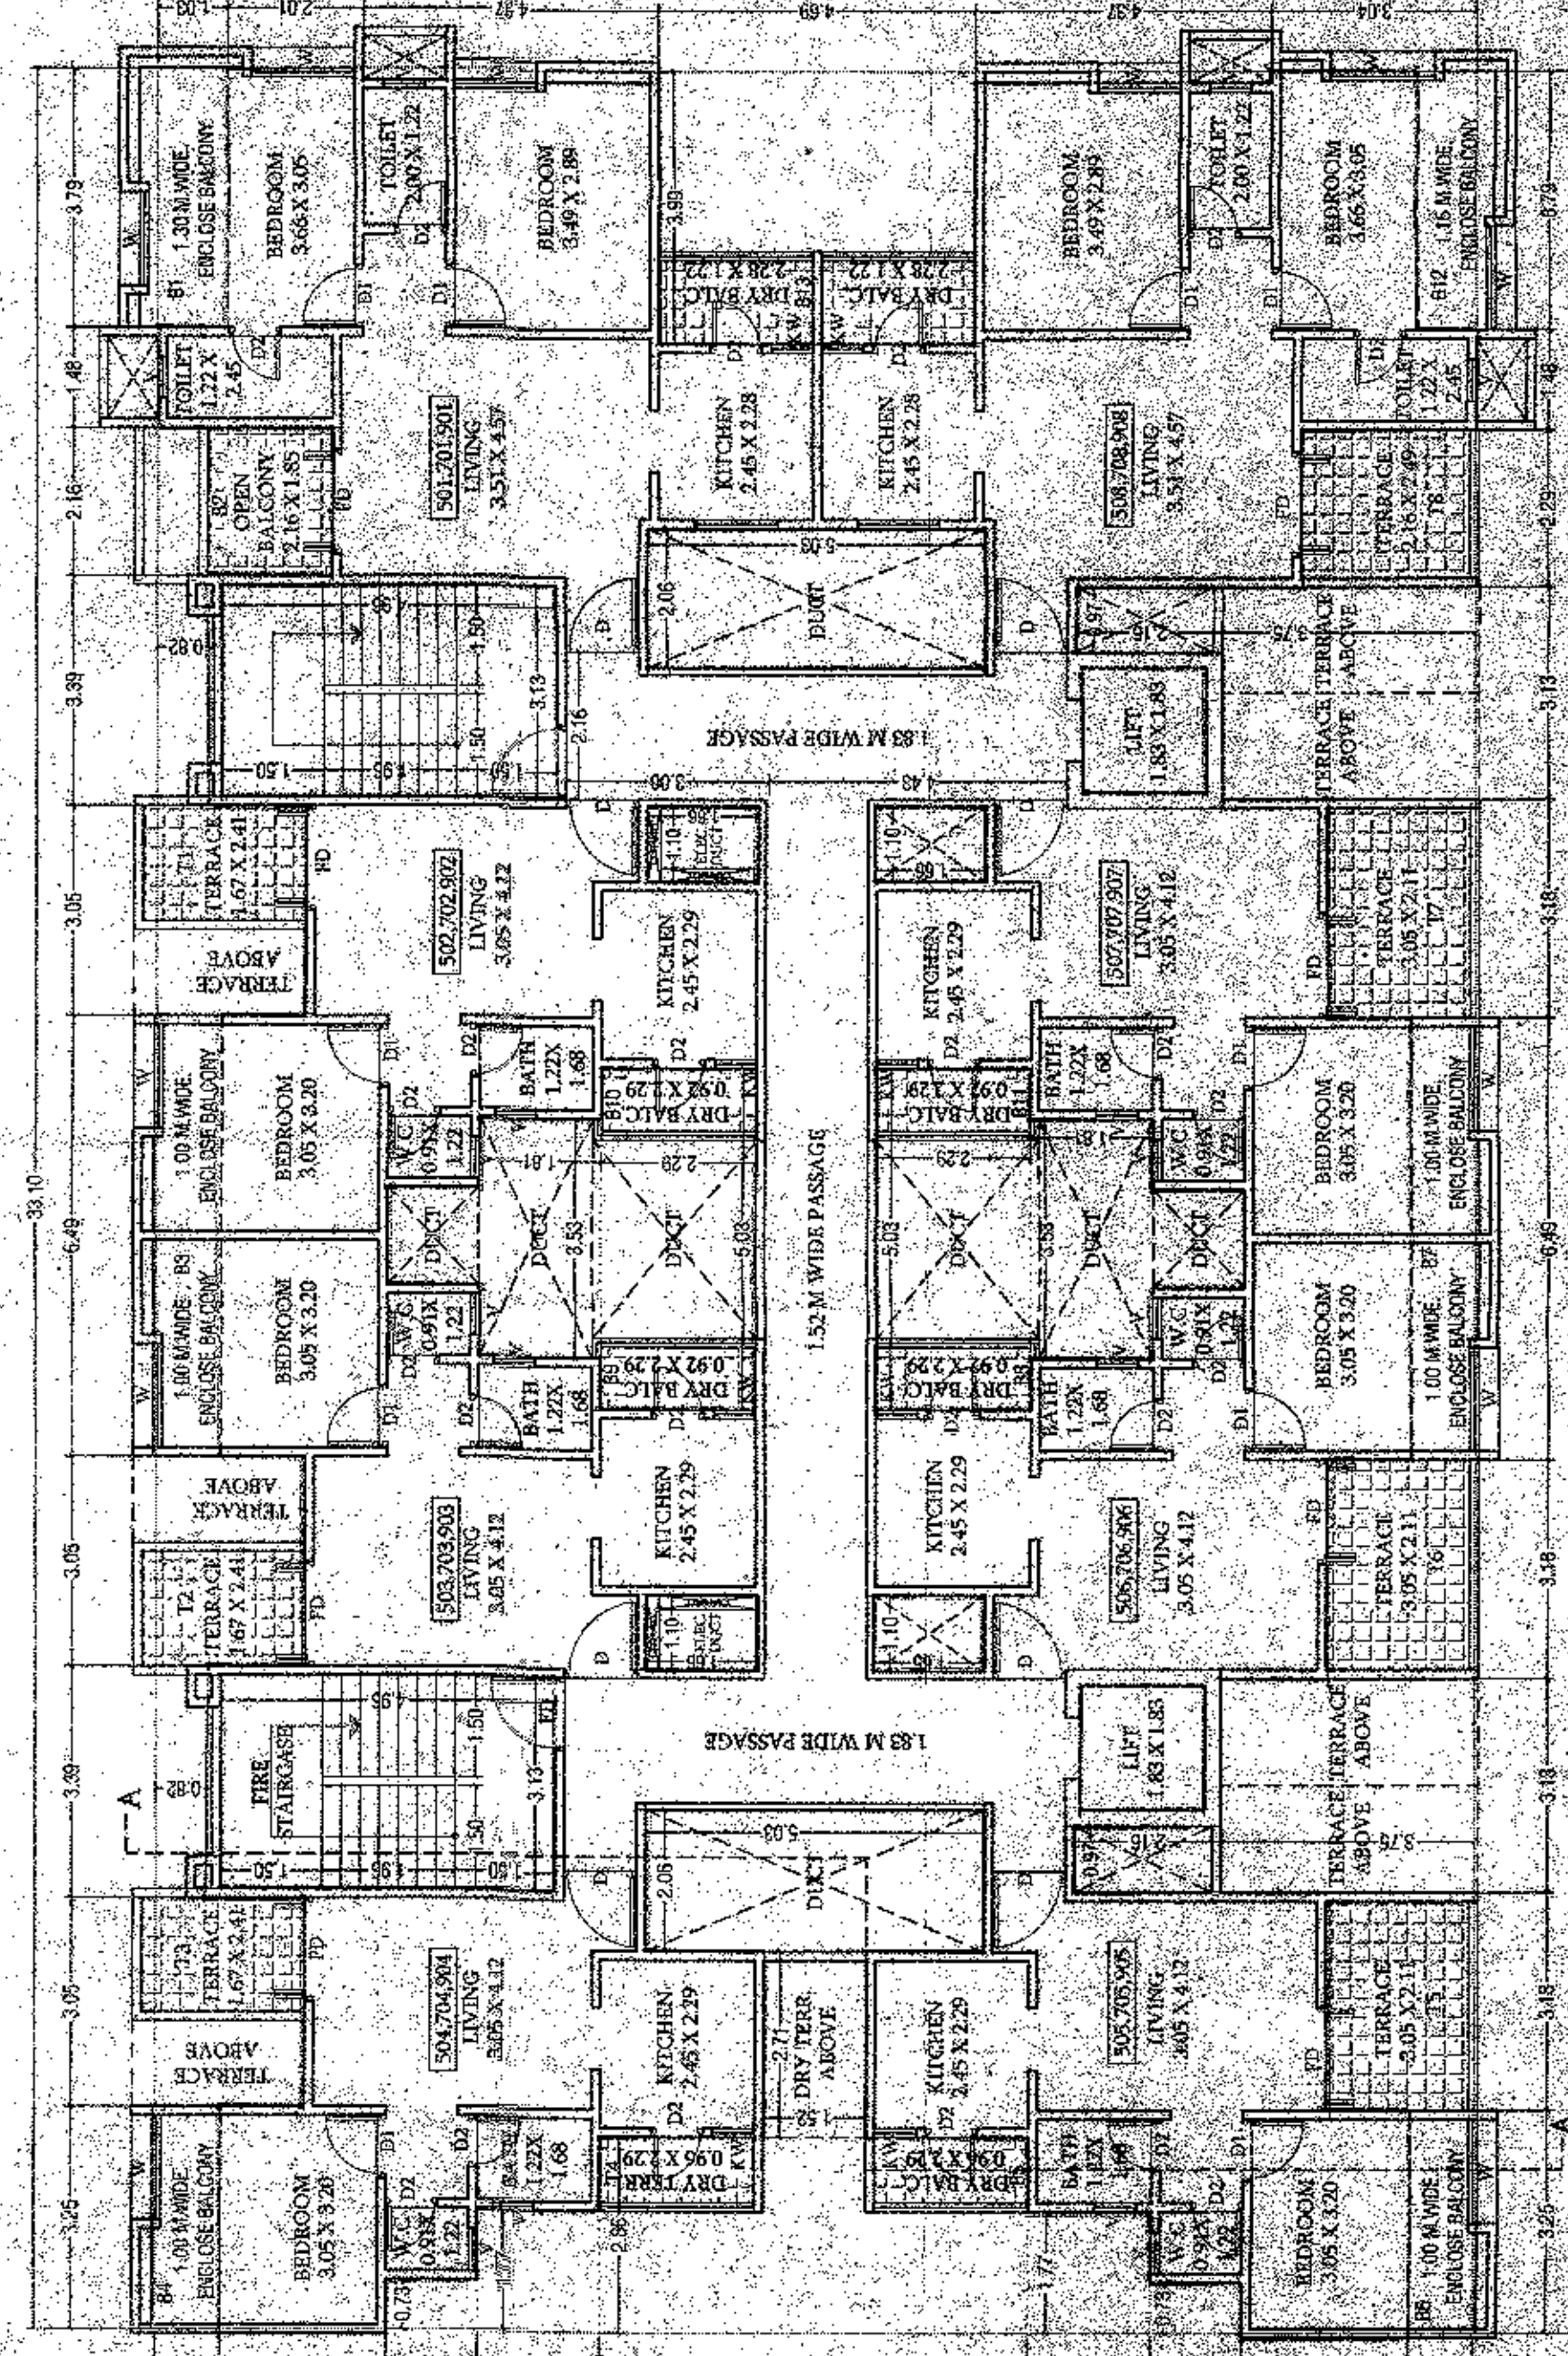

TYPICAL FLOOR PLAN
(5TH, 7TH & 9TH)

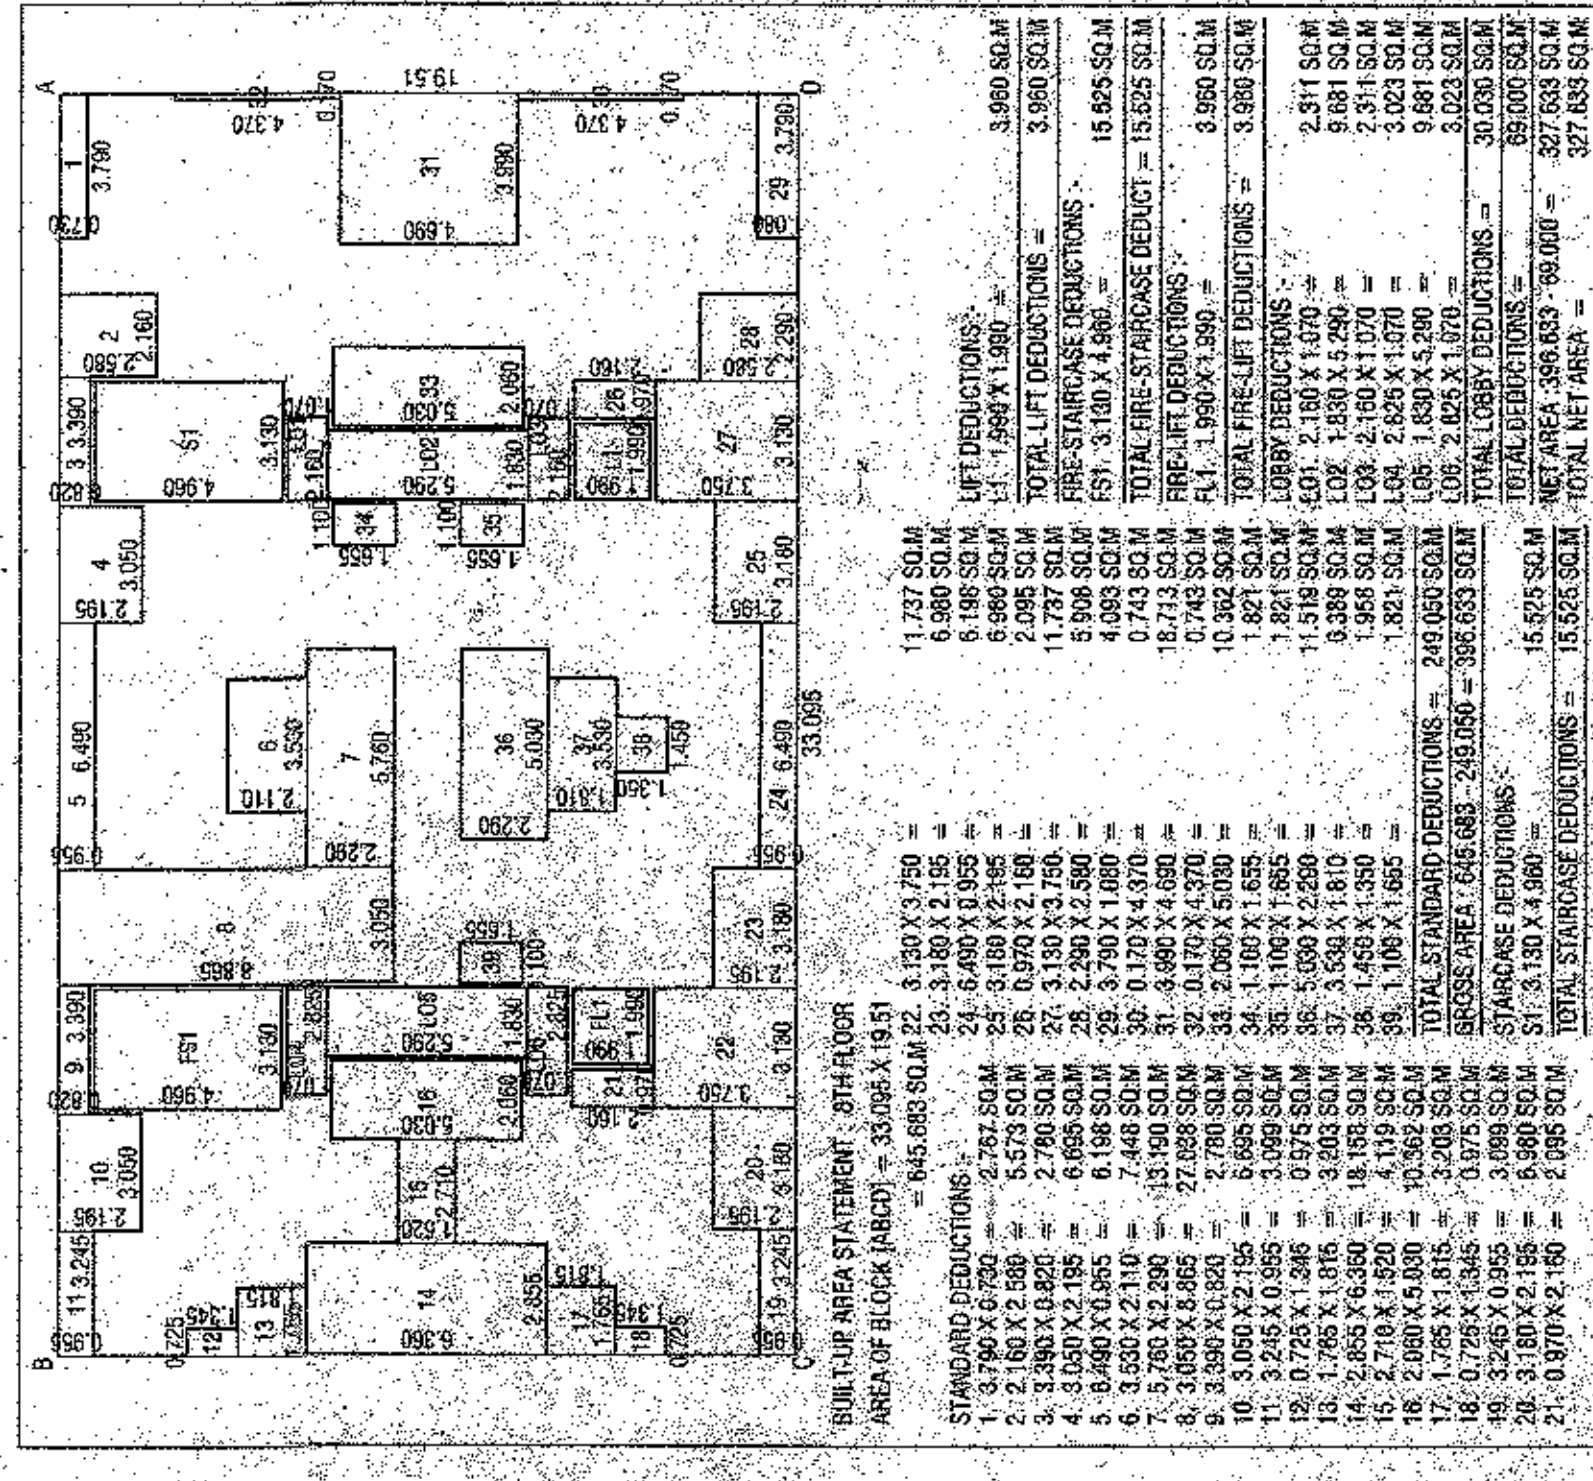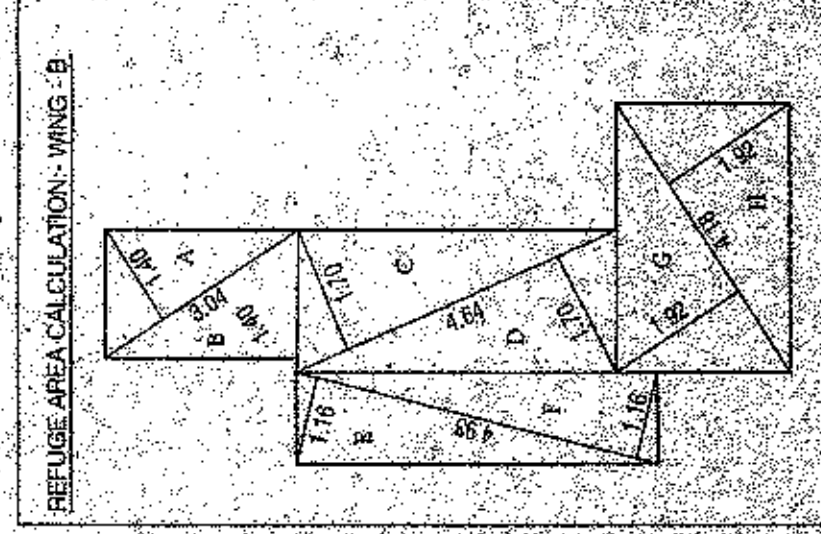
[illegible]

REFUGE AREA CALCULATION: WING - B

18.28.6 For building more than 24 m in height, Refuge area of 1.5 sqm or an area equivalent to 0.30 sqm per person to accommodate the two consecutive floors whichever is higher shall be provided as under -

= TWO FLOORS - 16 TEN,
= 16 TEN, X 3 PERSON X 0.30 SQ.M PER PERSON)
= 72, X, 3 X 0.30 = 24.00 SQ.M.

= REQUIRED REFUGE AREA = 24.00 SQ.M
= PROPOSED REFUGE AREA = 25.89 SQ.M.

 PROPOSED MESI, BUILDING ON - S.NO. 101/7, AT - AMBEGAON-KH, TAL. HAVELI, DIST. PUNE	ARCHITECT'S SIGN. 	OWNERS SIGN. 
	FOR - SHREE VINAYAK SHREE MR. A. SHRIKANT CHANDRABEN (28/11/14)	FOR - ANANDESHWAR A. AMARE MR. ANANDESHWAR A. AMARE

 CLUEX ARCHITECTES ASSOCIÉS	OFFICE, 4218 AV. LAFRANÇOIS, 1 ^{ER} ÉTAGE MONTRÉAL, QUÉBEC H3T 1M6	DATE	DRAWN	CHECKED
	TEL: 514-393-1111 FAX: 514-393-1112 E-MAIL: info@cluexarchitectes.com WWW.CLUEXARCHITECTES.COM			
 NORTH	SCALE	11.03.2021	VISUAL	

FEEDFACE AREA CALCULATION	
A	0.5 X 1.40 X 3.04 = 2.32
B	0.6 X 1.40 X 3.04 = 2.59
C	0.98 X 1.70 X 4.64 = 7.93
D	0.8 X 1.70 X 4.84 = 6.61
E	0.85 X 1.78 X 4.88 = 7.39
F	1.00 X 1.6 X 4.60 = 7.36
G	0.5 X 1.92 X 4.18 = 3.96
H	0.15 X .92 X 4.18 = .58
TOTAL AREA = 55.90	