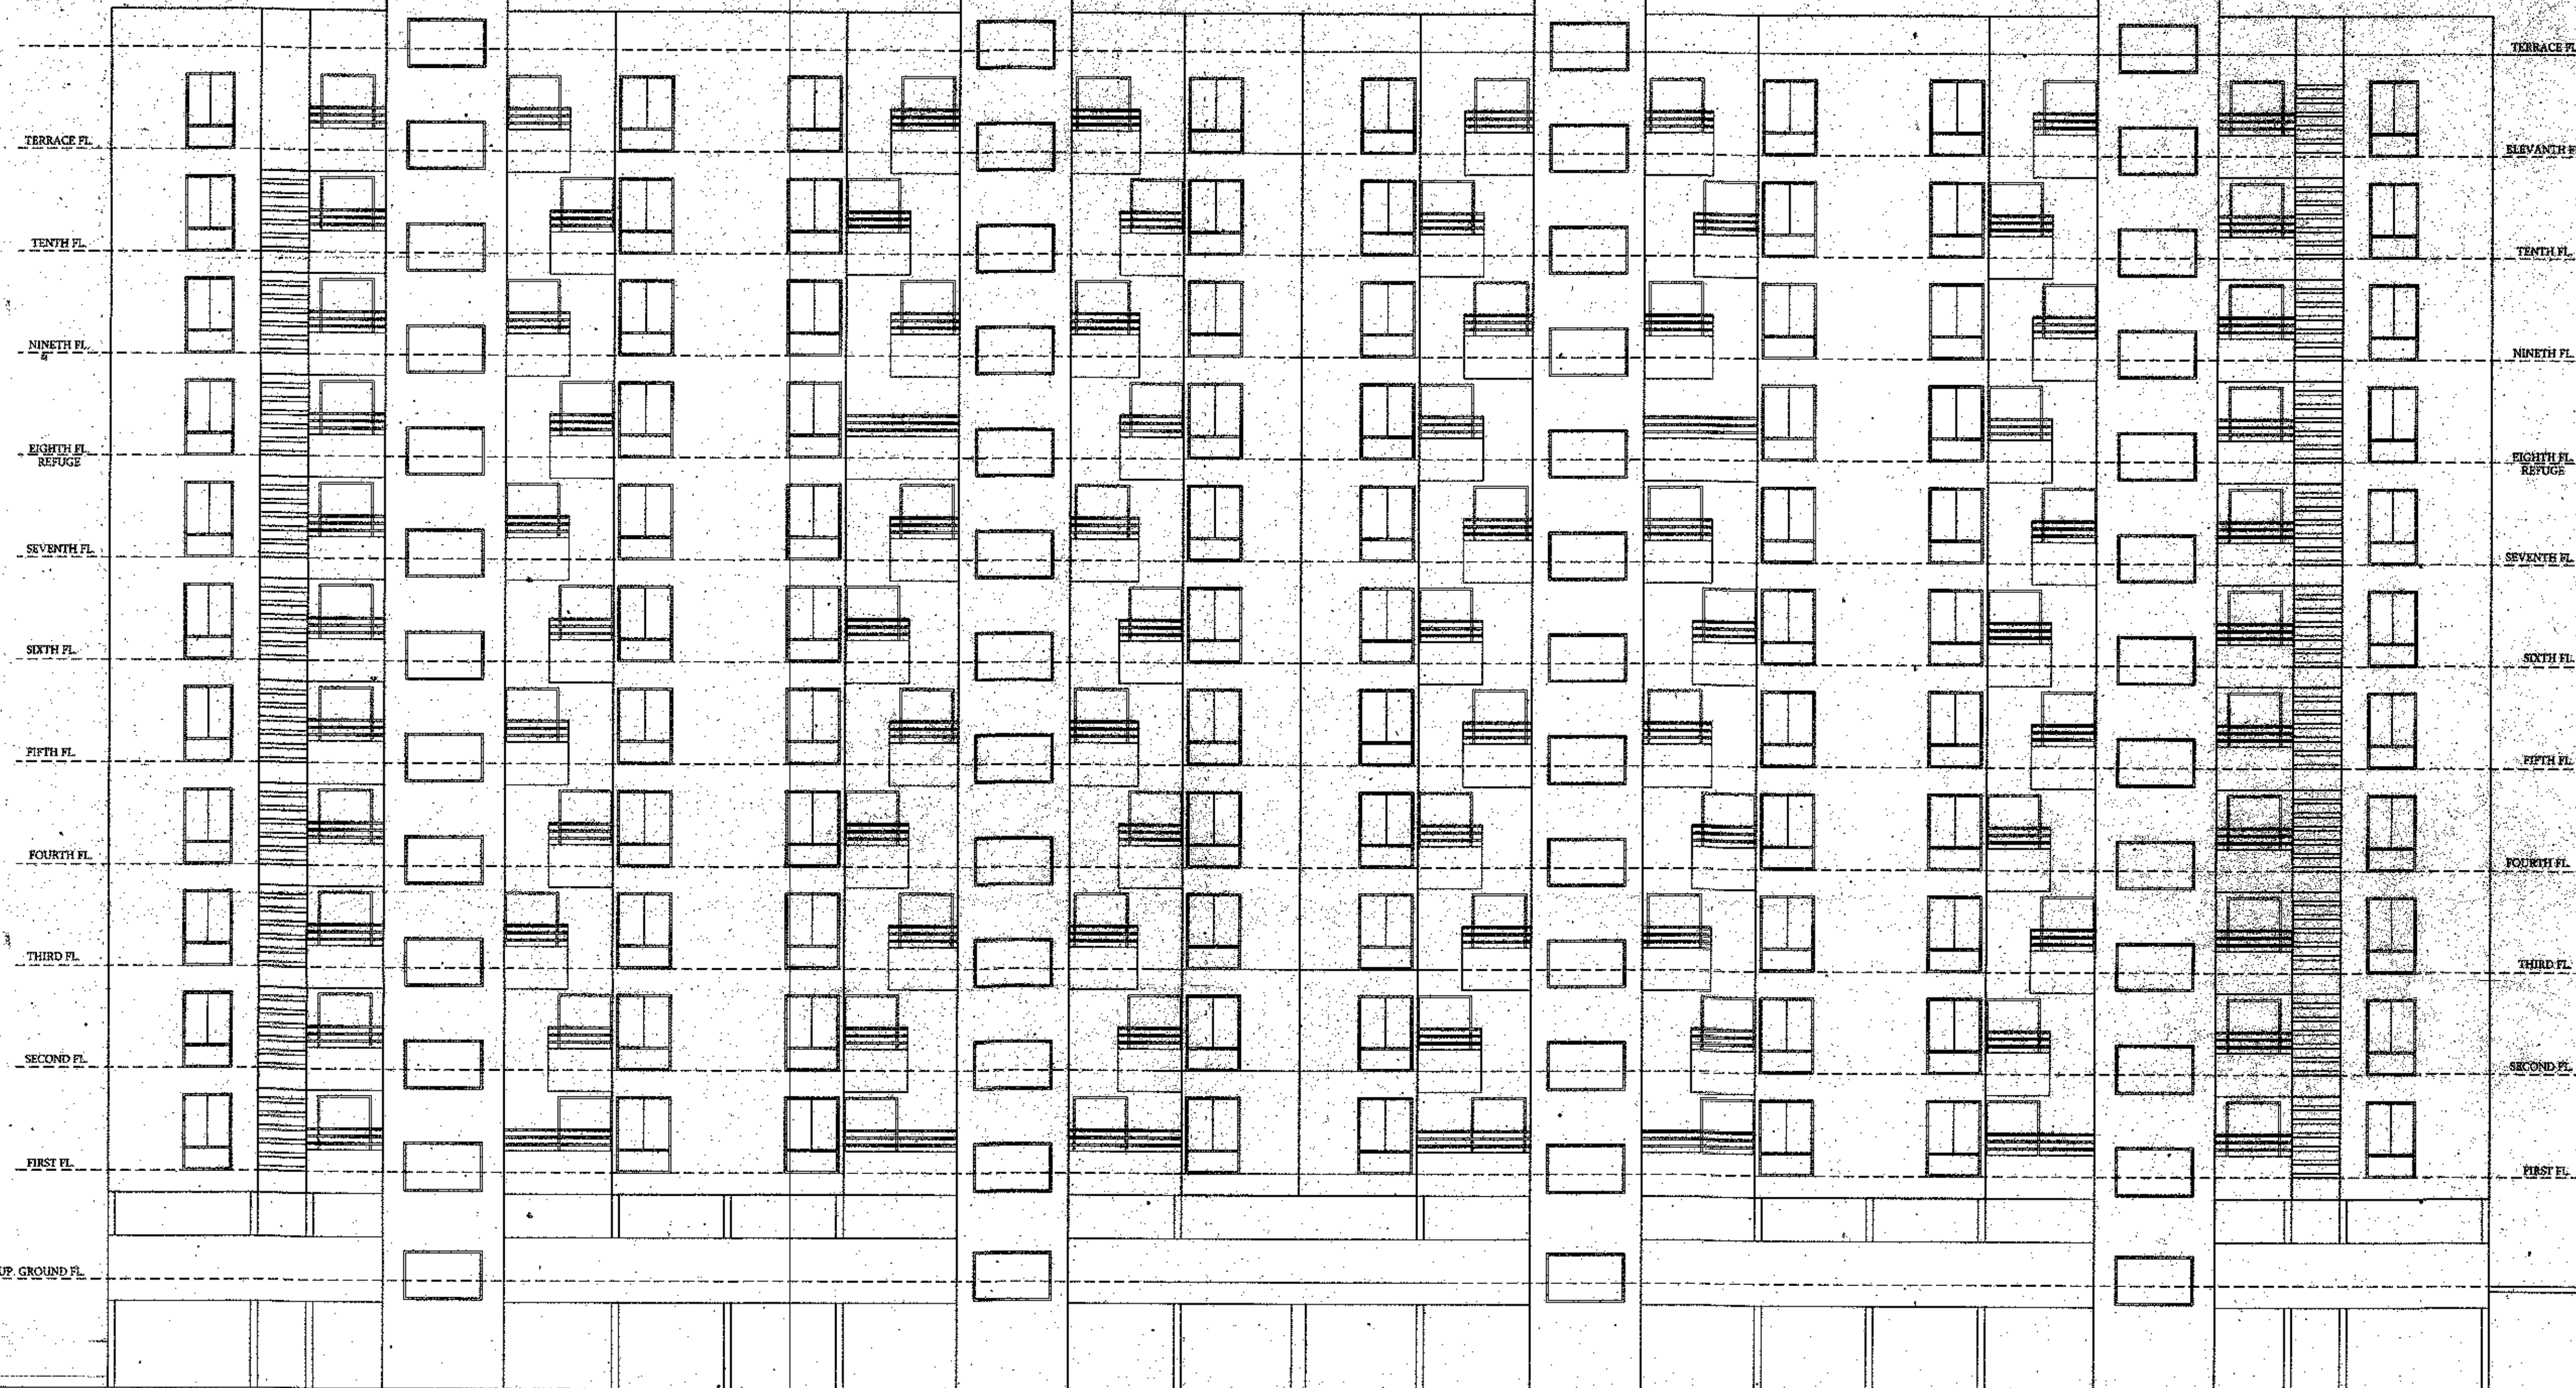



REVISED 25/3/2021

APPROVED UNDER CONDITION
CERTIFICATE NO. CC/2146/80Building Inspector (Jr. Engrg./Sect. Engrg.)
Deputy Engineer
BUILDING PERMISSION DEPT.
ZONE-2, P.M.C.


WING - B

FRONT ELEVATION

WING - A

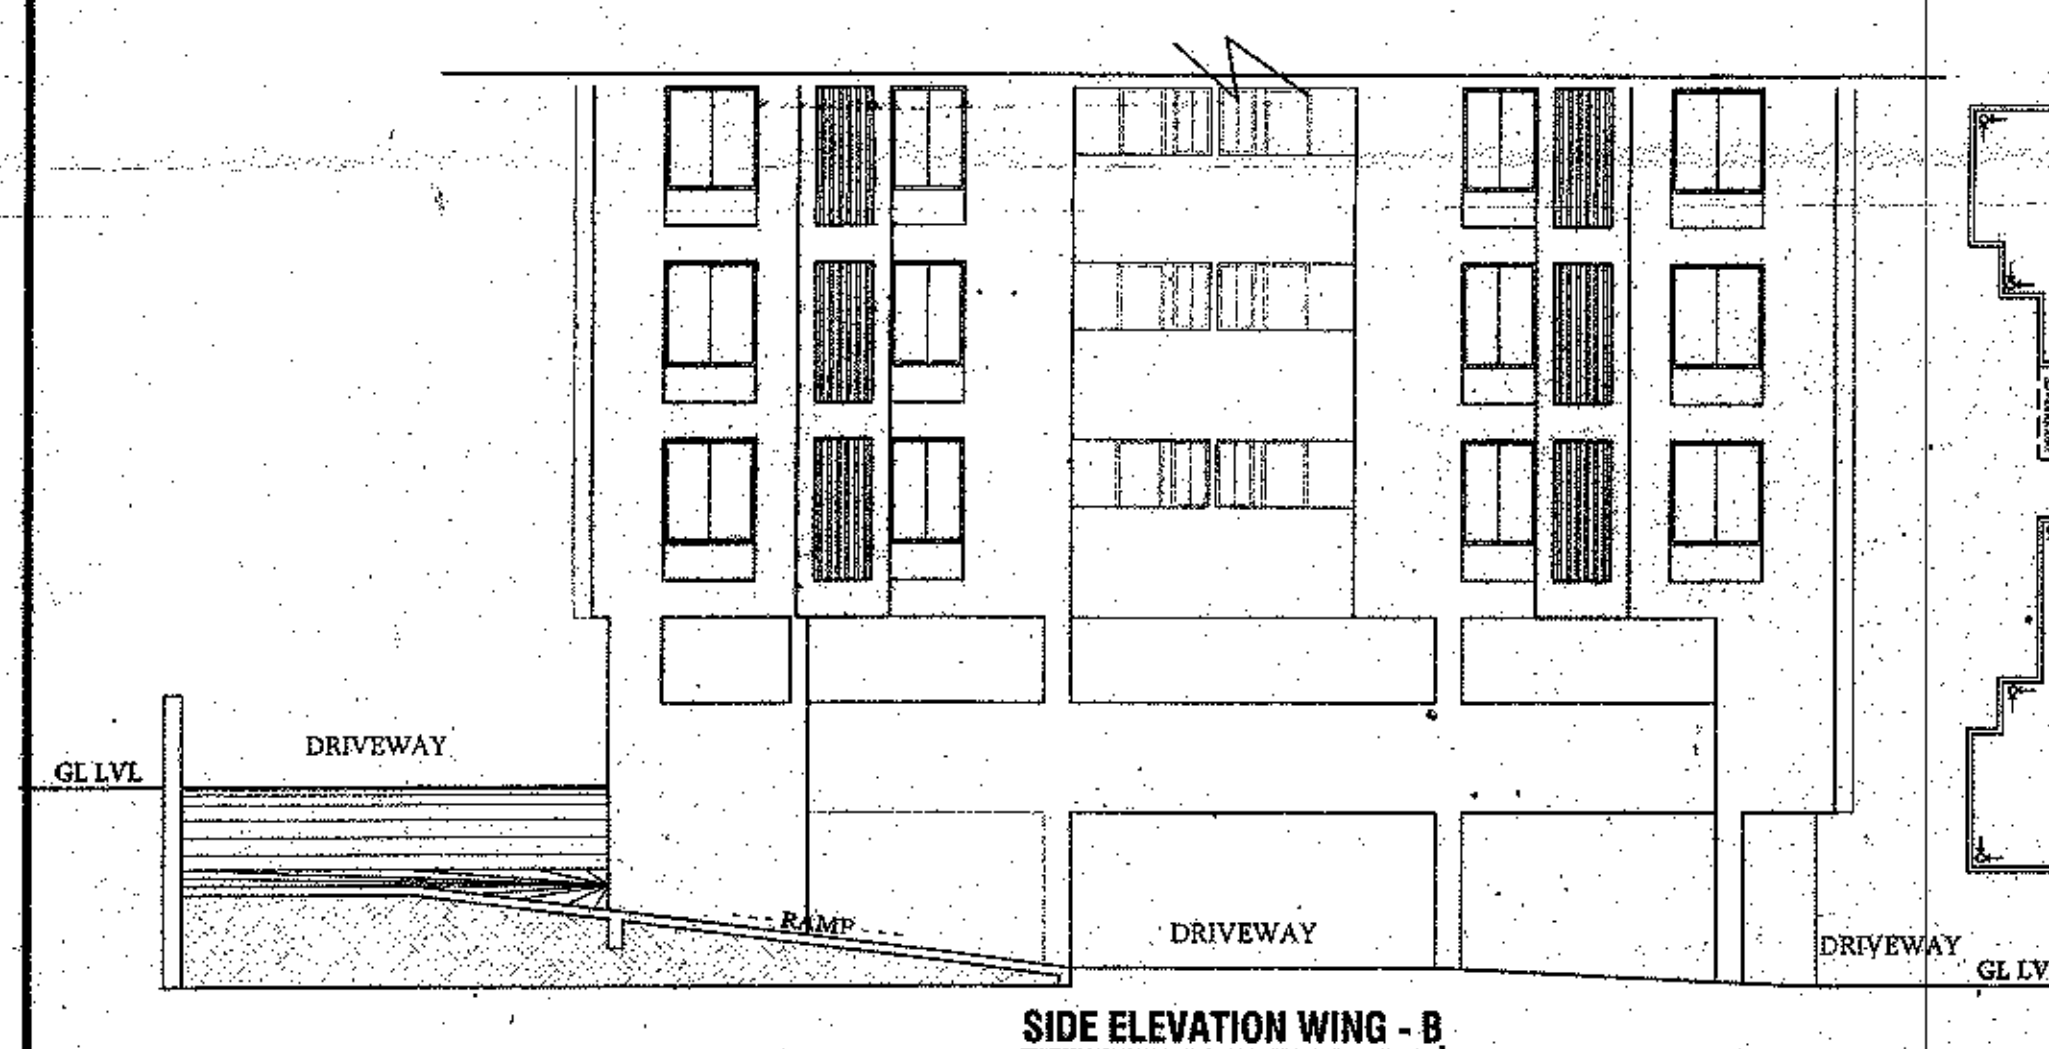

SIDE ELEVATION WING - B

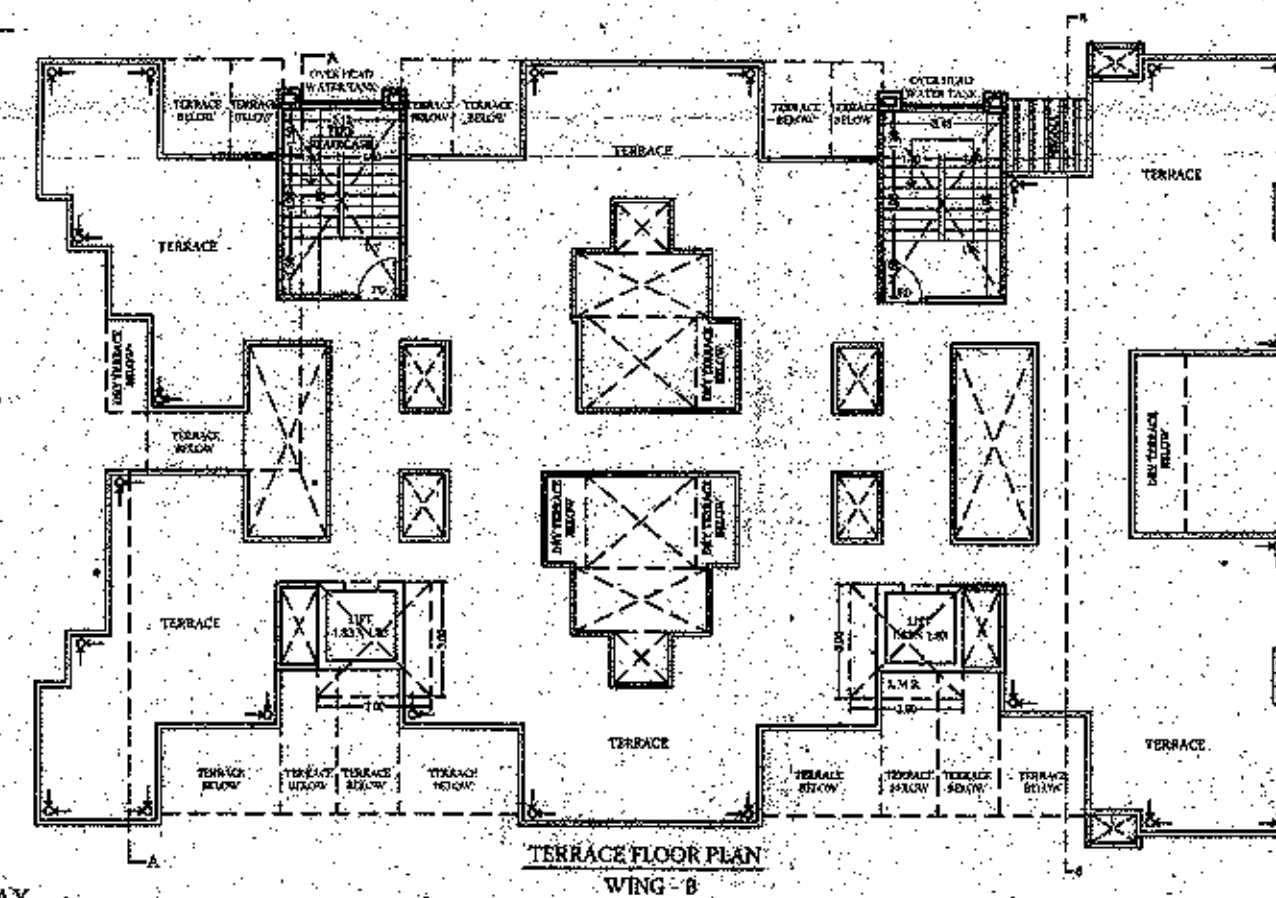TERRACE FLOOR PLAN
WING - B

TERRACE AREA STATEMENT - WING - B

BUILT-UP AREA FOR: FIRST FLOOR			BUILT-UP AREA FOR: 3RD, 5TH, 7TH, 9TH			BUILT-UP AREA FOR: 8TH FLOOR		
T1	2.16 X 2.925	= 6.318 SQ.M	T1	1.8 X 2.54	= 4.572 SQ.M	T1	1.8 X 2.54	= 4.572 SQ.M
T2	3.05 X 2.54	= 7.747 SQ.M	T2	1.8 X 2.54	= 4.572 SQ.M	T2	1.8 X 2.54	= 4.572 SQ.M
T3	3.05 X 2.54	= 7.747 SQ.M	T3	1.8 X 2.54	= 4.572 SQ.M	T3	3.13 X 3.795	= 11.878 SQ.M
T4	3.05 X 2.54	= 7.747 SQ.M	T4	1.09 X 2.42	= 2.638 SQ.M	T4	3.13 X 3.795	= 11.878 SQ.M
T5	1.09 X 2.42	= 2.638 SQ.M	T5	3.18 X 2.24	= 7.123 SQ.M	T5	2.71 X 1.52	= 4.119 SQ.M
T6	3.18 X 2.24	= 7.123 SQ.M	T6	3.18 X 2.24	= 7.123 SQ.M	TOTAL TERRACE AREA = 37.019 SQ.M		
T7	3.13 X 3.795	= 11.878 SQ.M	T7	3.18 X 2.24	= 7.123 SQ.M	AREA FOR: 10TH FLOOR		
T8	3.18 X 2.24	= 7.123 SQ.M	T8	2.29 X 2.625	= 6.011 SQ.M	T1	1.8 X 2.54	= 4.572 SQ.M
T9	3.179 X 2.24	= 7.121 SQ.M	TOTAL TERRACE AREA = 43.734 SQ.M			T2	1.8 X 2.54	= 4.572 SQ.M
T10	3.13 X 3.795	= 11.878 SQ.M				T3	1.8 X 2.54	= 4.572 SQ.M
T11	2.29 X 2.625	= 6.011 SQ.M				T4	2.16 X 1.98	= 4.277 SQ.M
TOTAL TERRACE AREA = 83.331 SQ.M						T5	3.92 X 3.02	= 11.838 SQ.M
BUILT-UP AREA FOR: 2TH, 4TH & 6TH						T6	3.92 X 3.02	= 11.838 SQ.M
T1	1.8 X 2.54	= 4.572 SQ.M				T7	3.13 X 3.795	= 11.878 SQ.M
T2	1.8 X 2.54	= 4.572 SQ.M				T8	3.13 X 3.795	= 11.878 SQ.M
T3	1.8 X 2.54	= 4.572 SQ.M				T9	2.71 X 1.52	= 4.119 SQ.M
T4	3.13 X 3.795	= 11.878 SQ.M				T10	1.05 X 2.29	= 2.404 SQ.M
T5	3.26 X 3.795	= 12.372 SQ.M				T11	1.05 X 2.29	= 2.404 SQ.M
T6	2.71 X 1.52	= 4.119 SQ.M				T12	1.05 X 2.29	= 2.404 SQ.M
TOTAL TERRACE AREA = 42.085 SQ.M						TOTAL TERRACE AREA = 76.756 SQ.M		

PROPOSED RES. BUILDING ON
S.NO. 101/7, AT - AMBEGAON-KH.
TAL. HAVELI, DIST. PUNE

ARCHITECT SIGN.

OWNERS SIGN.

AR. I.V. SHARH
(CA/2001/28514)FOR - SHREE VENKATESH REALTY
MR. ANKUSH B. ASABE

ARCHITECT

CUBIX
ARCHITECTS
ASSOCIATESOFFICE NO. 1 AND 2, ARISTOCAT, 1, OPP. BEVERLY
HILLS HOTEL, NEAR MAGNUS CLUB, LULIA NAGAR,
BHIMWADI, PUNE. E-MAIL: cubixarchitects@gmail.com
CONTACT NO. 77205108, 77204907

NORTH	SCALE	DATE	DRAWN	CHECKED
11/03/2021	1:100	VISHAL		