





STAMP OF APPROVAL

Sanctioned No. 3 P/Rehat/01/127/2018
Single Storey Building
Order No. 07/12/2018
even dated 07/12/2018



Pimpri
Date 07/12/2018

Executive Engineer
Building Permits and Construction Building
Pimpri-Chinchwad Municipal Corporation
Pimpri - 411 018.

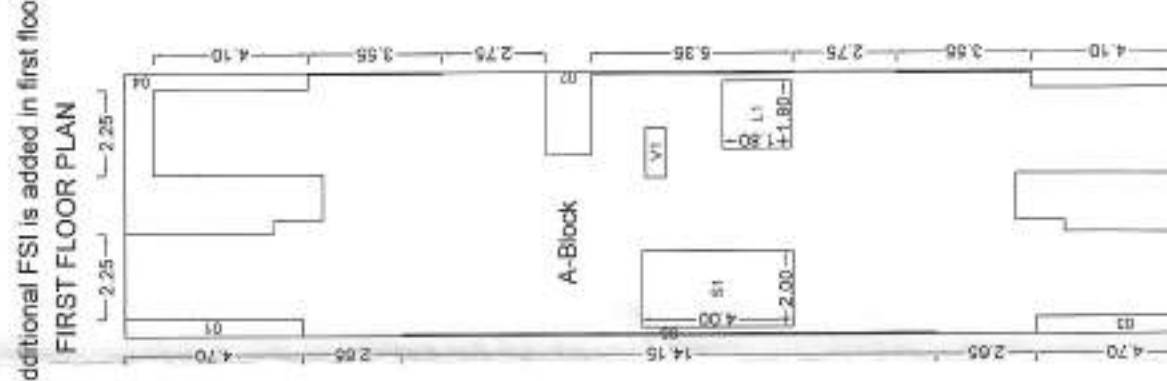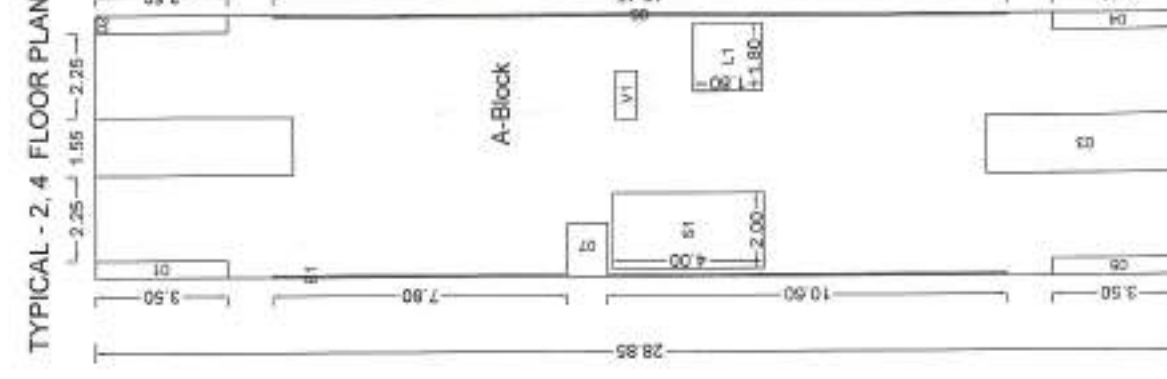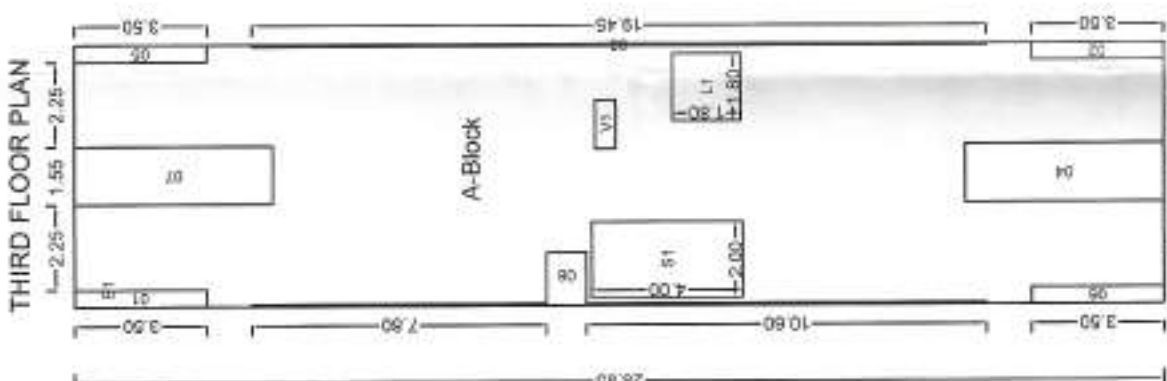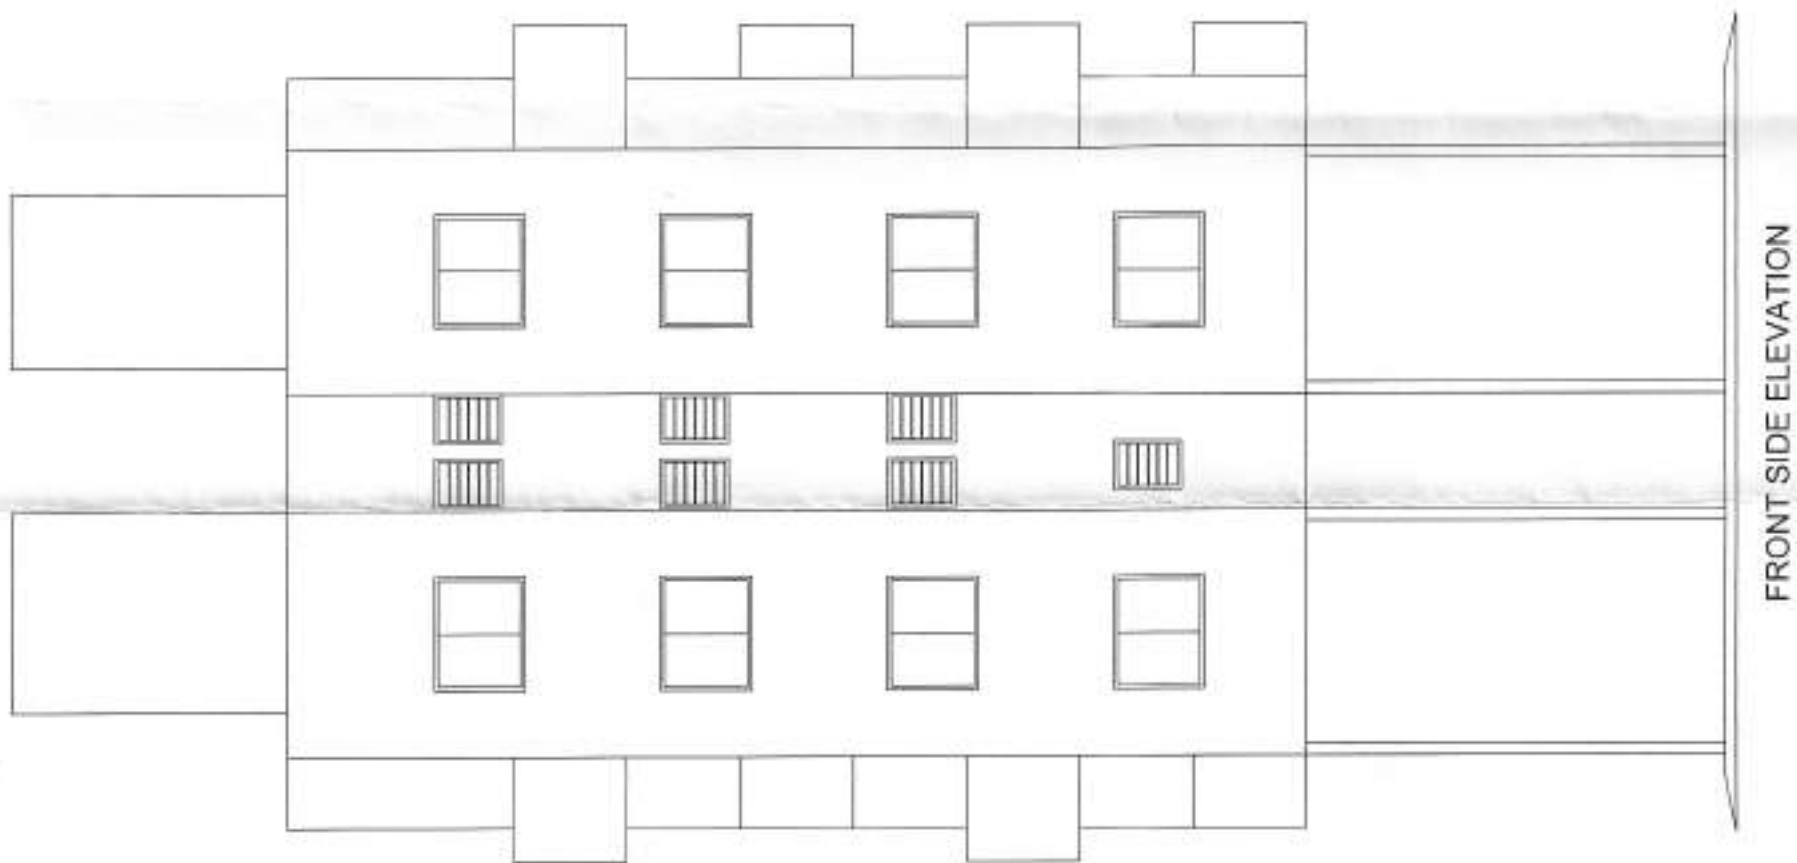


FLOORWISE FSI STATEMENT: A(BLDG)									
FLOORS	FSI AREA		BALCONY		TERRACE		STAIR		TOTAL
	COMMERCIAL/RESIDENTIAL	INDUSTRIAL	PERM.	EXCESS ENCLOSE	OPEN	PAID	FIRE	PAID	FSI AREA
PARKING FLOOR	0.00	7.79	0.00	0.00	0.00	0.00	0.00	0.00	7.79
FIRST FLOOR	0.00	164.88	0.00	35.45	0.00	0.00	0.00	3.24	194.88
SECOND FLOOR	0.00	166.12	0.00	30.61	0.00	0.00	0.00	0.00	196.73
THIRD FLOOR	0.00	162.62	0.00	30.43	0.00	0.00	0.00	0.00	193.05
FOURTH FLOOR	0.00	162.62	0.00	30.43	0.00	0.00	0.00	0.00	193.05
TERRACE FLOOR	0.00	0.00	0.00	0.00	0.00	0.00	0.00	10.03	10.03
Total	0.00	664.03	0.00	126.74	0.00	0.00	0.00	3.24	664.03


TERRACE CALCULATIONS: A(BLDG)			
FLOOR	SIZE	AREA	TOT. AREA
FIRST FLOOR	2.25 X 3.80 X 2	17.10	30.09
	1.55 X 3.55 X 2	11.01	2.59
SECOND FLOOR	1.20 X 2.15 X 1	2.59	30.61
	1.40 X 3.50 X 3	14.70	6.13
	1.75 X 3.50 X 1	6.13	7.02
THIRD FLOOR	1.20 X 1.95 X 3	7.02	2.76
	1.20 X 2.30 X 1	2.76	34.20
FOURTH FLOOR	2.25 X 2.60 X 4	23.40	10.80
	1.20 X 2.25 X 4	10.80	14.70
	1.40 X 3.50 X 3	14.70	30.61
	1.75 X 3.50 X 1	6.13	7.02
	1.20 X 1.95 X 3	7.02	2.76
	1.20 X 2.30 X 1	2.76	126.10
Total	-	-	126.10

BALCONY CALCULATIONS: A(BLDG)			
FLOOR	SIZE	AREA	TOT. AREA
FIRST FLOOR	1.80 X 2.75 X 2	9.90	35.45
	1.00 X 4.70 X 2	9.40	7.95
SECOND FLOOR	1.50 X 2.65 X 2	7.95	30.43
	1.00 X 4.10 X 2	8.20	16.43
THIRD FLOOR	1.00 X 3.50 X 4	14.00	30.43
	1.55 X 2.65 X 4	16.43	14.00
FOURTH FLOOR	1.00 X 3.50 X 4	14.00	30.43
	1.55 X 2.65 X 4	16.43	126.74
Total	-	-	126.74


SCHEDULE OF OPENING: A(BLDG)			
NAME	LENGTH	HEIGHT	NOS.
D	1.05	2.10	11
D1	0.90	2.10	25
D2	0.75	2.10	41
LD	0.90	2.10	04
FD	1.50	2.10	07
FD2	1.50	2.10	08
SCHEDULE OF OPENING: A(BLDG)			
NAME	LENGTH	HEIGHT	NOS.
W	1.80	1.20	47
W1	0.65	1.20	02
V	0.65	0.80	26

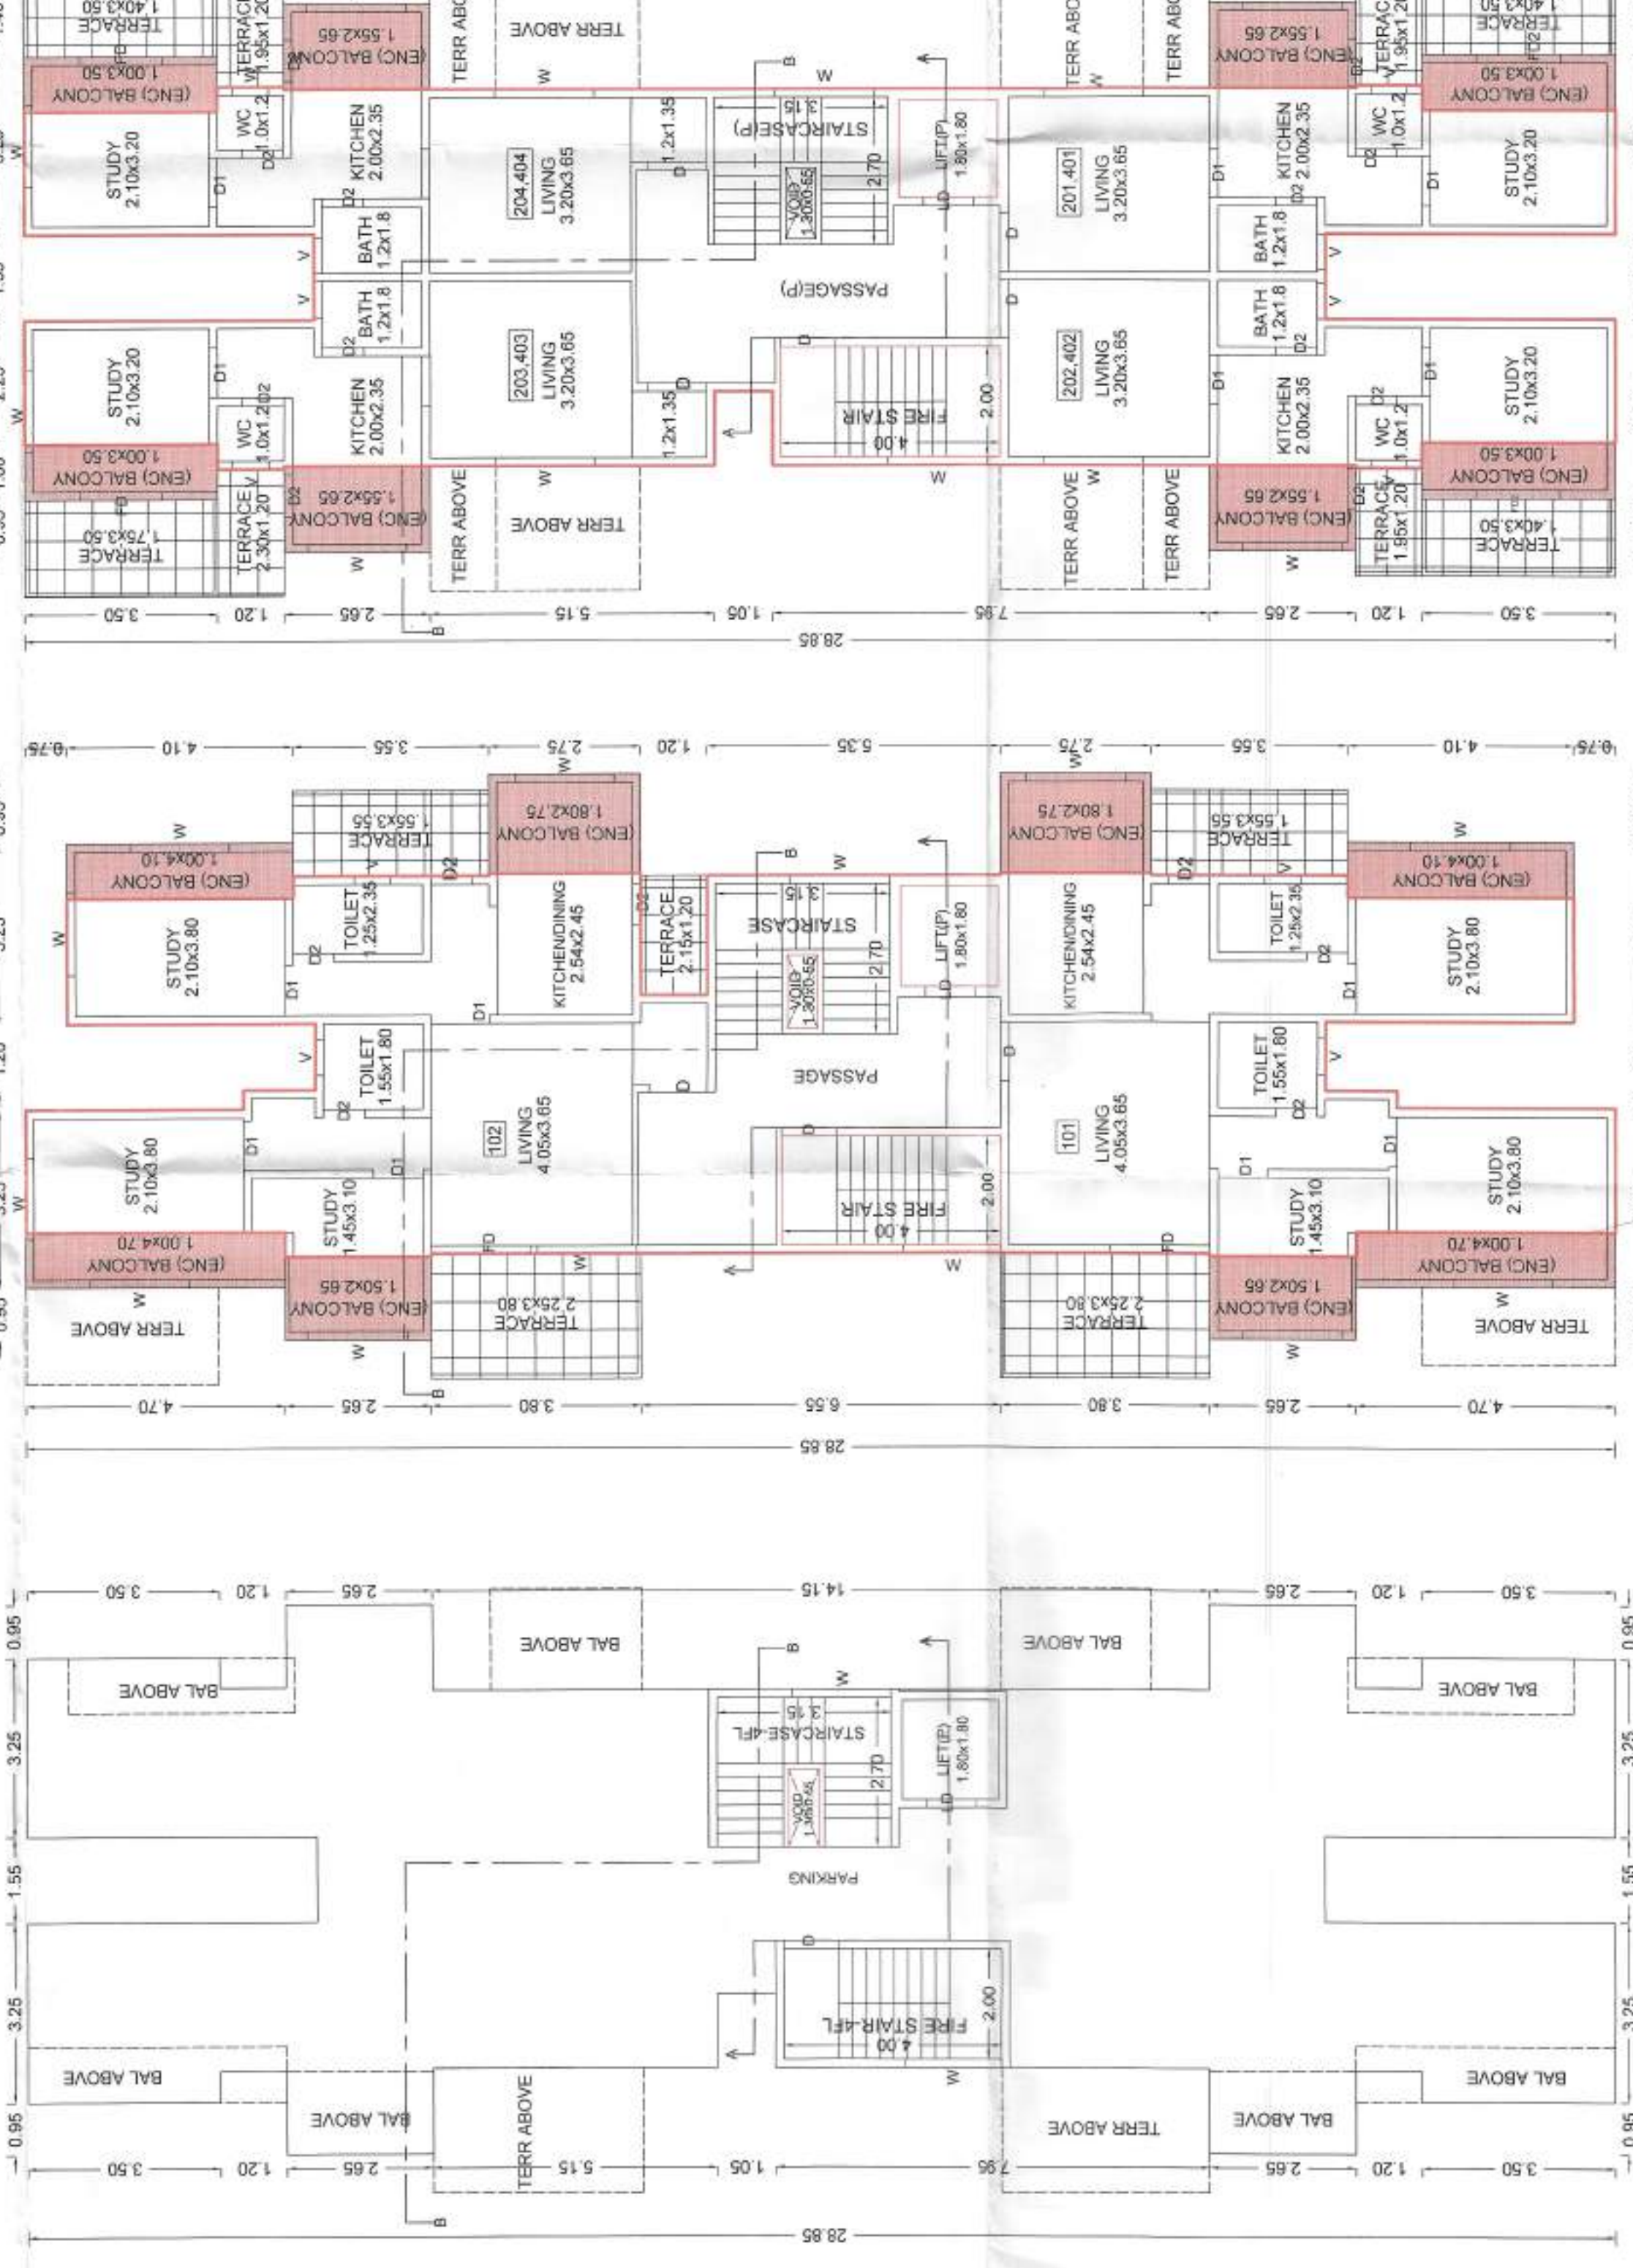


PARKING FLOOR PLAN

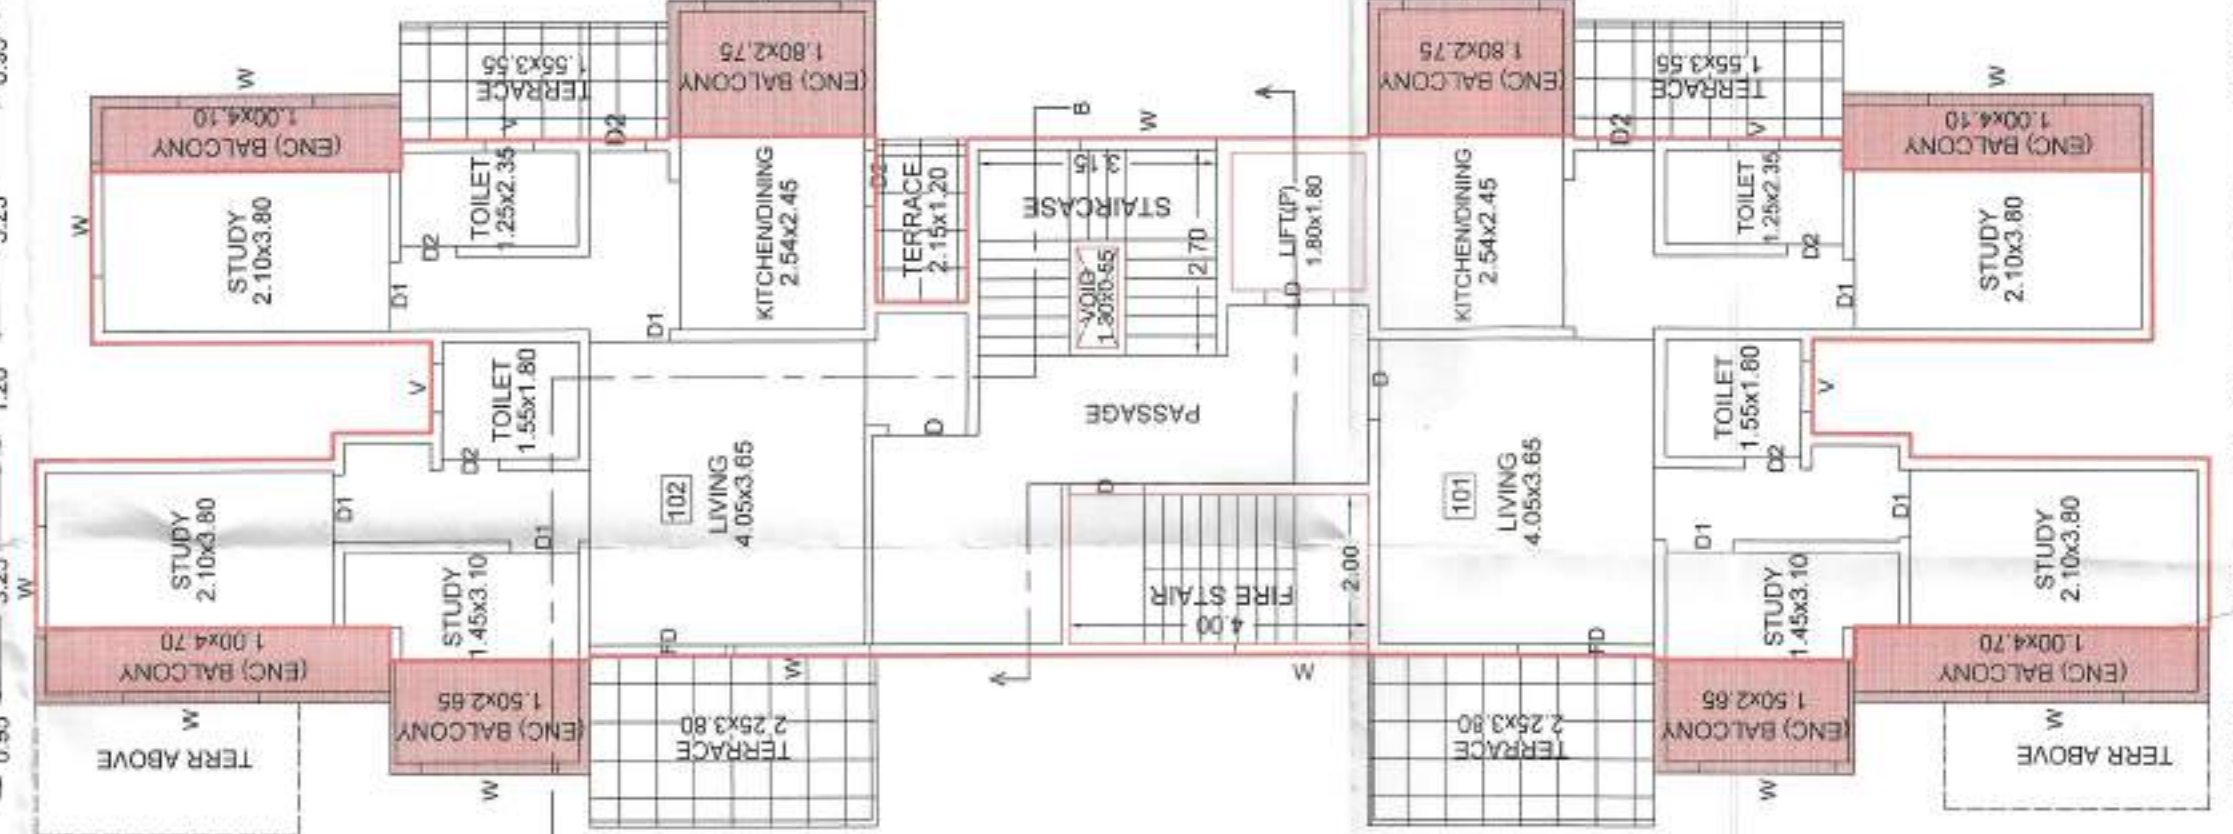


FIRST FLOOR PLAN

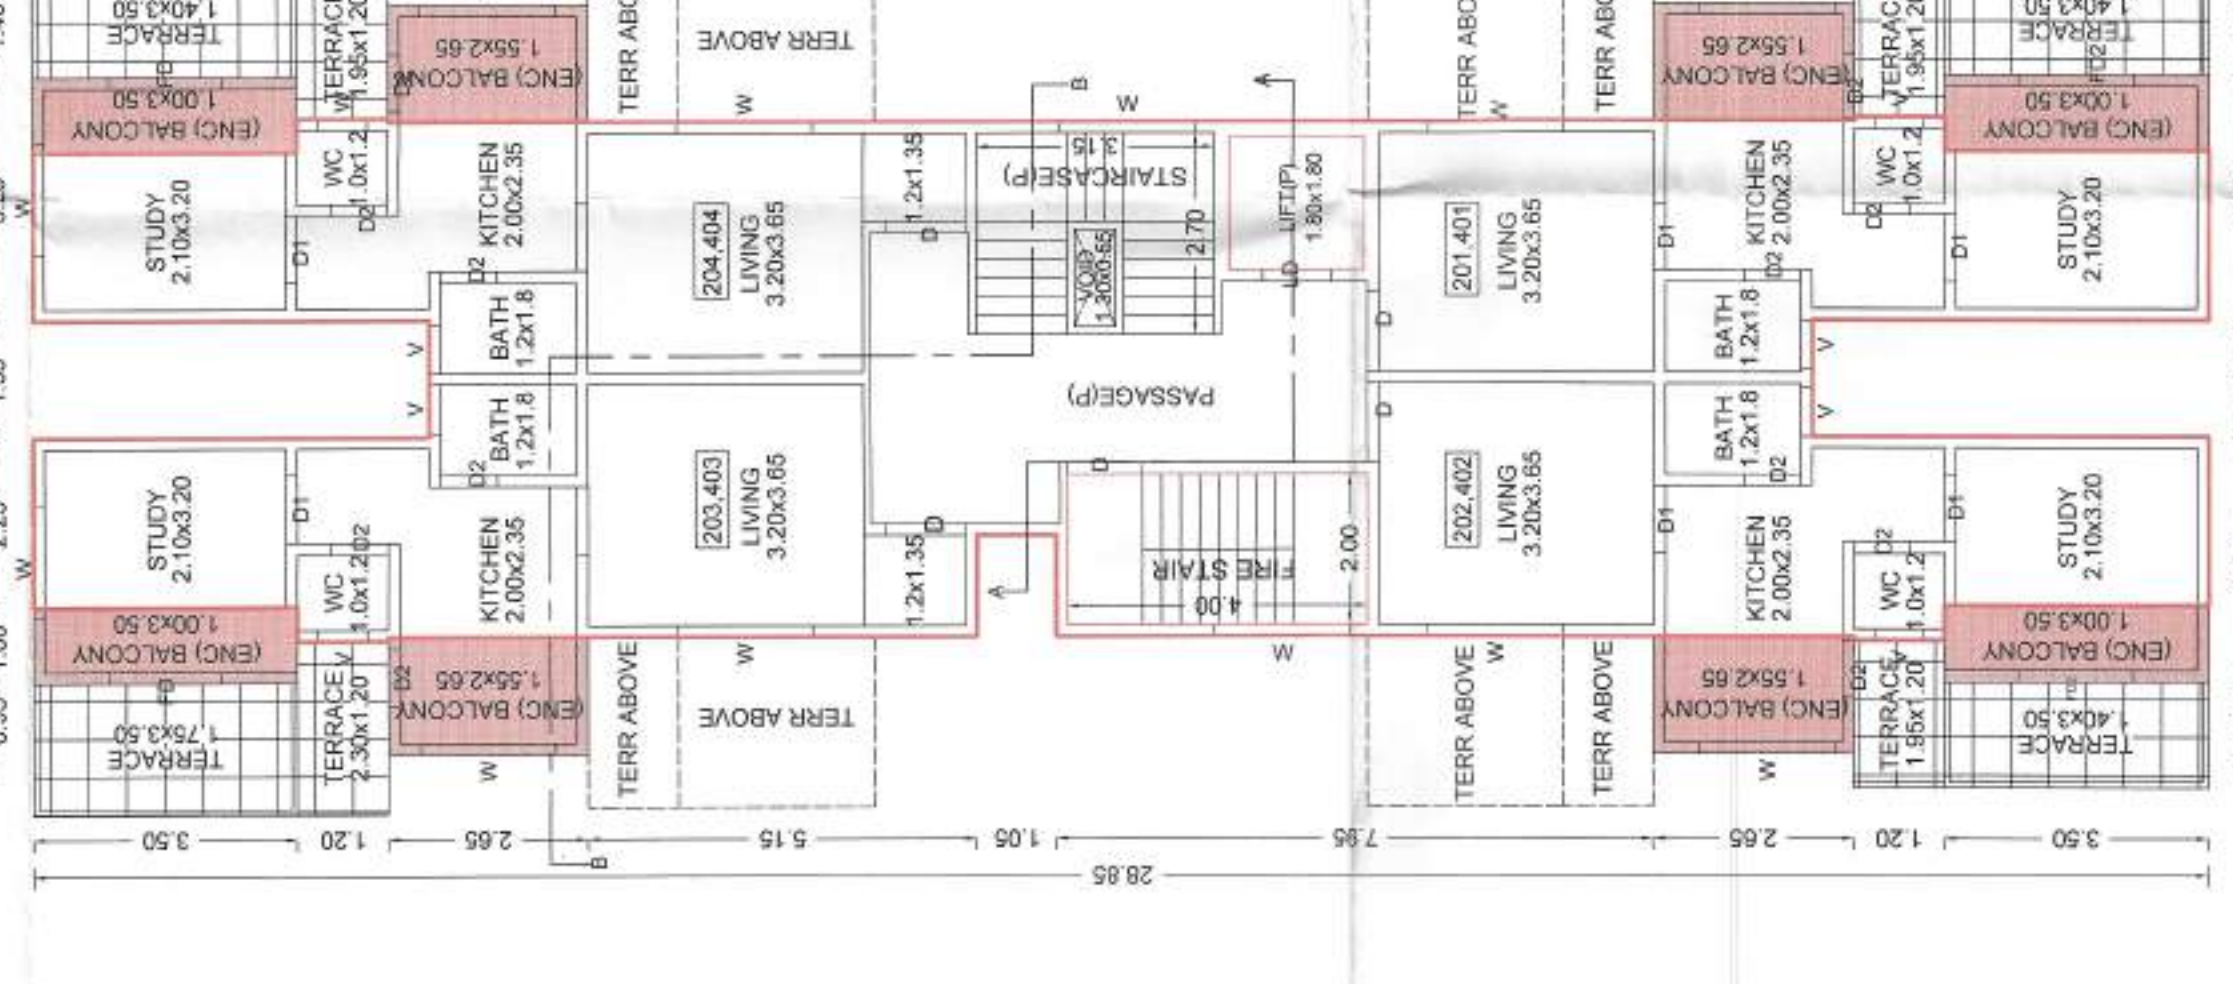


TYPICAL - 2, 4 FLOOR PLAN

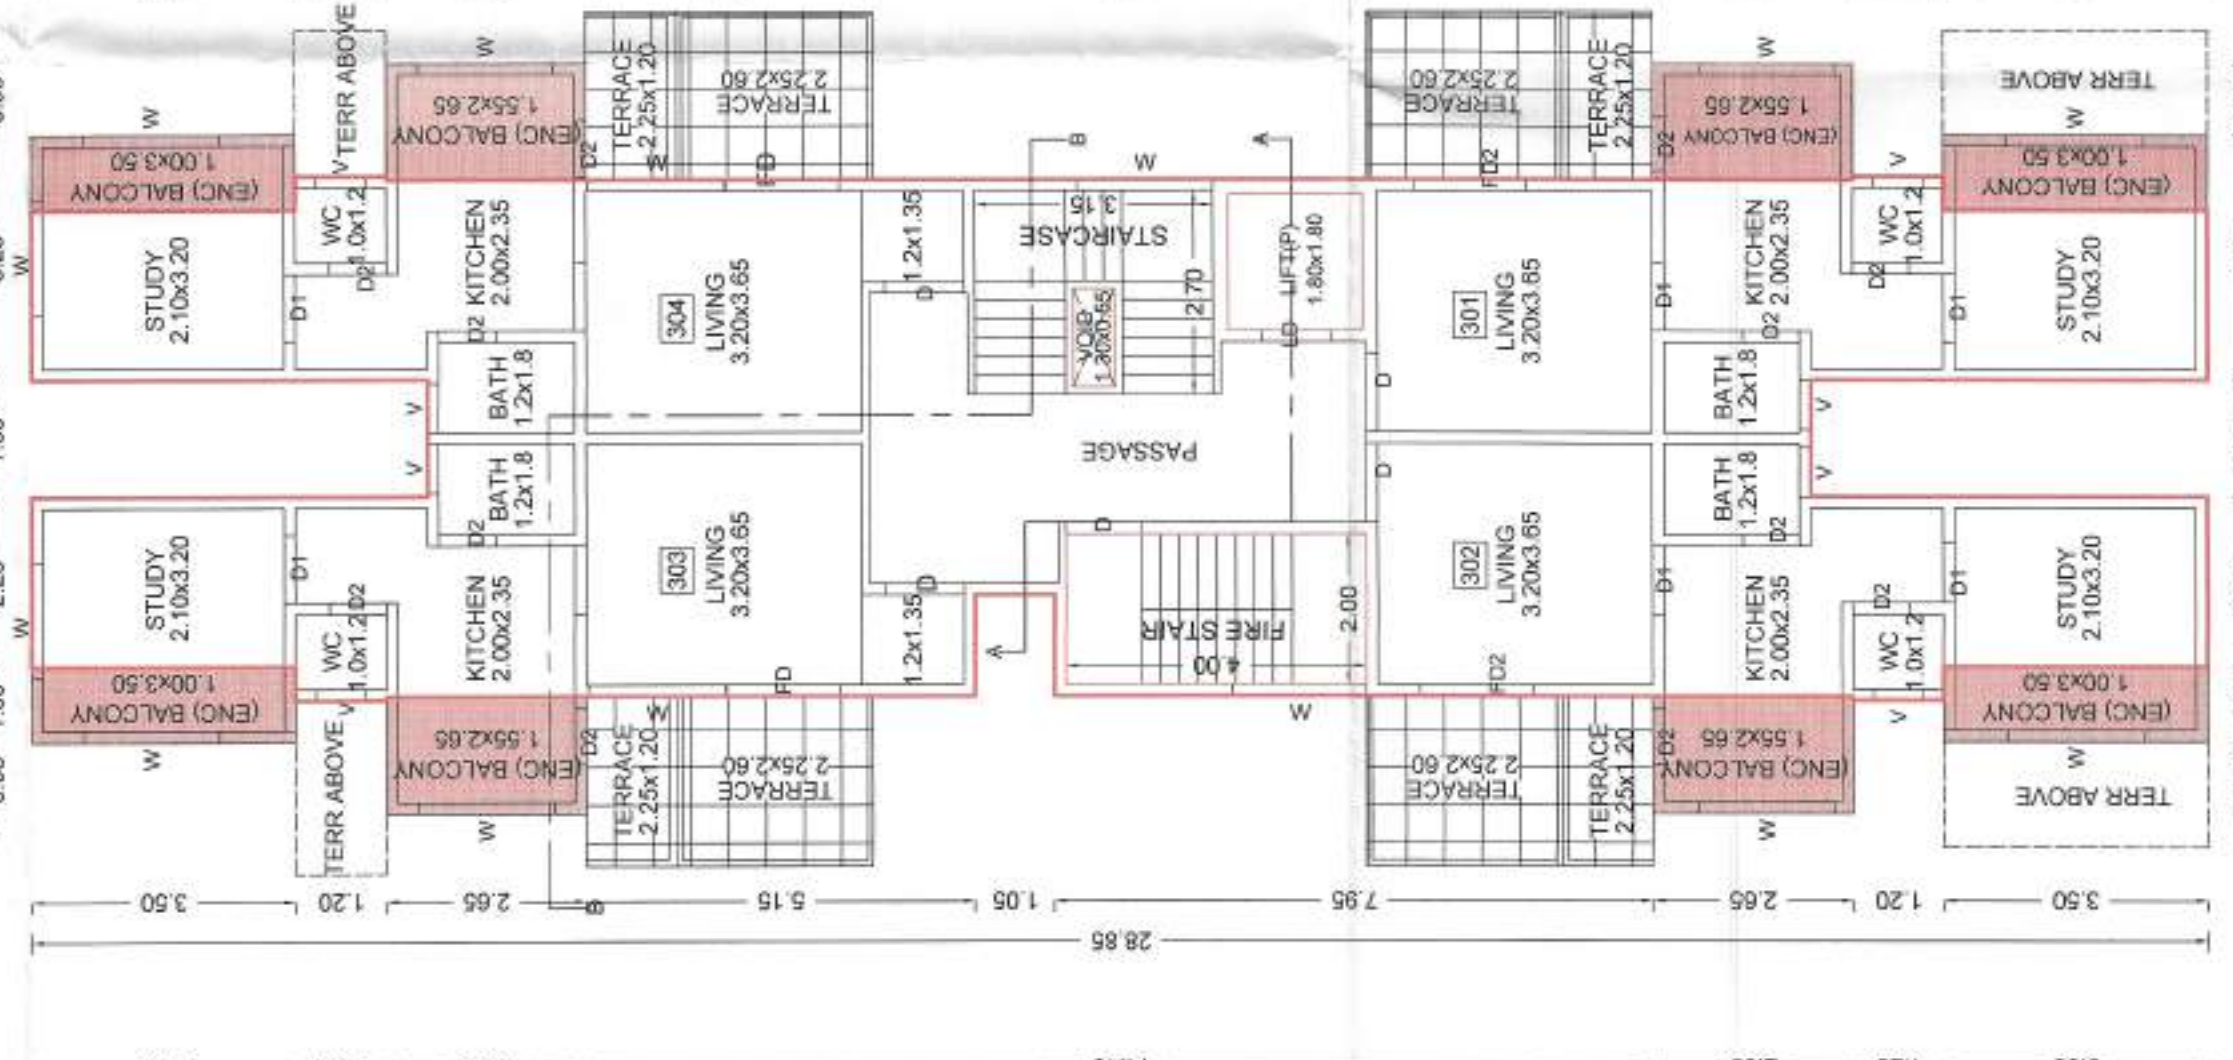


THIRD FLOOR PLAN

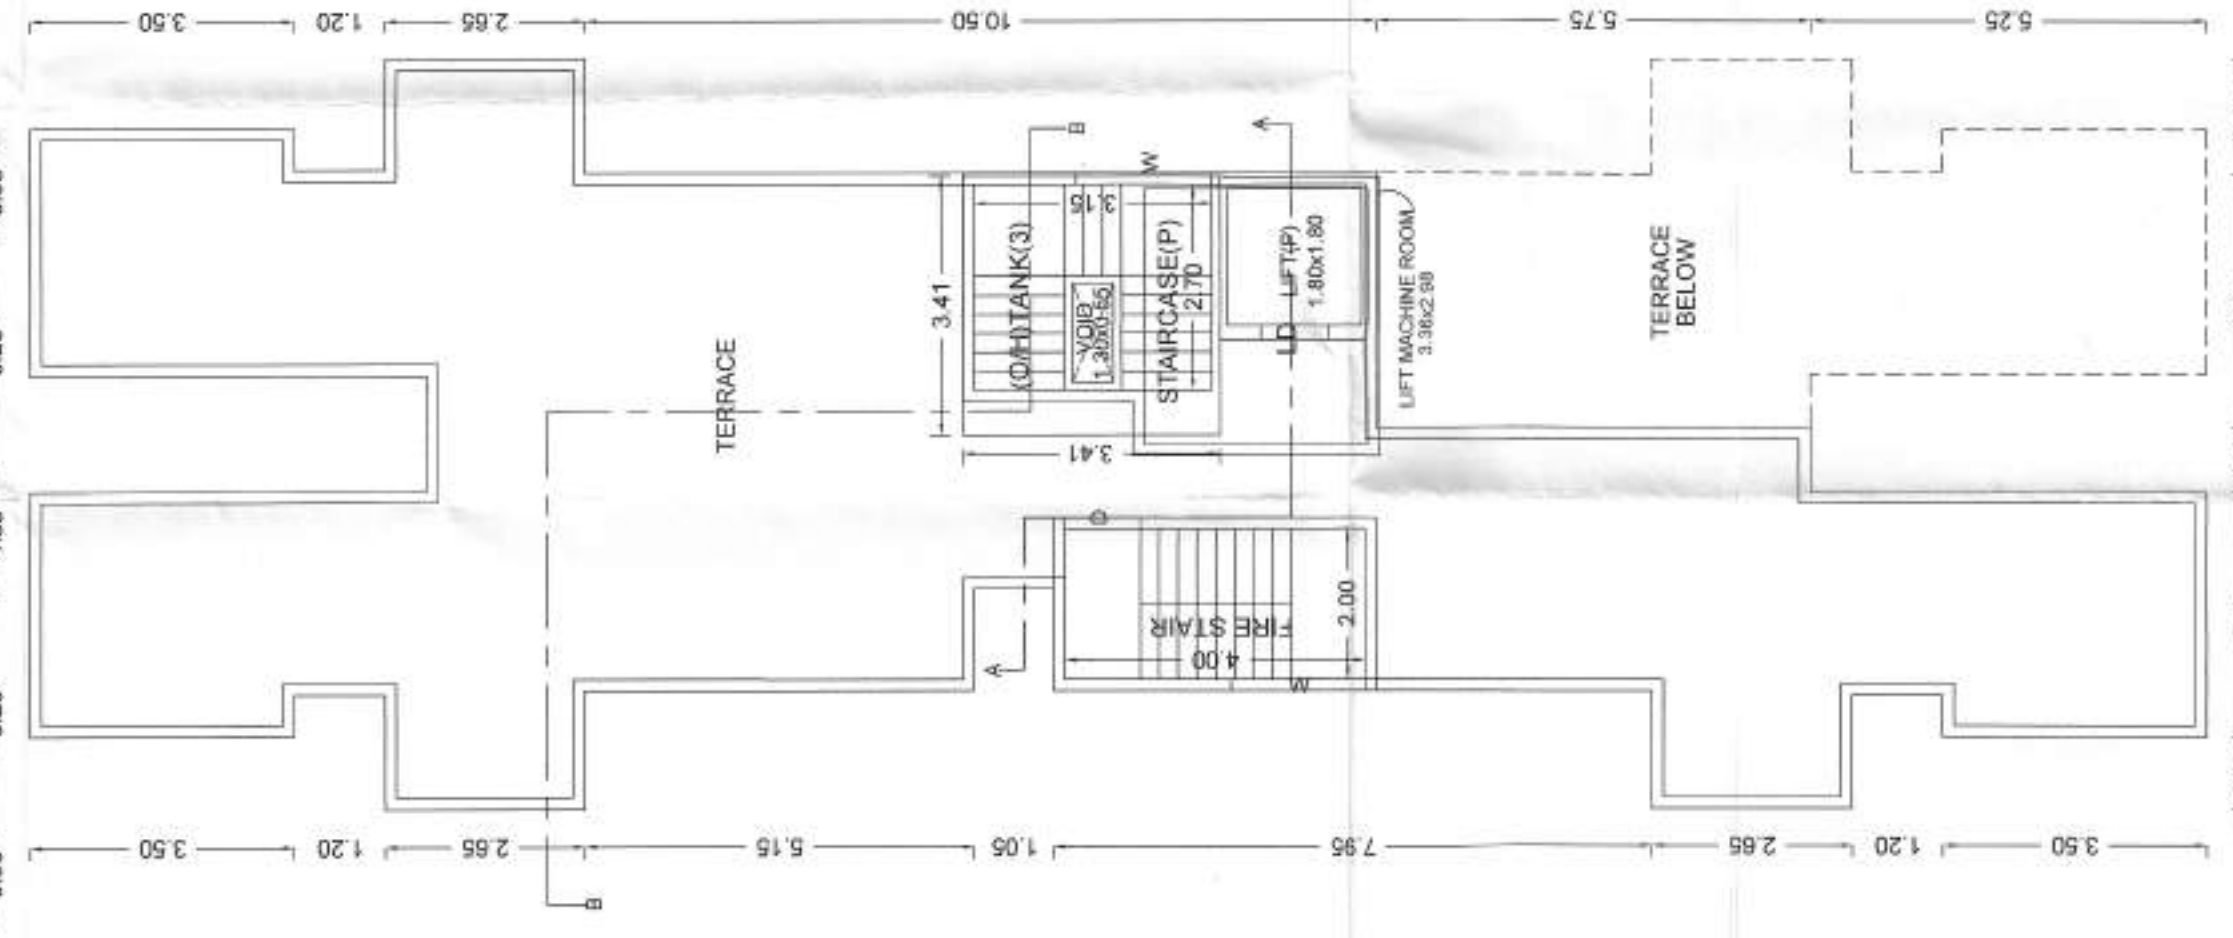

TERRACE FLOOR PLAN

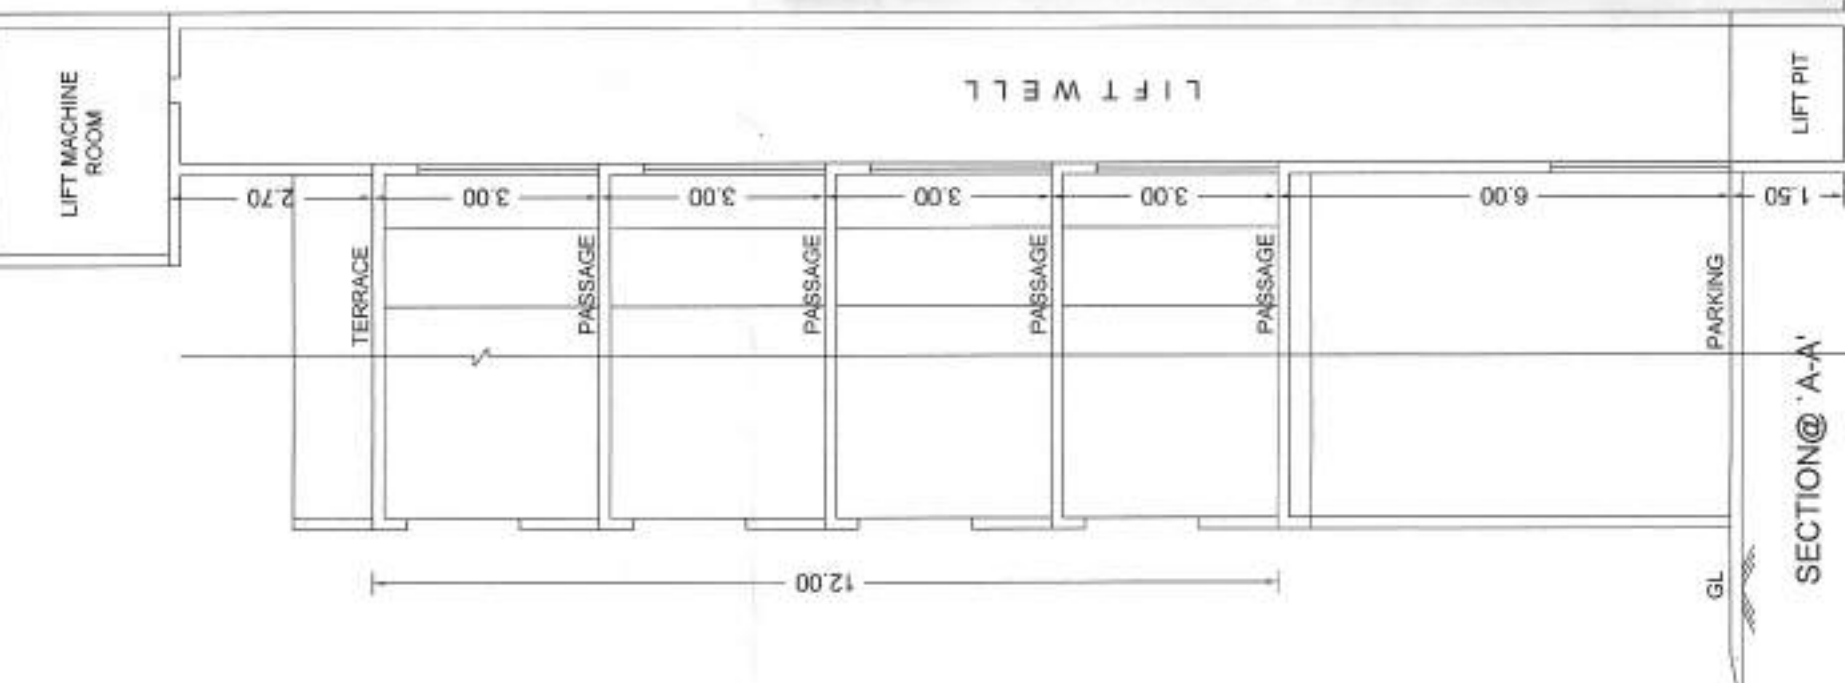

SECTION@ A-A

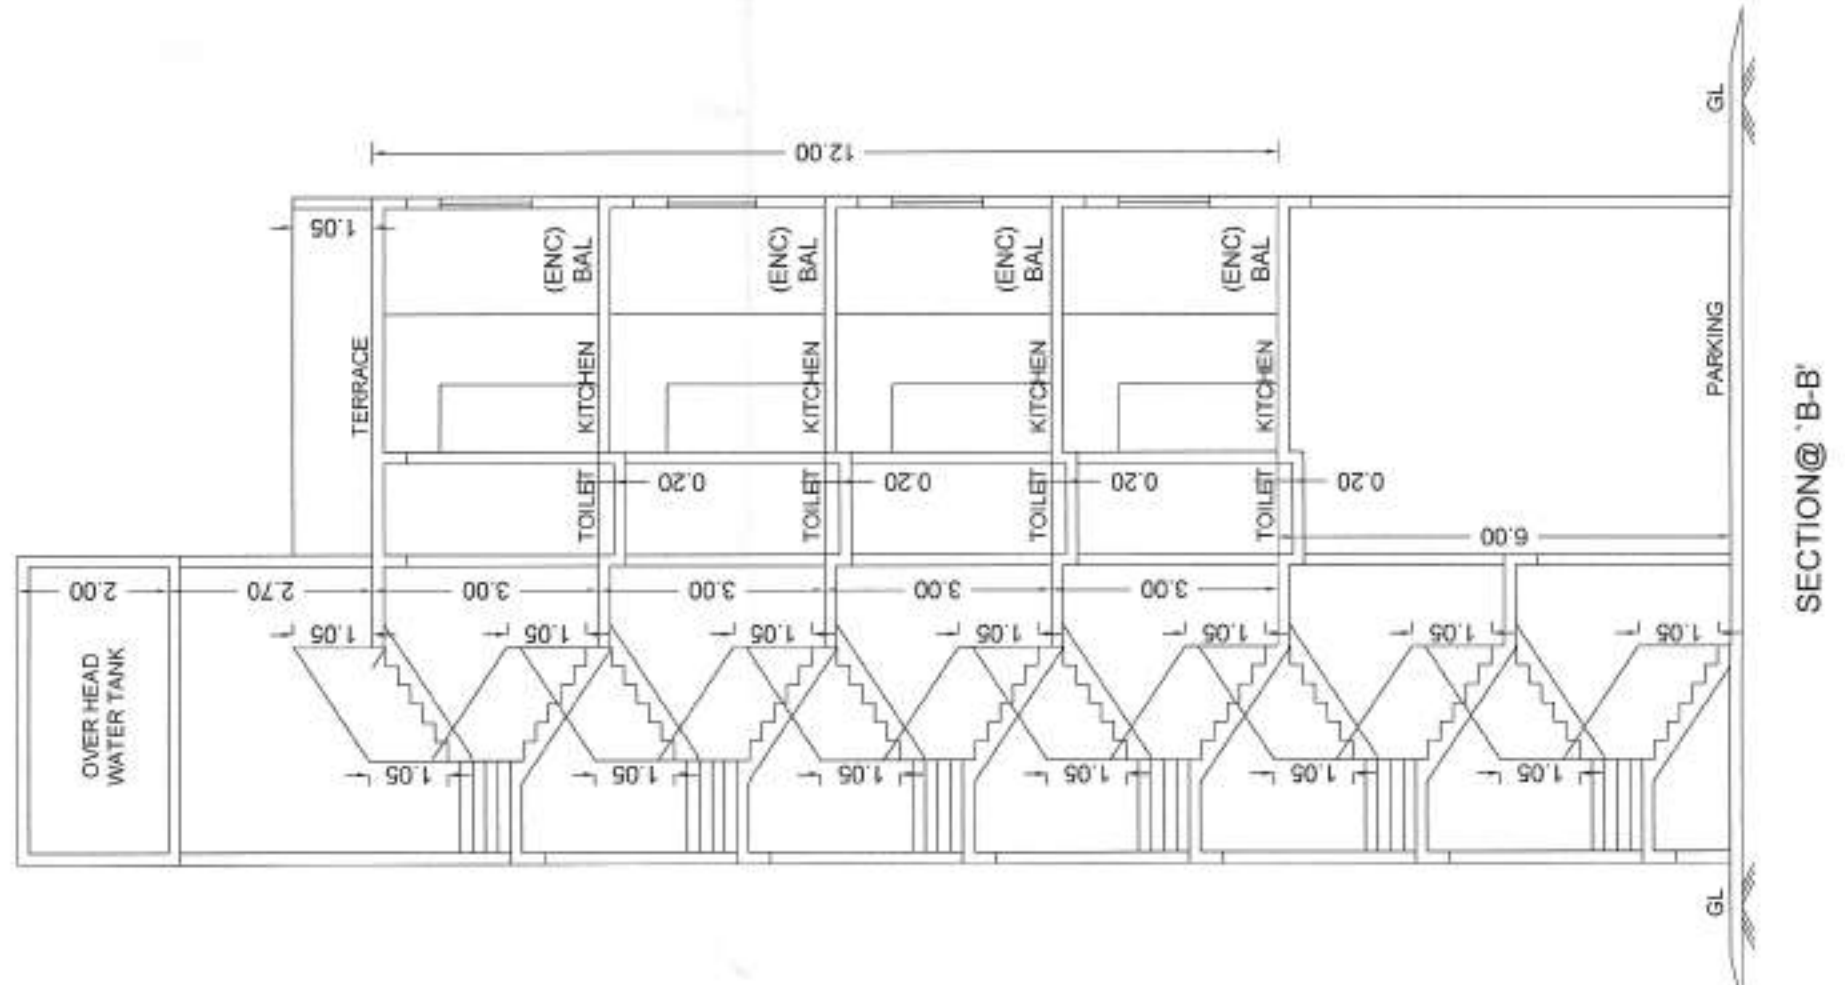

SECTION@ B-B

OWNER'S NAME:	MR. DAGADU NARAYAN MAKATE	OWNERS SIGN:	
	MRS. MANGALDEEP ASSOCIATES & DEVELOPERS THROUGH		
	MR. CHANDAN K. NATHANI		
PROJECT:			
SURVEY NO:	611 (P)	HSSA NO:	
PLOT NO:		CTS NO:	9402399 P
DESCRIPTION:	REGULAR TRACK, VILAGE PANATANI	ARCHITECT'S SIGN:	
ARCHITECT:	Sachin Salur		
JOB NO.	DRG NO.	SCALE	DRAWN BY CHECKED BY
		1:100	
INWARD NO.	INWARD NO.	DATE	01 Nov 2018
KEY NO.	KEY NO.	SHEET NO.	2 / 3