

BUILDING: (C BUILDING)

STAMP OF APPROVAL

Sanctioned No. B.P./Tathawade/28/2021

Subject to conditions mentioned in the Office Order No. 24/05/2021

Pimpri

Date: 24/05/2021

ESTD. 11/10/82

Pimpri-411 016


Joint City Engineer

Building Permission Dept.

Pimpri, Pune-18.



O. C. Signed by

Joint City Engineer

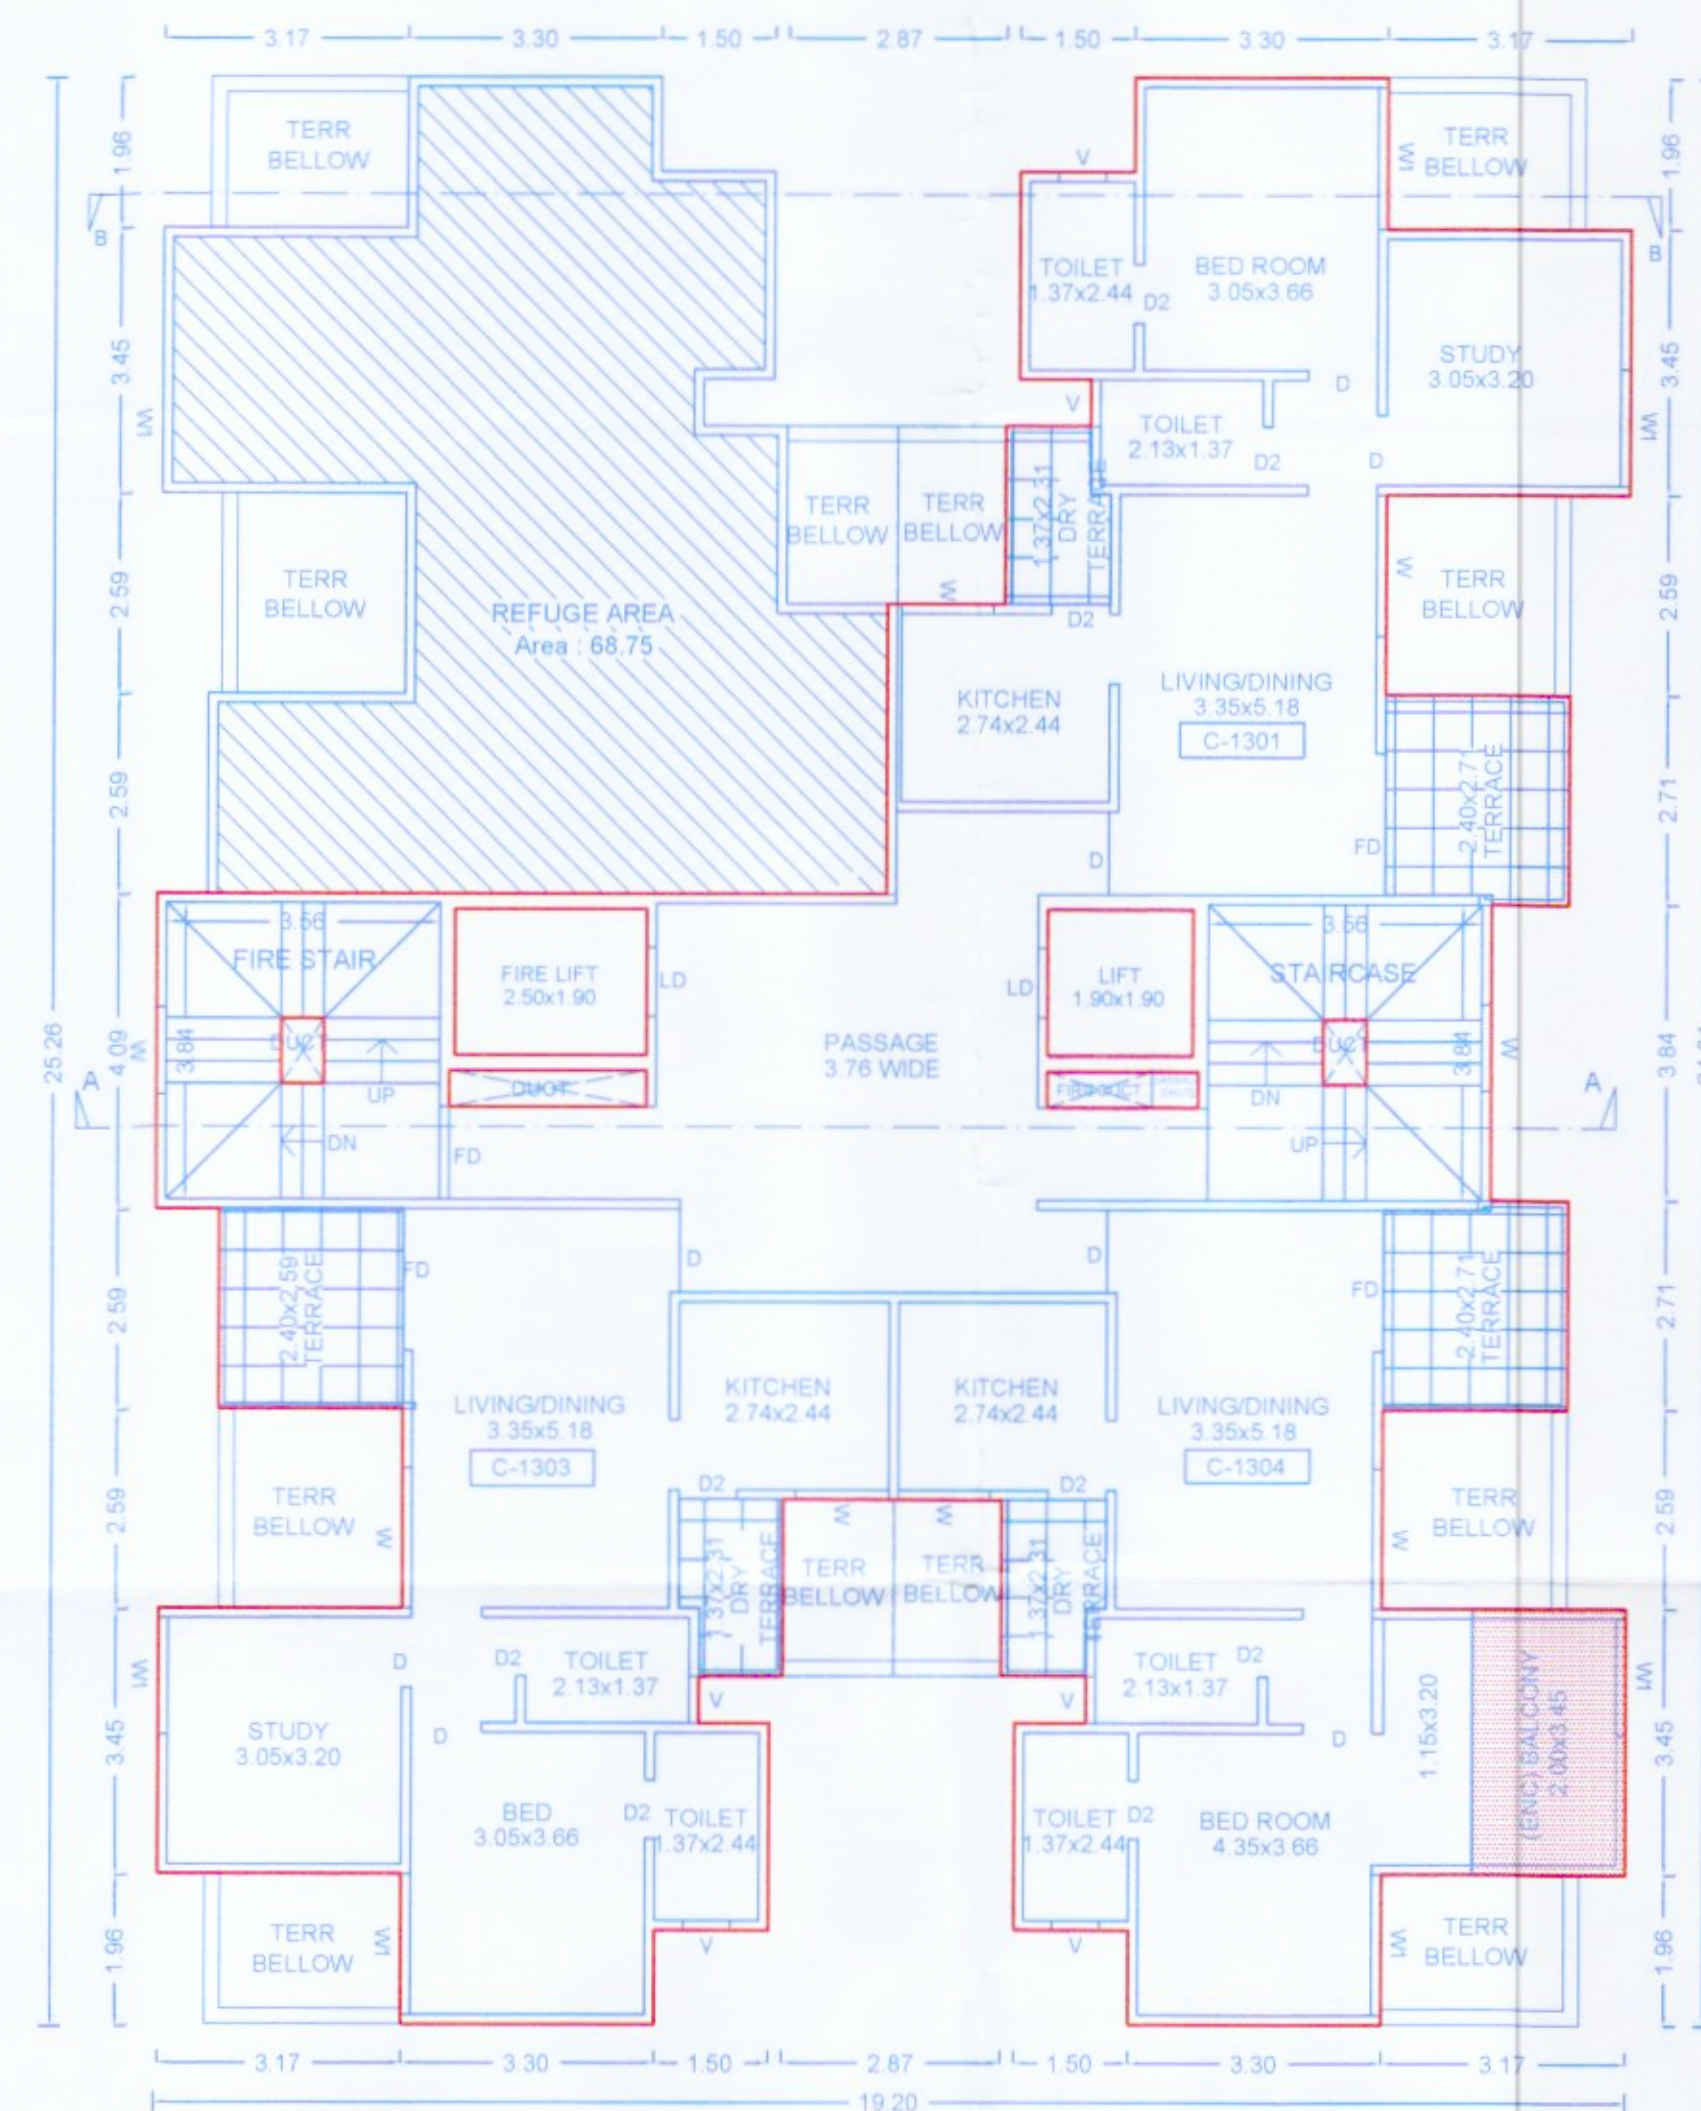

THIRTEENTH FLOOR PLAN

THIRTEENTH FLOOR PLAN (P-LINE.)

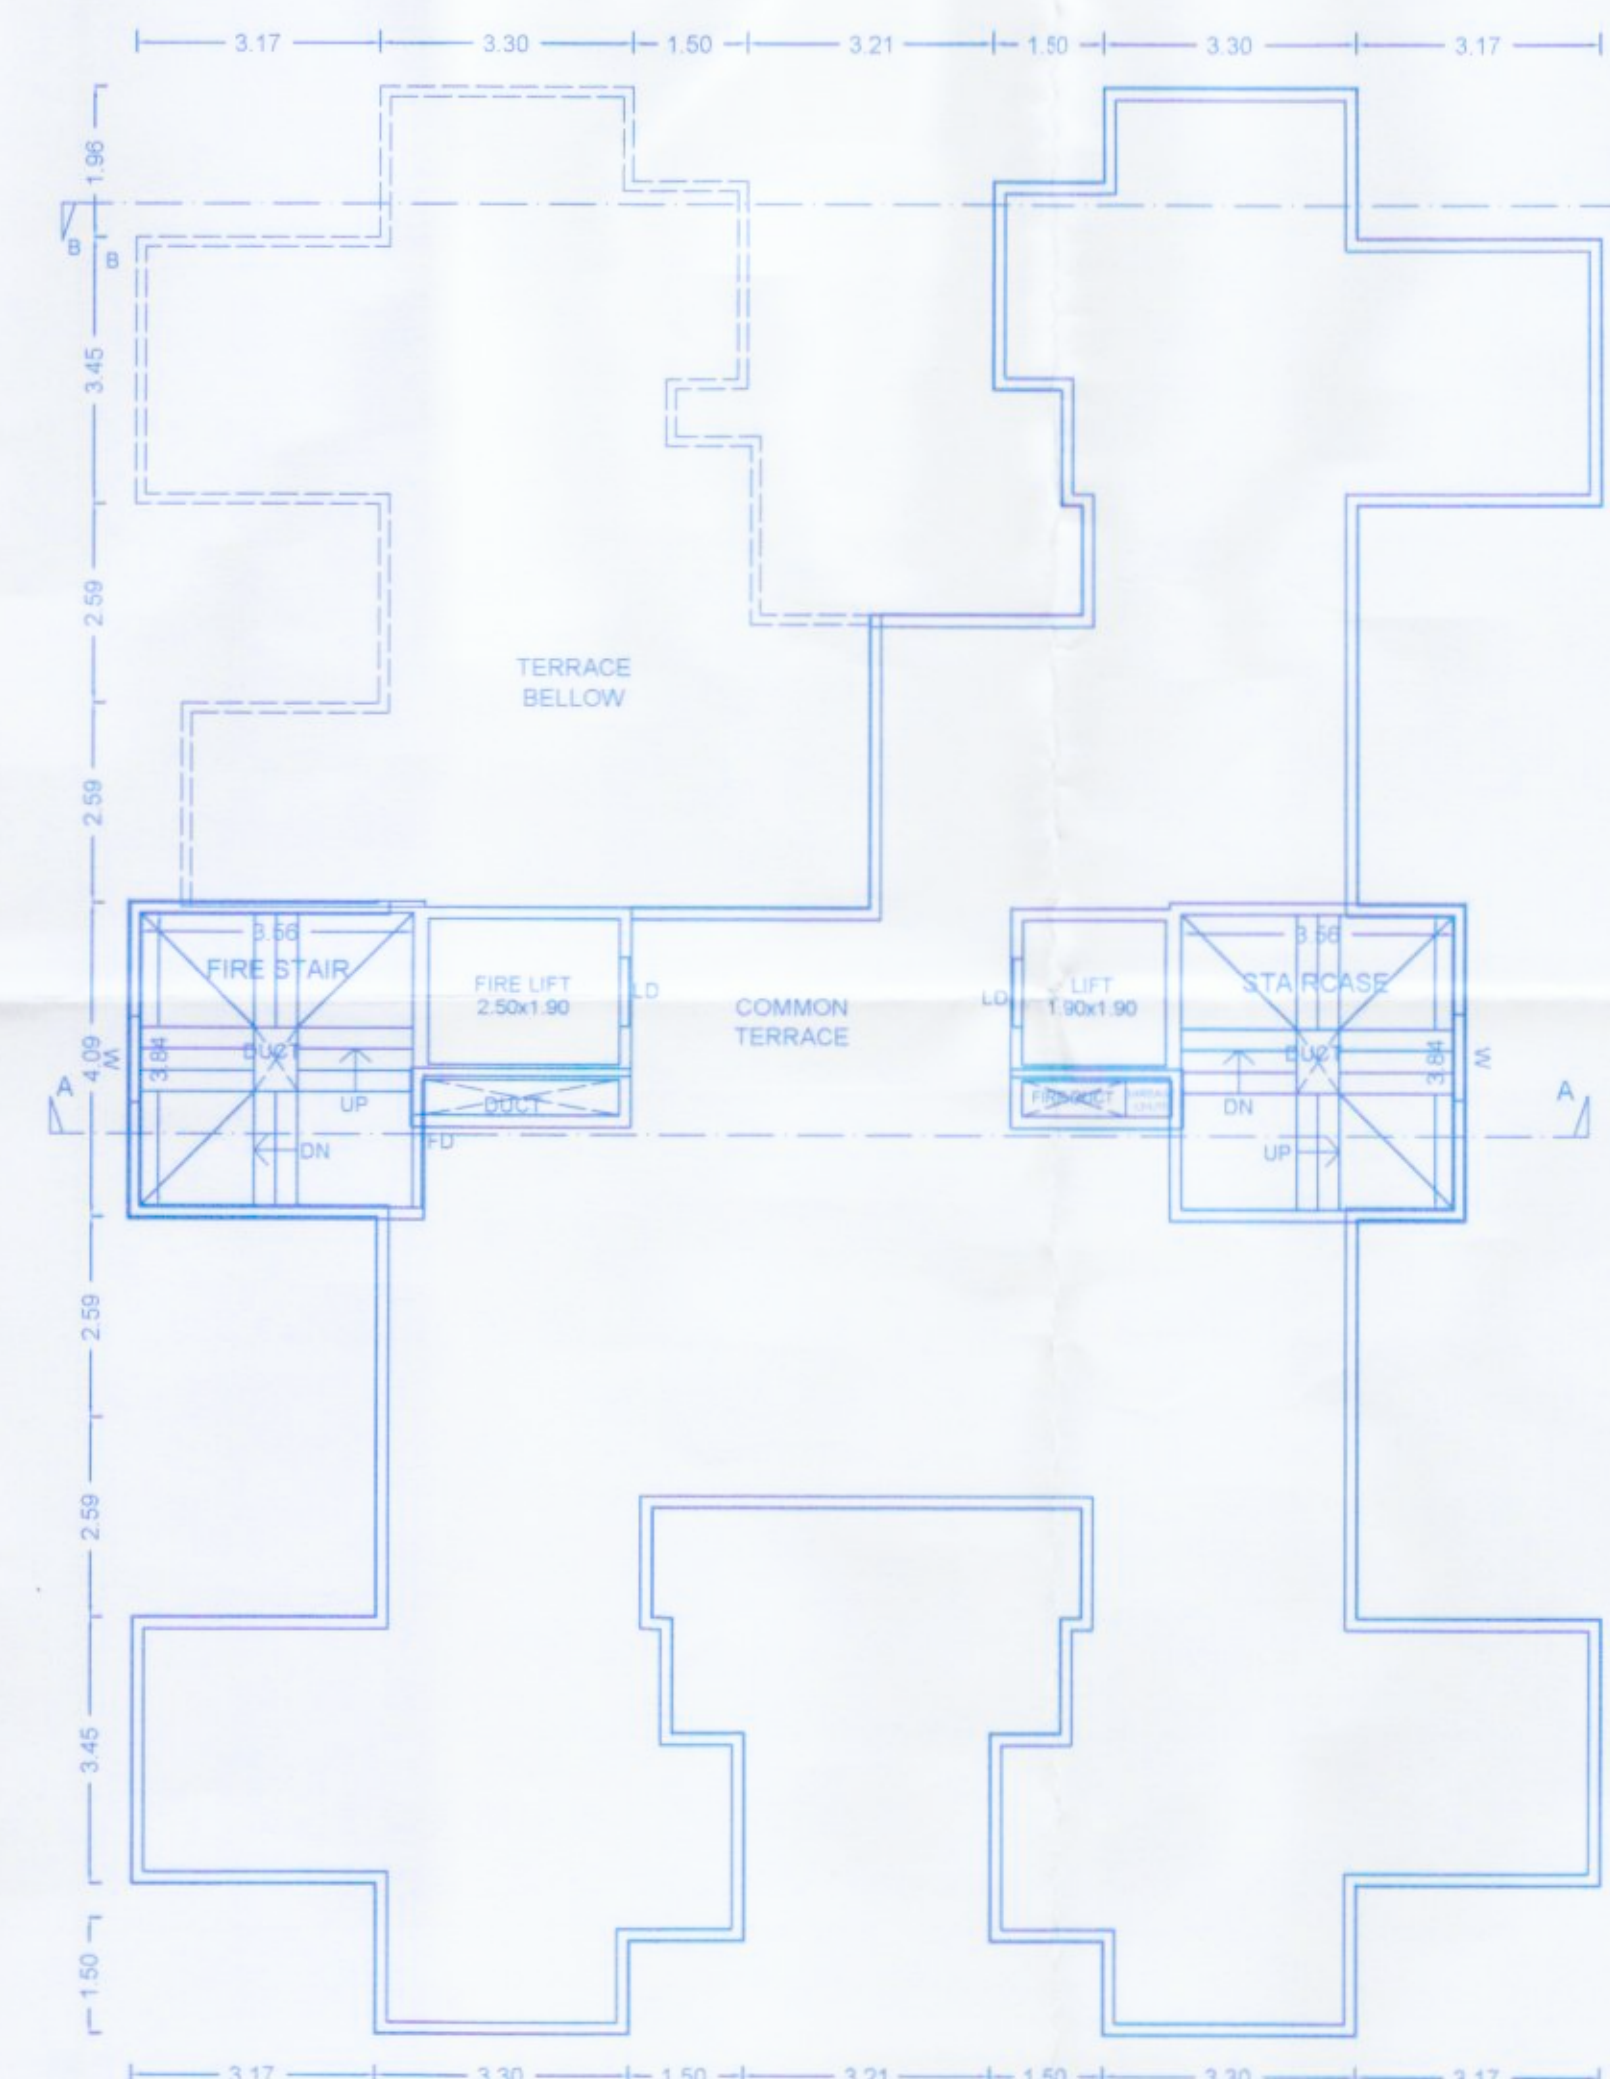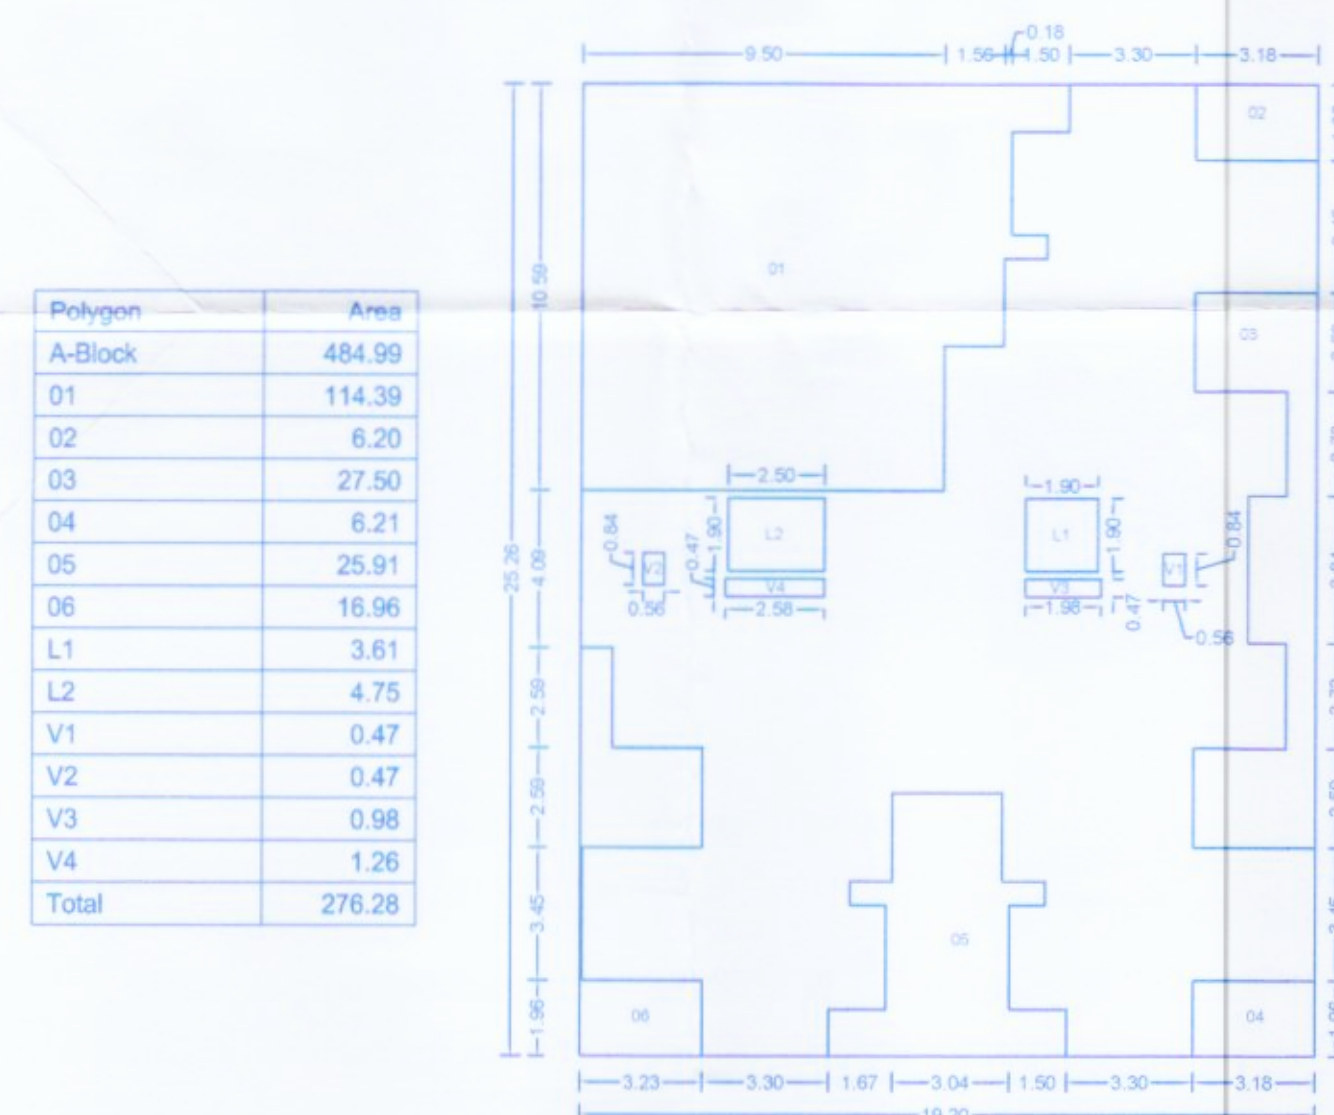

TERRACE FLOOR PLAN

OWNER'S NAME:

ABHAY ARAVIND MANDHARE

OWNER'S SIGN:

PROJECT:

SURVEY NO: 134/1 (P)

PLOT NO:

DESCRIPTION: REGULAR TRACK, VILLAGE - TATHAWADE

ARCHITECT:

YOGESH S. MANAKSHE

ARCH. SIGN:

JOB NO.

DRG. NO.

SCALE: 1:100

DRAWN BY

CHECKED BY

INWARD NO.

INWARD NO. TAT/PRB/2021/05/21

DATE: 05 May 2021

KEY NO.

17/19