


STAMP OF APPROVAL


SANCTIONED NO. BFMOSH/67/2018 Dated: 29/12/2018
BPMOSH/47/2019 Dated: 31/03/2019
BPMOSH/42/2020 Dated: 10/12/2020

Sanctioned No. C.P./MOSH/77/2021
Subject to conditions mentioned in the
Office Order No.
even dated - 12/10/2021
Pimpri
Date: 12/10/2021

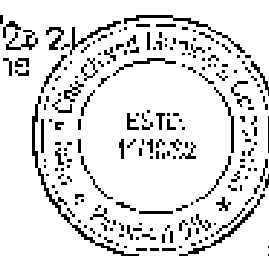

O. C. Signed by
Joint City Engineer


Joint City Engineer
Building Professional Dept.
POMC, Pimpri, Pune

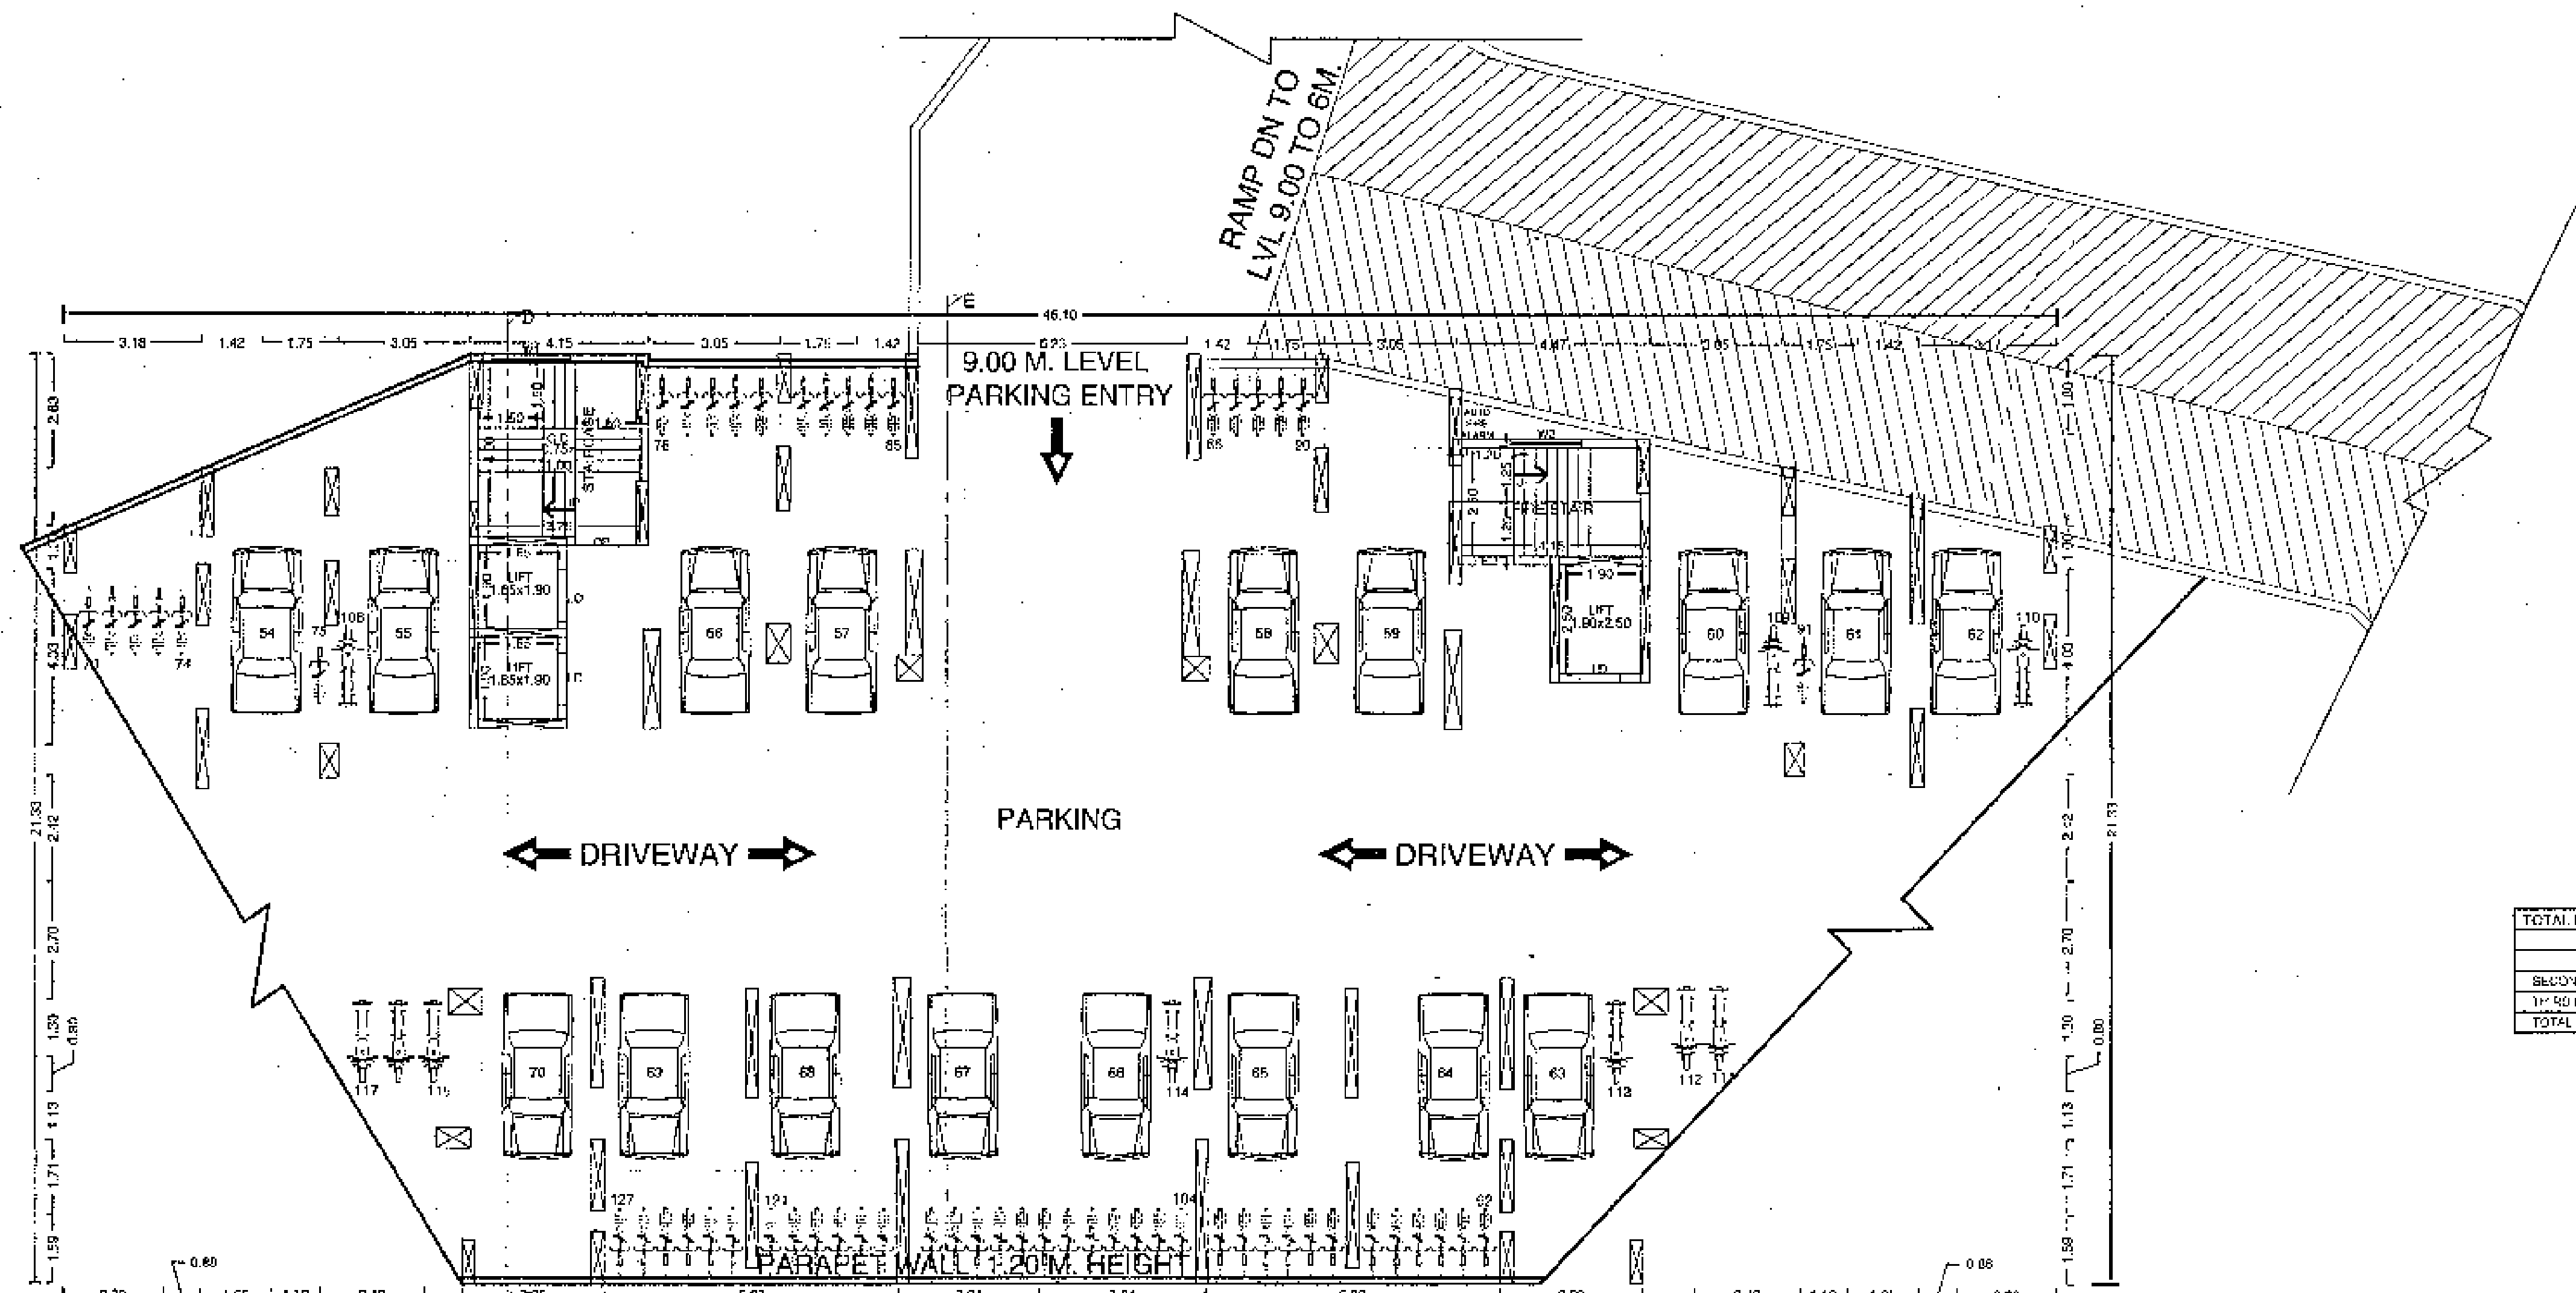

STAMP OF APPROVAL

SANCTIONED NO. BP/MOSH/07/2018 Dated: 29/12/2018
BP/MOSH/07/2019 Dated: 31/08/2019
BP/MOSH/42/2020 Dated: 10/12/2020


Approved No. BP/MOSH/17/2021
Subject to conditions mentioned in the
Office Order No.
Dated: 10/10/2021
Pls. see
Date: 12/10/2021

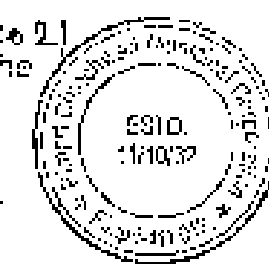

O. C. Signed by
Joint City Engineer



for Joint City Engineer
Building Permits Dept.
Bangalore, P. No. 13

Additional FSI is added in first floor TYPICAL - 1, 3, 5, 7, 9, 11, 13 FLOOR PLAN

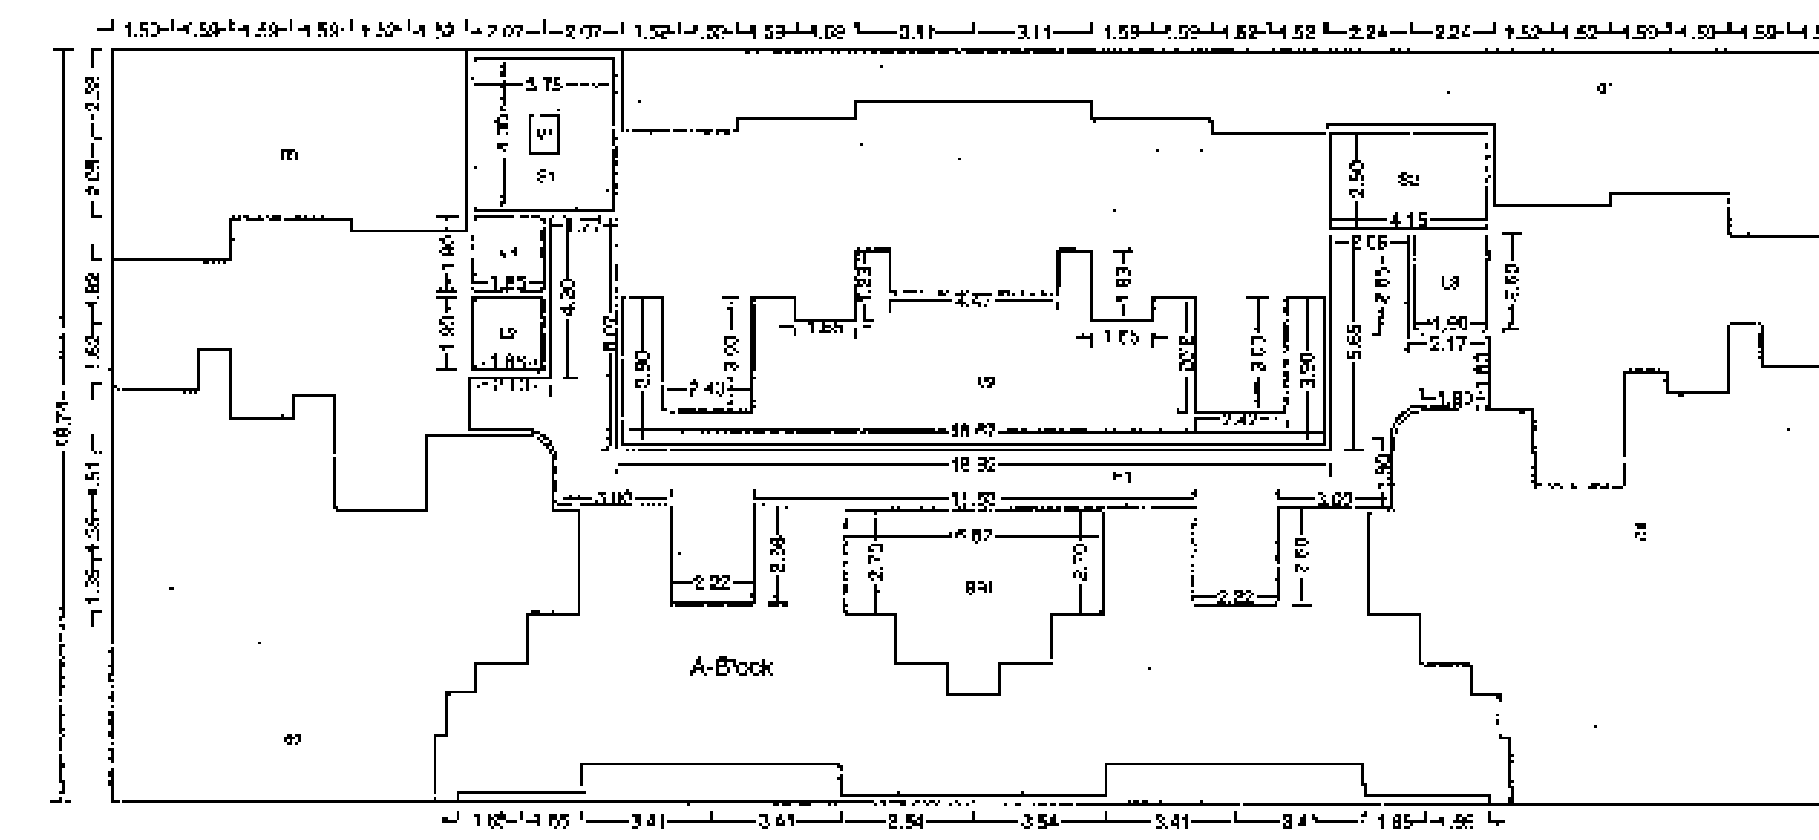

Polygon	Area
A-Block	910.01
D1	63.83
D2	121.45
D3	46.16
D4	116.52
L1	3.52
L2	3.52
L3	4.75
P1	73.67
V1	0.75
V2	58.76
RS1	24.80
S1	14.25
S2	10.37
Total	360.39

TYPICAL - 1, 3, 5, 7, 9, 11, 13 FLOOR PLAN

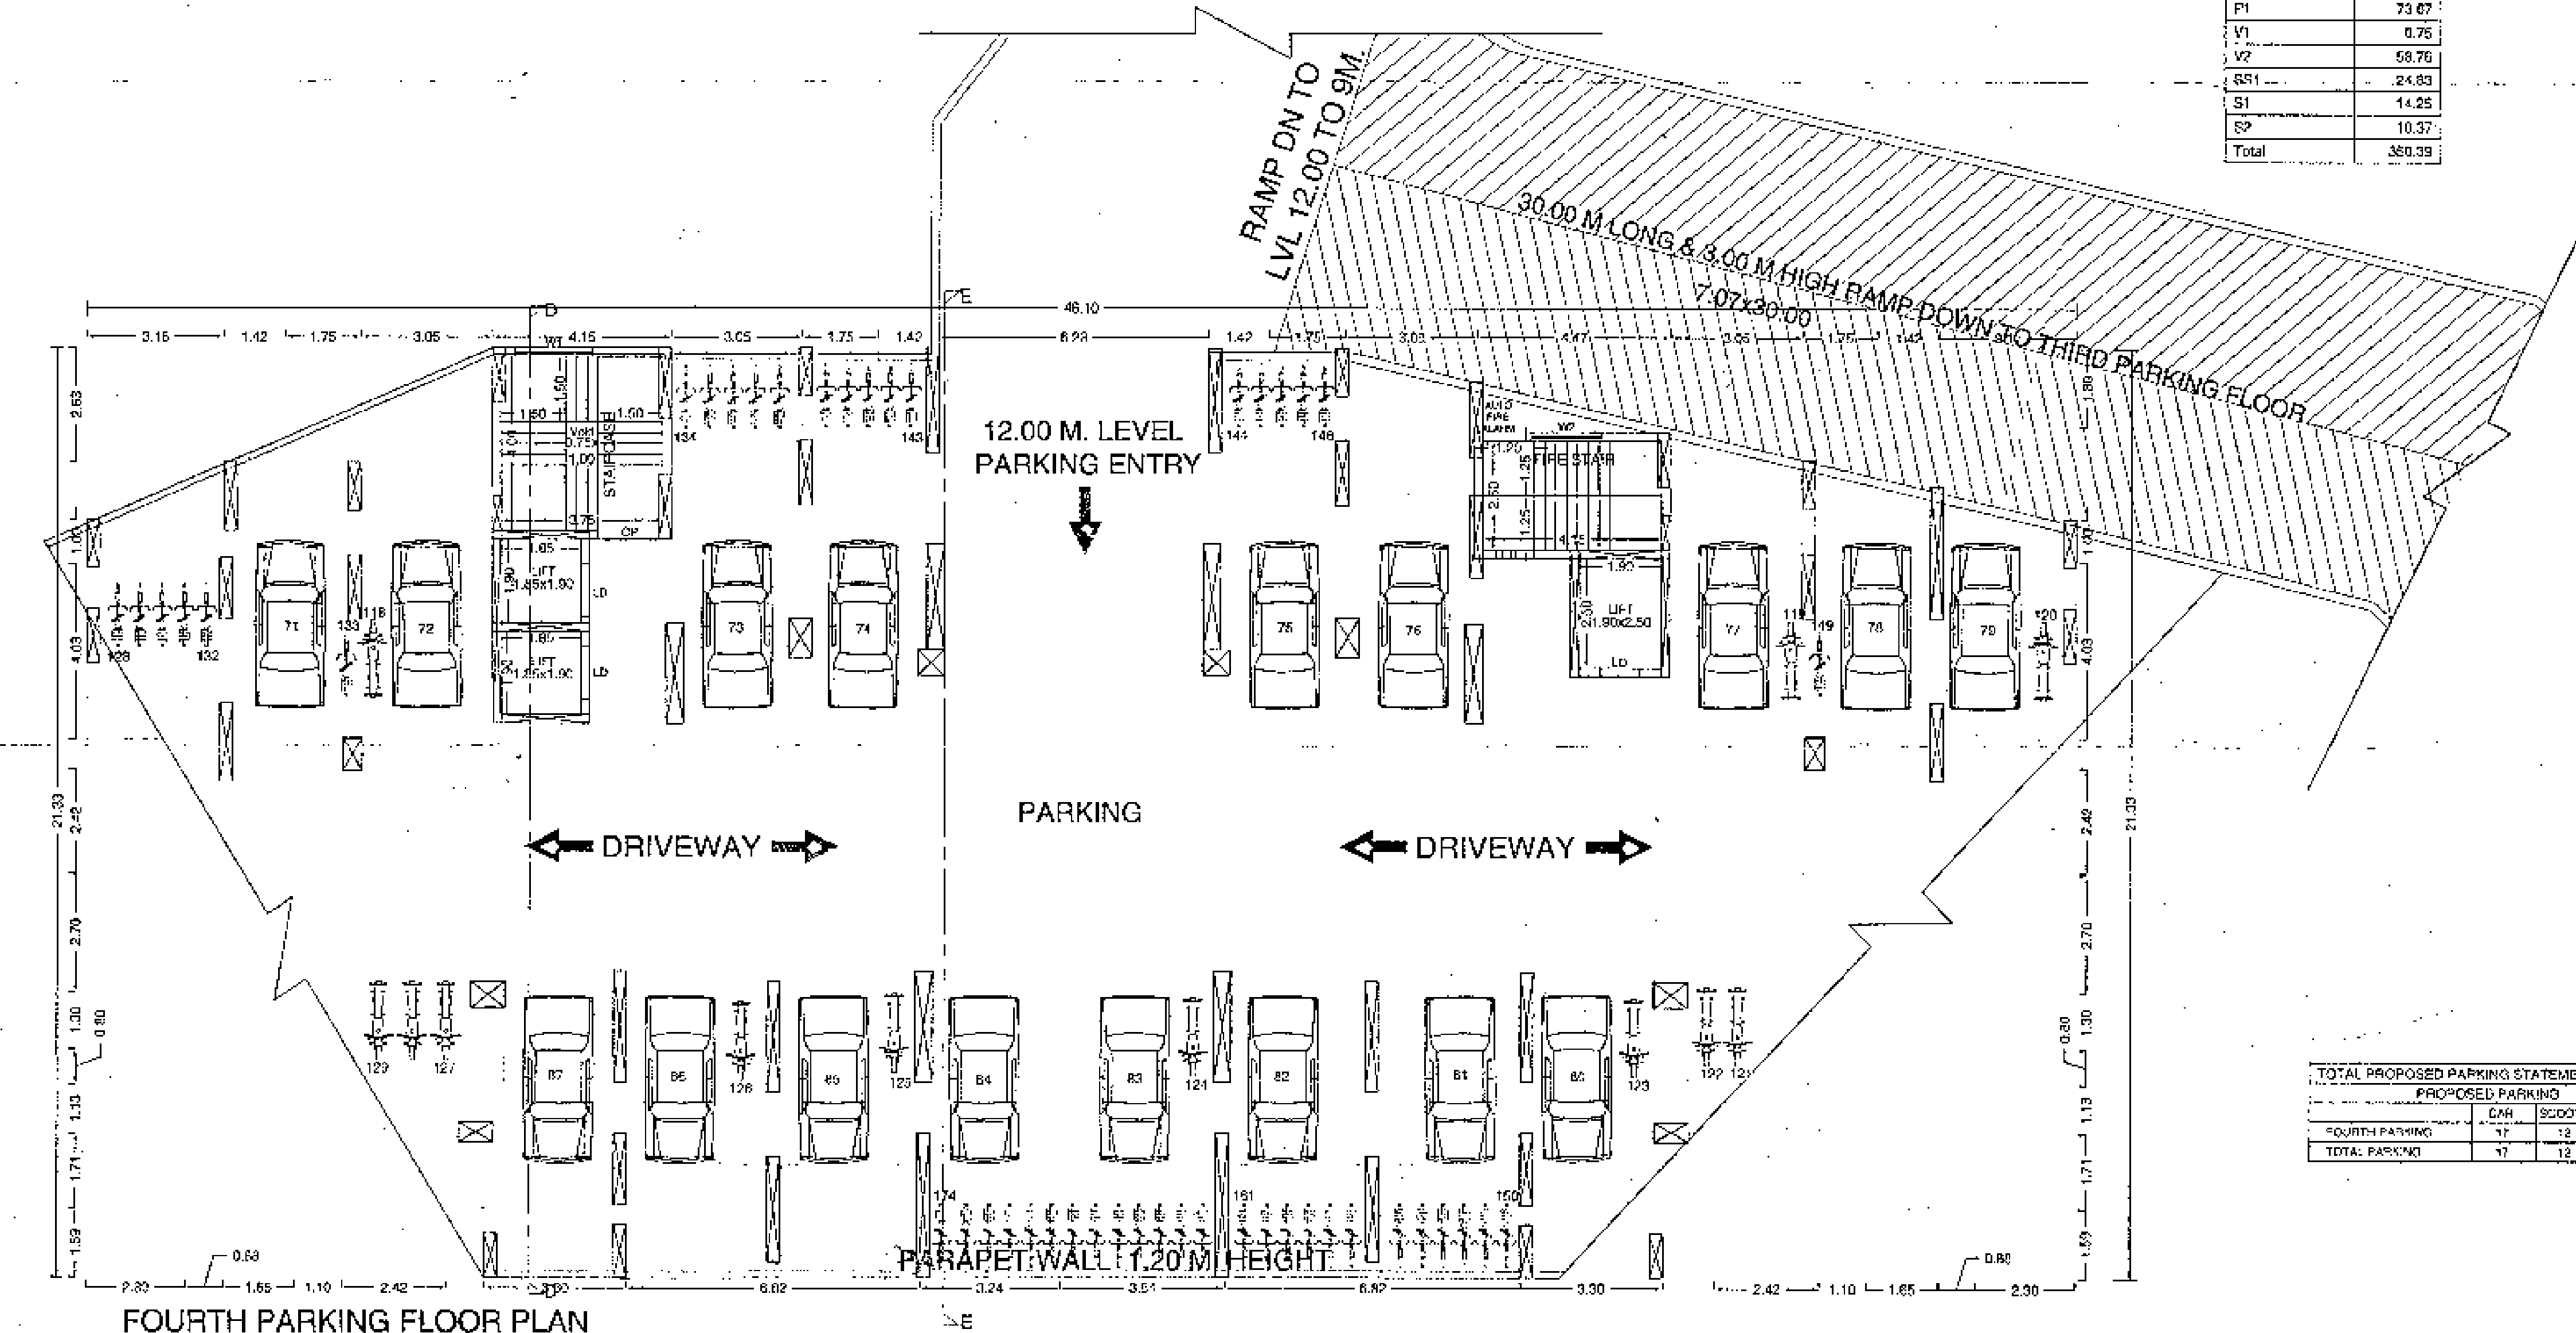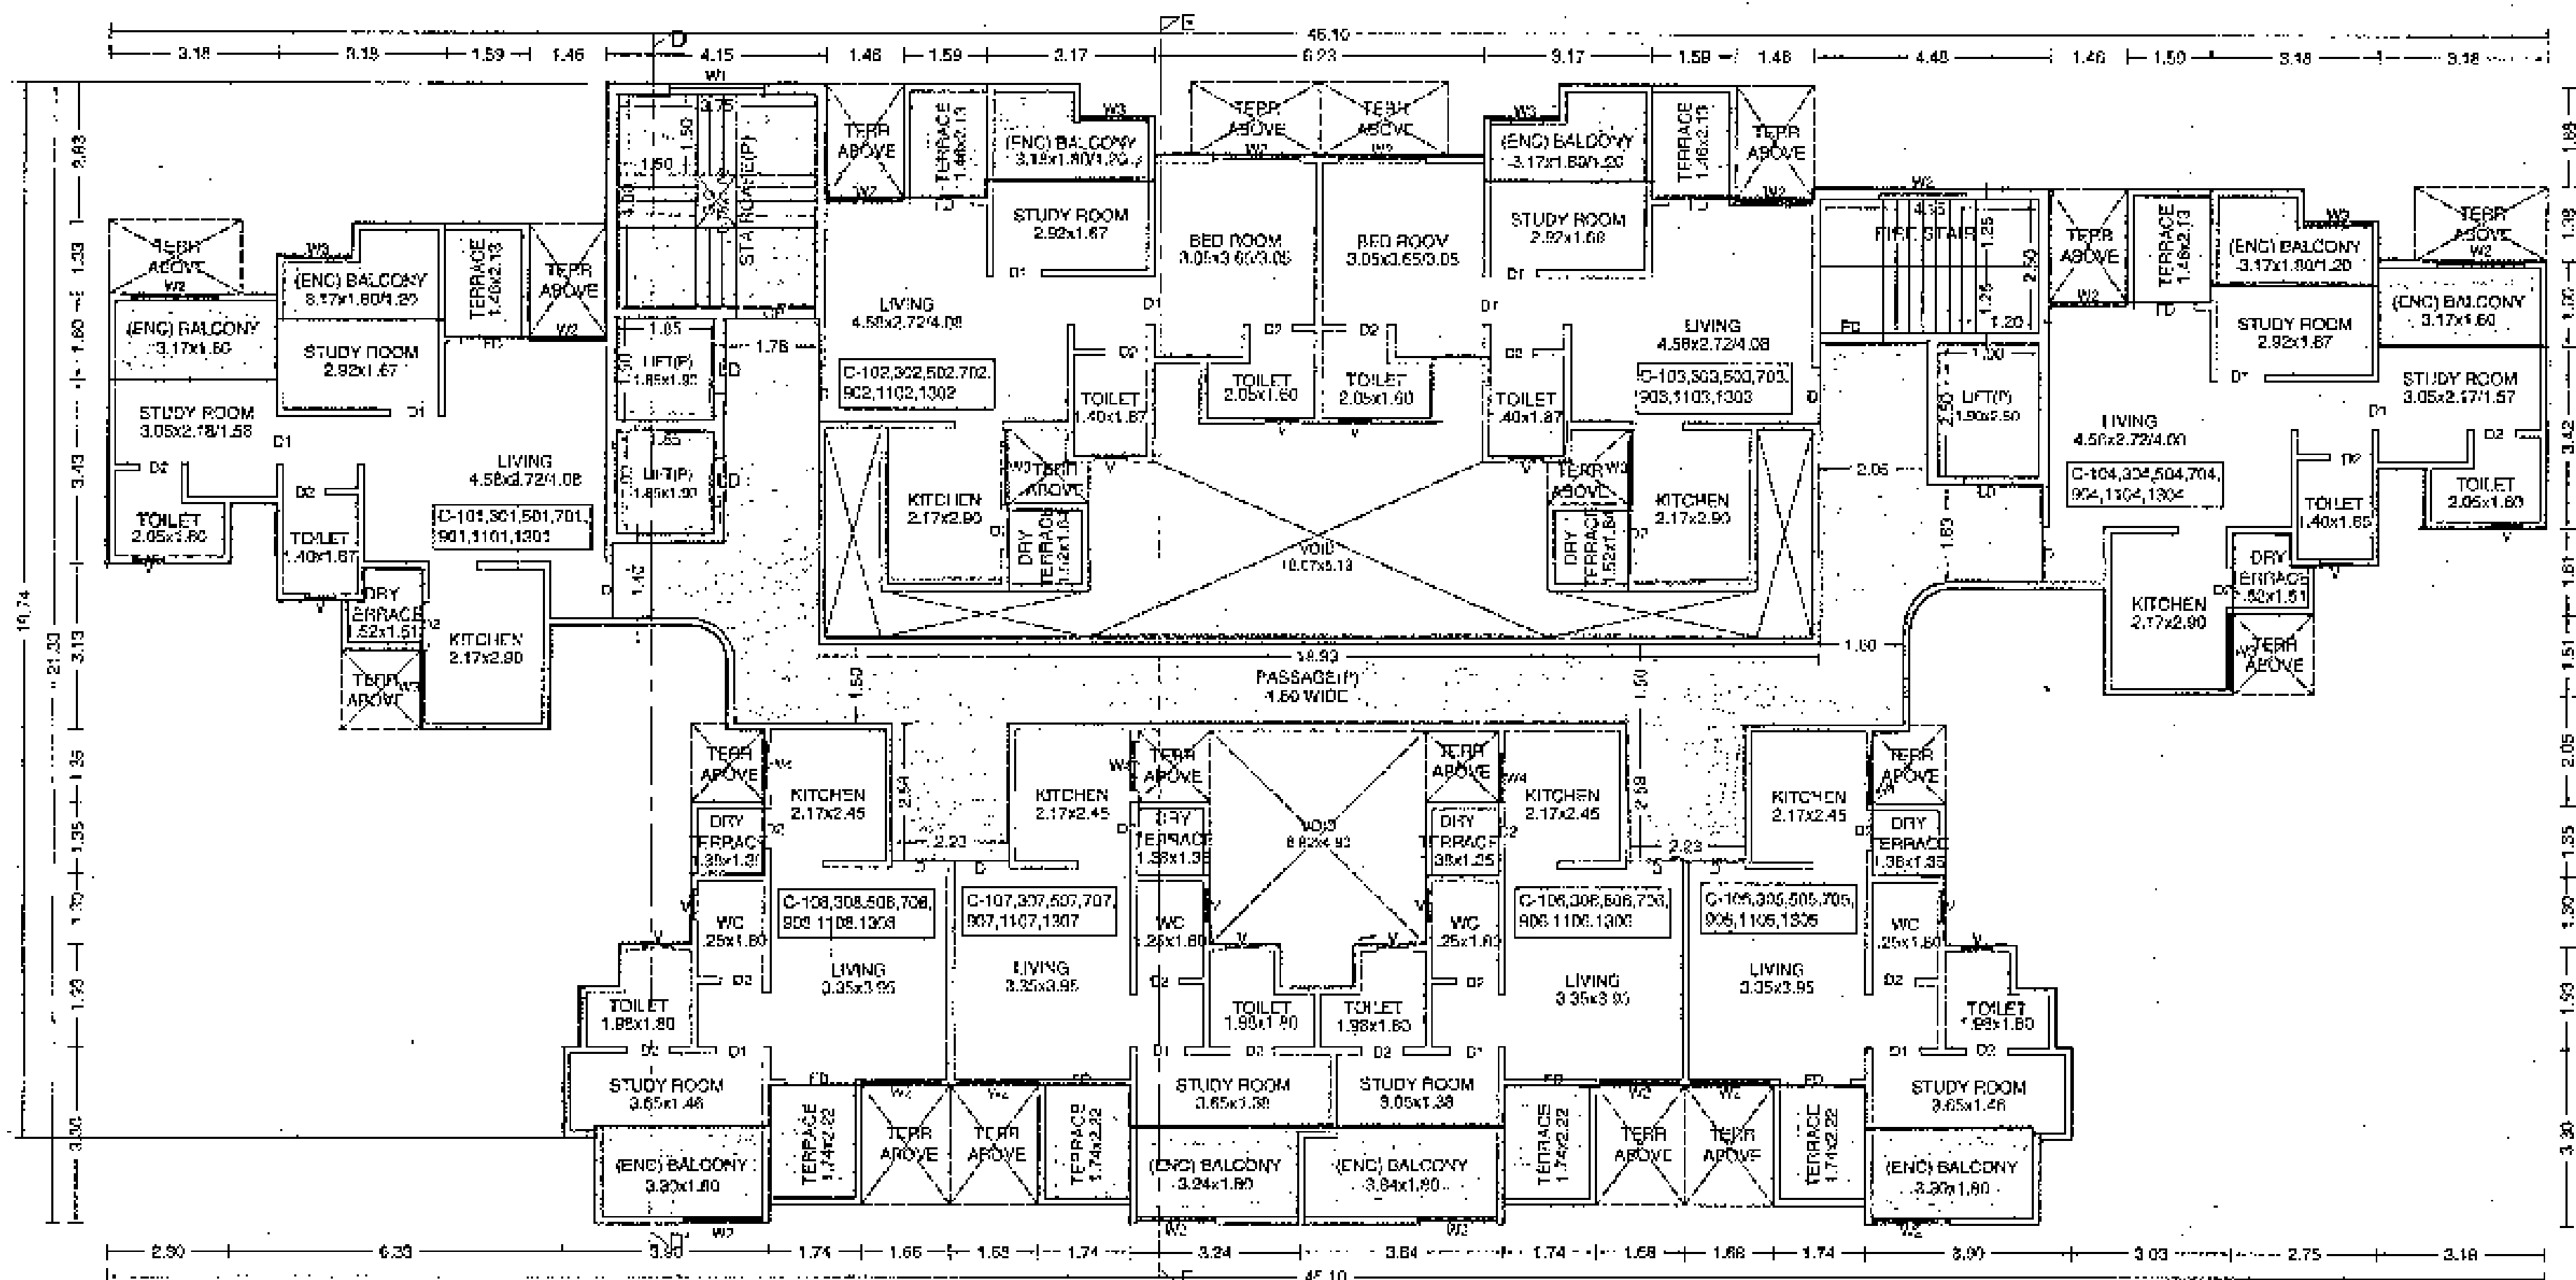

TOTAL PROPOSED PARKING STATEMENT (C WING)			
PROPOSED PARKING			
FOURTH PARKING	CAR	SCOOTER	CYCLE
TOTAL PARKING	17	12	67

OWNER'S NAME: M/s. D. V. ALKAT & OTHER THROUGH ROAD MIS. TRIP. PROPRIETARY PARTNERS

OWNER'S SIGN: [Signature]

PROJECT: [Blank]

SURVEY NO: 105,126,107,108,113,114,115

PLOT NO: [Blank]

DESCRIPTION: VILLAGE - MOSHI

ARCHITECT: Usha Rangarajan

LIC NO: CA99/1988





PLOT NO 32, SECTION NO 28, BLOCK 10, PONDY, P. NO. 13

DATE: 10/10/2021

KEY NO: [Blank]

SHEET NO: 1/2

DATE: 10/10/2021

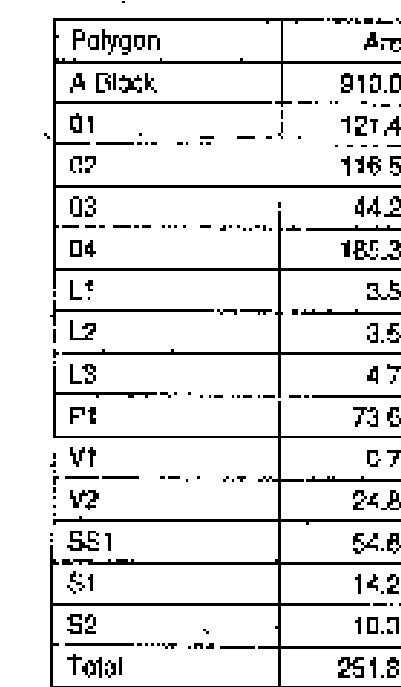 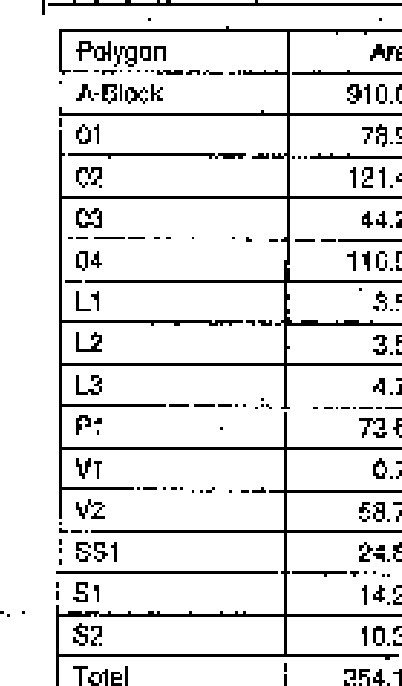 


OWNER'S NAME:		OWNER'S SIGN:	
M. D. VALLATH & OTHER THROUGH POND M&T P PROJECT P'S PARTNERS			
Mr. Sanyal P. Varma Mr. Anand B. Sato			
PROJECT:			
SURVEY NO.: 195, 108, 107, 108, 113, 114, 115		MISSA NO.:	
PLOT NO.:		CTS NO.:	
DESCRIPTION: VILLAGE - MOCHI			
ARCHITECT:		ARCHITECT'S SIGN:	
Usha Ramangnan 110 NO. - CHACKI 24822			
PLOTING 24. SECTION NO 29/SKODHATMPLA ROAD, RAVET PRADESH/RAJAN PUNE. 411011			
JOB NO.	DSG. NO. & SCALE	DRAWN BY	CHECKED BY
	1:100		
INWARD NO. DRAWING WAS RECEIVED: DATE		JULY 2007	
KEY NO.	24. 24/24/24. 11	SHEET NO.	14/29

STAMP OF APPROVAL


SANCTIONED NO. BP/MOSH/67/2018 Dated: 29/12/2018
 BP/MOSH/47/2019 Dated: 31/08/2019
 BP/MOSH/42/2020 Dated: 10/12/2020

Sanctioned No. R.P./MOSH/171/2021
 Subject to conditions mentioned in the
 Office Order No. 12/10/2021
 Pimpri
 Date: 12/10/2021

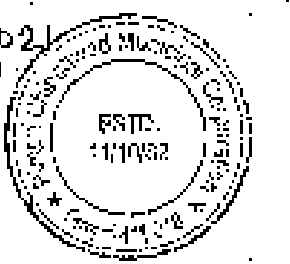


O. C. Signed by
 Joint City Engineer

Joint City Engineer
 Building Regulation Dept.
 Pimpri, Pune-18.

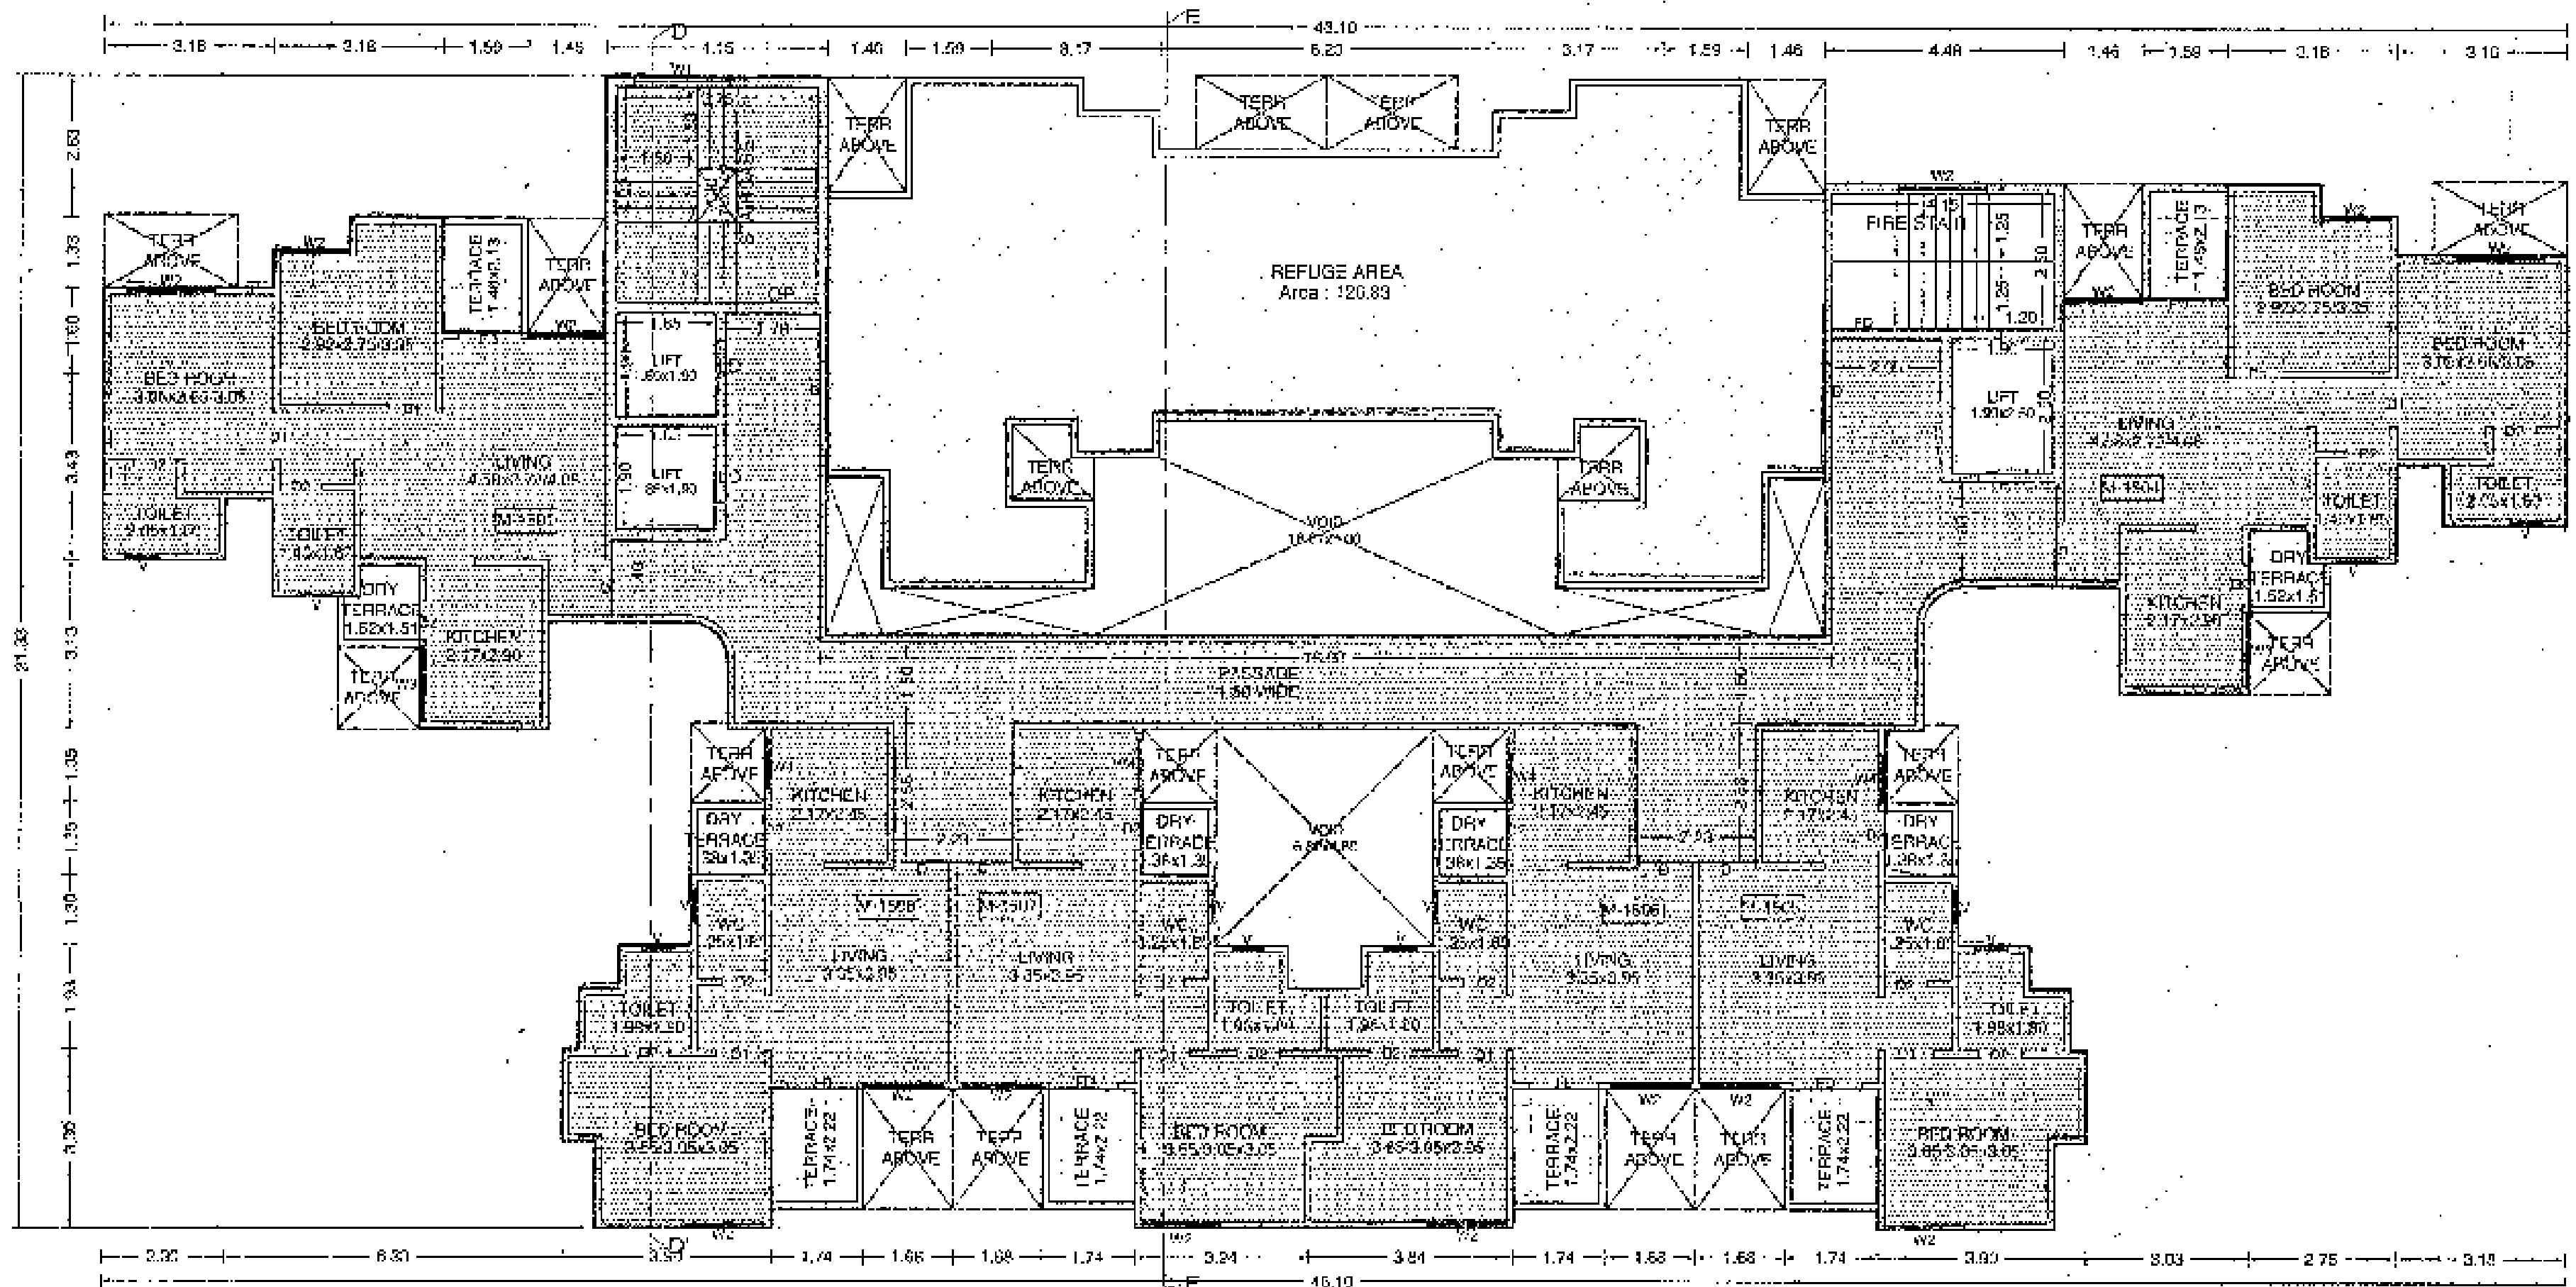


FIFTEENTH FLOOR PLAN

FIFTEENTH FLOOR PLAN(MHADA)

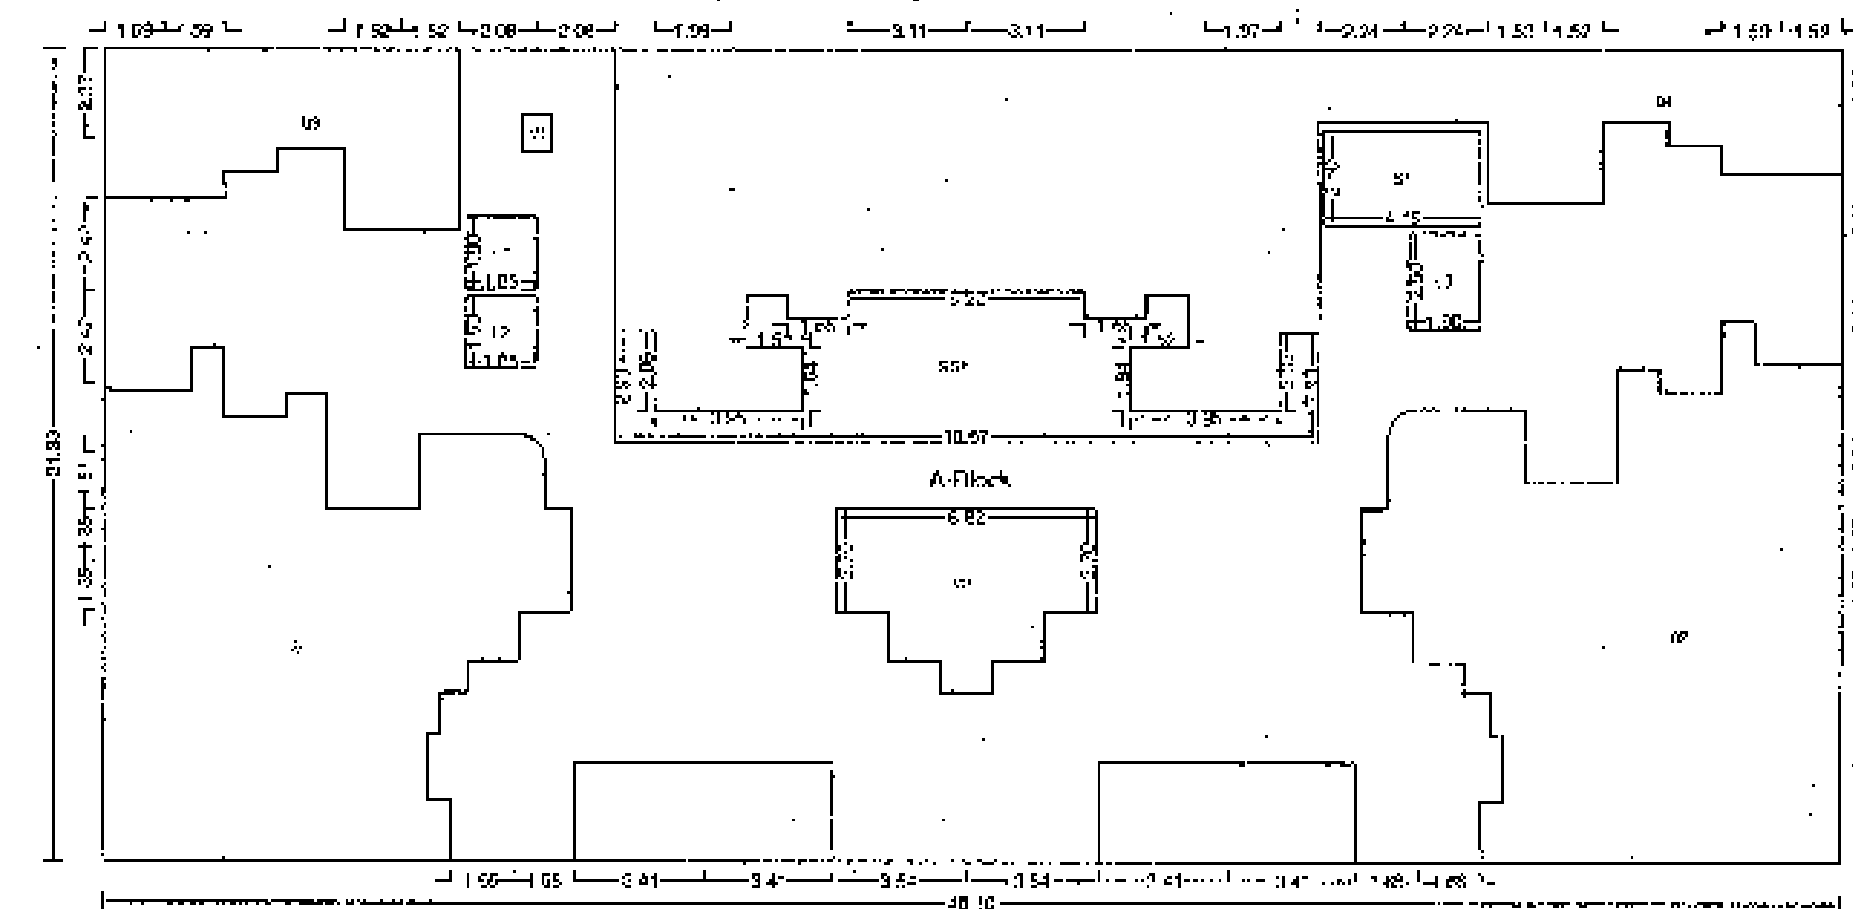

Polygon	Area
A-Block	983.16
C1	119.67
C2	166.84
C3	36.22
C4	161.78
L1	3.52
L2	3.52
L3	4.75
V1	0.75
V2	24.83
SS1	49.75
S1	10.37
Total	380.91

TYPICAL - 14, 16 FLOOR PLAN(MHADA)

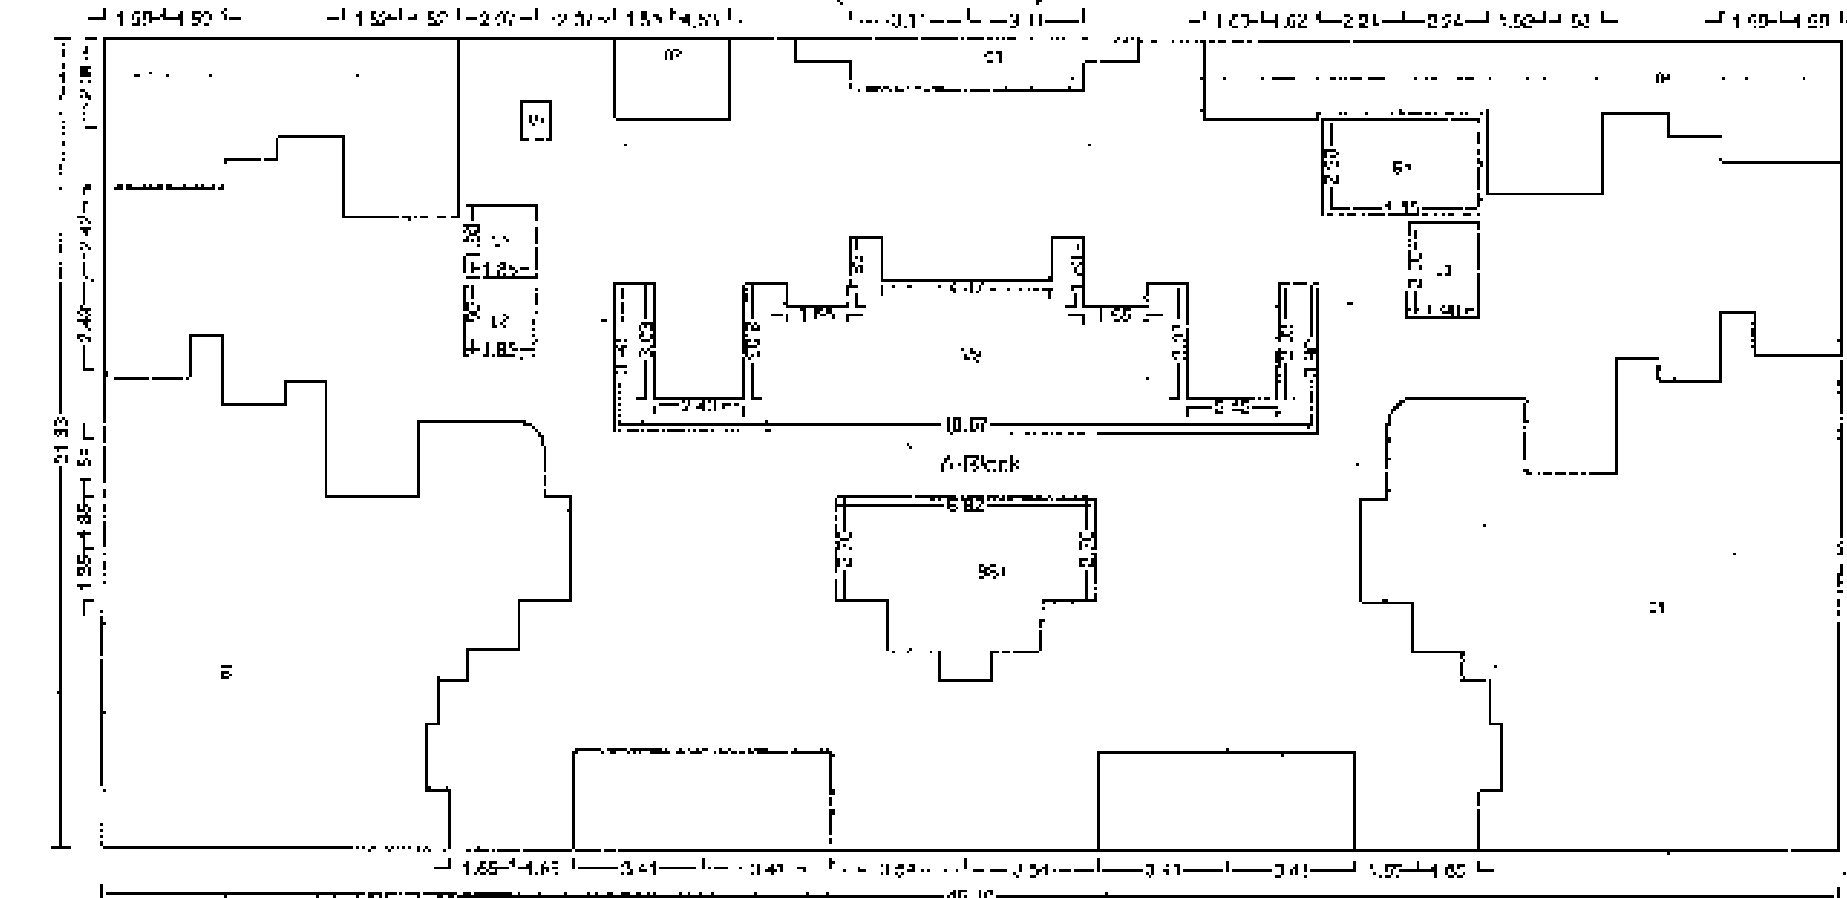


Polygon	Area
A-Block	983.16
C1	119.66
C2	42.70
C3	9.95
C4	44.73
C5	166.84
L1	3.52
L2	3.52
L3	4.75
V1	0.75
V2	68.77
SS1	24.83
S1	10.37
Total	492.51

SCHEDULE OF OPENING: C WING

NAME	LENGTH	HEIGHT	NOS.
LD	0.83	2.10	16
C21	0.75	2.10	122
C2	0.83	2.10	236
D1	0.93	2.10	178
D	1.05	2.10	108
FD2	1.15	2.10	58
FD1	1.30	2.10	64
FD	1.65	2.10	26

SCHEDULE OF OPENING: C WING

NAME	LENGTH	HEIGHT	NOS.
V	0.65	1.20	244
W6	0.90	1.20	84
W5	1.30	1.20	46
W4	1.40	1.20	32
W3	1.45	1.20	55
W2	1.60	1.20	154
W1	1.65	1.20	52
W	1.80	1.20	21

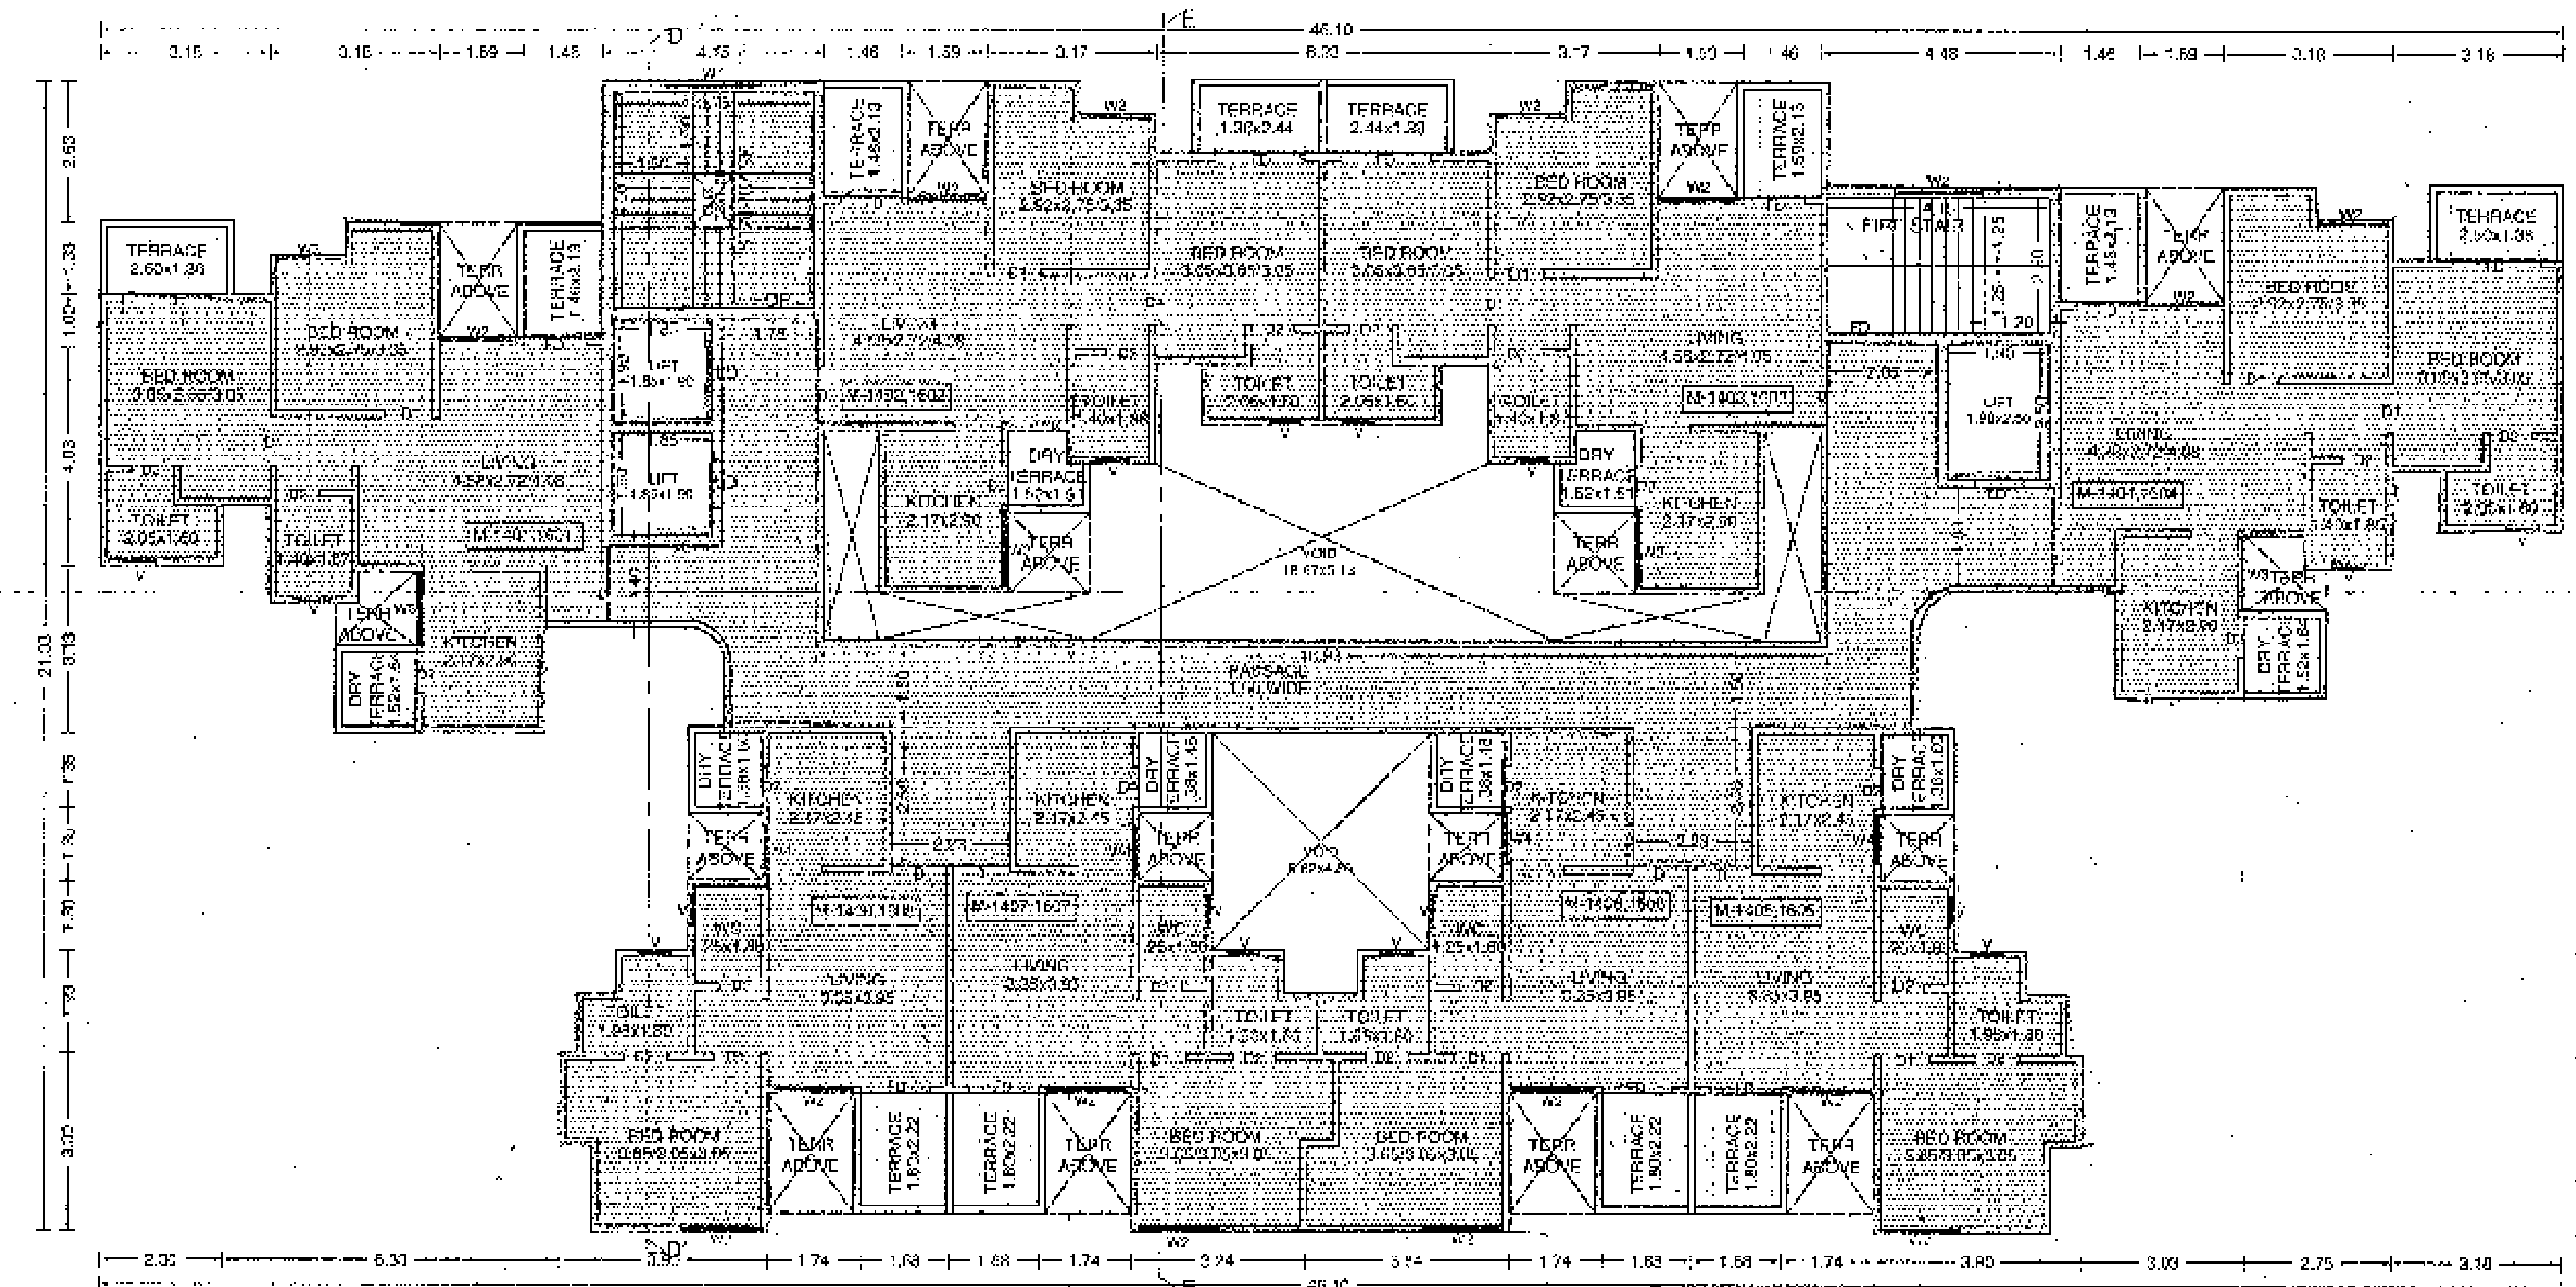

TYPICAL - 14, 16 FLOOR PLAN

OWNER'S NAME: MR. D. V. ALHAT & OTHER THROUGH ROAD MS. TULIP PROPERTIES ITS PARTNER

OWNER'S SIGN

Mr. Srinivas V. Yama Mr. Anand S. Saha

PROJECT: SURVEY NO: 105/106/107/108/112/114/115 MISSA NO: -

PLOT NO: DESCRIPTION: VILLAGE - MOSHI CTS NO: -

ARCHITECT: Usha Rangasani ARCHITECT'S SIGN

U.C. NO. - C-99013-28

PLOT NO. 37, SECTOR NO. 2, PULSAR TRAMPS ROAD, PIMPRI (MOSHI) PHASE - 4/1001

SCALE: 1:100

DATE: 15/10/21


SHEET NO: 1529

KEY NO: 1

STAMP OF APPROVAL

SANCTIONED NO. BFMOSH/67/2018 Dated: 25/12/2018
 BFMOSH/47/2019 Dated: 31/09/2019
 BFMOSH/42/2020 Dated: 10/12/2020

Sanctioned No. BFMOSH/114/2021
 Subject to conditions mentioned in the
 Office Order No.
 Dated: 12/10/2021
 Pimpri
 Date: 12/10/2021

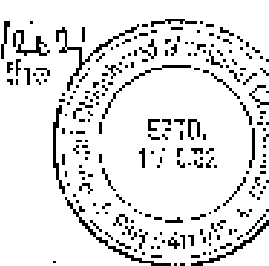

O. C. Signed by
 Joint City Engineer

Joint City Engineer
 Building Permission Dept.
 Pimpri, Pune-411

FLOORWISE FSI STATEMENT: C WING																								
FLOORS	FSI AREA					BALCONY			TERRACE		STAIR		PASSAGE		LIFT		LIFT AND ROOM		TENEMENTS		TOTAL FSI AREA			
	COMMERCIAL	RESIDENTIAL	INDUSTRIAL	SPECIAL	PERM.	PROPR.	EXCESS	ENCLOS.	OPEN	AREAS	PAID	PEND.	PAID	PEND.	PAID	PEND.	PAID	PEND.	PAID	PEND.				
GROUND PARKING FLOOR	0.00	0.00	0.00	0.00	-	0.00	-	0.00	0.00	0.00	14.25	10.37	0.00	0.00	-	-	-	-	0	0	0.00			
FIRST PARKING FLOOR	0.00	0.00	0.00	0.00	-	0.00	-	0.00	0.00	0.00	14.25	10.37	0.00	0.00	-	-	-	-	0	0	0.00			
SECOND PARKING FLOOR	0.00	0.00	0.00	0.00	-	0.00	-	0.00	0.00	0.00	14.25	10.37	0.00	0.00	-	-	-	-	0	0	0.00			
THIRD PARKING FLOOR	0.00	0.00	0.00	0.00	-	0.00	-	0.00	0.00	0.00	14.25	10.37	0.00	0.00	-	-	-	-	0	0	0.00			
FOURTH PARKING FLOOR	0.00	0.00	0.00	0.00	-	0.00	-	0.00	0.00	0.00	14.25	10.37	0.00	0.00	-	-	-	-	0	0	0.00			
FIRST FLOOR	0.00	350.39	0.00	0.00	-	54.22	-	54.21	0.00	44.43	14.25	10.37	79.67	11.78	-	-	-	-	8	0	350.39			
SECOND FLOOR	0.00	350.39	0.00	0.00	-	54.22	-	54.21	0.00	44.43	14.25	10.37	79.67	11.78	-	-	-	-	8	0	350.39			
THIRD FLOOR	0.00	350.39	0.00	0.00	-	54.22	-	54.21	0.00	44.43	14.25	10.37	79.67	11.78	-	-	-	-	8	0	350.39			
FOURTH FLOOR	0.00	350.39	0.00	0.00	-	54.22	-	54.21	0.00	44.43	14.25	10.37	79.67	11.78	-	-	-	-	8	0	350.39			
FIFTH FLOOR	0.00	350.39	0.00	0.00	-	54.22	-	54.21	0.00	44.43	14.25	10.37	79.67	11.78	-	-	-	-	8	0	350.39			
SIXTH FLOOR	0.00	350.39	0.00	0.00	-	54.22	-	54.21	0.00	44.43	14.25	10.37	79.67	11.78	-	-	-	-	8	0	350.39			
SEVENTH FLOOR	0.00	350.39	0.00	0.00	-	54.22	-	54.21	0.00	44.43	14.25	10.37	79.67	11.78	-	-	-	-	8	0	350.39			
EIGHTH FLOOR	0.00	350.39	0.00	0.00	-	54.22	-	54.21	0.00	44.43	14.25	10.37	79.67	11.78	-	-	-	-	8	0	350.39			
NINTH FLOOR	0.00	350.39	0.00	0.00	-	54.22	-	54.21	0.00	44.43	14.25	10.37	79.67	11.78	-	-	-	-	8	0	350.39			
TENTH FLOOR	0.00	350.39	0.00	0.00	-	54.22	-	54.21	0.00	44.43	14.25	10.37	79.67	11.78	-	-	-	-	8	0	350.39			
ELEVENTH FLOOR	0.00	350.39	0.00	0.00	-	54.22	-	54.21	0.00	44.43	14.25	10.37	79.67	11.78	-	-	-	-	8	0	350.39			
TWELFTH FLOOR	0.00	350.39	0.00	0.00	-	54.22	-	54.21	0.00	44.43	14.25	10.37	79.67	11.78	-	-	-	-	8	0	350.39			
THIRTEENTH FLOOR	0.00	350.39	0.00	0.00	-	54.22	-	54.21	0.00	44.43	14.25	10.37	79.67	11.78	-	-	-	-	8	0	350.39			
FOURTEENTH FLOOR	0.00	350.39	0.00	0.00	-	54.22	-	54.21	0.00	44.43	14.25	10.37	79.67	11.78	-	-	-	-	8	0	350.39			
FIFTEENTH FLOOR	0.00	350.39	0.00	0.00	-	54.22	-	54.21	0.00	44.43	14.25	10.37	79.67	11.78	-	-	-	-	8	0	350.39			
SIXTEENTH FLOOR	0.00	350.39	0.00	0.00	-	54.22	-	54.21	0.00	44.43	14.25	10.37	79.67	11.78	-	-	-	-	8	0	350.39			
TERRACE FLOOR	0.00	0.00	0.00	0.00	-	0.00	-	0.00	0.00	0.00	0.00	0.00	0.00	0.00	-	-	-	-	0	0	0.00			
Total	0.00	5739.13	0.00	0.00	-	602.50	-	602.48	0.00	708.86	242.25	217.85	857.86	10.00	0.00	0.00	0.00	0.00	100.00	0.00	5739.13			

TERRACE CALCULATIONS: C WING


FLOOR	SIZE	AREA	TOT. AREA
FIRST FLOOR	1.50 X 1.04 X 2	5.00	44.43
	1.25 X 1.26 X 4	7.40	
	1.51 X 1.52 X 2	4.10	
	1.46 X 2.13 X 4	2.43	
	1.74 X 2.23 X 4	5.46	
SECOND FLOOR	1.51 X 1.52 X 2	4.10	59.66
	1.38 X 1.48 X 2	4.10	
	1.53 X 1.61 X 2	4.90	
	1.46 X 2.13 X 3	9.32	
	1.50 X 2.13 X 1	3.35	
	1.30 X 1.60 X 2	4.22	
	1.02 X 2.23 X 4	6.02	
	1.23 X 2.44 X 2	6.10	
	1.38 X 2.50 X 2	6.86	
THIRD FLOOR	1.53 X 1.64 X 2	5.00	64.21
	1.51 X 1.53 X 4	7.42	
	1.51 X 1.53 X 2	4.10	
	1.45 X 2.13 X 4	2.43	
	1.74 X 2.23 X 4	5.46	
FOURTH FLOOR	1.50 X 1.64 X 2	4.99	42.39
	1.43 X 2.13 X 2	6.17	
	1.53 X 1.60 X 2	4.22	
	1.30 X 2.23 X 4	6.02	
	1.30 X 2.50 X 3	6.86	
FIFTH FLOOR	1.53 X 1.61 X 2	5.00	44.43
	1.55 X 1.36 X 4	7.42	
	1.37 X 1.53 X 2	4.10	
	1.44 X 2.13 X 4	2.43	
	1.74 X 2.23 X 4	5.46	
SIXTH FLOOR	1.51 X 1.53 X 2	4.10	40.06
	1.53 X 1.48 X 2	4.58	
	1.53 X 1.61 X 2	4.99	
	1.46 X 2.13 X 3	9.32	
	1.53 X 1.54 X 2	4.39	
	1.46 X 2.13 X 1	3.35	
	1.38 X 1.60 X 2	4.22	
	1.59 X 2.13 X 1	3.35	
	1.38 X 2.50 X 2	6.86	
SEVENTH FLOOR	1.52 X 1.64 X 2	5.00	46.46
	1.53 X 1.58 X 4	7.42	
	1.49 X 1.50 X 2	4.10	
	1.49 X 2.13 X 4	2.43	
	1.74 X 2.23 X 4	5.46	
EIGHTH FLOOR	1.38 X 1.48 X 2	4.58	42.39
	1.53 X 1.64 X 2	4.99	
	1.46 X 2.13 X 3	9.32	
	1.53 X 1.54 X 2	4.39	
	1.46 X 2.13 X 1	3.35	
	1.38 X 1.60 X 2	4.22	
	1.59 X 2.13 X 1	3.35	
	1.38 X 2.50 X 2	6.86	
NINTH FLOOR	1.53 X 1.64 X 2	5.00	44.43
	1.53 X 1.54 X 2	4.39	
	1.46 X 2.13 X 3	9.32	
	1.53 X 1.54 X 2	4.39	
	1.46 X 2.13 X 1	3.35	
	1.38 X 1.60 X 2	4.22	
	1.59 X 2.13 X 1	3.35	
	1.38 X 2.50 X 2	6.86	
TENTH FLOOR	1.51 X 1.53 X 2	4.10	59.66
	1.38 X 1.48 X 2	4.58	
	1.53 X 1.64 X 2	4.99	
	1.46 X 2.13 X 3	9.32	
	1.53 X 1.54 X 2	4.39	
	1.46 X 2.13 X 1	3.35	
	1.38 X 1.60 X 2	4.22	
	1.59 X 2.13 X 1	3.35	
	1.38 X 2.50 X 2	6.86	
ELEVENTH FLOOR	1.53 X 1.61 X 2	5.00	44.43
	1.53 X 1.58 X 4	7.42	
	1.51 X 1.53 X 2	4.10	
	1.46 X 2.13 X 3	9.32	
	1.53 X 1.54 X 2	4.39	
	1.46 X 2.13 X 1	3.35	
	1.38 X 1.60 X 2	4.22	
	1.59 X 2.13 X 1	3.35	
	1.38 X 2.50 X 2	6.86	
Twelfth Floor	1.53 X 1.61 X 2	5.00	44.43
	1.53 X 1.58 X 4	7.42	
	1.51 X 1.53 X 2	4.10	
	1.46 X 2.13 X 3	9.32	
	1.53 X 1.54 X 2	4.39	
	1.46 X 2.13 X 1	3.35	
	1.38 X 1.60 X 2	4.22	
	1.59 X 2.13 X 1	3.35	
	1.38 X 2.50 X 2	6.86	
Thirteenth Floor	1.53 X 1.61 X 2	5.00	44.43
	1.53 X 1.58 X 4	7.42	
	1.51 X 1.53 X 2	4.10	
	1.46 X 2.13 X 3	9.32	
	1.53 X 1.54 X 2	4.39	
	1.46 X 2.13 X 1	3.35	
	1.38 X 1.60 X 2	4.22	
	1.59 X 2.13 X 1	3.35	
	1.38 X 2.50 X 2	6.86	
Fourteenth Floor	1.53 X 1.61 X 2	5.00	44.43
	1.53 X 1.58 X 4	7.42	
	1.51 X 1.53 X 2	4.10	
	1.46 X 2.13 X 3	9.32	
	1.53 X 1.54 X 2	4.39	
	1.46 X 2.13 X 1	3.35	
	1.38 X 1.60 X 2	4.22	
	1.59 X 2.13 X 1	3.35	
	1.38 X 2.50 X 2	6.86	
Fifteenth Floor	1.53 X 1.61 X 2	5.00	44.43
	1.53 X 1.58 X 4	7.42	
	1.51 X 1.53 X 2	4.10	
	1.46 X 2.13 X 3	9.32	
	1.53 X 1.54 X 2	4.39	
	1.46 X 2.13 X 1	3.35	
	1.38 X 1.60 X 2	4.22	
	1.59 X 2.13 X 1	3.35	
	1.38 X 2.50 X 2	6.86	
Sixteenth Floor	1.53 X 1.61 X 2	5.00	44.43
	1.53 X 1.58 X 4	7.42	
	1.51 X 1.53 X 2	4.10	
	1.46 X 2.13 X 3	9.32	
	1.53 X 1.54 X 2	4.39	
	1.46 X 2.13 X 1	3.35	
	1.38 X 1.60 X 2	4.22	
	1.59 X 2.13 X 1	3.35	
	1.38 X 2.50 X 2	6.86	
Total		706.64	

BALCONY CALCULATIONS: C WING




FLOOR	SIZE	AREA	TOT. AREA
FIRST FLOOR	1.80 X 3.00 X 2	1.68	54.21
	1.80 X 3.18 X 1	0.54	
	1.80 X 3.84 X 1	0.69	
	1.00 X 3.18 X 2	0.16	
	1.80 X 3.24 X 1	0.53	
SECOND FLOOR	1.80 X 3.30 X 2	1.18	54.21
	1.80 X 3.18 X 1	0.54	
	1.80 X 3.84 X 1	0.69	
	1.00 X 3.18 X 2	0.16	
	1.80 X 3.24 X 1	0.53	
THIRD FLOOR	1.80 X 3.30 X 2	1.18	54.21
	1.80 X 3.18 X 1	0.54	
	1.80 X 3.84 X 1	0.69	
	1.00 X 3.18 X 2	0.16	
	1.80 X 3.24 X 1	0.53	
FOURTH FLOOR	1.80 X 3.30 X 2	1.18	54.21
	1.80 X 3.18 X 1	0.54	
	1.80 X 3.84 X 1	0.69	
	1.00 X 3.18 X 2	0.16	
	1.80 X 3.24 X 1	0.53	
FIFTH FLOOR	1.80 X 3.30 X 2	1.18	54.21
	1.80 X 3.18 X 1	0.54	
	1.80 X 3.84 X 1	0.69	
	1.00 X 3.18 X 2	0.16	
	1.80 X 3.24 X 1	0.53	
SIXTH FLOOR	1.80 X 3.30 X 2	1.18	54.21
	1.80 X 3.18 X 1	0.54	
	1.80 X 3.84 X 1	0.69	
	1.00 X 3.18 X 2	0.16	
	1.80 X 3.24 X 1	0.53	
SEVENTH FLOOR	1.80 X 3.30 X 2	1.18	54.21
	1.80 X 3.18 X 1	0.54	
	1.80 X 3.84 X 1	0.69	
	1.00 X 3.18 X 2	0.16	
	1.80 X 3.24 X 1	0.53	
EIGHTH FLOOR	1.80 X 3.30 X 2	1.18	54.21
	1.80 X 3.18 X 1	0.54	
	1.80 X 3.84 X 1	0.69	
	1.00 X 3.18 X 2	0.16	
	1.80 X 3.24 X 1	0.53	
NINTH FLOOR	1.80 X 3.30 X 2	1.18	54.21
	1.80 X 3.18 X 1	0.54	
	1.80 X 3.84 X 1	0.69	
	1.00 X 3.18 X 2	0.16	
	1.80 X 3.24 X 1	0.53	
TENTH FLOOR	1.80 X 3.30 X 2	1.18	54.21
	1.80 X 3.18 X 1	0.54	
	1.80 X 3.84 X 1	0.69	
	1.00 X 3.18 X 2	0.16	
	1.80 X 3.24 X 1	0.53	
ELEVENTH FLOOR	1.80 X 3.30 X 2	1.18	54.21
	1.80 X 3.18 X 1	0.54	
	1.80 X 3.84 X 1	0.69	
	1.00 X 3.18 X 2	0.16	
	1.80 X 3.24 X 1	0.53	
TWELFTH FLOOR	1.80 X 3.30 X 2	1.18	54.21
	1.80 X 3.18 X 1	0.54	
	1.80 X 3.84 X 1	0.69	
	1.00 X 3.18 X 2	0.16	
	1.80 X 3.24 X 1	0.53	
THIRTEENTH FLOOR	1.80 X 3.30 X 2	1.18	54.21
	1.80 X 3.18 X 1	0.54	
	1.80 X 3.84 X 1	0.69	
	1.00 X 3.18 X 2	0.16	
	1.80 X 3.24 X 1	0.53	

STAMP OF APPROVAL

SANCTIONED NO. BP/MOSHI/67/2018 Dated: 29/12/2018
BP/MOSHI/47/2018 Dated: 31/09/2019
Subject to cond. and cond. mentioned in the
Sanctioned No. B.P. 17/01/2021
Office Order No. 19/11/2021
Date: 12/10/2021

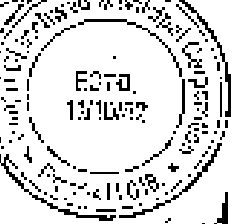

Joint City Engineer
Municipal Corporation of Greater Mumbai
Bandra, Mumbai-400 050

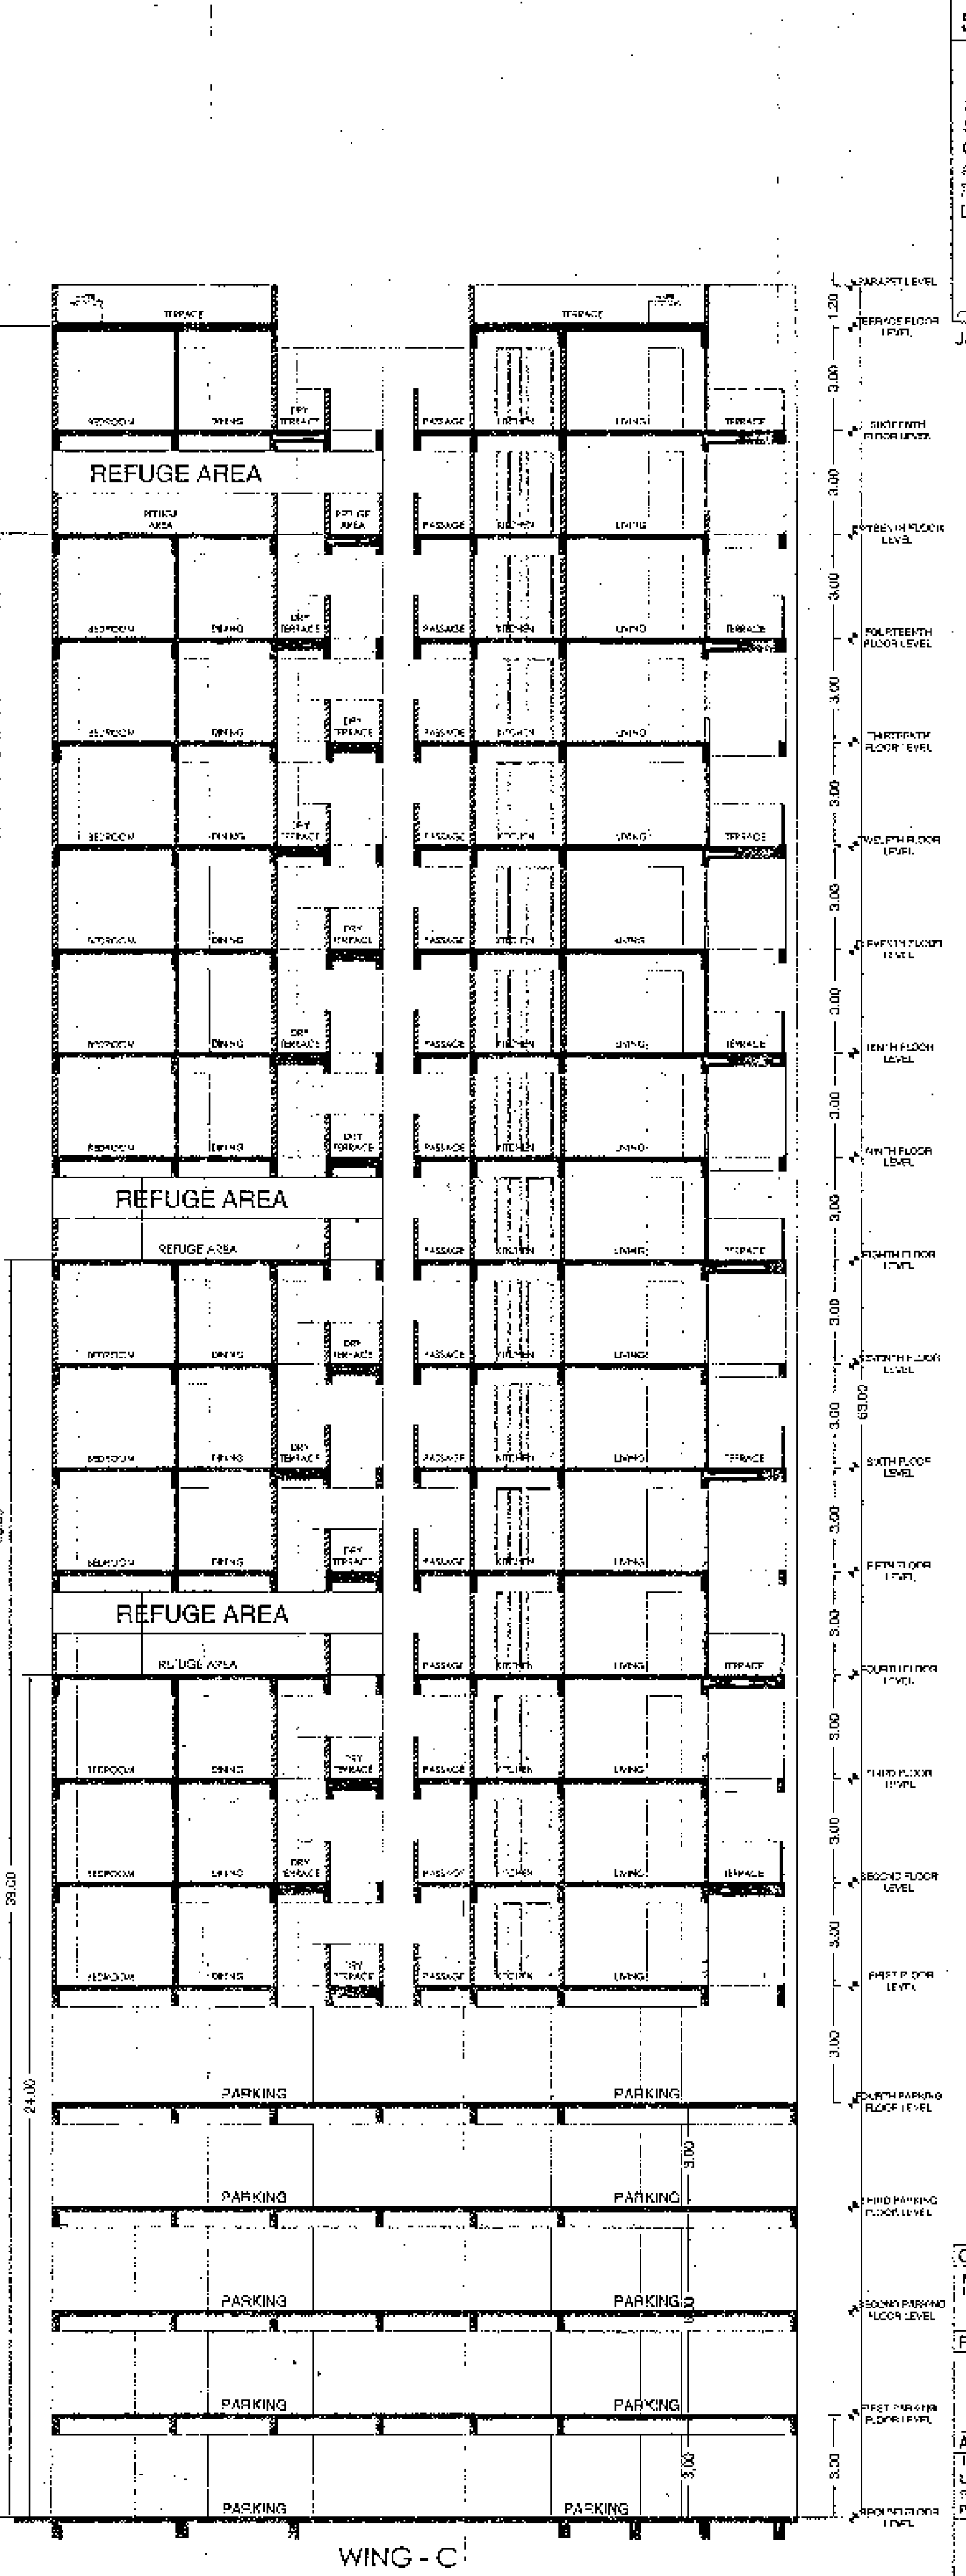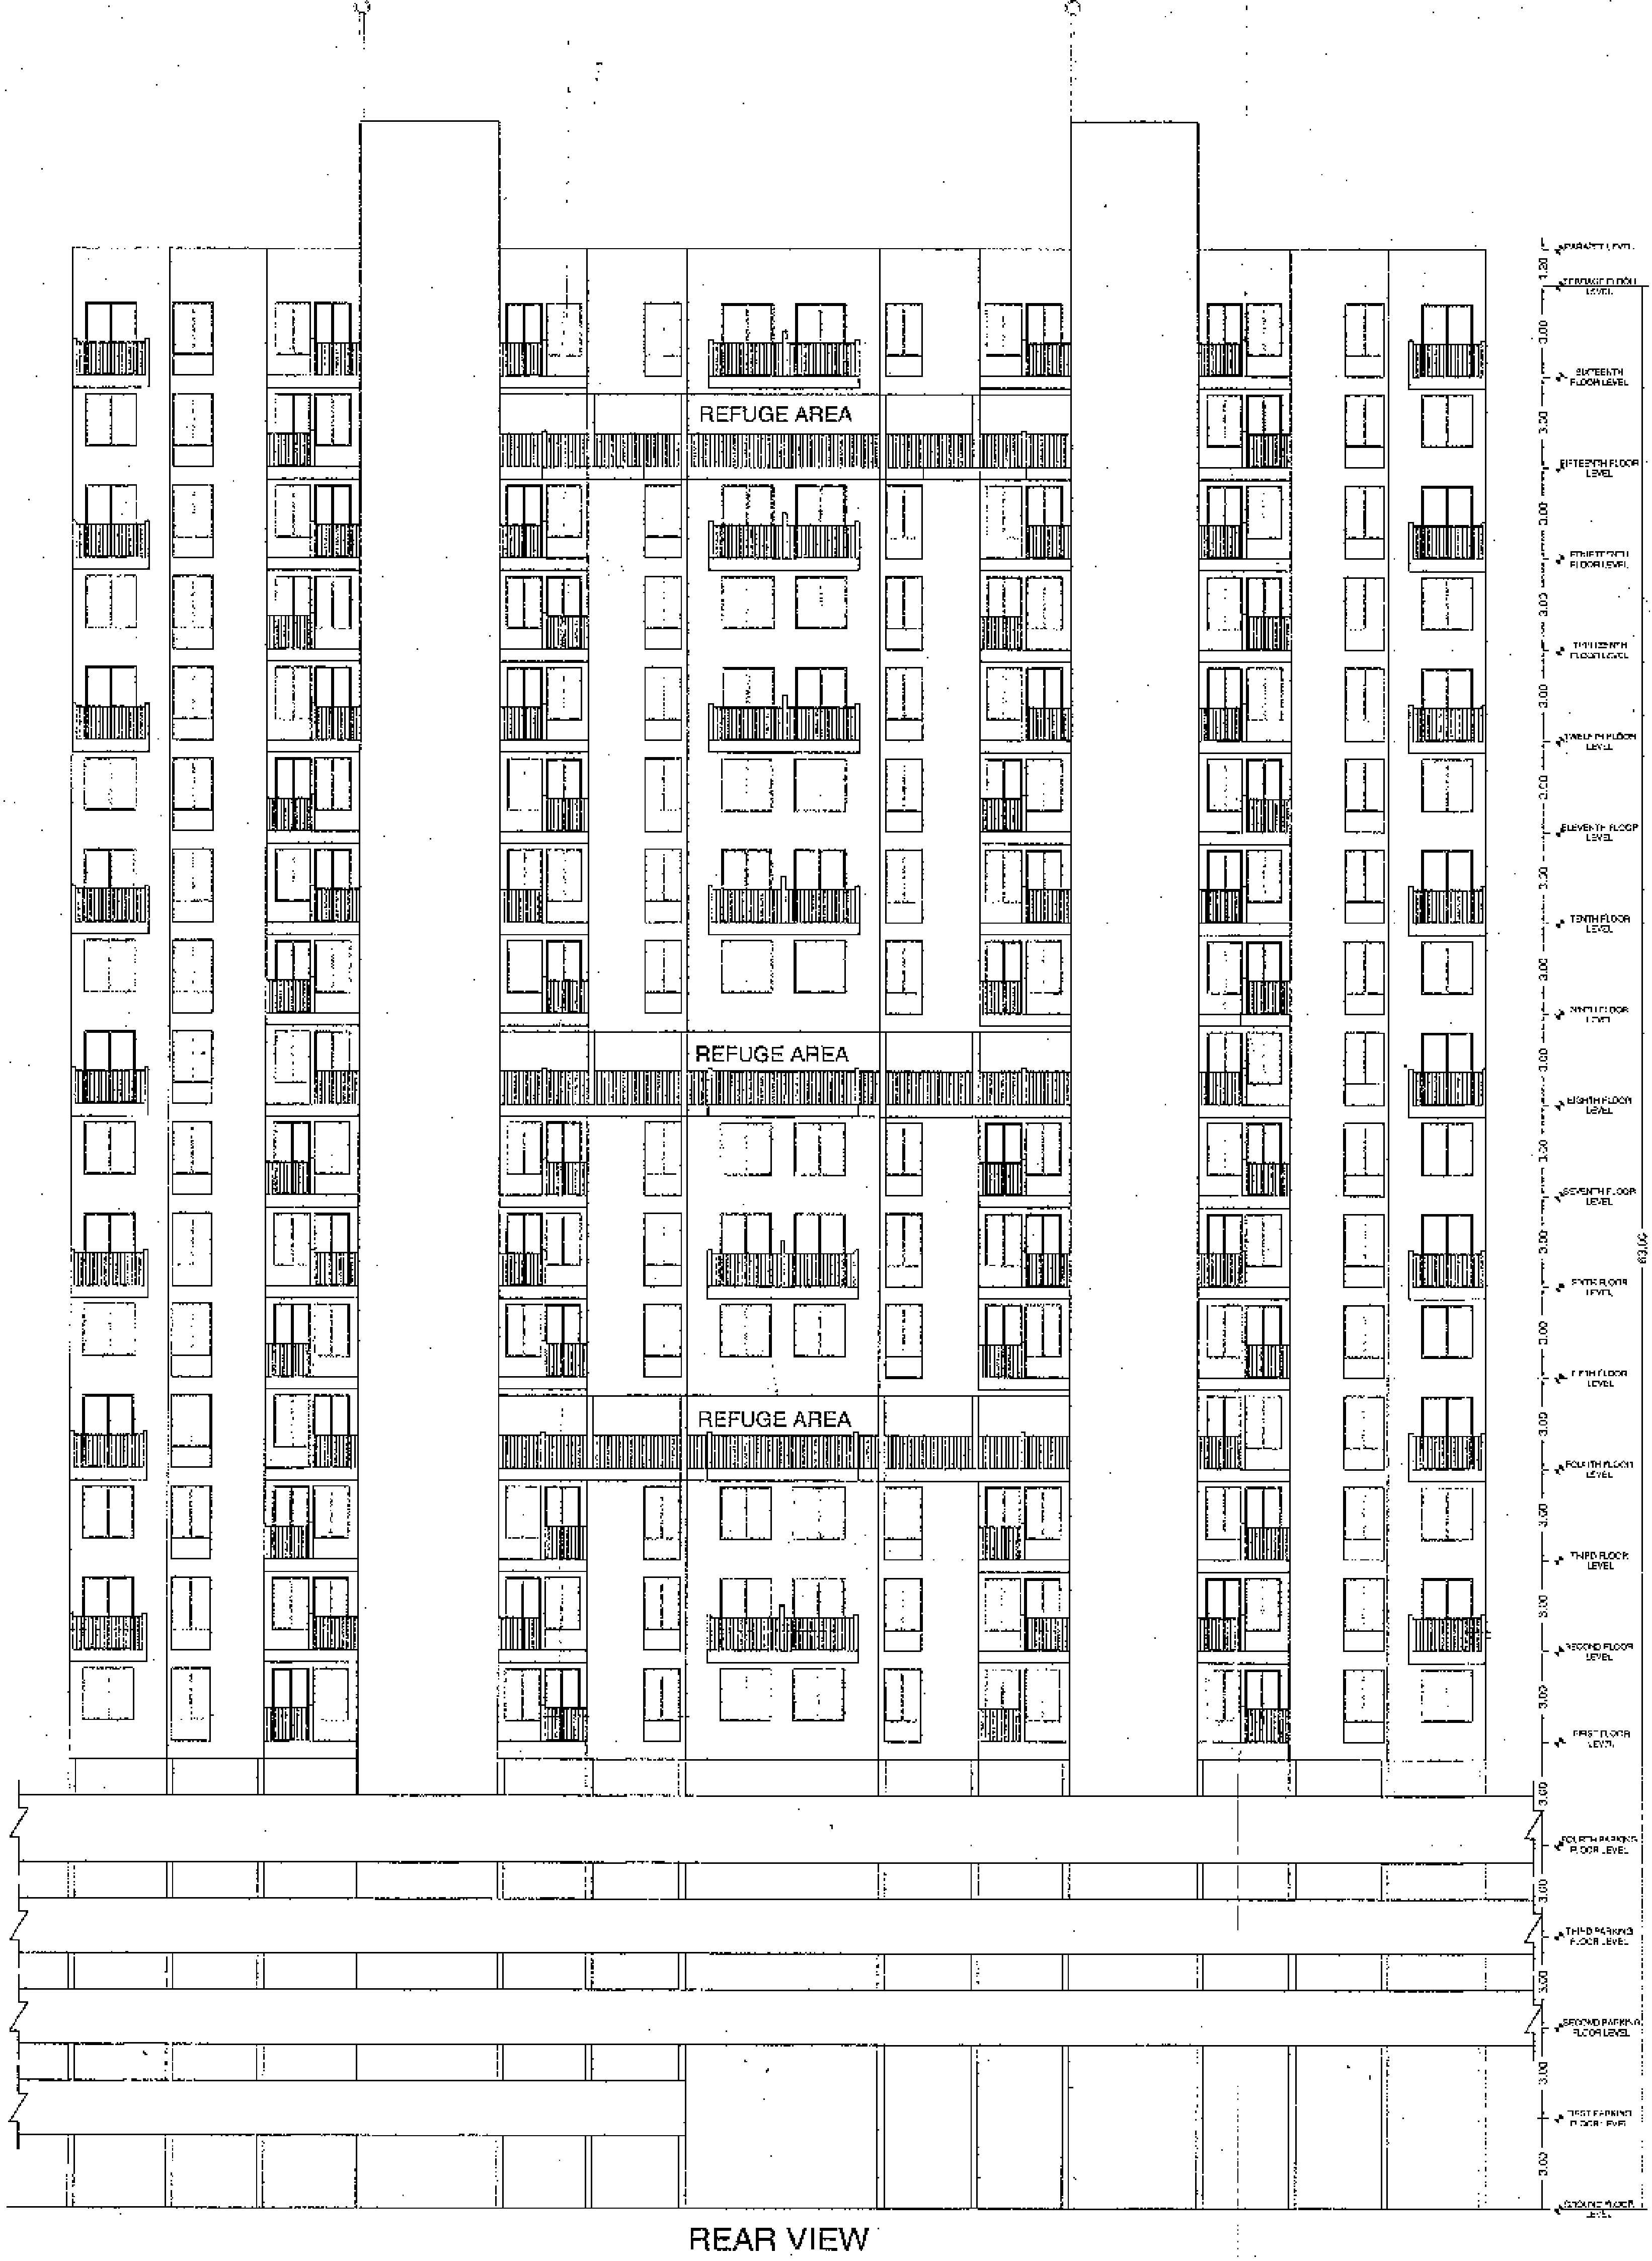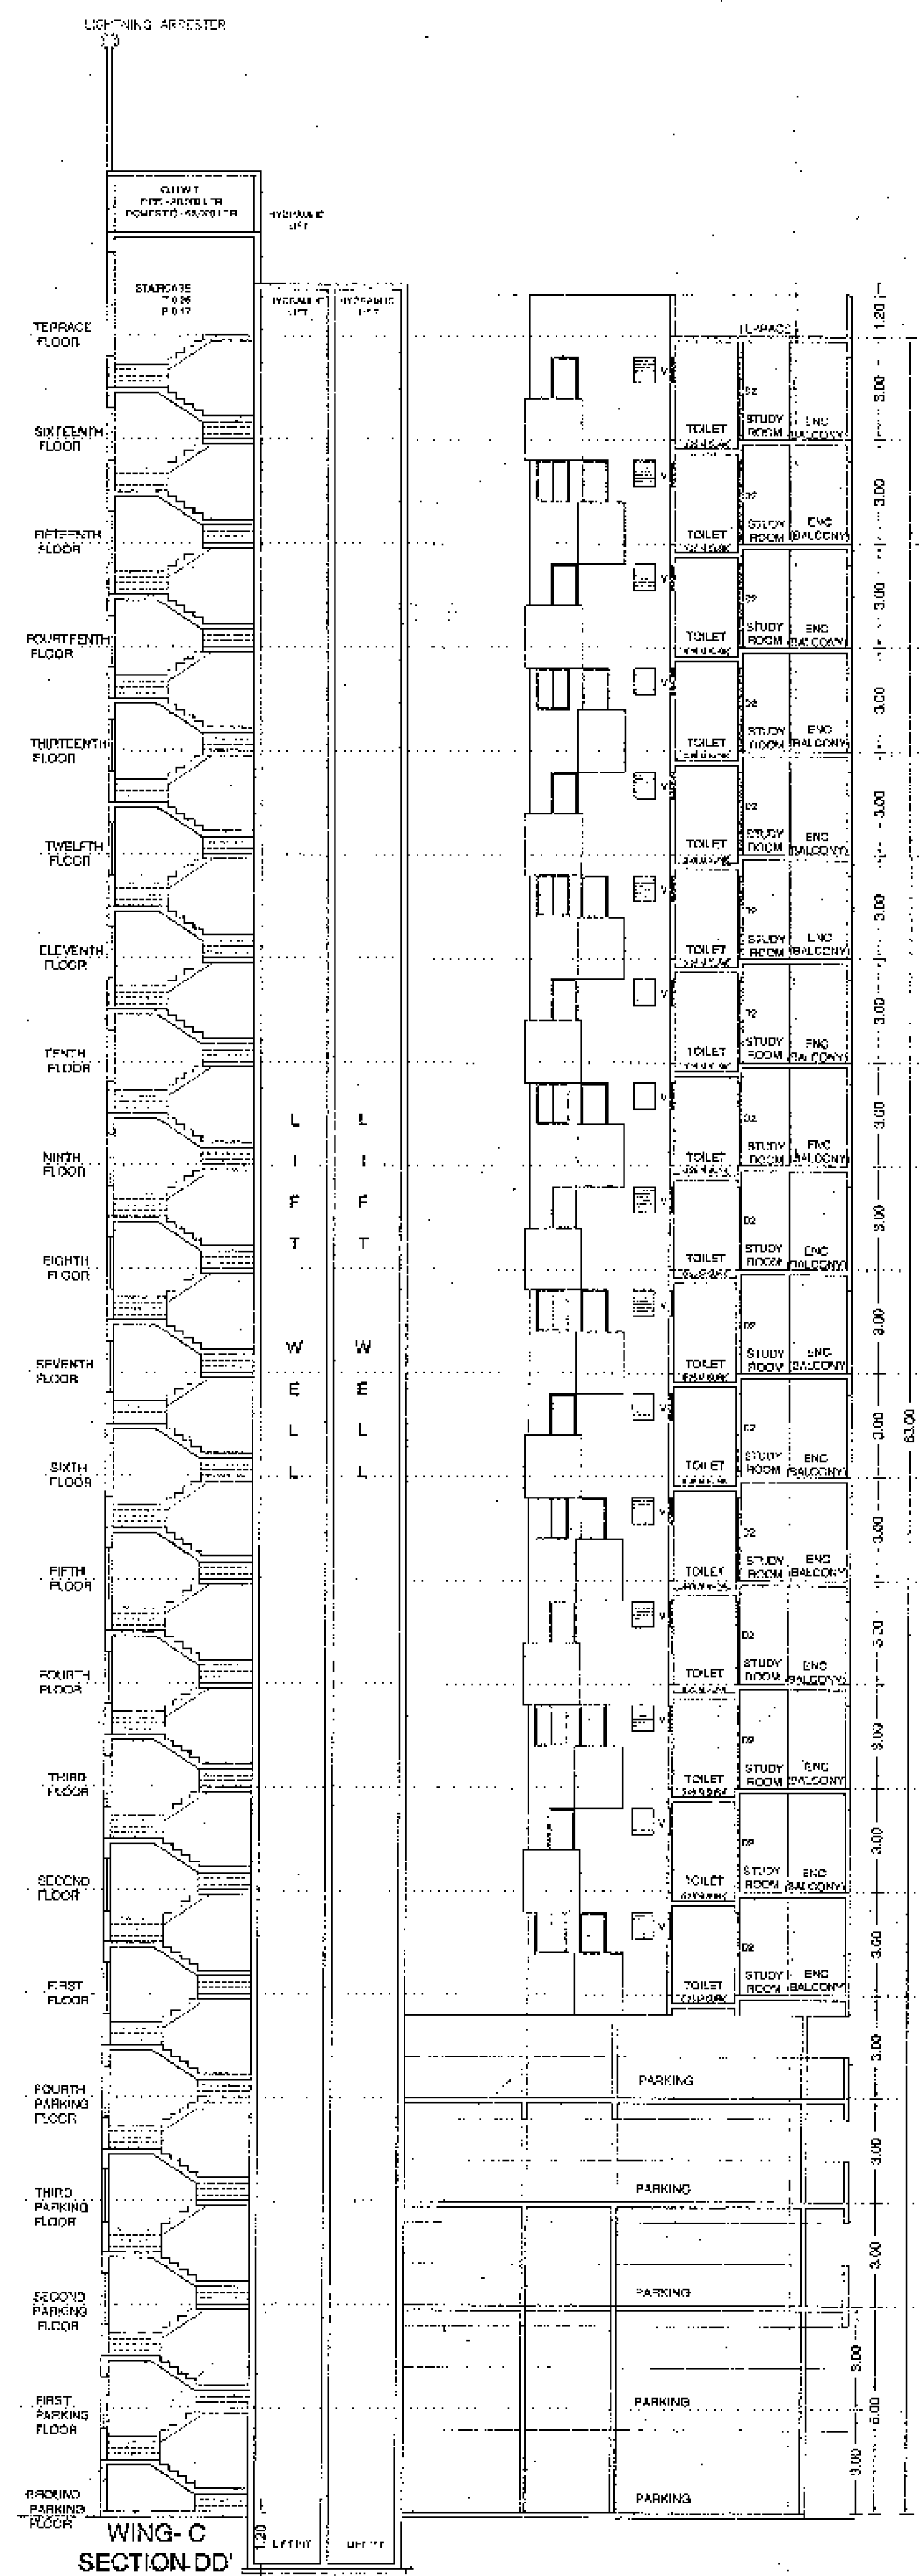


OWNER'S NAME:		OWNERS SIGN:	
MR. V. ALLHAT & OTHER THROUGH ROAD V'S TULIP PROPERTIES ITS PARTNERS		[Signature]	
PROJECT:		ARCHITECT'S SIGN:	
SURVEY NO.: 105, 106, 107, 108, 109, 110, 111, 112		[Signature]	
PLOT NO.: 105, 106, 107, 108, 109, 110, 111, 112		DATE: 12/10/2021	
DESCRIPTION: VILLAGE - MOSHI		SHEET NO.: 17/29	
ARCHITECT:		DRAWN BY CHECKED BY:	
[Signature]		[Signature]	
KEY NO. 1		DATE: 12/10/2021	

STAMP OF APPROVAL


SANCTIONED NO. BP/MOSH/67/2018 Dated: 29/12/2018
BP/MOSH/17/2019 Dated: 31/08/2019
BP/MOSH/42/2020 Dated: 10/12/2020

Sanctioned No. R.P./MOSH/34/2021
Subject to conditions mentioned in the
Office Order No.
Given dated -12/10/2021
Pimpri
Date: 12/10/2021

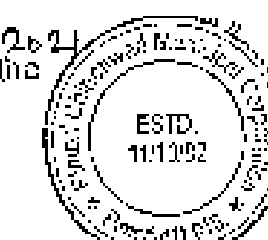


O. C. Signed by
Joint City Engineer

Joint City Engineer
Building Department
Pimpri, Pune-18

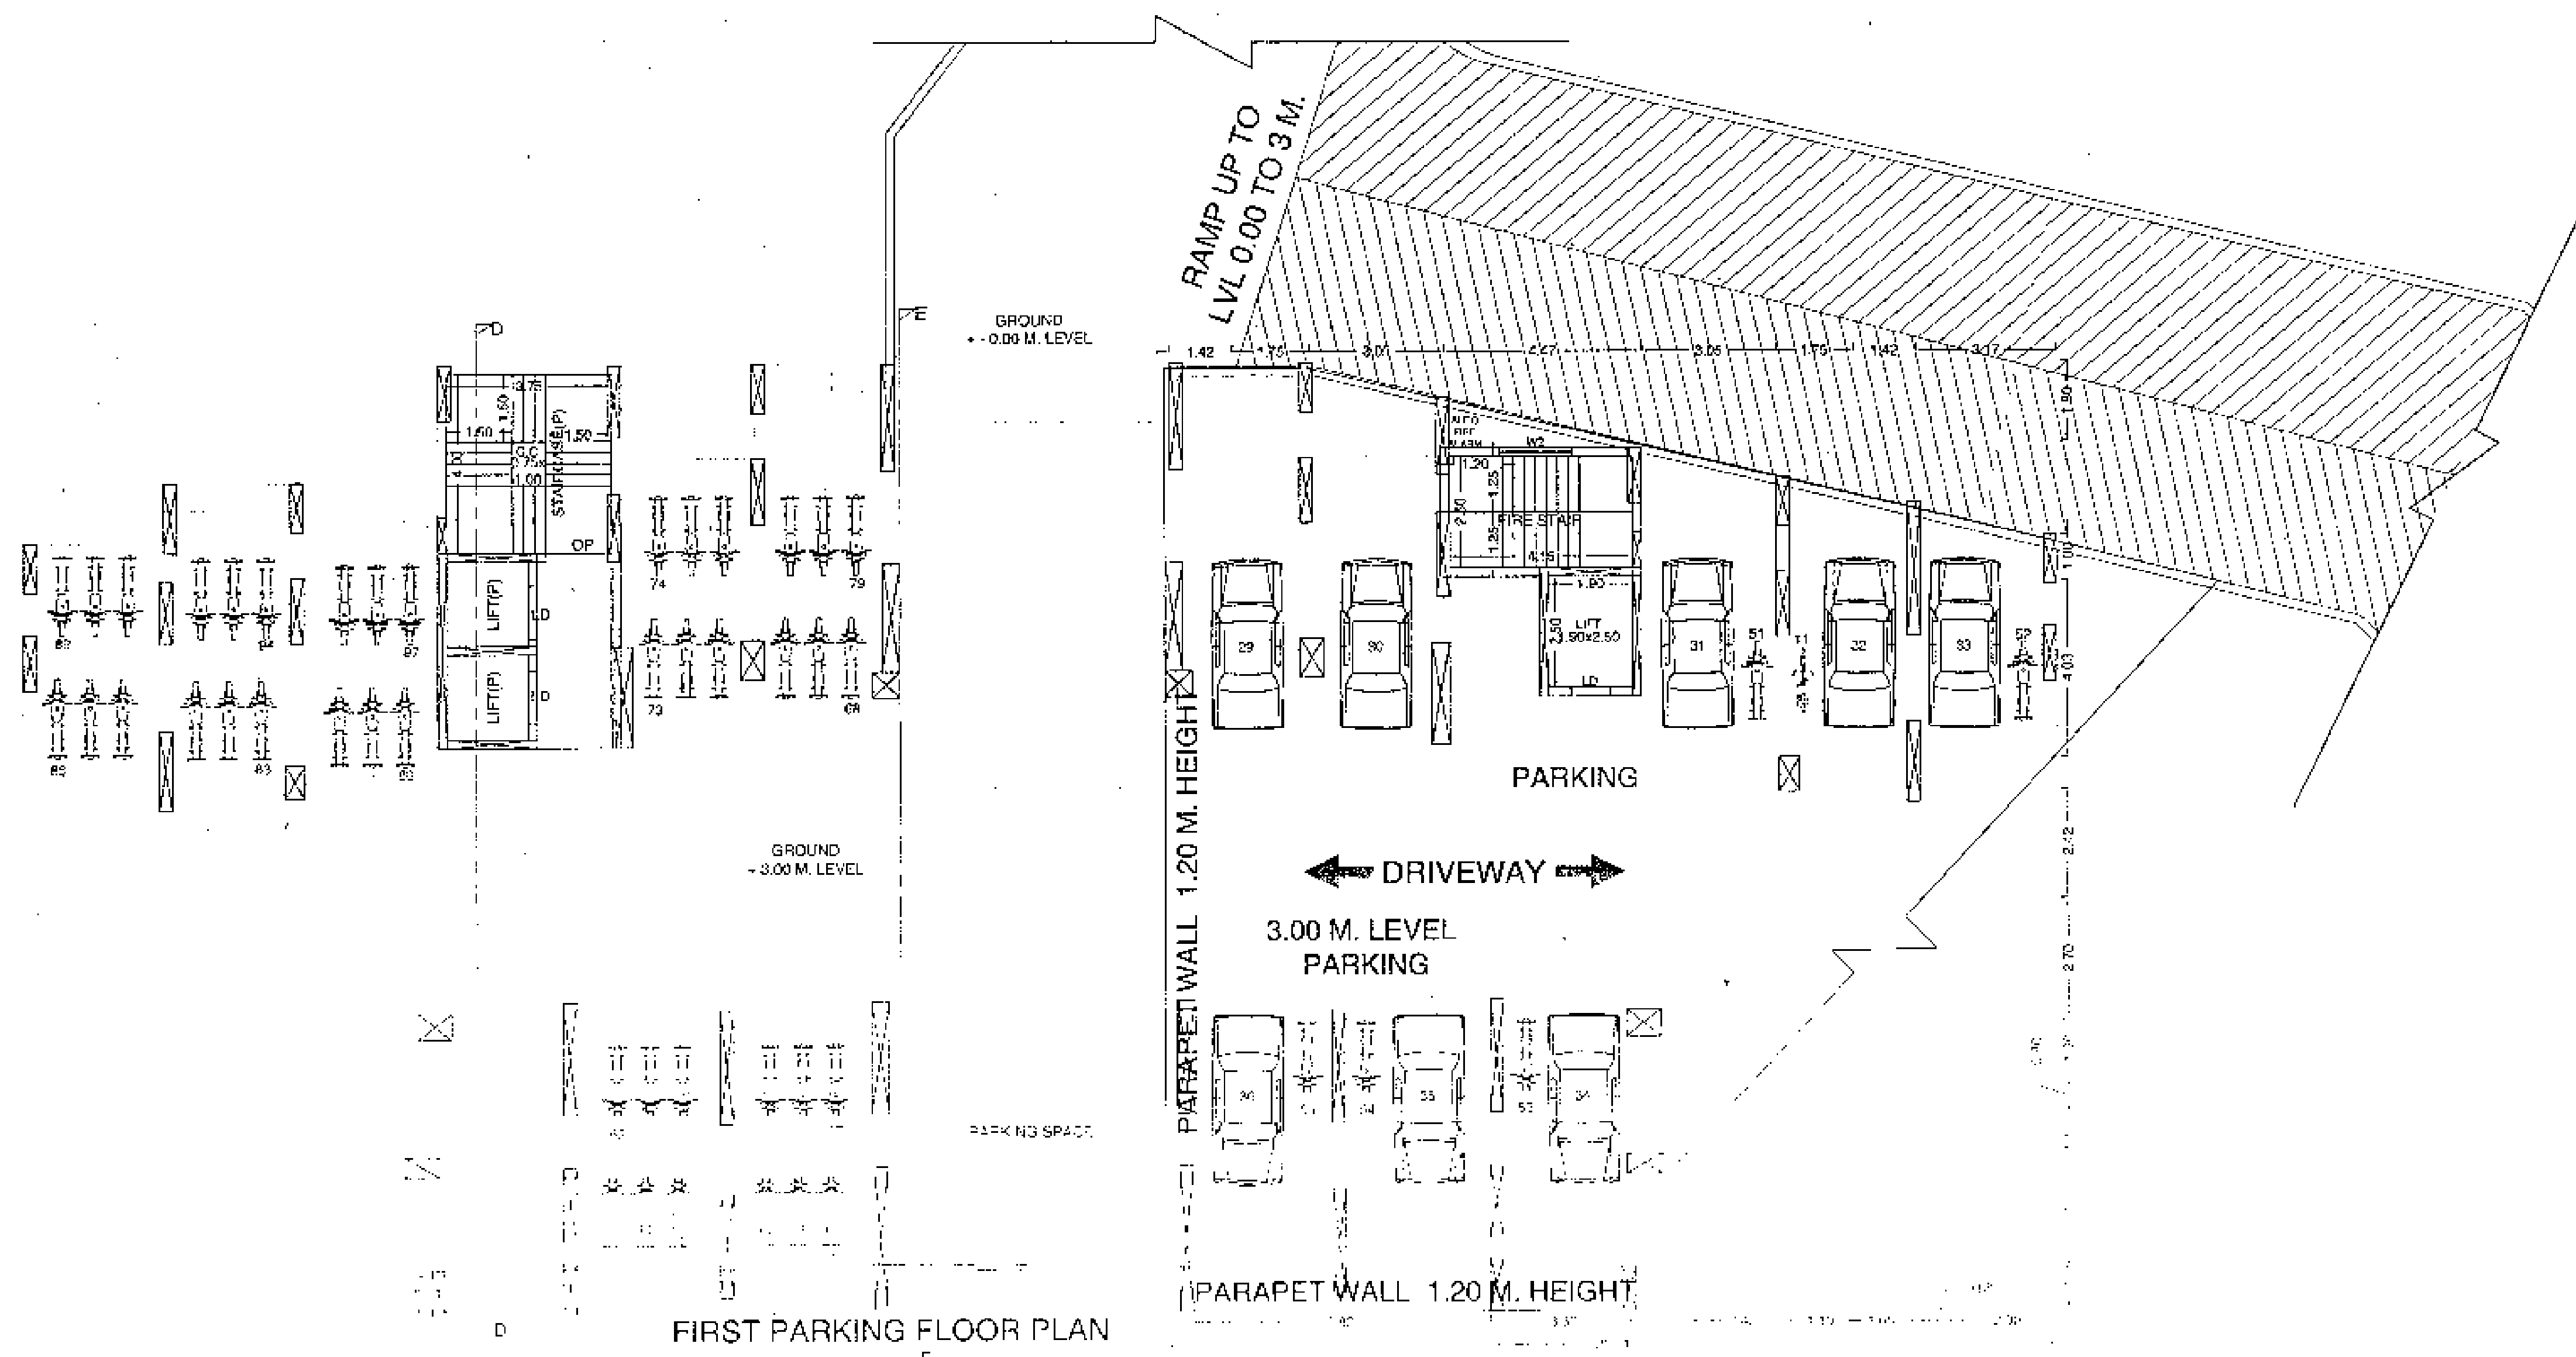

TO: PROPOSED PARKING STATEMENT C WING

PROPOSED PARKING			
	CAR	SCOOTER	CYCL
GRAND TOTAL PARKING	22	52	13
FIRST PARKING	06	47	31
TOTAL PARKING	38	99	44

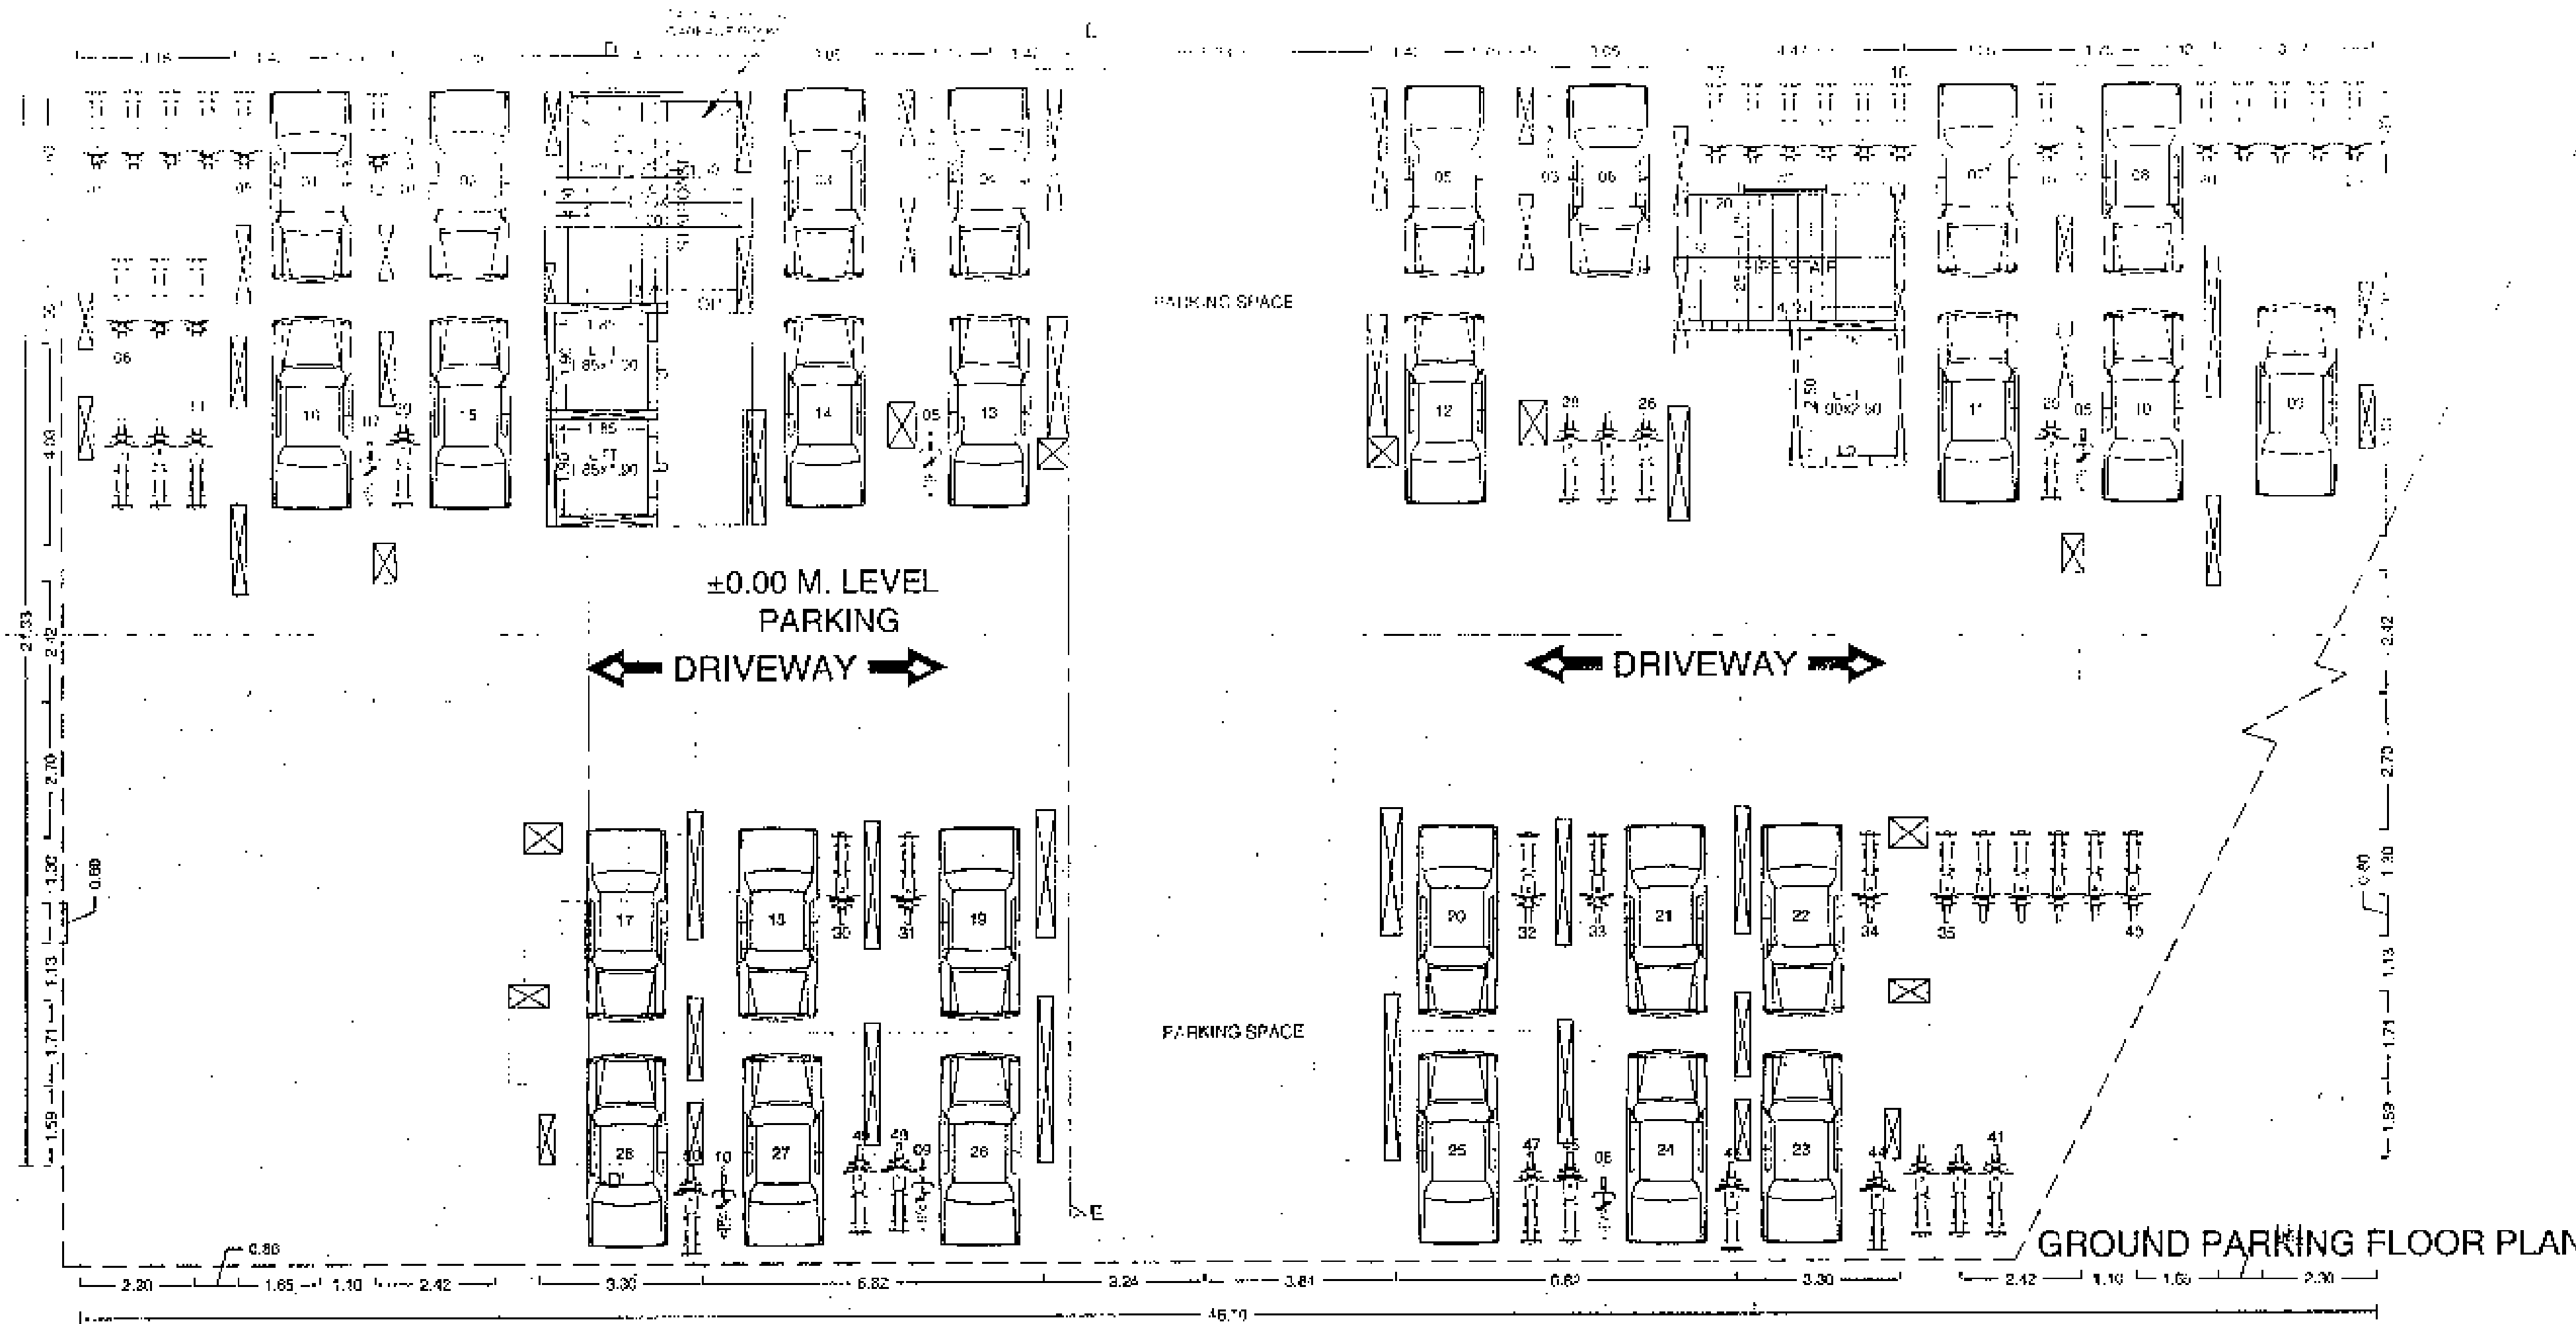

OWNER'S NAME: M/s D.V. ALLHAT & OTHER THROUGH ROAD M/S TULIP PROPERTIES ITS PARTNERS

PROJECT: SURVEY NO.: 155,106,107,108,113,114,115 HISSANO: PLOT NO: CTS NO: DESCRIPTION: VILLAGE - MOSHI

ARCHITECT: Kshiba Rangarajan LENO - CHANDRAN PLOT NO 32, SECTOR NO 28, ISKCON TEMPLE ROAD, SURVEY NO. 155,106,107,108,113,114,115

OWNER'S SIGN: ARCHITECT'S SIGN: DRAWING NO. SCALE: 1:100 DRAWN BY: CHECKED BY: REVISION NO. DATE: 11/12/21 SHEET NO. 11/21