




O. C. Signed by
Joint City Engineer

अटक 30 सदरवी बाजकाम परतानगी/मुधारित बाजकाम परतानगी ही संबंधित विकासकाने रियल एस्टेट रेग्युलेशन अँड ट्रान्झॅक्शन अँड अडव्हान्स्मेंट अँक्ट २०१६ (RERA) अंतर्गत विहित मुदतीत नोंदणी करणे बंधनकारक राहील.

अटक ३१ प्रस्तुत प्रकरणी म्हाजमाती बंधन्यात येणाऱ्या सदसिकांना पूर्णत्वाचा दाखला घेऊन म्हाजमाती हस्तांतरित झाल्यानंतर इतर बंधनकामास प्रगतीस पूर्णत्वाच्या दाखल्याविषयक कार्यवाही करण्यत येईल.

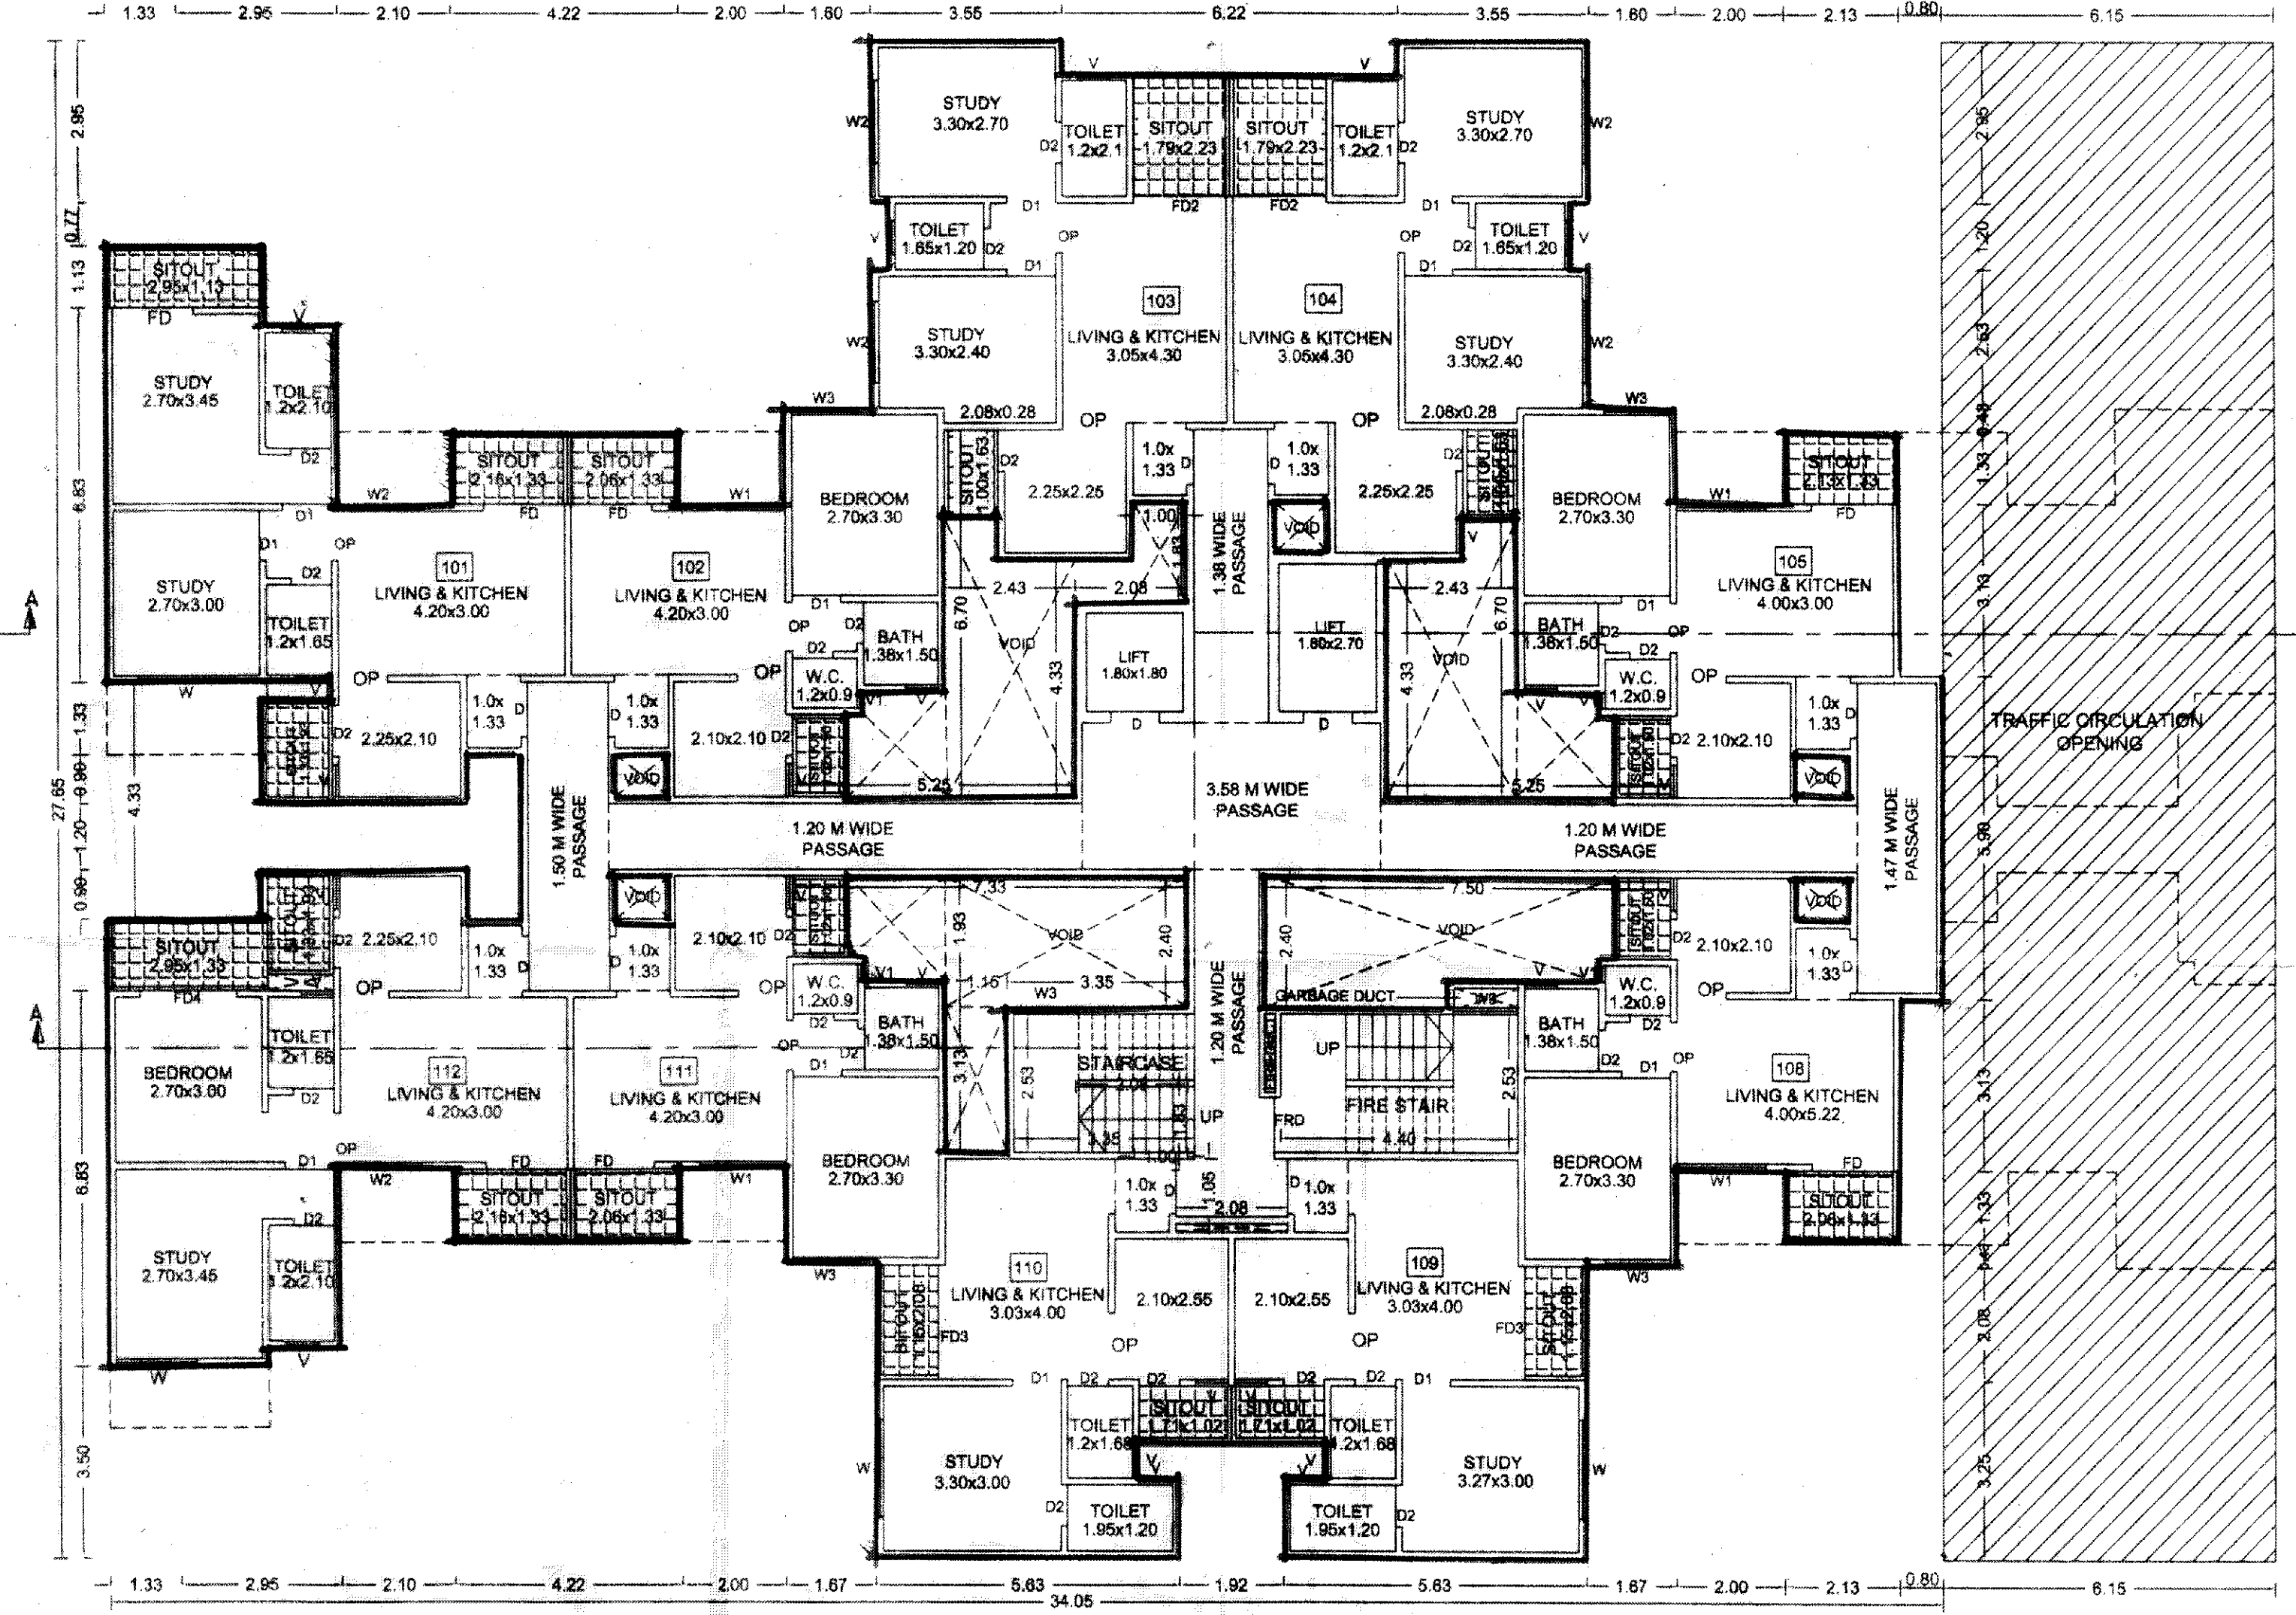

FIRST FLOOR PLAN (MHADA) (BUILDING-A)
SCALE-1:100

FIRST FLOOR PLAN (MHADA)

The first floor plan shows a complex layout with multiple rooms and corridors. The central corridor (V1) runs horizontally through the middle. Rooms 01, 02, 03, 04, 05, and 06 are located around the perimeter. Rooms B1 through B8 are smaller rooms, some of which are adjacent to the central corridor. Rooms V1 through V11 are also shown, some of which are adjacent to the central corridor. Dimensions are provided for various sections and rooms.

Polygon	Area
A-Block	941.47
01	77.61
02	20.33
03	52.24
04	5.02
05	93.46
06	43.44
07	3.73
V1	17.18
V2	14.56
V3	0.32
V4	0.31
V5	17.23
V6	14.58
V7	0.83
V8	0.77
V9	0.77
V10	0.77
V11	0.77
S1	11.11
B1	1.54
B2	1.54
B3	1.54
B4	1.54
B5	1.63
B6	1.63
Total	556.92

OWNER'S NAME		OWNER'S SIGN	
M/s. Yashashree Group through Partner Mr. Subhash Sakore (P.D.A.M.) <i>Sakore</i>			
PROJECT			
SURVEY NO : 199 (P), 170(P)		HISSA NO	
PLOT NO :		CTS NO :	
DESCRIPTION: REGULAR TRACK, VILLAGE - DUDULGAON			
ARCHITECT: VILAS J.YELE		ARCHITECT'S SIGN	
			
JOB NO	DRG NO	SCALE	DRAWN BY
		1:100	
INWARD NO	UNIQUE IDENTIFICATION NO		DATE
KEY NO	SHEET NO		20-06-19
			02 / 09