


STAMP OF APPROVAL
BUILDING-A


Sanctioned No. B.P./Dudulgaon/48/2019
Subject to conditions mentioned in the
Office Order No.
Dated - 30/11/2019

Pimpri
Date: 30/11/2019

O. C. Signed by
Joint City Engineer
Building Permission Dept
P.C.M.C., Pimpri, Pune-18

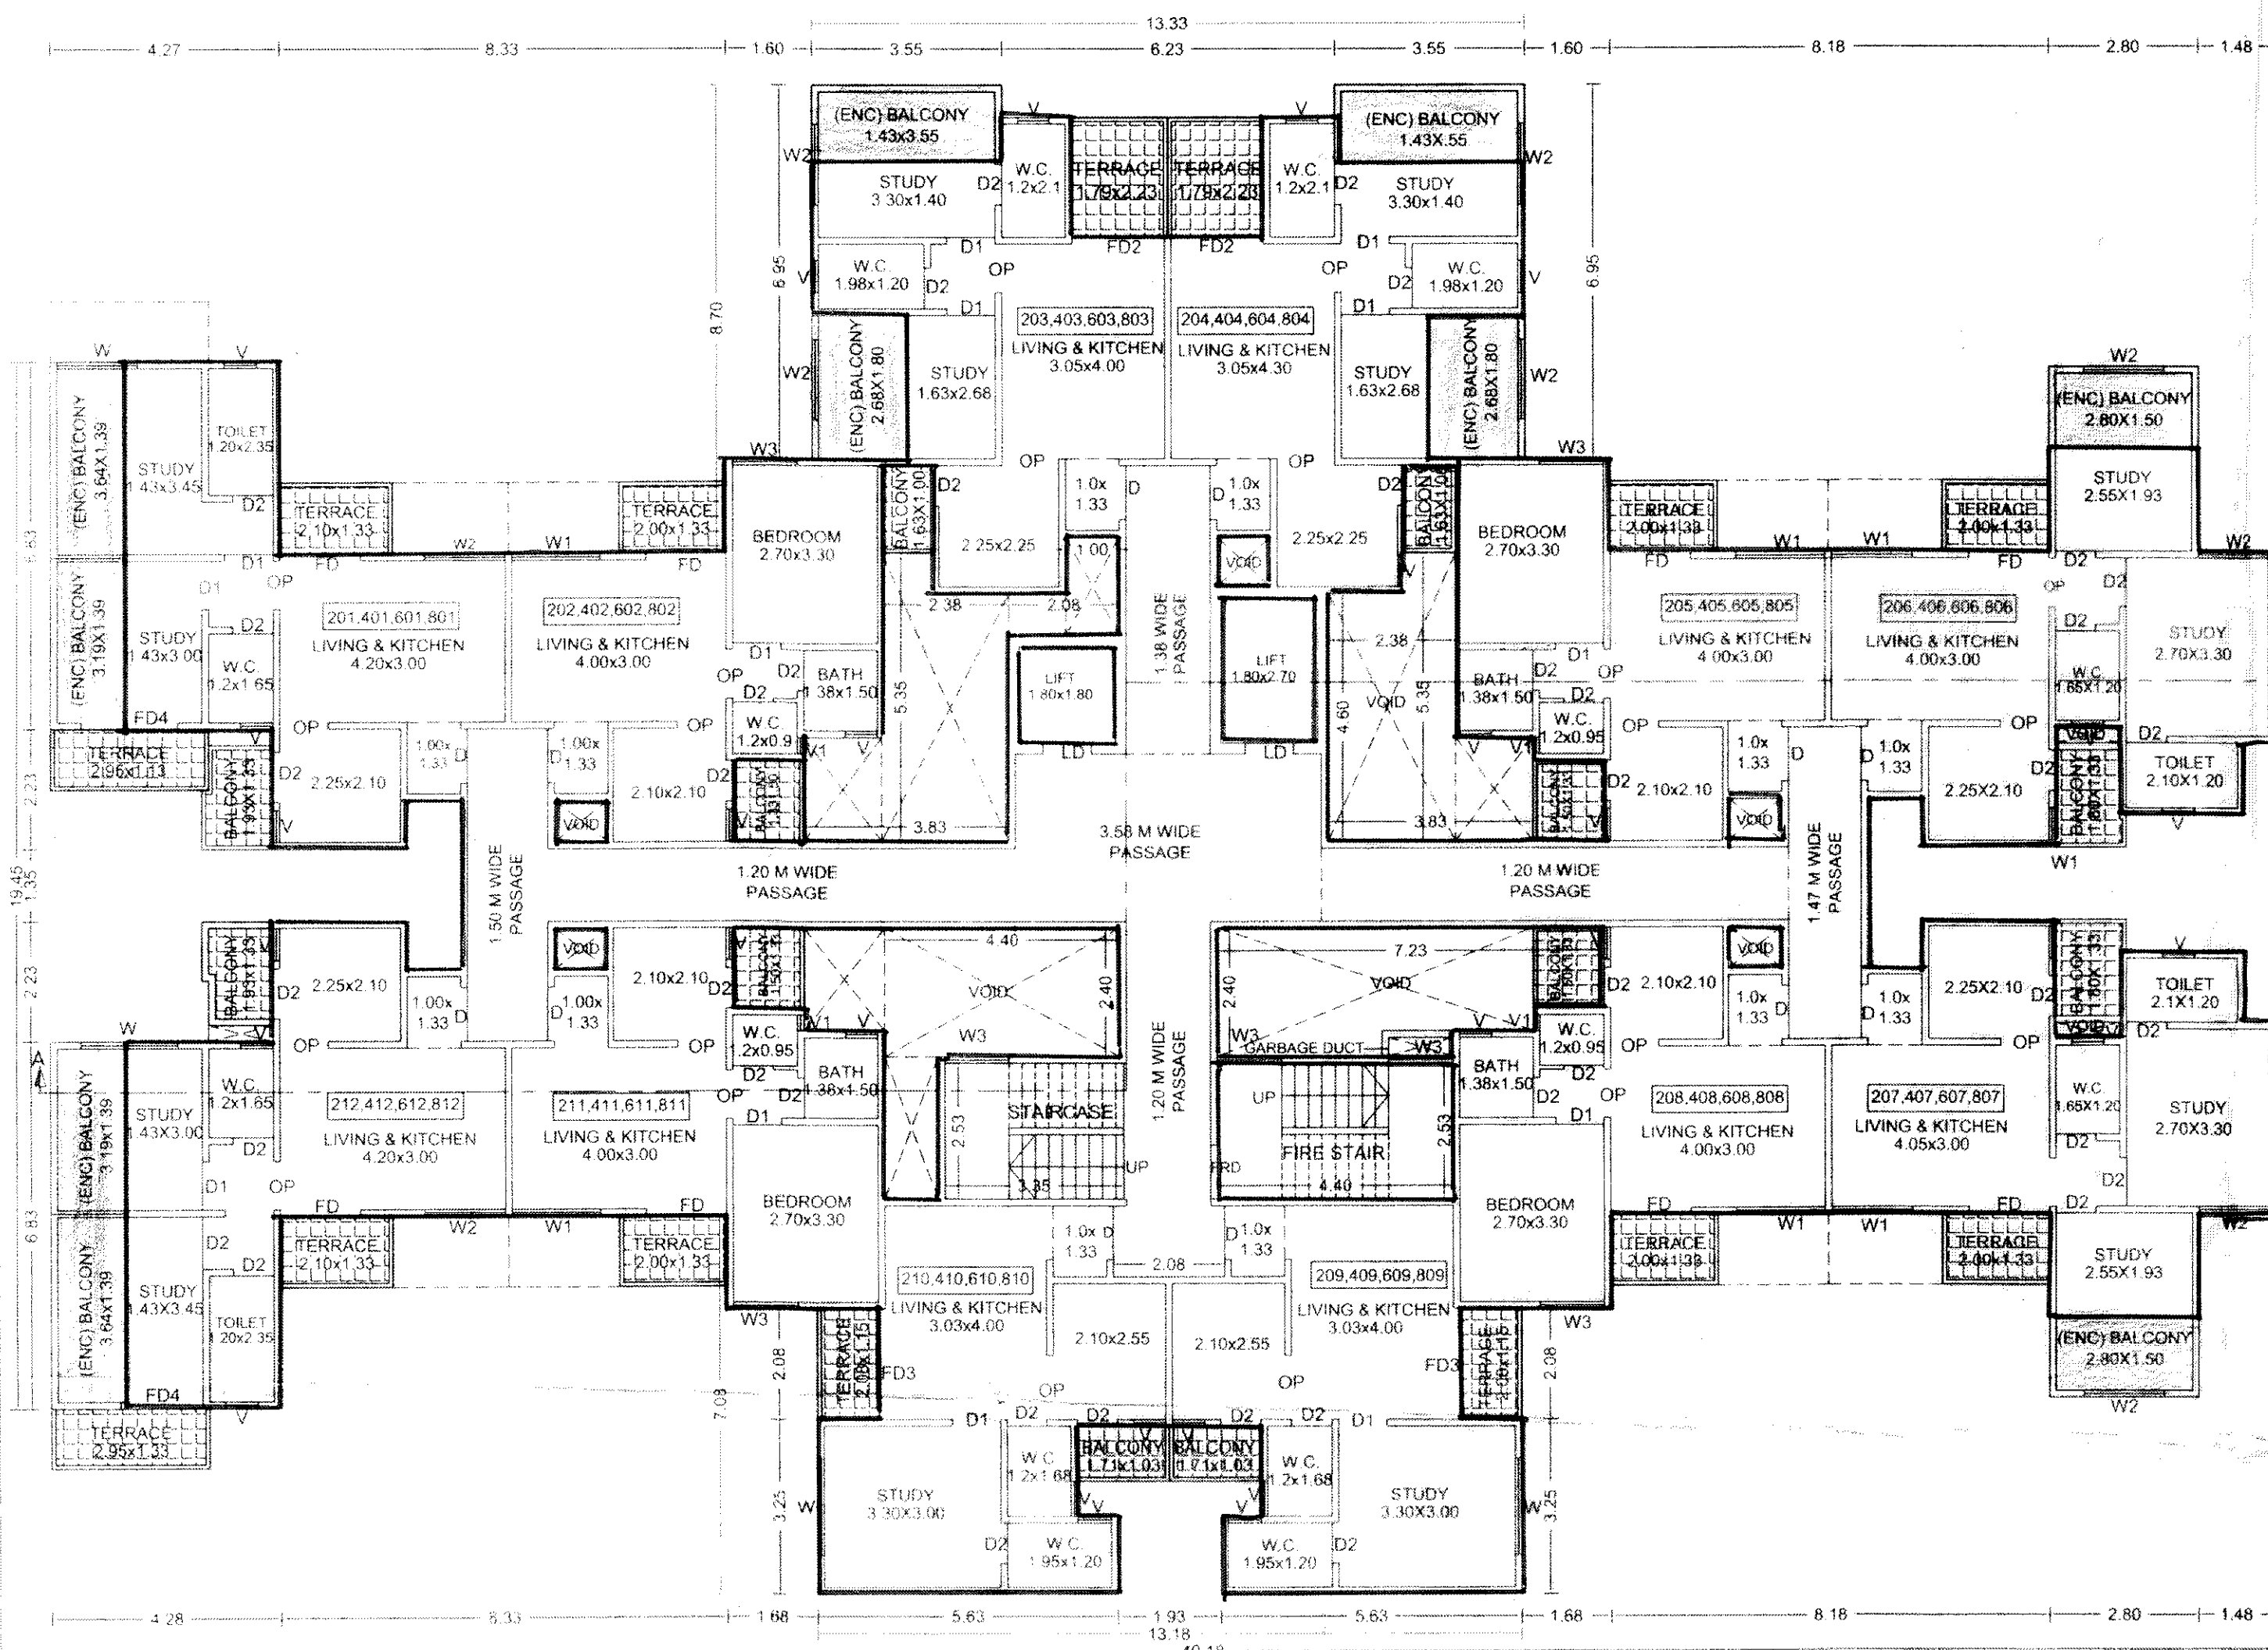


Typical-2ND, 4TH, 6TH & 8TH FLOOR PLAN
(BUILDING-A)
SCALE: 1:100

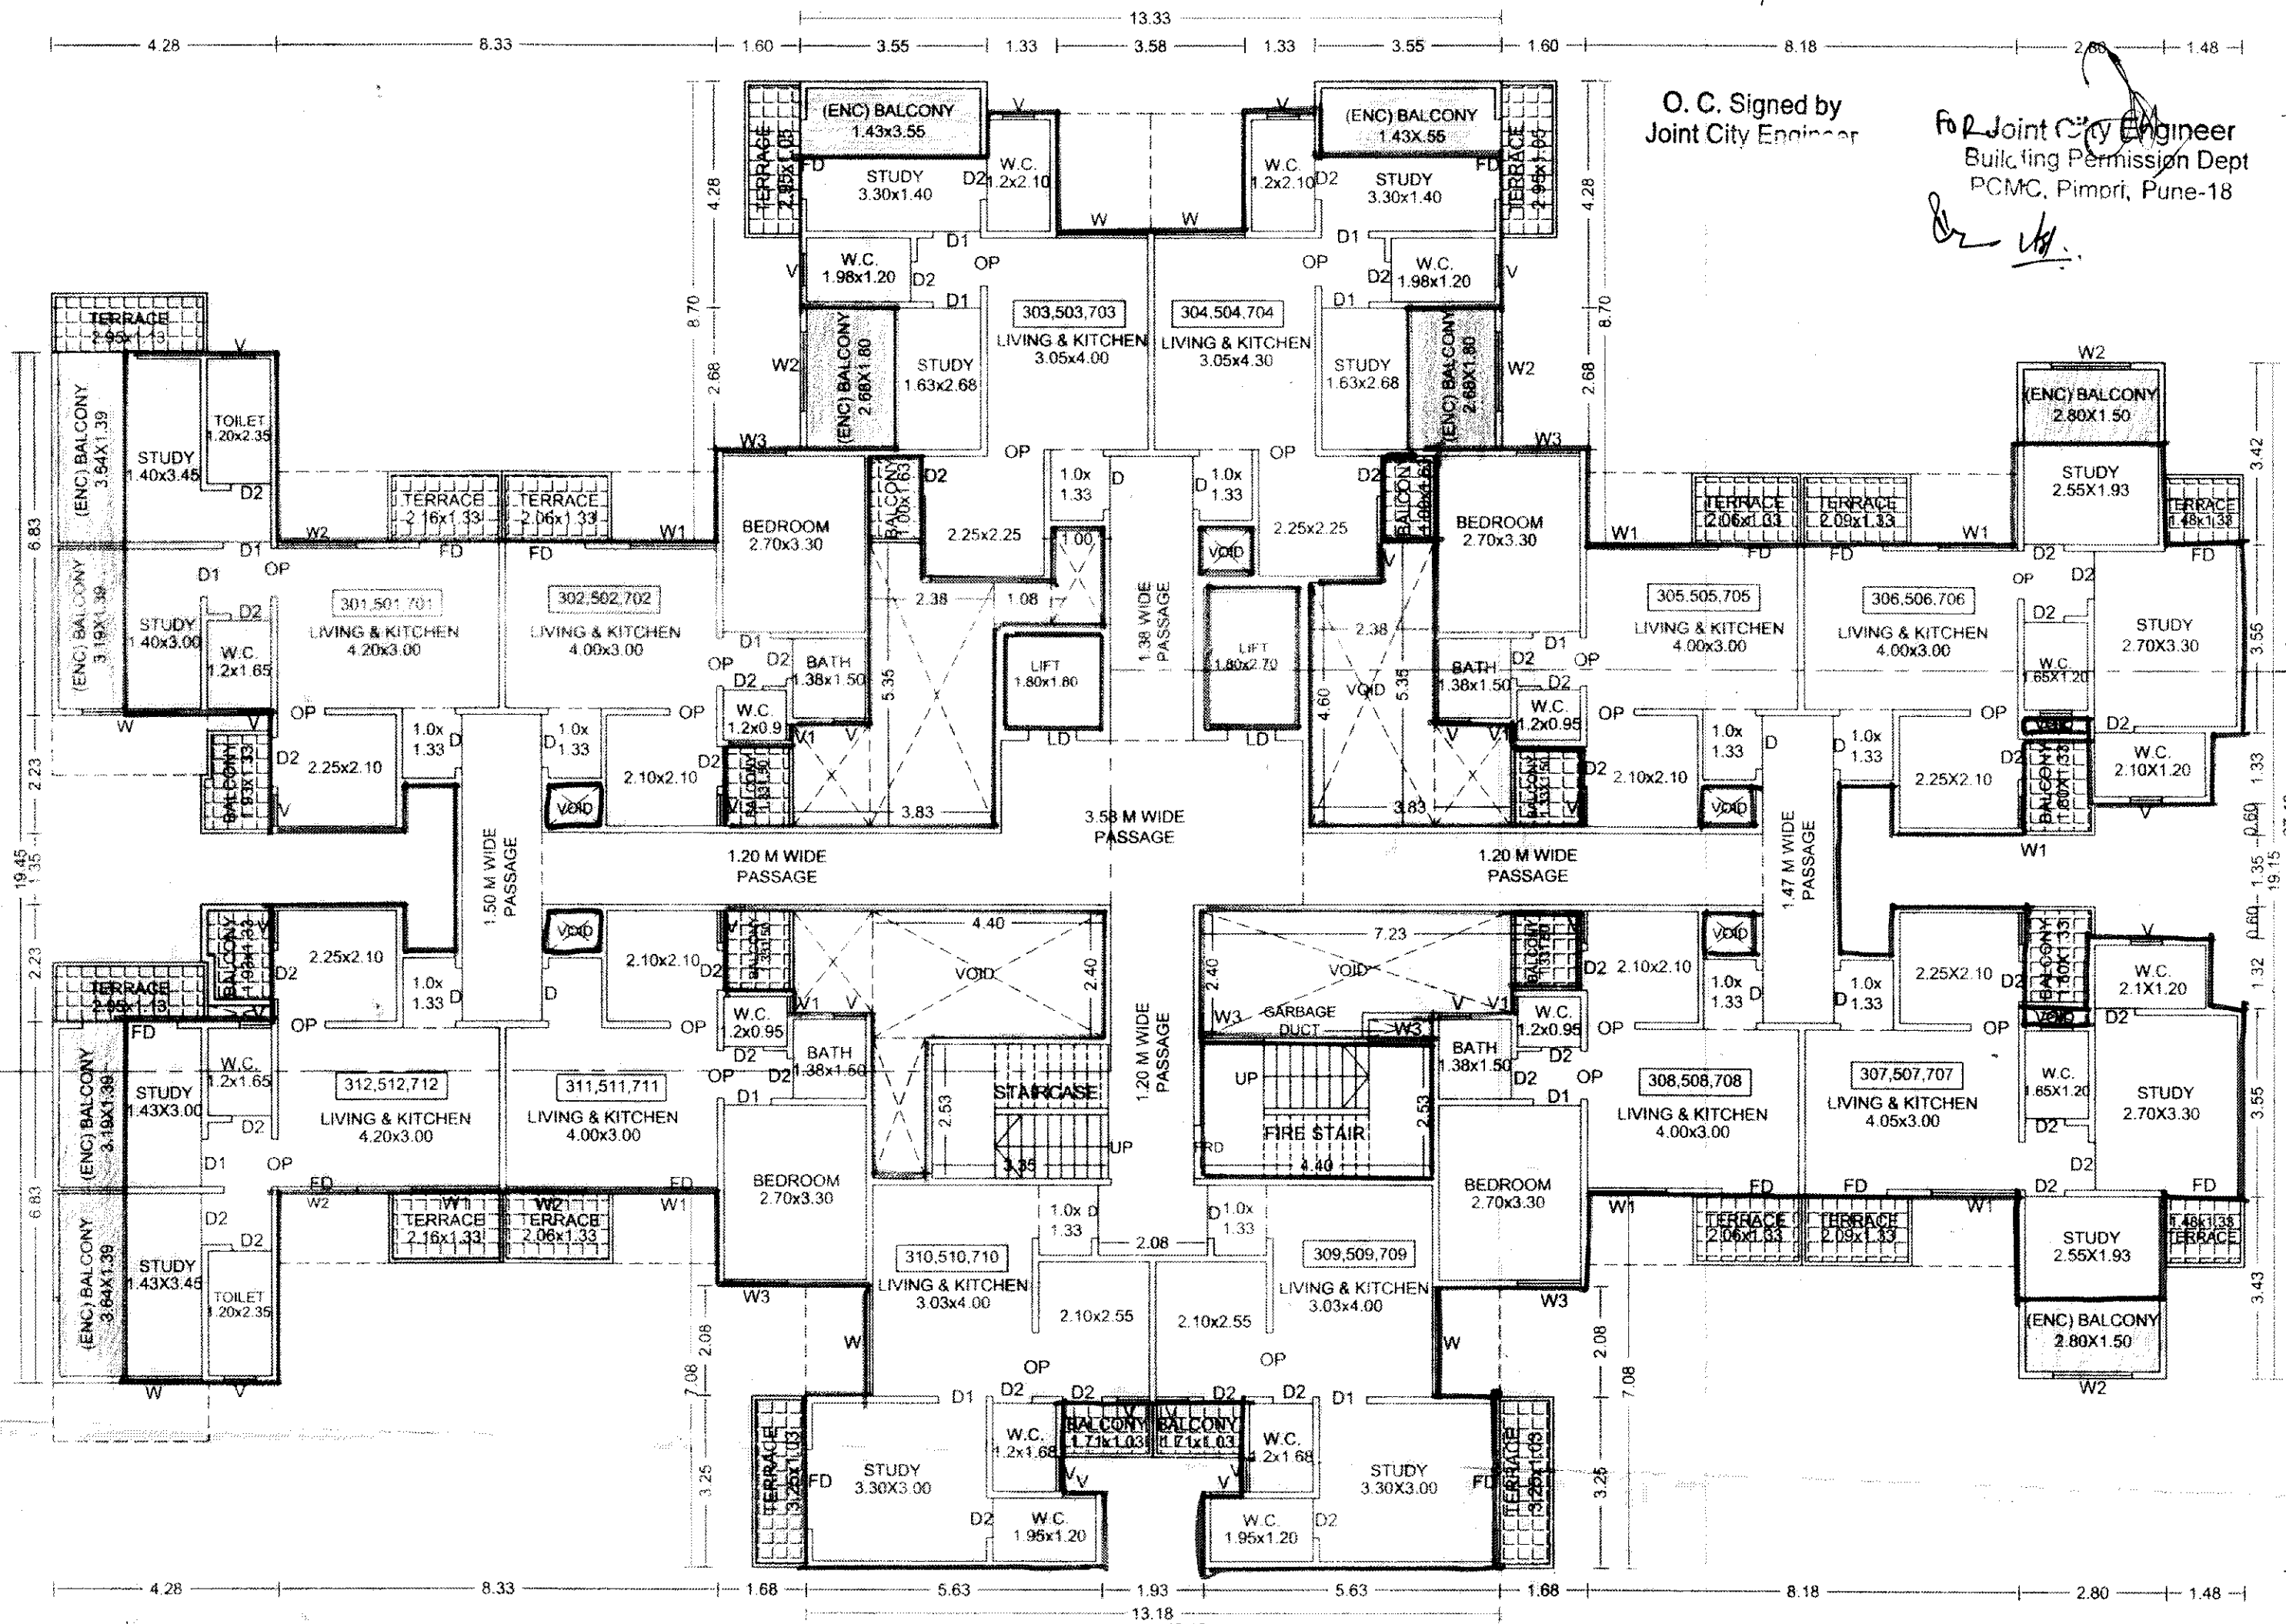

Typical-3RD, 5TH & 7TH FLOOR PLAN
(BUILDING-A)
SCALE: 1:100

AREA DIAGRAM TYPICAL - 2ND TO 8TH FLOOR

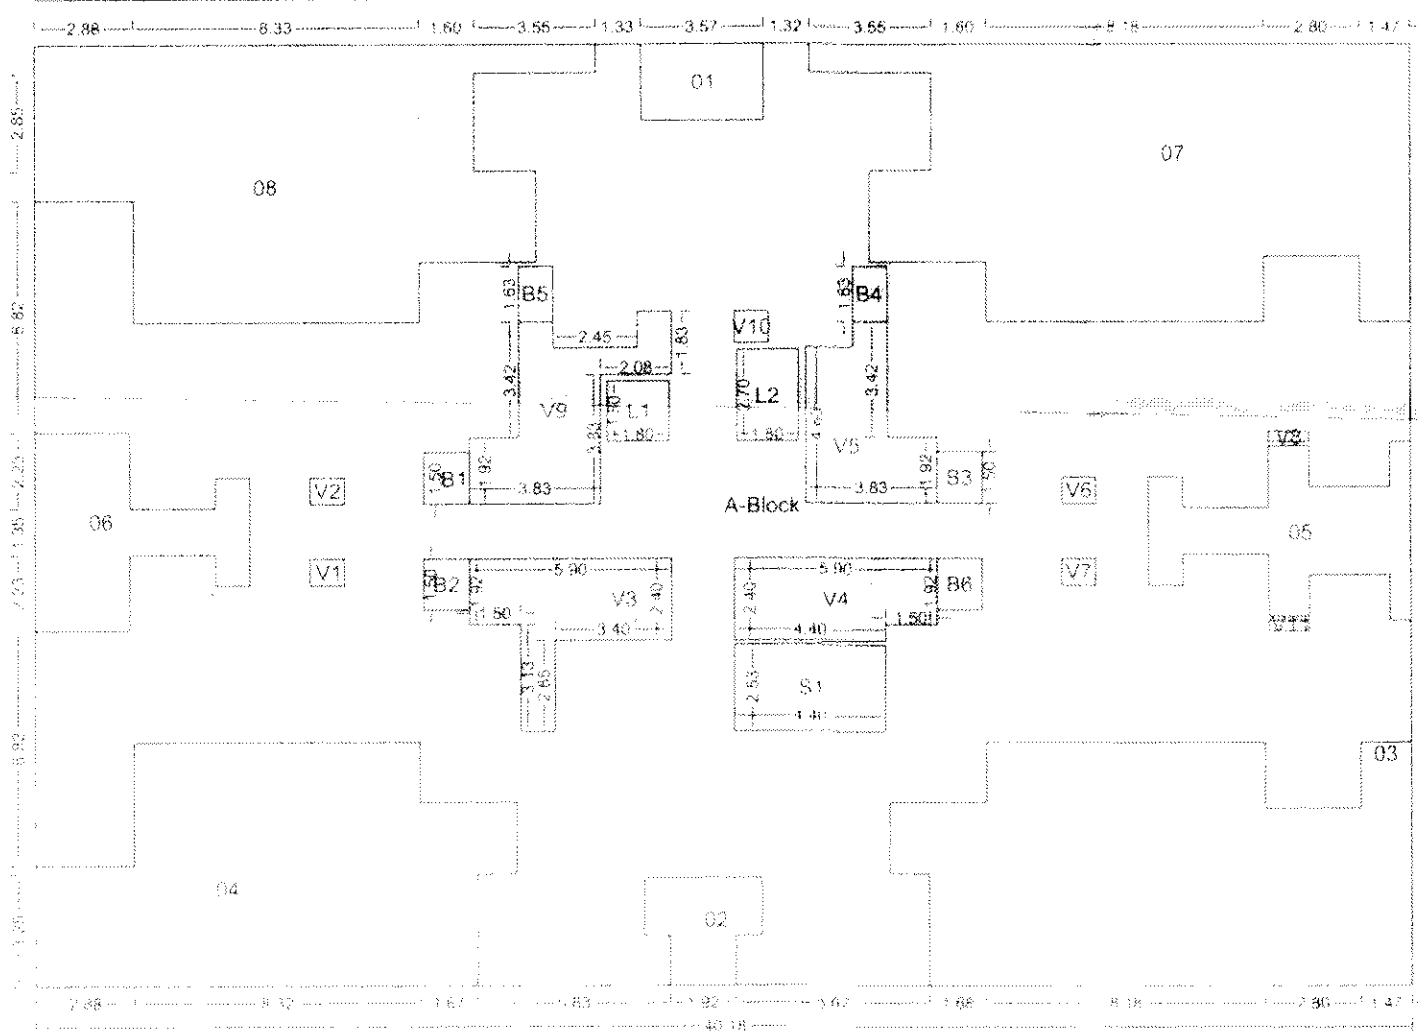

Polygon	Area	B2	1.99
A-Block	1104.01	B3	1.99
01	7.95	B4	1.63
02	8.53	B5	1.63
03	94.00	B6	1.99
04	80.29	Total	561.08
05	21.58		
06	22.52		
07	113.38		
08	96.40		
L1	3.24		
L2	4.86		
V1	0.77		
V2	0.77		
V3	16.10		
V4	13.45		
V5	14.47		
V6	0.77		
V7	0.77		
V8	0.36		
V9	17.12		
V10	0.93		
V11	0.36		
S1	11.11		
B1	1.99		

TERRACE CALCULATIONS : A

FLOOR	SIZE	AREA	TOT. AREA	FIFTH FLOOR	SIZE	AREA
FIRST FLOOR	1.33 X 2.16 X 2	5.73	36.19	1.33 X 2.16 X 2	5.73	45.60
	1.33 X 2.06 X 4	10.93		1.33 X 2.06 X 4	10.93	
	1.13 X 2.95 X 2	6.64		1.13 X 2.95 X 2	6.64	
	1.05 X 2.95 X 2	6.20		1.05 X 2.95 X 2	6.20	
	1.33 X 2.09 X 2	5.53		1.33 X 2.09 X 2	5.53	
	1.33 X 1.48 X 2	3.91		1.33 X 1.48 X 2	3.91	
	1.03 X 3.25 X 2	6.66		1.03 X 3.25 X 2	6.66	
SECOND FLOOR	1.33 X 2.10 X 2	5.57	40.90	1.33 X 2.10 X 2	5.57	40.90
	1.13 X 2.95 X 2	6.64		1.13 X 2.95 X 2	6.64	
	1.33 X 2.00 X 4	10.60		1.33 X 2.00 X 4	10.60	
	1.33 X 2.03 X 2	5.37		1.33 X 2.03 X 2	5.37	
	1.15 X 2.08 X 2	4.77		1.15 X 2.08 X 2	4.77	
	1.79 X 2.23 X 2	7.95		1.79 X 2.23 X 2	7.95	
THIRD FLOOR	1.33 X 2.16 X 2	5.73	45.60	1.33 X 2.16 X 2	5.73	45.60
	1.33 X 2.06 X 4	10.93		1.33 X 2.06 X 4	10.93	
	1.13 X 2.95 X 2	6.64		1.13 X 2.95 X 2	6.64	
	1.05 X 2.95 X 2	6.20		1.05 X 2.95 X 2	6.20	
	1.33 X 2.09 X 2	5.53		1.33 X 2.09 X 2	5.53	
	1.33 X 1.48 X 2	3.91		1.33 X 1.48 X 2	3.91	
	1.03 X 3.25 X 2	6.66		1.03 X 3.25 X 2	6.66	
FOURTH FLOOR	1.33 X 2.10 X 2	5.57	40.90	1.33 X 2.10 X 2	5.57	40.90
	1.13 X 2.95 X 2	6.64		1.13 X 2.95 X 2	6.64	
	1.33 X 2.00 X 4	10.60		1.33 X 2.00 X 4	10.60	
	1.33 X 2.03 X 2	5.37		1.33 X 2.03 X 2	5.37	
	1.15 X 2.08 X 2	4.77		1.15 X 2.08 X 2	4.77	
	1.79 X 2.23 X 2	7.95		1.79 X 2.23 X 2	7.95	
Total			336.57			

SCHEDULE OF OPENING: A

NAME	LENGTH	HEIGHT	NOS.
V1	0.75	2.10	235
OP	0.90	2.10	64
D1	0.90	2.10	96
D2	0.90	2.10	30
D	0.90	2.10	16
D2	0.93	2.10	16
D	1.00	2.10	87
FRD	1.00	2.10	08
FD	1.35	2.10	06
FD	1.50	2.10	67
FD4	1.50	2.10	94
FD	1.65	2.10	08
FD2	1.73	2.10	16
FD4	1.80	2.10	04
FD	1.80	2.10	12
FD3	2.08	2.10	08
D	2.15	2.10	01

SCHEDULE OF OPENING: A

NAME	LENGTH	HEIGHT	NOS.
V1	0.30	0.60	32
V	0.60	0.60	191
W1	0.60	1.20	15
W	0.60	1.20	09
V	0.63	0.60	16
V	0.65	0.60	16
W3	1.20	1.20	70
W2	1.35	1.20	08
V	1.50	0.60	01
W2	1.50	1.20	54
W	1.50	1.20	23
W1	1.50	1.20	08
W	1.58	1.20	01
W1	1.65	1.20	25
W	1.80	1.20	16
W	2.06	1.20	08

OWNER'S NAME: Mrs. Yashashree Group, through Partner Mr. Subhash Sakore (P.D.A.H.)

PROJECT: SURVEY NO: 169 (P), 170 (P) HISSA NO: PLOT NO: CTS NO: DESCRIPTION: REGULAR TRACK, VILLAGE - DUDULGAON ARCHITECT: VILAS J YELE

JOB NO. DRG. NO. SCALE 1:100 DRAWN BY: CHECKED BY: INWARD NO. DATE: 24-10-2019 KEY NO. SHEET NO. 03/12