

अनुक्रम २० सारणी बांधकाम परवानगी/सुधारित बांधकाम परवानगी ही संबंधित विकासकाने दिलेल्या इतर नियमनांनुसार अर्जासह (RERA) अर्जात विहित मुदतीत नोंदणी कराव्याची आवश्यकता राहिली.

अनुक्रम २१ प्रस्तुत प्रकरणी महासंघातील बांधकामात येणाऱ्या सर्वगिन्यानां पूर्णत्वाचा दाखला घेऊन महासंघाकडे हस्तांतरित झाल्यानंतर इतर बांधकामास भाग/संपूर्ण पूर्णत्वाचा दाखलाविषयक कार्यवाही करण्यात येईल.

STAMP OF APPROVAL


BUILDING-B

Sanctioned No. B.P./Dudgaon/48/2019
Subject to conditions mentioned in the
Office Order No.
even dated - 30/11/2019

Pimpri
Date: 30/11/2019


O. C. Signed by
Joint City Engineer

For Joint City Engineer
Building Permission Dept
PCMC, Pimpri, Pune-18

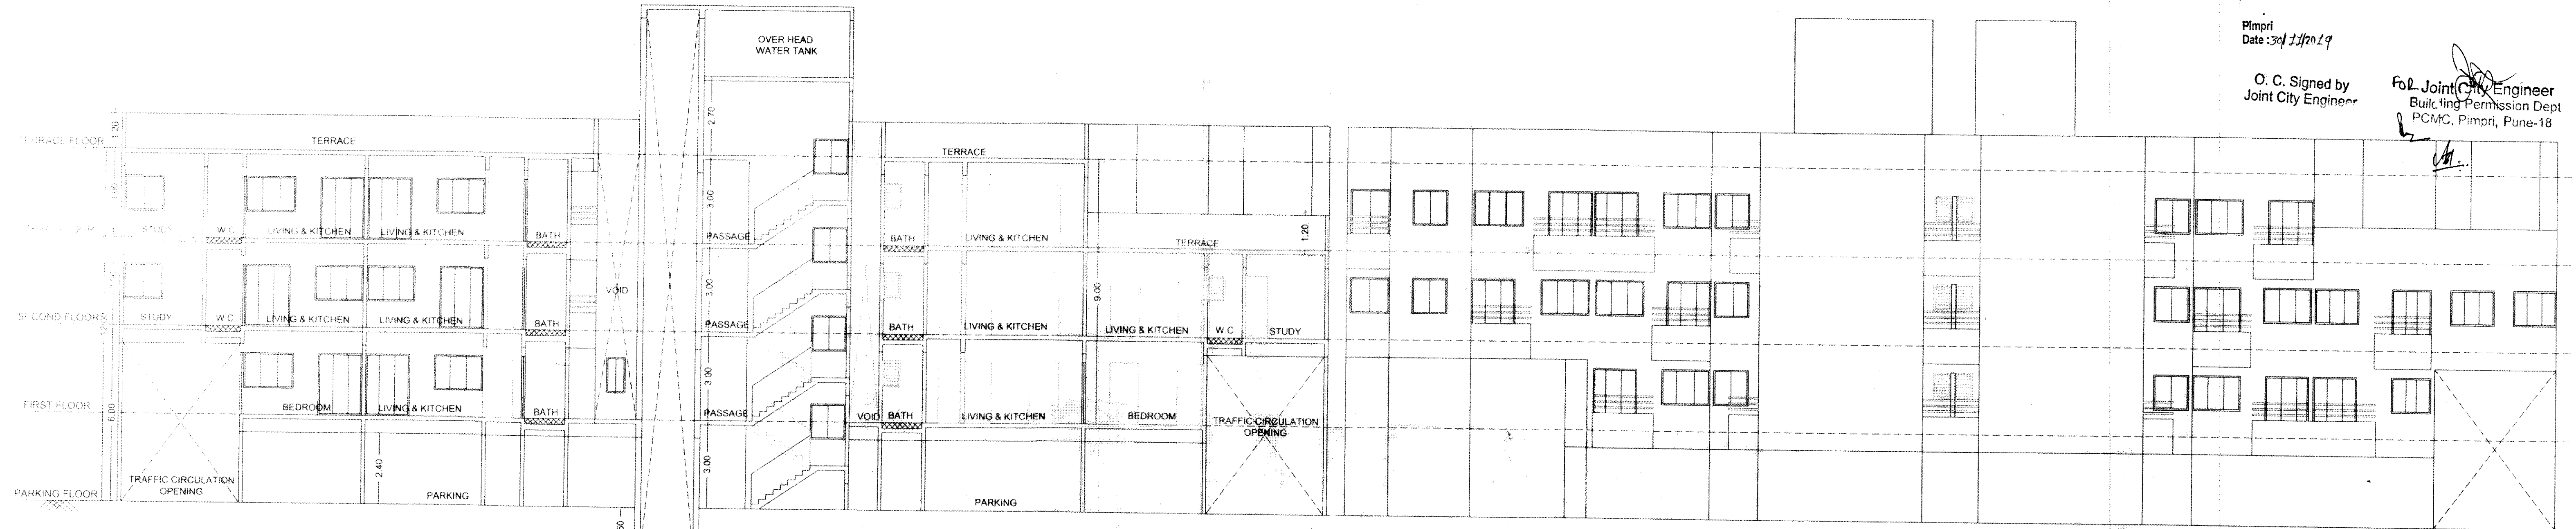

SECTION AT-AA
(BUILDING-A)
SCALE:1:100

ELEVATION
(BUILDING-A)
SCALE:1:100

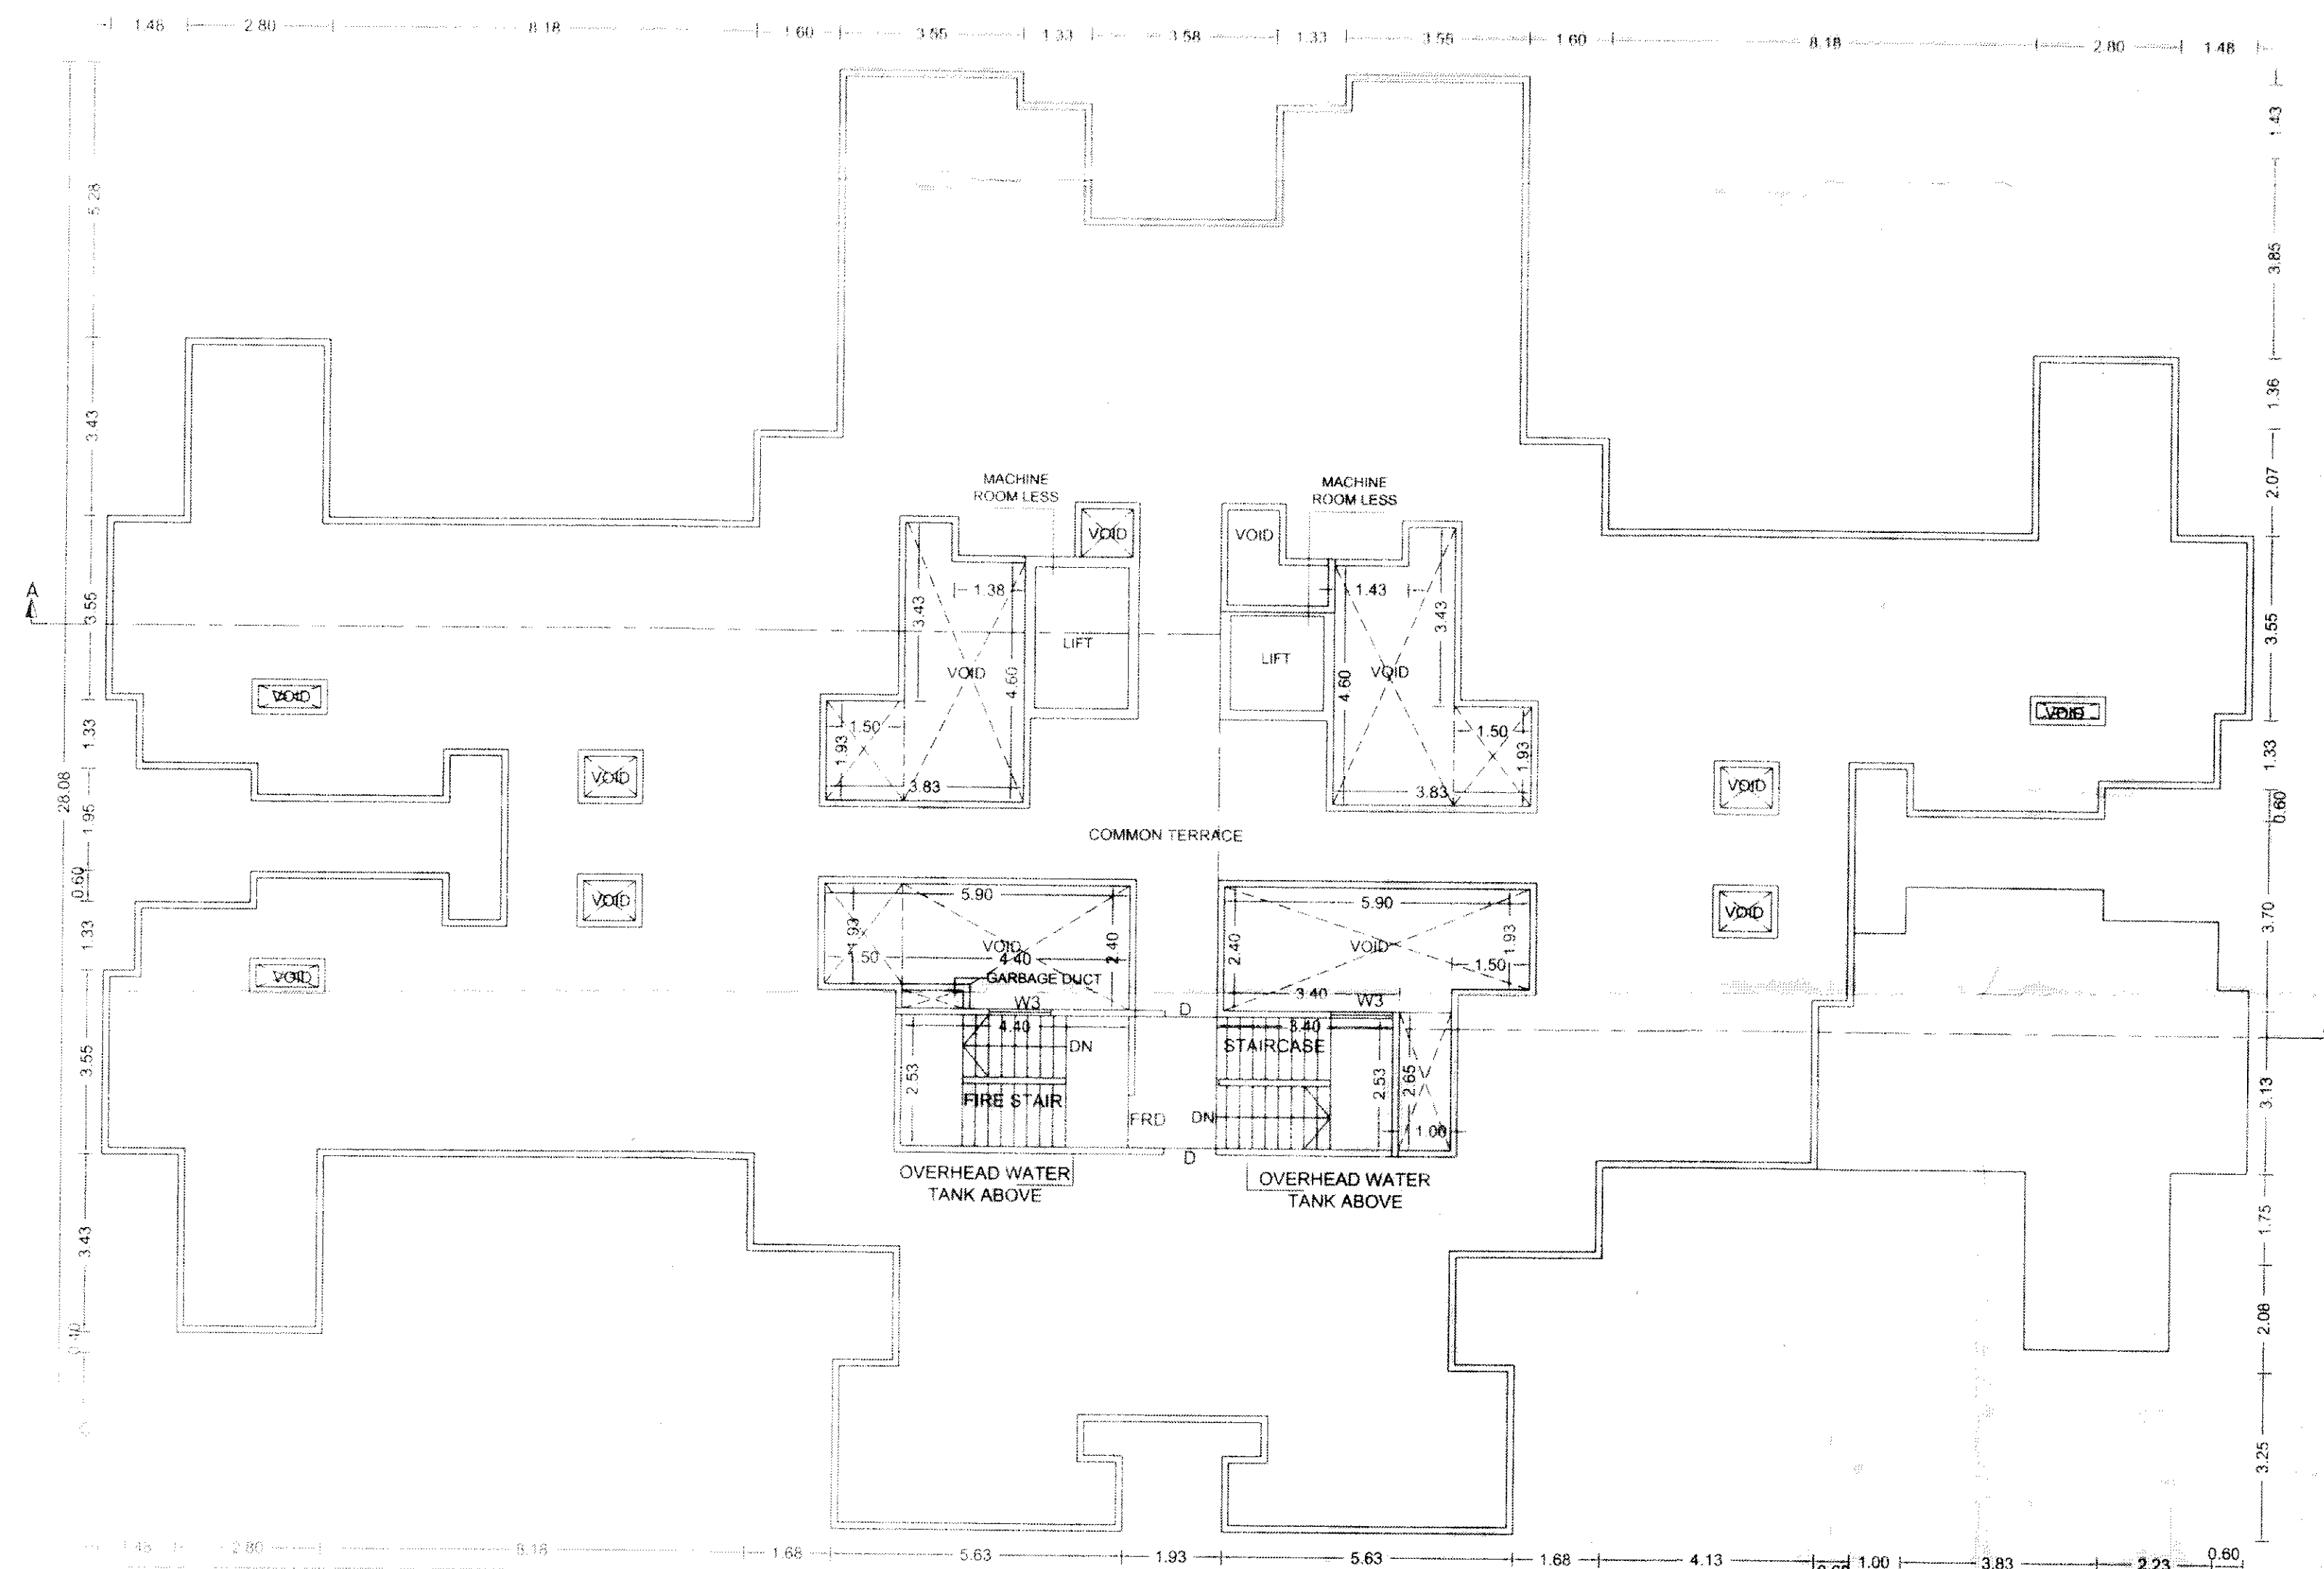

TERRACE FLOOR PLAN (BUILDING-B)
SCALE:1:100

OWNER'S NAME:		OWNER'S SIGN:	
Mrs. Yashashree Group through Partner Mr. Subhash Sakore (P.D.A.H.)			
PROJECT:			
SURVEY NO: 169 (P), 170 (P)		HISSA NO: -	
PLOT NO: -		CTS NO: -	
DESCRIPTION: REGULAR TRACK, VILLAGE - DUDULGAON			
ARCHITECT: VILAS J. YELE		ARCHITECT'S SIGN:	
JOB NO.	DRG NO.	SCALE	DRAWN BY / CHECKED BY
INWARD NO.	INWARD NO.	DATE	DATE