


BUILDING: B BUILDING
STAMP OF APPROVAL



Submitted No. 512 | Rev 6/3/19
Submitted to: Mr. J. S. Ravi
Date: 14/1/19
For: 14/1/19

O. C. Signed by
Joint City Engineer
Building Department
P.O. Box 1000, Chennai 600 001

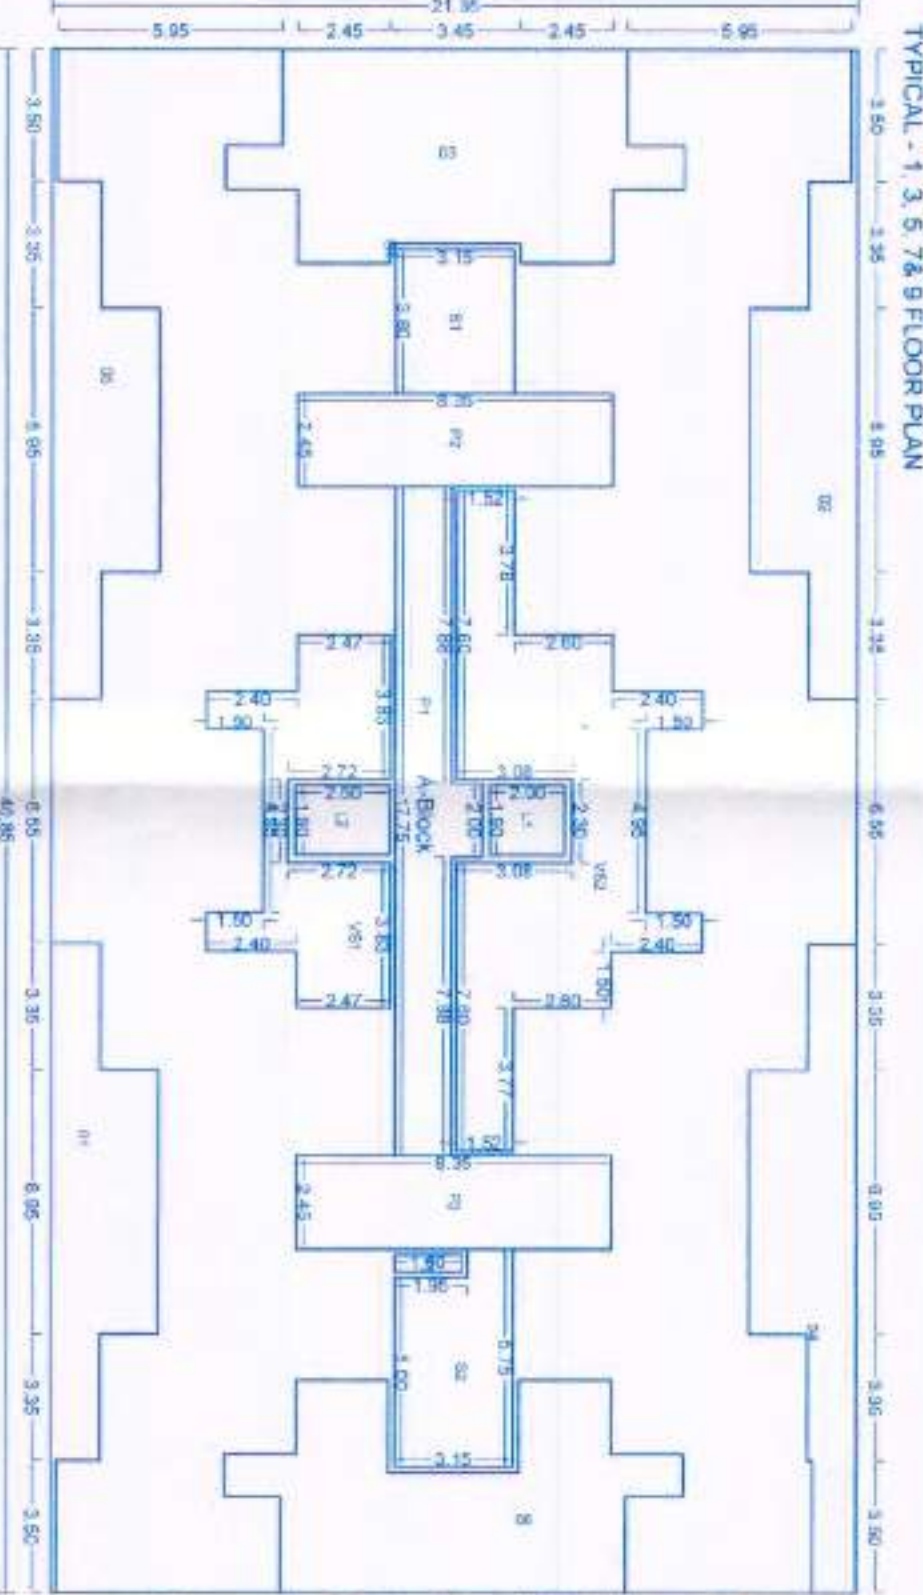

Polygon	Area
01	872.15
02	29.04
03	51.86
04	32.54
05	29.04
06	45.13
07	3.80
08	4.70
09	25.23
10	20.46
11	20.46
12	27.81
13	54.74
14	0.87
15	11.97
16	16.85
17	0.90
Total	468.01


FLOORWISE FSI STATEMENT: B BUILDING									
FLOORS	FSI AREA	PERM.	PROP.	EXCESS ENCLOSE	OPEN	TERRACE	PAID	STAIR	PASSAGE
PARKING FLOOR	0.00	0.00	0.00	0.00	0.00	0.00	0.00	0.00	0.00
FIRST FLOOR	468.01	0.00	0.00	0.00	0.00	0.00	0.00	0.00	0.00
SECOND FLOOR	468.01	0.00	0.00	0.00	0.00	0.00	0.00	0.00	0.00
THIRD FLOOR	468.01	0.00	0.00	0.00	0.00	0.00	0.00	0.00	0.00
FOURTH FLOOR	468.01	0.00	0.00	0.00	0.00	0.00	0.00	0.00	0.00
FIFTH FLOOR	468.01	0.00	0.00	0.00	0.00	0.00	0.00	0.00	0.00
SIXTH FLOOR	468.01	0.00	0.00	0.00	0.00	0.00	0.00	0.00	0.00
SEVENTH FLOOR	468.01	0.00	0.00	0.00	0.00	0.00	0.00	0.00	0.00
EIGHTH FLOOR	468.01	0.00	0.00	0.00	0.00	0.00	0.00	0.00	0.00
NINTH FLOOR	468.01	0.00	0.00	0.00	0.00	0.00	0.00	0.00	0.00
TERRACE FLOOR	468.01	0.00	0.00	0.00	0.00	0.00	0.00	0.00	0.00
Total	468.01	0.00	0.00	0.00	0.00	0.00	0.00	0.00	0.00

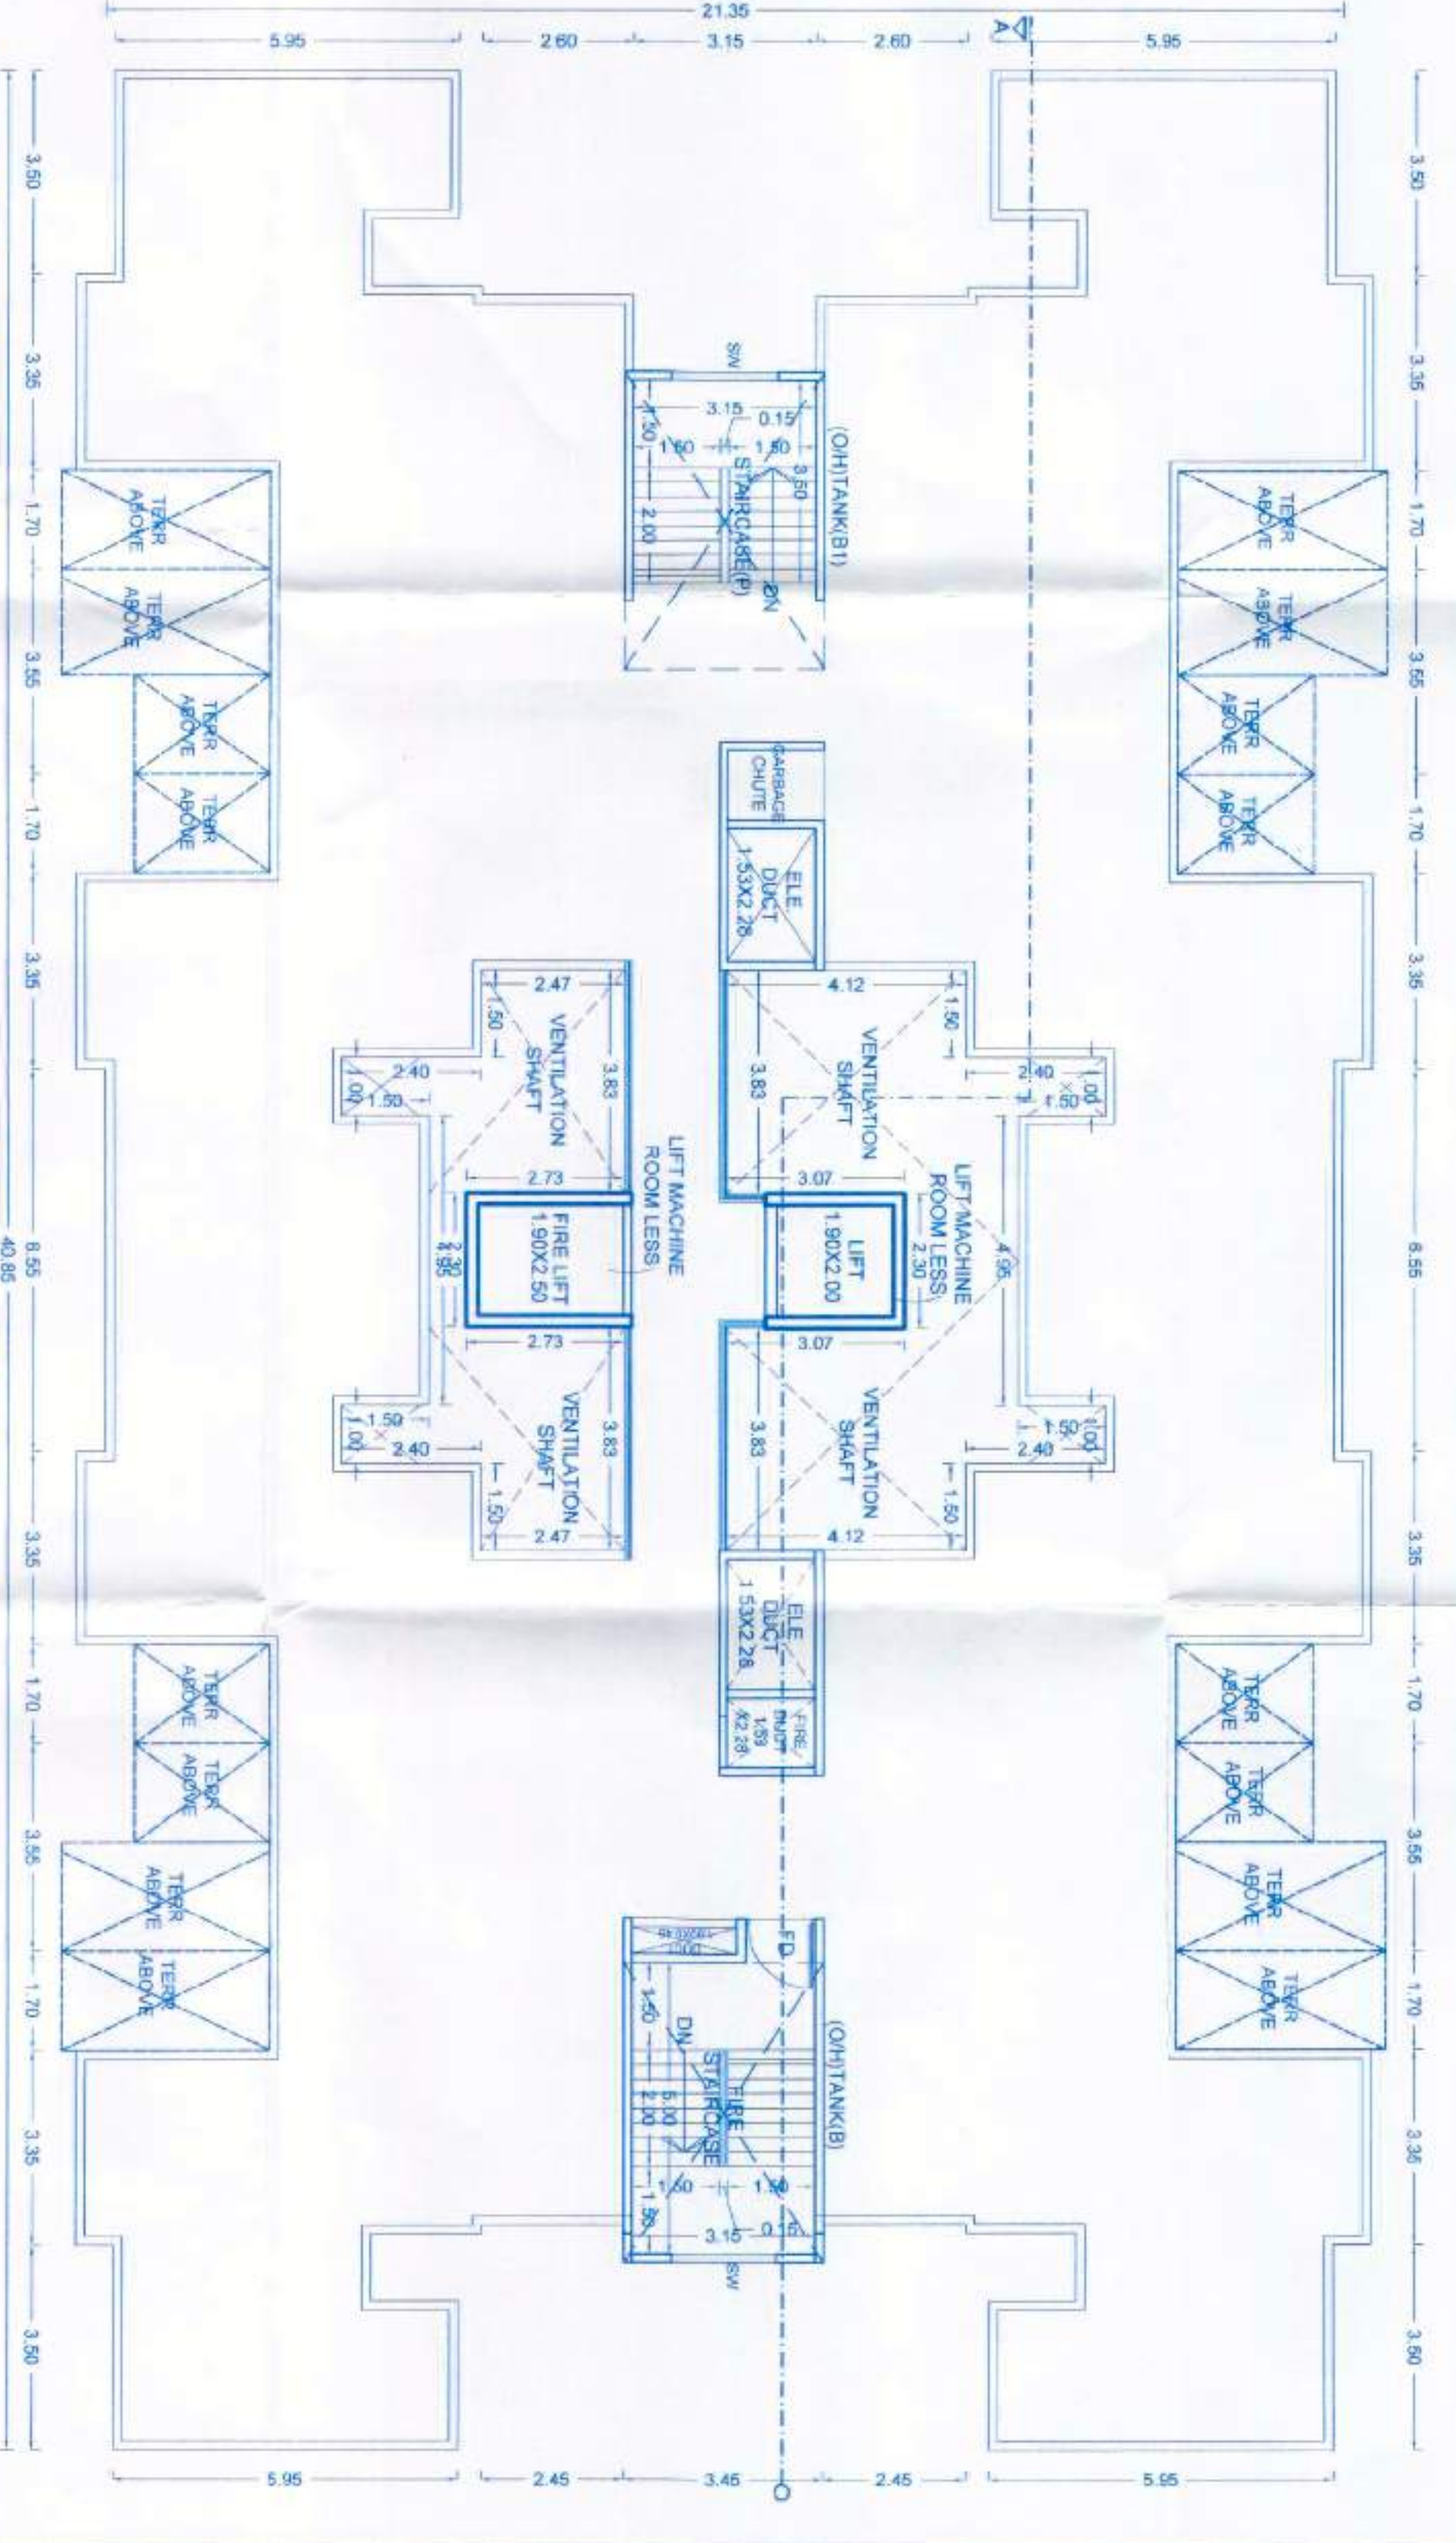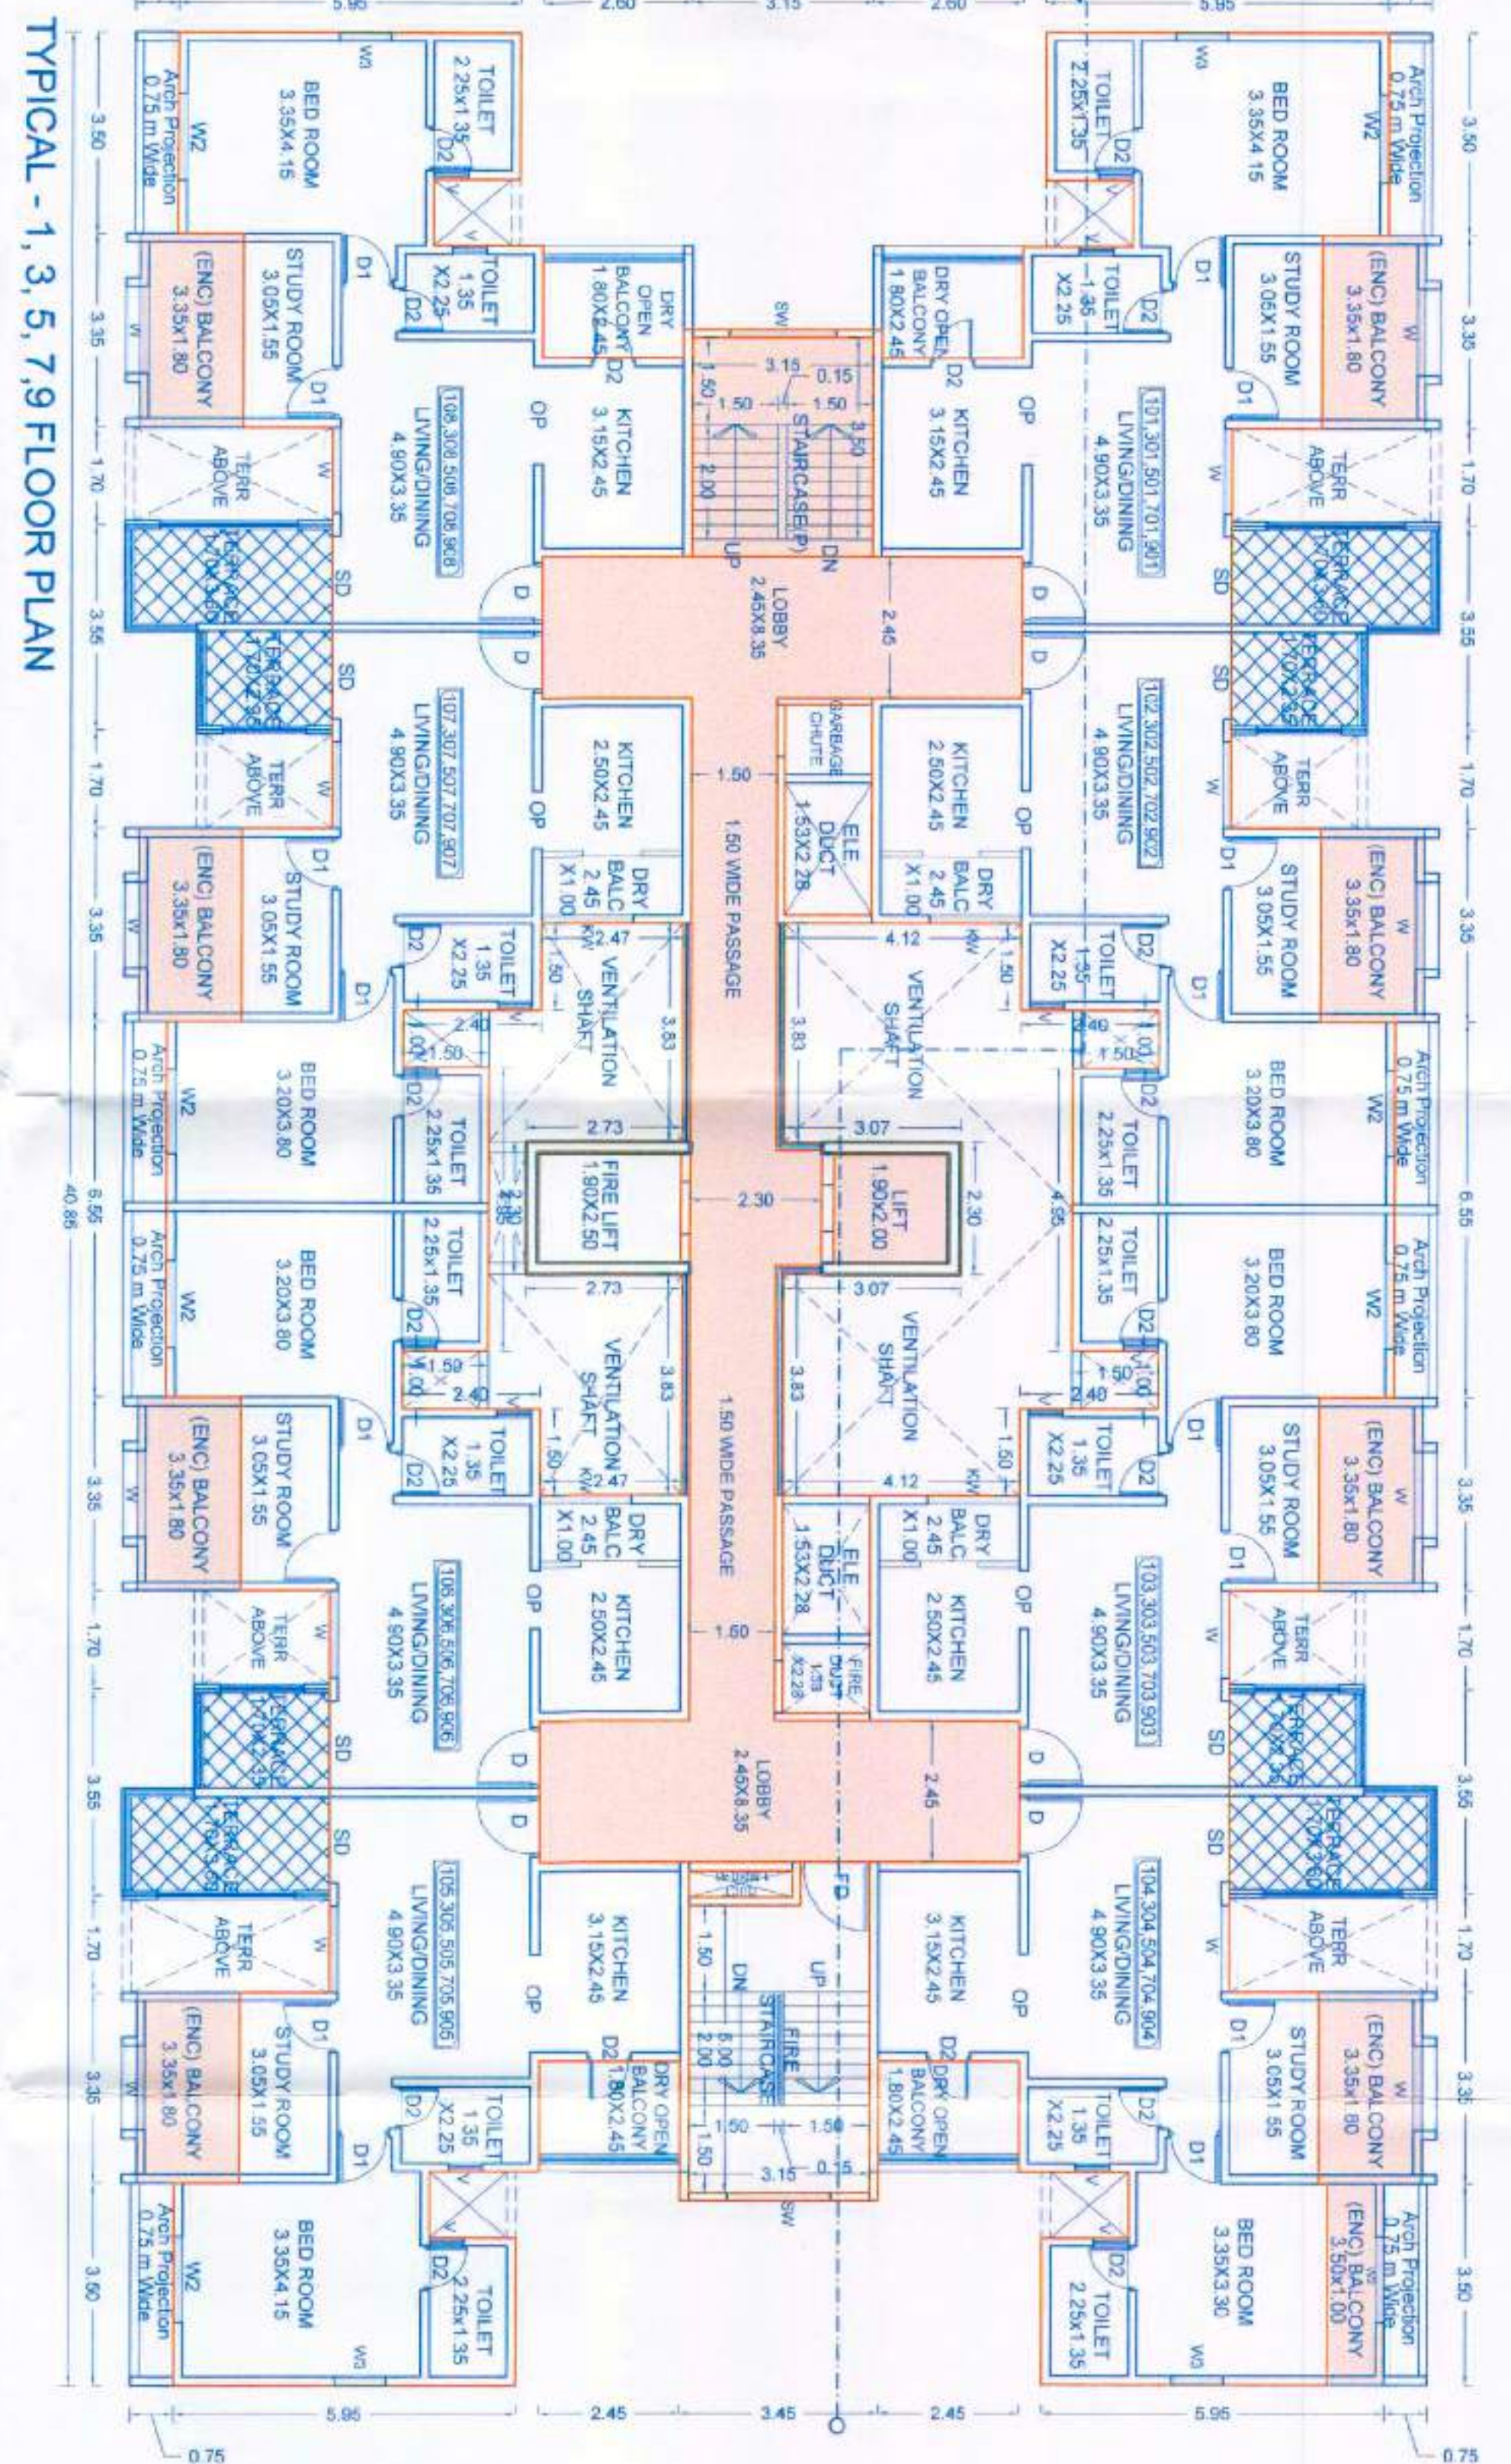

TERRACE FLOOR PLAN

SCHEDULE OF OPENING: B BUILDING			
NAME	LENGTH	HEIGHT	NOS.
V	0.50	0.50	8
W	1.25	1.20	02
W1	1.50	1.20	08
W2	1.20	1.20	07
W3	1.50	2.10	16
W4	1.85	1.20	06
W5	1.20	1.20	05
W6	1.20	2.10	04
W7	0.90	2.10	03
W8	0.90	2.10	02
W9	1.20	2.10	01

OWNERS NAME: Mr. S. S. Ravi
PROJECT: 1571/18/10A/1, 18/10A/2
PLOT NO.: 1571/18/10A/1, 18/10A/2
DESCRIPTION: REGULAR TOWN VILLAGE - RAVET
ARCHITECT: VK & A
DATE: 12/4/2019
SHEET NO: 04/08

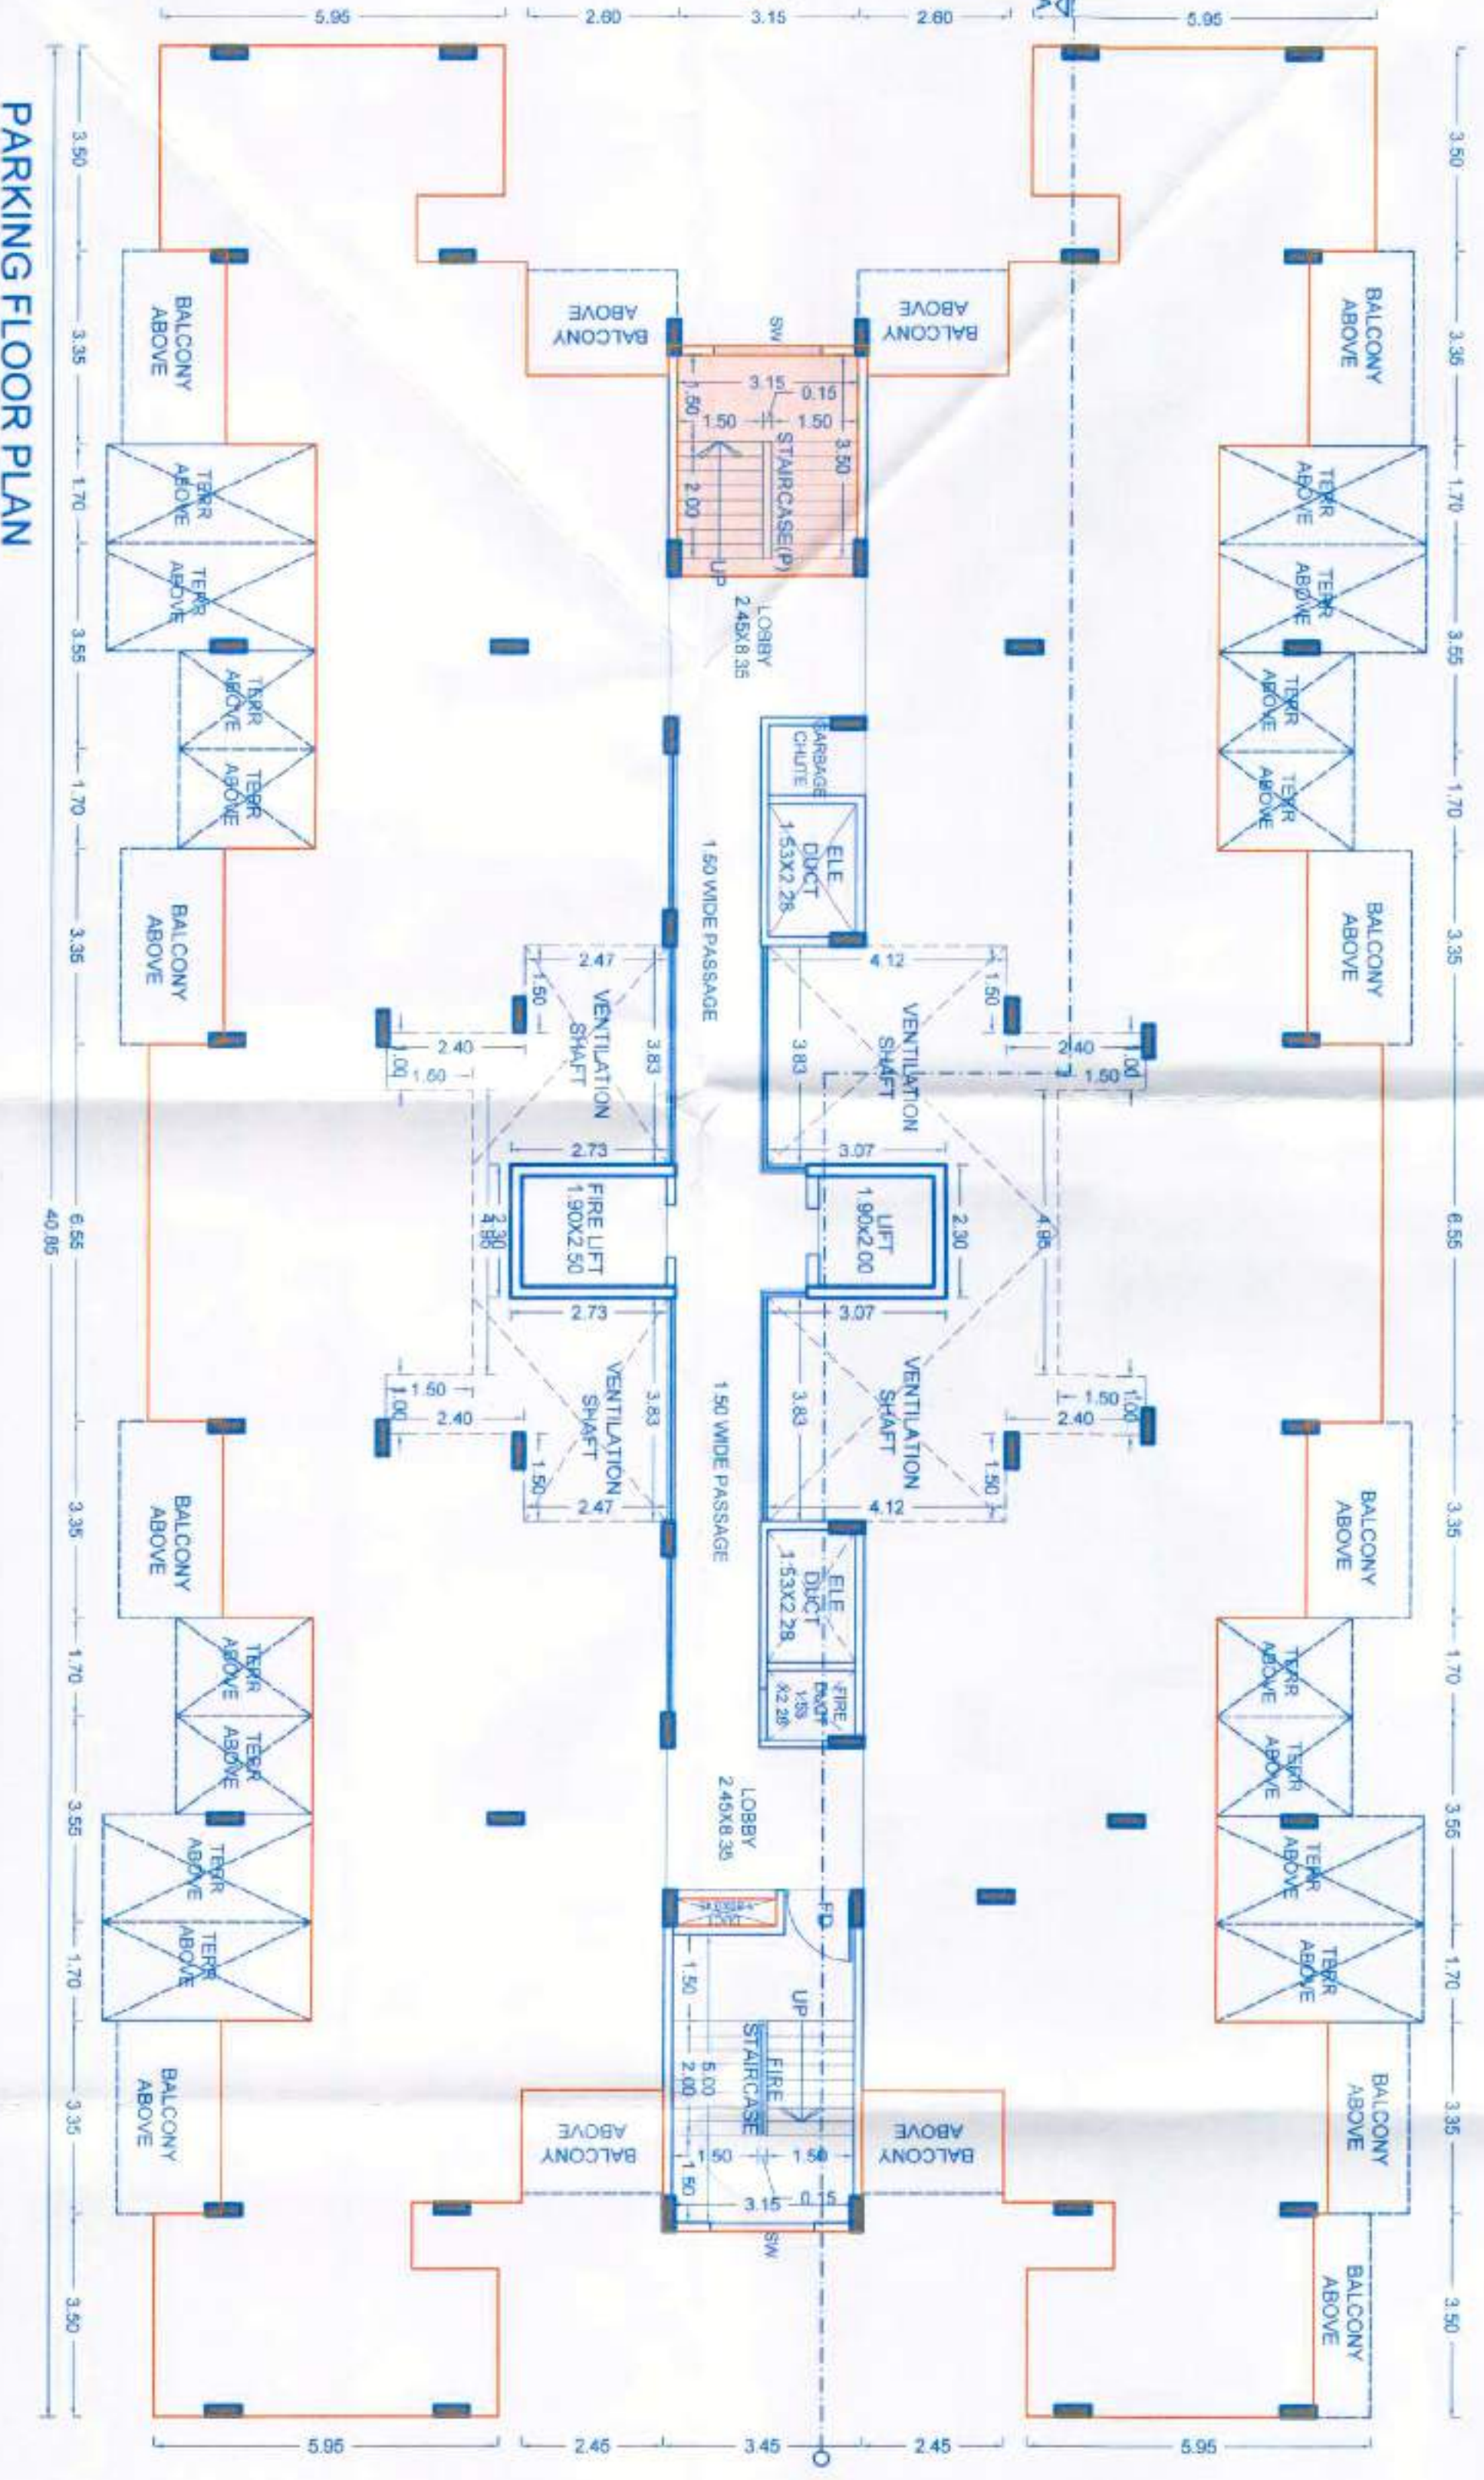

PARKING FLOOR PLAN