


अट. क्र. 31. सदरची बांधकाम परवानगी/ भूतणित बांधकाम परवानगी ही संश्लेषित विकासकामे विनाल इन्स्टीट्यूट ऑफ इंजिनिअरिंग अँड टेक्नॉलॉजी अँड
२०१६ (NERA) अंतर्गत विहित मुदतीत नोंदणी करणे बांधकामाक राहिल, या अटीवर देण्यात येत आहे.

BUILDING - A - BUILDING (IND)
STAMP OF APPROVAL

Sanctioned No. B.P./Ravet/36/18
Subject to conditions mentioned in the
Office Order No.
even dated: 27/03/18


Pimpri
Date: 27/03/2018

Executive Engineer
Building Permit and unauthorised Building
Construction Control Department
Pimpri Chinchwad Municipal Corporation
Pimpri-411004

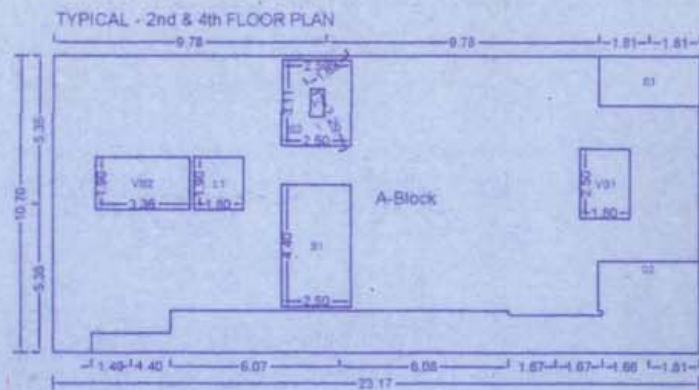


Polygon	Area
A-Block	247.97
O1	6.53
O2	36.44
L1	3.42
VS1	4.50
VS2	6.37
V1	0.50
S1	11.00
S2	7.26
Total	171.94

WING - A

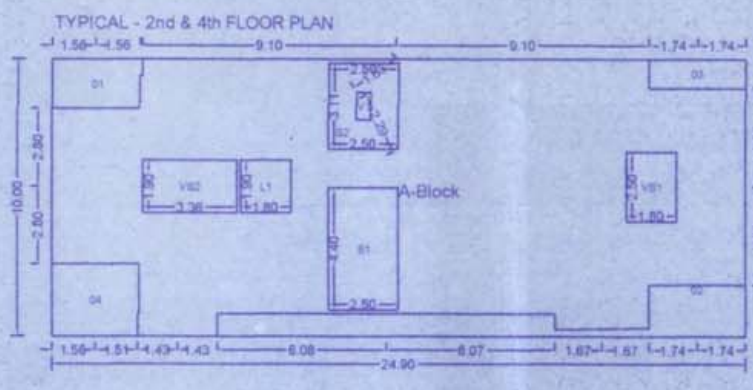



Polygon	Area
A-Block	249.00
O1	5.68
O2	17.05
O3	3.65
O4	8.09
L1	3.42
VS1	4.50
VS2	6.37
V1	0.50
S1	11.00
S2	7.26
Total	181.48

WING - B

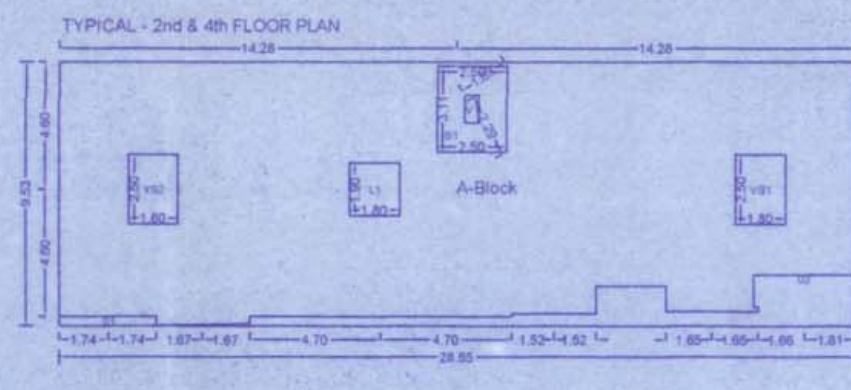


Polygon	Area
A-Block	271.97
O1	1.13
O2	16.41
L1	3.42
VS1	4.50
VS2	4.50
V1	0.50
S1	7.26
Total	234.25

WING - C

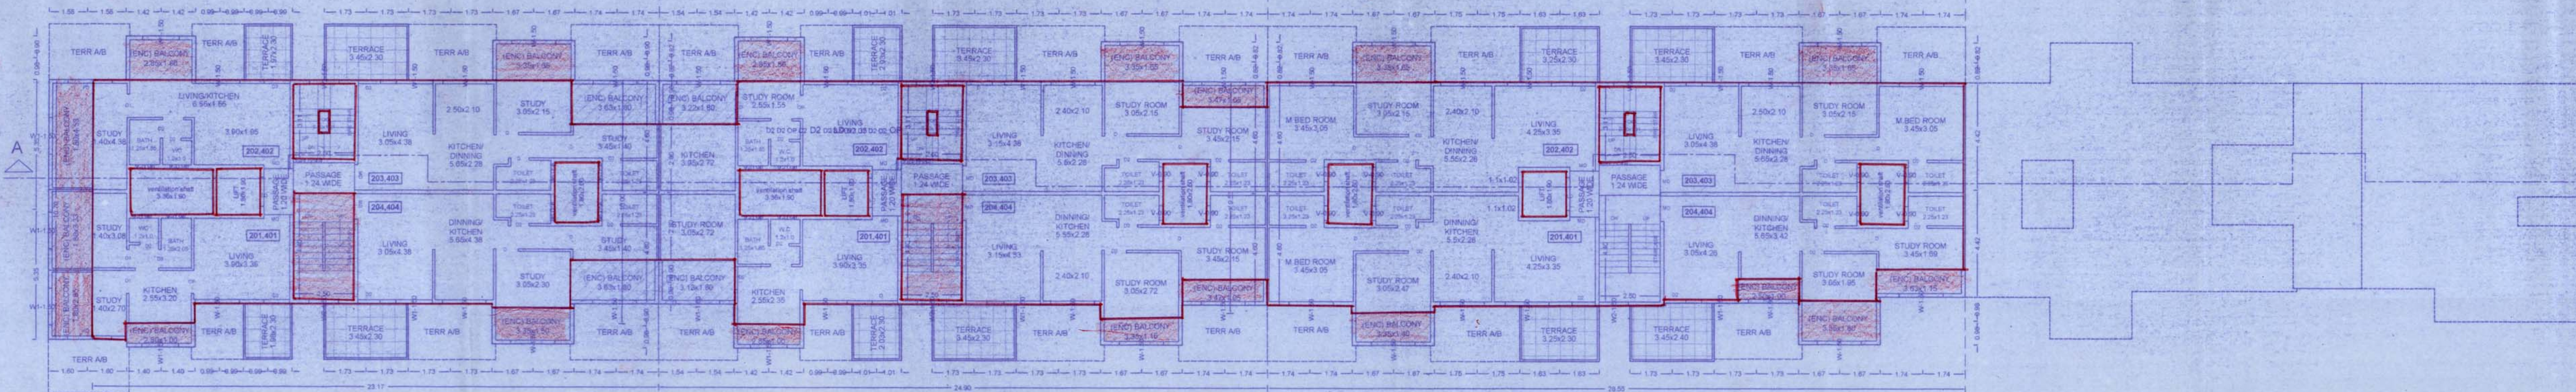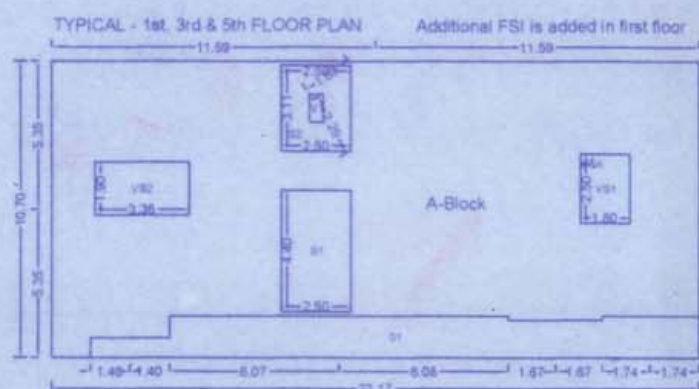TYPICAL - 2nd & 4th FLOOR PLAN
WING - ATYPICAL - 2nd & 4th FLOOR PLAN
WING - BTYPICAL - 2nd & 4th FLOOR PLAN
WING - CTERRACE BELOW
WING - D


Polygon	Area
A-Block	247.97
O1	29.92
VS1	4.50
VS2	6.37
V1	0.50
S1	11.00
S2	7.26
Total	188.41

WING - A

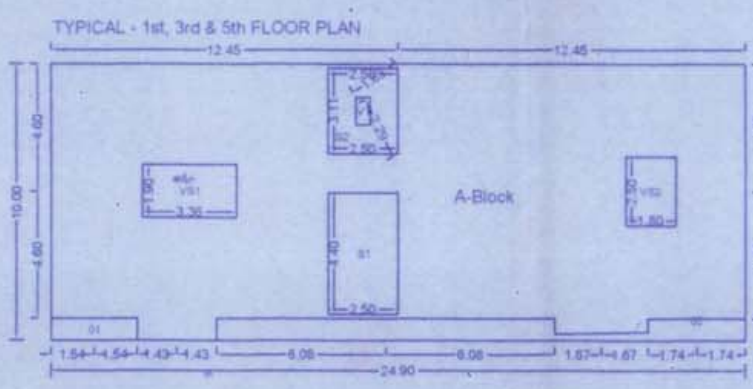


Polygon	Area
A-Block	248.96
O1	2.46
O2	13.37
VS1	4.50
VS2	4.50
V1	0.50
S1	11.00
S2	7.26
Total	203.50

WING - B

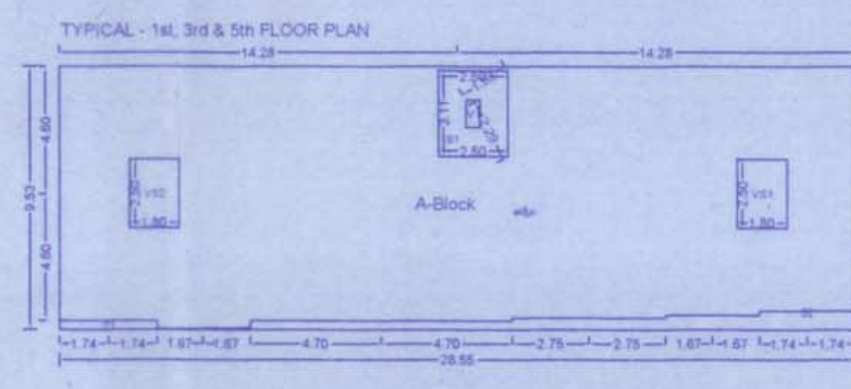

Polygon	Area
A-Block	271.97
O1	1.13
O2	9.75
VS1	4.50
VS2	4.50
V1	0.50
S1	7.26
Total	244.33

WING - C

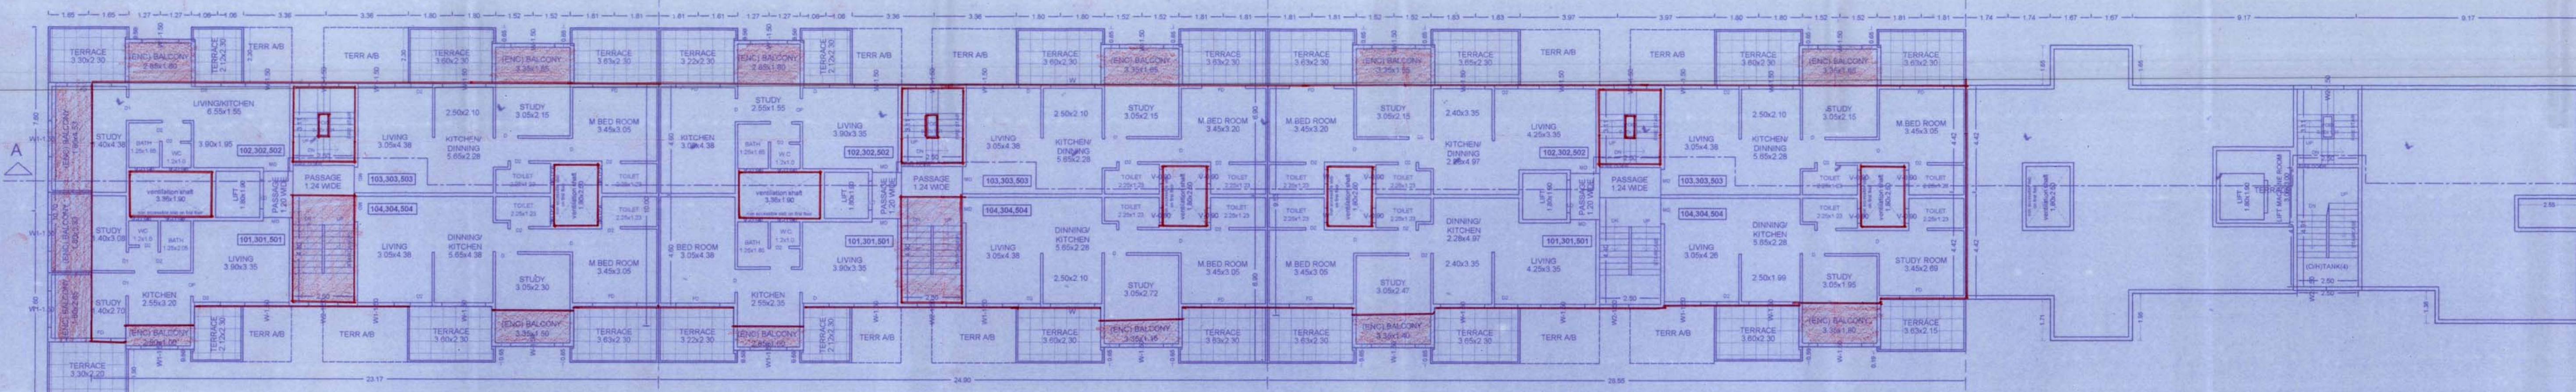TYPICAL - 1st, 3rd & 5th FLOOR PLAN
WING - ATYPICAL - 1st, 3rd & 5th FLOOR PLAN
WING - BTYPICAL - 1st, 3rd & 5th FLOOR PLAN
WING - CTERRACE FLOOR PLAN
WING - D

NAME	LENGTH	HEIGHT	NOS.
D	0.75	2.10	06
DP	0.75	2.10	16
DP	0.85	2.10	03
D	0.85	2.10	05
D	0.85	2.10	05
D	0.85	2.10	05
D	0.85	2.10	03
D	0.85	2.10	12
CP	0.85	2.10	03
FIRE DOOR	0.85	2.10	02
FIRE DOOR	1.00	2.10	01
D	1.05	2.10	03
MD	1.05	2.10	10
D	1.05	2.10	04
MD	1.12	2.10	02
LD	1.20	2.10	03
FD	1.80	2.10	06

NAME	LENGTH	HEIGHT	NOS.
V	0.60	0.60	24
W2	1.20	1.20	05
W2	1.33	1.20	03
W1	1.50	1.20	12
W	1.79	1.20	06
W	1.80	1.20	04

NAME	LENGTH	HEIGHT	NOS.
D2	0.75	2.10	34
D	0.75	2.10	06
D2	0.90	2.10	05
D2	0.95	2.10	18
D	0.95	2.10	25
CP	0.85	2.10	07
DP	0.85	2.10	02
D	1.05	2.10	06
MD	1.05	2.10	06
LD	1.35	2.10	05
FD	1.80	2.10	06

NAME	LENGTH	HEIGHT	NOS.
V	0.60	0.60	35
W2	1.20	1.20	08
W2	1.33	1.20	06
W1	1.50	1.20	10
W	1.50	1.20	02
W	1.80	1.20	34
W	1.80	1.20	03
W1	1.80	1.20	10
W	2.10	1.20	02

TITLE
PROPOSED RESIDENTIAL BUILDINGS AT GAT. NO. 77/5(P),
RAVET, PUNE.

OWNER/DEVELOPER
A.M.GORE & ASSOCIATES

Architect ONKAR VEDPATHAK
onkarvedpathak

ARCHITECT, INTERIOR & LANDSCAPE DESIGNER
REGD. ARCHT. REGISTRATION NO. ONKARV.P.004112
CONTACT: 98200 44444, 98200 44444

SIGNATURE

JOB NO. DRG. NO. SCALE DRAWN BY CHECKED BY
A01 1:100 ATUL ONKAR

INWARD NO. INWARD/77/04/12 DATE 28-02-2018
KEY NO. 1-1/1111111111 SHEET NO. 2/4