

STAMP OF APPROVAL

A & B WING

PARKING, FIRST & SECOND FLOOR PLAN

Submitted No. B.P. / Puna/valle/ 61/ 2018


ESTD. 11/11/1982

Project to conditions mentioned in B.P.


Office Order No. 01/10/2018

Plan dated 05.10.2018


Executive Engineer
Building Department
Construction Control Department
Pimpri-Chinchwad Municipal Corporation
Pimpri - 411 018.

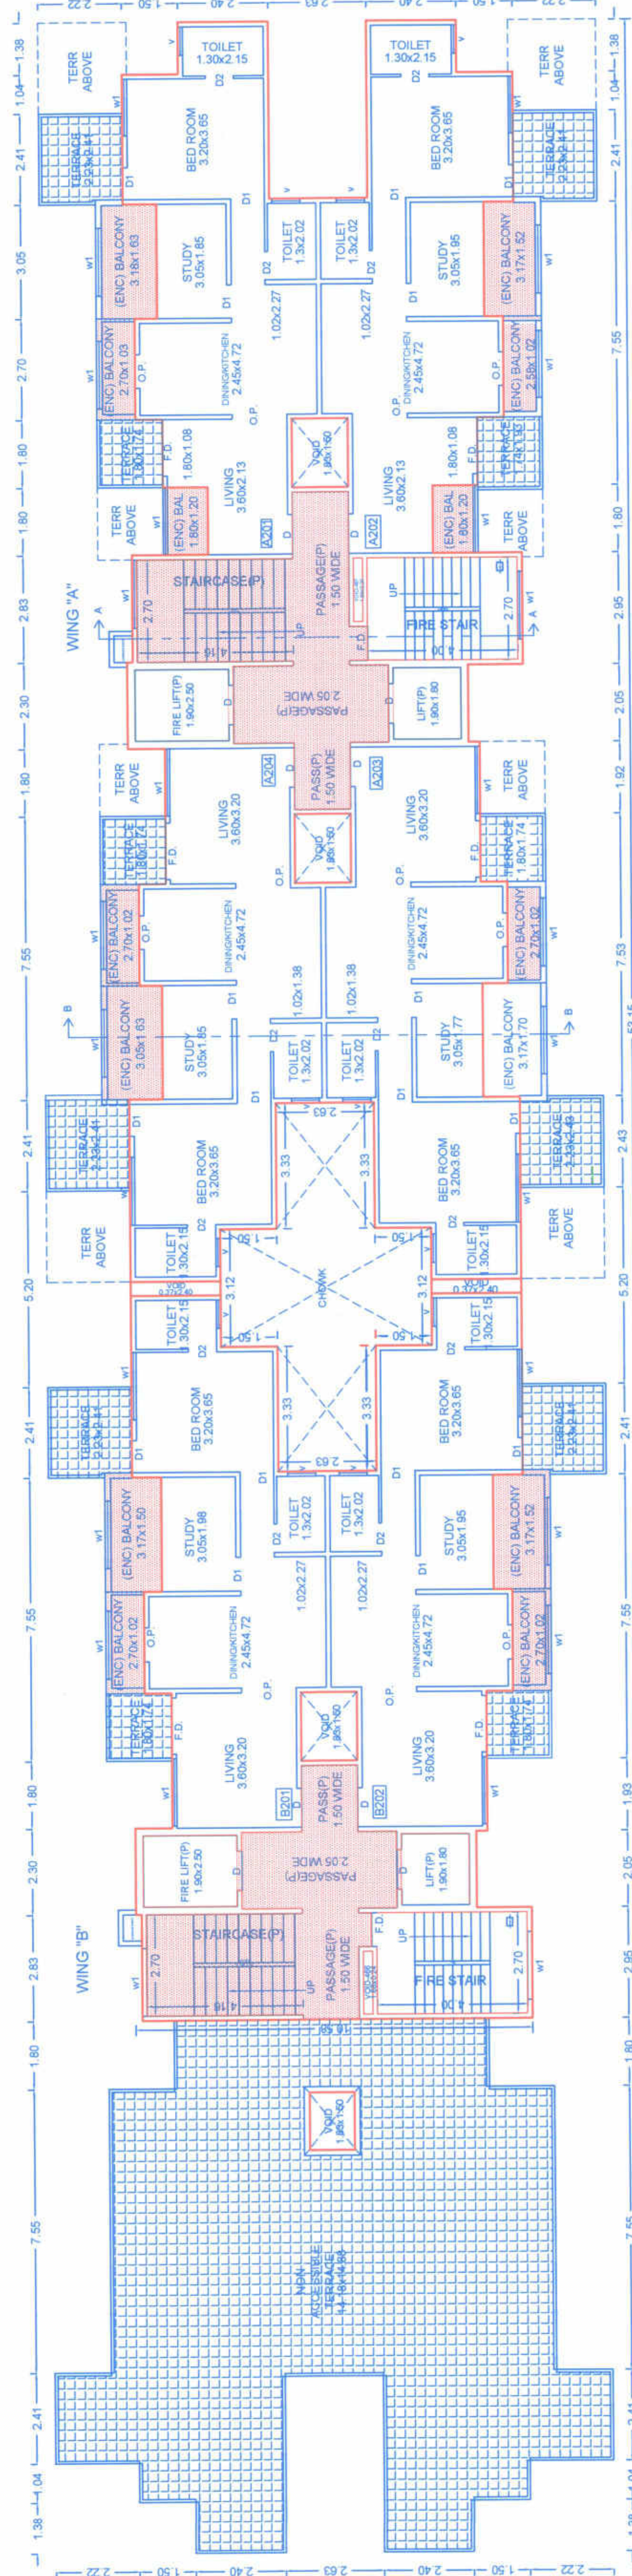

SECOND FLOOR PLAN

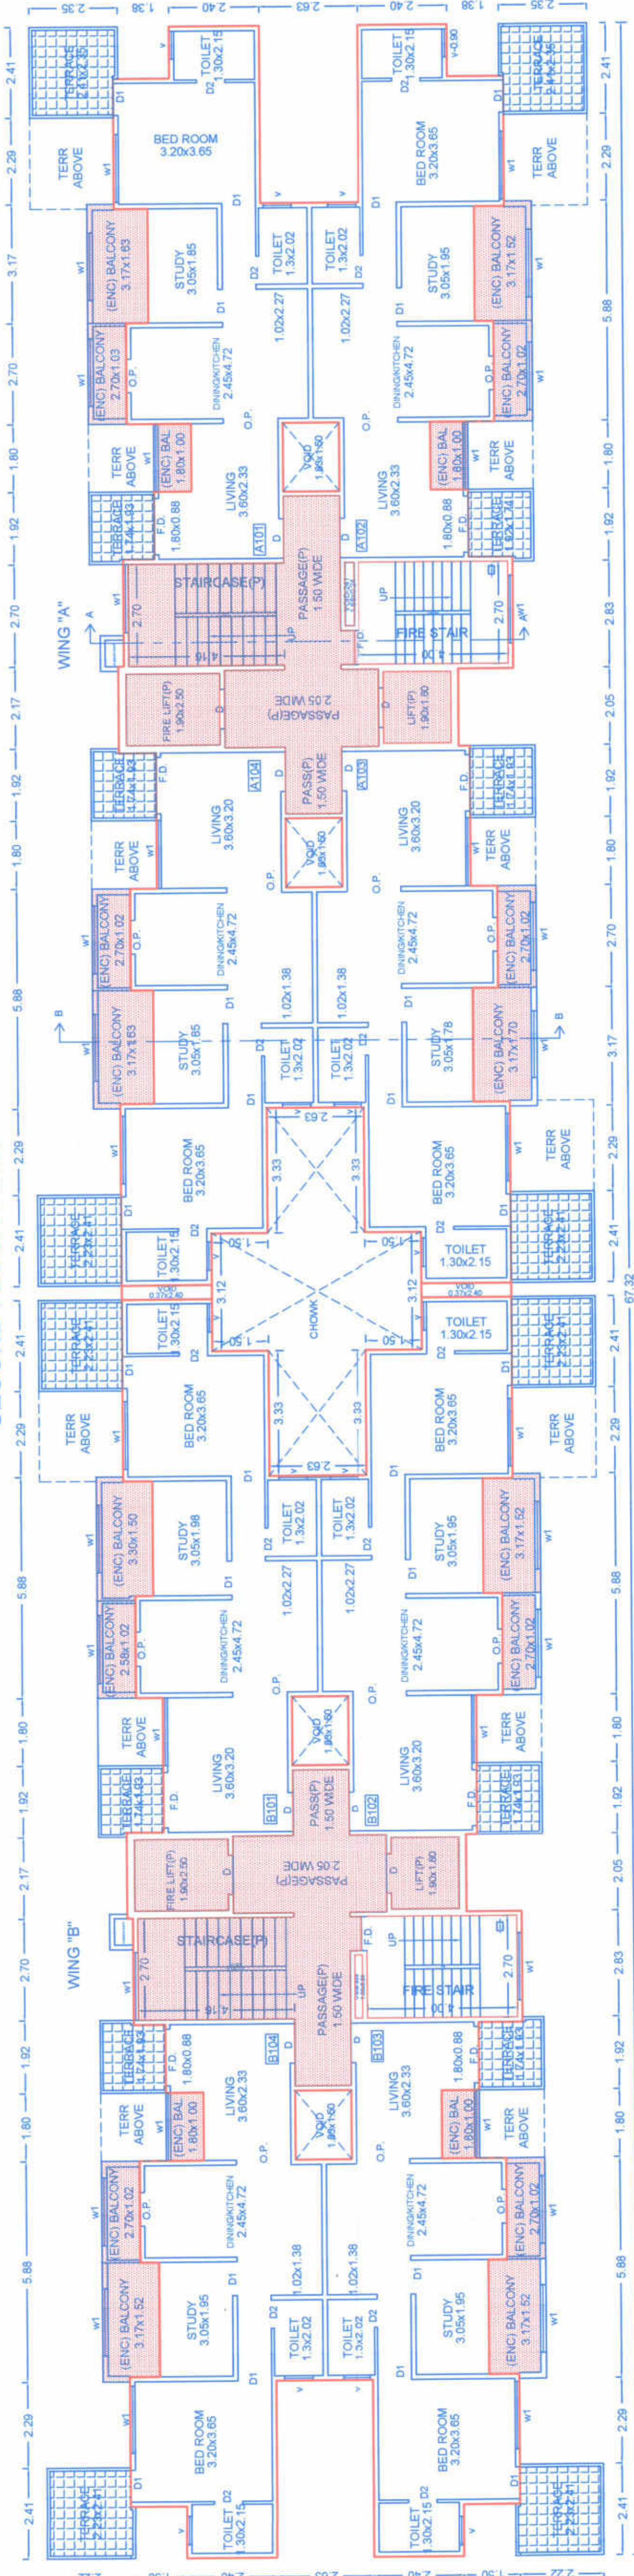

FIRST FLOOR PLAN

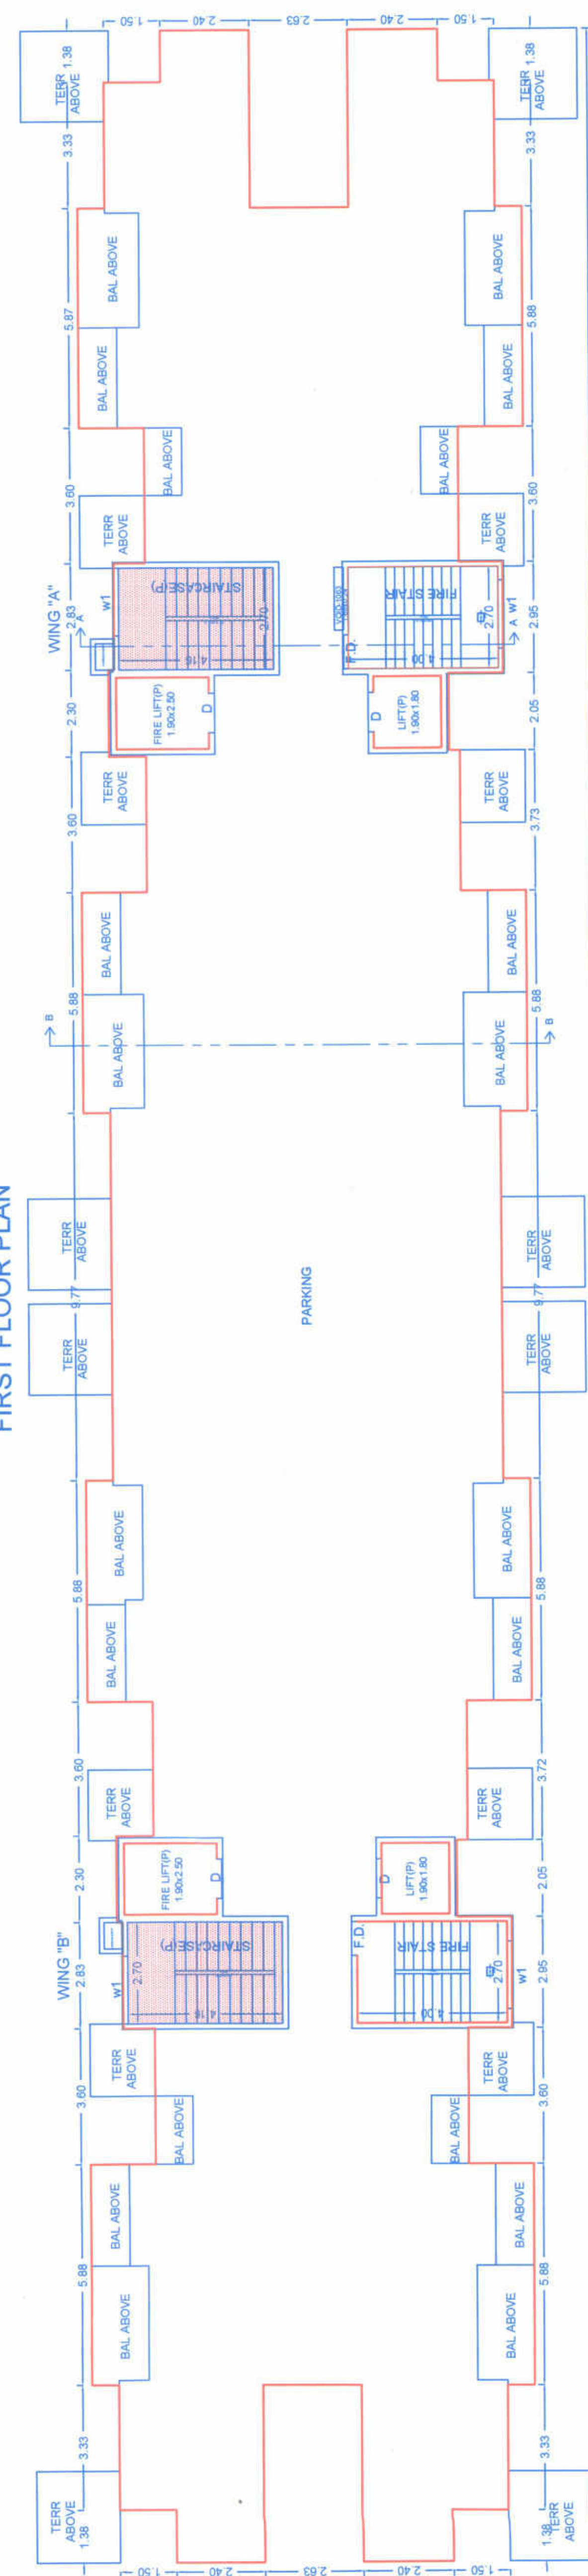

PARKING FLOOR PLAN

Polygon	Area	L1	L2	V1	V2	V3	V4	V5	V6	V7	V8	V9	V10	V11	Total
A-Block	712.26	L2	L3	L4	L5	L6	L7	L8	L9	L10	L11	L12	L13	L14	453.94
D1	2.08	L3	L4	L5	L6	L7	L8	L9	L10	L11	L12	L13	L14	L15	10.97
D2	12.34	L4	L5	L6	L7	L8	L9	L10	L11	L12	L13	L14	L15	L16	10.97
D3	12.86	P1	P2	P3	P4	P5	P6	P7	P8	P9	P10	P11	P12	P13	10.80
D4	2.08	P2	P3	P4	P5	P6	P7	P8	P9	P10	P11	P12	P13	P14	10.80
D5	25.05	P3	P4	P5	P6	P7	P8	P9	P10	P11	P12	P13	P14	P15	453.94
D6	16.78	P4	P5	P6	P7	P8	P9	P10	P11	P12	P13	P14	P15	P16	0.41
D7	12.85	P5	P6	P7	P8	P9	P10	P11	P12	P13	P14	P15	P16	P17	0.27
D8	16.07	P6	P7	P8	P9	P10	P11	P12	P13	P14	P15	P16	P17	P18	0.20
D9	12.34	O1	O2	O3	O4	O5	O6	O7	O8	O9	O10	O11	O12	O13	0.89

Polygon	Area	L4	L5	L6	L7	L8	L9	L10	L11	L12	L13	L14	L15	L16	L17	L18	L19	L20	Total
A-Block	562.27	P1	P2	P3	P4	P5	P6	P7	P8	P9	P10	P11	P12	P13	P14	P15	P16	P17	344.52
D1	2.08	P2	P3	P4	P5	P6	P7	P8	P9	P10	P11	P12	P13	P14	P15	P16	P17	P18	10.60
D2	13.31	P3	P4	P5	P6	P7	P8	P9	P10	P11	P12	P13	P14	P15	P16	P17	P18	P19	0.00
D3	4.73	P4	P5	P6	P7	P8	P9	P10	P11	P12	P13	P14	P15	P16	P17	P18	P19	P20	0.41
D4	7.37	P5	P6	P7	P8	P9	P10	P11	P12	P13	P14	P15	P16	P17	P18	P19	P20	P21	0.27
D5	12.34	P6	P7	P8	P9	P10	P11	P12	P13	P14	P15	P16	P17	P18	P19	P20	P21	P22	0.89
D6	25.05	P7	P8	P9	P10	P11	P12	P13	P14	P15	P16	P17	P18	P19	P20	P21	P22	P23	0.89
D7	35.01	P8	P9	P10	P11	P12	P13	P14	P15	P16	P17	P18	P19	P20	P21	P22	P23	P24	10.97
D8	3.42	P9	P10	P11	P12	P13	P14	P15	P16	P17	P18	P19	P20	P21	P22	P23	P24	P25	10.97
D9	4.75	P10	P11	P12	P13	P14	P15	P16	P17	P18	P19	P20	P21	P22	P23	P24	P25	P26	10.80

OWNER'S NAME: PUNAVALLE TRADING COMPANY 2 PCH THROUGH MAHARAJA INFRACON THROUGH M. V. RAMANUJAM & BHARAT

OWNERS SIGN: [Signature]

PROJECT: PUNAVALLE TRADING COMPANY 2 PCH THROUGH MAHARAJA INFRACON THROUGH M. V. RAMANUJAM & BHARAT

SURVEY NO: 3816(P)

HSSA NO: [Blank]

PLOT NO: [Blank]

DESCRIPTION: PUNAVALLE

ARCHITECT: At. Mark. Bhatnagar

ARCHITECT'S SIGN: [Signature]

JOB NO. [Blank]

DWG. NO. [Blank]

SCALE: 1:100

DRAWN BY: [Blank]

CHECKED BY: [Blank]

DATE: 28.09.2018

S.P. [Blank]

KEY NO. [Blank]

INWARD NO. [Blank]

DATE: 28.09.2018

SHEET NO. 2 / 4

KIMAYA ASSOCIATES

CHIEF ARCHITECT: PUNAVALLE TRADING COMPANY

CHIEF ENGINEER: PUNAVALLE TRADING COMPANY

CHIEF SURVEYOR: PUNAVALLE TRADING COMPANY

CHIEF DRAFTER: PUNAVALLE TRADING COMPANY

CHIEF ESTIMATOR: PUNAVALLE TRADING COMPANY

CHIEF ACCOUNTANT: PUNAVALLE TRADING COMPANY

CHIEF CLERK: PUNAVALLE TRADING COMPANY

CHIEF PEON: PUNAVALLE TRADING COMPANY

CHIEF JANITOR: PUNAVALLE TRADING COMPANY

CHIEF GARDENER: PUNAVALLE TRADING COMPANY

CHIEF COOK: PUNAVALLE TRADING COMPANY

CHIEF CLEANER: PUNAVALLE TRADING COMPANY

CHIEF PORTER: PUNAVALLE TRADING COMPANY

CHIEF WATCHMAN: PUNAVALLE TRADING COMPANY

CHIEF SECURITY GUARD: PUNAVALLE TRADING COMPANY

CHIEF TOLL BOOTH OPERATOR: PUNAVALLE TRADING COMPANY

CHIEF TRUCK DRIVER: PUNAVALLE TRADING COMPANY

CHIEF BUS DRIVER: PUNAVALLE TRADING COMPANY

CHIEF TAXI DRIVER: PUNAVALLE TRADING COMPANY

CHIEF RICKSHAW DRIVER: PUNAVALLE TRADING COMPANY

CHIEF CYCLE RICKSHAW DRIVER: PUNAVALLE TRADING COMPANY

CHIEF AUTO RICKSHAW DRIVER: PUNAVALLE TRADING COMPANY

CHIEF TRAM DRIVER: PUNAVALLE TRADING COMPANY

CHIEF METRO DRIVER: PUNAVALLE TRADING COMPANY

CHIEF AIRCRAFT PILOT: PUNAVALLE TRADING COMPANY

CHIEF SHIP CAPTAIN: PUNAVALLE TRADING COMPANY

CHIEF TRAM DRIVER: PUNAVALLE TRADING COMPANY

CHIEF METRO DRIVER: PUNAVALLE TRADING COMPANY

CHIEF AIRCRAFT PILOT: PUNAVALLE TRADING COMPANY

CHIEF SHIP CAPTAIN: PUNAVALLE TRADING COMPANY

CHIEF TRAIN DRIVER: PUNAVALLE TRADING COMPANY

CHIEF CONDUCTOR: PUNAVALLE TRADING COMPANY

CHIEF TICKET COLLECTOR: PUNAVALLE TRADING COMPANY