




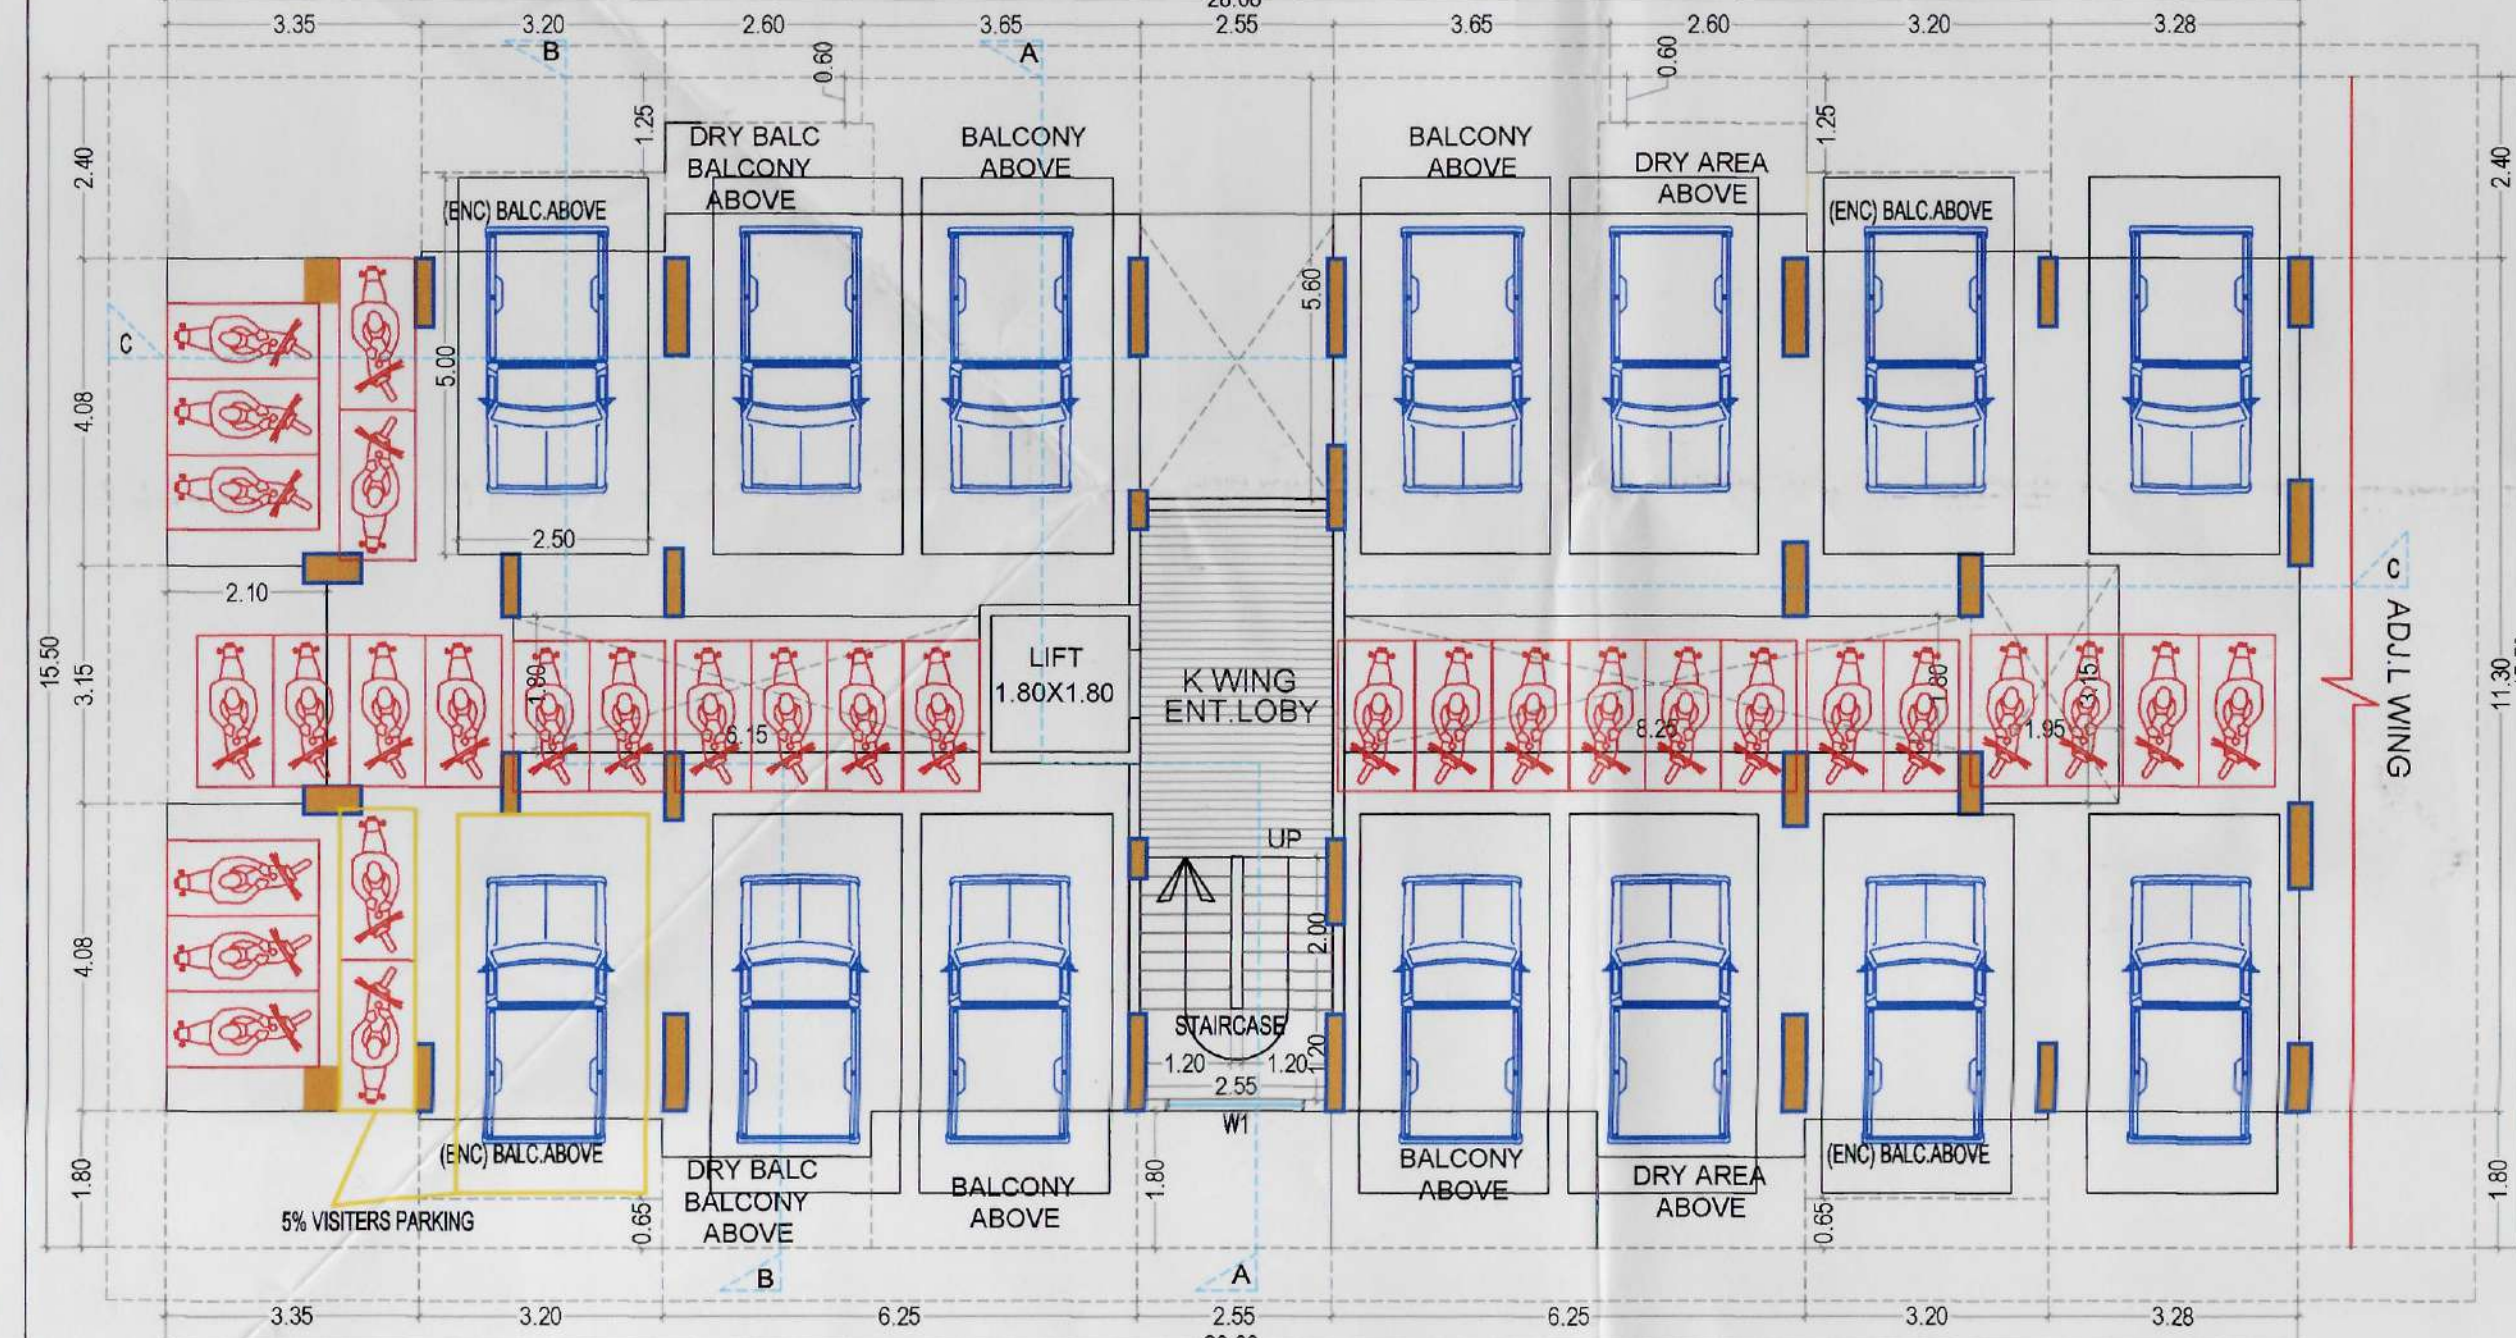

PARKING FLOOR PLAN SCALE 1:100

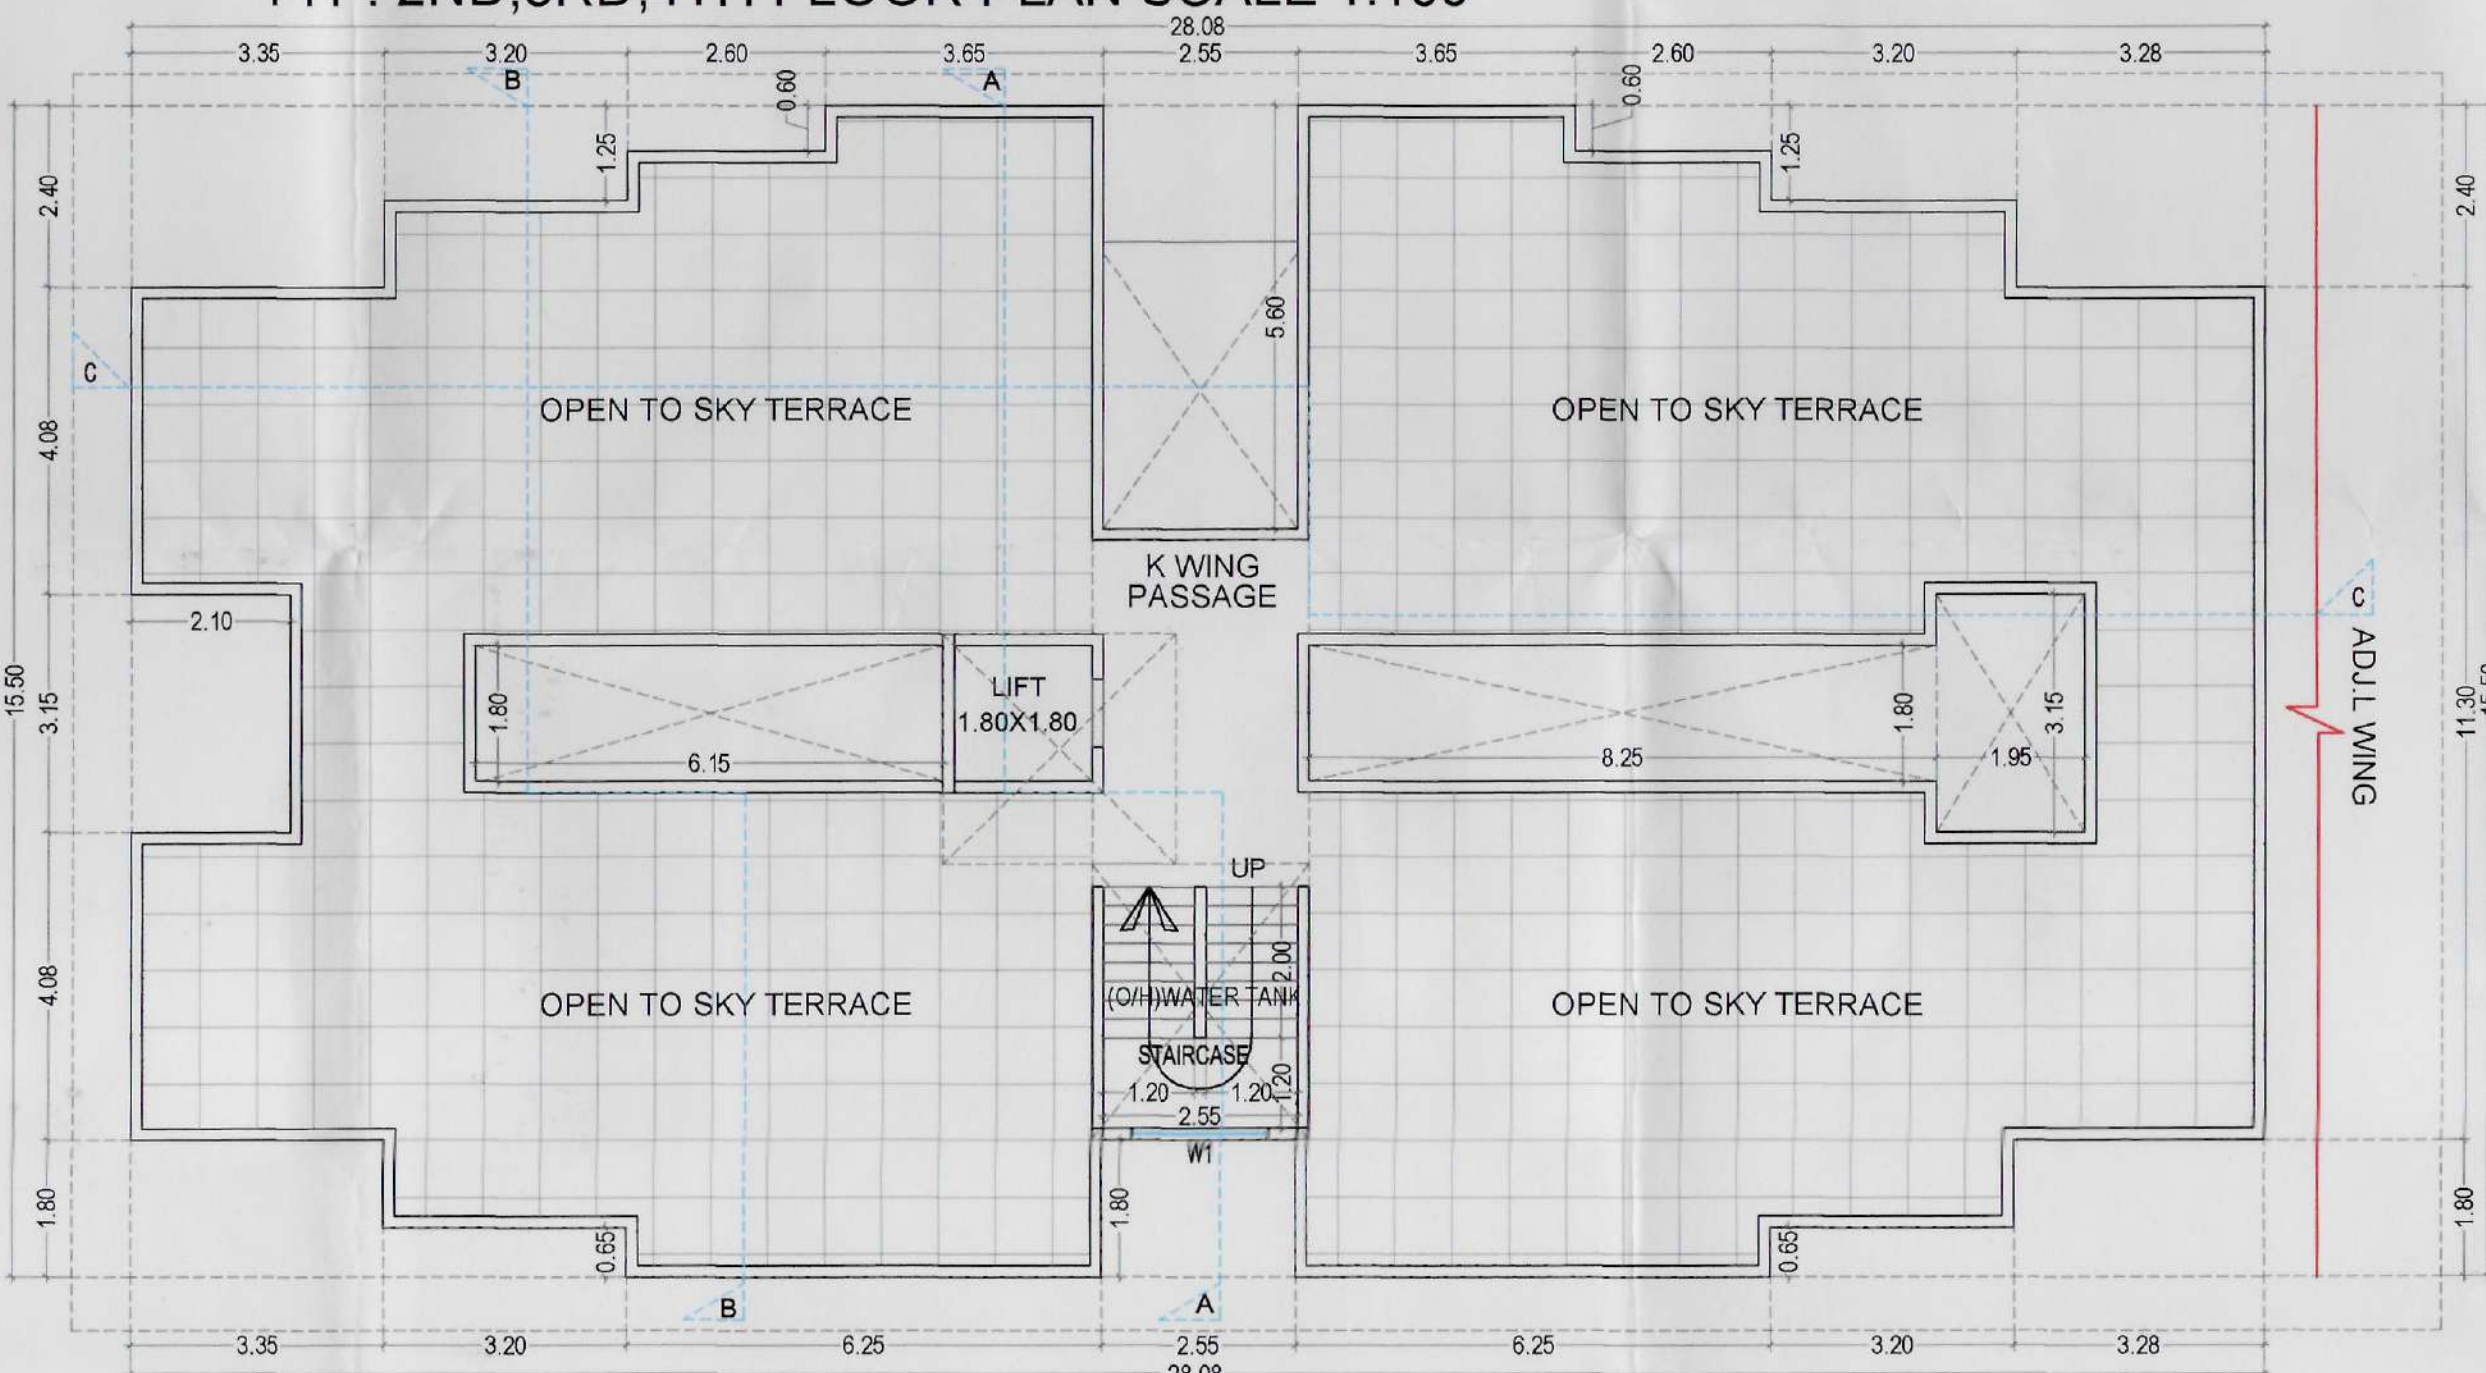

PARKING FLOOR PLAN SCALE 1:100

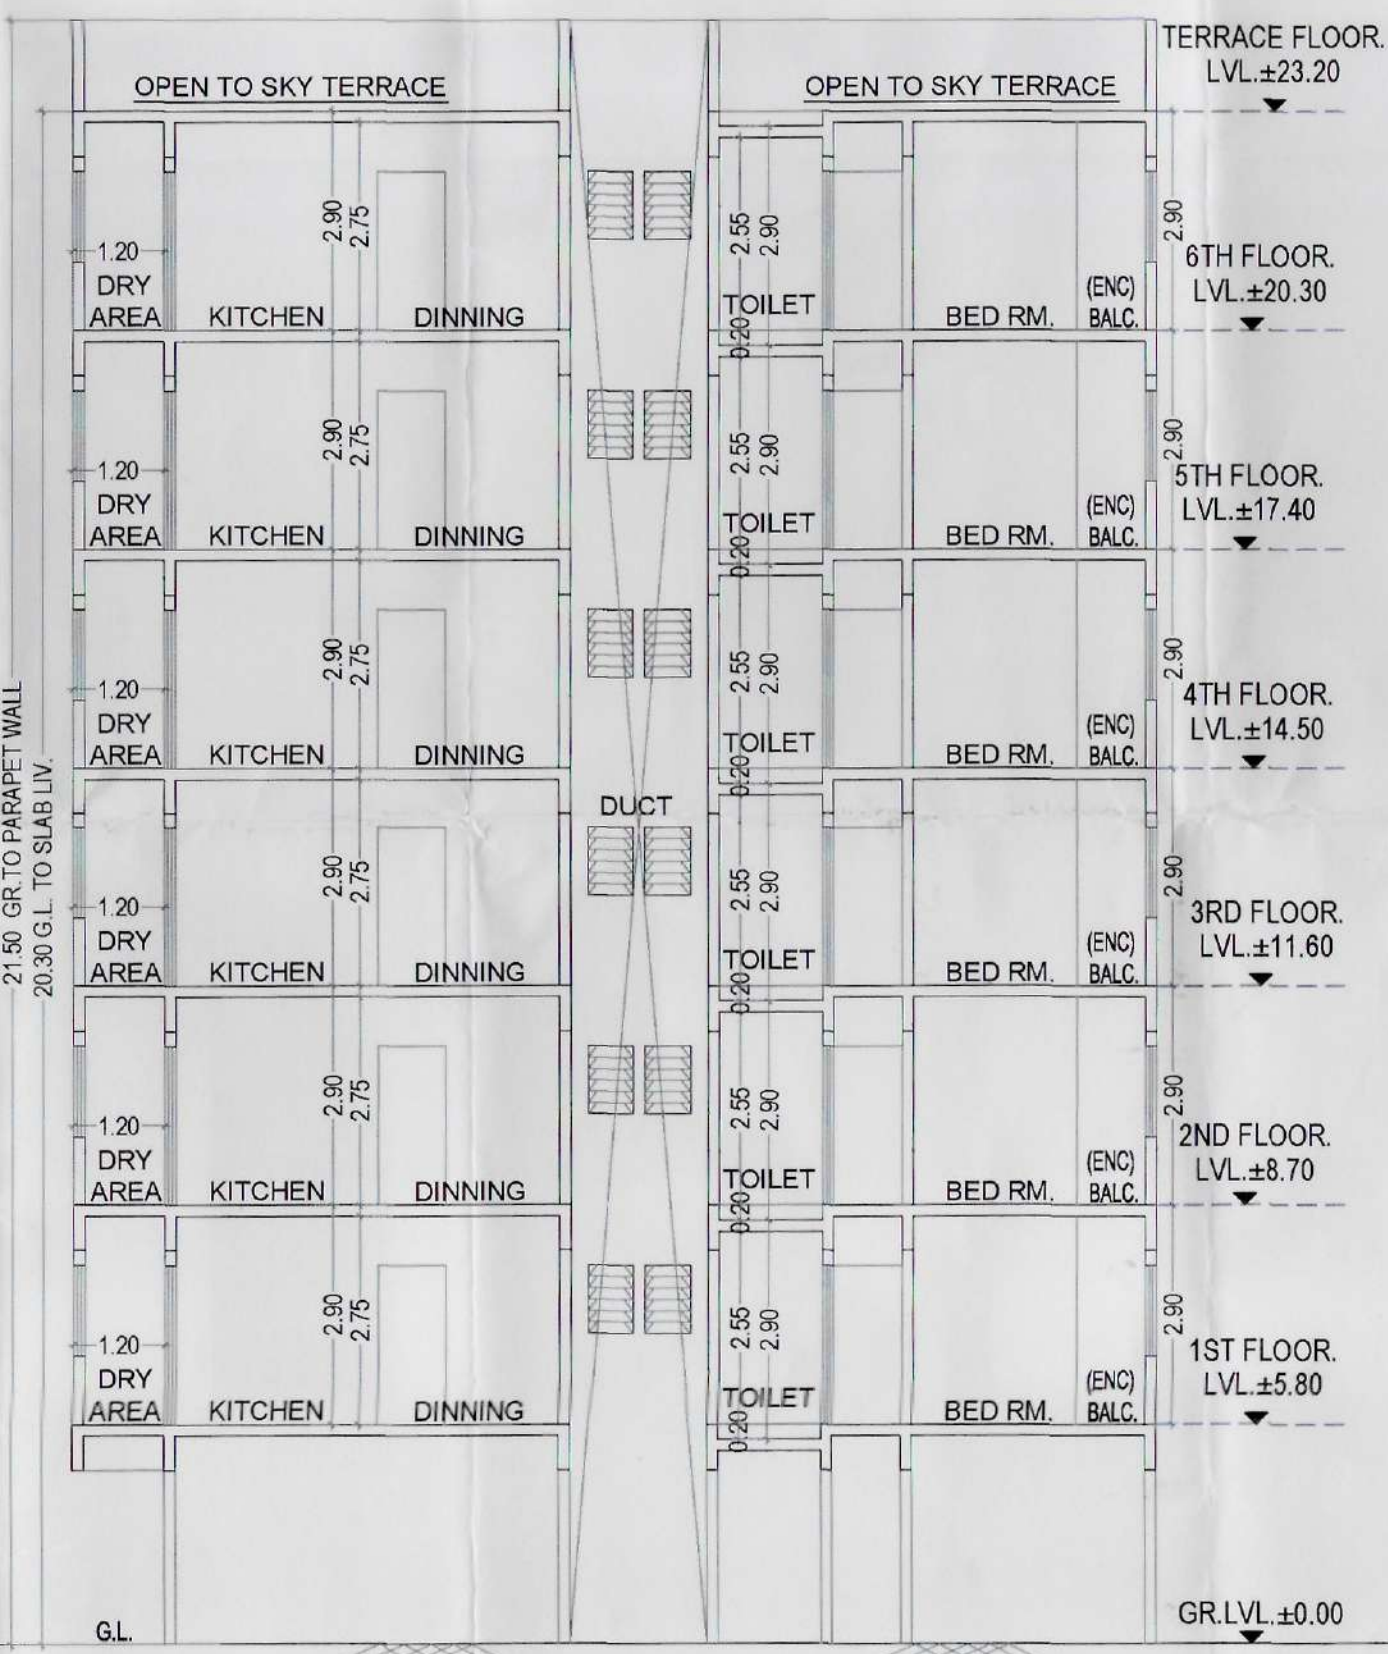

SECTION BB

	YOJANA ARCHITECTS NARENDRA D. JOSHI SILVER SPACE VISHAL NAGAR, P'NILAKH, PUNE - 411027			
	SCALE 1:100	DATE 06.04.2022 - -	DRG.NO. - - -	DRAWN BY SANDESH