



Sanctioned No. B.P./Rahatani/160/2022
Subject to conditions mentioned in the
Office Order No. 22/07/2022
Date 22/07/2022
Pimpri
Building Permission
Pimpri Chinchwad Municipal Corporation
Pimpri-Chinchwad District
Pimpri-Chinchwad District
Pimpri-Chinchwad District

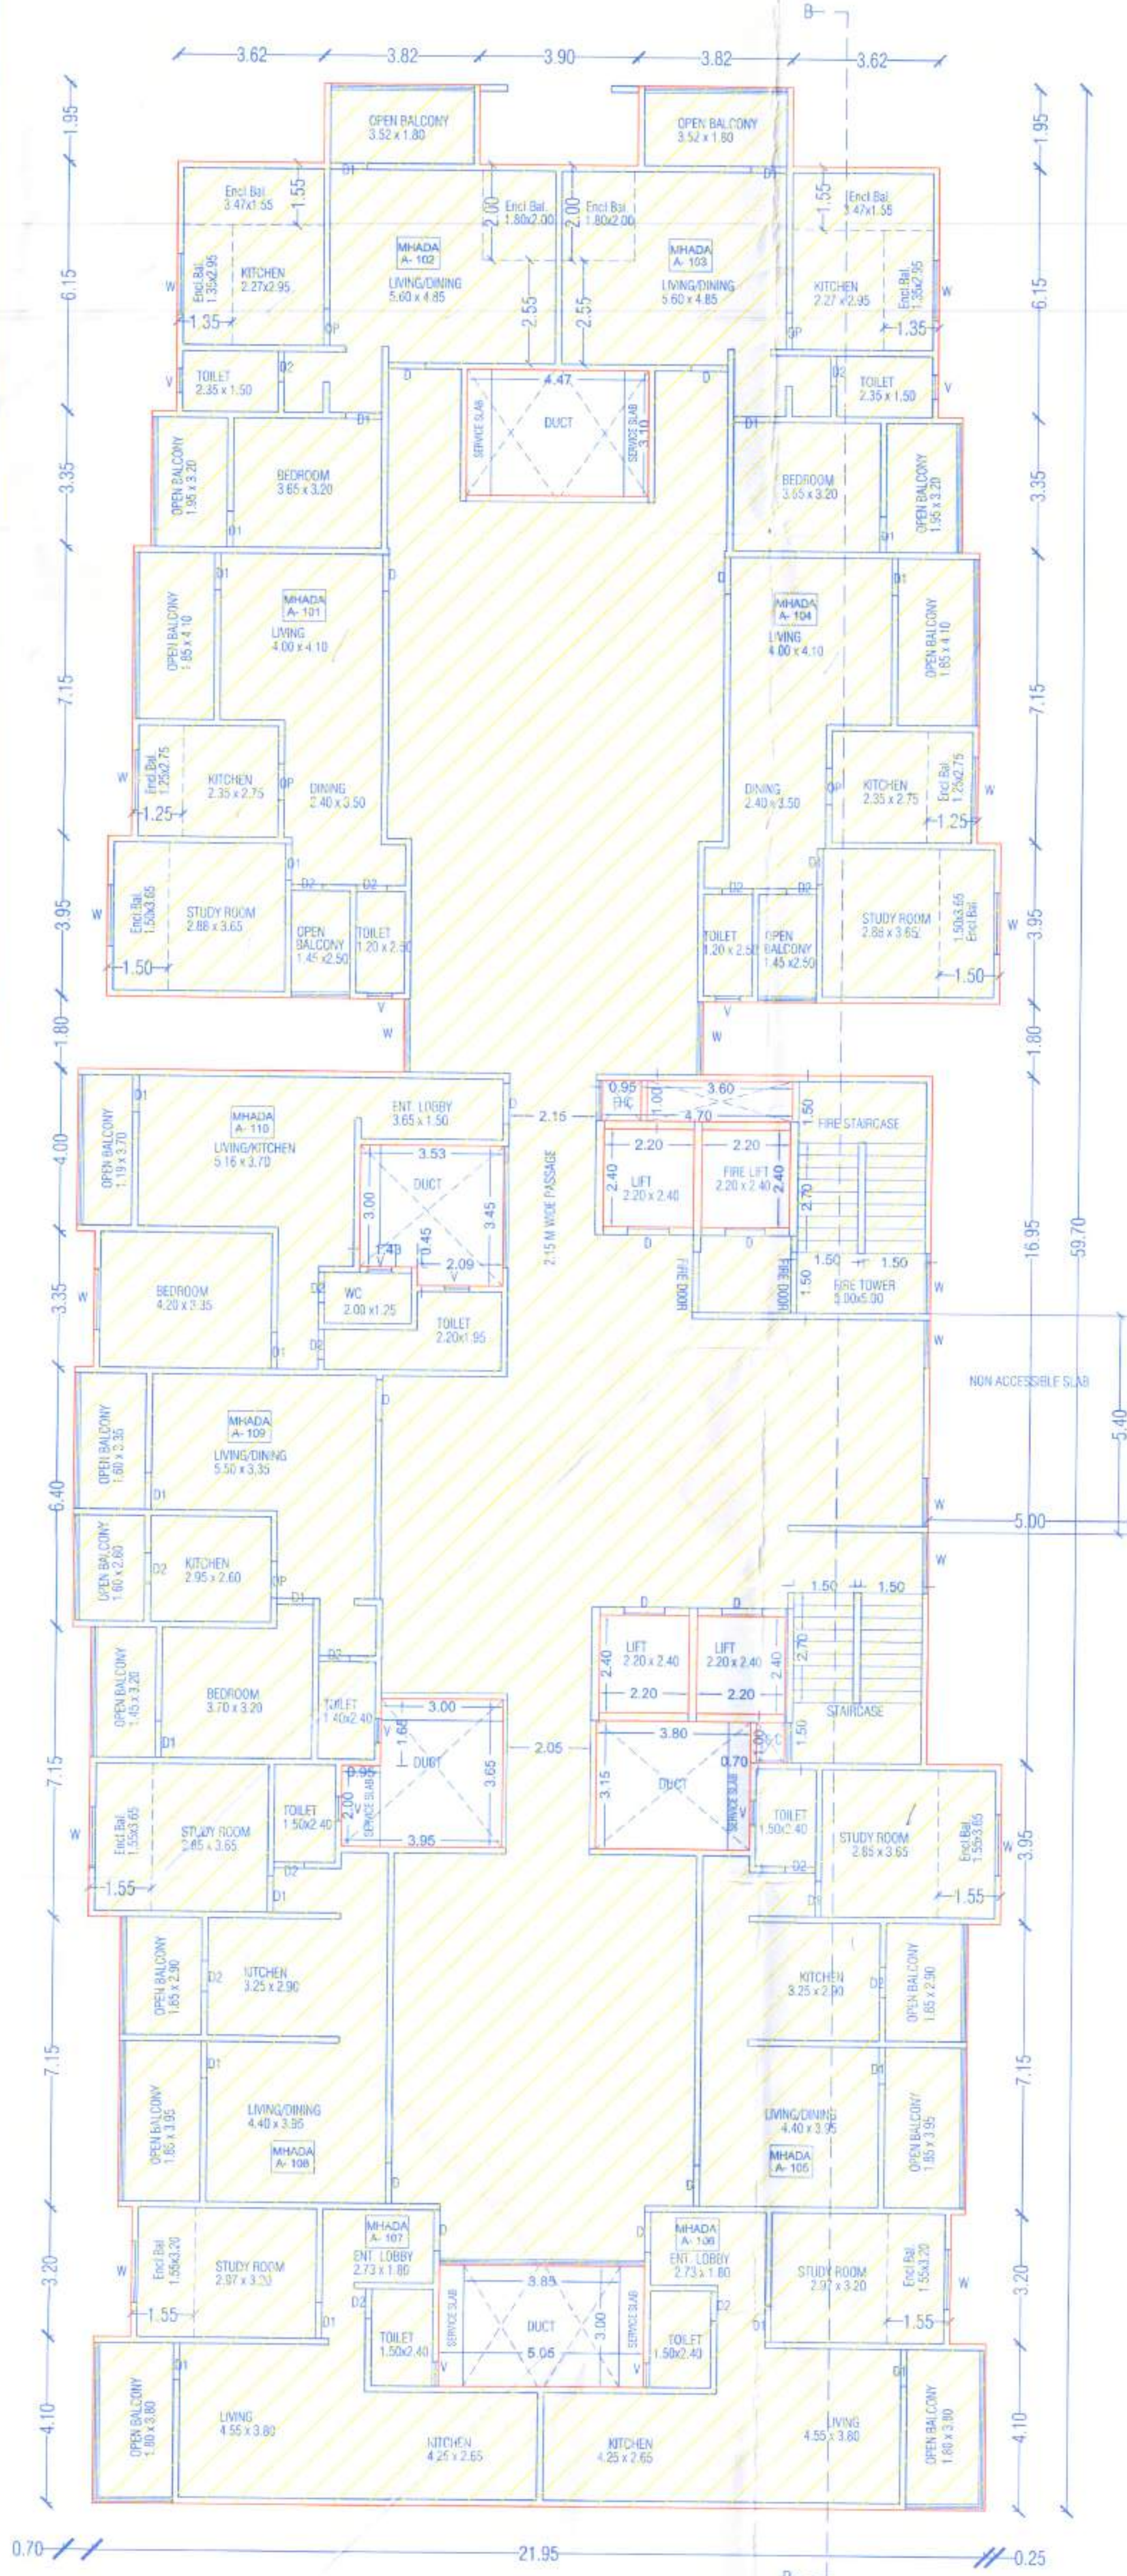



MHADA Floor Plan (Scale - 1:100)

A BUILDING FIRST MHADA FLOOR KEY PLAN SCALE (1:200)

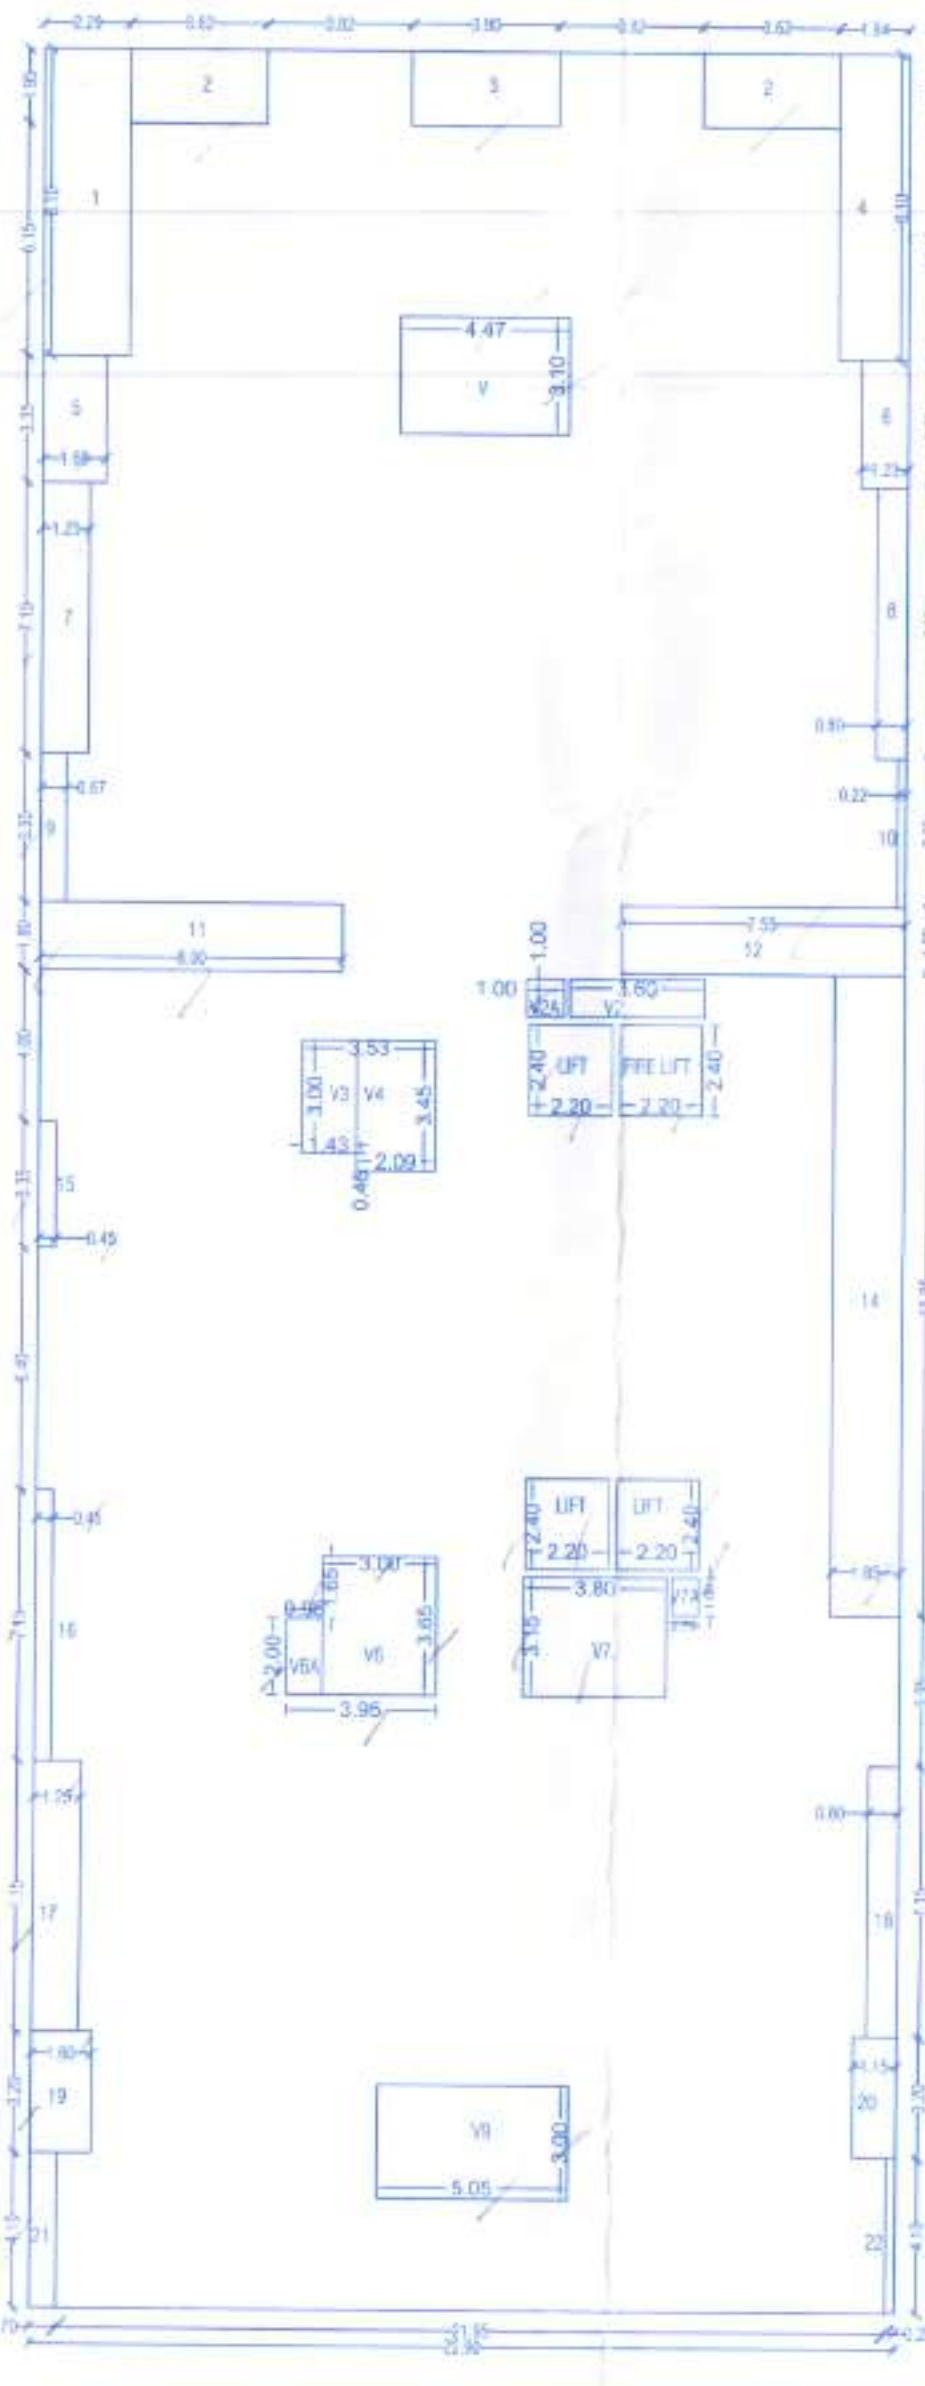


AREA CALCULATION OF "A" BUILDING FIRST FLOOR									
BLOCK C - 22.90 x 59.70 = 1367.130									
1	2.290	X	8.100	X	1.000	=	18.549		
2	3.620	X	1.950	X	1.000	=	7.059		
3	3.900	X	1.950	X	1.000	=	7.605		
4	1.840	X	8.100	X	1.000	=	14.904		
5	1.680	X	3.350	X	1.000	=	5.628		
6	4.230	X	3.350	X	1.000	=	14.170		
7	2.250	X	7.150	X	1.000	=	16.188		
8	0.800	X	7.150	X	1.000	=	5.720		
9	0.670	X	3.950	X	1.000	=	2.647		
10	0.220	X	3.950	X	1.000	=	0.869		
11	0.600	X	8.800	X	1.000	=	5.280		
12	7.550	X	1.800	X	1.000	=	13.590		
13	1.850	X	16.900	X	1.000	=	31.355		
14	0.450	X	3.350	X	1.000	=	1.508		
15	0.450	X	7.150	X	1.000	=	3.218		
16	1.250	X	7.150	X	1.000	=	8.938		
17	0.800	X	7.150	X	1.000	=	5.720		
18	1.600	X	3.200	X	1.000	=	5.120		
19	1.150	X	3.200	X	1.000	=	3.680		
20	0.700	X	4.100	X	1.000	=	2.870		
21	0.250	X	4.100	X	1.000	=	1.025		
22	4.470	X	3.100	X	1.000	=	13.857		
V	3.000	X	1.000	X	1.000	=	3.000		
V2	1.000	X	1.000	X	1.000	=	1.000		
V3	1.430	X	3.000	X	1.000	=	4.290		
V4	2.000	X	3.450	X	1.000	=	6.930		
V5	3.000	X	3.650	X	1.000	=	10.950		
V6	0.950	X	2.000	X	1.000	=	1.900		
V7	3.850	X	3.150	X	1.000	=	12.128		
V8	0.700	X	1.000	X	1.000	=	0.700		
V9	5.050	X	3.000	X	1.000	=	15.150		
L	2.200	X	2.400	X	1.000	=	5.280		
FL	2.200	X	2.400	X	1.000	=	5.280		
TOTAL						=	282.270		
BLUP AREA OF TYPICAL FLOOR - (1367.130-282.270)						=	1100.860		

Typical 2,3,4,5 Floor Plan (Scale - 1:100)

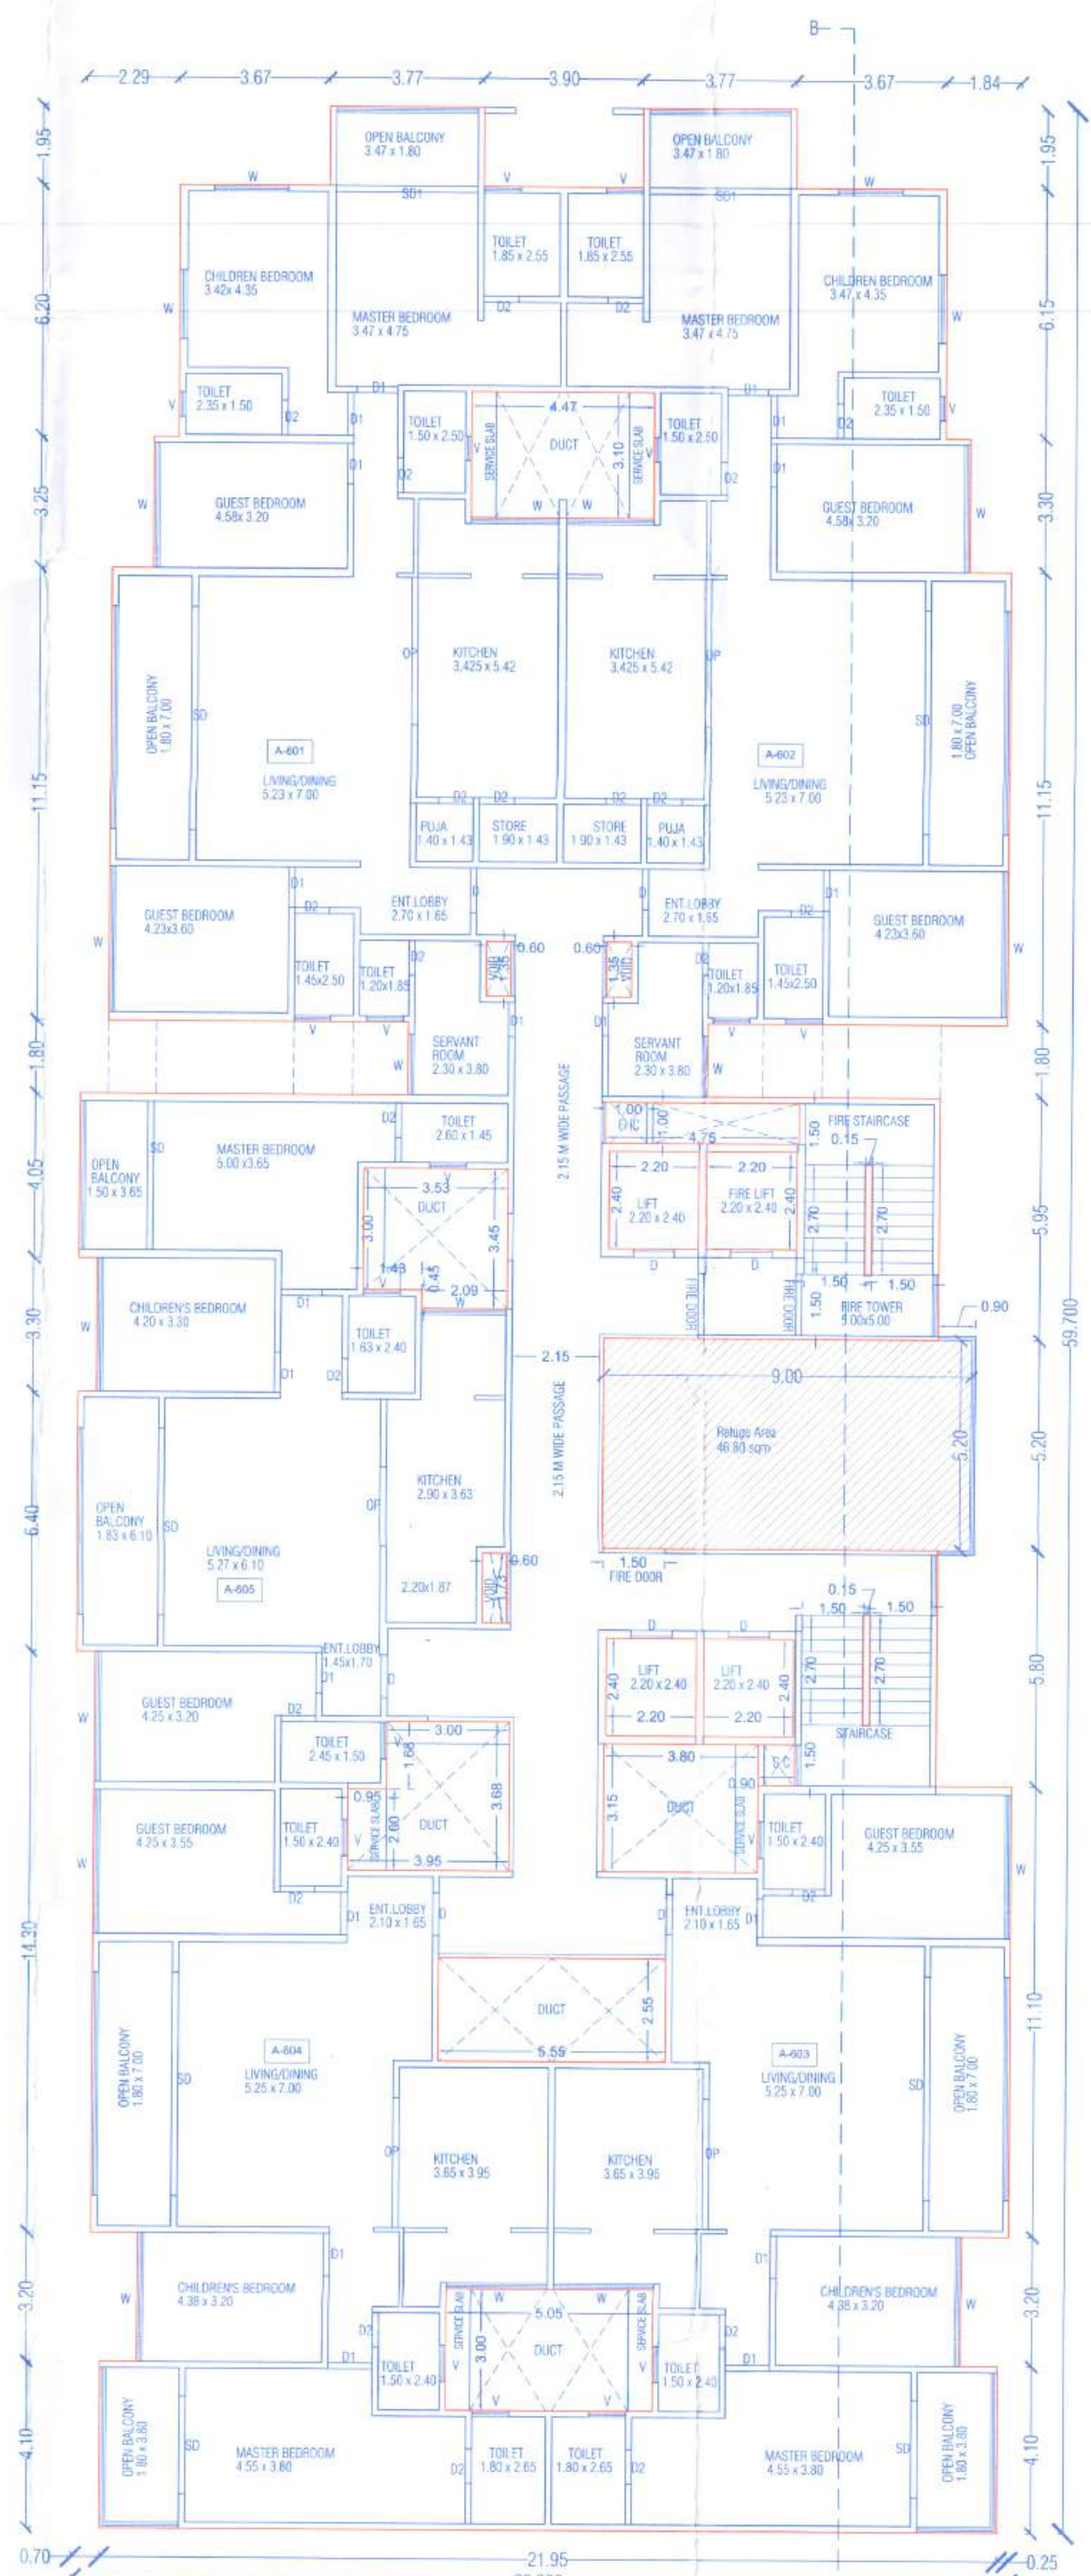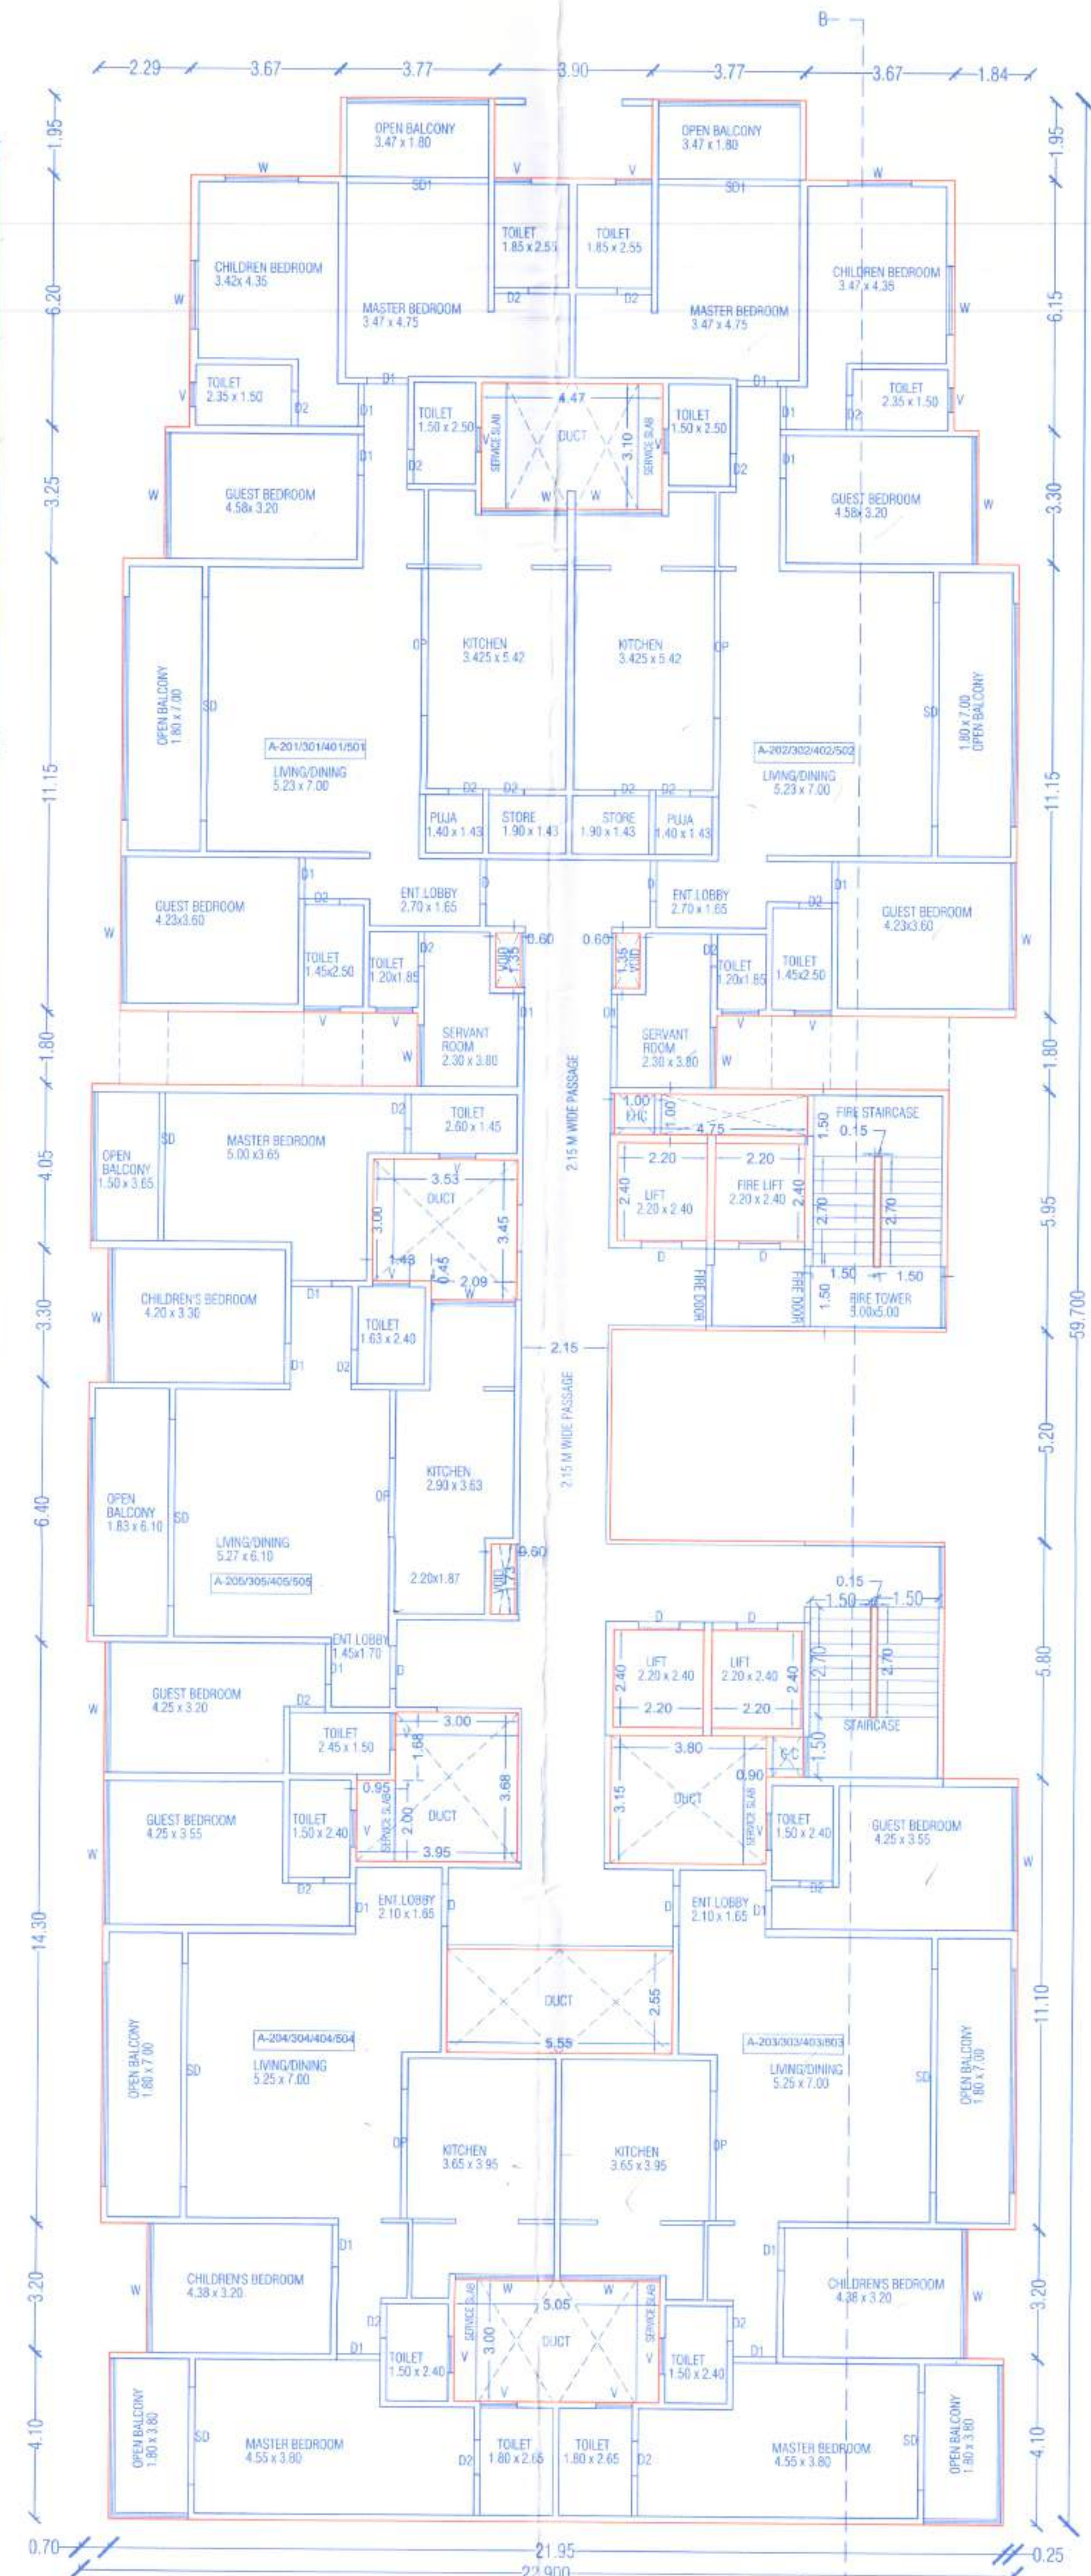

Sixth Floor Plan (Scale - 1:100)

A BUILDING TYPICAL FLOOR KEY PLAN SCALE (1:200)

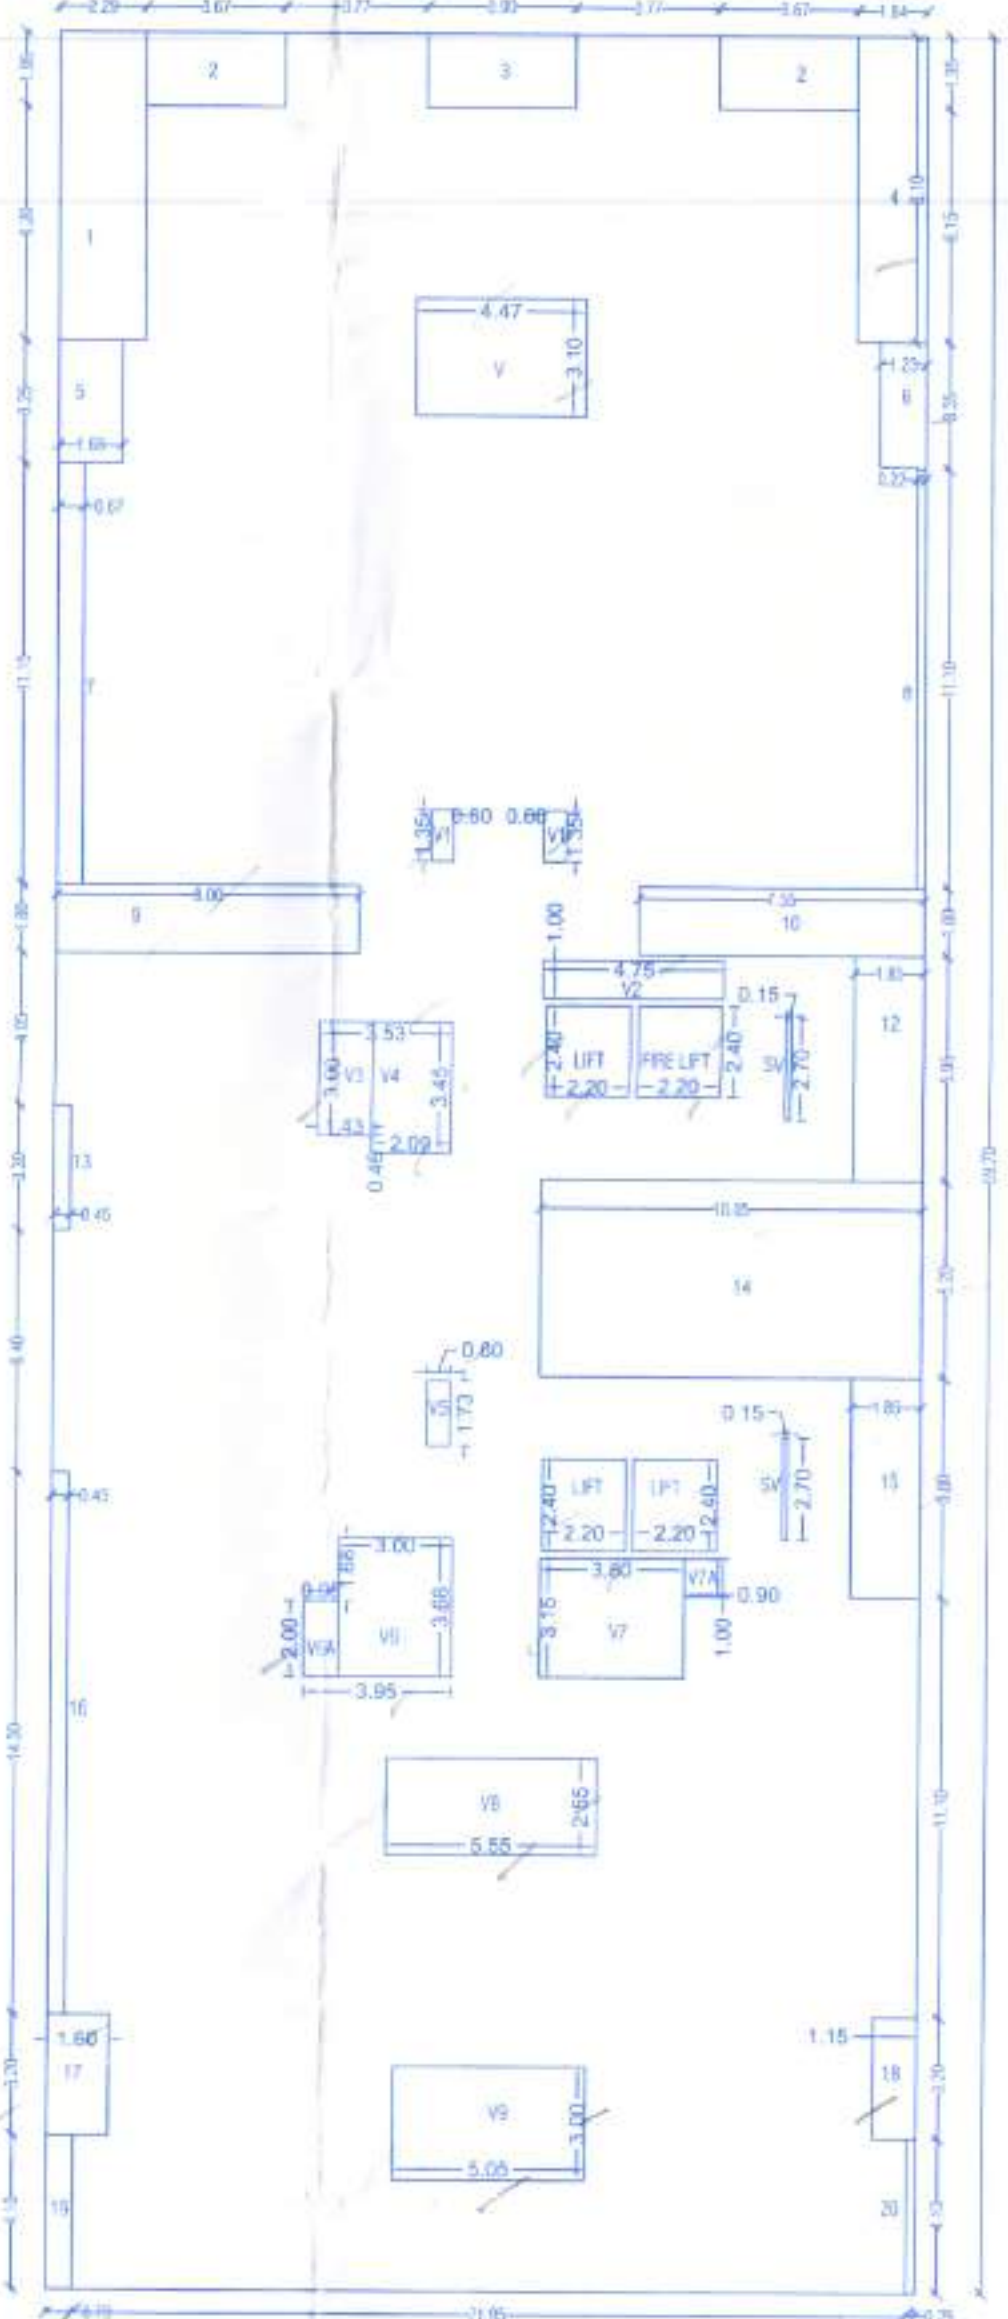

AREA CALCULATION OF "A" BUILDING TYPICAL FLOOR									
BLOCK C - 22.90 x 59.70 = 1367.130									
1	2.290	X	8.100	X	1.000	=	18.549		
2	3.670	X	1.950	X	1.000	=	7.156		
3	3.900	X	1.950	X	1.000	=	7.605		
4	1.840	X	8.100	X	1.000	=	14.904		
5	1.680	X	3.350	X	1.000	=	5.628		
6	4.230	X	3.350	X	1.000	=	14.170		
7	2.250	X	7.150	X	1.000	=	16.188		
8	0.800	X	7.150	X	1.000	=	5.720		
9	0.670	X	3.950	X	1.000	=	2.647		
10	0.220	X	3.950	X	1.000	=	0.869		
11	0.600	X	8.800	X	1.000	=	5.280		
12	7.550	X	1.800	X	1.000	=	13.590		
13	1.850	X	16.900	X	1.000	=	31.355		
14	0.450	X	3.350	X	1.000	=	1.508		
15	0.450	X	7.150	X	1.000	=	3.218		
16	1.250	X	7.150	X	1.000	=	8.938		
17	0.800	X	7.150	X	1.000	=	5.720		
18	1.600	X	3.200	X	1.000	=	5.120		
19	1.150	X	3.200	X	1.000	=	3.680		
20	0.700	X	4.100	X	1.000	=	2.870		
21	0.250	X	4.100	X	1.000	=	1.025		
22	4.470	X	3.100	X	1.000	=	13.857		
V	3.000	X	1.000	X	1.000	=	3.000		
V2	1.000	X	1.000	X	1.000	=	1.000		
V3	1.430	X	3.000	X	1.000	=	4.290		
V4	2.000	X	3.450	X	1.000	=	6.930		
V5	3.000	X	3.650	X	1.000	=	10.950		
V6	0.950	X	2.000	X	1.000	=	1.900		
V7	3.850	X	3.150	X	1.000	=	12.128		
V8	0.700	X	1.000	X	1.000	=	0.700		
V9	5.050	X	3.000	X	1.000	=	15.150		
L	2.200	X	2.400	X	1.000	=	5.280		
FL	2.200	X	2.400	X	1.000	=	5.280		
TOTAL						=	307.409		
BLUP AREA OF TYPICAL FLOOR - (1367.130-307.409)						=	1059.721		

OWNER'S NAME: Mr. Roshan K. Ramani
PROJECT: 17/1,17/14
PLOT NO: CTS NO : 1428(P),1429(P),1430(P)
ARCHITECT: Mehul Vasant Shah
ARCHITECT'S SIGN: [Signature]
JOB NO. DRG. NO. SCALE DRAWN BY CHECKED BY
1:100 RB VDT
INWARD NO. DATE 21.06.2022
KEY NO. SHEET NO.