

दुरुस्त निवासी दि 23/5/2019
 APPROVED SUBJECT TO CONDITION
 APPROVED UNDER COMMENCEMENTS
 CERTIFICATE NO. 240263/19

Building Inspector Assistant Engineer P.M.C.



SCHEDULE OF OPENINGS:

D1) 1.07 x 2.10	V1) 0.60 x 0.90	W2) 1.07 x 1.20
D2) 0.76 x 2.10	W1) 1.52 x 1.20	W3) 0.91 x 1.20
D3) 0.91 x 2.10	W1) 1.37 x 1.20	

LEGEND

1. PLOT BOUNDARY SHOWN	THICK BLACK
2. PROPOSED WORK SHOWN	THICK RED
3. OPEN SPACE SHOWN	THICK GREEN
4. AMENITY SPACE SHOWN	THICK PINK
5. DRAINAGE LINE SHOWN	RED DOTTED
6. WATERLINE SHOWN	BLACK DOTTED
7. DEMOLISH SHOWN	HATCHED YELLOW

PROPOSED BUILDING ON -
 NEW S.NO.11/1A/14A, AT - KONDHWA KH.
 TAL. HAVELI, DIST. PUNE

CERTIFICATE OF AREA

CERTIFIED THAT THE PLOT UNDER REFERENCE WAS SURVEYED BY ME ON _____
 AND THE DIMENSION OF SIDES, ETC. OF PLOT STATED ON PLAN AREAS AS
 MEASURED ON SITE AND THE AREA SO WORKED OUT TALLIES WITH THE AREA
 STATED IN DOCUMENT OF OWNERSHIP / T.P. SCHEME RECORD / LAND RECORD DEPT
 / CITY SURVEYED RECORDS.

SIGN OF ARCHITECT

ARCHITECT SIGN.

OWNERS SIGN.

CUBIX

AS - SHAKH
 (CA/2001/28514)


MR. PRAZ QBAL BAGBAN

ARCHITECT


CUBIX
 ARCHITECTS
 ASSOCIATES

91.92, Office No - 3, Sai Narayan Plaza - Ganjave Chowk,
 Near Patrakar Bhavan, Sadashiv Peth Pune - 411 030
 Email : gajanan.panjarker@gmail.com
 shrushtiassociates2013@gmail.com
 Mobile: 9823704527, 9373317410


NORTH	SCALE	DATE	DRAWN	CHECKED
	1:100	20/05/2019	VISHAL	

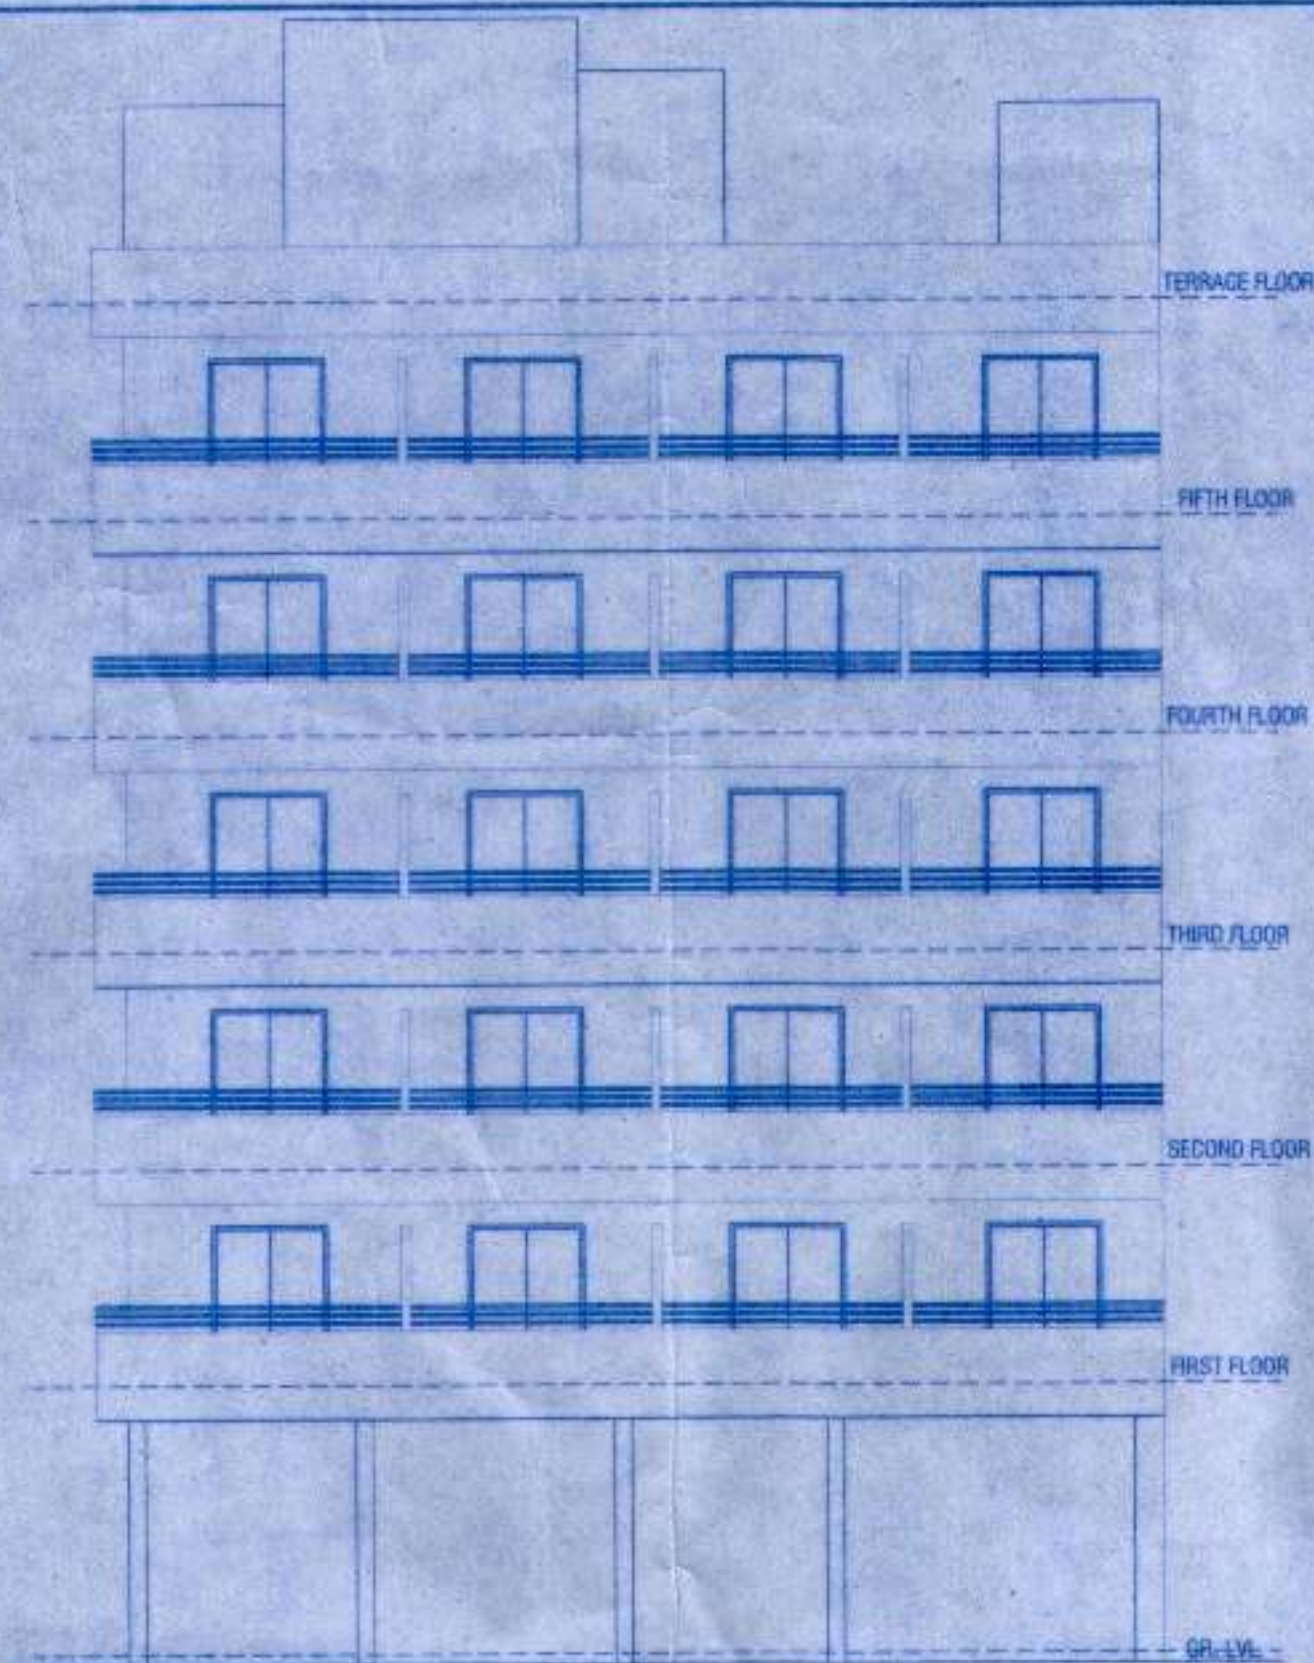

FRONT ELEVATION

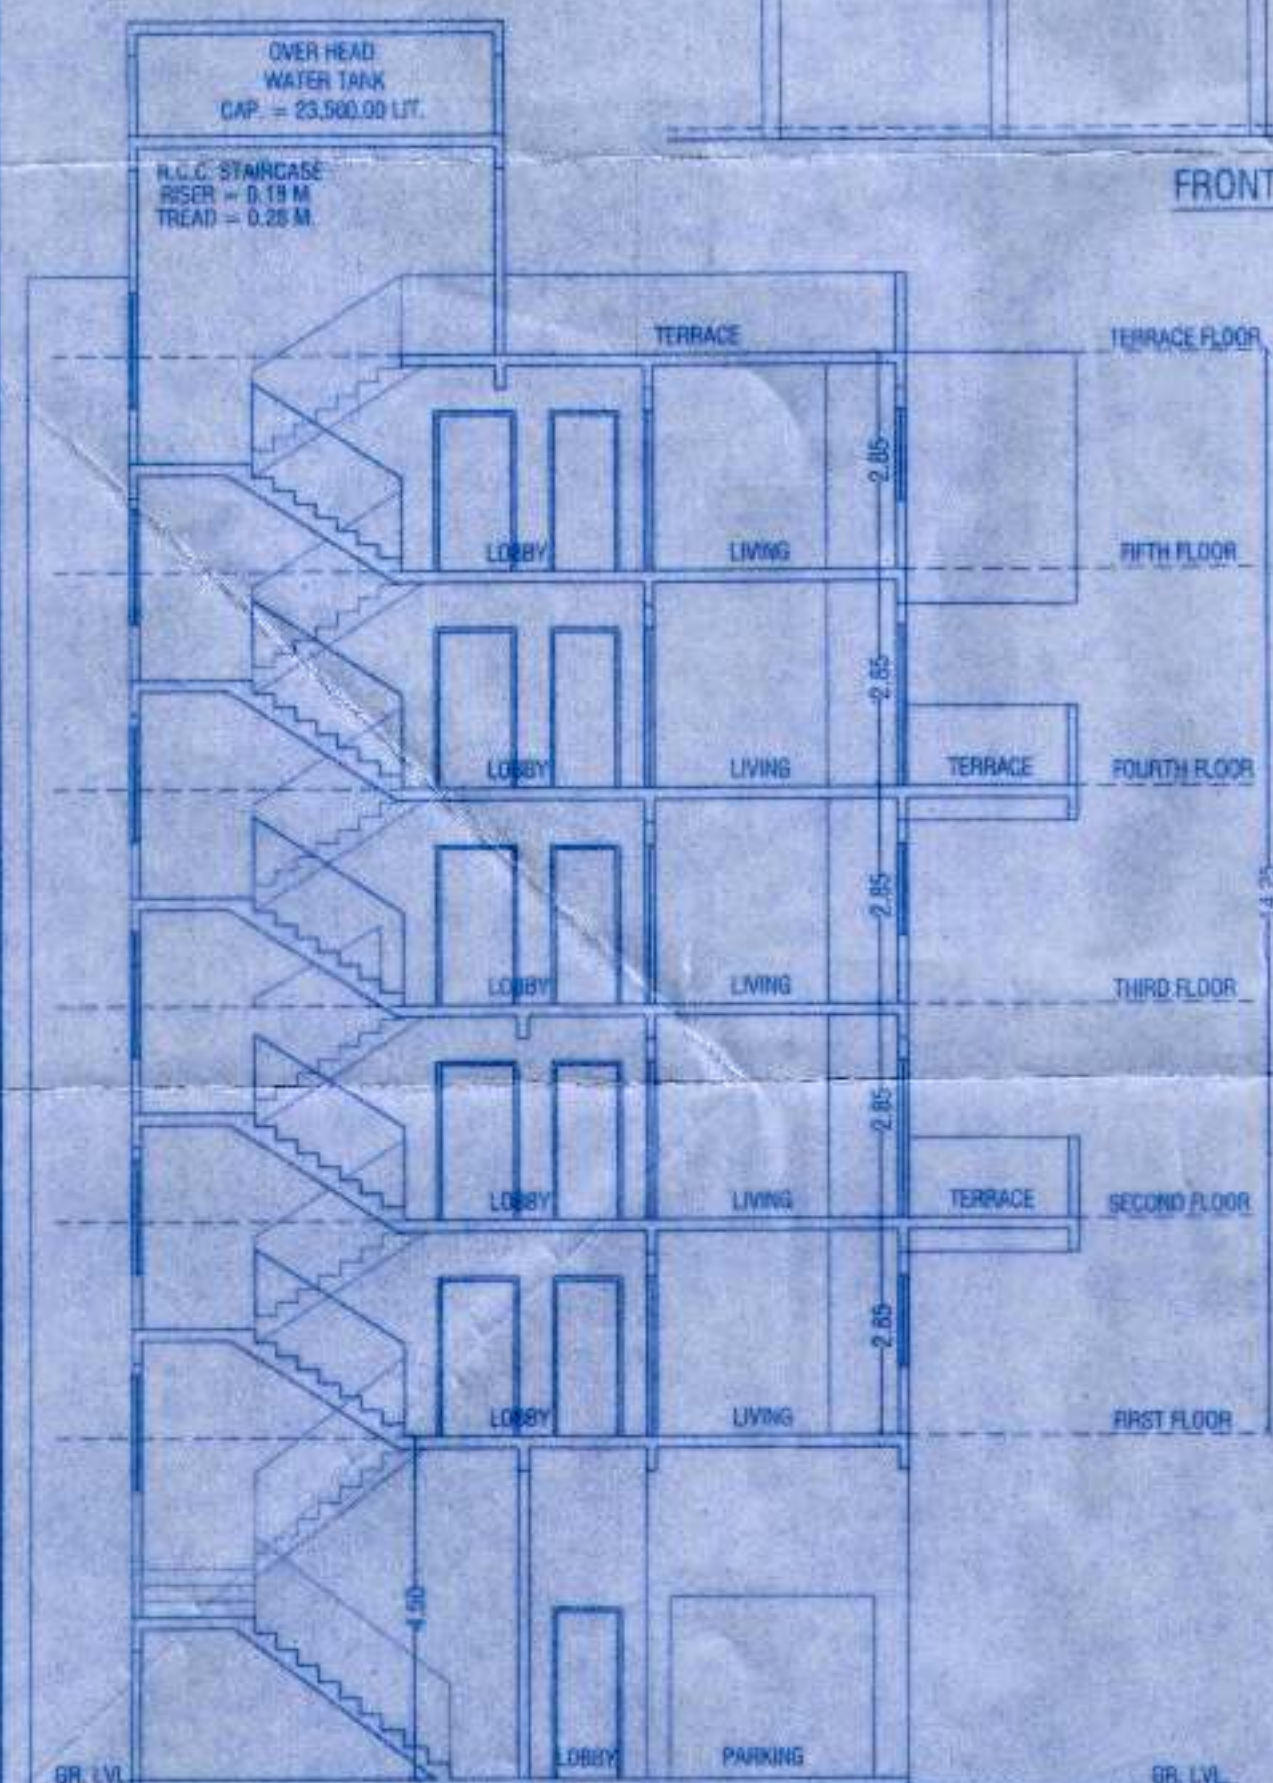

SECTION AT - B - B

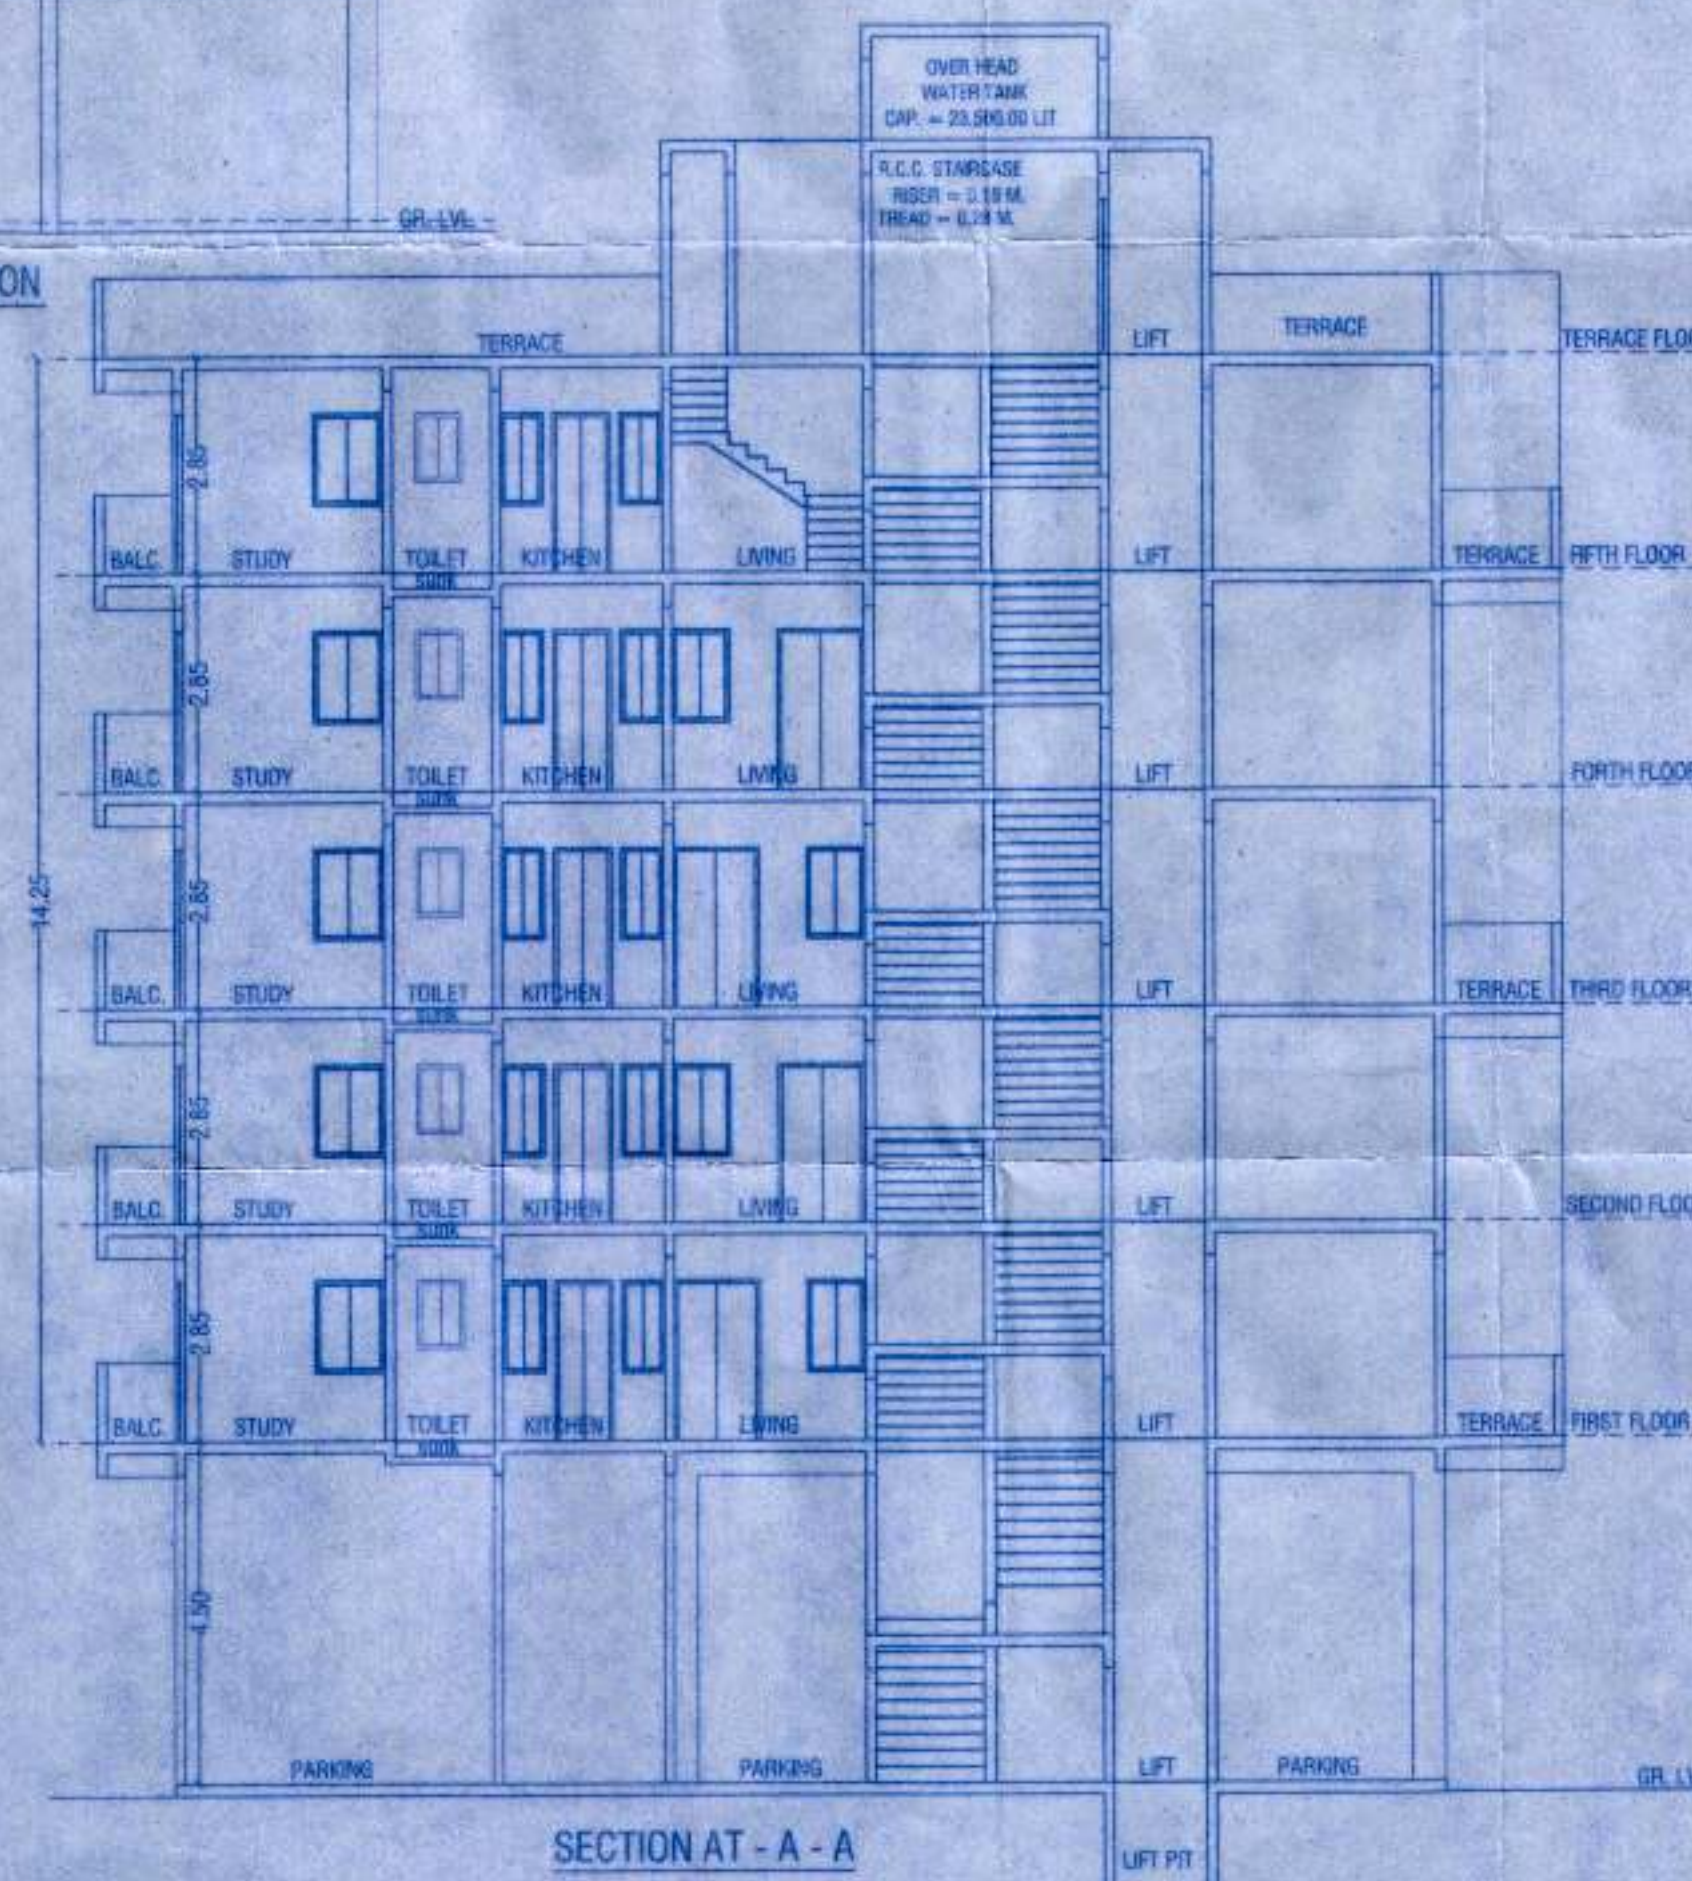

SECTION AT - A - A