

Architectural drawings for a building project, including a perspective view, a floor plan, and a section view. The perspective view shows a two-story building with a flat roof and a central entrance. The floor plan shows a rectangular layout with a central corridor and rooms. The section view shows a cross-section of the building with a flat roof and a central entrance. The drawings are labeled with dimensions and notes.

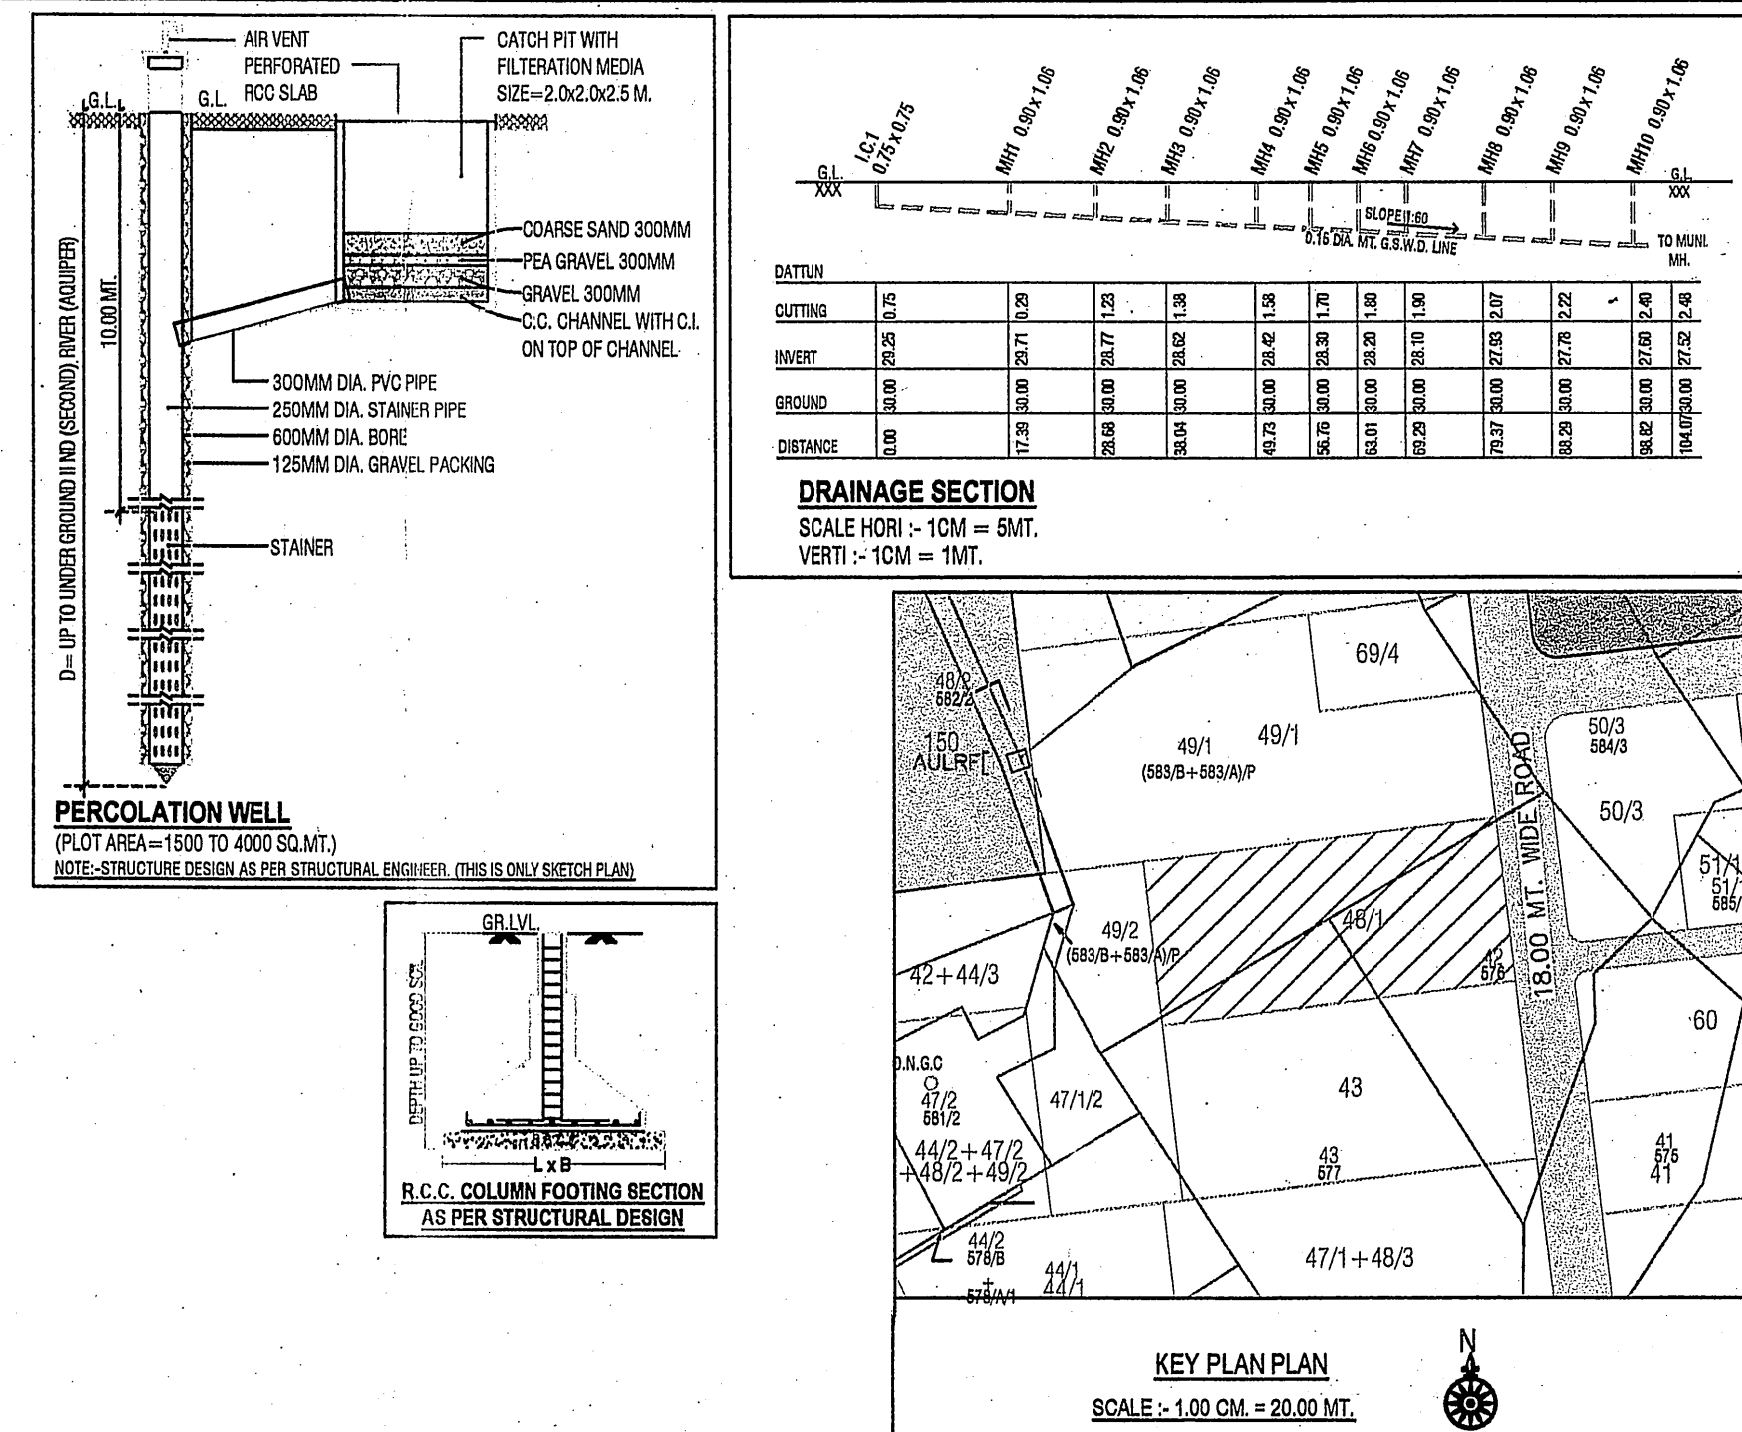
**PERSPECTIVE VIEW**

**FLOOR PLAN**

**SECTION VIEW**

**NOTES:**

- 5.27 5.27 = 27.77
- NET BLP AREA ON GR. FL. = 27.77 SQ.MTS
- BLP AREA CALC.**
- 1ST FLOOR:** IN 30.MTS
- 14.27 x 4.27 = 18.23
- NET BLP AREA ON GR. FL. = 18.23 SQ.MTS

[illegible]

*[Faint, illegible handwritten text at the top left corner.]*

| BUILT UP AREA TABLE: |              |              |                | BLOCK A + B  |               |
|----------------------|--------------|--------------|----------------|--------------|---------------|
| FLOOR                | ELB & B.COM  | REEL         | ELB & B.COM    | REV          | COM           |
| BASEMENT             | ---          | ---          | ---            | ---          | ---           |
| 1st FLOOR (B.F.)     | 27.77        | 59.75        | 188.80         | 27.77        | 128.22        |
| 2nd FLOOR (B.F.)     | ---          | ---          | 58.89          | ---          | ---           |
| 3rd FLOOR            | 1.25         | ---          | 72.27          | 19.73        | ---           |
| 4th FLOOR            | ---          | ---          | 71.88          | ---          | ---           |
| 5th FLOOR            | ---          | ---          | 71.88          | ---          | ---           |
| 6th FLOOR            | ---          | ---          | 71.88          | ---          | ---           |
| 7th FLOOR            | ---          | ---          | 71.88          | ---          | ---           |
| 8th FLOOR            | ---          | ---          | 71.88          | ---          | ---           |
| 9th FLOOR            | ---          | ---          | 71.88          | ---          | ---           |
| 10th FLOOR           | ---          | ---          | 71.88          | ---          | ---           |
| STAIR-CORR           | ---          | ---          | 21.84          | ---          | ---           |
| CLIMB & L.M.A        | ---          | ---          | 10.08          | ---          | ---           |
| <b>TOTAL</b>         | <b>45.80</b> | <b>90.75</b> | <b>1050.95</b> | <b>48.50</b> | <b>158.22</b> |

| F.S.I AREA TABLE: |              |                |               | BLOCK A + B |     |
|-------------------|--------------|----------------|---------------|-------------|-----|
| FLOOR             | APPROVED     | REEL           | REEL          | REV         | COM |
| BASEMENT          | ---          | ---            | ---           | ---         | --- |
| 1st FLOOR (B.F.)  | 28.75        | 148.17         | 148.17        | 188.22      | --- |
| 2nd FLOOR         | ---          | ---            | 66.82         | ---         | --- |
| 3rd FLOOR         | ---          | ---            | 66.82         | ---         | --- |
| 4th FLOOR         | ---          | ---            | 66.82         | ---         | --- |
| 5th FLOOR         | ---          | ---            | 66.82         | ---         | --- |
| 6th FLOOR         | ---          | ---            | 66.82         | ---         | --- |
| 7th FLOOR         | ---          | ---            | 66.82         | ---         | --- |
| <b>TOTAL</b>      | <b>69.75</b> | <b>4155.98</b> | <b>158.22</b> | ---         | --- |

| UNIT & USE TABLE: |           |           |           | BLOCK A+B |     |
|-------------------|-----------|-----------|-----------|-----------|-----|
| FLOOR             | APPROVED  | REEL      | REEL      | REV       | COM |
| 1st FLOOR (B.F.)  | 06        | ---       | ---       | ---       | --- |
| 2nd FLOOR         | ---       | ---       | 08        | ---       | --- |
| 3rd FLOOR         | ---       | ---       | 08        | ---       | --- |
| 4th FLOOR         | ---       | ---       | 08        | ---       | --- |
| 5th FLOOR         | ---       | ---       | 08        | ---       | --- |
| 6th FLOOR         | ---       | ---       | 08        | ---       | --- |
| 7th FLOOR         | ---       | ---       | 08        | ---       | --- |
| <b>TOTAL</b>      | <b>06</b> | <b>08</b> | <b>60</b> | ---       | --- |

[illegible][illegible]

|                                                                                         |  |                                                    |
|-----------------------------------------------------------------------------------------|--|----------------------------------------------------|
| <b>RES-COM-48(1), DRAFT T.P.NOS. - 107 /RAH/1</b><br><b>PATVATA, DIST. - AHMEDABAD.</b> |  | <b>BLOCK - 2</b>                                   |
| <b>ZONE - R1</b>                                                                        |  | <b>SHEET NO. - 03/03</b><br><b>USE - RES-COMM.</b> |
| <b>APPROVED</b>                                                                         |  | <b>REVISED</b>                                     |
| <b>567.60</b>                                                                           |  | <b>567.60</b>                                      |
| <b>567.60</b>                                                                           |  | <b>567.60</b>                                      |
| <b>568.70</b>                                                                           |  | <b>568.70</b>                                      |
| <b>1000.00</b>                                                                          |  | <b>1000.00</b>                                     |
| <b>51.84</b>                                                                            |  | <b>51.84</b>                                       |
| <b>515.67</b>                                                                           |  | <b>548.33</b>                                      |
| <b>216.08</b>                                                                           |  | <b>216.08</b>                                      |
| <b>216.08</b>                                                                           |  | <b>216.08</b>                                      |
| <b>216.08</b>                                                                           |  | <b>216.08</b>                                      |
| <b>216.08</b>                                                                           |  | <b>216.08</b>                                      |
| <b>216.08</b>                                                                           |  | <b>216.08</b>                                      |
| <b>1815.04</b>                                                                          |  | <b>1720.05</b>                                     |
| <b>1007.24</b>                                                                          |  | <b>1000.79</b>                                     |
| <b>216.20</b>                                                                           |  | <b>216.20</b>                                      |
| <b>593.81</b>                                                                           |  | <b>593.81</b>                                      |
| <b>2201.01 - 1000.00</b>                                                                |  | <b>6001.35</b>                                     |
| <b>2201.01 - 1000.00</b>                                                                |  | <b>6001.35</b>                                     |

