

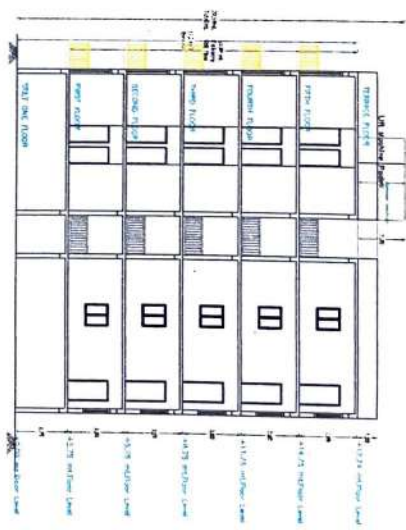
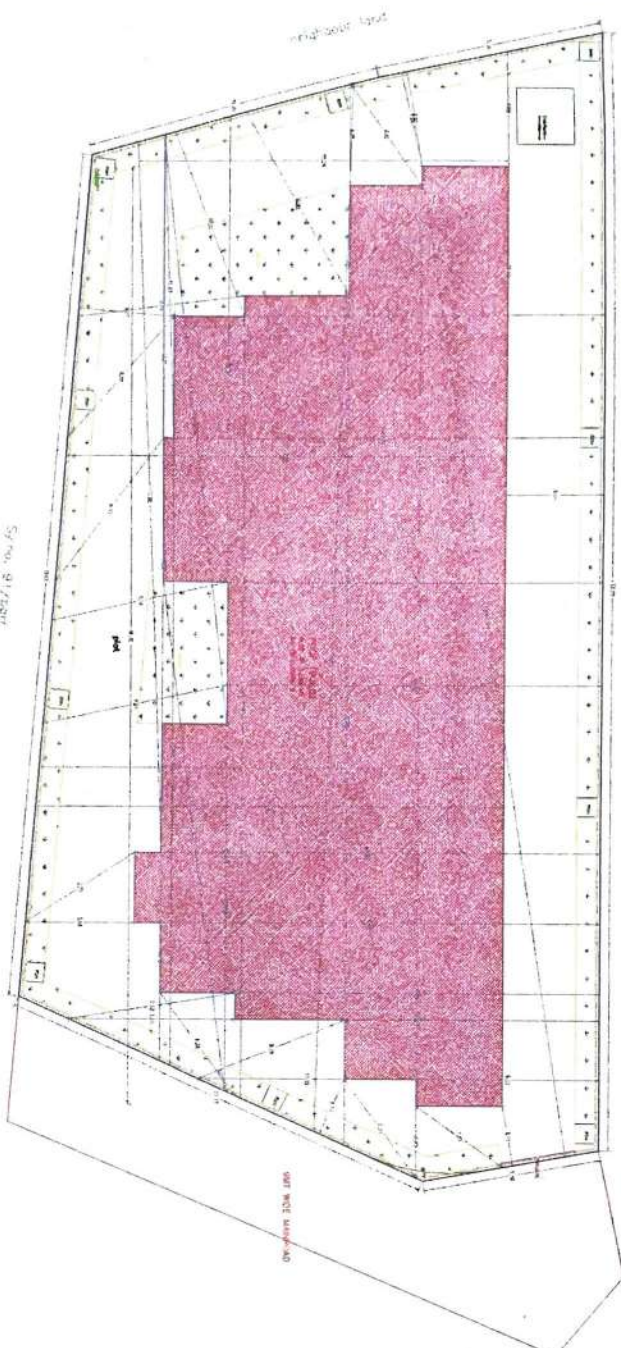
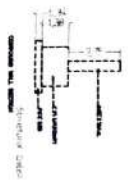


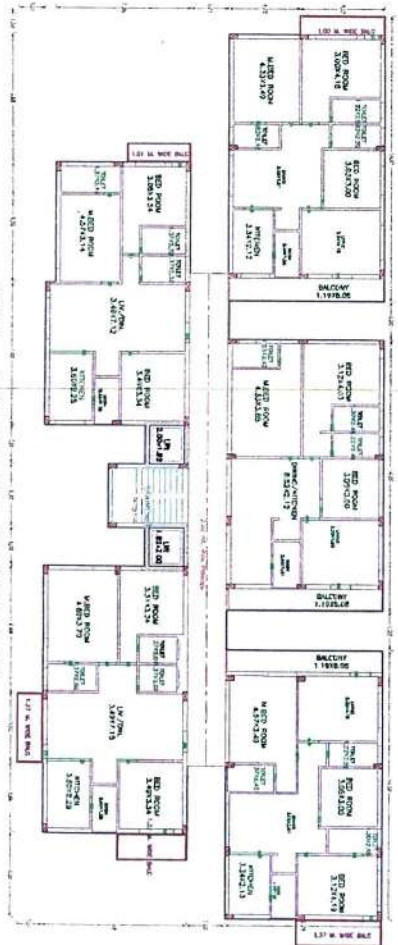

NOTES:
1. ALL DIMENSIONS ARE IN METERS.
2. THE BUILDING SHALL BE CONSTRUCTED IN ACCORDANCE WITH THE SPECIFICATIONS OF THE ARCHITECT.
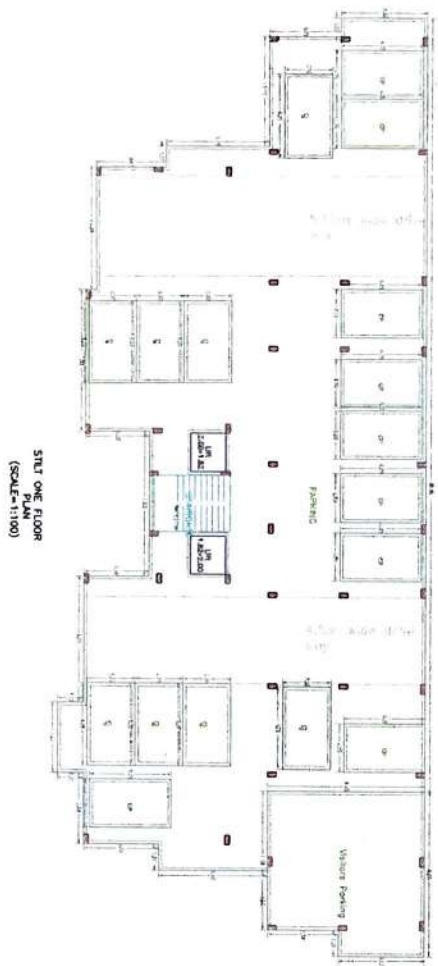

BUILDING GROUP (BULK)

NO.	NAME	AREA	VOLUME	HEIGHT	NO. OF FLOORS	NO. OF UNITS
1	STLT ONE FLOOR	100.00	100.00	1.00	1	1
2	STLT TWO FLOOR	100.00	200.00	2.00	2	2
3	STLT THREE FLOOR	100.00	300.00	3.00	3	3
4	STLT FOUR FLOOR	100.00	400.00	4.00	4	4
5	STLT FIVE FLOOR	100.00	500.00	5.00	5	5
6	STLT SIX FLOOR	100.00	600.00	6.00	6	6
7	STLT SEVEN FLOOR	100.00	700.00	7.00	7	7
8	STLT EIGHT FLOOR	100.00	800.00	8.00	8	8
9	STLT NINE FLOOR	100.00	900.00	9.00	9	9
10	STLT TEN FLOOR	100.00	1000.00	10.00	10	10
11	STLT ELEVEN FLOOR	100.00	1100.00	11.00	11	11
12	STLT TWELVE FLOOR	100.00	1200.00	12.00	12	12
13	STLT THIRTEEN FLOOR	100.00	1300.00	13.00	13	13
14	STLT FOURTEEN FLOOR	100.00	1400.00	14.00	14	14
15	STLT FIFTEEN FLOOR	100.00	1500.00	15.00	15	15
16	STLT SIXTEEN FLOOR	100.00	1600.00	16.00	16	16
17	STLT SEVENTEEN FLOOR	100.00	1700.00	17.00	17	17
18	STLT EIGHTEEN FLOOR	100.00	1800.00	18.00	18	18
19	STLT NINETEEN FLOOR	100.00	1900.00	19.00	19	19
20	STLT TWENTY FLOOR	100.00	2000.00	20.00	20	20

BALCONY CALCULATION TABLE



NO.	NAME	AREA	VOLUME	HEIGHT	NO. OF FLOORS	NO. OF UNITS
1	STLT ONE FLOOR	100.00	100.00	1.00	1	1
2	STLT TWO FLOOR	100.00	200.00	2.00	2	2
3	STLT THREE FLOOR	100.00	300.00	3.00	3	3
4	STLT FOUR FLOOR	100.00	400.00	4.00	4	4
5	STLT FIVE FLOOR	100.00	500.00	5.00	5	5
6	STLT SIX FLOOR	100.00	600.00	6.00	6	6
7	STLT SEVEN FLOOR	100.00	700.00	7.00	7	7
8	STLT EIGHT FLOOR	100.00	800.00	8.00	8	8
9	STLT NINE FLOOR	100.00	900.00	9.00	9	9
10	STLT TEN FLOOR	100.00	1000.00	10.00	10	10
11	STLT ELEVEN FLOOR	100.00	1100.00	11.00	11	11
12	STLT TWELVE FLOOR	100.00	1200.00	12.00	12	12
13	STLT THIRTEEN FLOOR	100.00	1300.00	13.00	13	13
14	STLT FOURTEEN FLOOR	100.00	1400.00	14.00	14	14
15	STLT FIFTEEN FLOOR	100.00	1500.00	15.00	15	15
16	STLT SIXTEEN FLOOR	100.00	1600.00	16.00	16	16
17	STLT SEVENTEEN FLOOR	100.00	1700.00	17.00	17	17
18	STLT EIGHTEEN FLOOR	100.00	1800.00	18.00	18	18
19	STLT NINETEEN FLOOR	100.00	1900.00	19.00	19	19
20	STLT TWENTY FLOOR	100.00	2000.00	20.00	20	20

PARKING CHECK

NO.	NAME	AREA	VOLUME	HEIGHT	NO. OF FLOORS	NO. OF UNITS
1	STLT ONE FLOOR	100.00	100.00	1.00	1	1
2	STLT TWO FLOOR	100.00	200.00	2.00	2	2
3	STLT THREE FLOOR	100.00	300.00	3.00	3	3
4	STLT FOUR FLOOR	100.00	400.00	4.00	4	4
5	STLT FIVE FLOOR	100.00	500.00	5.00	5	5
6	STLT SIX FLOOR	100.00	600.00	6.00	6	6
7	STLT SEVEN FLOOR	100.00	700.00	7.00	7	7
8	STLT EIGHT FLOOR	100.00	800.00	8.00	8	8
9	STLT NINE FLOOR	100.00	900.00	9.00	9	9
10	STLT TEN FLOOR	100.00	1000.00	10.00	10	10
11	STLT ELEVEN FLOOR	100.00	1100.00	11.00	11	11
12	STLT TWELVE FLOOR	100.00	1200.00	12.00	12	12
13	STLT THIRTEEN FLOOR	100.00	1300.00	13.00	13	13
14	STLT FOURTEEN FLOOR	100.00	1400.00	14.00	14	14
15	STLT FIFTEEN FLOOR	100.00	1500.00	15.00	15	15
16	STLT SIXTEEN FLOOR	100.00	1600.00	16.00	16	16
17	STLT SEVENTEEN FLOOR	100.00	1700.00	17.00	17	17
18	STLT EIGHTEEN FLOOR	100.00	1800.00	18.00	18	18
19	STLT NINETEEN FLOOR	100.00	1900.00	19.00	19	19
20	STLT TWENTY FLOOR	100.00	2000.00	20.00	20	20


BUILDING LIFT/STAIR CASES

NO.	NAME	AREA	VOLUME	HEIGHT	NO. OF FLOORS	NO. OF UNITS
1	STLT ONE FLOOR	100.00	100.00	1.00	1	1
2	STLT TWO FLOOR	100.00	200.00	2.00	2	2
3	STLT THREE FLOOR	100.00	300.00	3.00	3	3
4	STLT FOUR FLOOR	100.00	400.00	4.00	4	4
5	STLT FIVE FLOOR	100.00	500.00	5.00	5	5
6	STLT SIX FLOOR	100.00	600.00	6.00	6	6
7	STLT SEVEN FLOOR	100.00	700.00	7.00	7	7
8	STLT EIGHT FLOOR	100.00	800.00	8.00	8	8
9	STLT NINE FLOOR	100.00	900.00	9.00	9	9
10	STLT TEN FLOOR	100.00	1000.00	10.00	10	10
11	STLT ELEVEN FLOOR	100.00	1100.00	11.00	11	11
12	STLT TWELVE FLOOR	100.00	1200.00	12.00	12	12
13	STLT THIRTEEN FLOOR	100.00	1300.00	13.00	13	13
14	STLT FOURTEEN FLOOR	100.00	1400.00	14.00	14	14
15	STLT FIFTEEN FLOOR	100.00	1500.00	15.00	15	15
16	STLT SIXTEEN FLOOR	100.00	1600.00	16.00	16	16
17	STLT SEVENTEEN FLOOR	100.00	1700.00	17.00	17	17
18	STLT EIGHTEEN FLOOR	100.00	1800.00	18.00	18	18
19	STLT NINETEEN FLOOR	100.00	1900.00	19.00	19	19
20	STLT TWENTY FLOOR	100.00	2000.00	20.00	20	20

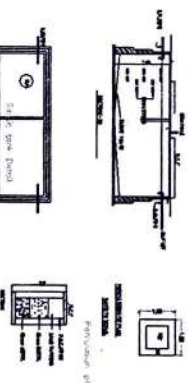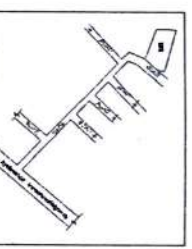


PROJECT DATA



NO.	NAME	AREA	VOLUME	HEIGHT	NO. OF FLOORS	NO. OF UNITS
1	STLT ONE FLOOR	100.00	100.00	1.00	1	1
2	STLT TWO FLOOR	100.00	200.00	2.00	2	2
3	STLT THREE FLOOR	100.00	300.00	3.00	3	3
4	STLT FOUR FLOOR	100.00	400.00	4.00	4	4
5	STLT FIVE FLOOR	100.00	500.00	5.00	5	5
6	STLT SIX FLOOR	100.00	600.00	6.00	6	6
7	STLT SEVEN FLOOR	100.00	700.00	7.00	7	7
8	STLT EIGHT FLOOR	100.00	800.00	8.00	8	8
9	STLT NINE FLOOR	100.00	900.00	9.00	9	9
10	STLT TEN FLOOR	100.00	1000.00	10.00	10	10
11	STLT ELEVEN FLOOR	100.00	1100.00	11.00	11	11
12	STLT TWELVE FLOOR	100.00	1200.00	12.00	12	12
13	STLT THIRTEEN FLOOR	100.00	1300.00	13.00	13	13
14	STLT FOURTEEN FLOOR	100.00	1400.00	14.00	14	14
15	STLT FIFTEEN FLOOR	100.00	1500.00	15.00	15	15
16	STLT SIXTEEN FLOOR	100.00	1600.00	16.00	16	16
17	STLT SEVENTEEN FLOOR	100.00	1700.00	17.00	17	17
18	STLT EIGHTEEN FLOOR	100.00	1800.00	18.00	18	18
19	STLT NINETEEN FLOOR	100.00	1900.00	19.00	19	19
20	STLT TWENTY FLOOR	100.00	2000.00	20.00	20	20

 


plot no. 8/part, 9/part and 10/part

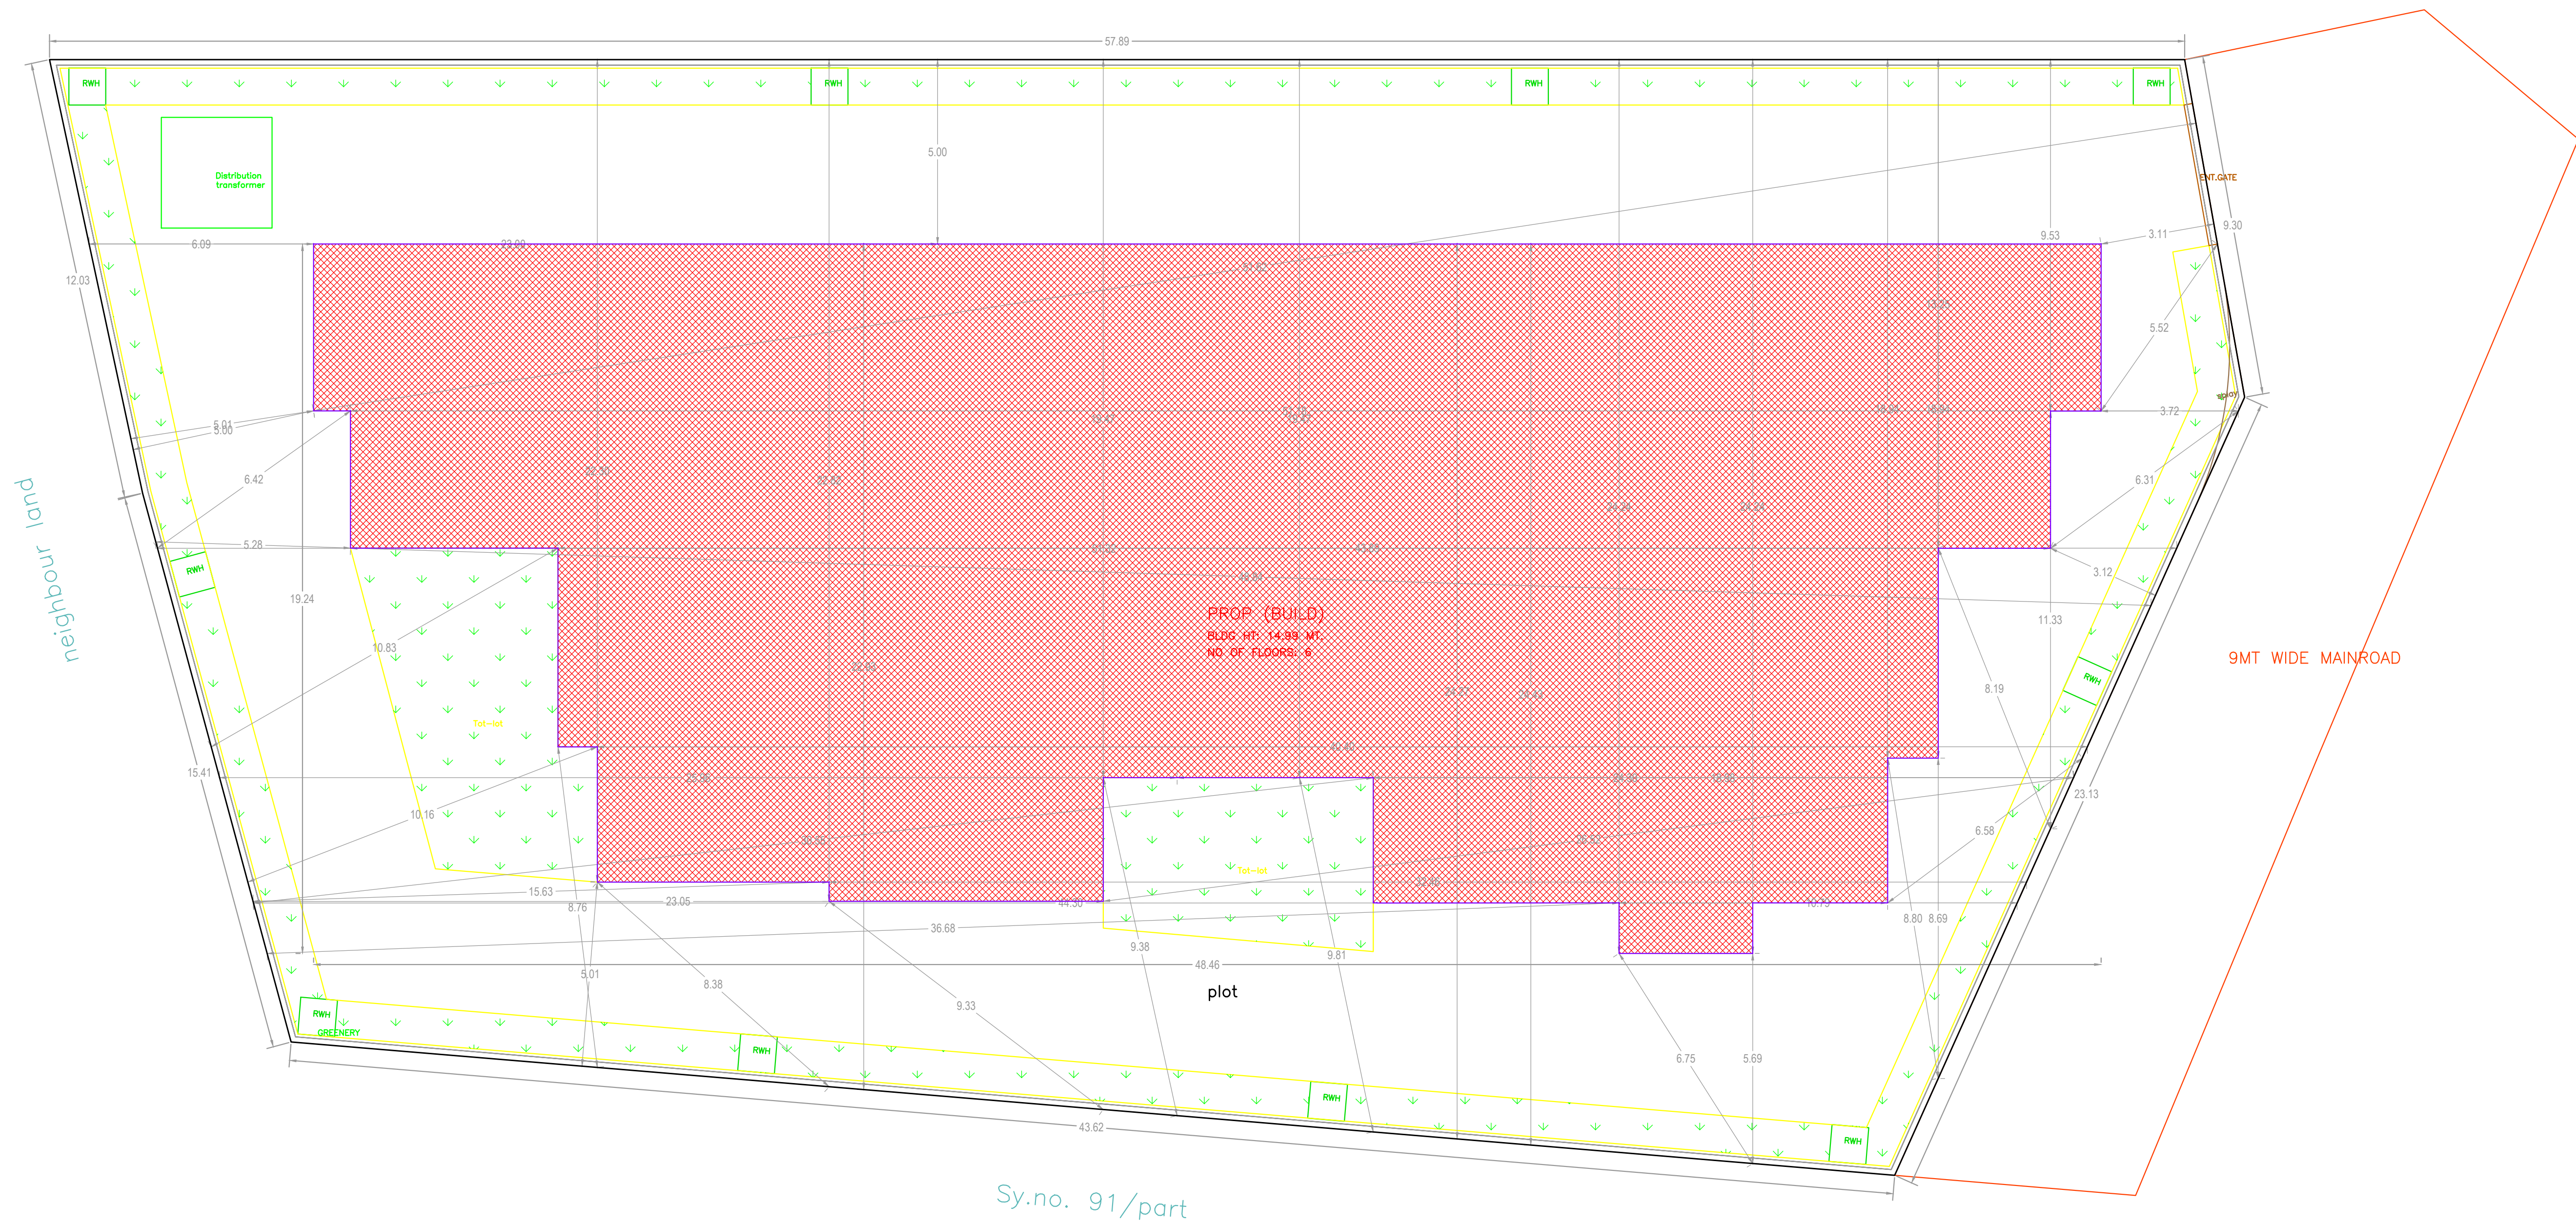

xcq:SECTIONA-A1

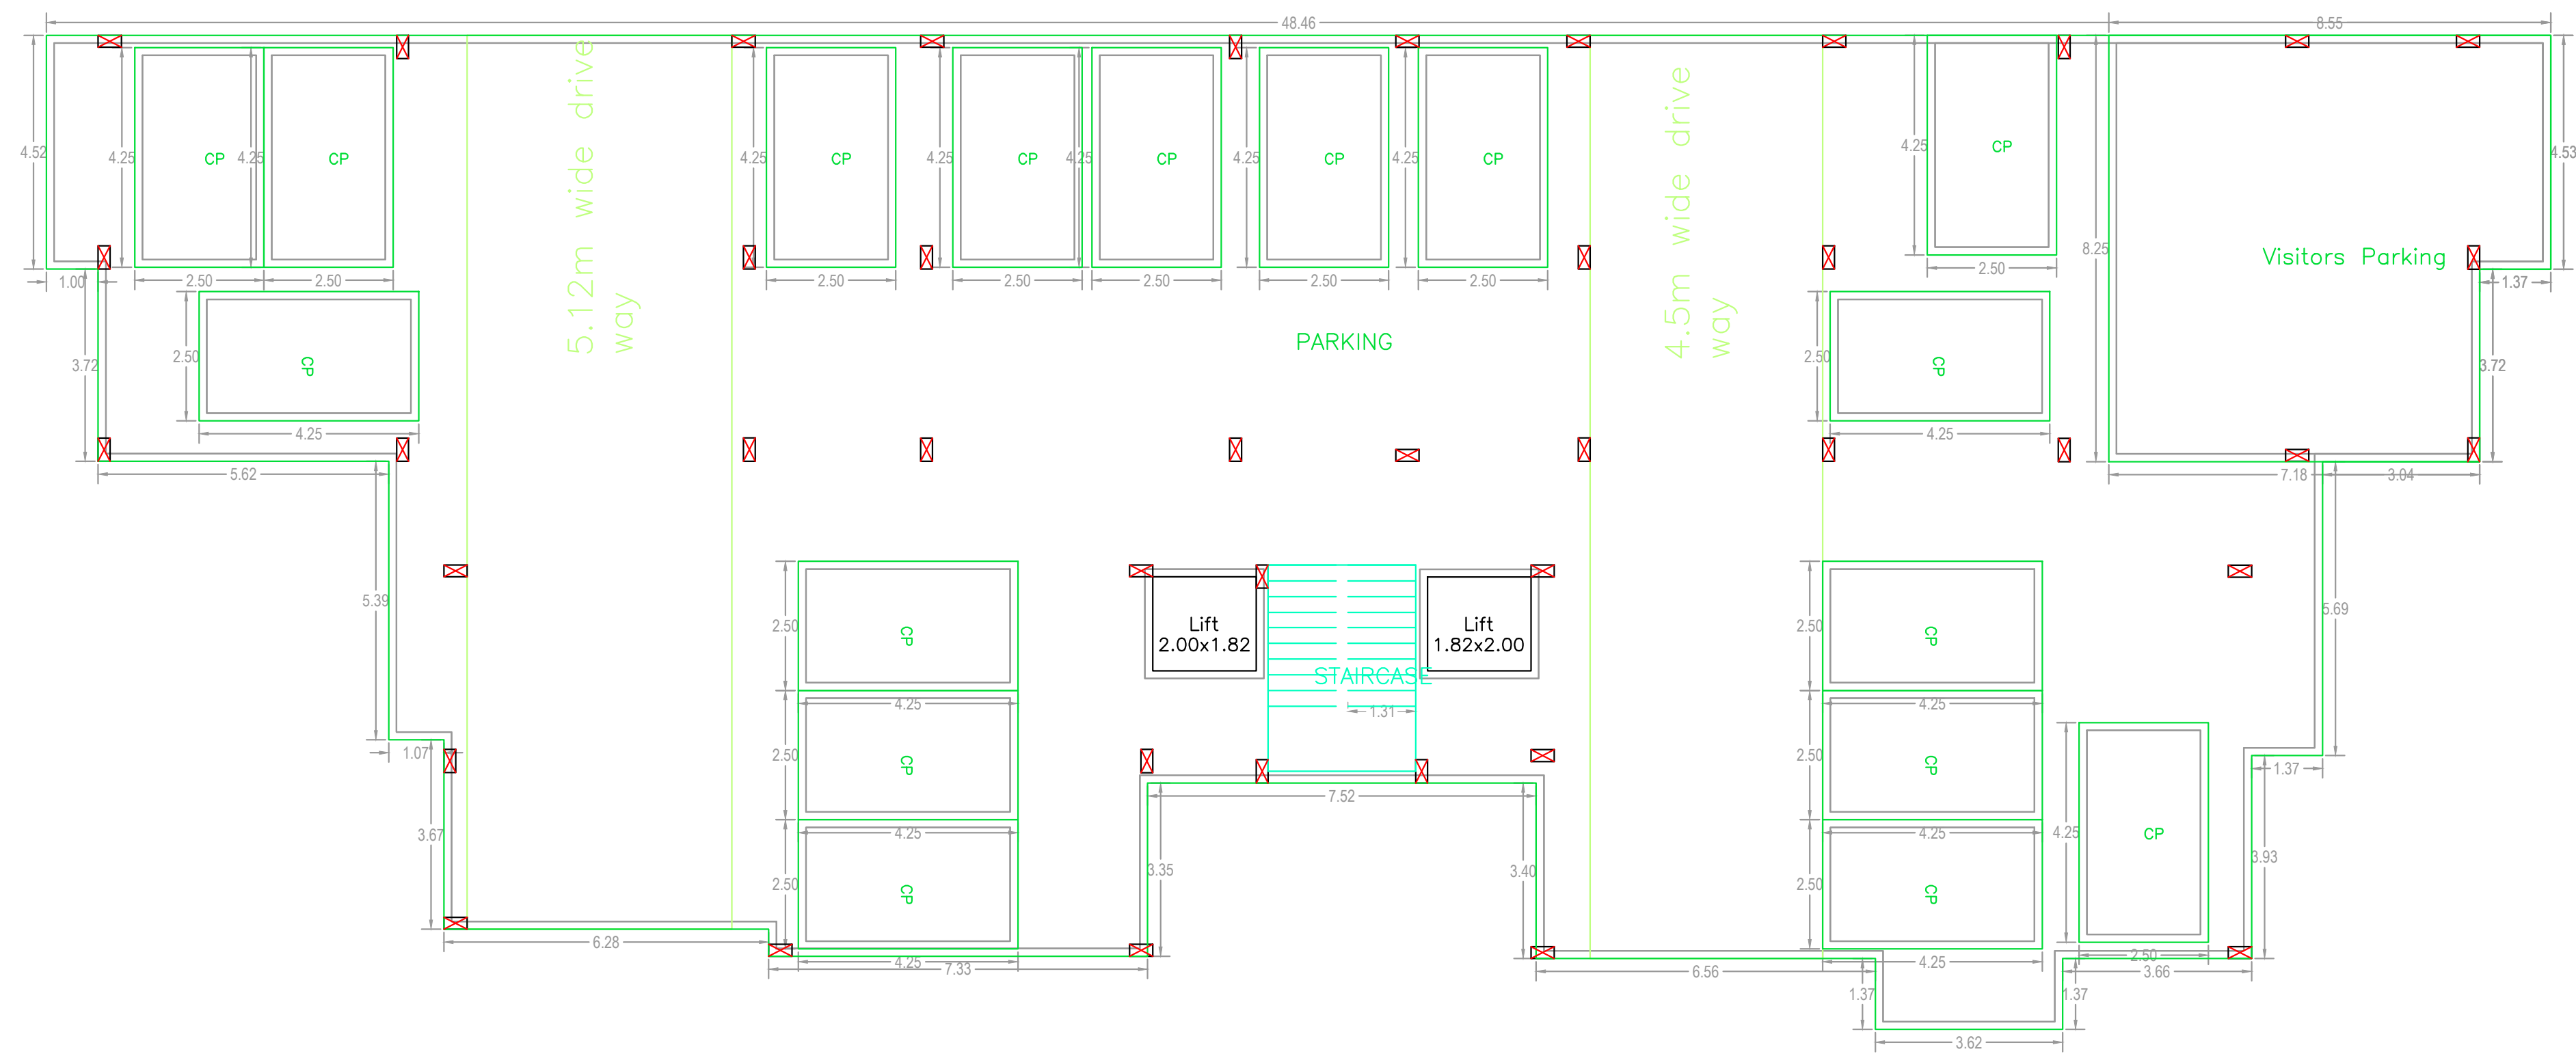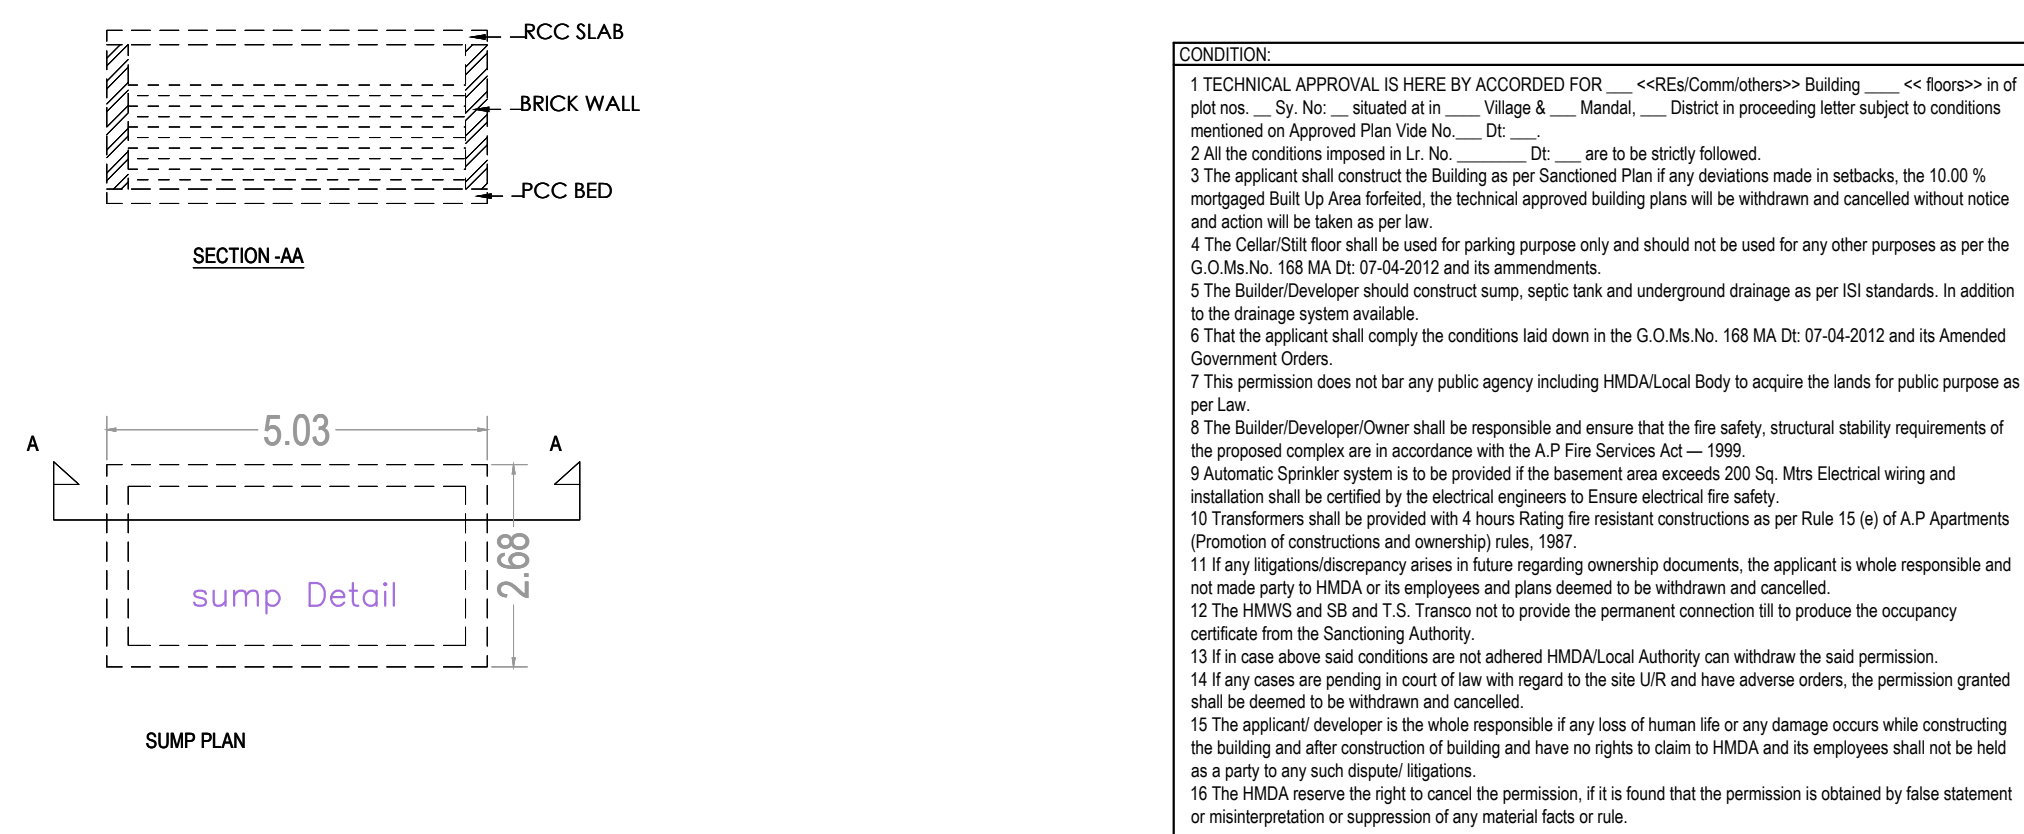

STILT ONE FLOOR PLAN (SCALE=1:100)

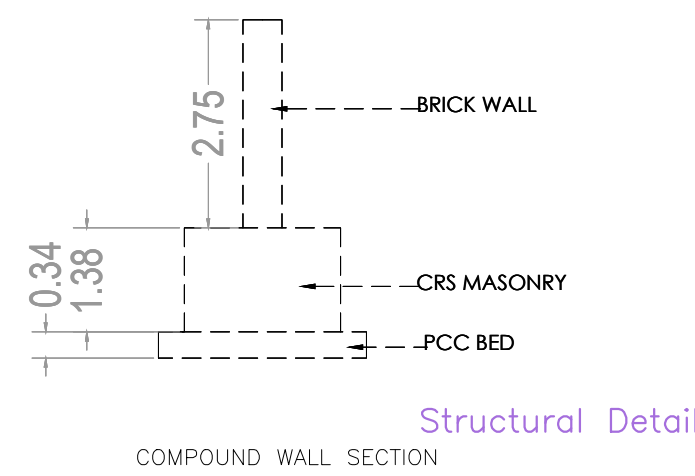

BUILDING :PROP (BUILD)						
FLOOR NAME	TOTAL BUA	ADDITIONS BAL	NET BUA RESI.	TMMTS	PARKING AREA	NO OF STACK
STILT ONE FLOOR	716.40	0.00	0.00	00	716.40	1
FIRST FLOOR	652.61	3.35	649.26	05	0.00	0
SECOND FLOOR	652.61	0.00	652.61	05	0.00	0
THIRD FLOOR	652.61	3.35	649.26	05	0.00	0
FOURTH FLOOR	652.61	3.35	649.26	05	0.00	0
FIFTH FLOOR	652.61	3.35	649.26	05	0.00	0
TERRACE FLOOR	7.27	0.00	0.00	00	0.00	0
TOTAL	3986.76	13.40	3249.69	25	716.40	716.40
TOTAL NO OF BLDG	1					
TOTAL	3986.76	13.40	3249.69	25	716.40	716.40



BALCONY CALCULATIONS TABLE		
FLOOR NAME	SIZE	TOTAL AREA
SECOND FLOOR PLAN	1.02 X 3.33 X 1	24.14
	1.00 X 4.52 X 1	
	1.37 X 4.53 X 1	
	1.37 X 3.68 X 1	
	1.37 X 3.62 X 1	
TYPICAL - 1, 3, 4 & 5 FLOOR PLAN	1.01 X 3.33 X 1 X 4	96.40
	1.00 X 4.52 X 1 X 4	
	1.37 X 4.53 X 1 X 4	
	1.37 X 3.68 X 1 X 4	
	1.37 X 3.62 X 1 X 4	
TOTAL	-	120.54

PROJECT TITLE :
PLAN SHOWING THE PROPOSED CONSTRUCTION OF
RESIDENSIAL APARTMENT WITH
S+5
UPPER FLOORS BUILDING ON PLOT BEARING
8/PARTS , 9/PARTS, 10/PARTS and open plot,
ON PLOT NOS (OR) SY.NOS 91
SITUATED AT THUMKUNTA ,
MANDAL SHAMIRPET, VILLAGE THUMKUNTA,
DISTRICT MEDCAL-MALKAJGIRI ,TELANGANA STATE.


BELONGING TO :
YAMSANI SAIBABA AND OTHERS

PARKING CHECK		
VEHICLE TYPE	TOTAL PARKING	VISITORS
REQ. AREA	649.94	64.99
REQ. NO	-	-
PROP. AREA	180.63	65.42
PROP. NO	17	5.82
TOTAL	716.43	-

BUILDING USE/SUBUSE DETAILS			
BUILDING NAME	BUILDING USE	BUILDING SUBUSE	BUILDING TYPE
PROP (BUILD)	Residential	Residential Apartment Bldg	Single Block

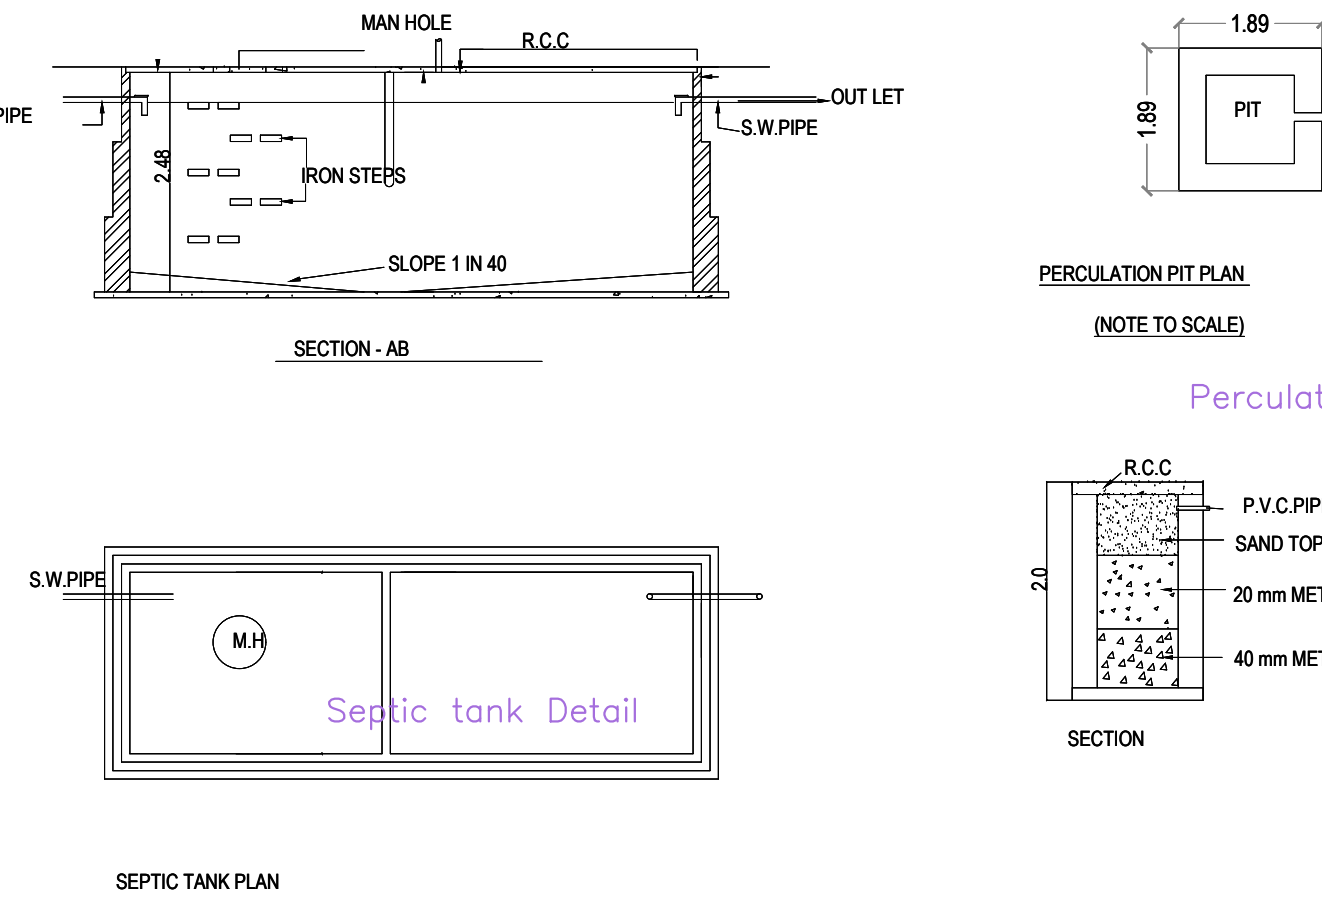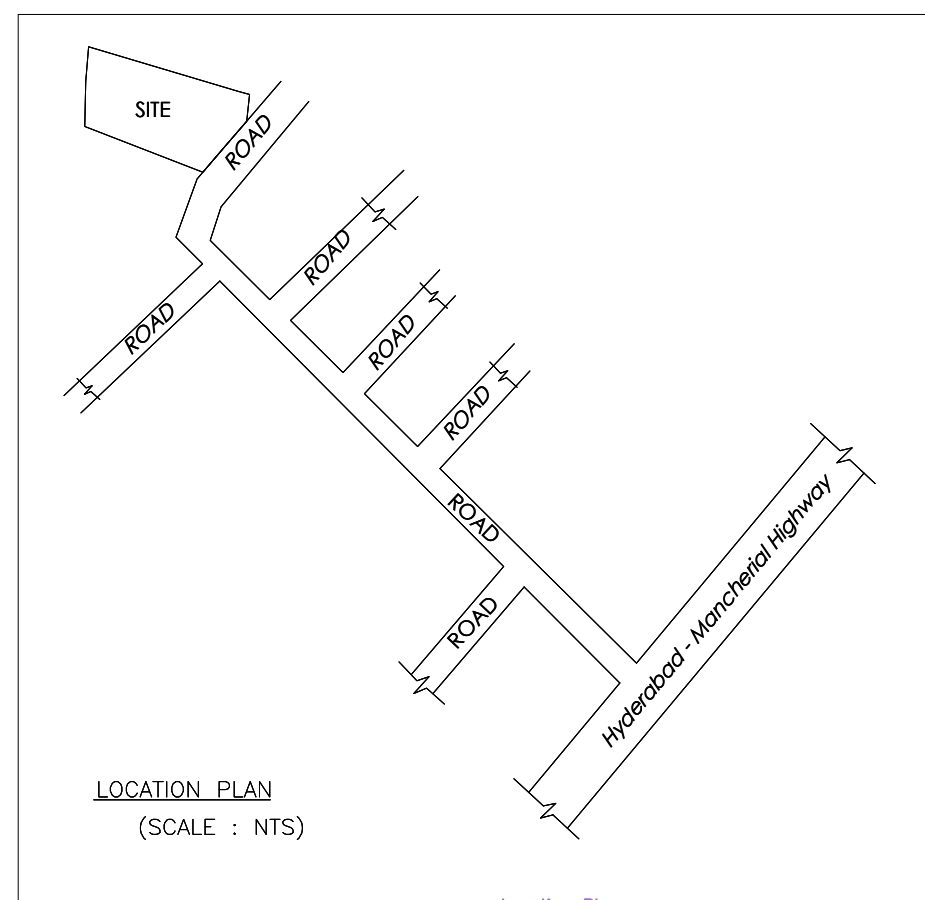


SEPTIC TANK PLAN

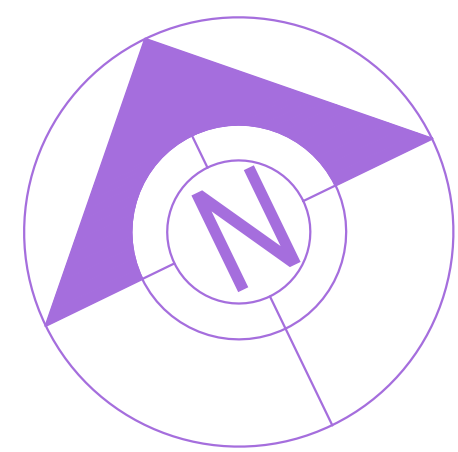


COLOR INDEX	
PLOT BOUNDARY	
ABUTTING ROAD	
PROPOSED CONSTRUCTION	
COMMON PLOT	
ROAD WIDENING AREA	
EXISTING (To be retained)	
EXISTING (To be demolished)	
OWNERS NAME AND SIGNATURE	
BUILDERS NAME AND SIGNATURE	
ARCHITECTS NAME AND SIGNATURE	
STRUCTURAL ENGINEERS NAME AND SIGNATURE	

Note: All dimensions are in meters.

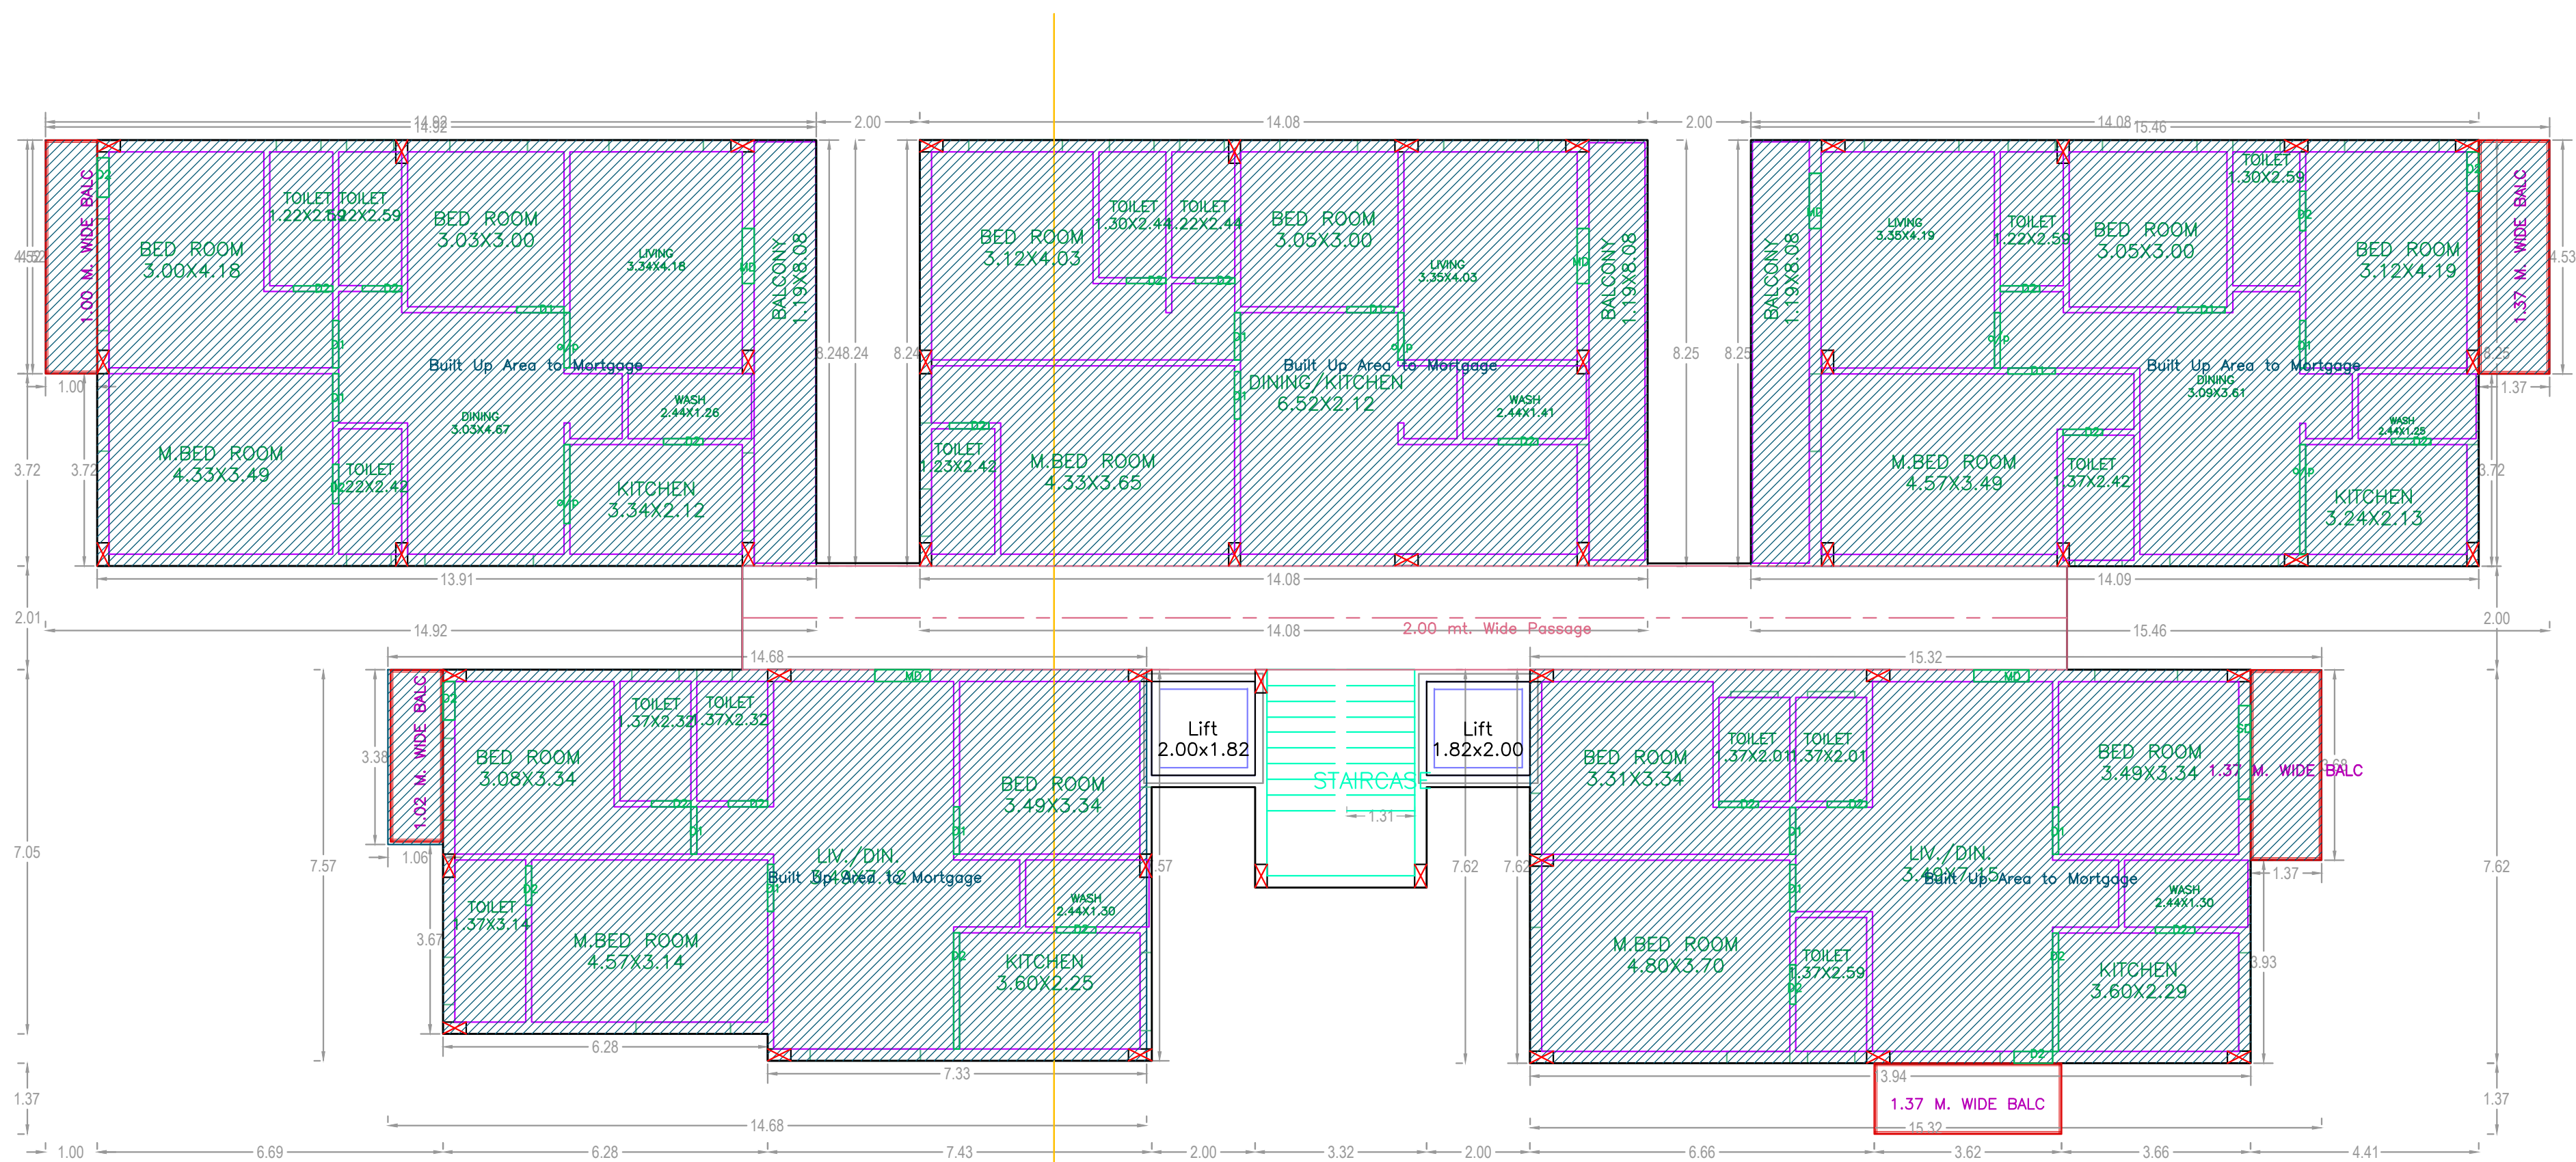


SECOND FLOOR PLAN (SCALE=1:100)

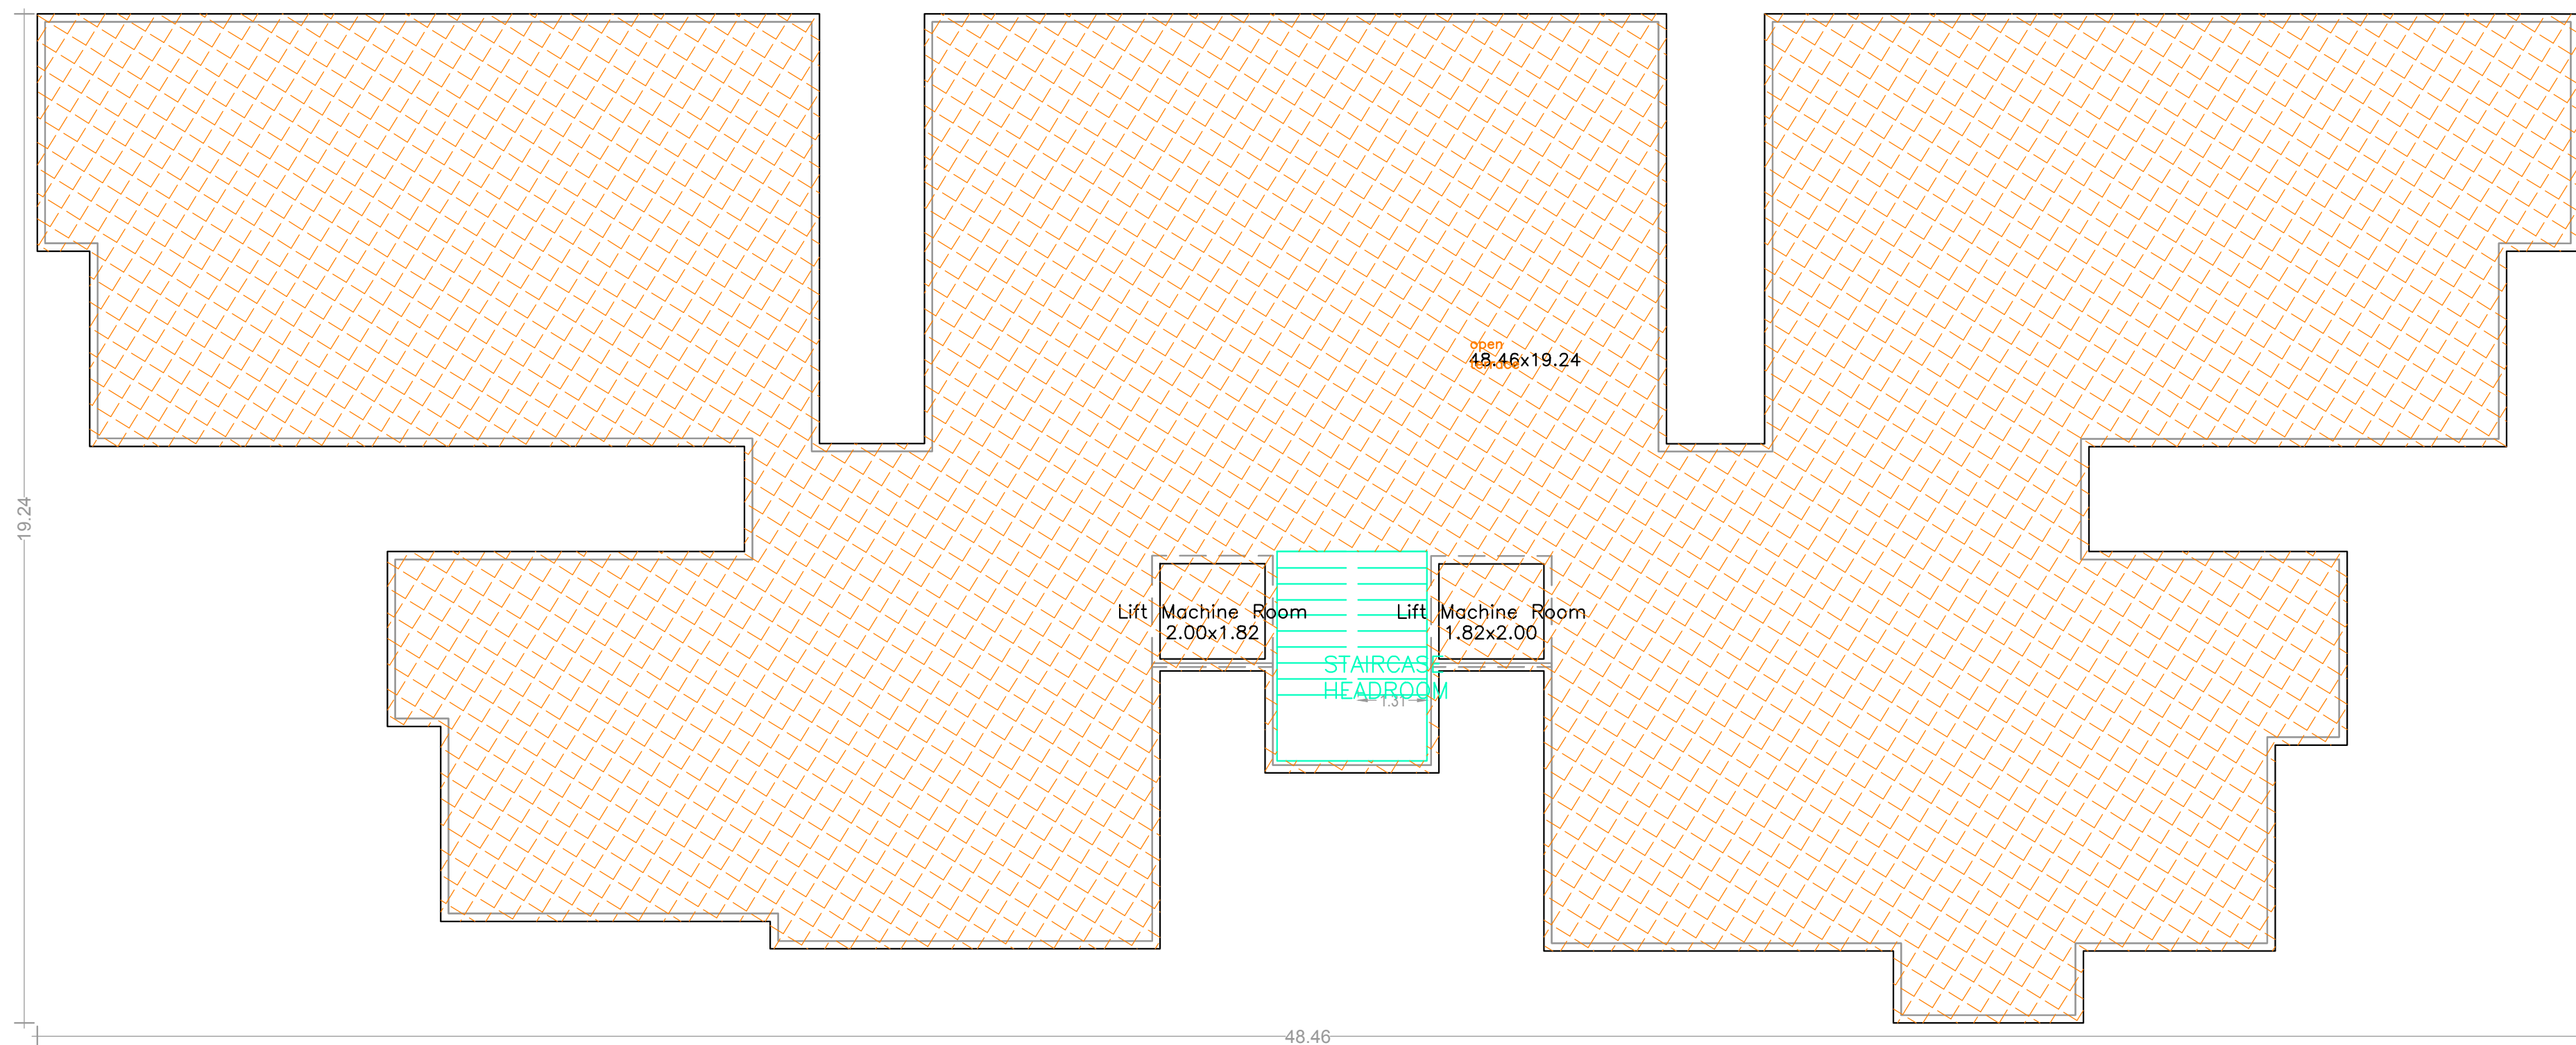

TERRACE FLOOR
PLAN
(SCALE=1:100)



ELEVATION 1

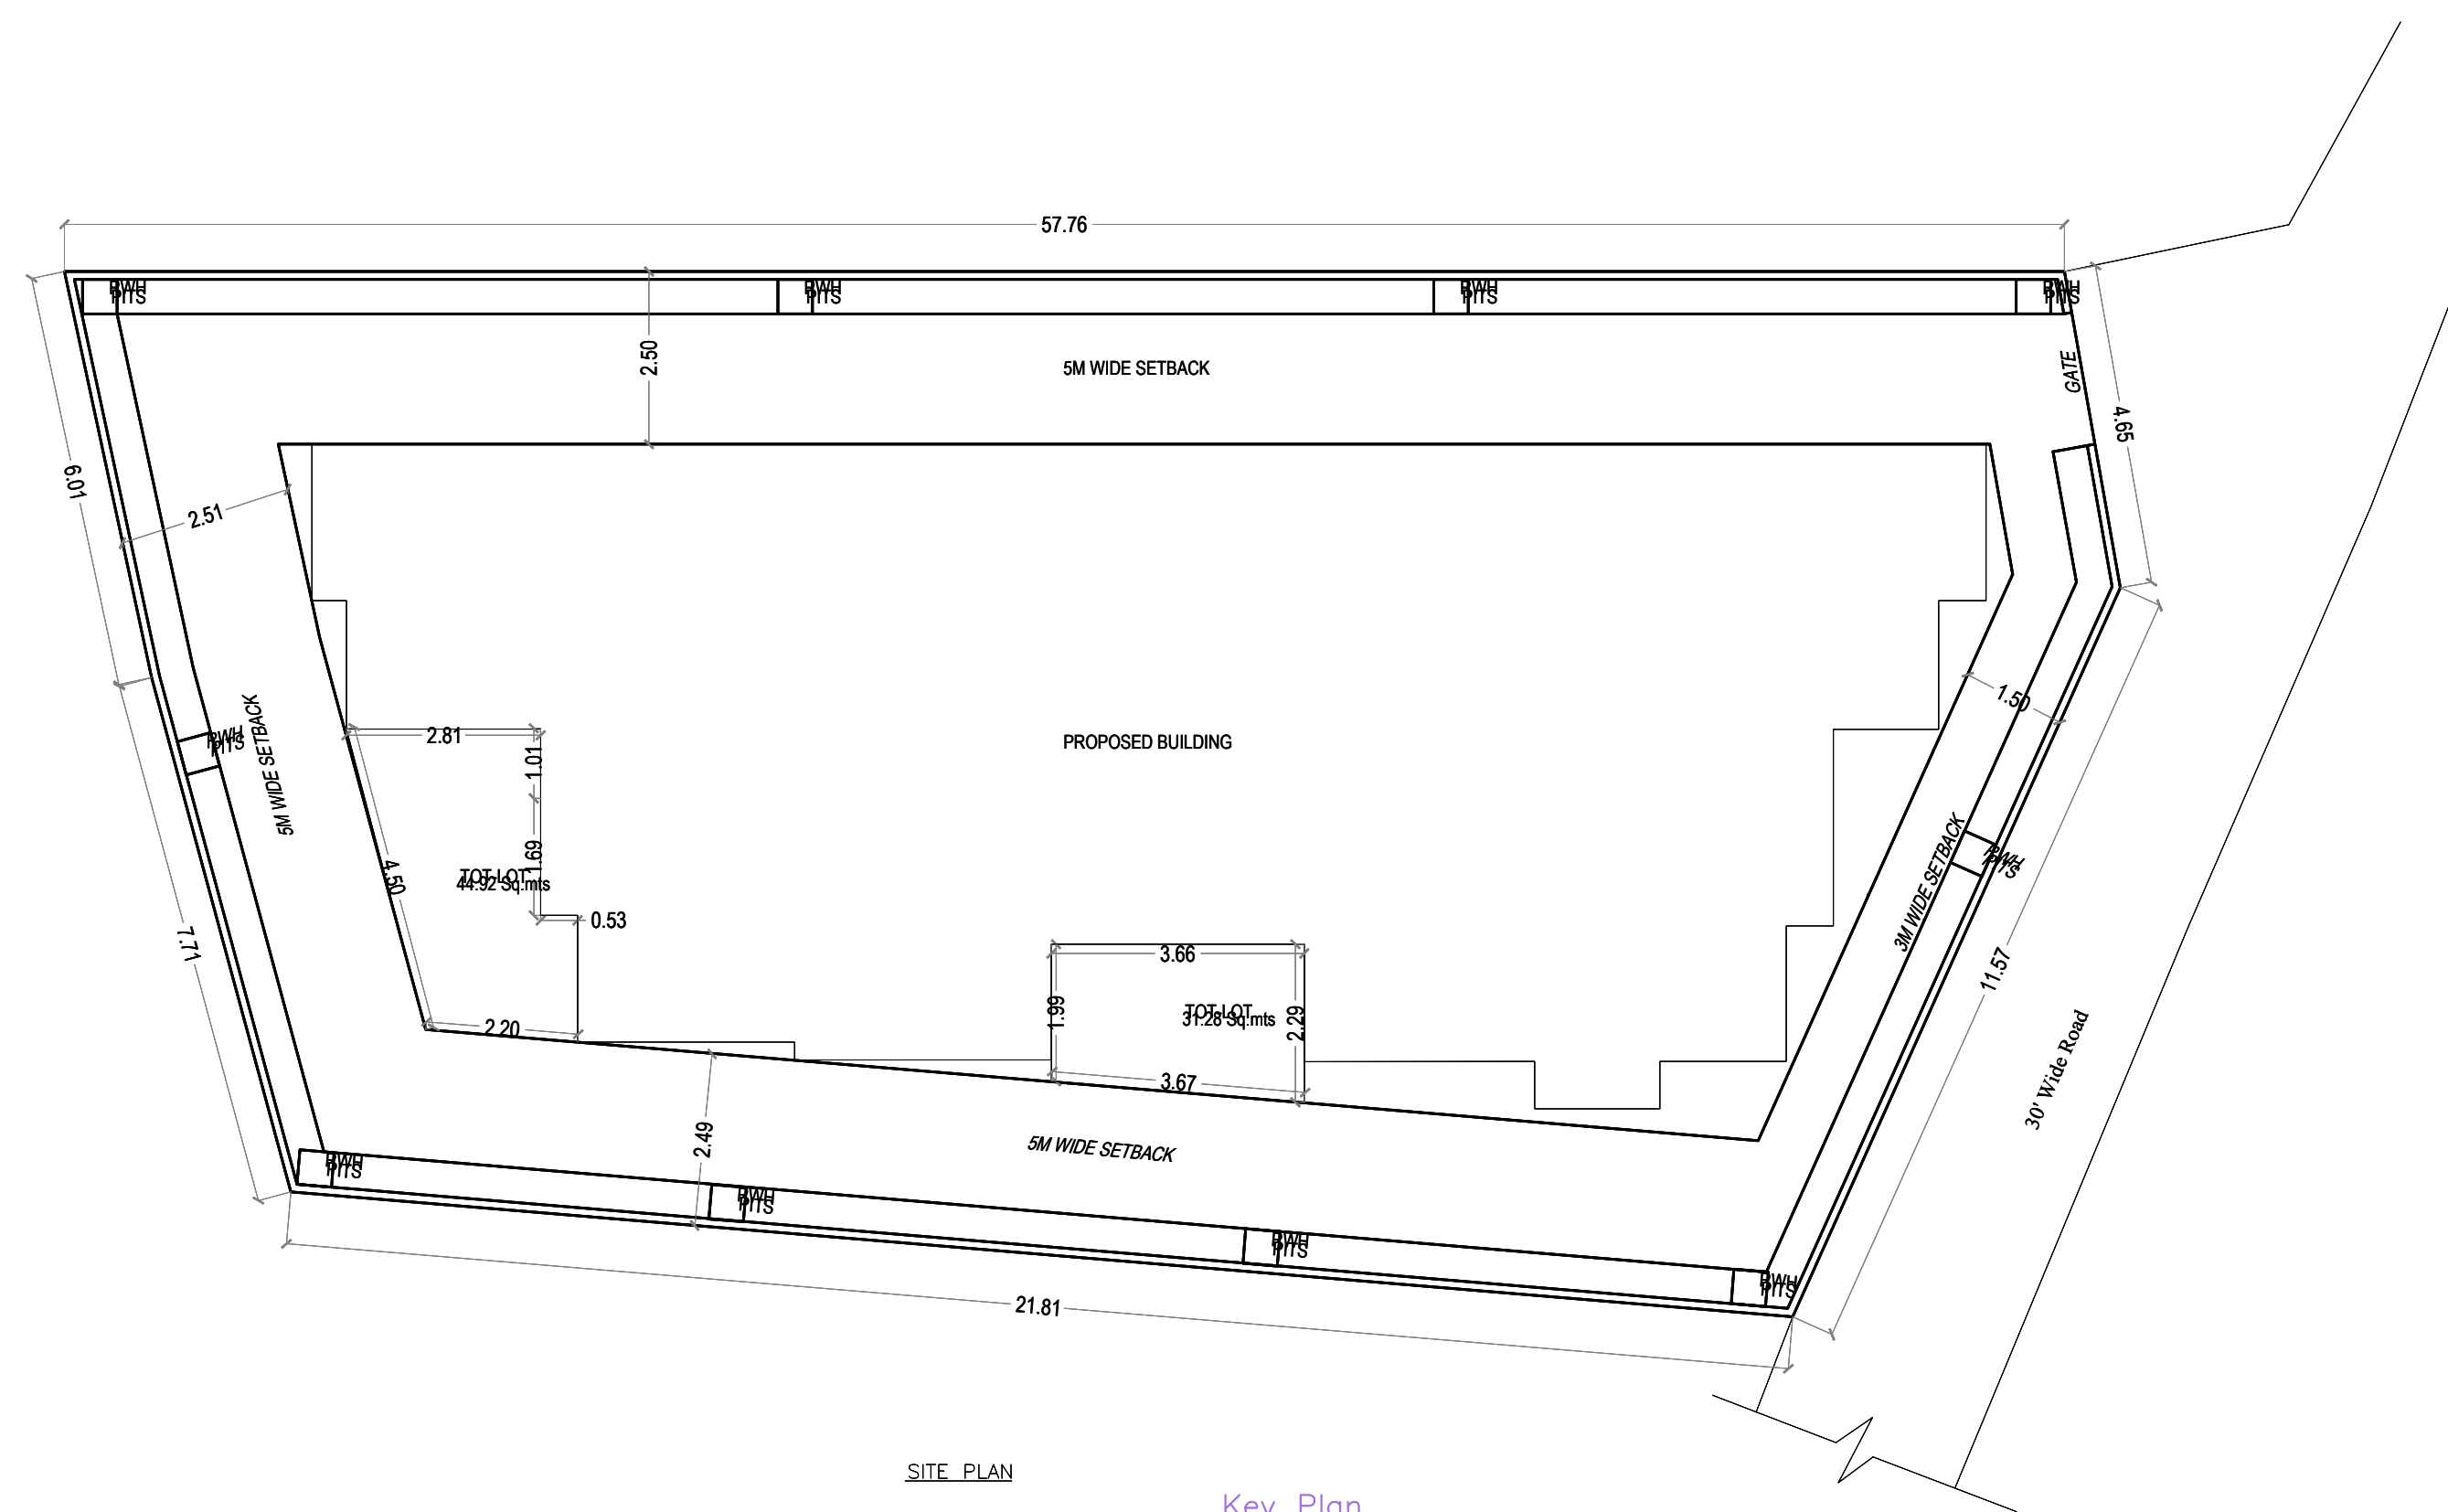

SITE PLAN

(SCALE 1:200)

Key Plan

PROJECT TITLE :
PLAN SHOWING THE PROPOSED CONSTRUCTION OF
RESIDENSIAL APARTMENT WITH
S+5
UPPER FLOORS BUILDING ON PLOT BEARING
8/PARTS , 9/PARTS, 10/PARTS and open plot,
ON PLOT NOS (OR) SY.NOS 91
SITUATED AT THUMKUNTA ,
MANDAL SHAMIRPET, VILLAGE THUMKUNTA,
DISTRICT MEDCAL-MALKAJGIRI ,TELANGANA STATE.

BELONGING TO :
YAMSANI SAIBABA AND OTHERS

Project Title	
PLAN SHOWING THE PROPOSED	Residential
PLOT NO.	
SURVEY NO.	
SITUATED AT	
BELONGING TO : Mr.Ms.Mrs	
REP BY :	D swagna
LICENCE NO. : CA2017/84403	APPROVAL NO.:
DATE : 03-12-2021	SHEET NO. : 2 / 2
Building Plan Details	INWARD NO. : TS/059612/2021

OWNER'S NAME AND SIGNATURE
BUILDER'S NAME AND SIGNATURE
ARCHITECT'S NAME AND SIGNATURE
STRUCTURAL ENGINEER'S NAME AND SIGNATURE

Note: All dimensions are in meters.