
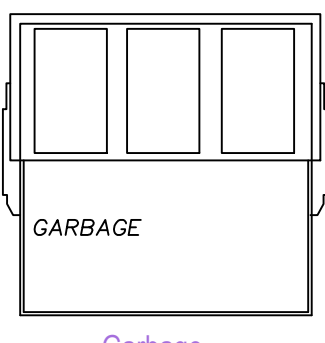


AREA STATEMENT	
PROJECT DETAIL :	
WARD NO. :	TS004909/2022
PROJECT TYPE :	Building Permission
NATURE OF DEVELOPMENT :	New
UB LOCATION :	New Areas / Approved Layout Areas
TREET NAME :	
DISTRICT NAME :	TELANGANA
TOWNSHIP NAME :	
INCODE :	
MDAL :	
LOT USE :	Residential
LOT SUB USE :	Residential Apartment Bldg
LOT NEAR BY NOTIFIED RELEGIOUS STRUCTURE :	NA
AND USE ZONE :	NA
AND SUBUSE ZONE :	NA
BUTTING ROAD WIDTH :	0
LOT NO. :	
SURVEY NO. :	
ORTH SIDE DETAIL :	-
OUTH SIDE DETAIL :	-
AST SIDE DETAIL :	-
WEST SIDE DETAIL :	-
AREA DETAILS :	SQ.MT.
AREA OF PLOT (Minimum)	767.84
EDUCATION FOR NET PLOT AREA	
ROAD AFFECTED AREA/ROAD WIDENING AREA	22.06
PLAY AREA	3.30
GOAL	25.36
NET AREA OF PLOT	742.48
ROAD AFFECTED AREA	22.06
TOTAL	22.06
BALANCE AREA OF PLOT	745.78
ACANT PLOT AREA	321.33
COVERAGE	
PROPOSED COVERAGE AREA (56.47 %)	421.15
NET BUA	1928.60
INSTALLMENT NET BUA	1965.00
MULTI PLT AREA	2373.00
MORTGAGE AREA	198.41
MOXA INSTALLMENT MORTGAGE AREA	0.00
EXTRAPOSED NUMBER OF PARKINGS	16

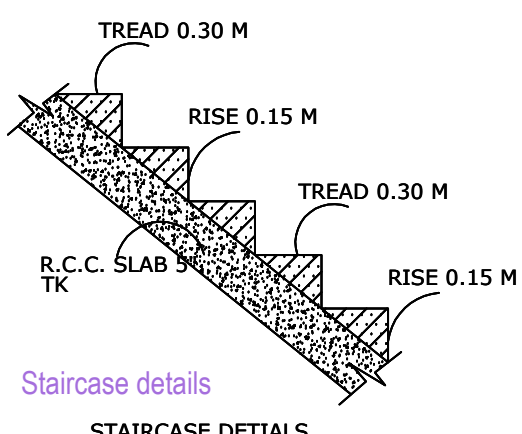

BUILDING NAME	NAME	L X H	NOS
BLOG (RESIDENTIAL)	V	0.57 X 1.20	20
BLOG (RESIDENTIAL)	V	0.61 X 1.20	05
BLOG (RESIDENTIAL)	V	0.63 X 1.20	05
BLOG (RESIDENTIAL)	W	0.66 X 1.20	05
BLOG (RESIDENTIAL)	W	0.71 X 1.20	05
BLOG (RESIDENTIAL)	W	0.72 X 1.20	01
BLOG (RESIDENTIAL)	W	0.73 X 1.20	04
BLOG (RESIDENTIAL)	W	0.81 X 1.20	01
BLOG (RESIDENTIAL)	W	0.87 X 1.20	01
BLOG (RESIDENTIAL)	W	0.91 X 1.20	05
BLOG (RESIDENTIAL)	W	1.07 X 1.20	05
BLOG (RESIDENTIAL)	W	1.09 X 1.20	04
BLOG (RESIDENTIAL)	W	1.16 X 1.20	01
BLOG (RESIDENTIAL)	W	1.19 X 1.20	01
BLOG (RESIDENTIAL)	W	1.22 X 1.20	30
BLOG (RESIDENTIAL)	W	1.31 X 1.20	04
BLOG (RESIDENTIAL)	W	1.47 X 1.20	01
BLOG (RESIDENTIAL)	W	1.50 X 1.20	01
BLOG (RESIDENTIAL)	W	1.54 X 1.20	01
BLOG (RESIDENTIAL)	W	1.63 X 1.20	04

BUILDING USE/SUBUSE DETAILS

TYPICAL - 1, 2, 3 & 4 FLOOR PLAN (SCALE=1:100)

OWNER'S NAME AND SIGNATUREBUILDER'S NAME AND SIGNATUREARCHITECT'S NAME AND SIGNATURESTRUCTURAL ENGINEER'S NAME AND SIGNATURE


Note: All dimensions are in meters.

Project Title :
PLAN SHOWING THE PROPOSED CONSTRUCTION OF RESIDENTIAL APARTMENT BEARING ON OPEN PLOT Nos. 213 and 214, 215, 19 NORTHERN PART and 20 NORTHERN PART, IN SURVEY Nos. 121, 127 and 128, 128 PART and 149 PART, SITUATED AT PEERZADIGUDA VILLAGE AND CORPORATION, MEDIPALLY MANDAL, MEDCHAL - MALKAJGIRI DISTRICT - T. S.

BELONGING TO :—

Sri. VUTPALA RAMACHANDRA NARAYANA RAO,
S/o. LATE. V. N. RAMA CHANDRA RAO.
REP. BY HIS D. A. G. P. A. HOLDER :- M/s. SREEVEN SAI RAM PROJECTS,
REP. BY ITS MANAGING PARTNERS.

1). Sri. S. MADHUSUDHAN RAO, S/o. LATE. S. JOJIAH
2). Sri. DHARANIKOTA AMARNATH, S/o. Sri. D. NIRANJAN.

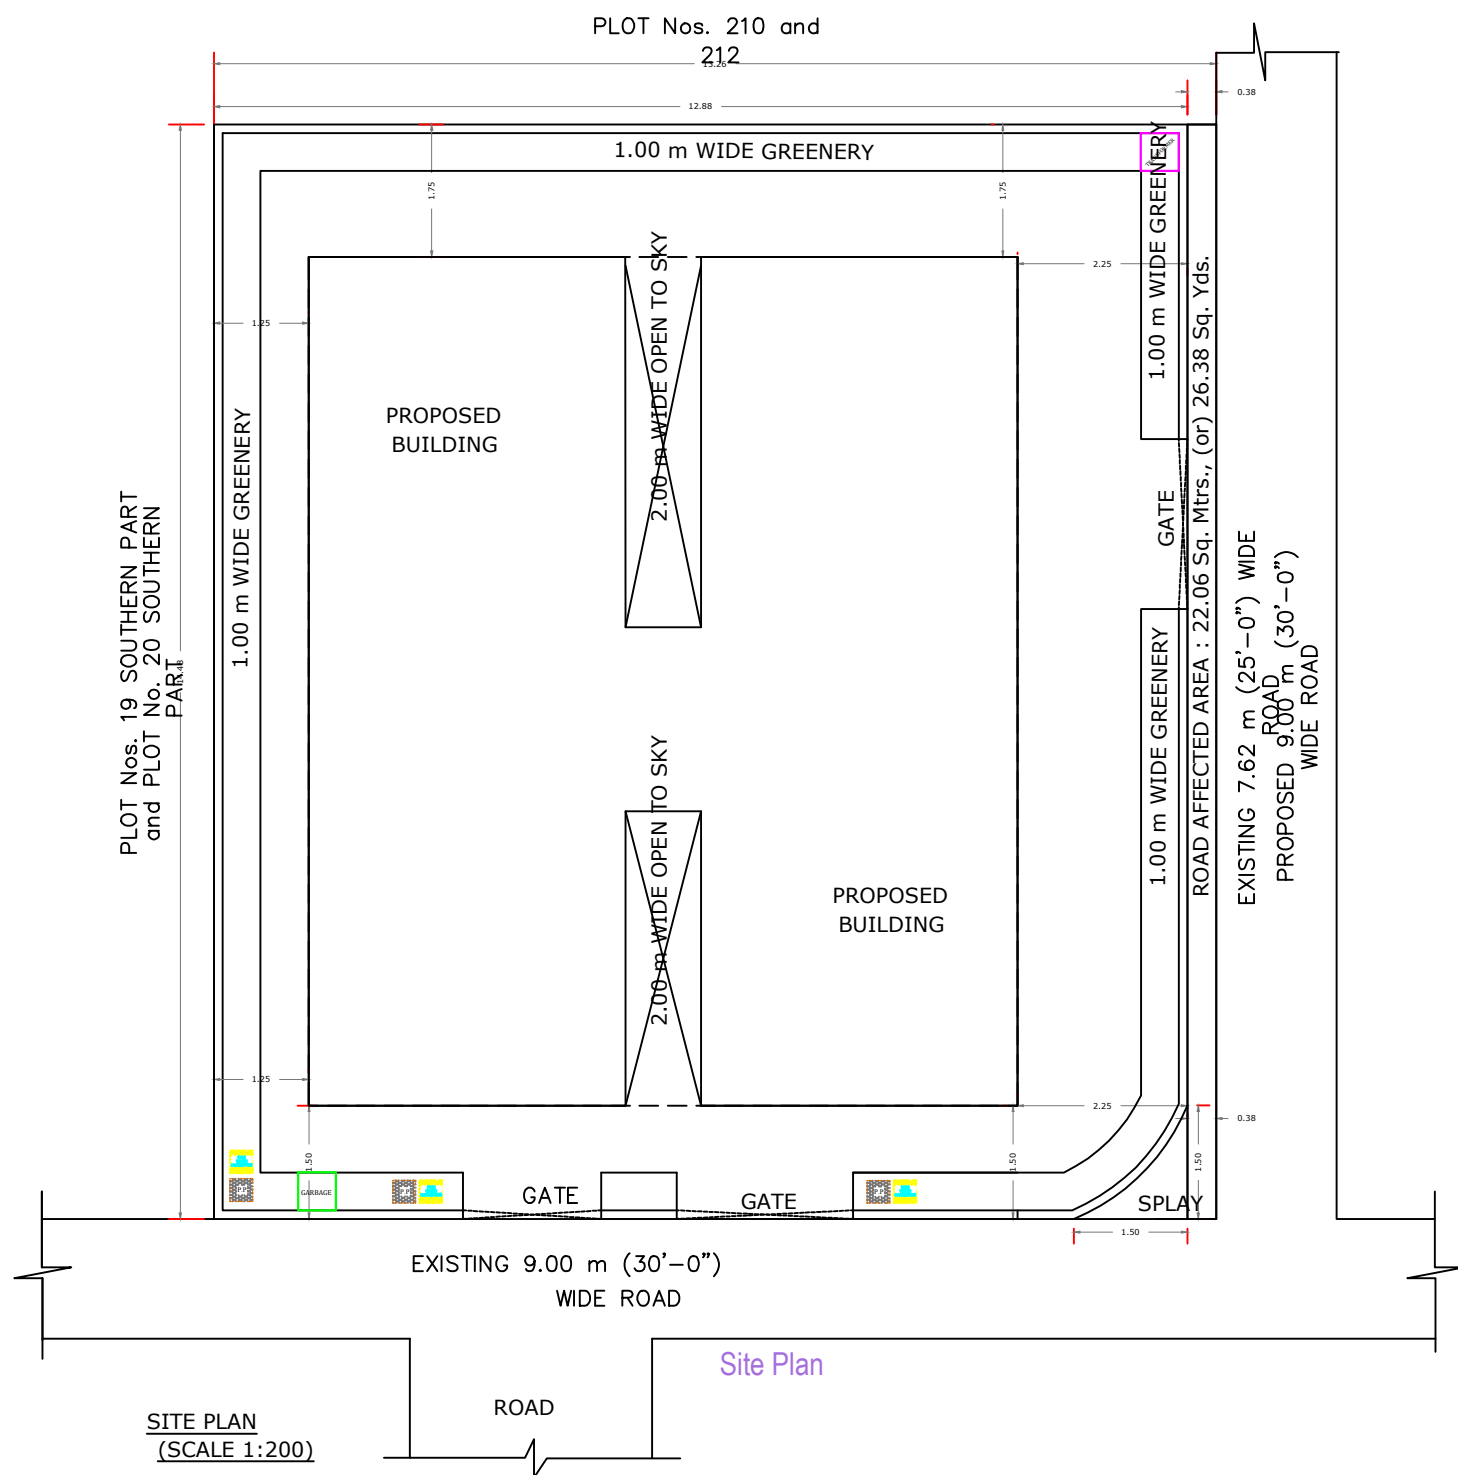

Project Title	
PLAN SHOWING THE PROPOSED	Residential
PLOT NO.	
SURVEY NO.	
SITUATED AT	
BELONGING TO : Mr./Ms./Mrs	
REP BY :	HARIPRASAD PRASAD
LICENCE NO.	APPROVAL NO.
DATE : 23-01-2022	SHEET NO.: 1 / 2
Building Plan Details	INWARD NO.: TS004909/2022



OWNER'S NAME AND SIGNATURE
BUILDER'S NAME AND SIGNATURE
ARCHITECT'S NAME AND SIGNATURE
STRUCTURAL ENGINEER'S NAME AND SIGNATURE