


अ.क्र. १५, सदरचे बांधकाम नकाशे हे पर्यावरण विभागाकडील Environmental Clearance प्रमाणपत्र मिळालेन अश्विन राहून मंजूर करणेत आले आहेत. प्रत्यक्षात जागेवर पूर्वमंजूर आदेशातील बांधकाम क्षेत्राचेच Environmental Clearance मिळाले शिवाय बांधकाम/विकास करता येणार नाही.

TYPICAL-1,2,3,4,5 FLOOR PLAN

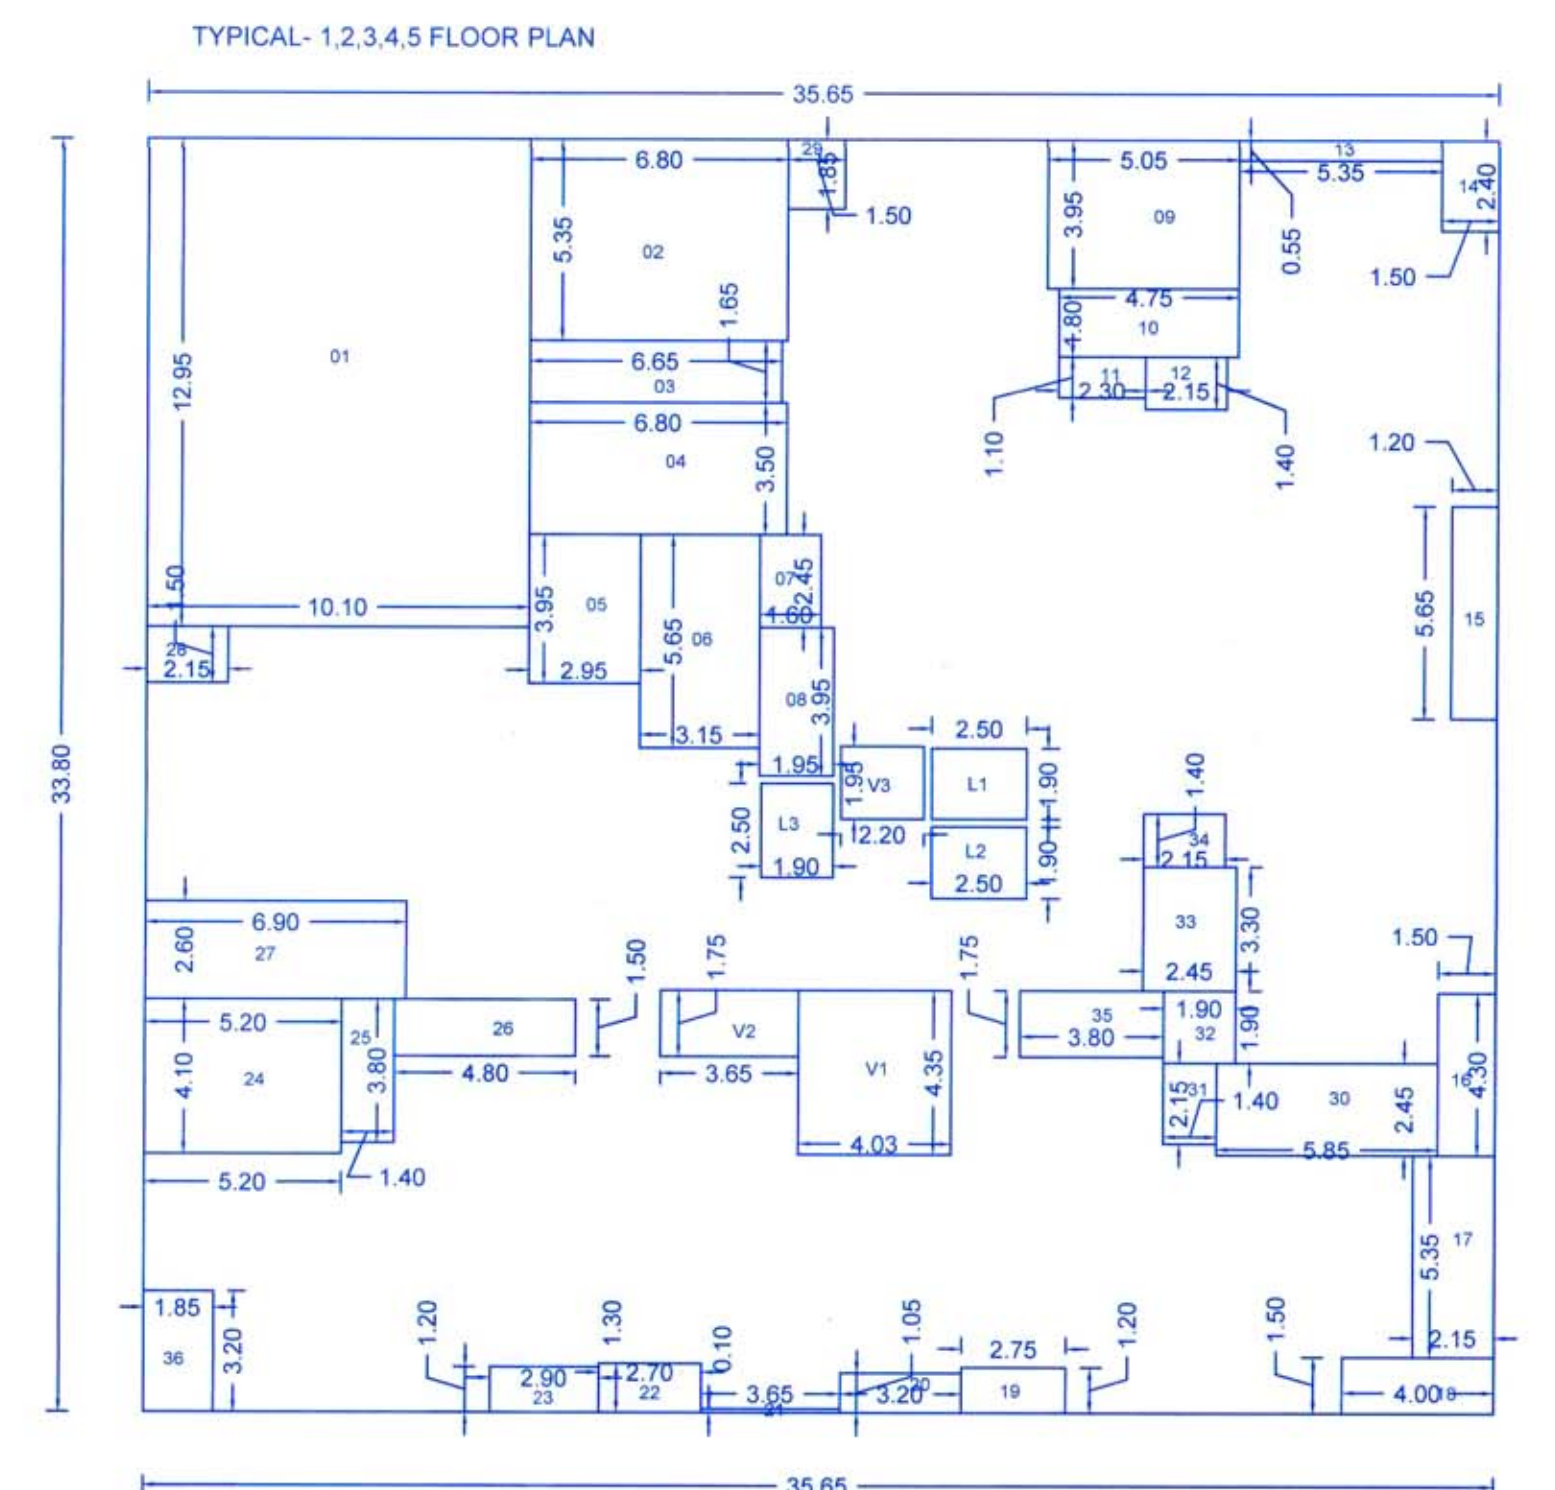

Polygon	Area	21	3.65X0.10	0.36
A-Block 35x533.80	1204.97	22	2.70X1.30	3.51
10 10.12x95	130.79	23	2.90X1.20	3.48
02 6.80X5.35	36.38	24	5.20X4.10	21.32
03 6.65X1.65	10.97	25	1.40X3.80	5.32
04 6.80X3.50	23.80	26	4.80X1.50	7.20
05 2.95X3.95	11.65	27	6.90X2.60	17.94
06 1.35X5.65	17.79	28	2.15X1.50	3.22
07 1.60X2.45	3.92	29	1.50X1.85	2.77
08 1.95X3.95	7.70	30	5.85X2.45	14.33
09 5.05X3.95	19.94	31	1.40X2.15	3.01
10 4.75X1.80	8.55	32	1.90X1.90	3.61
11 2.30X1.10	2.53	33	2.45X3.30	8.08
12 2.15X1.40	3.01	34	2.15X1.40	3.01
13 5.35X0.55	2.94	35	3.80X1.75	6.65
14 1.50X2.40	3.60	36	1.85X3.20	5.92
15 1.20X5.65	6.78	L1	2.50X1.90	4.75
16 1.50X4.30	6.45	L2	2.50X1.90	4.75
17 2.15X5.35	11.50	L3	2.50X1.90	4.75
18 4.00X1.50	6.00	V1	4.03X4.35	17.53
19 2.75X1.20	3.30	V2	3.65X1.75	6.39
20 3.20X1.05	3.36	V3	2.20X1.95	4.29
		Total		731.82

D BUILDING- TYPICAL FLOOR PLAN

STAMP OF APPROVAL **04/11**


Sanctioned No. B/P/Borshadewaeli/16/2022

Subject to conditions mentioned in the
Office Order No.
aven dated 10/03/2022

Pimpri
Date : 10/03/2022

Executive Engineer
Building Permission & Controlled Building
Construction, City & District
Pimpri Chinchwad Municipal Corporation
Pimpri-411 018

Joint City Engineer
Building Permission Dept.
PCMC, Pimpri, Pune-18.

 OWNER'S NAME:				OWNER'S SIGN:	
M/S SILVER PROMOTERS AND DEVELOPERS THROUGH PARTNER'S Mrs. POOJA MAHESH LANDGE & OTHERS 8					
PROJECT:					
SURVEY NO: GAT NO. 144 (P), 146(P), 147(P), 148(P), 149(P) 150 (P), 151(P), 153(P), 154(P)				HISSA NO :	
PLOT NO : 01 + 02				CTS NO :	
DESCRIPTION : VILLAGE - BORHADEWADI					
ARCHITECT: I.P. ASSOCIATES				ARCHITECT'S SIGN:	
AR. SATYAJEET R. NAMDAR, AR. ADITYA A. PUNGAVKAR,					
	JOB NO.	DRG. NO.	SCALE	DRAWN BY	CHECKED BY
			1:100	SURAJ J.	SATYAJEET R.
	INWARD NO	PCMC-MOH 0004-2022- ZONE E		DATE	11 FEB 2022
	KEY NO.	MOSHI-BORHADEWADI		SHEET NO.	04 / 11