

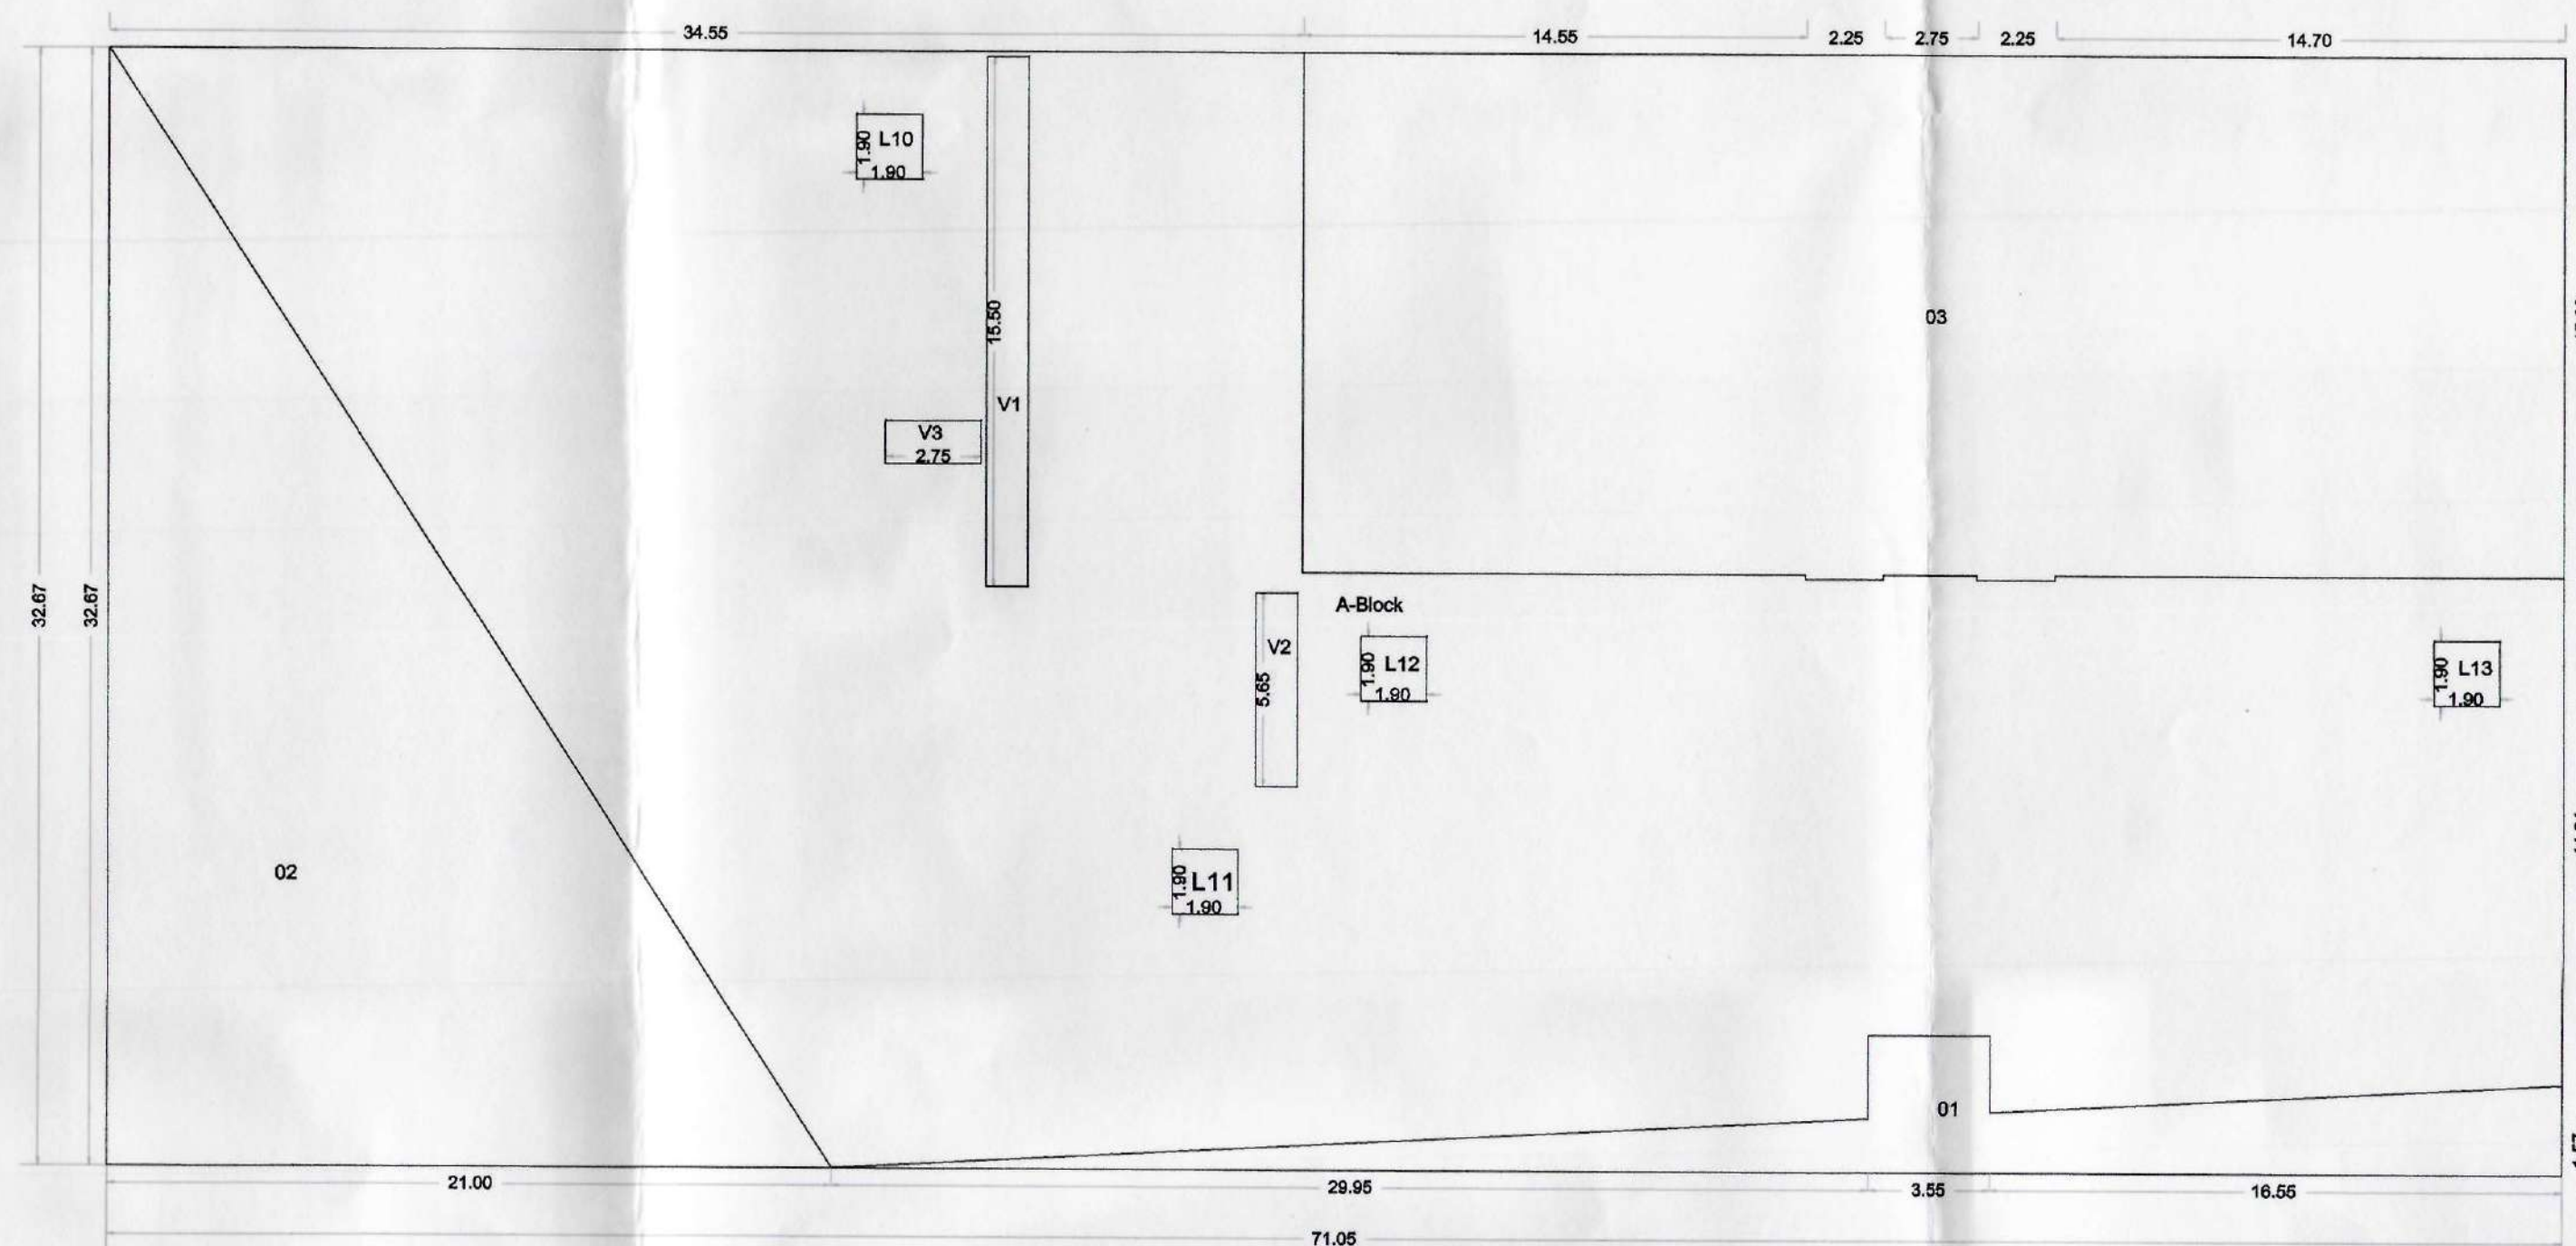
 



अट क्र. सदर भूखंडातुन लगतच्या एस.ओ.एम. सं. ६०/२७ साईटला येण्या जाण्यासाठी तात्पुरत रस्ता दिलेला असुन त्या साईटला पर्यायी रस्त्याची जमवण्या (Paved road) होईपर्यंत जाजेवर कोणत्याही प्रकारचे बांधकाम चालु करणार नाही या अटीवर विकसकास मंजुरी दिली आहे. तसेच एस.ओ.एम. प्रकल्पातील गाळे धारकांनी पोहोच रस्त्याबाबत तक्रार आल्यास त्याची सर्वेक्षणी जबाबदारी विकृताक यांची राहिल.

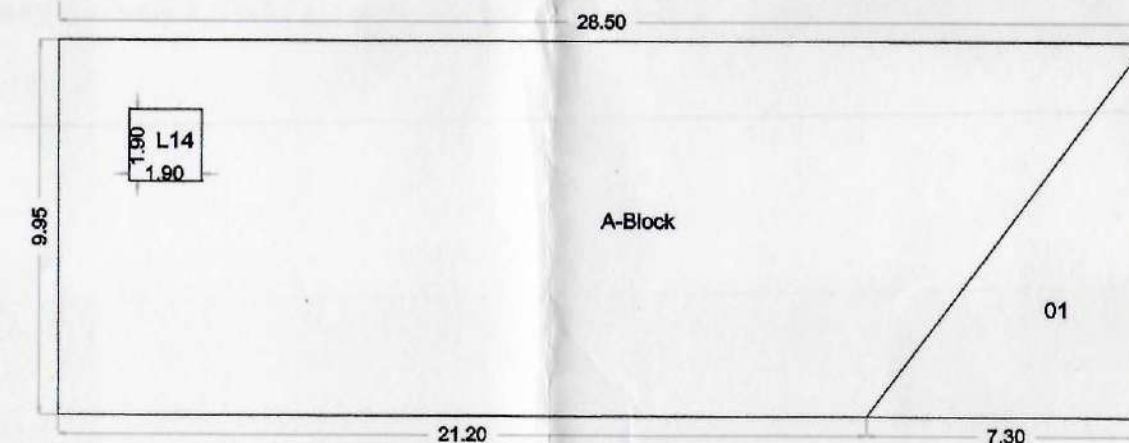


Polygon	Area
A-Block	2320.81
O1	74.17
O2	342.93
O3	555.47
L10	3.61
L11	3.61
L12	3.61
L13	3.61
V1	18.60
V2	6.78
V3	3.44
Total	1304.99

 



Polygon	Area
A-Block	283.54
01	36.29
L14	3.61
Total	243.63
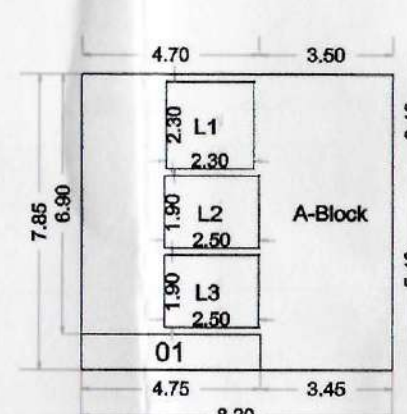
$$1304.99 + 243.63 = 1548.62 \text{ SQM.}$$


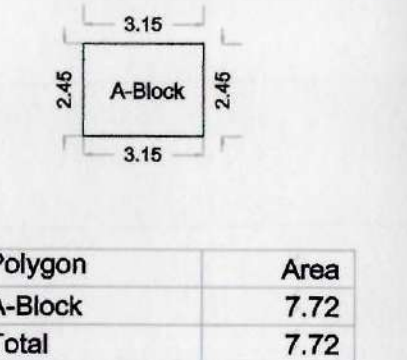
 
Polygon	Area
A-Block	64.36
O1	4.51
L1	5.25
L2	4.75
L3	4.75
Total	45.06

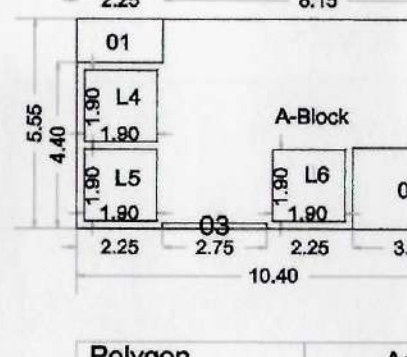

Polygon	Area
A-Block	57
01	2
02	6
03	0
L4	3
L5	3
L6	3
Total	37

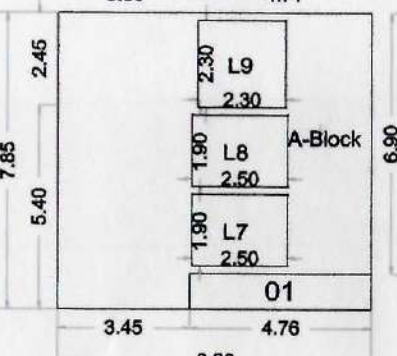 


Polygon	Area
A-Block	64.44
O1	4.51
L7	4.75
L8	4.75
L9	5.29
Total	45.06



Additional requirements for housing scheme

MILITARY BLOCK FOR SERVANTS (B)

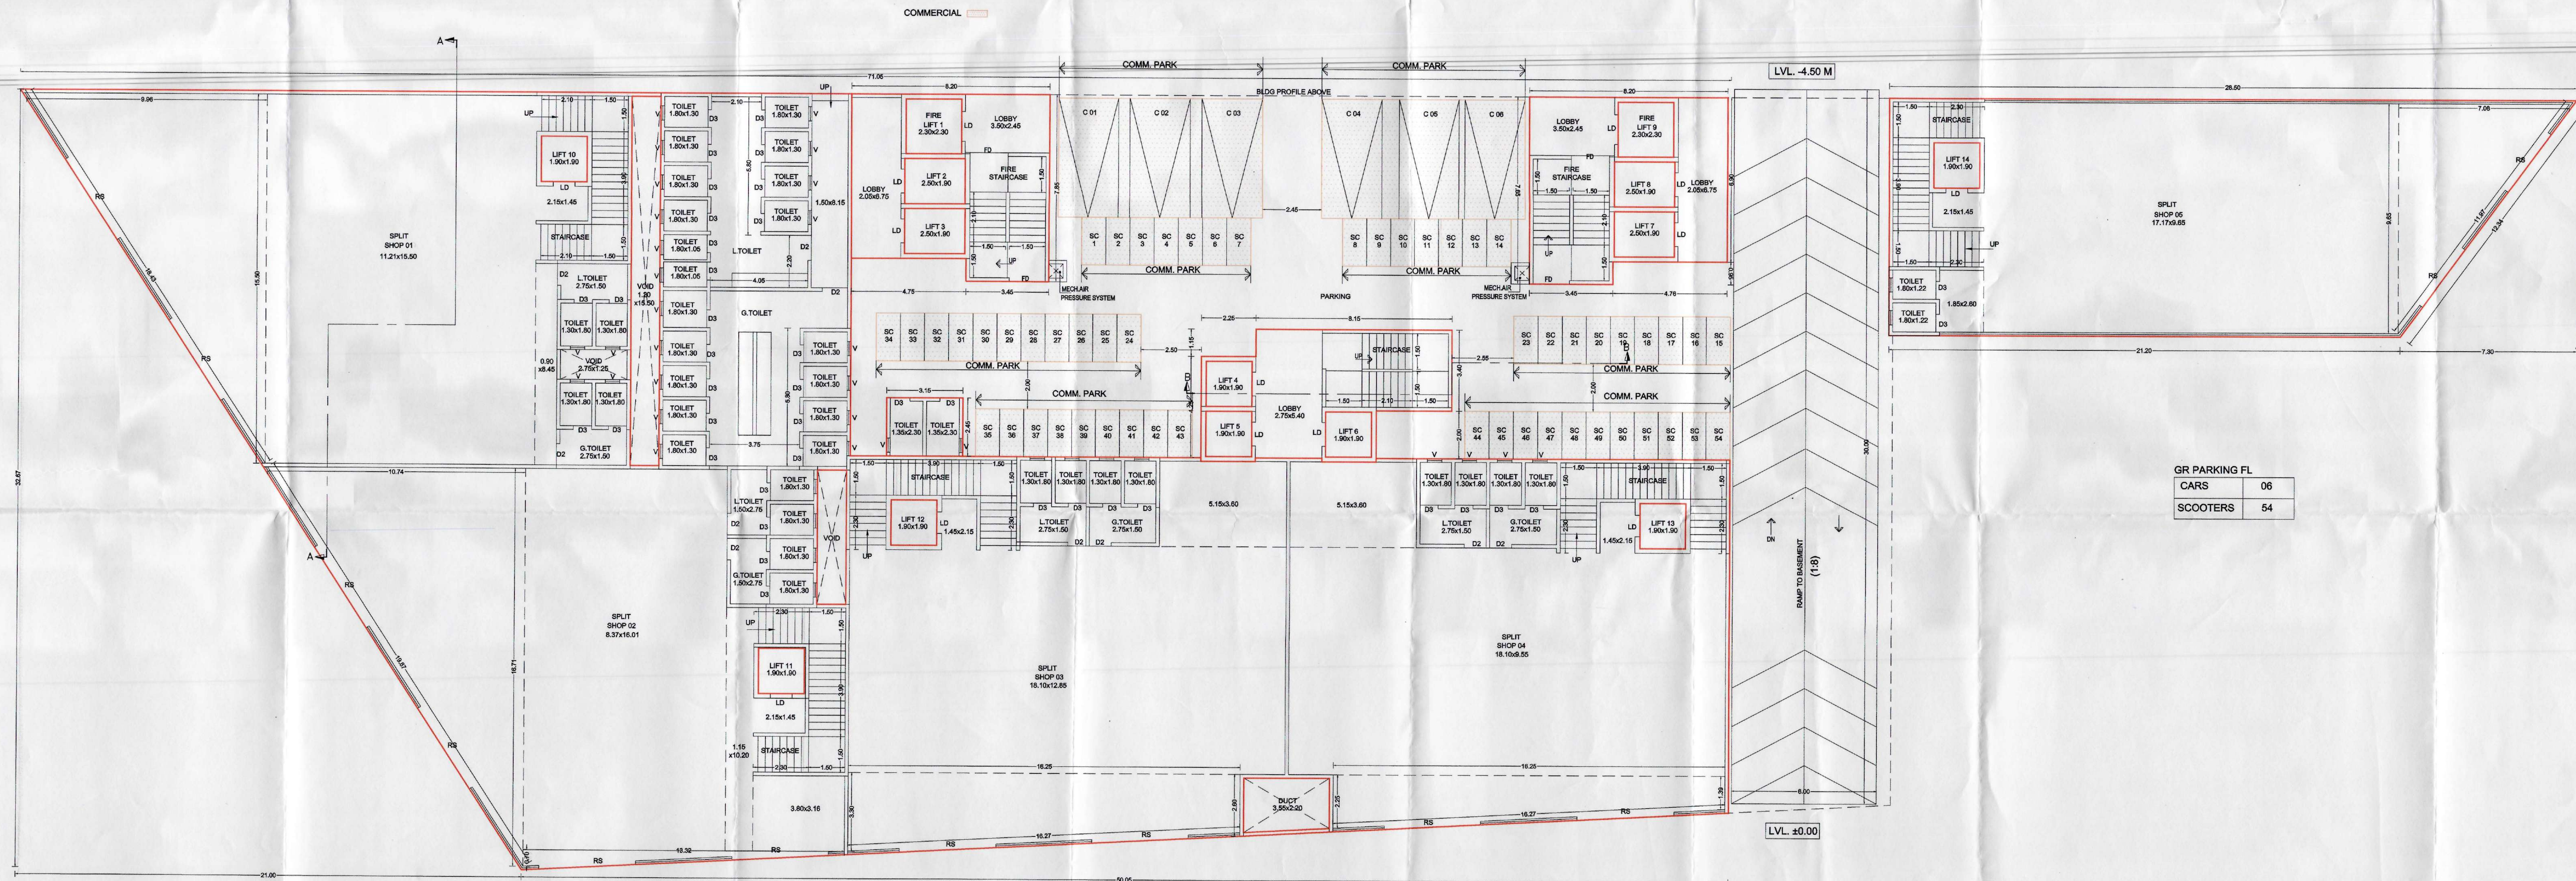

GROUND FLOOR PLAN
ELEVATION SIDE

Sanctioned No. B.P / Raveet / 28/2023
Subject to conditions mentioned in the
Office Order No.
aven dated 06/02/2023
Pimpri
Date : 06/02/2023

O.C. Signed by
City Engineer

For: City Engineer
Building Permission Dept.
P.M.C., Pimpri, Pune-18.


NOTE:- THIS DRAWING IS THE SOLE PROPERTY OF THE ARCHITECT. IT MUST NOT BE COPIED OR REPRODUCED IN ANYWAY OR MADE ACCESSIBLE TO THIRD PARTY WITHOUT THE WRITTEN APPROVAL OF THE OWNER.

NOTE:-
DRAWINGS ARE PREPARED ON BASIS OF DOCUMENTS PRODUCED/SUBMITTED BY OWNER/P.A.H. THE PROCUREMENT AND GENUINITY OF DOCUMENTS PRODUCED IS SOLE RESPONSIBILITY OF THE OWNER/P.A.H. THE LIABILITY OF ARCHITECT IS RESTRICTED TO PURELY ARCHITECTURAL ASSIGNMENTS ONLY.

PROJECT
PROPOSED BUILDING ON S. NO.60/1, 60/3 TO 60/8, 60/8 TO 60/12, 60/15 TO 60/19,61/2/1(P) AT RAVET, PUNE
OWNER'S NAME & SIGN.

OWNER'S NAME & SIGN.

1) Anup Parmanand Jhamtani and
2) Aashee Developers Through its Partner Mr. Anup Parmanand Jhamtani
3) Mr. Pandharinath Vilthai Jambhalkar Through his power of
Attorney Holder Mr. Anup Parmanand Jhamtani.

 ARCHITECT'S NAME & SIGN.			
			
SHASHANK PRAKASH PANDKE			
Scale		Date	20.12.2022
Dwg. No.	U-1	Job. No.	P-443
Draft	As per	Checked	
Issued No.	206/120/2022/206/6486/106-15	Rev. No.	
Sheet No.	06/13		