



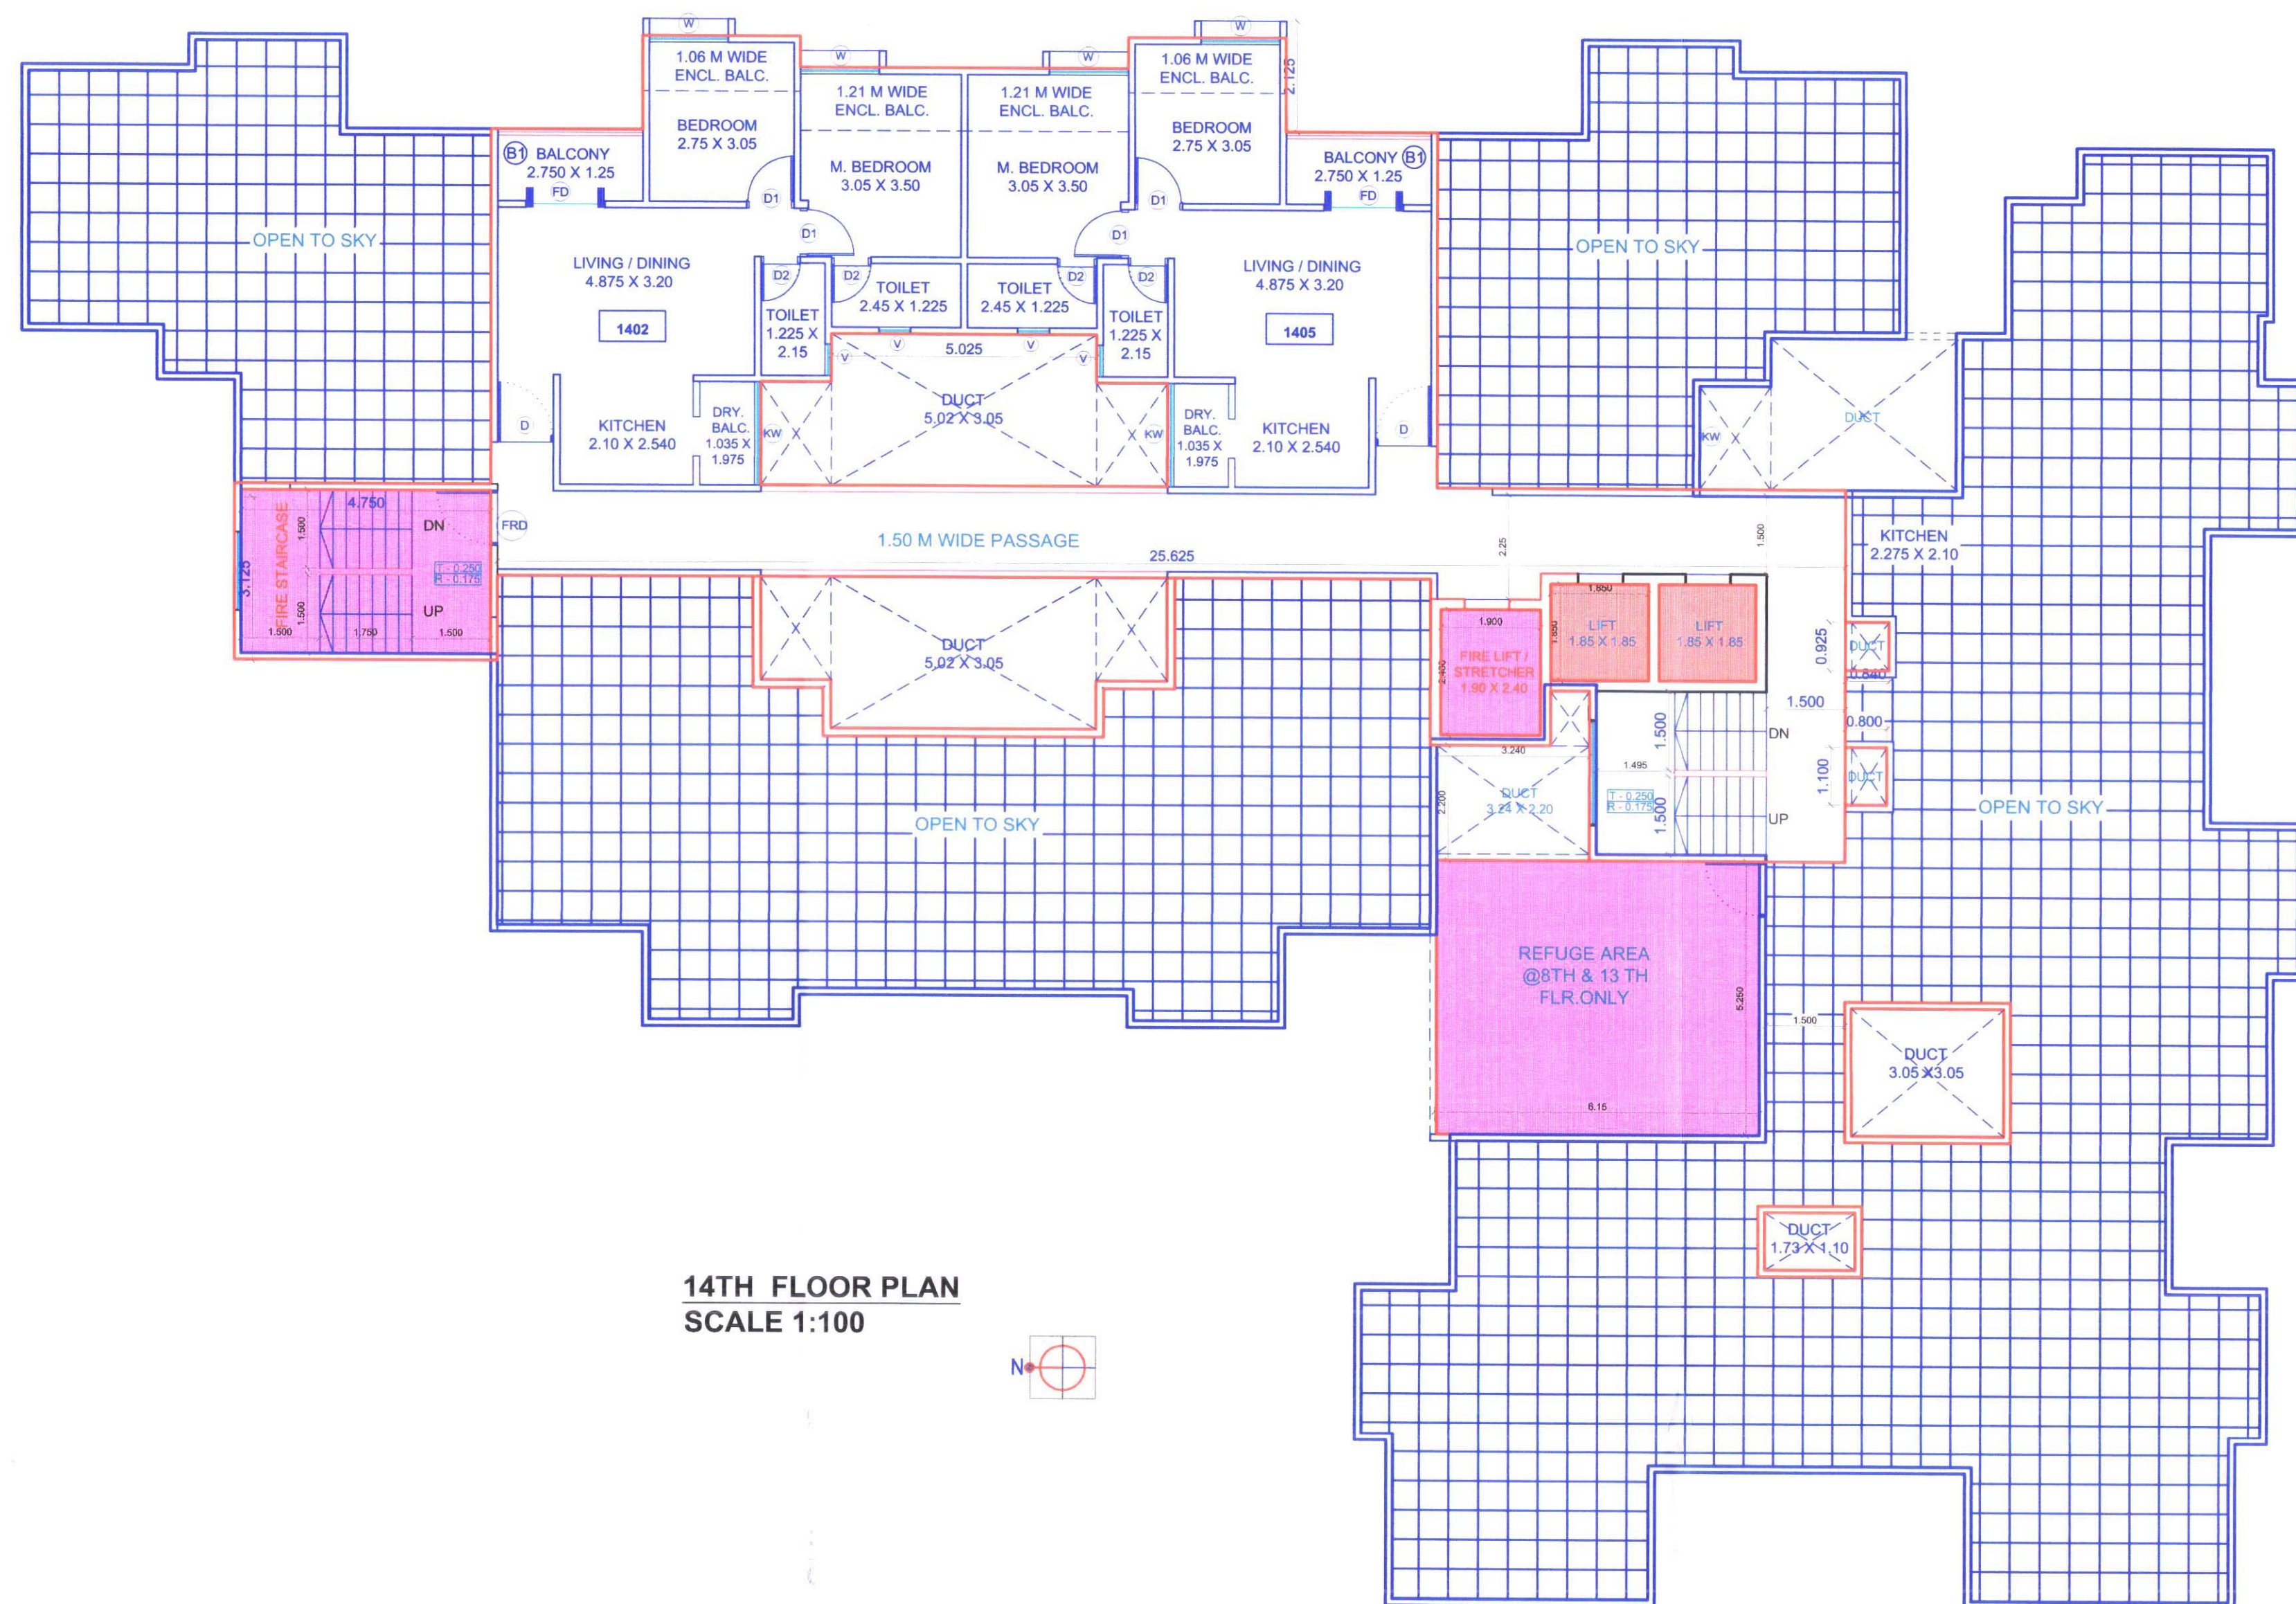

14TH FLOOR PLAN
SCALE 1:100

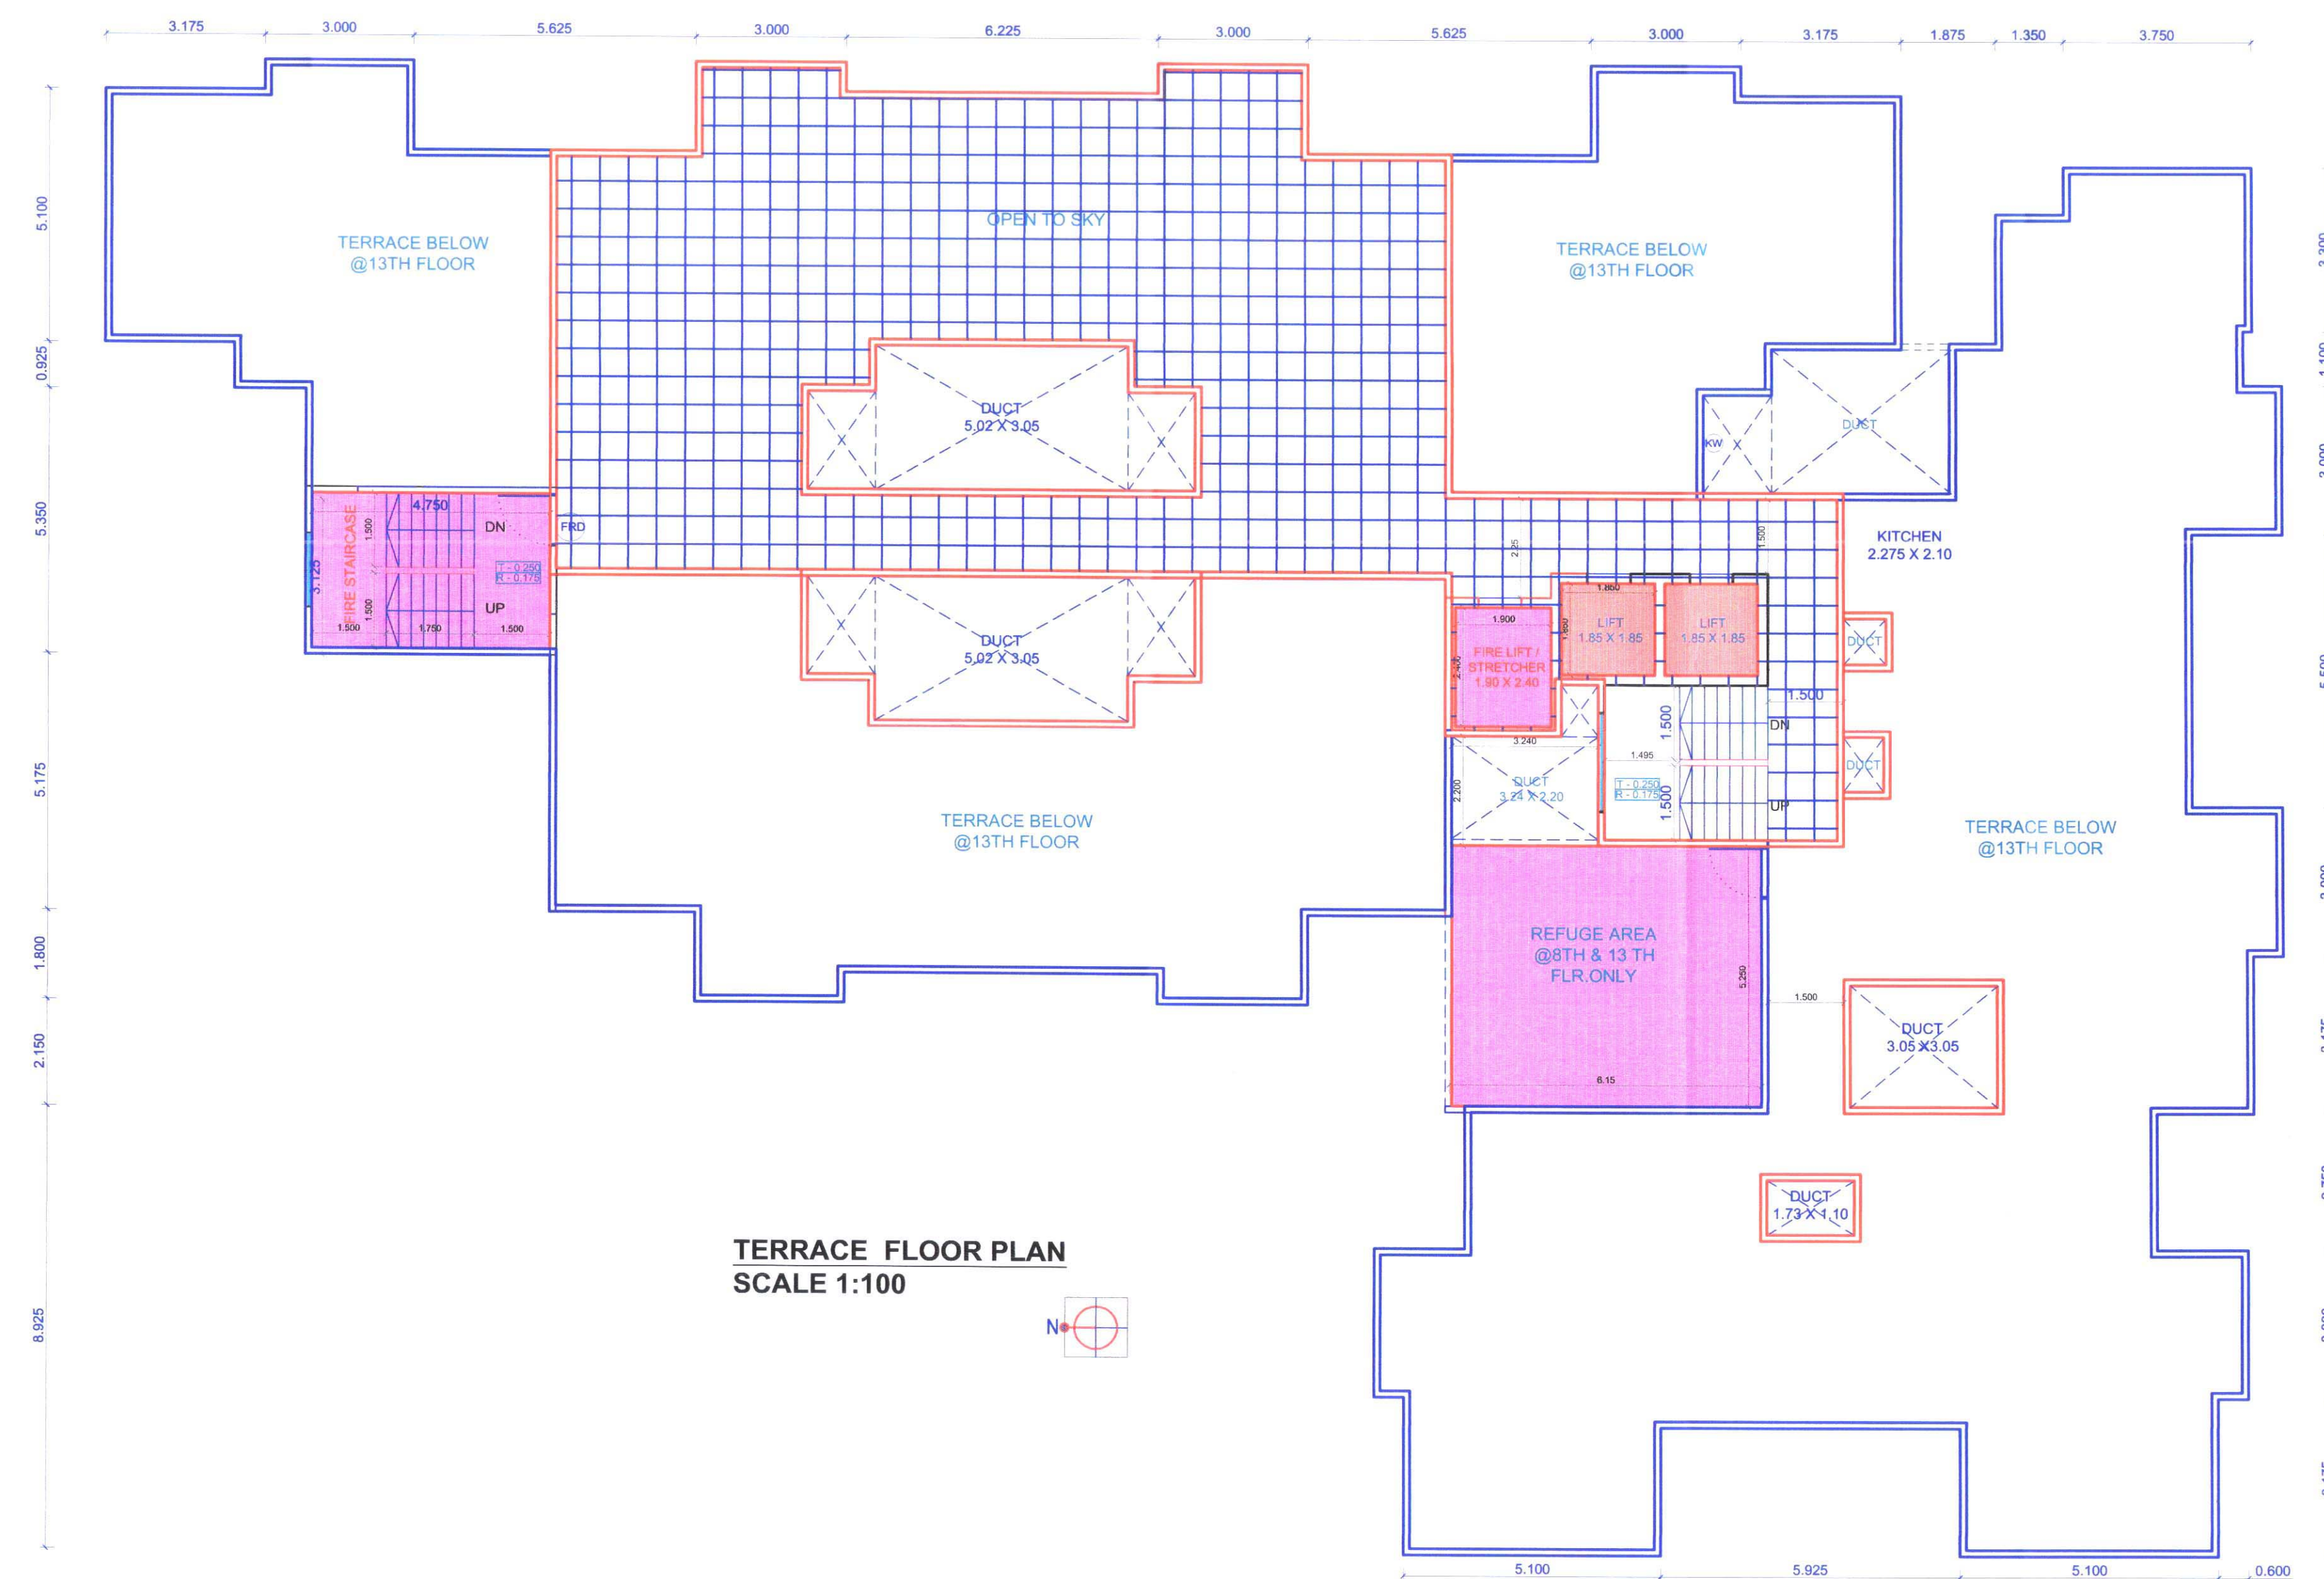

TERRACE FLOOR PLAN
SCALE 1:100

STAMP OF APPROVAL

4
6

BUILDING "A" - REFUGE FLOOR, FIRST FLOOR PLAN

Revised Residential Dt. 24/11/23
APPROVED SUBJECT TO CONDITION
APPROVED UNDER COMMENCEMENT
CERTIFICATE NO.C.G. 2438/23
BUILDING INSPECTOR PUNE MUNICIPAL CORPORATION
DEPUTY ENGINEER PUNE MUNICIPAL CORPORATION



SCHEDULE OF OPENINGS									
WINDOW					DOOR				
TYPE	SIZE	SILL	LINTEL	LOCATION	TYPE	SIZE	LINTEL	LOCATION	
W	1.80X1.65	0.60	2.25	LIVING	D	1.20X2.25	2.25	LIVING	
W1	1.50X1.65	0.60	2.25	STUDY ROOM	D1	0.90X2.25	2.25	STORE ROOM	
W2	2.10X1.50	0.60	2.25	STAIRCASE	D2	0.75X2.25	2.25	TOILET	
KW1	1.20X1.05	1.20	2.25	KITCHEN	FD	1.80X2.25	2.25	LIVING	
					SFD	1.20X2.25	2.25	STAIRCASE	

BRIEF SPECIFICATIONS AND OPENINGS

R.C.C. FRAMED STRUCTURE
FOUNDATION UP TO HARD STRATA
INTERNAL AND EXTERNAL WALLS 0.15M TH.
SAND FACED PLASTER EXTERNALLY
NEERU FINISH PLASTER INTERNALLY
T.W. DOORS AND M.S. WINDOWS
M.M. TILES FLOORING

LEGEND

PLOT BOUNDARY SHOWN	THICK BLACK	15% AMENITY SPACE	BLUE
PROP. WORK SHOWN	THICK RED	10% OPEN SPACE	GREEN
DRAINAGE LINE SHOWN	DOTTED RED	ROAD WIDEN LINE	DOTTED GREEN
WATER LINE SHOWN	DOTTED BLACK	INT. ROAD	BROWN
BALCONY	BLUE		

NAME ADDRESS OF OWNER

WE HAVE READ AND STUDIED ALL THE DRAWINGS FOR THIS PROJECT AND THEY ARE PREPARED ACCORDING TO INFORMATION, SPECIFICATIONS AND INSTRUCTIONS GIVEN BY US.

SHRI. GIRISH M. RATHI
FOR
N G RATHI PROMOTERS

Signature

PROPOSAL AND PROPERTY.

PROPOSED RESIDENTIAL BUILDING ON PLOT - 'A' FROM PROPERTY BEARING S. NO. 242/1B, CTS NO. 276 1/2, YERAWADA PUNE.

ARCHITECT

Signature
SIGN OF ARCHITECT
REGD. NO. CA / 98 / 23893

ABHAY JOSHI
ARCHITECT & INT. DESIGNERS
857 SHREEPRASAD
BHANDARKAR ROAD
ERANDAVANE.

JOB NO.	DRG. NO.	SCALE	DATE	DRN
	3/5	1:100	26/10/2023	OMKAR