


संख्याक संचालक नगरपालिका
विशेष - पावसाळी नगरपालिका




BUILT UP AREA STATEMENT

BLDG.NO.	BLDG.TYPE	GR. FLR.	1ST FLR	2ND FLR	3RD FLR	4TH FLR	5TH FLR	6TH FLR	7TH FLR	8TH FLR	9TH FLR	10TH FLR	11TH FLR	12TH FLR	13TH FLR	14TH FLR	15TH FLR	16TH FLR	TOTAL
3	ST-16TH	159.62	535.14	535.14	535.14	535.14	535.14	535.14	499.18	535.14	535.14	535.14	535.14	499.18	535.14	535.14	535.14	535.14	8649.94

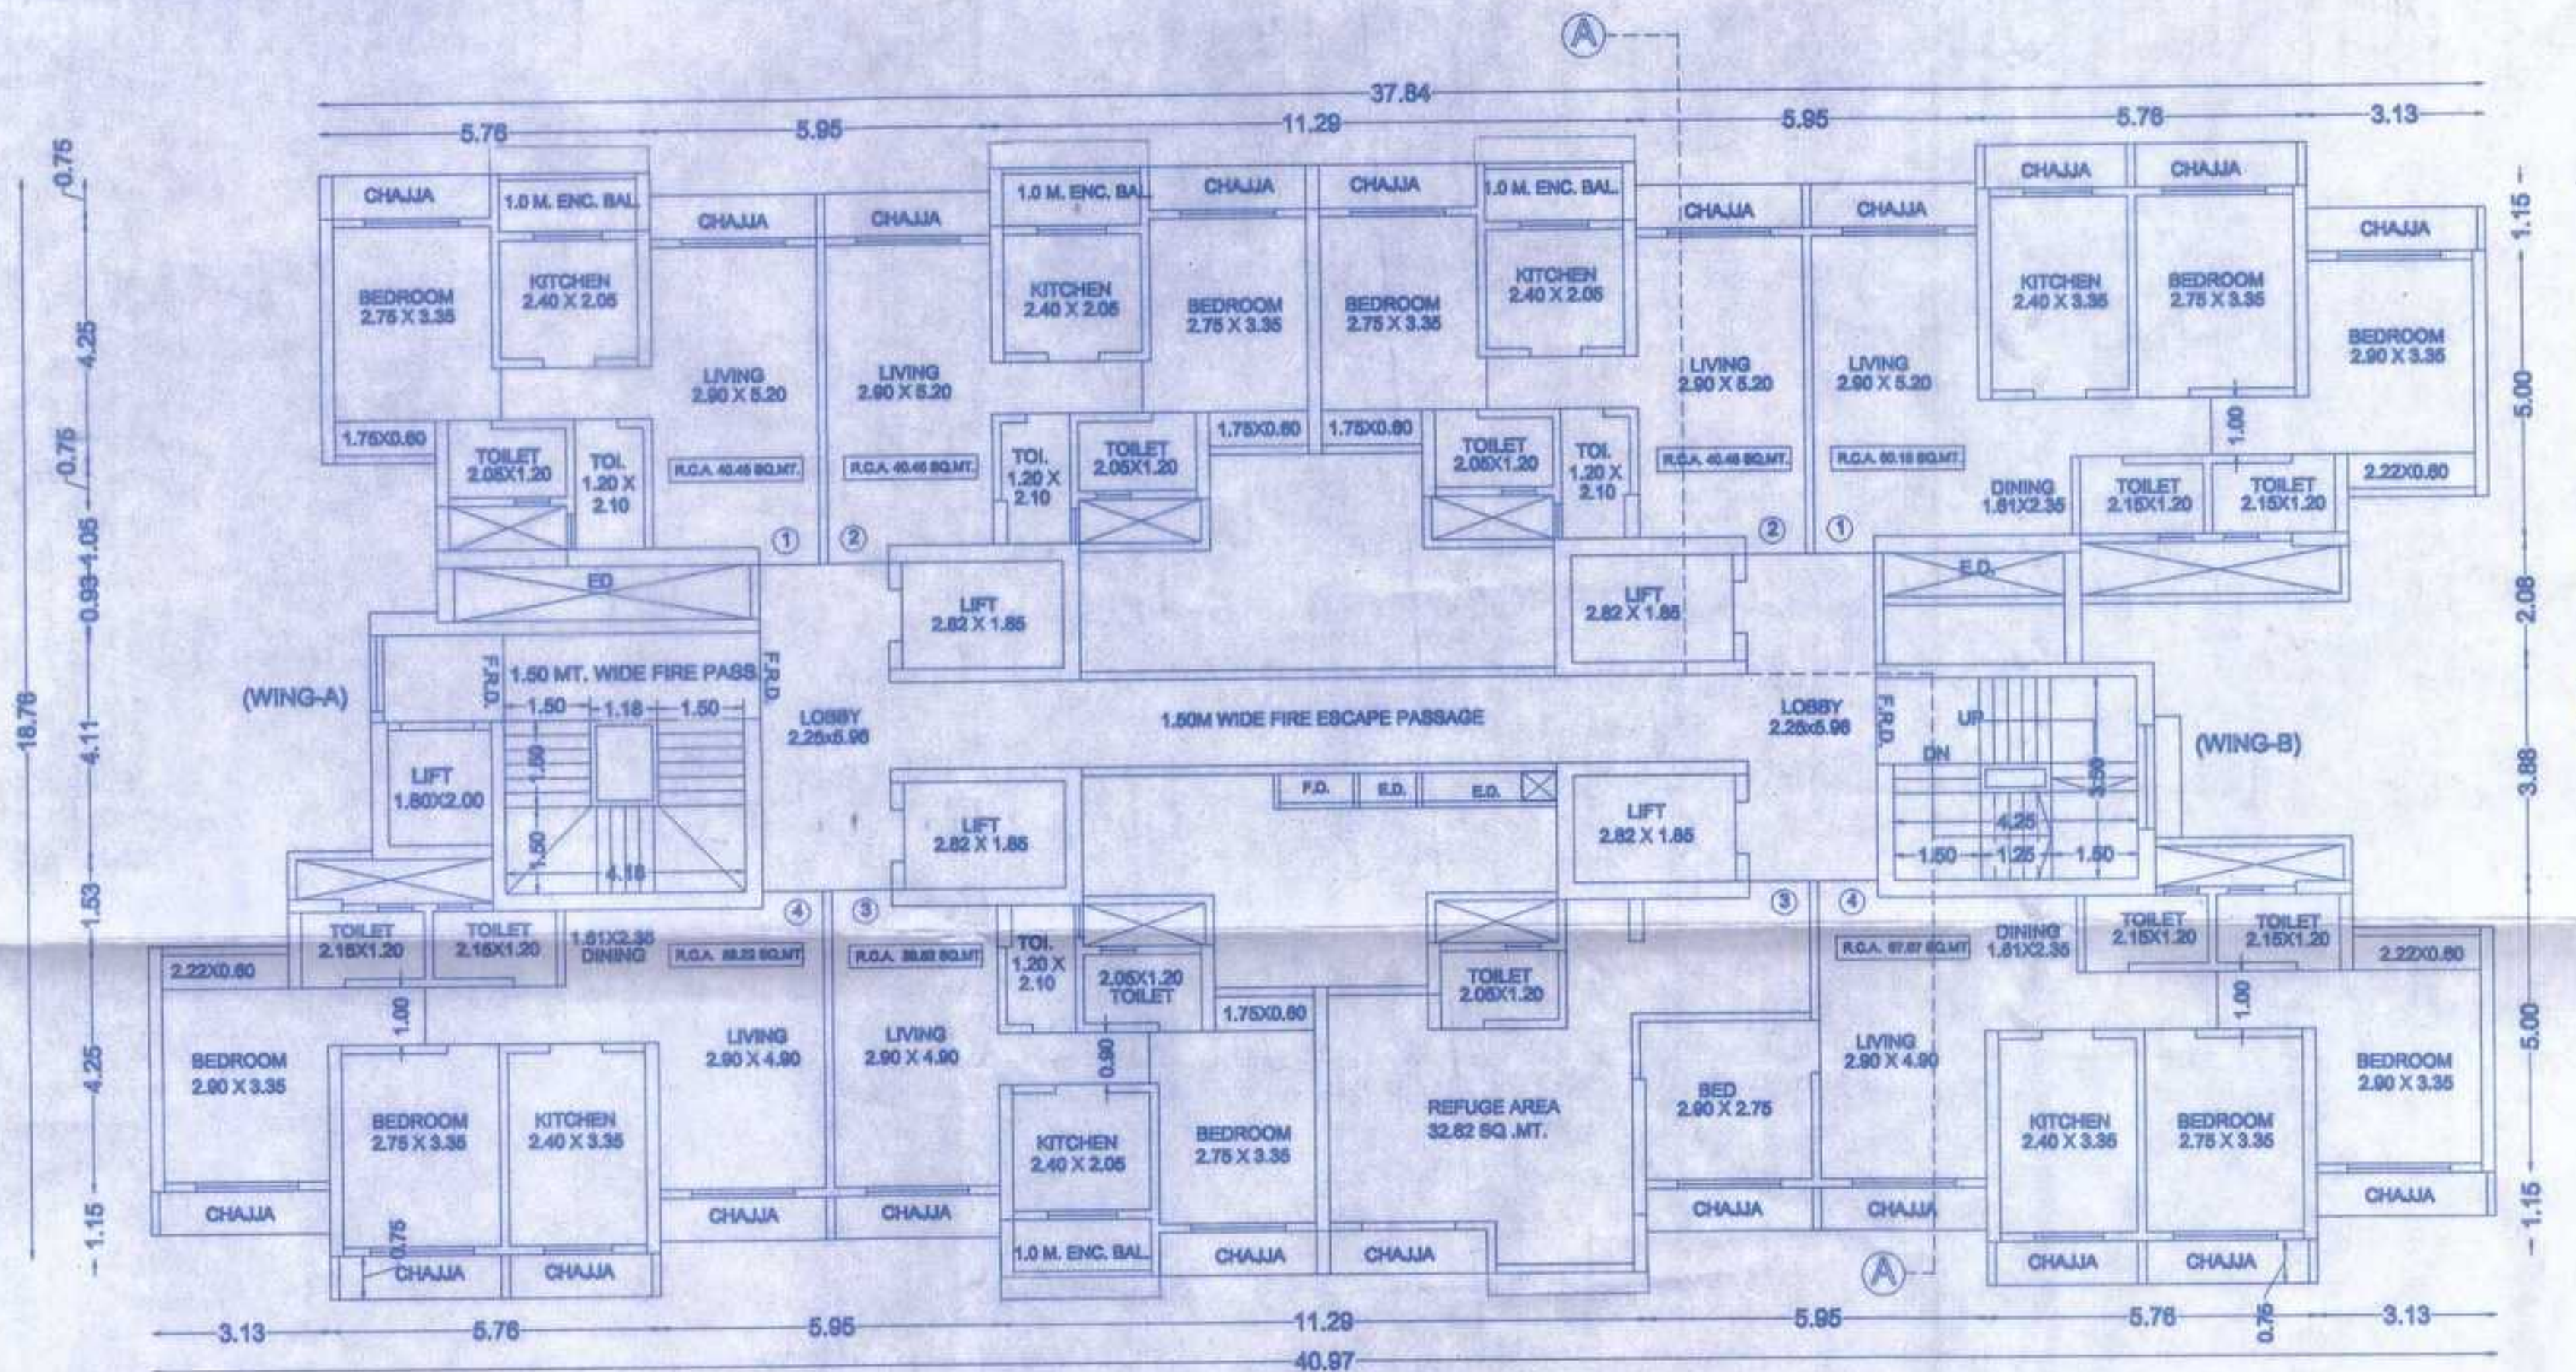

7TH & 12TH FLOOR PLAN
(BLDG NO-3) SCALE:1:100 (BLDG NO-3)
(WING-A&B)


REFUGE AREA REQUIRED
= (535.14 X 2 X 0.30) / 12.50
= 25.89 SQ.MT.
PERMISSIBLE = 25.89 X 2 = 51.78 SQ.MT.
PROPOSED = 35.96 SQ.MT. PER BUILDING

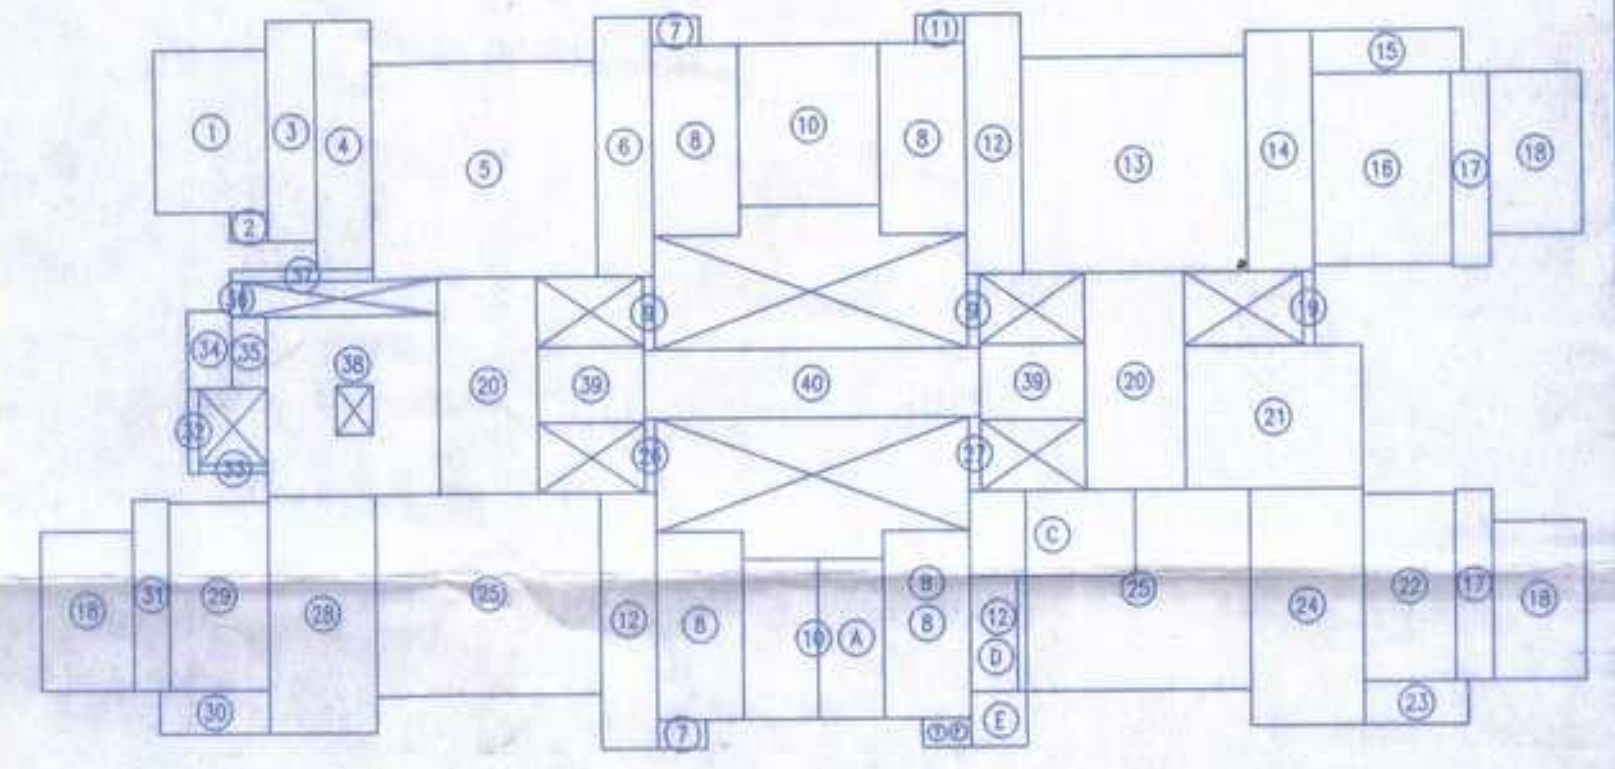


7TH & 12TH FLOOR
SCALE:1:200 (BLDG NO-3)

B/U AREA CALCULATION 7TH & 12TH FLOOR

BUILT-UP AS PER P-LINE OF TYPICAL FLOOR	=	535.14	SQ.MT.
DEDUCTIONS			
A	1.75 X 4.25 X 1 NO	=	7.44 SQ.MT.
B	2.28 X 5.00 X 1 NO	=	11.39 SQ.MT.
C	4.40 X 2.30 X 1 NO	=	10.13 SQ.MT.
D	1.27 X 3.05 X 1 NO	=	3.87 SQ.MT.
E	1.50 X 1.45 X 1 NO	=	2.17 SQ.MT.
F	0.75 X 1.28 X 1 NO	=	0.96 SQ.MT.
TOTAL DEDUCTION	=	35.96	SQ.MT.
TOTAL BUILT UP AREA [535.14 - 35.96]	=	499.18	SQ.MT.

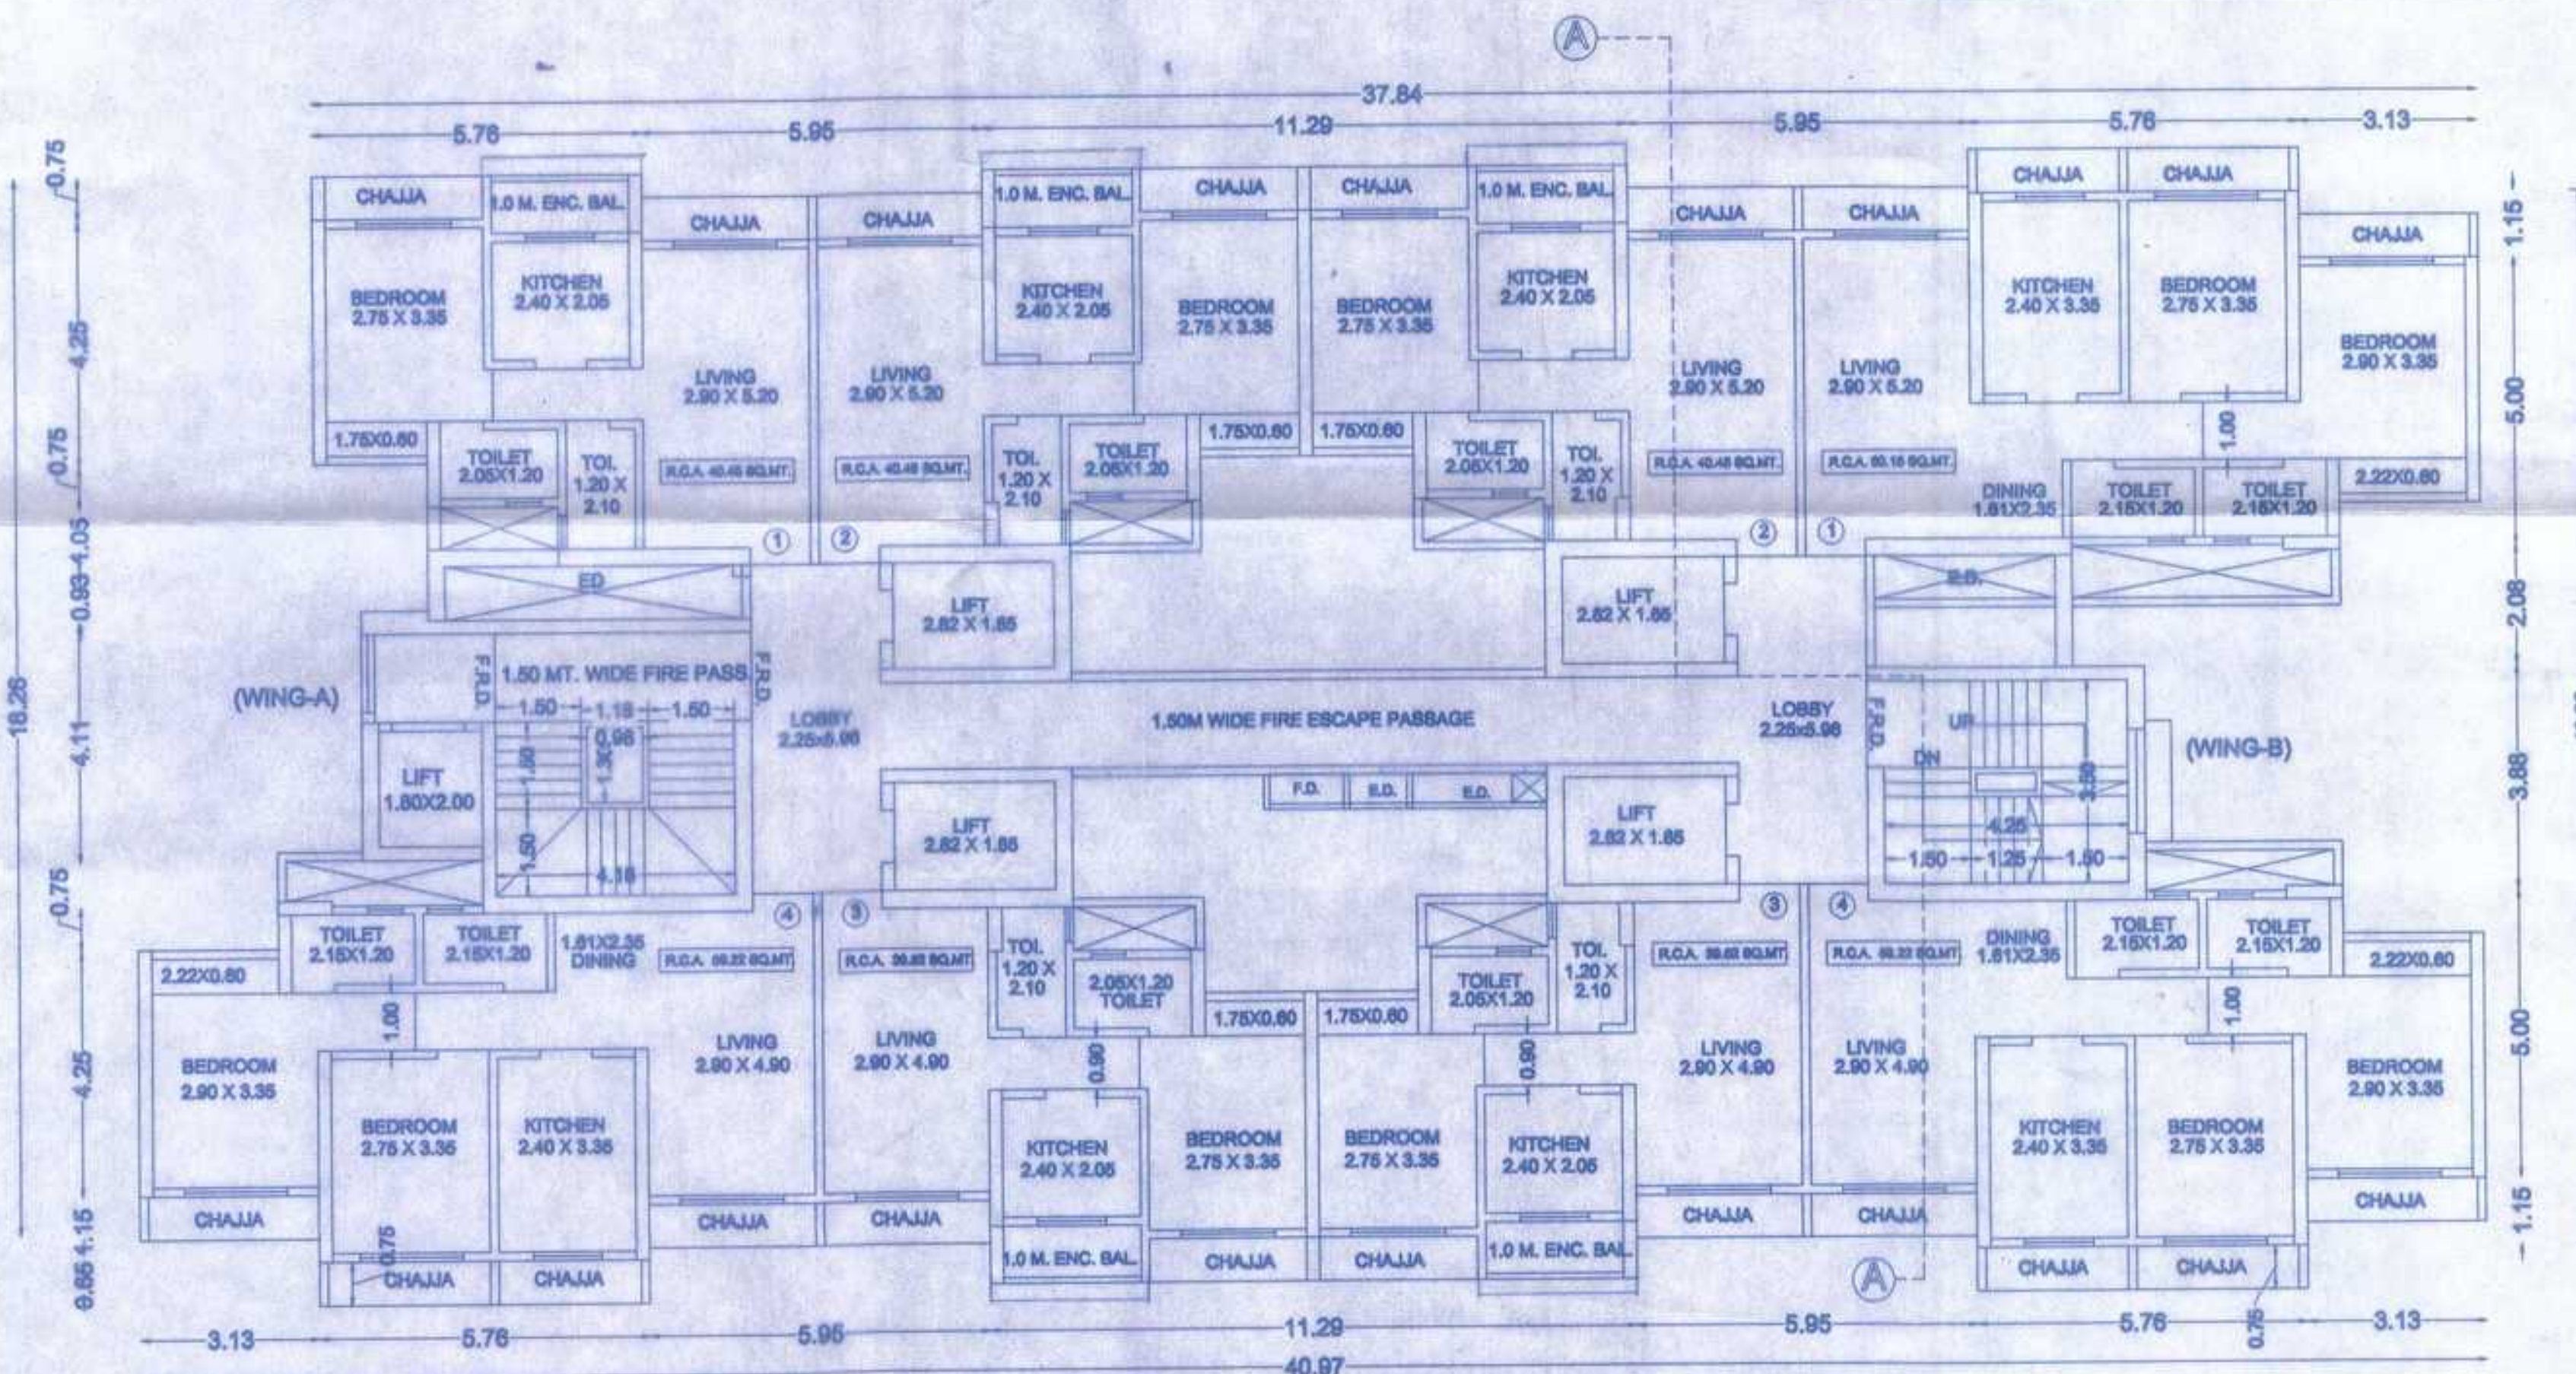

1ST TO 6TH, 8TH TO 11TH, 13TH TO 16TH, FLOOR PLAN
SCALE:1:100 (BLDG NO-3) (WING-A&B)

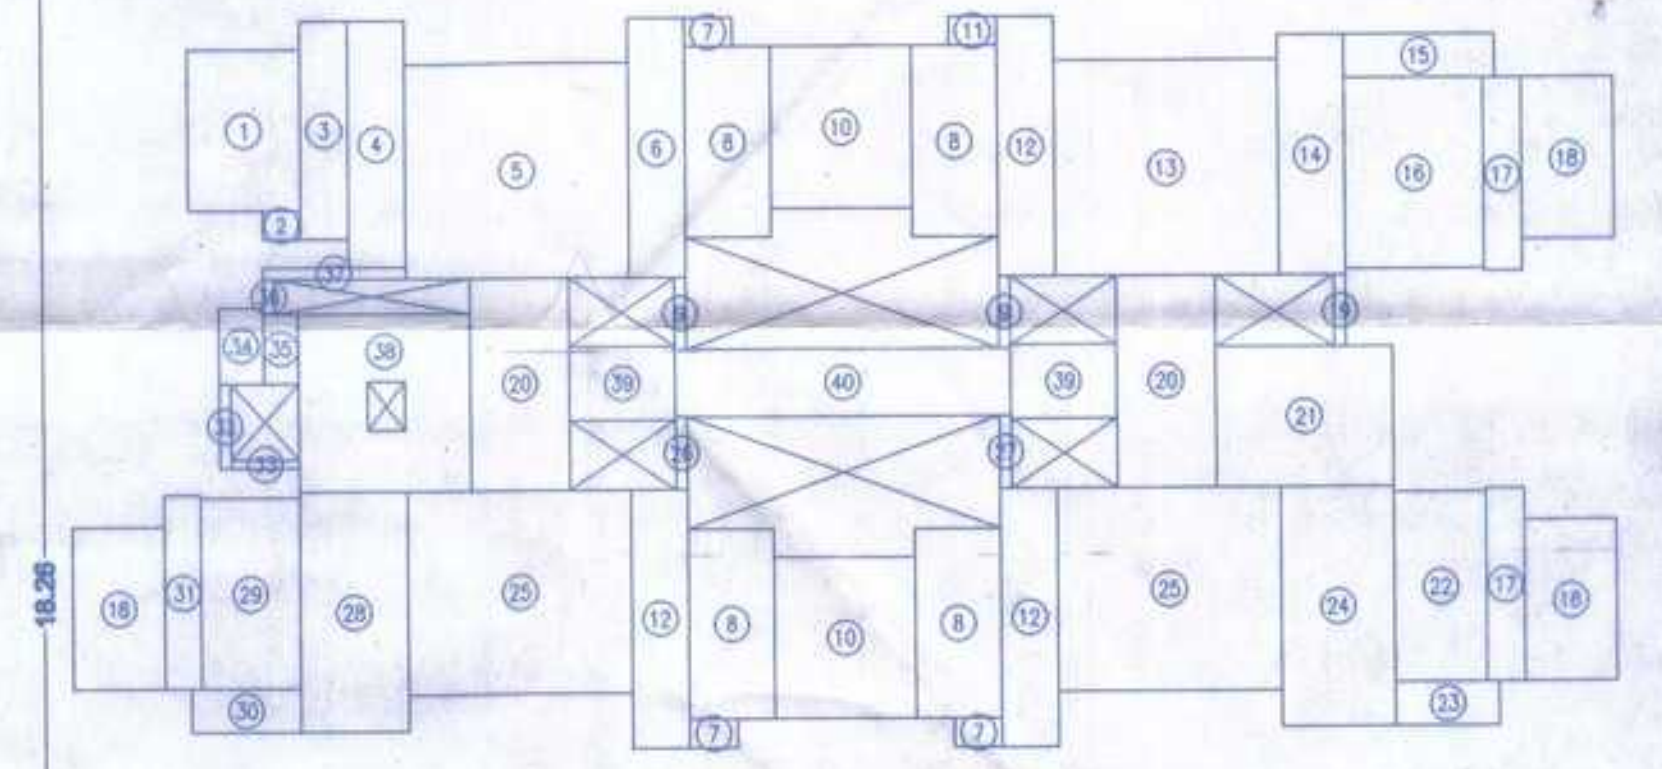

1ST TO 6TH, 8TH TO 11TH, 13TH TO 16TH,
FLOOR B/U AREA DIAGM. SCALE:1:200 (BLDG NO-3)

BUILT UP AREA CALCULATION 1ST TO 6TH, 8TH TO 11TH, 13TH TO 16TH FLOOR

1	2.98 X 4.25 X 1 NO	=	12.67 SQ.MT.
2	1.00 X 0.75 X 1 NO	=	0.75 SQ.MT.
3	1.28 X 5.75 X 1 NO	=	7.36 SQ.MT.
4	1.50 X 6.50 X 1 NO	=	9.75 SQ.MT.
5	5.95 X 5.85 X 1 NO	=	33.82 SQ.MT.
6	1.50 X 6.80 X 1 NO	=	10.20 SQ.MT.
7	1.28 X 0.75 X 3 NOS	=	2.88 SQ.MT.
8	2.28 X 5.00 X 4 NOS	=	45.60 SQ.MT.
9	0.30 X 1.93 X 2 NOS	=	1.16 SQ.MT.
10	3.73 X 4.25 X 2 NOS	=	31.71 SQ.MT.
11	1.28 X 0.75 X 1 NO	=	0.96 SQ.MT.
12	1.50 X 6.80 X 3 NOS	=	30.60 SQ.MT.
13	5.95 X 5.85 X 1 NO	=	33.82 SQ.MT.
14	1.76 X 6.30 X 1 NO	=	11.09 SQ.MT.
15	4.00 X 1.15 X 1 NO	=	4.60 SQ.MT.
16	3.88 X 5.00 X 1 NO	=	18.40 SQ.MT.
17	1.00 X 5.08 X 2 NOS	=	10.16 SQ.MT.
18	2.45 X 4.25 X 1 NO	=	10.41 SQ.MT.
19	8.89 X 1.80 X 1 NO	=	16.00 SQ.MT.
20	2.63 X 5.96 X 2 NOS	=	28.77 SQ.MT.
21	4.70 X 3.73 X 1 NO	=	17.53 SQ.MT.
22	2.78 X 1.15 X 1 NO	=	12.20 SQ.MT.
23	2.44 X 5.00 X 1 NO	=	3.17 SQ.MT.
24	3.00 X 6.30 X 1 NO	=	18.90 SQ.MT.
25	5.95 X 5.35 X 2 NOS	=	63.67 SQ.MT.
26	0.30 X 1.93 X 1 NO	=	0.58 SQ.MT.
27	0.30 X 1.93 X 1 NO	=	0.58 SQ.MT.
28	2.88 X 6.30 X 1 NO	=	18.02 SQ.MT.
29	2.63 X 5.00 X 1 NO	=	13.15 SQ.MT.
30	2.90 X 1.15 X 1 NO	=	3.34 SQ.MT.
31	0.95 X 5.08 X 1 NO	=	4.83 SQ.MT.
32	0.30 X 2.23 X 1 NO	=	0.67 SQ.MT.
33	1.80 X 0.23 X 1 NO	=	0.41 SQ.MT.
34	1.18 X 2.05 X 1 NO	=	2.42 SQ.MT.
35	0.92 X 1.88 X 1 NO	=	1.73 SQ.MT.
36	2.82 X 1.98 X 2 NOS	=	11.05 SQ.MT.
37	1.50 X 0.30 X 1 NO	=	0.45 SQ.MT.
38	(4.56 X 4.73) - (0.98 X 1.30)	=	20.30 SQ.MT.
TOTAL ADDITION	=	535.14	SQ.MT.

Discription of proposal:-
PROPOSED DEVELOPMENT ON PLOT BEARING S.16. 302(16) 10(16) H.16. 8 & 14 S.16. 302(16) 17(16) H.16. 1A, 1B, 2A, 2B, 3A, 