


NAME	LENGTH	HEIGHT	NOS.
ED	1.10	2.10	06
D	0.95	2.10	05
D1	0.95	2.10	13
D2	0.80	2.10	15
SD	1.50	2.10	07
SD1	1.25	2.10	02


NAME	LENGTH	HEIGHT	NOS.
V-0.75	0.60	0.75	10
KV	1.20	1.20	05
KV1	0.90	1.20	05
W2	1.20	1.20	05
W1	1.50	1.20	10
W	2.00	1.20	15

PARKING FLOOR AREA KEY PLAN

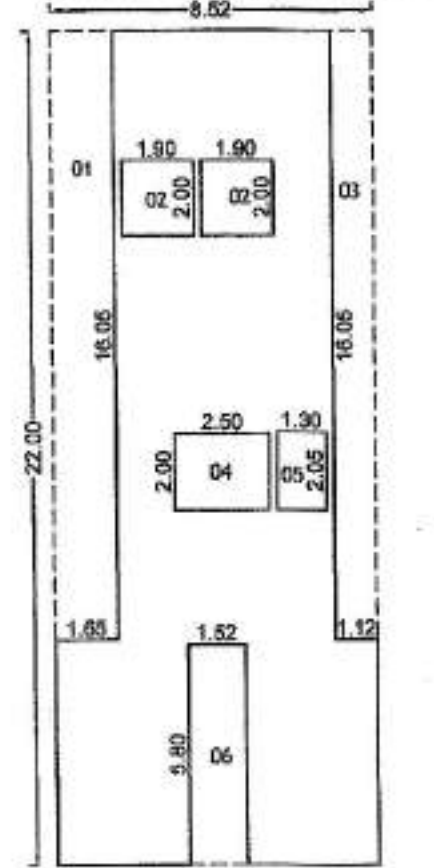


AREA STATEMENT OF PARKING FLOOR			
01	=	06.52 X 22.00	X 01 = 187.44 Sq.m.
TOTAL = 187.44 Sq.m.			
DEDUCTION			
01	=	01.05 X 16.05	X 01 = 28.482 SQ.M.
02	=	01.90 X 02.00	X 02 = 7.800 SQ.M.
03	=	01.12 X 16.05	X 01 = 17.978 SQ.M.
04	=	02.50 X 02.00	X 01 = 5.000 SQ.M.
05	=	01.30 X 02.05	X 01 = 2.665 SQ.M.
06	=	01.52 X 05.80	X 01 = 8.816 SQ.M.
TOTAL = 68.54 SQ.M.			
TOTAL AREA 187.44 - 68.54 = 118.90 SQ.M.			


TYPICAL 1ST,2ND,4TH,5TH,6TH,8TH FLOOR AREA KEY PLAN

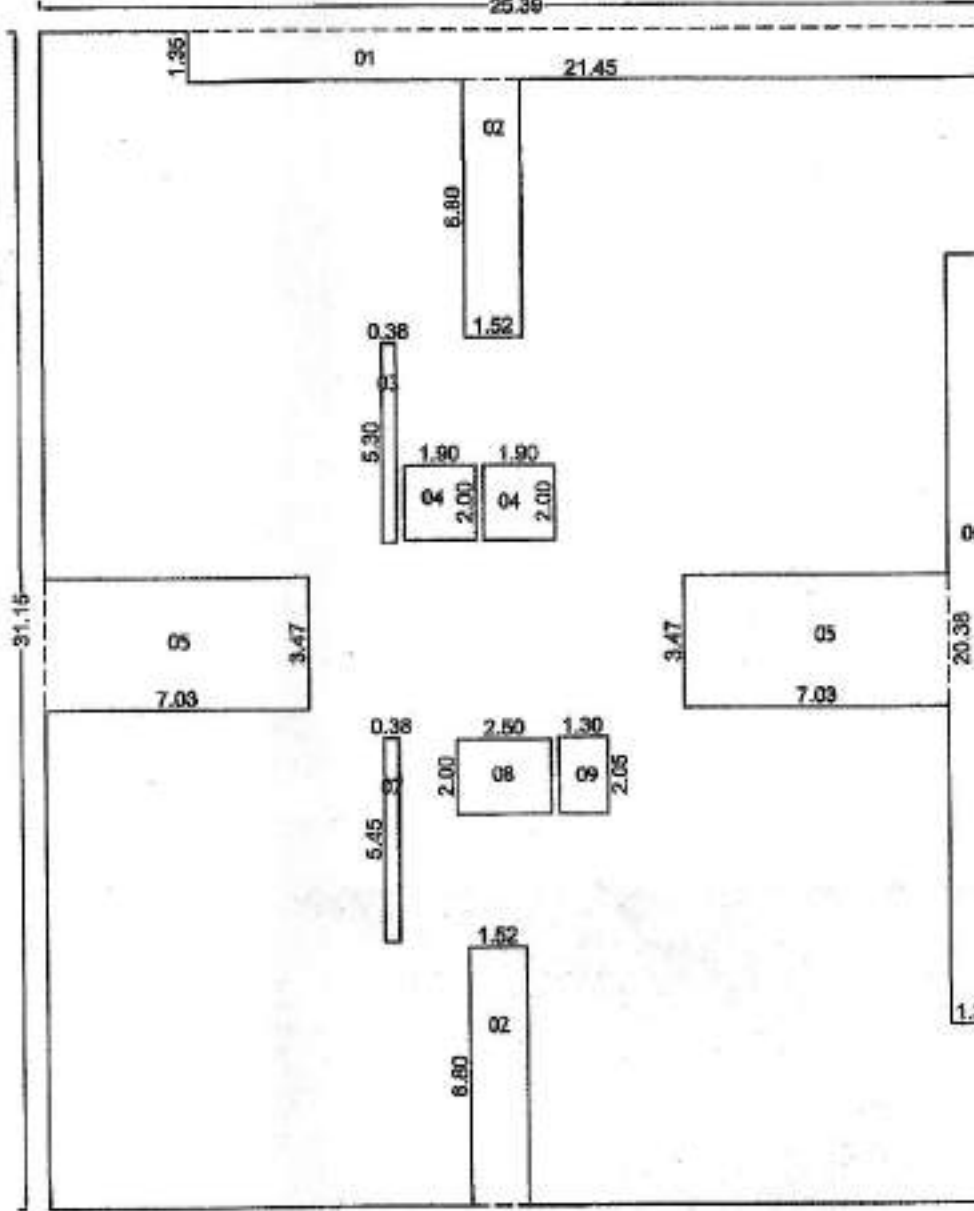

AREA STATEMENT OF TYPICAL 1ST,2ND,4TH,5TH,6TH,8TH FLOOR			
01	=	25.39 X 31.15	X 01 = 790.899 Sq.m.
TOTAL = 790.90 Sq.m.			
DEDUCTION			
01	=	21.45 X 01.35	X 01 = 28.958 SQ.M.
02	=	01.52 X 06.80	X 02 = 20.872 SQ.M.
03	=	00.38 X 05.30	X 01 = 2.014 SQ.M.
04	=	01.90 X 02.00	X 02 = 7.800 SQ.M.
05	=	07.03 X 03.47	X 02 = 48.788 SQ.M.
06	=	01.35 X 20.38	X 01 = 27.513 SQ.M.
07	=	00.38 X 05.45	X 01 = 2.071 SQ.M.
08	=	02.50 X 02.00	X 01 = 5.000 SQ.M.
09	=	01.30 X 02.05	X 01 = 2.665 SQ.M.
TOTAL = 145.28 SQ.M.			
TOTAL AREA 790.90 - 145.28 = 645.62 SQ.M.			

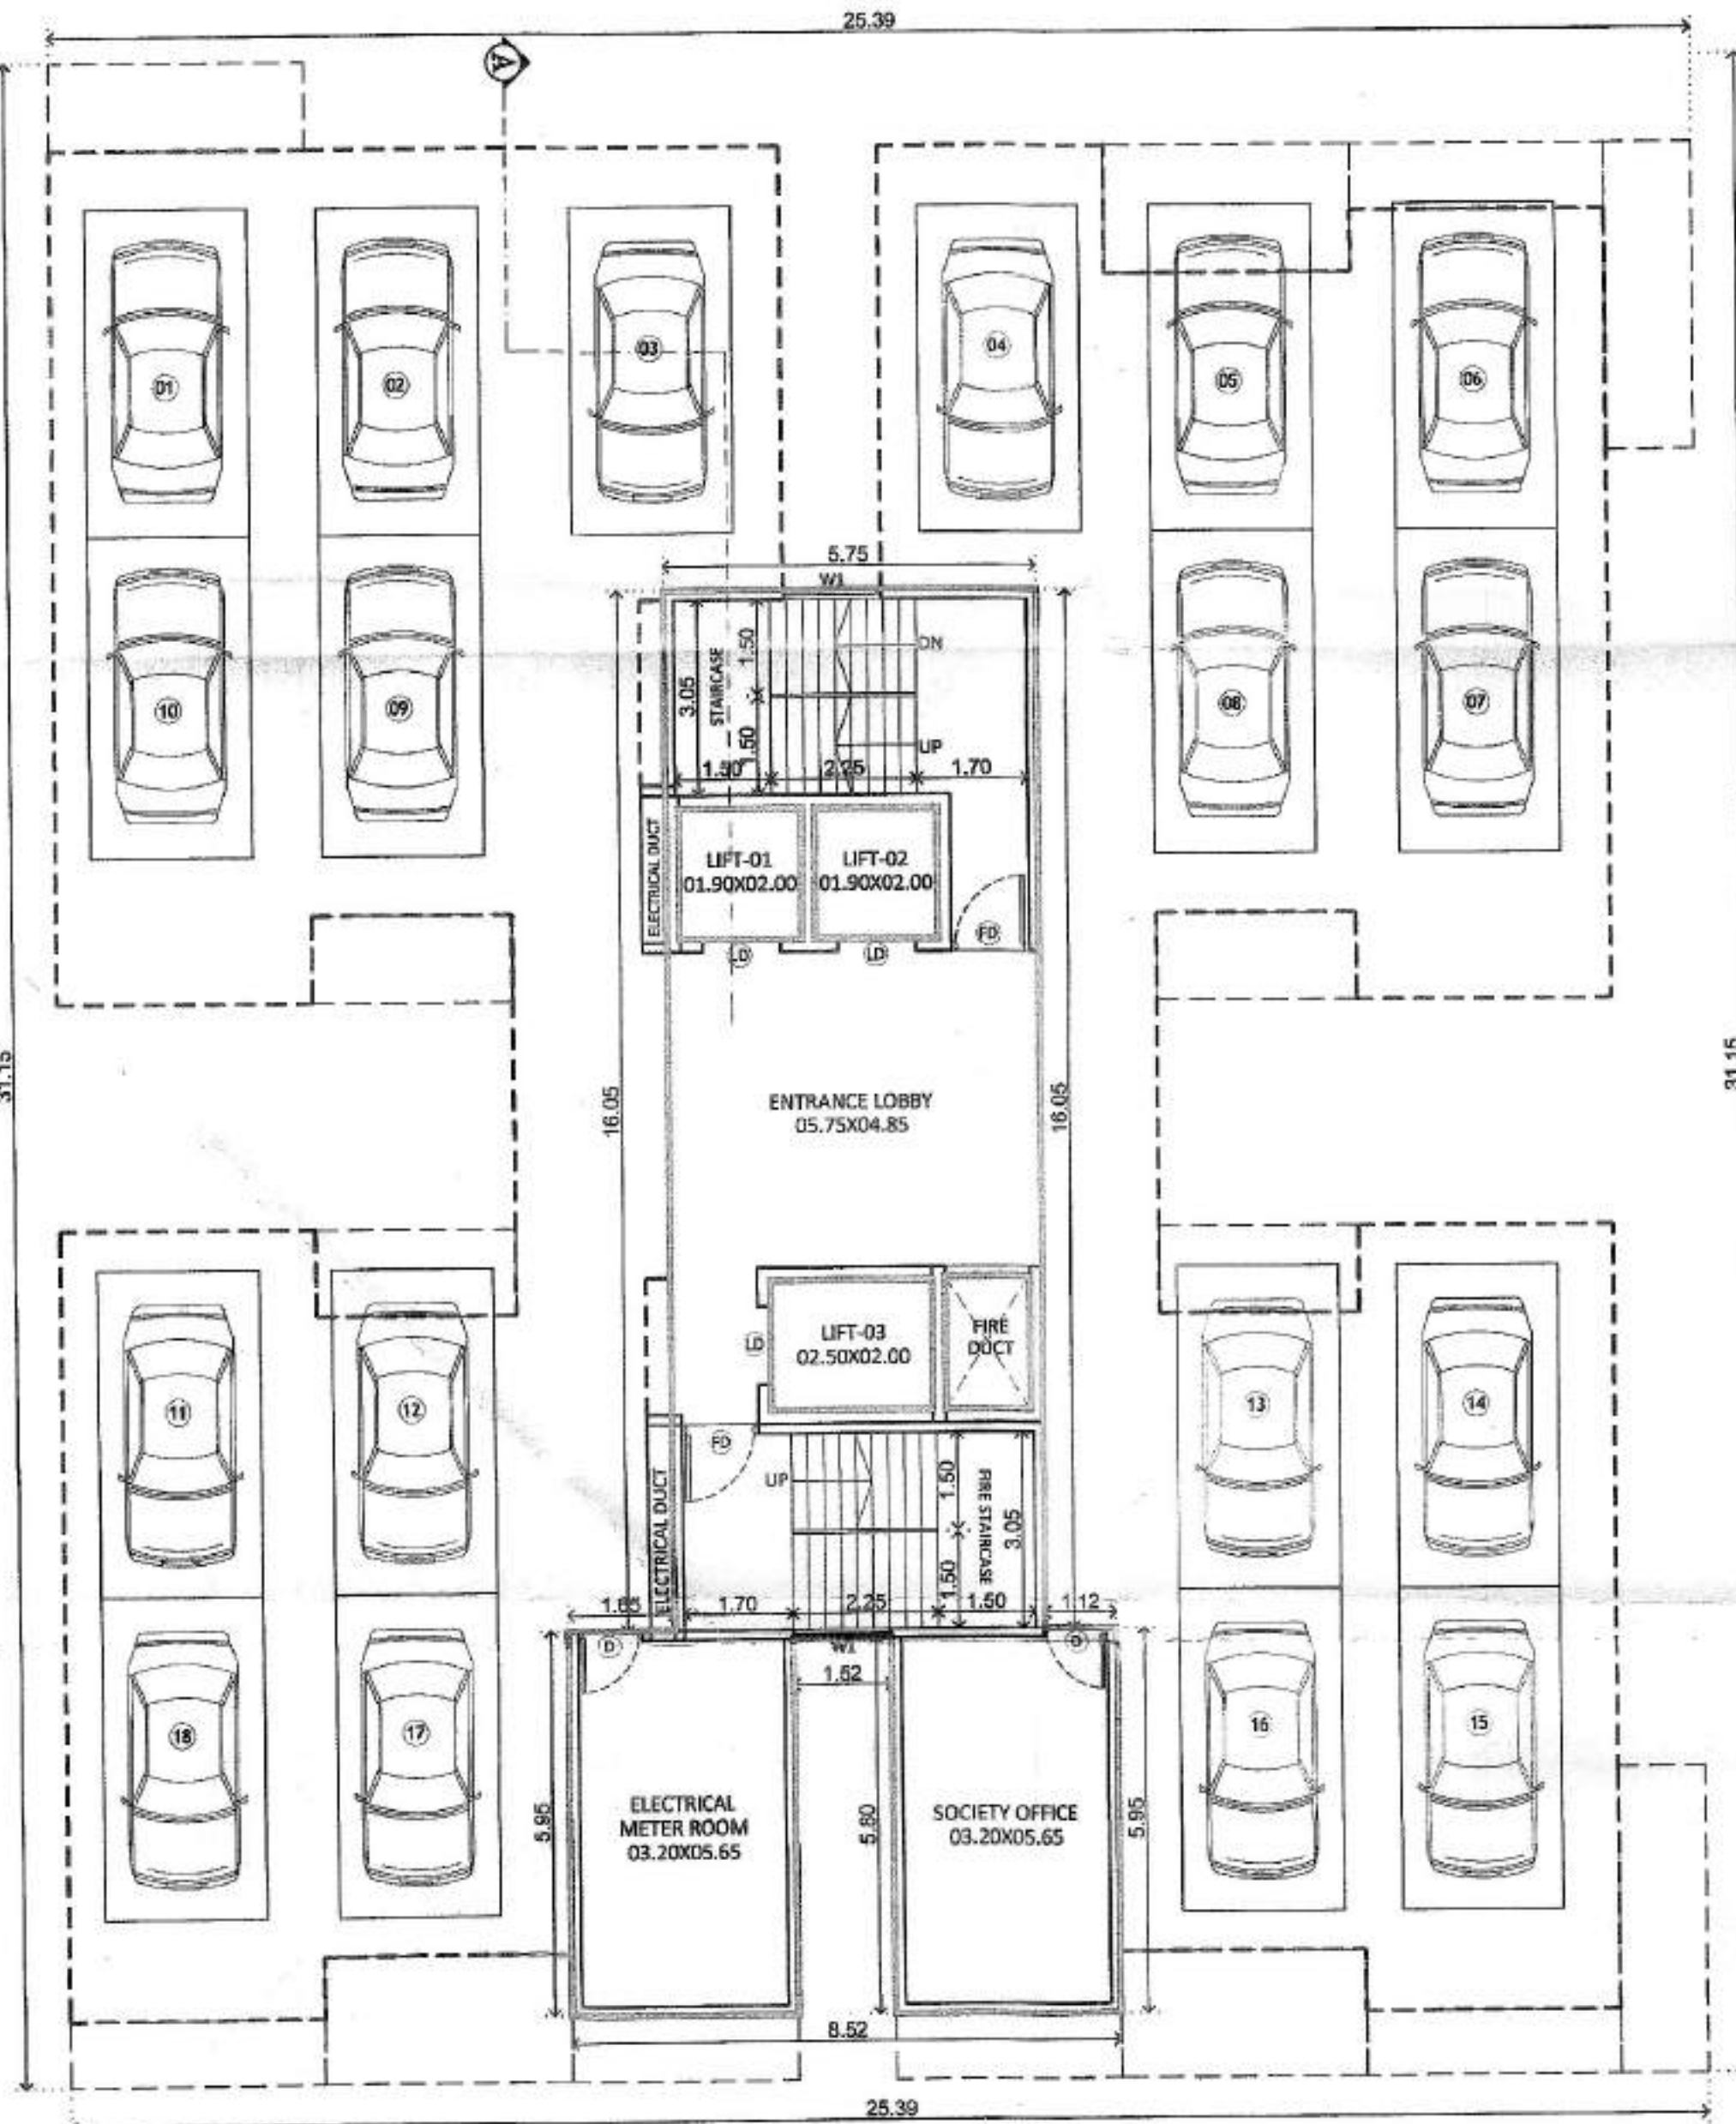

PARKING FLOOR PLAN

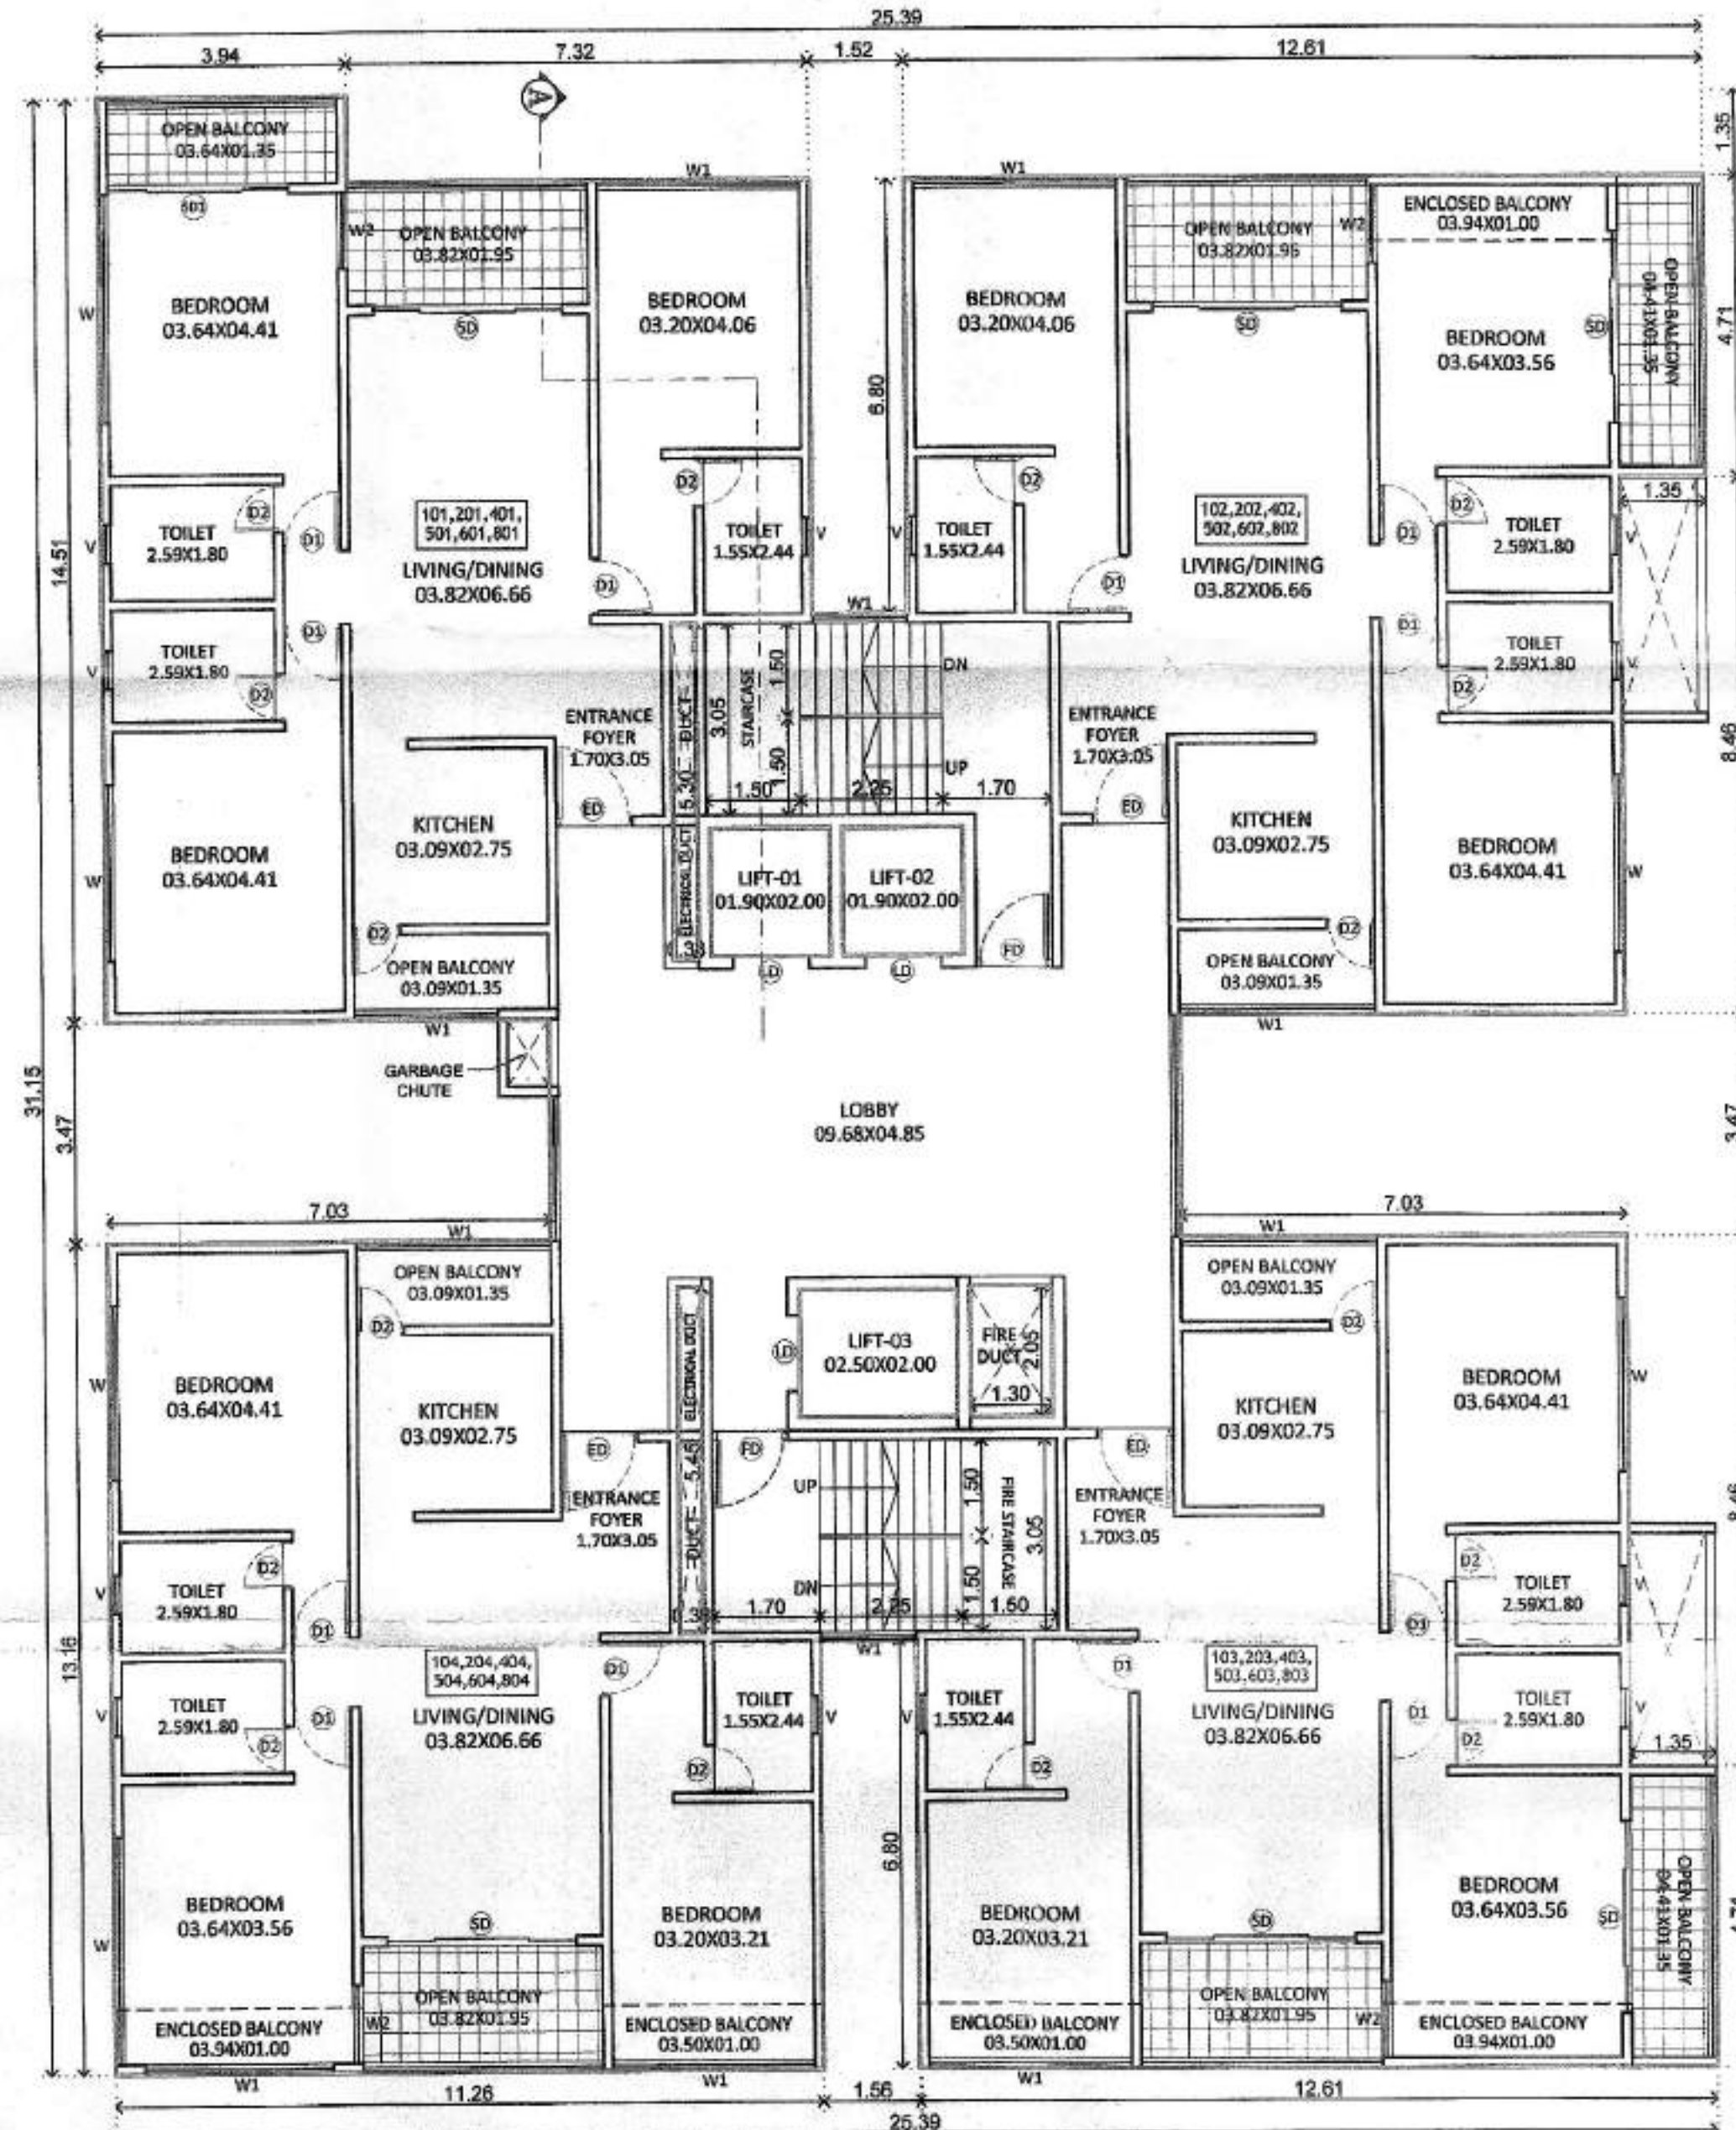

TYPICAL- 1ST,2ND,4TH,5TH,6TH,8TH FLOOR

BUILDING: A
05/12
STAMP OF APPROVAL
Sanctioned no /BP/Pimple Saudagar/16/2020 Even dated: 18/11/2020
Sanctioned No. B.P/Pimple Saudagar/16/2020
Subject to conditions mentioned in the
Office Order No.
even dated 14/10/2021
Pimpri
Date: 14/10/2021

O.C. Signed by
Joint City Engineer

Building Permission No.
PCMC, Pimpri, Pune-1

H. OWNER'S /DEVELOPER NAME AND SIGNATURE :-
Mr. Sharad Subrav Kokate & others through their
developer & POH M/s. Sanskriti Properties (AOP)
through its Member M/s. Govind Habitat through its
partner Mr. Ravindra Naupatal saka Mr. Abhinandan
Ravindra Sakla Mr. Shatrughan Sitaram Kate
Mr. Bharat Sitaram Kate.
Owner's SIGN.

I. PROJECT :- RESIDENTIAL & COMMERCIAL
Village :- Pimple Saudagar, Tal :- Haveli
S.No :- 119 C.T.S.No :- 1212(P),
H.No :- 2A, P.No :- ,
Discrepancy :- REGULAR TRACK

Mahendra Thakur
101/101A, Vahur Vision,
Plot No.22, Near SBBP School,
Morwad, Pimpri, Pune - 411008
Email :- mahendra.thakur@rediffmail.com
ARCHITECT'S SIGN.

SCALE 1:100
DRG. NO. 0057-B
DRAWN BY ANANT
CHECKED BY MAHENDRA
INWARD NO. PPS/PRB55/0006/20
DATE 12 July 2021
KEY NO. SHEET NO. 05/12

This is a system generated drawing as per the soft coov submitted by the Architect/ License Engineer