



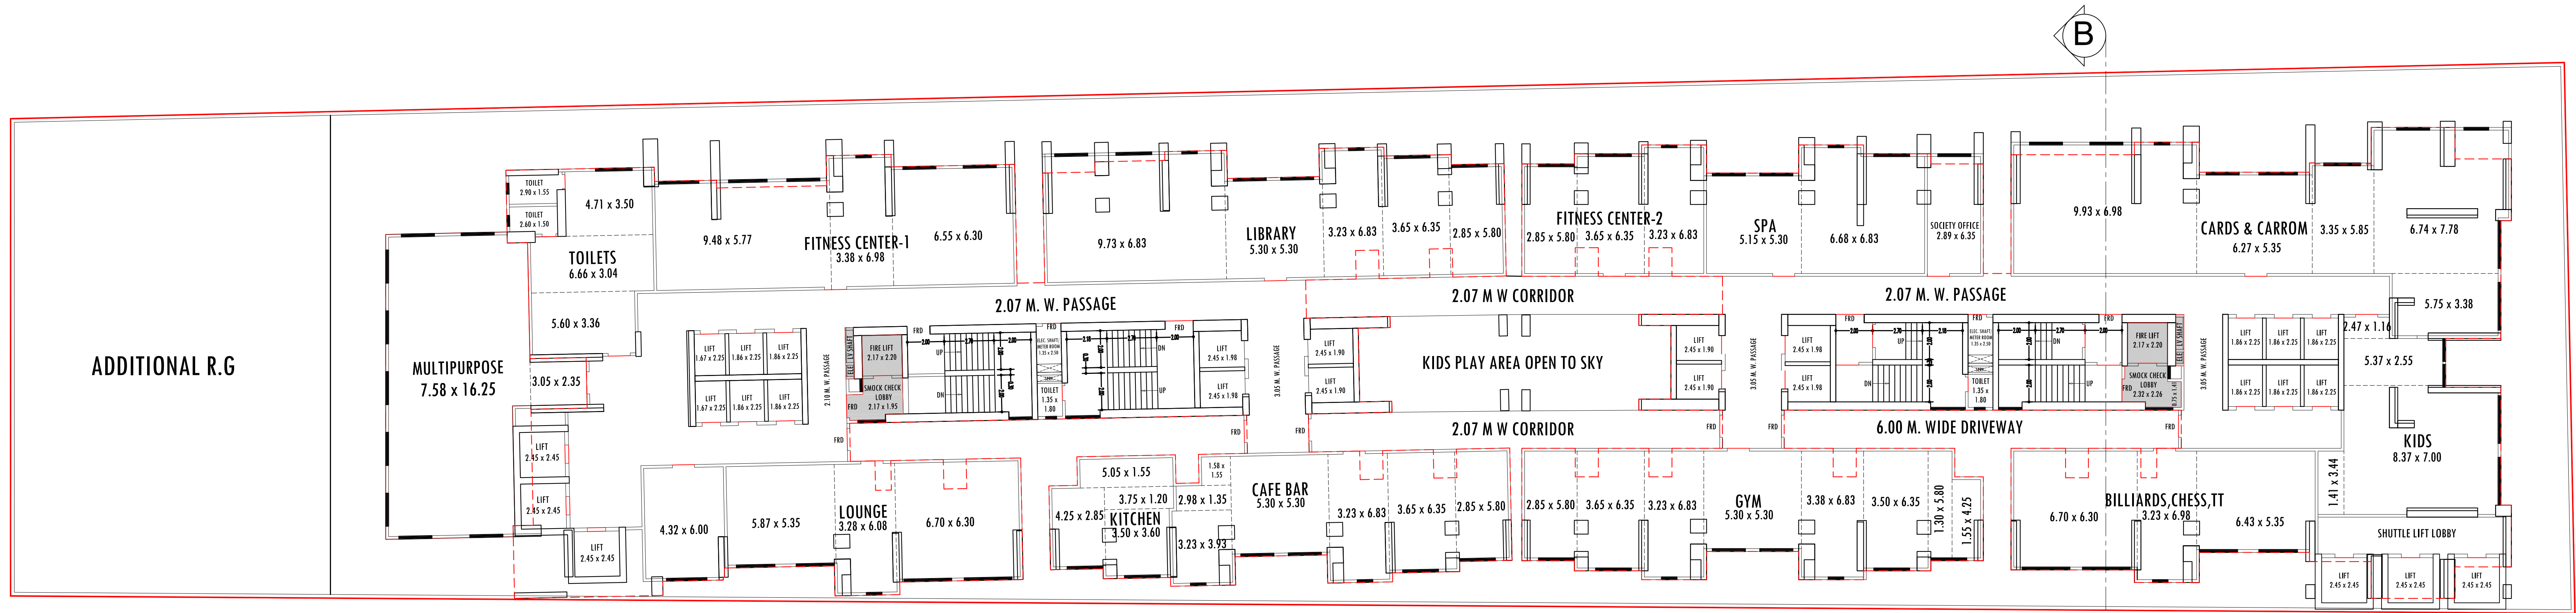


E-DECK FLOOR
SCALE:- 1:100

PERMISSIBLE FITNESS CENTER AREA 2% OF B.U.A
= 53109.78 X 2% = 1062.20 SQ.MT.
PROPOSED FITNESS CENTER AREA = 1662.81 SQMT.
EXCESS FITNESS CENTER AREA = 600.61 SQMT.(COUNTED IN FSI)

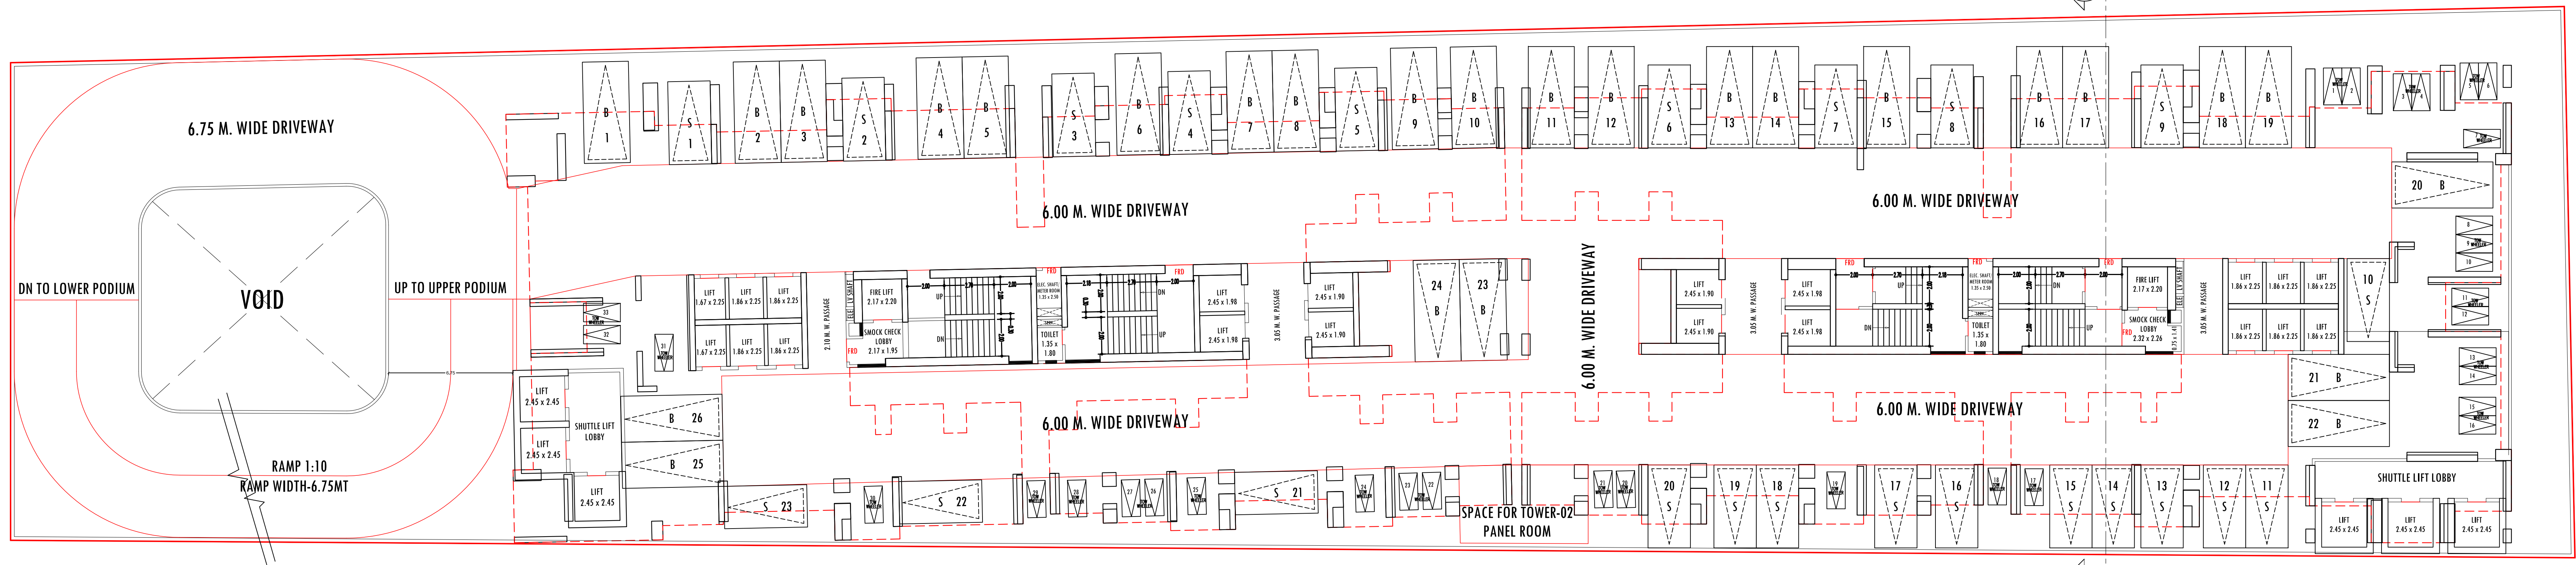

1ST TO 9TH PODIUM
SCALE:- 1:100

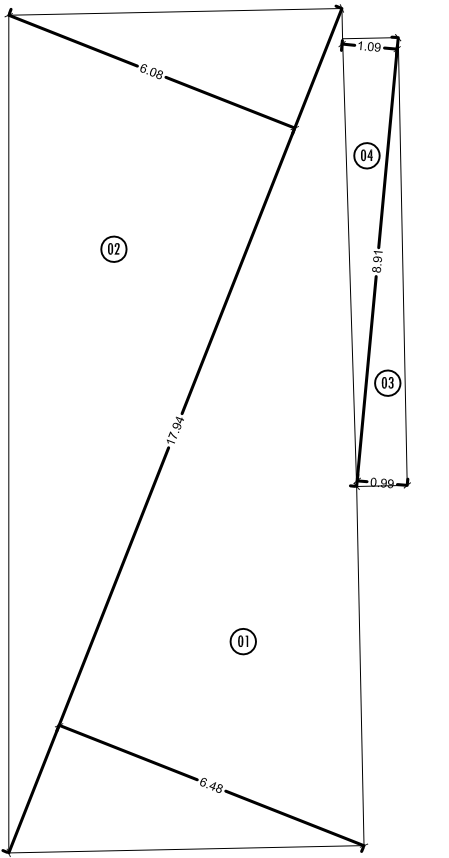

LINE DIAGRAM OF MULTIPURPOSE AT E-DECK
SCALE- 1:100

B.U.A CALCULATION FOR SHOPS (IN MT)									
ADDITION									
1	17.94	x	6.48	x	0.50	x	1 nos.	=	58.13 SQ.MT.
2	17.94	x	6.08	x	0.50	x	1 nos.	=	54.54 SQ.MT.
3	8.91	x	0.99	x	0.50	x	1 nos.	=	4.41 SQ.MT.
4	8.91	x	1.09	x	0.50	x	1 nos.	=	4.86 SQ.MT.
TOTAL:-									121.93 SQ.MT.

FORM-II		04/08
CONTENTS OF SHEET		
1ST TO 9TH PODIUM FLOOR PLAN		
E- DECK FLOOR PLAN		
STAMP OF APPROVAL OF PLANS		
THIS CANCEL APPROVAL TO THIS PVIOUS PLANS SANCTION UNDER NO.UE/0219/BPES/AM DATED: 19/08/2021		
APPROVED SUBJECT TO THE CONDITIONS MENTIONED IN THIS OFFICE LETTER NO. P-5219/2020/1A/1 AND OTHER) /M /W WARD /ANK- W /337		

EXECUTIVE ENGINEER BLDG.PROP.(E/S)-I

S.E.(B.P.) M-I A.E.(B.P.) M

DESCRIPTION OF PROPOSAL AND PROPERTY.

PROPOSED RESIDENTIAL BUILDING NO.3 ON SUB-DIV. PLOT-'A' ON PROPERTY BEARING C.T.S.NO.1A/1,1A/2,1A/3 & 1A/6 OF VILLAGE ANNK-AT CHEMBUR.

NAME OF THE OWNER SIGNATURE

M/S. VIJAY NAGAR APARTMENTS

DRG. NO.	DATE	SCALE	SCRUTINY BY	CHECKED BY	DRAWN BY
28-Dec-21	AS SHOWN	A.P.P	A.P.P	A.P.P	MAYUR
NAME ADDRESS AND SIGNATURE OF L.S./ ARCHITECT					

SHRIHIREN S. THAKKER. (LIC.NO :- T/107/L-S)
M/S H. S. THAKKER & ASSOCIATES
LICENCED SURVEYOR & ENGINEERS
334/336, KAILAS PLAZA, VALLABHIBAG LANE,
GHATKOPAR (E), MUMBAI - 400 075.
Tel: 2513 10 51 / 2512 64 27 Fax: 2512 18 64
Email :- svrtchitects@yahoo.com.