


Approved as amended in
this Office the Conditions mentioned in
VP NO-0329 0815 & 0509 dated 23/06/2022
shall be followed for any
disputes in any court of law


COMMISSIONER
MUMBAI CITY MUNICIPAL CORPORATION
Vasai (East) Division No. 20, 21, 22, 23
Certified that the above permission is
issued by Commissioner, WMC, Vmr.

Deputy Director,
WMC, Vmr.

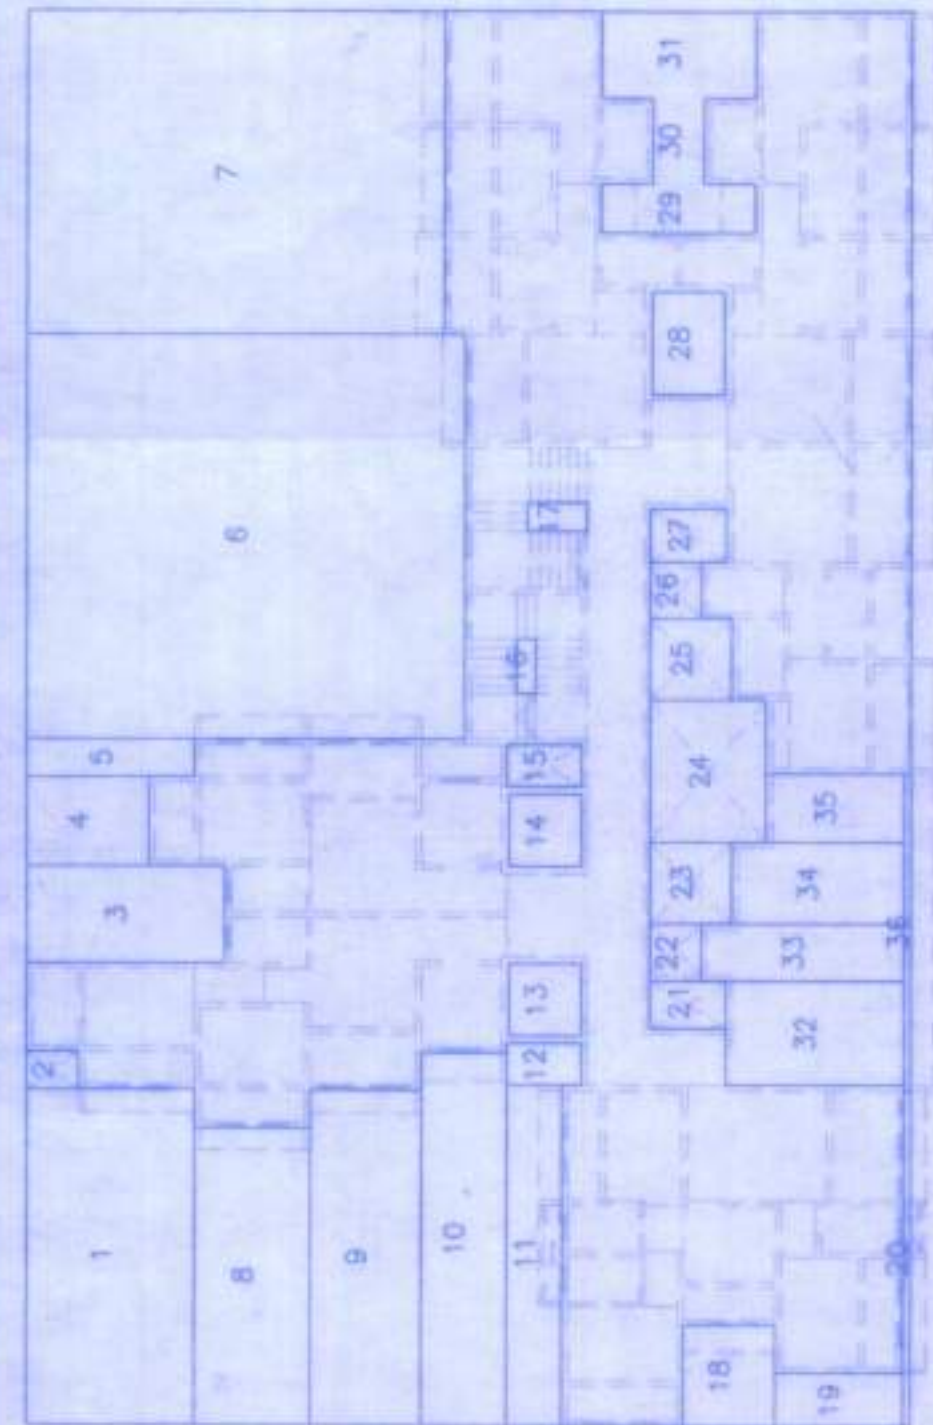

BUILT-UP AREA CALCULATION
FOR 8TH, 13TH & 19TH FLOOR PLAN
SCALE 1:200


BUILT-UP AREA CALCULATION FOR 8TH, 13TH & 19TH FLOOR PLAN SCALE 1:200	
1	8.85 X 4.40 = 38.94 SQ.M
2	1.00 X 1.35 = 1.35 SQ.M
3	2.55 X 5.20 = 13.26 SQ.M
4	2.35 X 3.20 = 7.52 SQ.M
5	1.00 X 4.40 = 4.40 SQ.M
6	10.80 X 11.50 = 124.20 SQ.M
7	8.50 X 10.85 = 92.23 SQ.M
8	7.85 X 3.05 = 23.94 SQ.M
9	8.85 X 2.90 = 25.67 SQ.M
10	9.85 X 2.25 = 22.16 SQ.M
11	9.00 X 1.45 = 13.05 SQ.M
12	1.10 X 1.95 = 2.15 SQ.M
13	1.90 X 1.90 = 3.61 SQ.M
14	1.90 X 1.90 = 3.61 SQ.M
15	1.10 X 1.95 = 2.15 SQ.M
16	1.45 X 0.50 = 0.73 SQ.M
17	0.75 X 1.55 = 1.16 SQ.M
18	2.65 X 2.40 = 6.36 SQ.M
TOTAL NET AREA = 807.88 - 482.87 = 325.01 SQ.M	

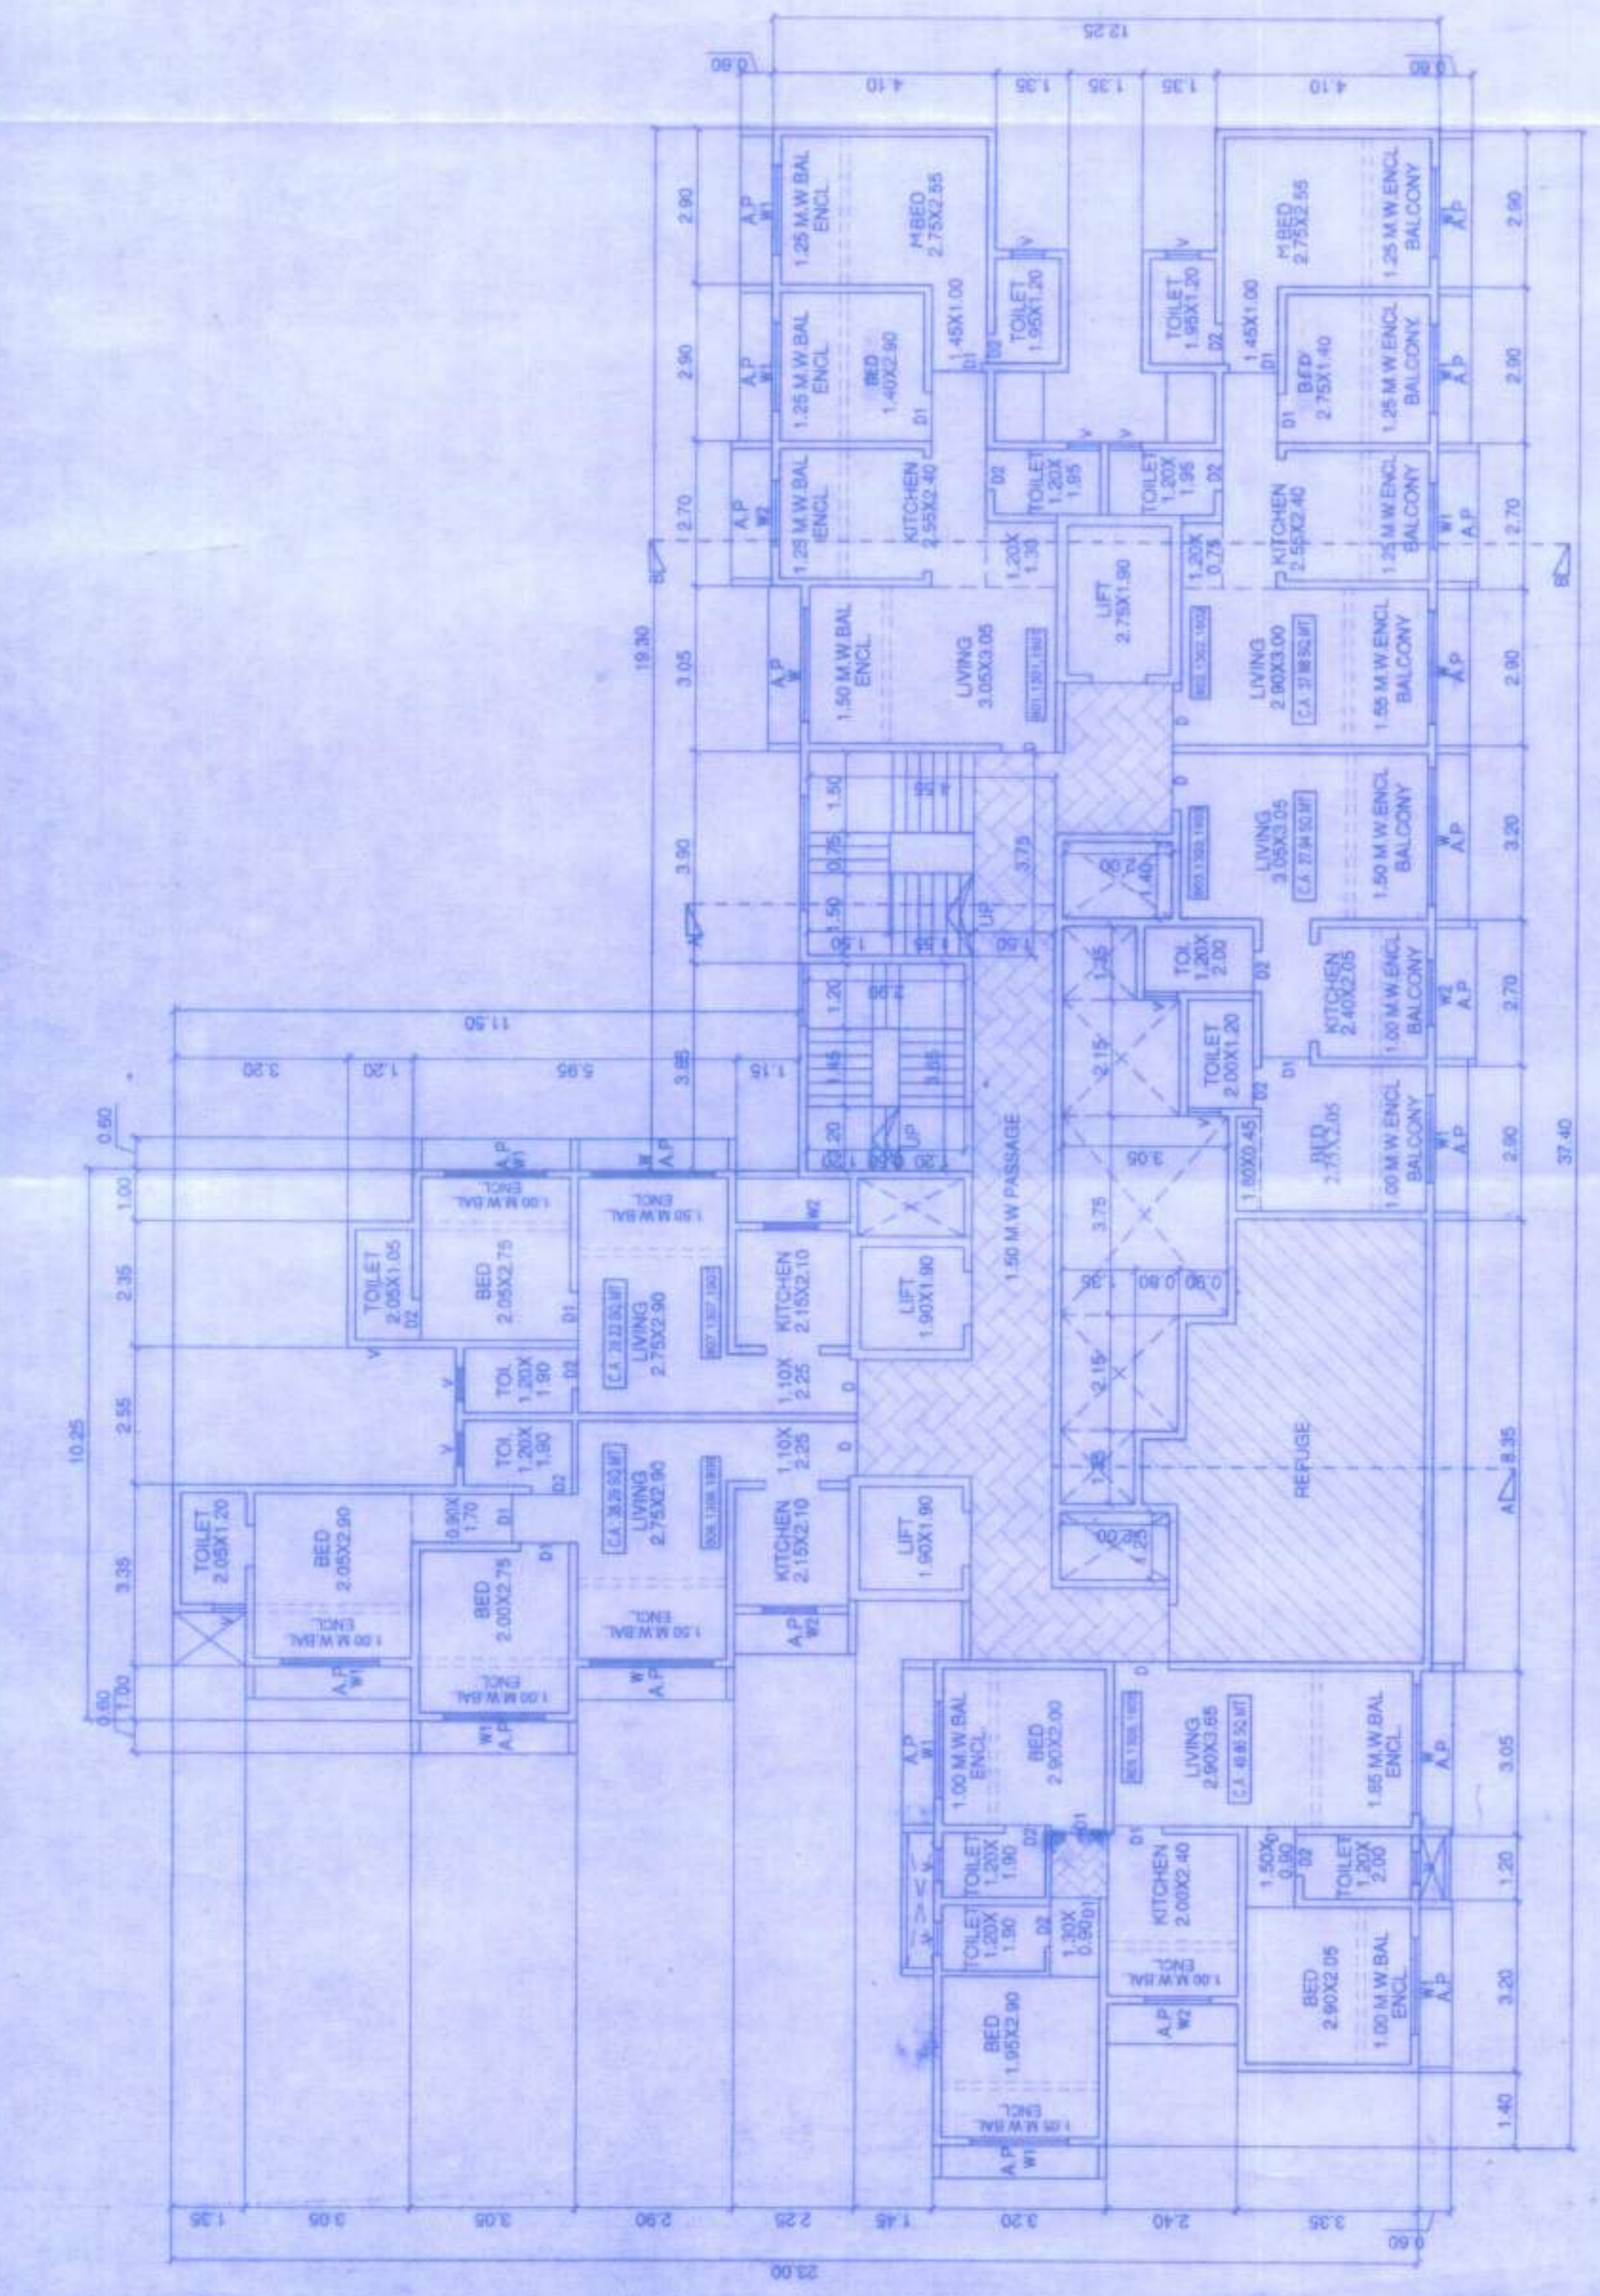

8TH, 13TH & 19TH FLOOR PLAN
SCALE 1:100


REFUGEE AREA CALCULATION
FOR 8TH, 13TH & 19TH FLOOR PLAN
SCALE 1:200

REFUGEE AREA CALCULATION FOR 8TH, 13TH & 19TH FLOOR PLAN SCALE 1:200	
1	2.75 X 4.65 = 12.79 SQ.M
2	1.50 X 5.30 = 7.95 SQ.M
3	2.15 X 4.50 = 9.68 SQ.M
4	1.80 X 3.60 = 6.48 SQ.M
5	8.35 X 0.20 = 1.67 SQ.M
TOTAL NET AREA = 38.56 SQ.M	

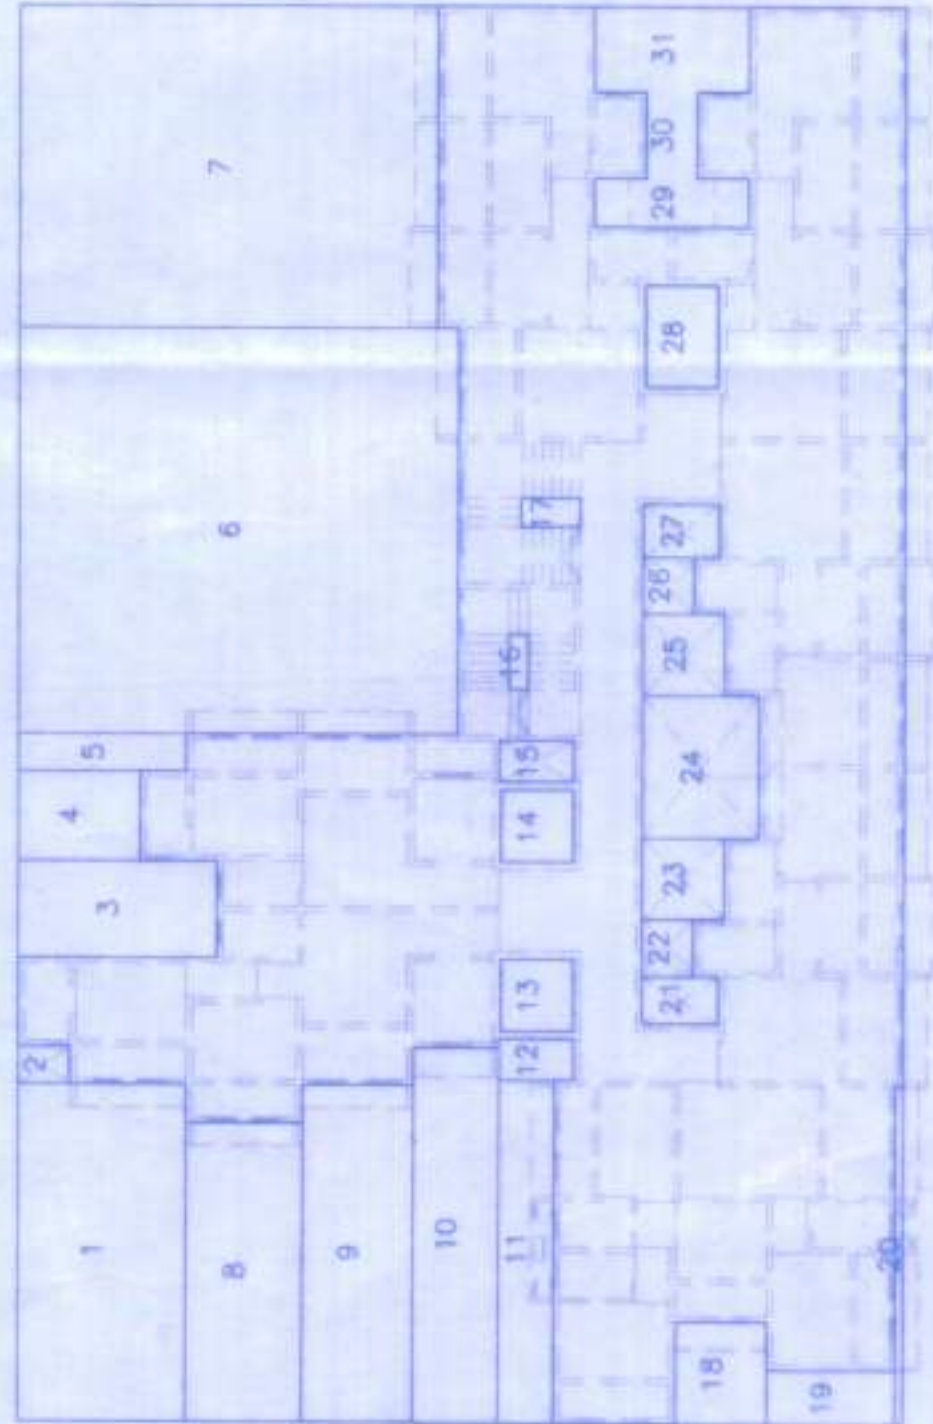

BUILT-UP AREA CALCULATION
FOR 2ND TO 7TH, 9TH TO 12TH, 14TH TO 18TH
FLOOR PLAN
SCALE 1:200

BUILT-UP AREA CALCULATION FOR 2ND TO 7TH, 9TH TO 12TH, 14TH TO 18TH FLOOR PLAN SCALE 1:200	
1	8.85 X 4.40 = 38.94 SQ.M
2	1.00 X 1.35 = 1.35 SQ.M
3	2.55 X 5.20 = 13.26 SQ.M
4	2.35 X 3.20 = 7.52 SQ.M
5	1.00 X 4.40 = 4.40 SQ.M
6	10.80 X 11.50 = 124.20 SQ.M
7	8.50 X 10.85 = 92.23 SQ.M
8	7.85 X 3.05 = 23.94 SQ.M
9	8.85 X 2.90 = 25.67 SQ.M
10	9.85 X 2.25 = 22.16 SQ.M
11	9.00 X 1.45 = 13.05 SQ.M
12	1.10 X 1.95 = 2.15 SQ.M
13	1.90 X 1.90 = 3.61 SQ.M
14	1.90 X 1.90 = 3.61 SQ.M
15	1.10 X 1.95 = 2.15 SQ.M
16	1.45 X 0.50 = 0.73 SQ.M
17	0.75 X 1.55 = 1.16 SQ.M
18	2.65 X 2.40 = 6.36 SQ.M
TOTAL NET AREA = 807.88 - 482.87 = 325.01 SQ.M	

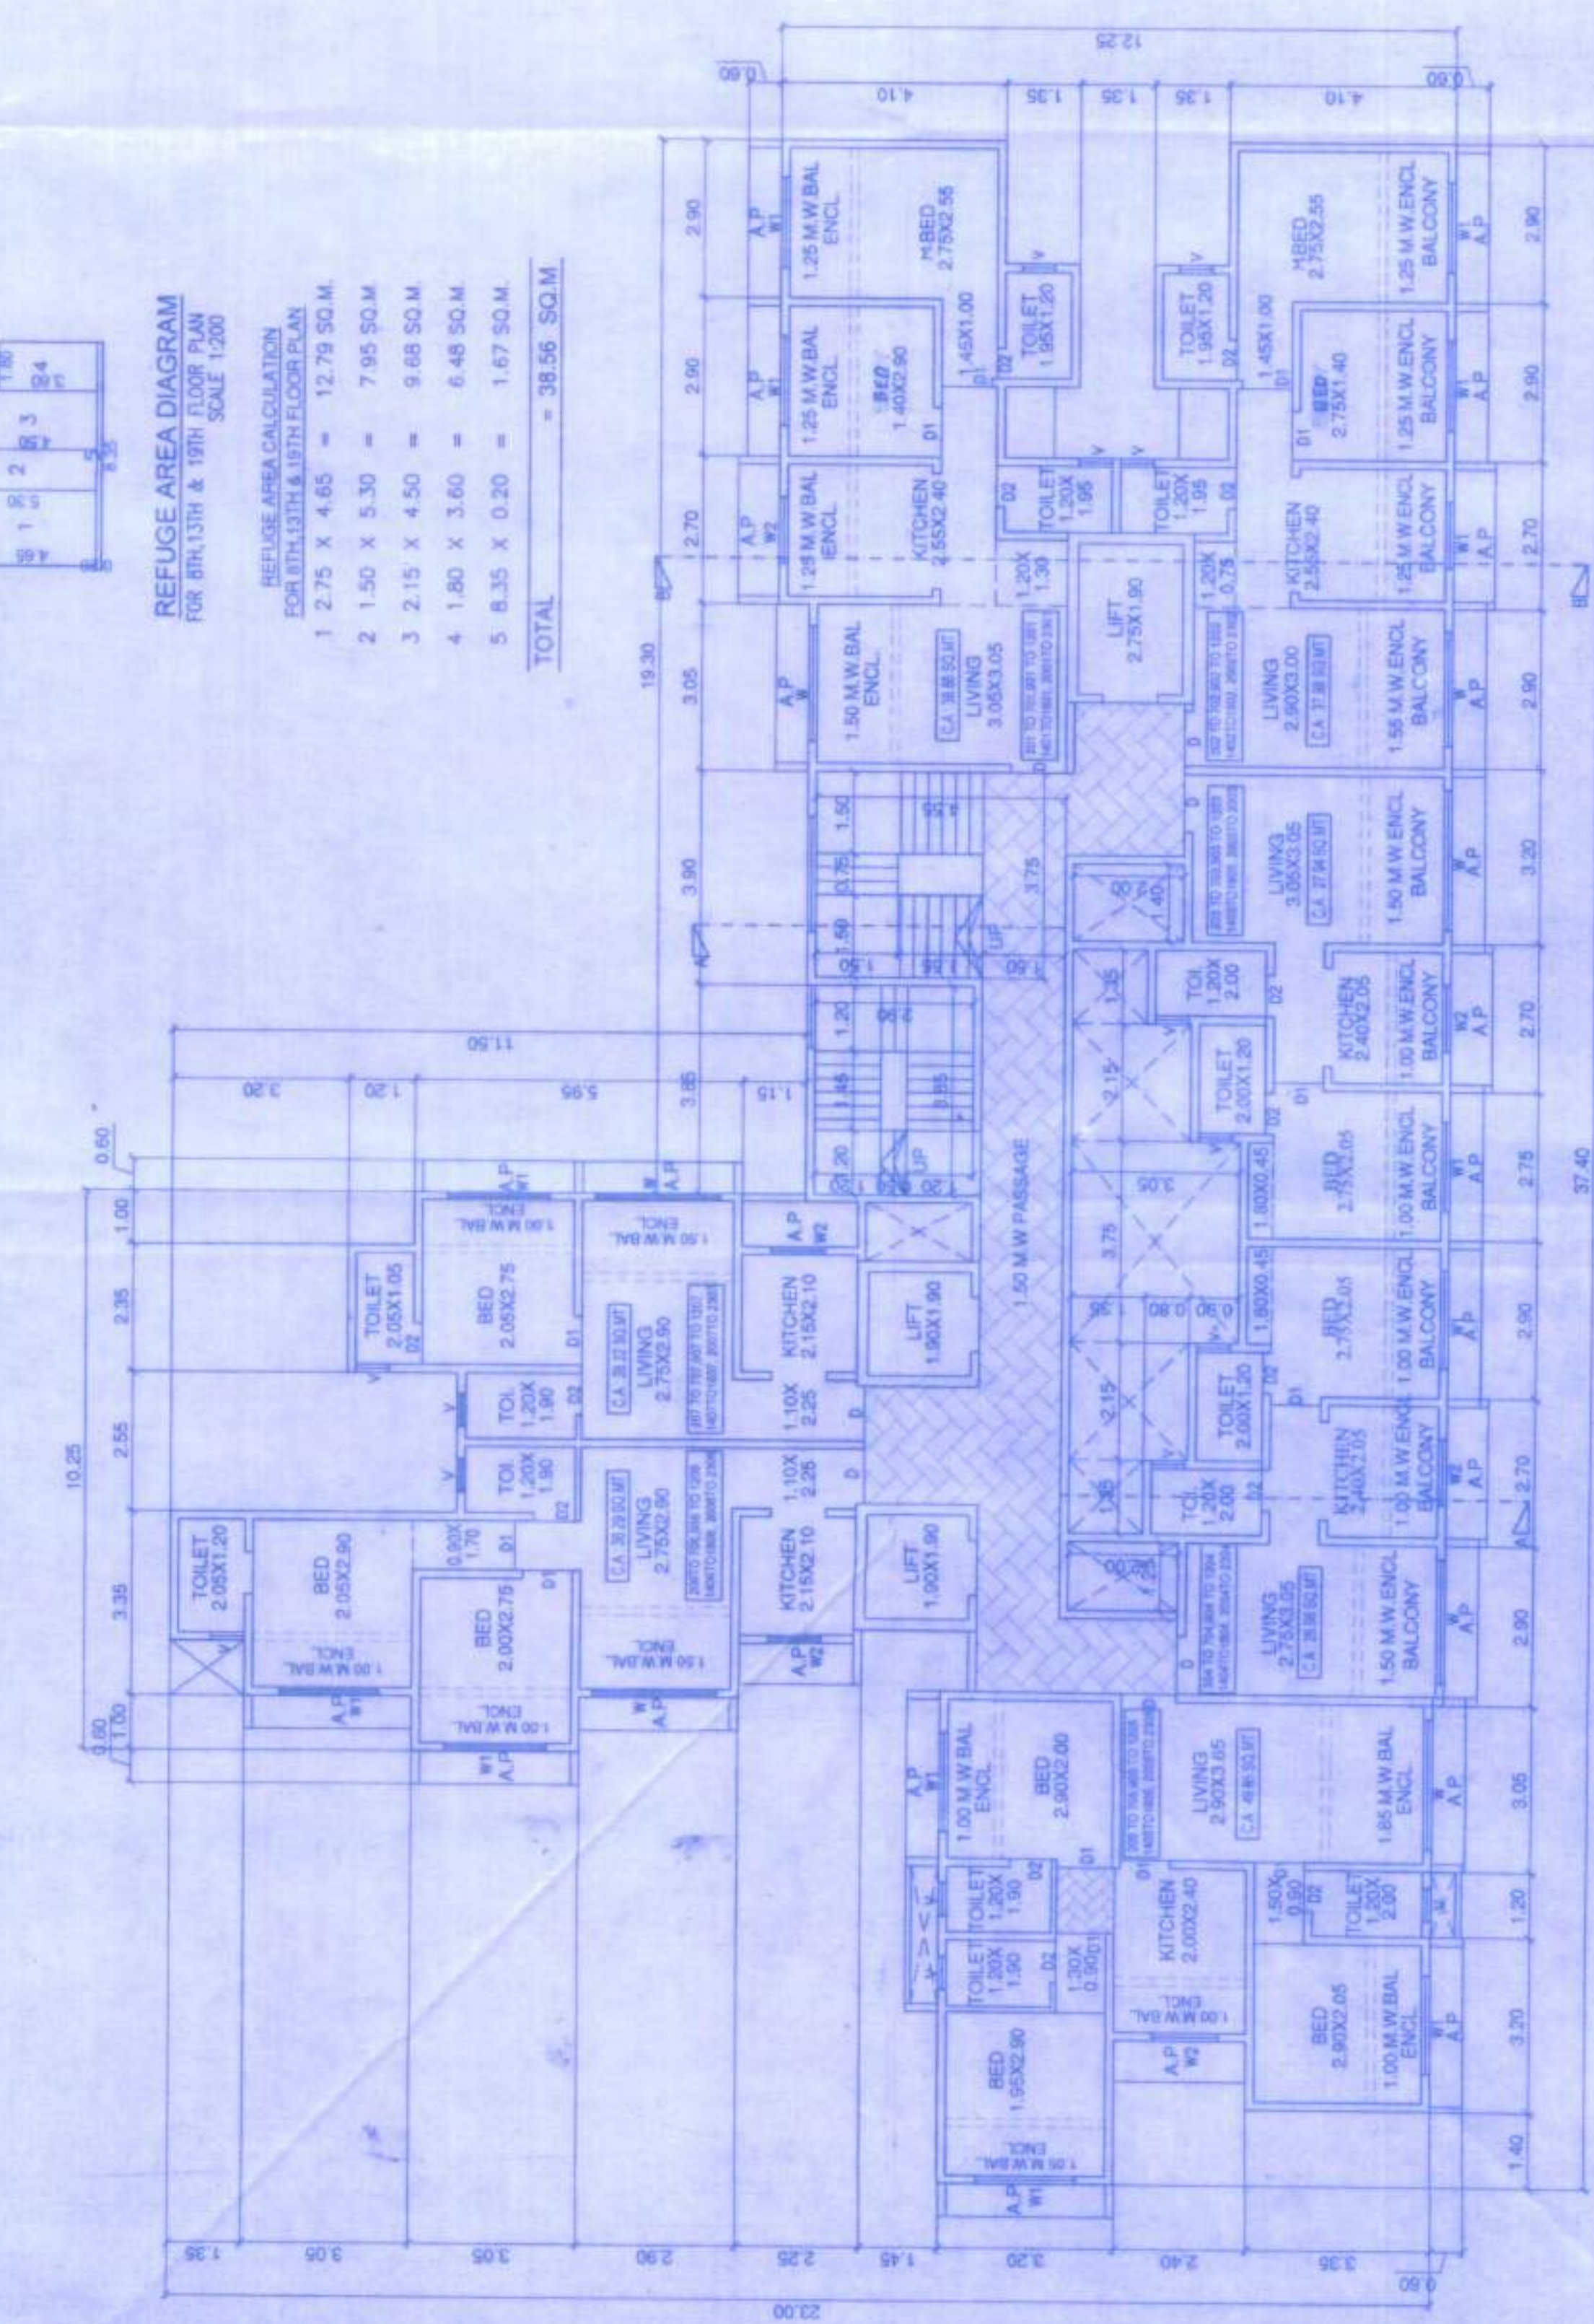

2ND TO 7TH, 9TH TO 12TH, 14TH TO 18TH FLOOR PLAN
SCALE 1:100