


Sanctioned No. B.P./Tathawade/50/2021
Subject to conditions mentioned in the
Office Order No. 418/2021
even dated 4/8/2021

Plot No: 418/2021

Deputy Engineer
Building Permission and Unauthorised Construction/
Encroachment Control & Demolition Department
Pimpri Chinchwad Municipal Corporation
Pimpri-411 018

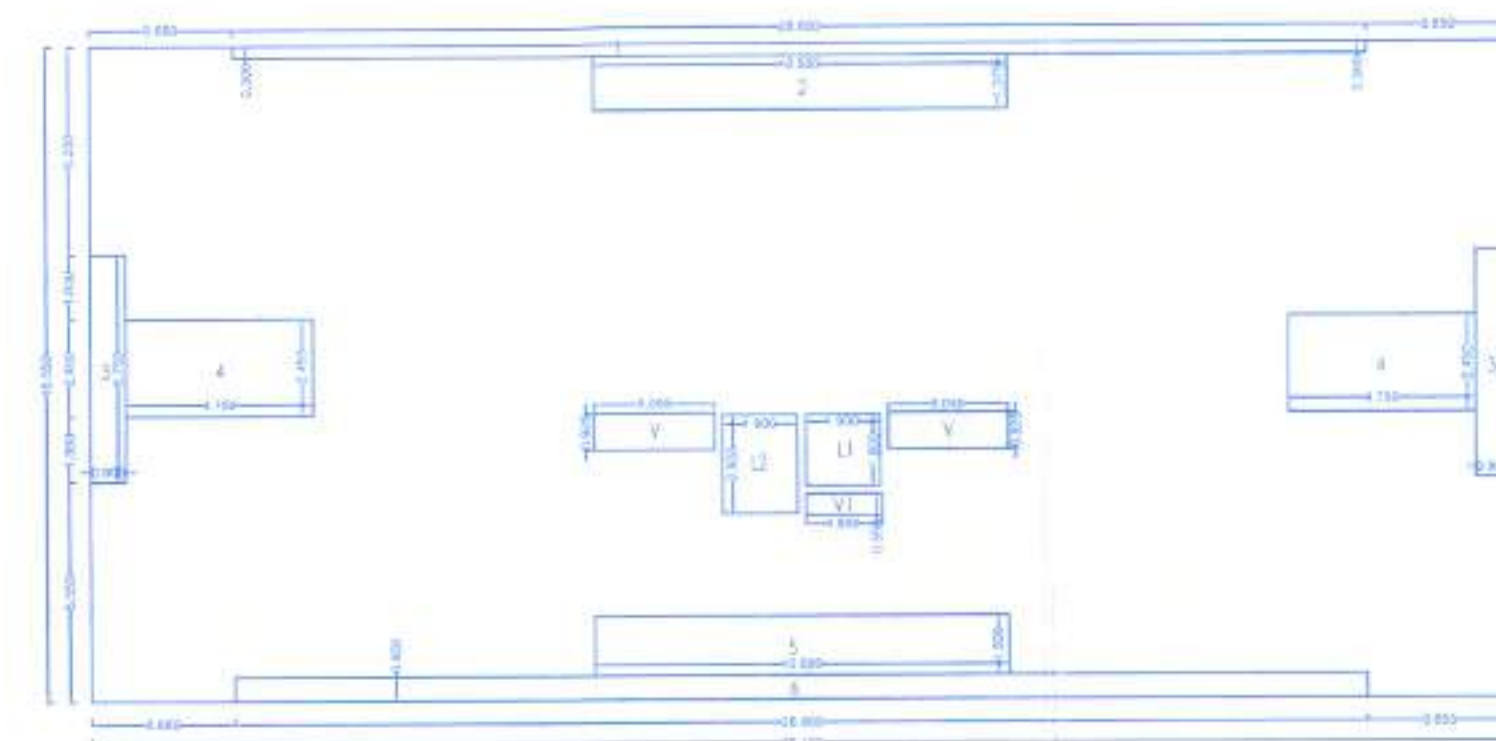

A - BUILDING - 1 FLOOR PLAN
SCALE (1:200)

AREA CALCULATION OF "A" BUILDING 1 FLOOR

BLOCK A = 36.100 x 16.550 = 597.455


1	28.800	x	2.000	x	1.000	x	8.640
2	1.575	x	15.500	x	1.000	x	14.438
3	0.900	x	5.750	x	2.000	x	10.260
4	2.450	x	4.750	x	2.000	x	23.275
5	10.500	x	1.900	x	1.000	x	19.950
6	28.800	x	0.600	x	1.000	x	17.280
7	0.625	x	3.000	x	2.000	x	3.750
8	0.550	x	1.500	x	1.000	x	0.825
9	2.500	x	1.900	x	1.000	x	4.750
10	1.800	x	1.000	x	1.000	x	1.800
TOTAL							194.814
NET AREA OF TYPICAL FLOOR							407.639

FITNESS CENTER
key plan
SCALE (1:100)

AREA CALCULATION OF FITNESS CENTER SOCIETY OFFICE/CRECHE 40TH FLOOR

1	4.200	x	5.100	x	1.000	x	21.420
NET AREA OF FITNESS CENTER SOCIETY OFFICE/ CRECHE							21.420

A BUILDING
FIRST FLOOR PLAN
scale 1:100

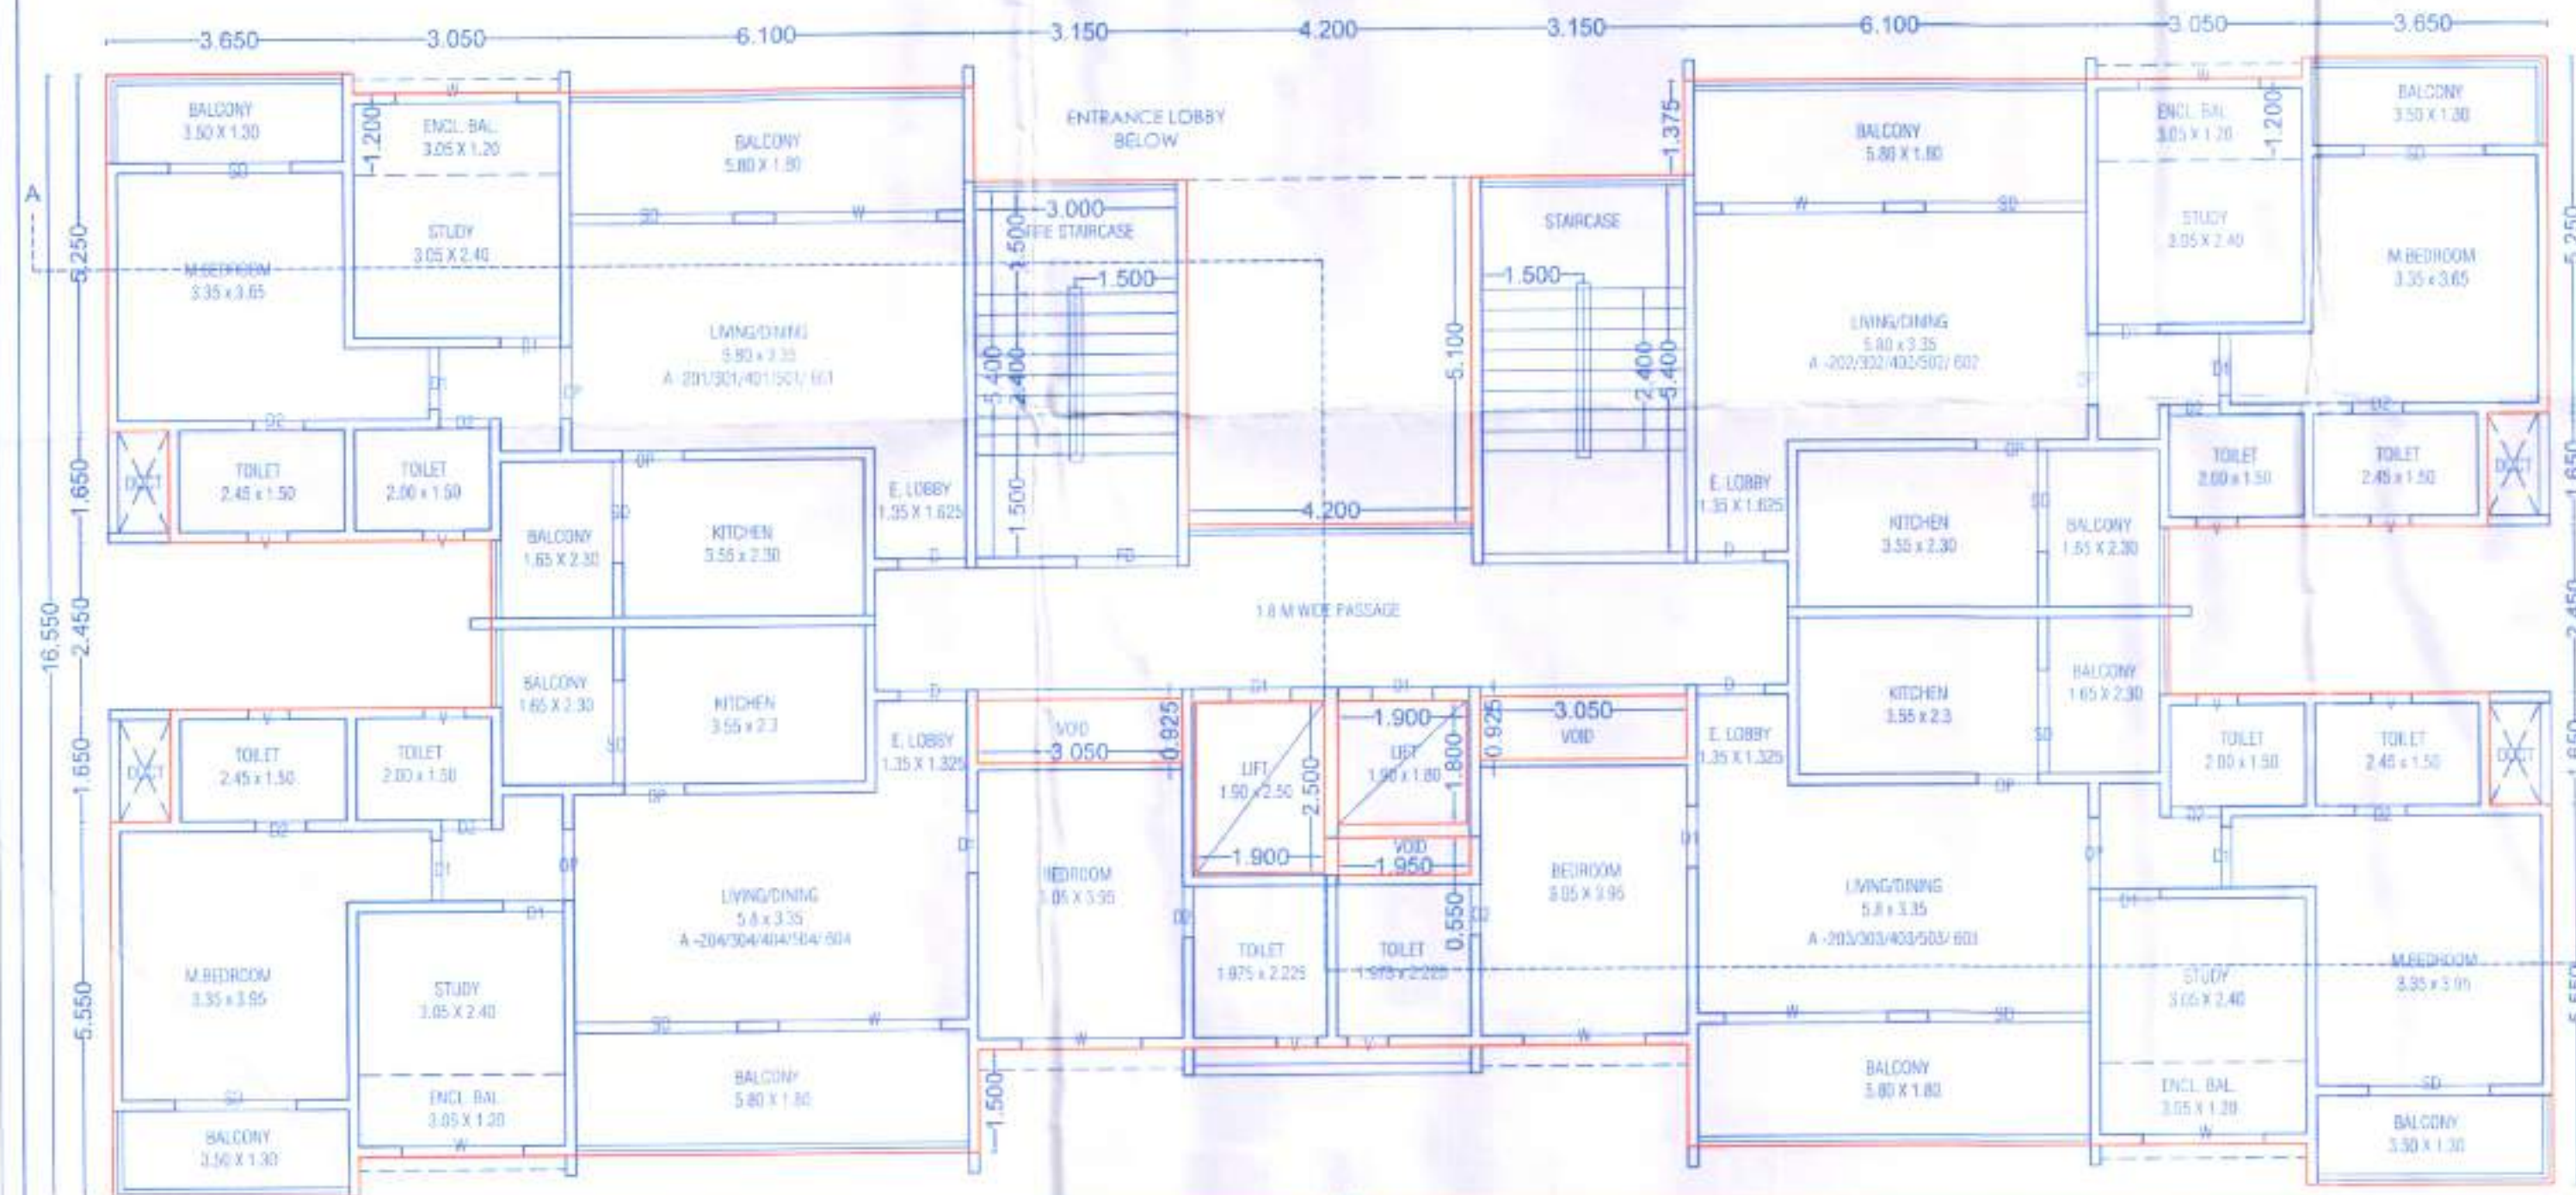


A BUILDING
TYPICAL 2,3,4,5,6 FLOOR PLAN
scale 1:100

AREA CALCULATION OF "A" BUILDING TYPICAL 2,3,4,5,6 FLOOR

BLOCK A = 36.100 x 16.550 = 597.455

1	28.800	x	2.000	x	1.000	x	8.640
2	1.575	x	15.500	x	1.000	x	14.438
3	0.900	x	5.750	x	2.000	x	10.260
4	2.450	x	4.750	x	2.000	x	23.275
5	10.500	x	1.900	x	1.000	x	19.950
6	28.800	x	0.600	x	1.000	x	17.280
7	0.625	x	3.000	x	2.000	x	3.750
8	0.550	x	1.500	x	1.000	x	0.825
9	2.500	x	1.900	x	1.000	x	4.750
10	1.800	x	1.000	x	1.000	x	1.800
TOTAL							126.538
NET AREA OF TYPICAL FLOOR							471.117

A - BUILDING TYPICAL - 2,3,4,5,6 FLOOR PLAN
SCALE (1:200)

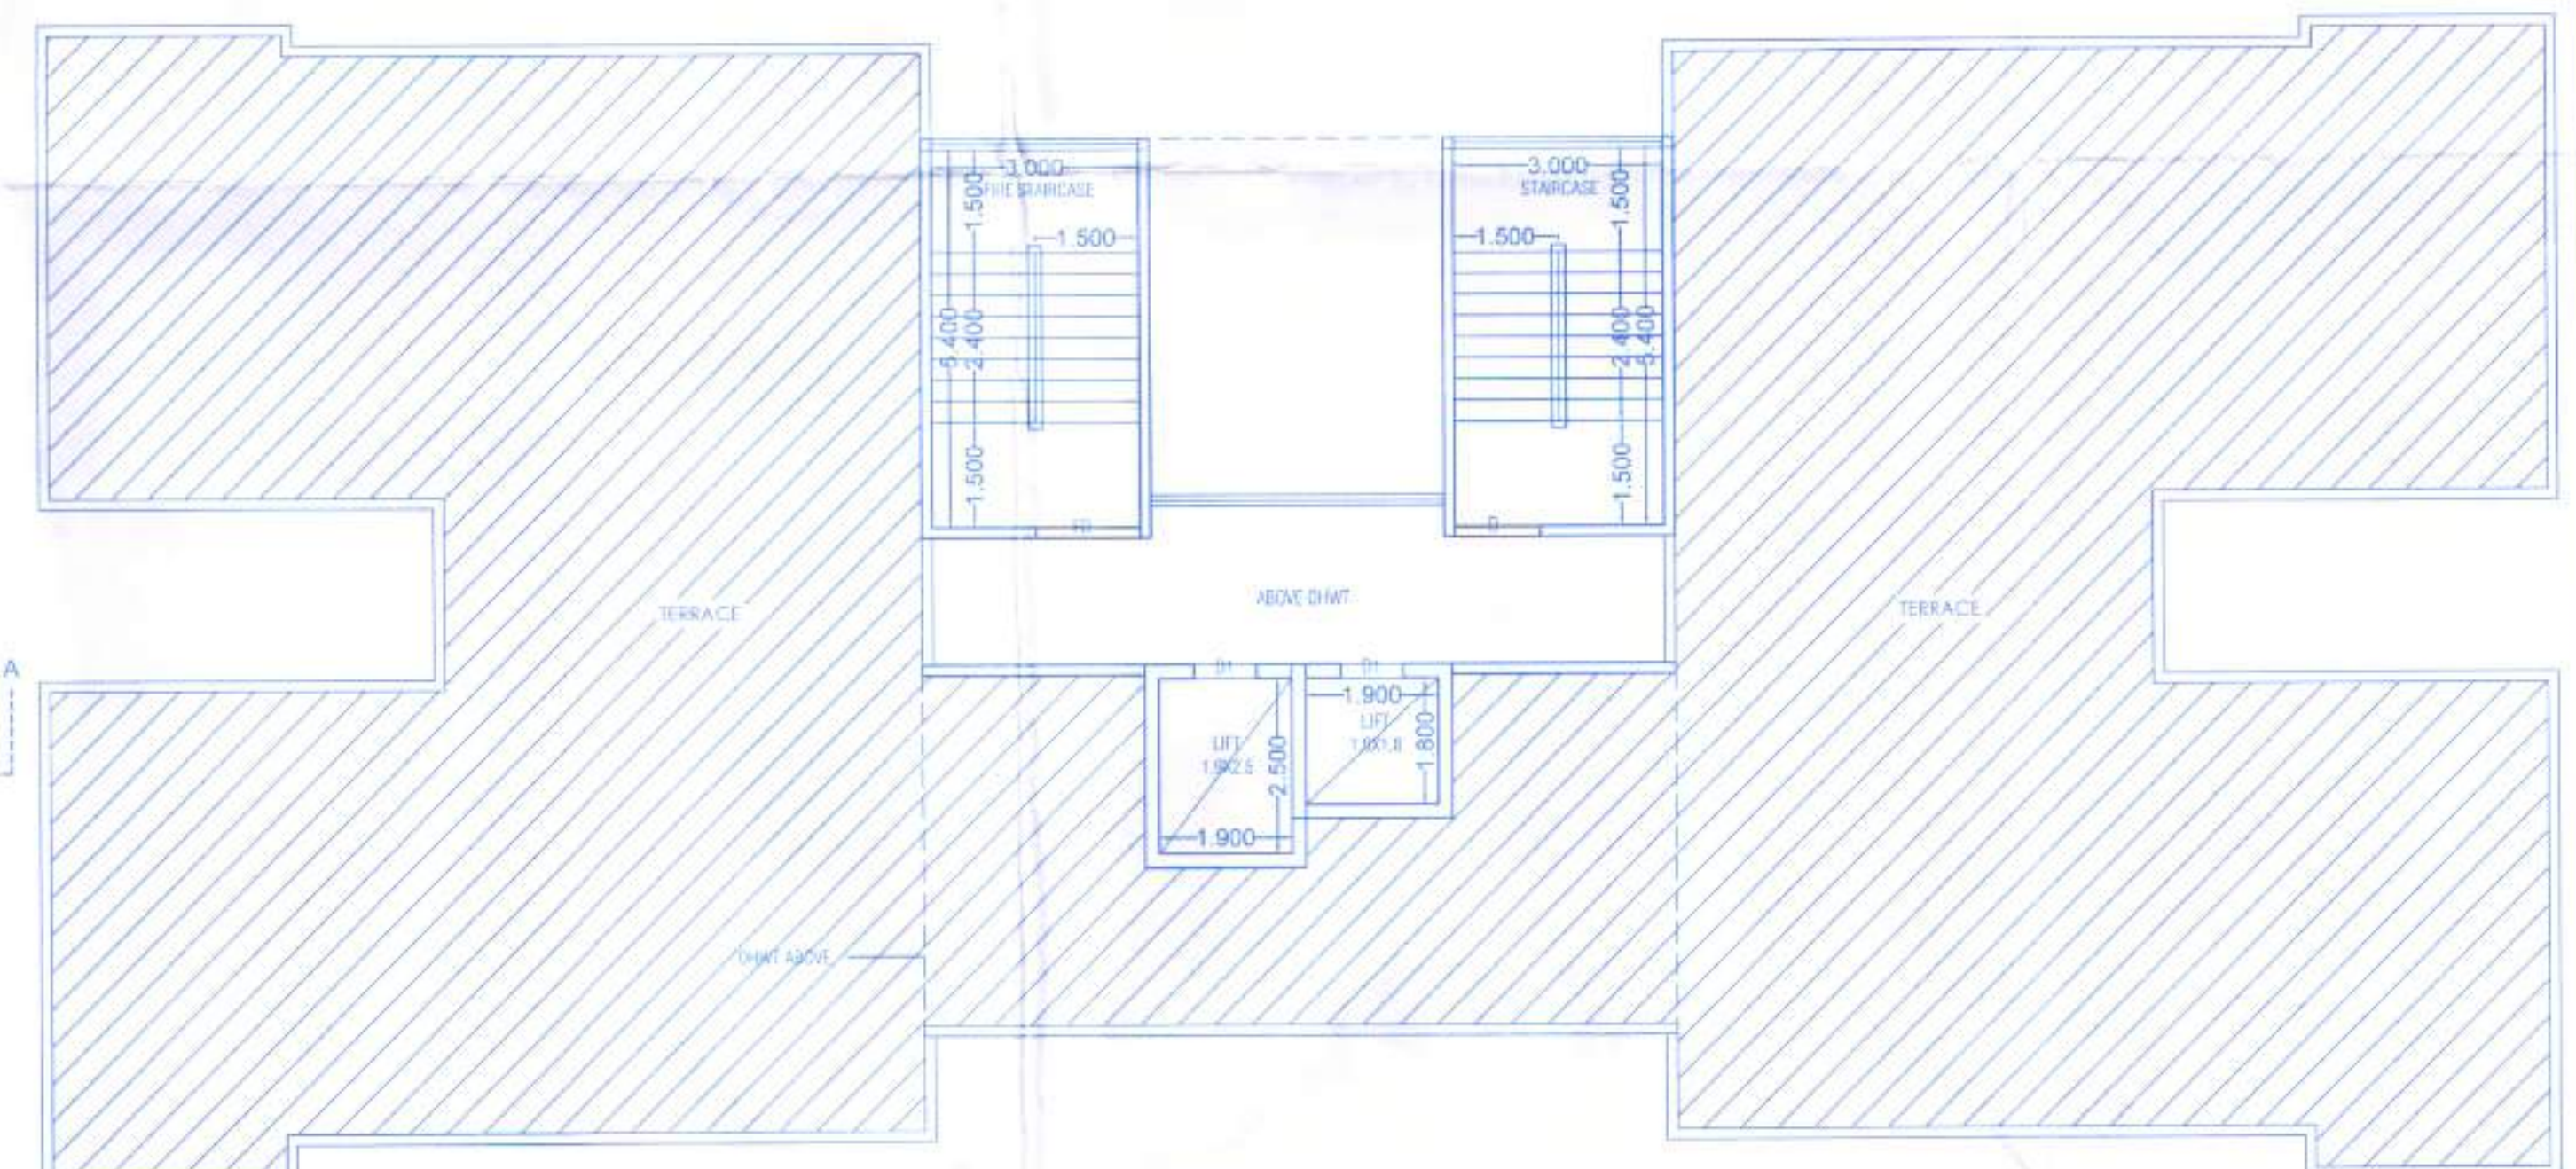

A - BUILDING - TERRACE FLOOR PLAN
SCALE (1:100)

OWNER'S NAME: Govind Vinod Navale & others through its POA holder M/s Legacy Homes through its partner M/s Legacy Lifespaces LLP through its partner Mr. Rohan Rajeshchand Samant.		OWNER'S SIGN:
PROJECT: REGULAR TRACK, VILLAGE - TATHAWADE		ARCHITECT'S SIGN:
ARCHITECT: Manu Vasant Shah		
JOB NO.	DRG. NO.	SCALE
INWARD NO.	INCHARGE/DESIGNER	DATE
KEY NO.		SHEET NO.