

RRACE FLOOR PLAN, SECTION, ELEVATION, ETC.

PROFORMA- II	PROPOSED REDEVELOPMENT OF MANOHAR MAHAL CO.OP. HSG. SOCIETY ON PLANNING ON PLOT BEARING FINAL PLOT NO.226, PLOT NO-26 T.P NO-1 THANE	DRAWING SHEET NO. 2 / 2
--------------	--	-------------------------

Stamps of Approval of Plans:

Plans are approved Subject to conditions
Prescribed in Permit No. V.P. 5270100/19
MGTB-DPTPS/4240/21 Dated...1.11.2022


Deputy Engineer
(TDD)

Engineer
Executive Engineer
(TDB)
Thane Municipal Corporation
The City of Thane




सावाधान


नम्र नवाशुषार बंधकान न करणे तसेप
विकास नियम निमनअनुसार आवश्यक त्या
परवानग्या न देऊन अनेकजण नगर करणे, मगाराष्ट्र
प्रादेशिक व नगर राज्य अर्थसिक्त्याचे कराम ५२
अनुसार दसवामान मुरवा आहे. त्यासाठी खासरी
जास्त ३ वर्षे कैद व रु. ५०००/- दंड होऊ शकतो.

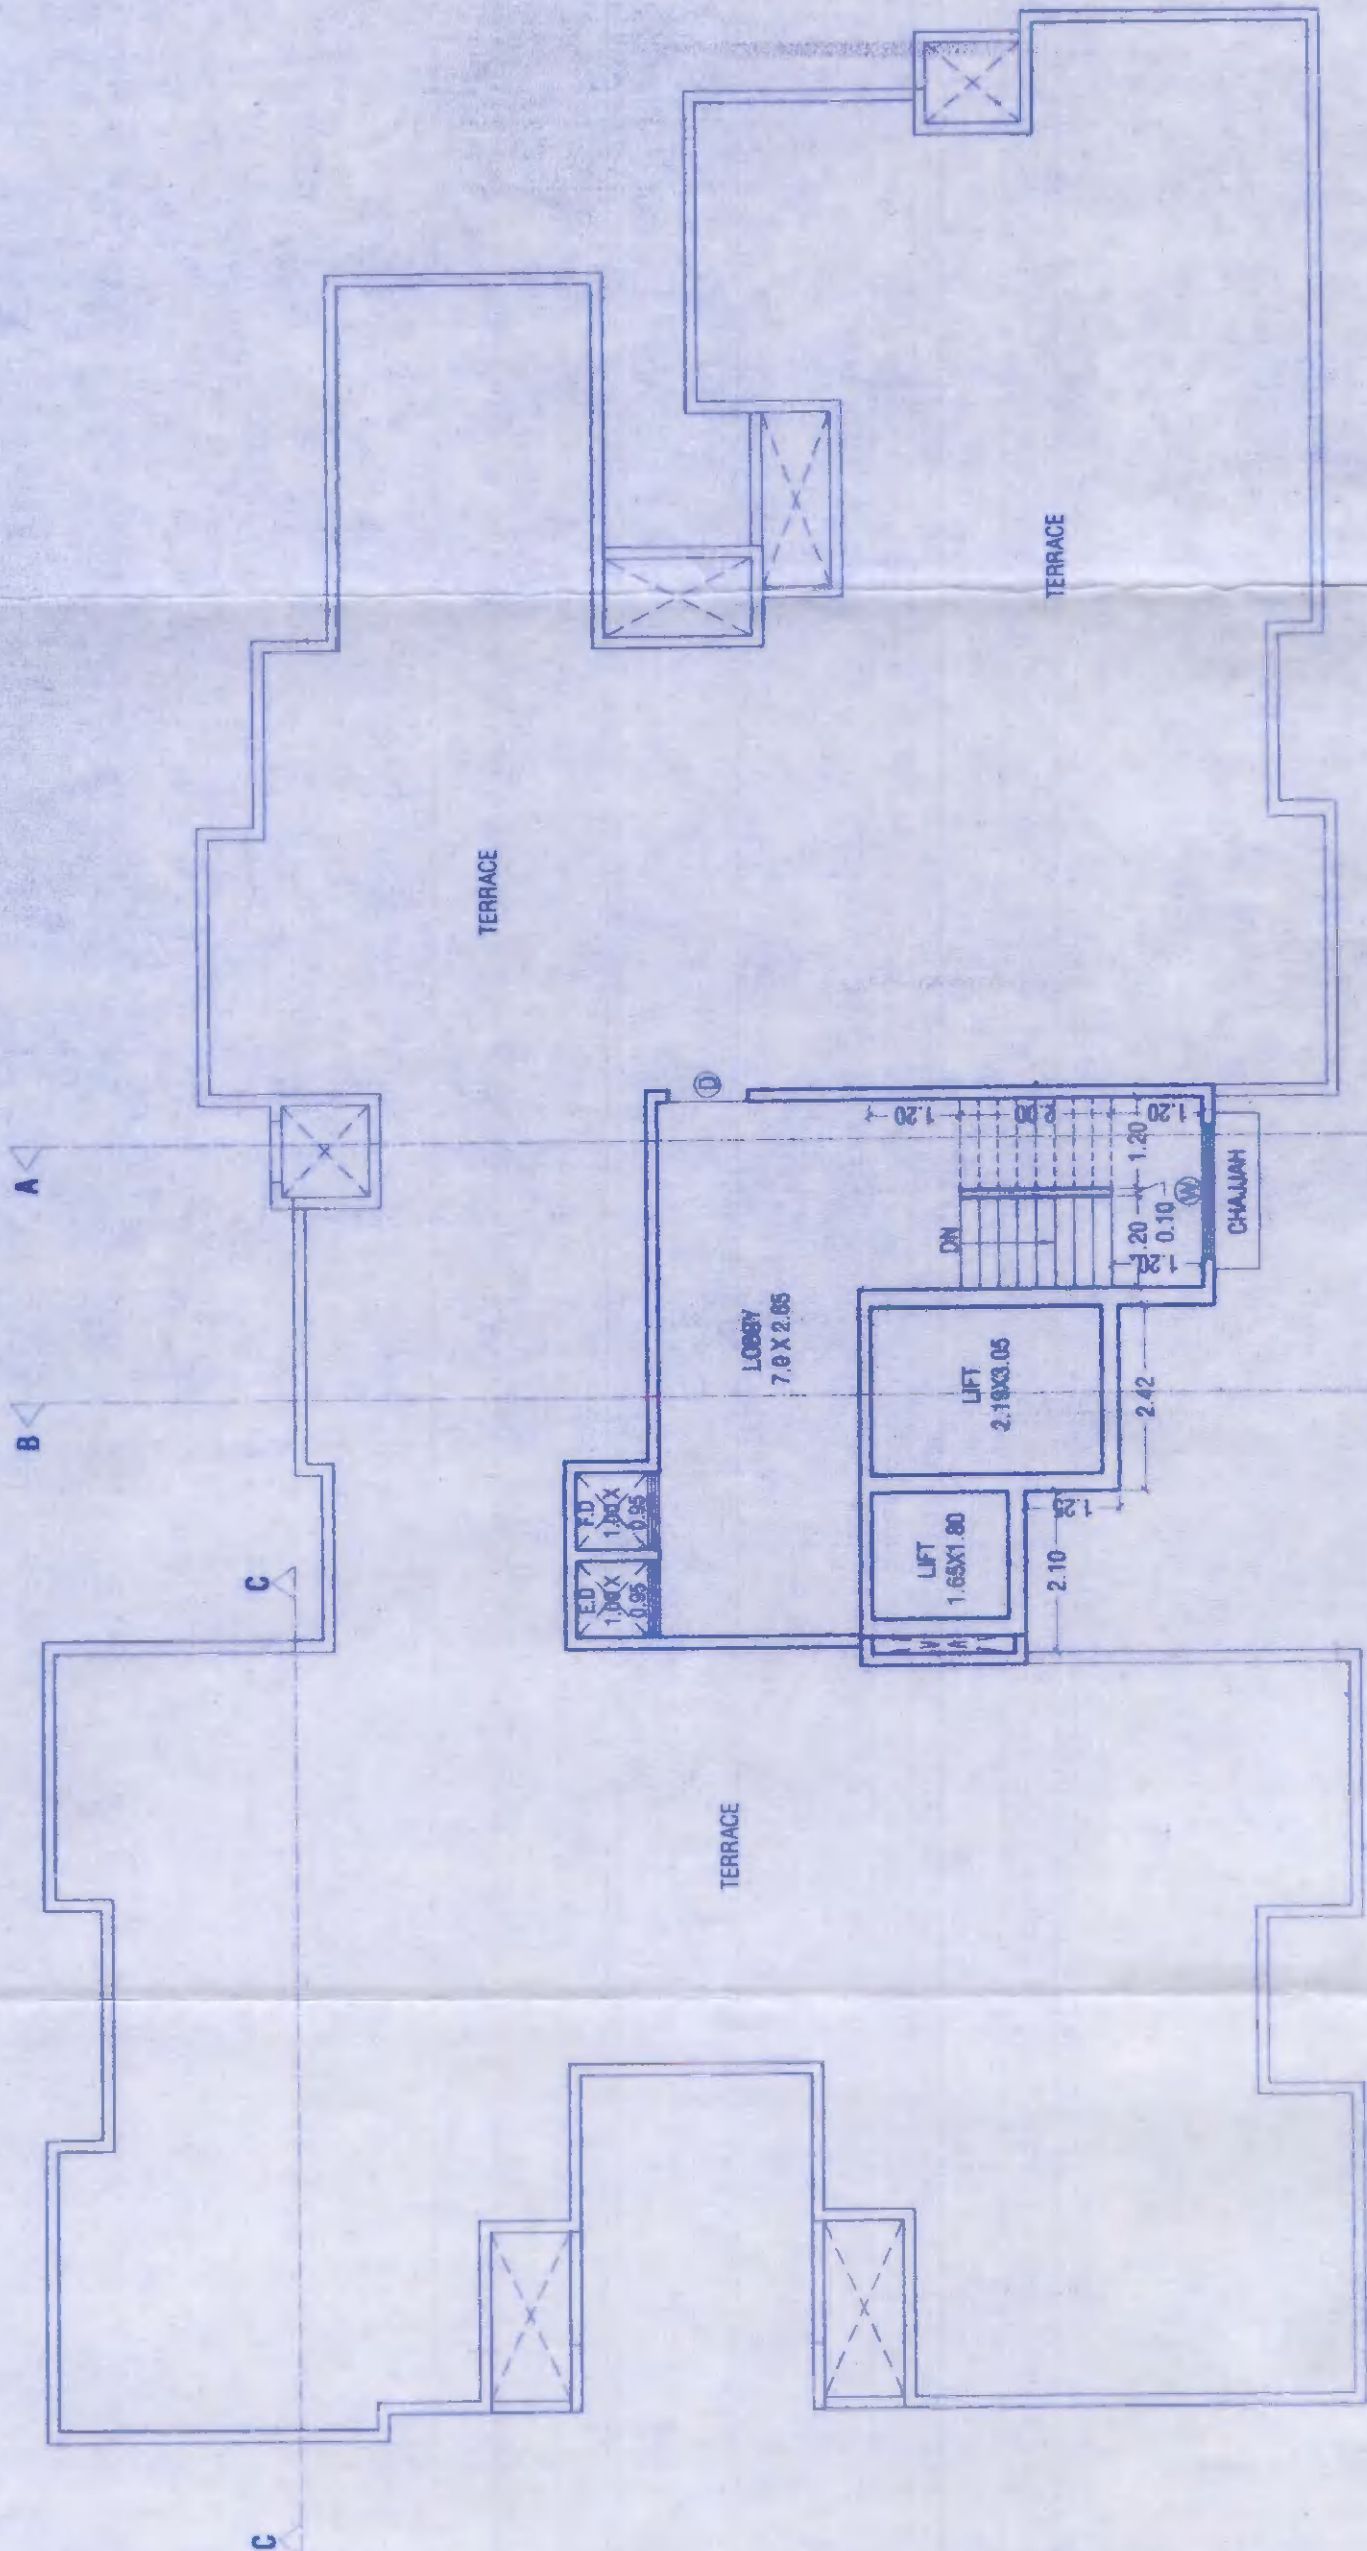

TERRACE FLOOR PLAN

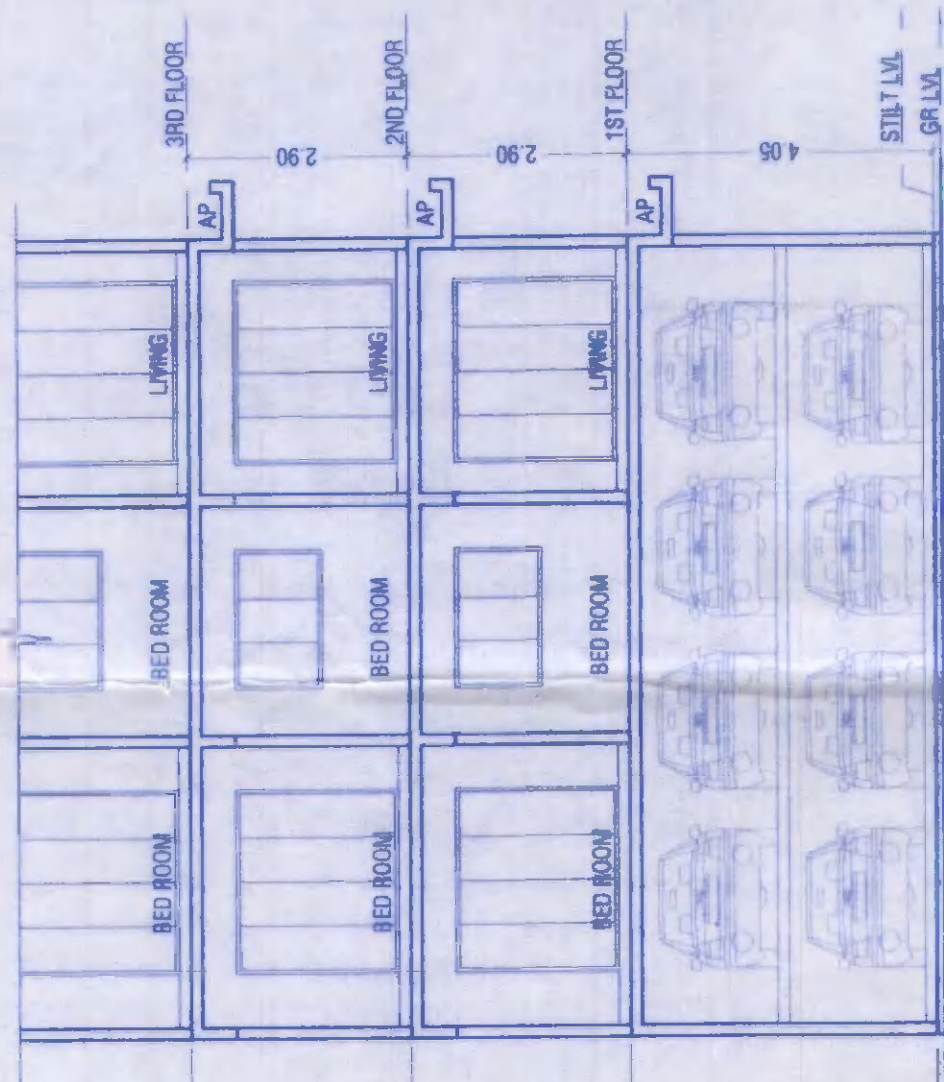

SECTION C-C
SCALE- 1:100

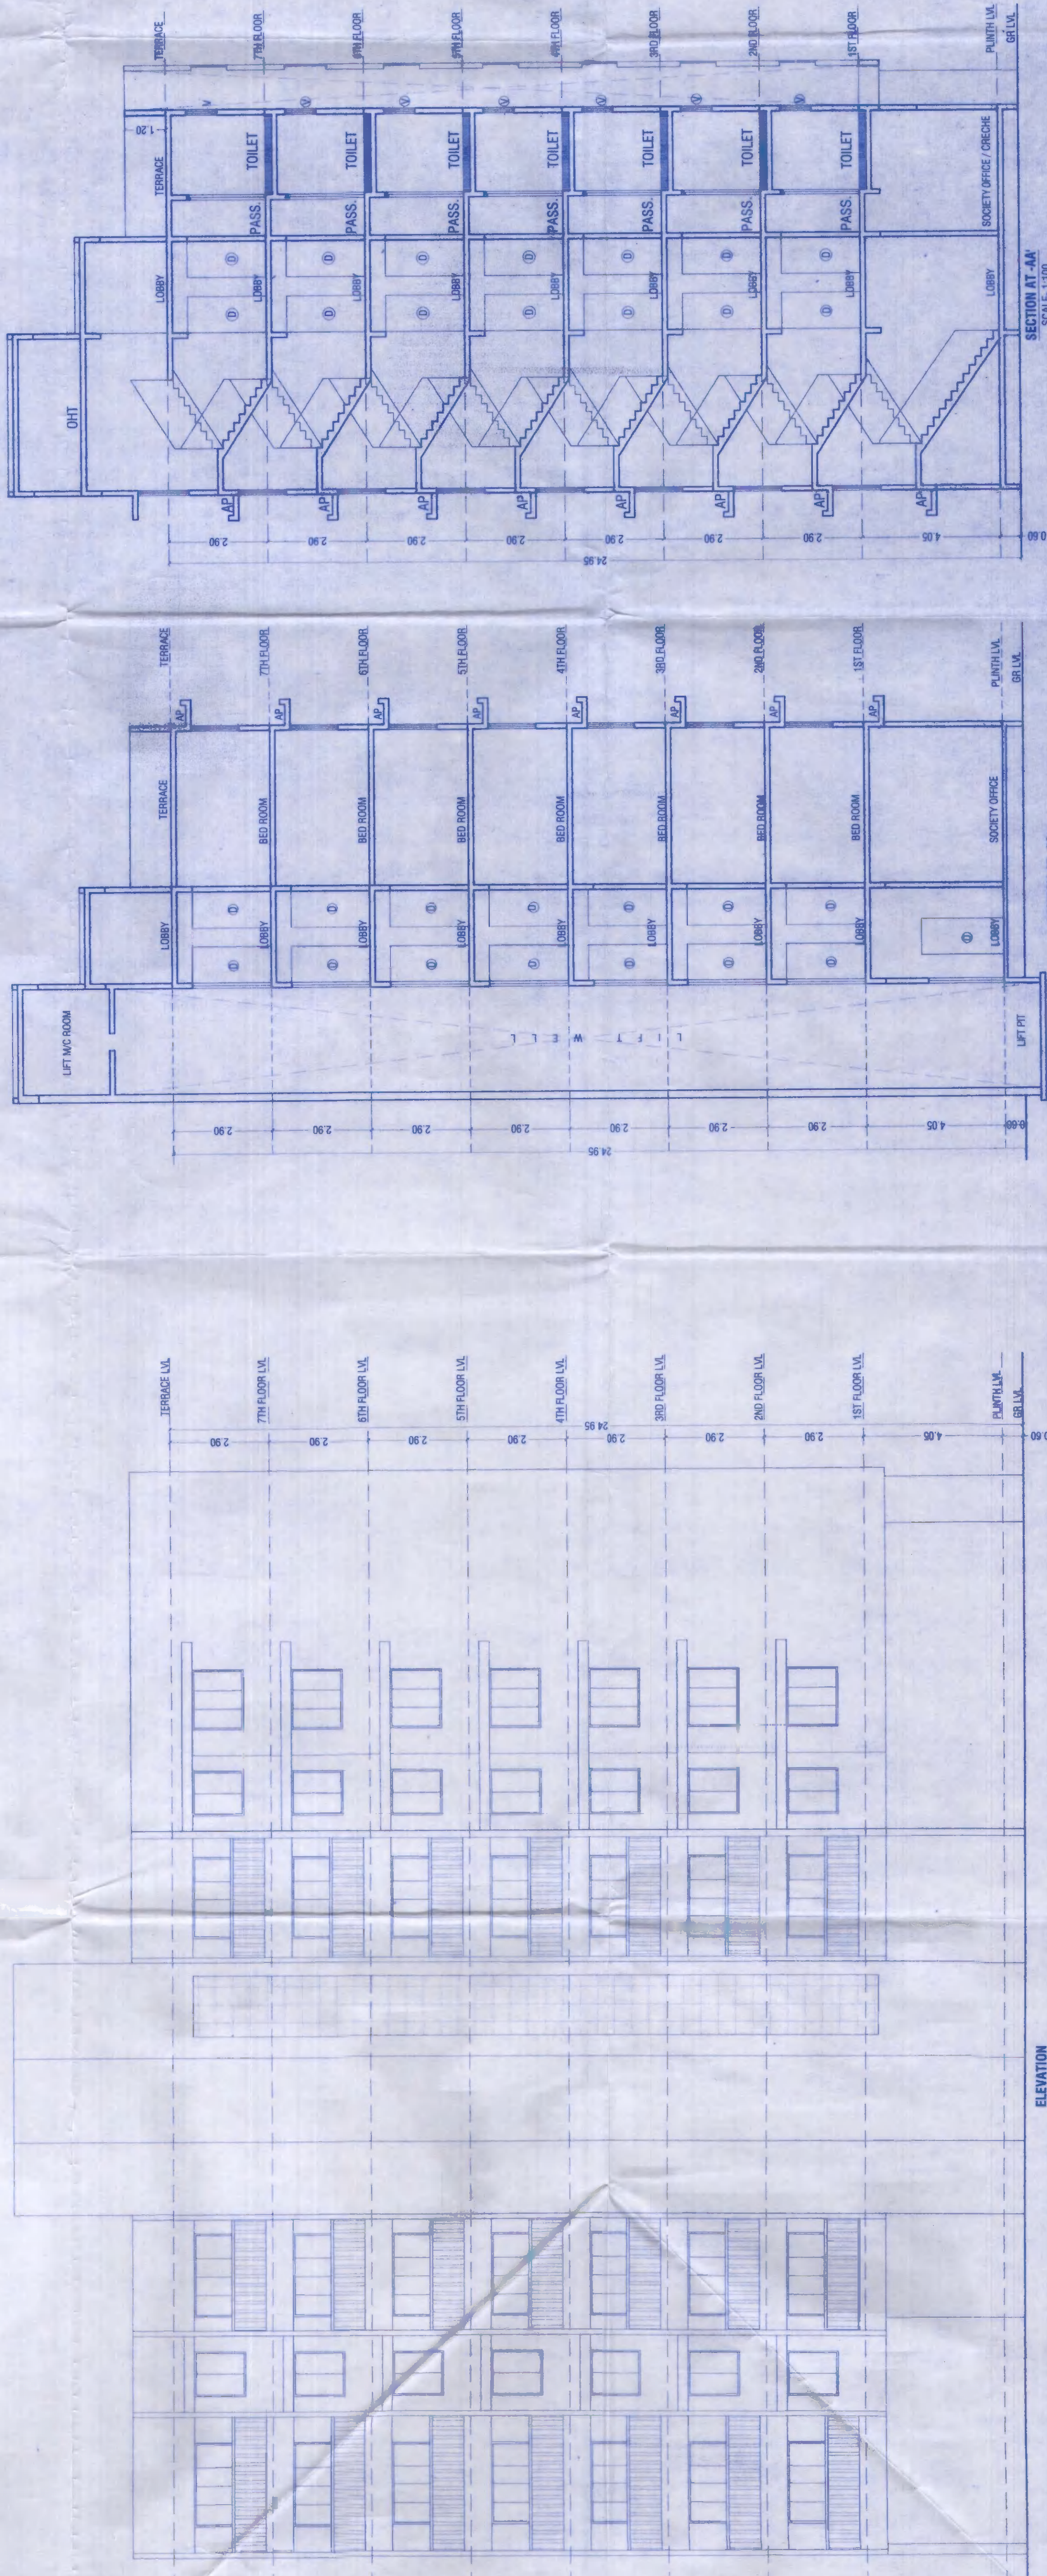

LEVATION
CALE- 1-100

DOOR WINDOW SCHEDULE		
TYPE	SIZE	DESCRIPTION
W	2'4 1/2 x 2'10	ALUMINUM SLIDING WINDOW
W1	2'0 1/2 x 2'10	ALUMINUM SLIDING WINDOW
H1	2'0 1/2 x 2'10	ALUMINUM SLIDING WINDOW
W2	1'8 1/2 x 2'10	ALUMINUM SLIDING WINDOW
W3	1'7 1/2 x 2'10	ALUMINUM SLIDING WINDOW
W4	1'3 1/2 x 2'10	ALUMINUM SLIDING WINDOW
W5	0'8 1/2 x 1'20	ALUMINUM SLIDING WINDOW
	0'65 x 1'00	LOUVRES
	0'75 x 1'20	REFER TO DETAIL
D1	1'05 x 2'10	TEAKWOOD FRAMED DOOR
D2	0'90 x 2'10	TEAKWOOD FRAMED DOOR
D3	0'75 x 2'10	TEAKWOOD FRAMED DOOR

MANOHAR MAHAL CO-OP HSG. SOCIETY, (OWNER)
SHARDA VASTU NIRMITEE PVT LIMITED (P.O.A.H.)
OFFICE NO. 5 & 6, MATILHI CO-OP. HOUSING SOCIETY, RAVI COMPOUND
PANCHPAKHADI, NAIPADA THANE, THANE (W) - 400601

or SHARDA VASTU NIRMITEE PVT. LTD.

10

SIGNATURE OF ARCHITECT

ARCHITECTS NAME & ADDRESS

ARCHITECTS NAME & ADDRESS



2ND FLOOR, NAKSHATRA, A WING,
NEAR TMC, ALMEIDA ROAD,
PANCHPAKHADI, THANE (W). 400 602
PHONE - 2537 8761, TELEFAX - 2536 4770
E-MAIL - ishkaranarchitects@yahoo.co.in

ORG. NO.	SCALE	DATE	DRAWN BY	CHKD. BY	REGIST. NO. OF ARCHITECT
9777/2021/M-02	AS SHOWN	18/03/2022	SUCRA		CA/92/1/40850

