



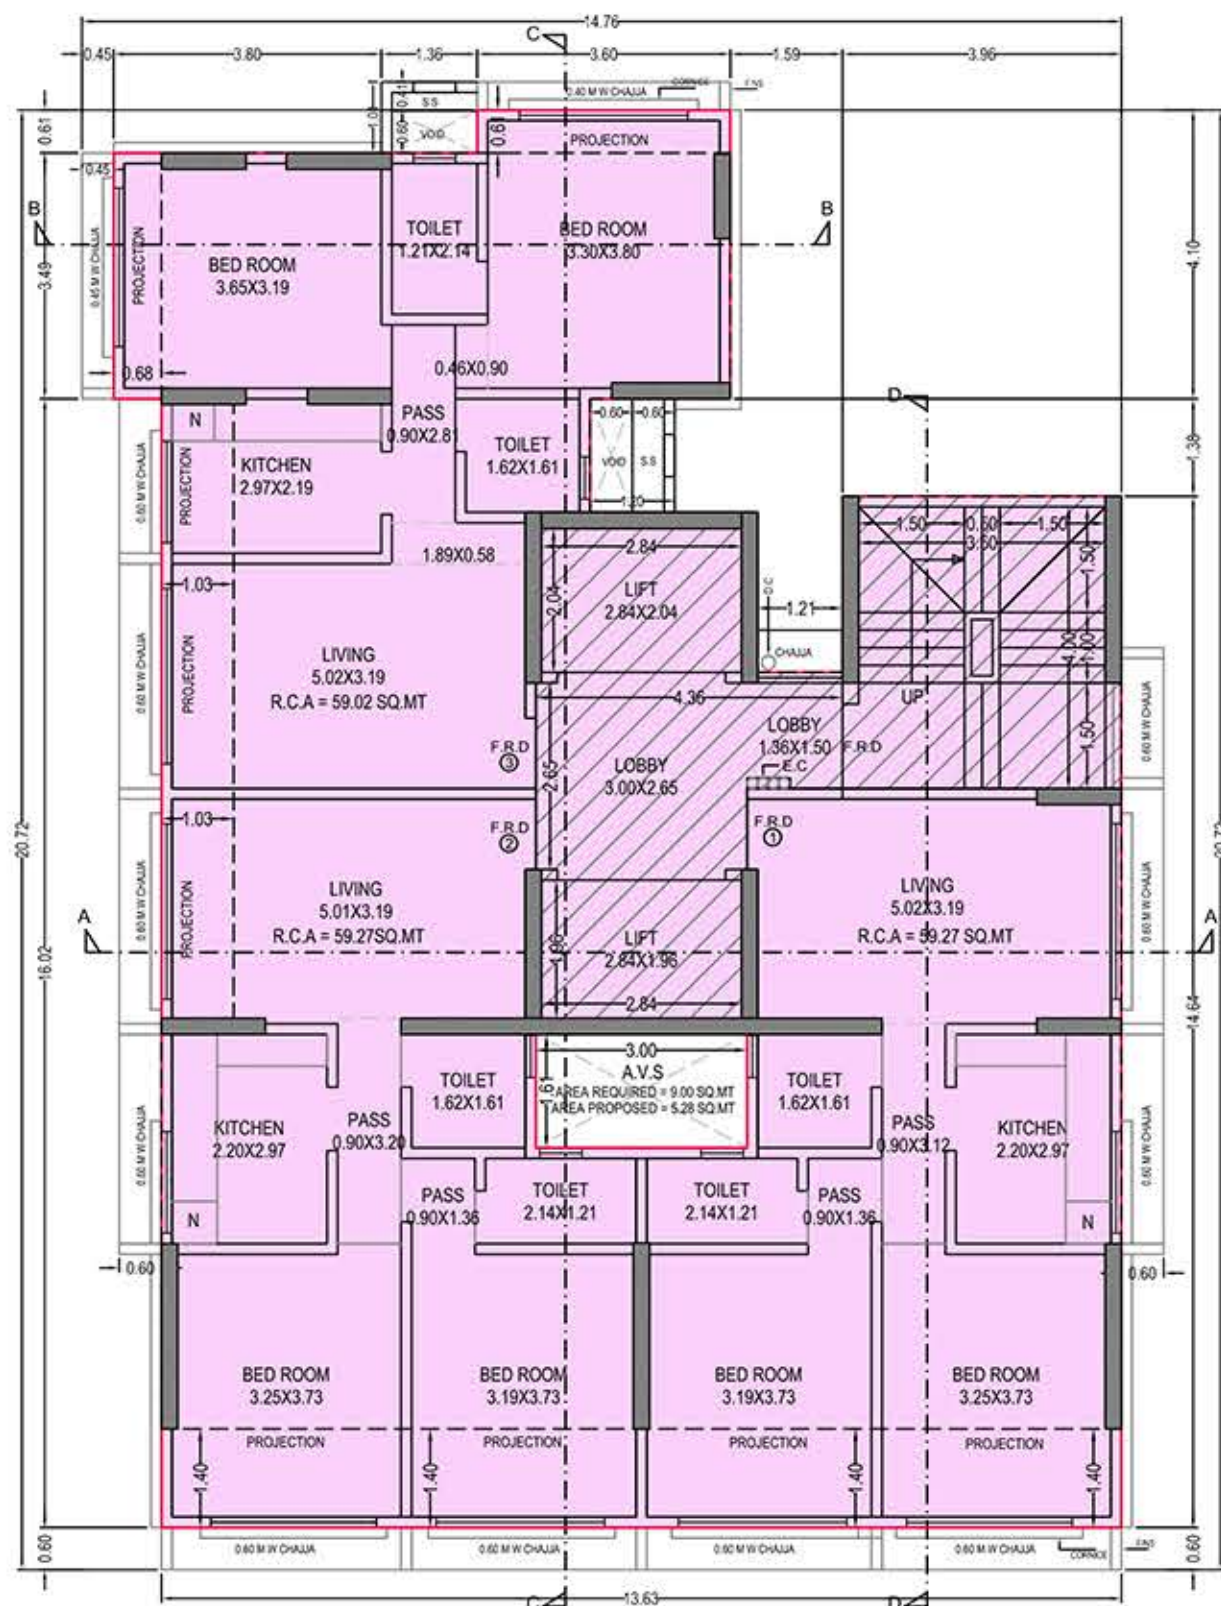

2ND TO 9TH FLOOR PLAN
SCALE 1:100

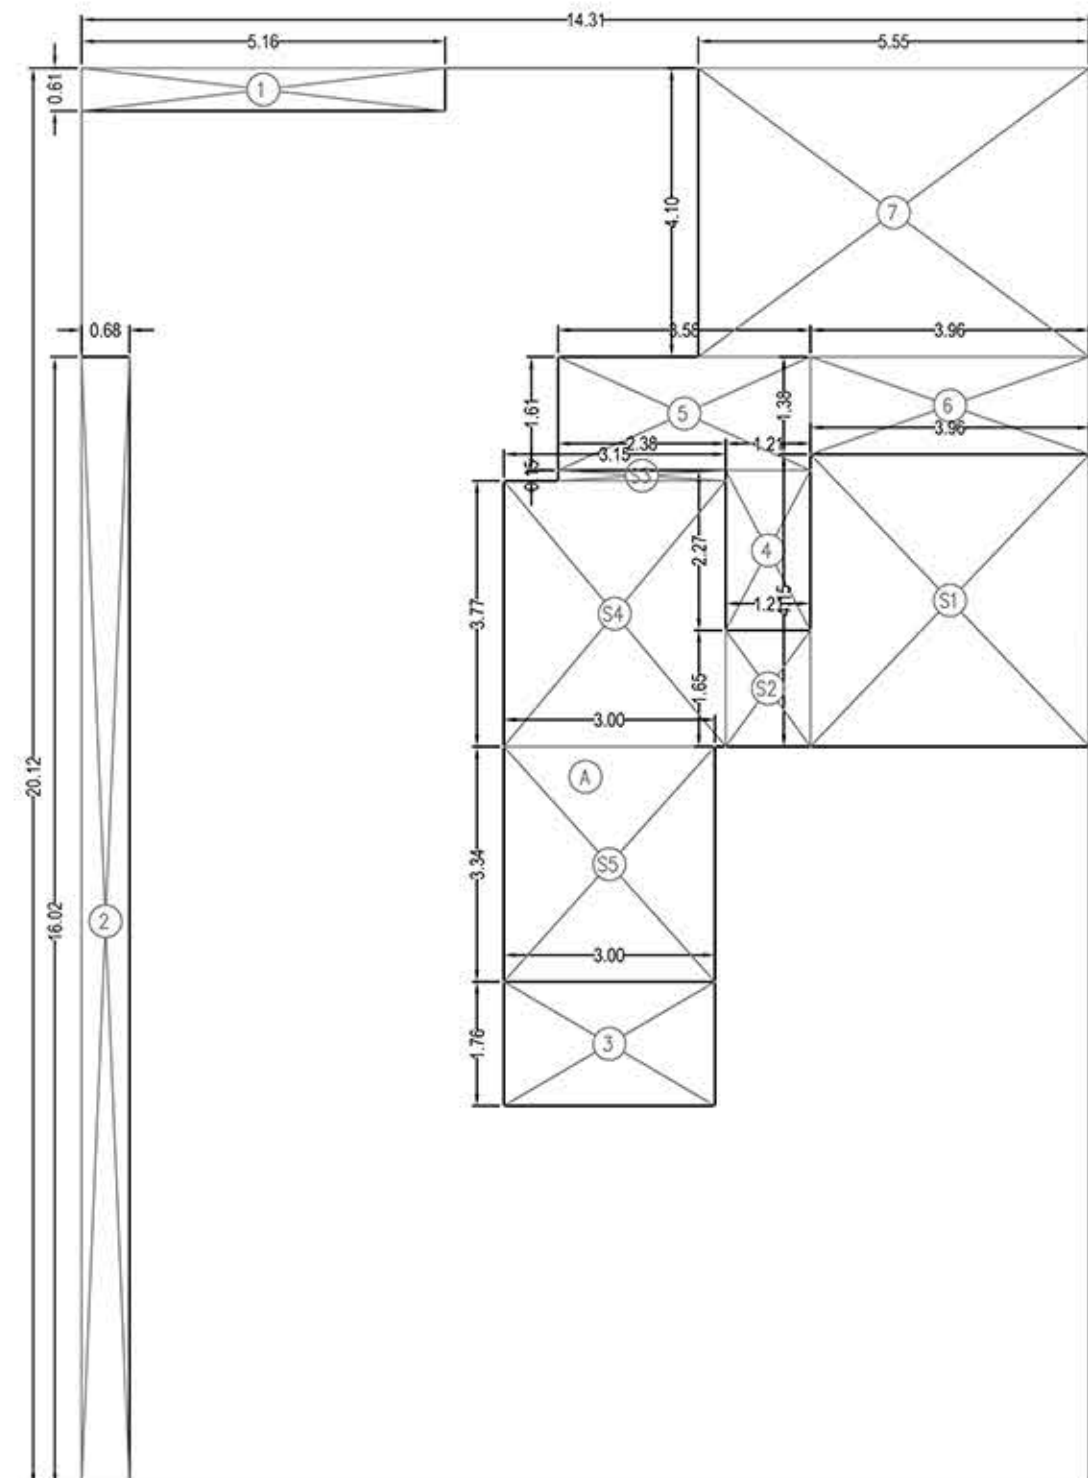


BUA DIAG. OF 2ND TO 9TH FLOOR
SCALE 1:100

BUILT UP AREA CALCULATION				
2ND TO 9TH FLOOR				
A	14.31	X	20.12	X 1 NO
				= 287.92 SQ.MT.
				TOTAL ADDITION = 287.92 SQ.MT. X


DEDUCTIONS				
1	5.16	X	0.81	X 1 NO
				= 3.15 SQ.MT.
2	0.68	X	16.02	X 1 NO
				= 10.89 SQ.MT.
3	3.00	X	1.76	X 1 NO
				= 5.28 SQ.MT.
4	1.21	X	2.27	X 1 NO
				= 2.75 SQ.MT.
5	3.58	X	1.61	X 1 NO
				= 5.76 SQ.MT.
6	3.96	X	1.38	X 1 NO
				= 5.46 SQ.MT.
7	5.55	X	4.10	X 1 NO
				= 22.76 SQ.MT.
				TOTAL DEDUCTION = 56.05 SQ.MT. Y1
				TOTAL BUILT UP AREA (X - Y1) = 231.87 SQ.MT. X1

STAIRCASE & LIFT AREA				
S1	3.96	X	4.15	X 1 NO
				= 16.43 SQ.MT.
S2	1.21	X	1.65	X 1 NO
				= 2.00 SQ.MT.
S3	2.38	X	0.15	X 1 NO
				= 0.36 SQ.MT.
S4	3.15	X	3.77	X 1 NO
				= 11.88 SQ.MT.
S5	3.00	X	3.34	X 1 NO
				= 10.02 SQ.MT.
				TOTAL STAIR & LIFT AREA PER FL. (TYPICAL FLOOR) = 40.69 SQ.MT. Y2

NET BUILT UP AREA (X1 - Y2)				= 191.18 SQ.MT.
-----------------------------	--	--	--	-----------------

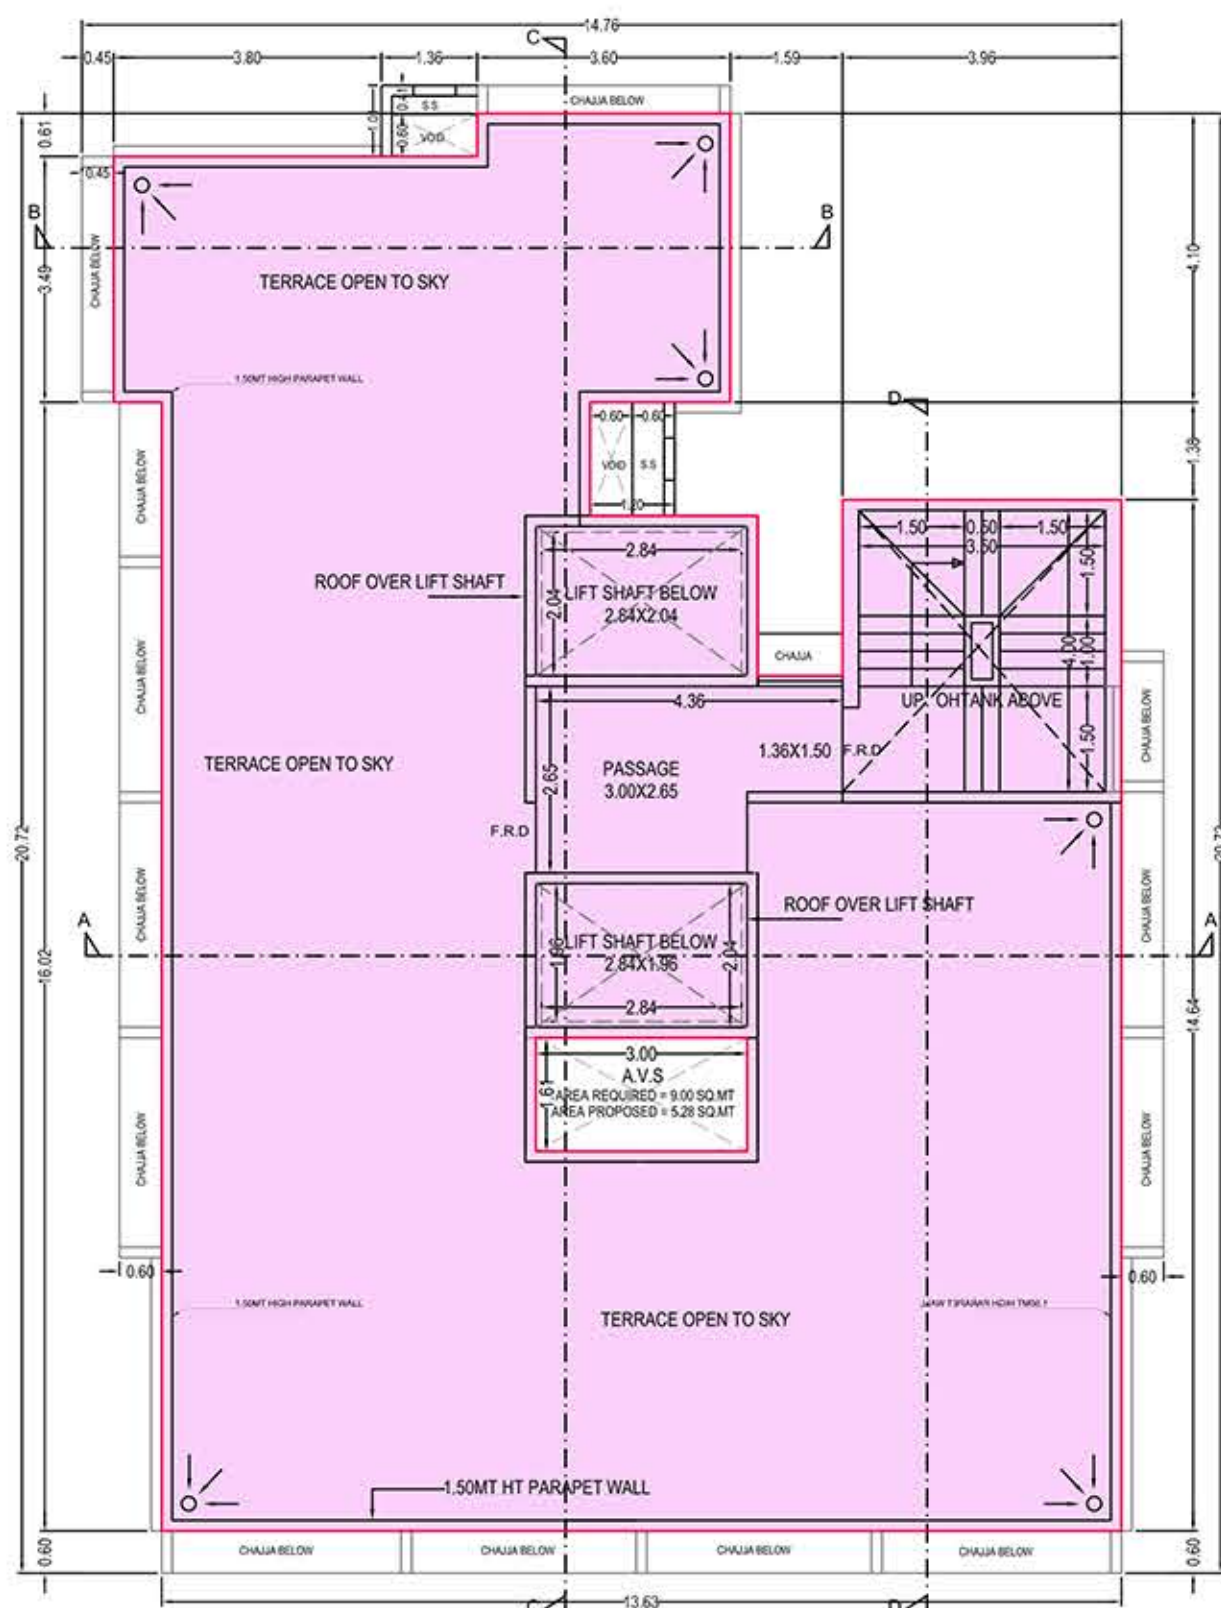


TERRACE FLOOR PLAN
SCALE 1:100

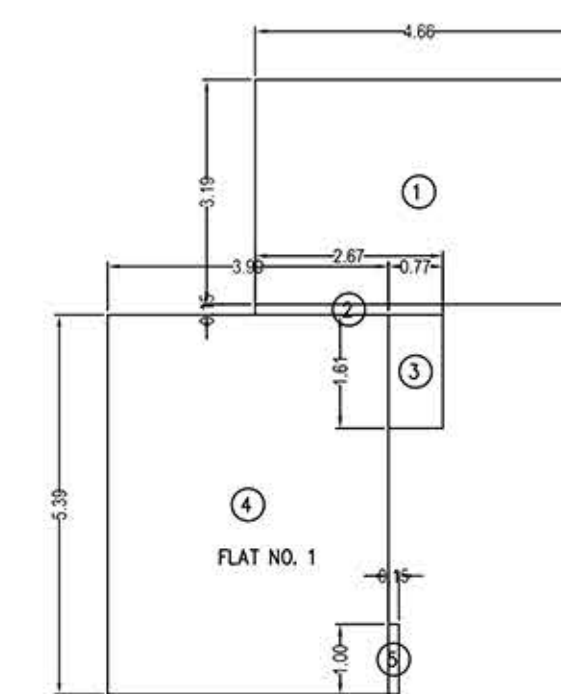

CARPET AREA DIAG. OF 1ST FLOOR PLAN
SCALE 1:100

CARPET AREA CALCULATION				
1ST FLOOR - FLAT NO.1				
1	4.66	X	3.19	X 1 NO
				= 14.87 SQ.MT
2	2.67	X	0.15	X 1 NO
				= 0.40 SQ.MT
3	0.77	X	1.61	X 1 NO
				= 1.24 SQ.MT
4	3.99	X	5.39	X 1 NO
				= 21.51 SQ.MT
5	0.15	X	1.00	X 1 NO
				= 0.15 SQ.MT
				TOTAL ADDITION = 38.17 SQ.MT X


CARPET AREA FOR PARKING PURPOSE ONLY

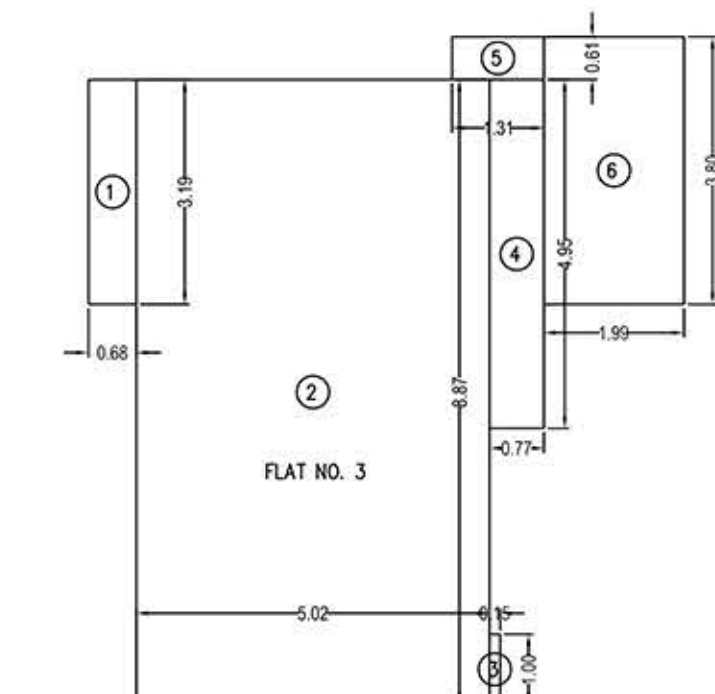

CARPET AREA DIAG. OF 2ND TO 9TH FLOOR PLAN
SCALE 1:100


CARPET AREA CALCULATION				
2ND TO 9TH - FLAT NO.3				
1	0.68	X	3.19	X 1 NO
				= 2.17 SQ.MT
2	5.02	X	8.87	X 1 NO
				= 44.53 SQ.MT
3	0.15	X	1.00	X 1 NO
				= 0.15 SQ.MT
4	0.77	X	4.95	X 1 NO
				= 3.81 SQ.MT
5	1.31	X	0.61	X 1 NO
				= 0.80 SQ.MT
6	1.99	X	3.80	X 1 NO
				= 7.56 SQ.MT
				TOTAL ADDITION = 59.02 SQ.MT X

CARPET AREA CALCULATION				
2ND TO 9TH - FLAT NO.2				
1	0.15	X	1.00	X 1 NO
				= 0.15 SQ.MT
2	5.02	X	10.19	X 1 NO
				= 51.05 SQ.MT
3	1.58	X	5.09	X 1 NO
				= 8.04 SQ.MT
				TOTAL ADDITION = 59.27 SQ.MT X

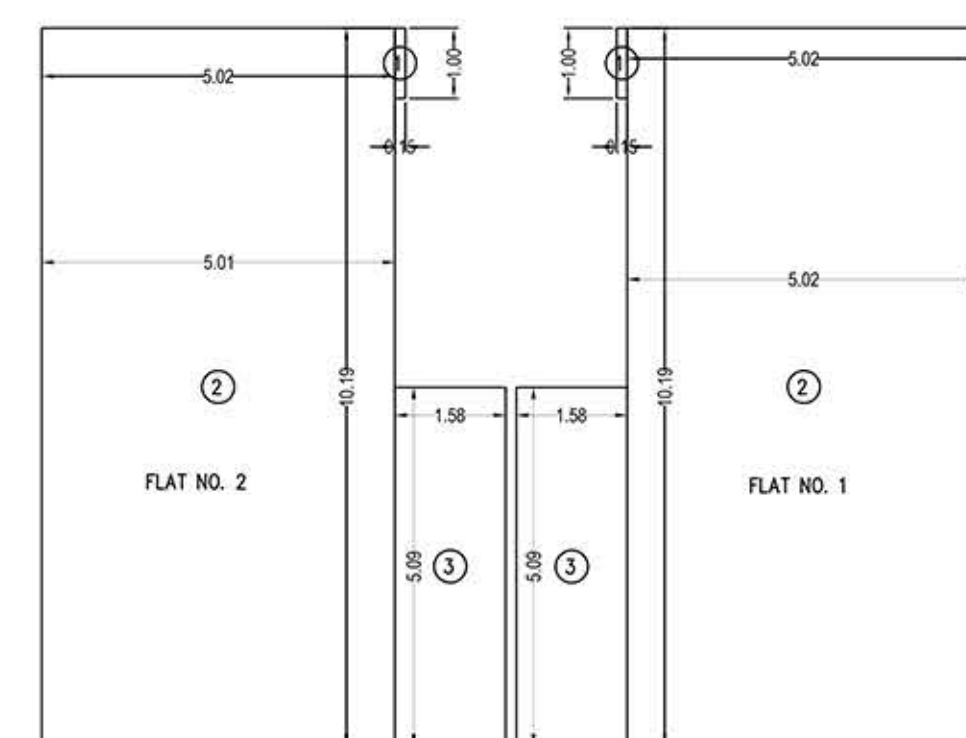


CARPET AREA DIAG. OF 2ND TO 9TH FLOOR PLAN
SCALE 1:100

CARPET AREA CALCULATION				
2ND TO 9TH - FLAT NO.1				
1	0.15	X	1.00	X 1 NO
				= 0.15 SQ.MT
2	5.01	X	10.19	X 1 NO
				= 51.05 SQ.MT
3	1.58	X	5.09	X 1 NO
				= 8.04 SQ.MT
				TOTAL ADDITION = 59.27 SQ.MT X

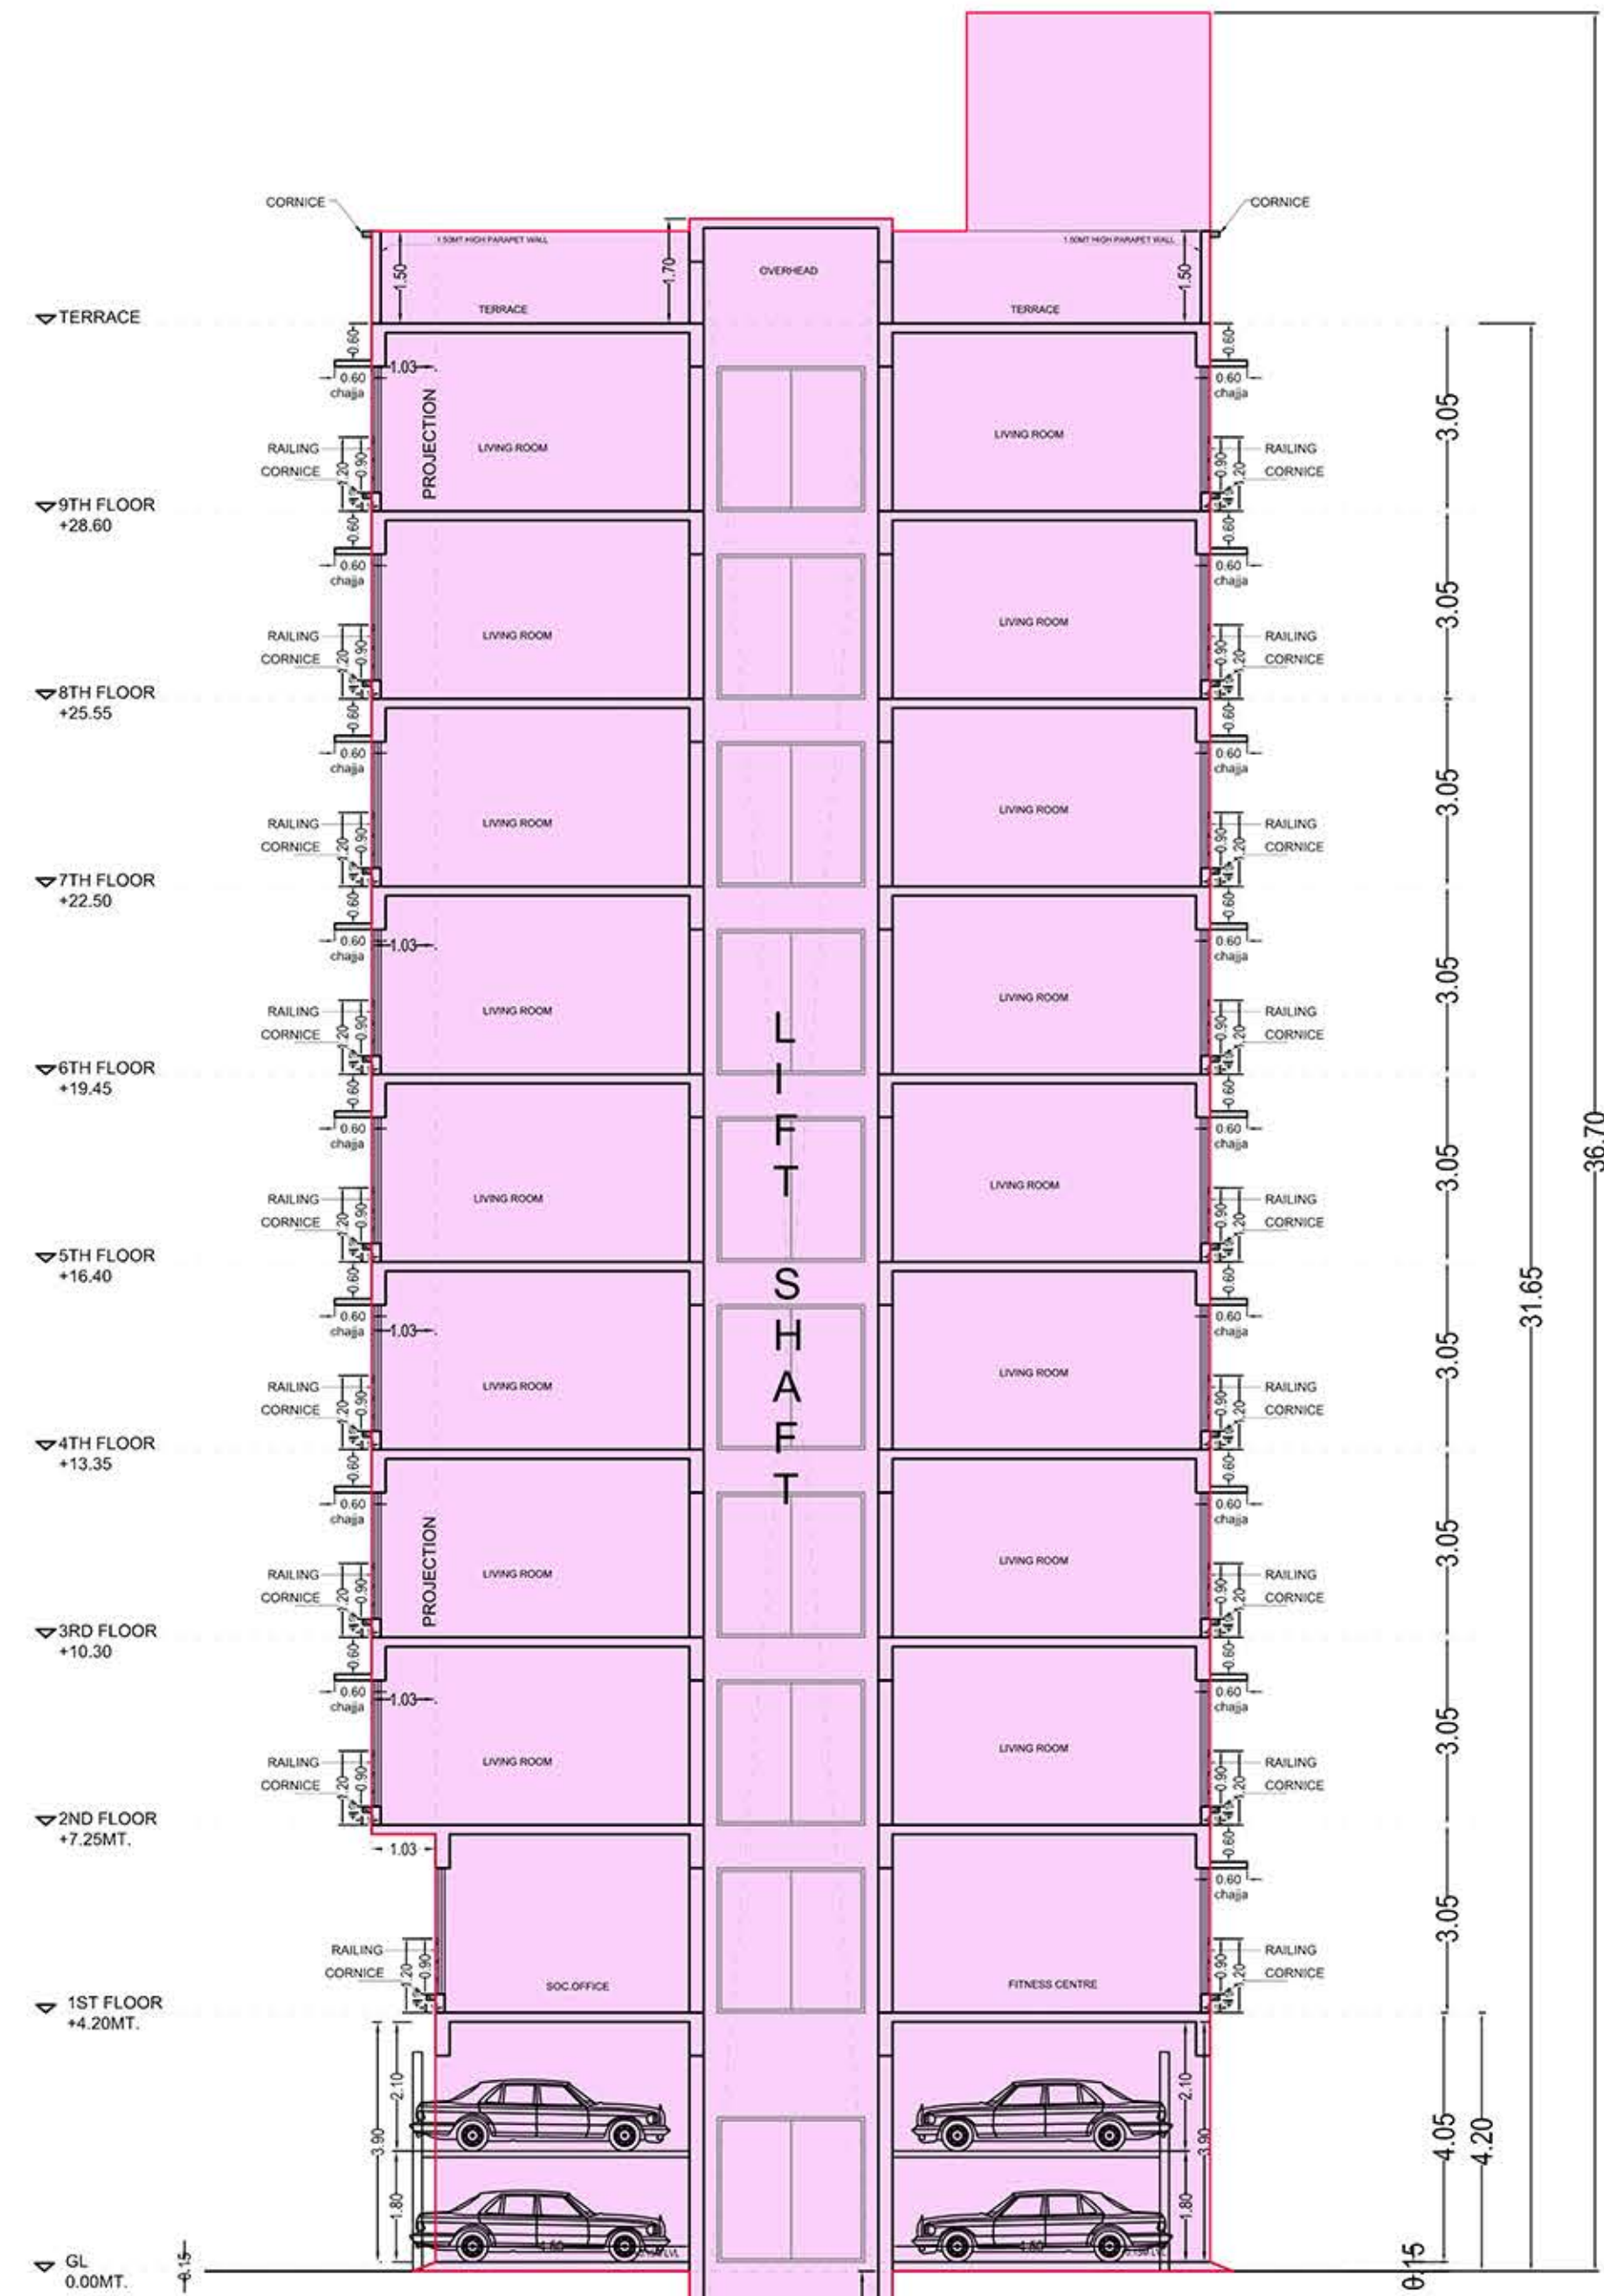

SECTION - A-A'
SCALE 1:100

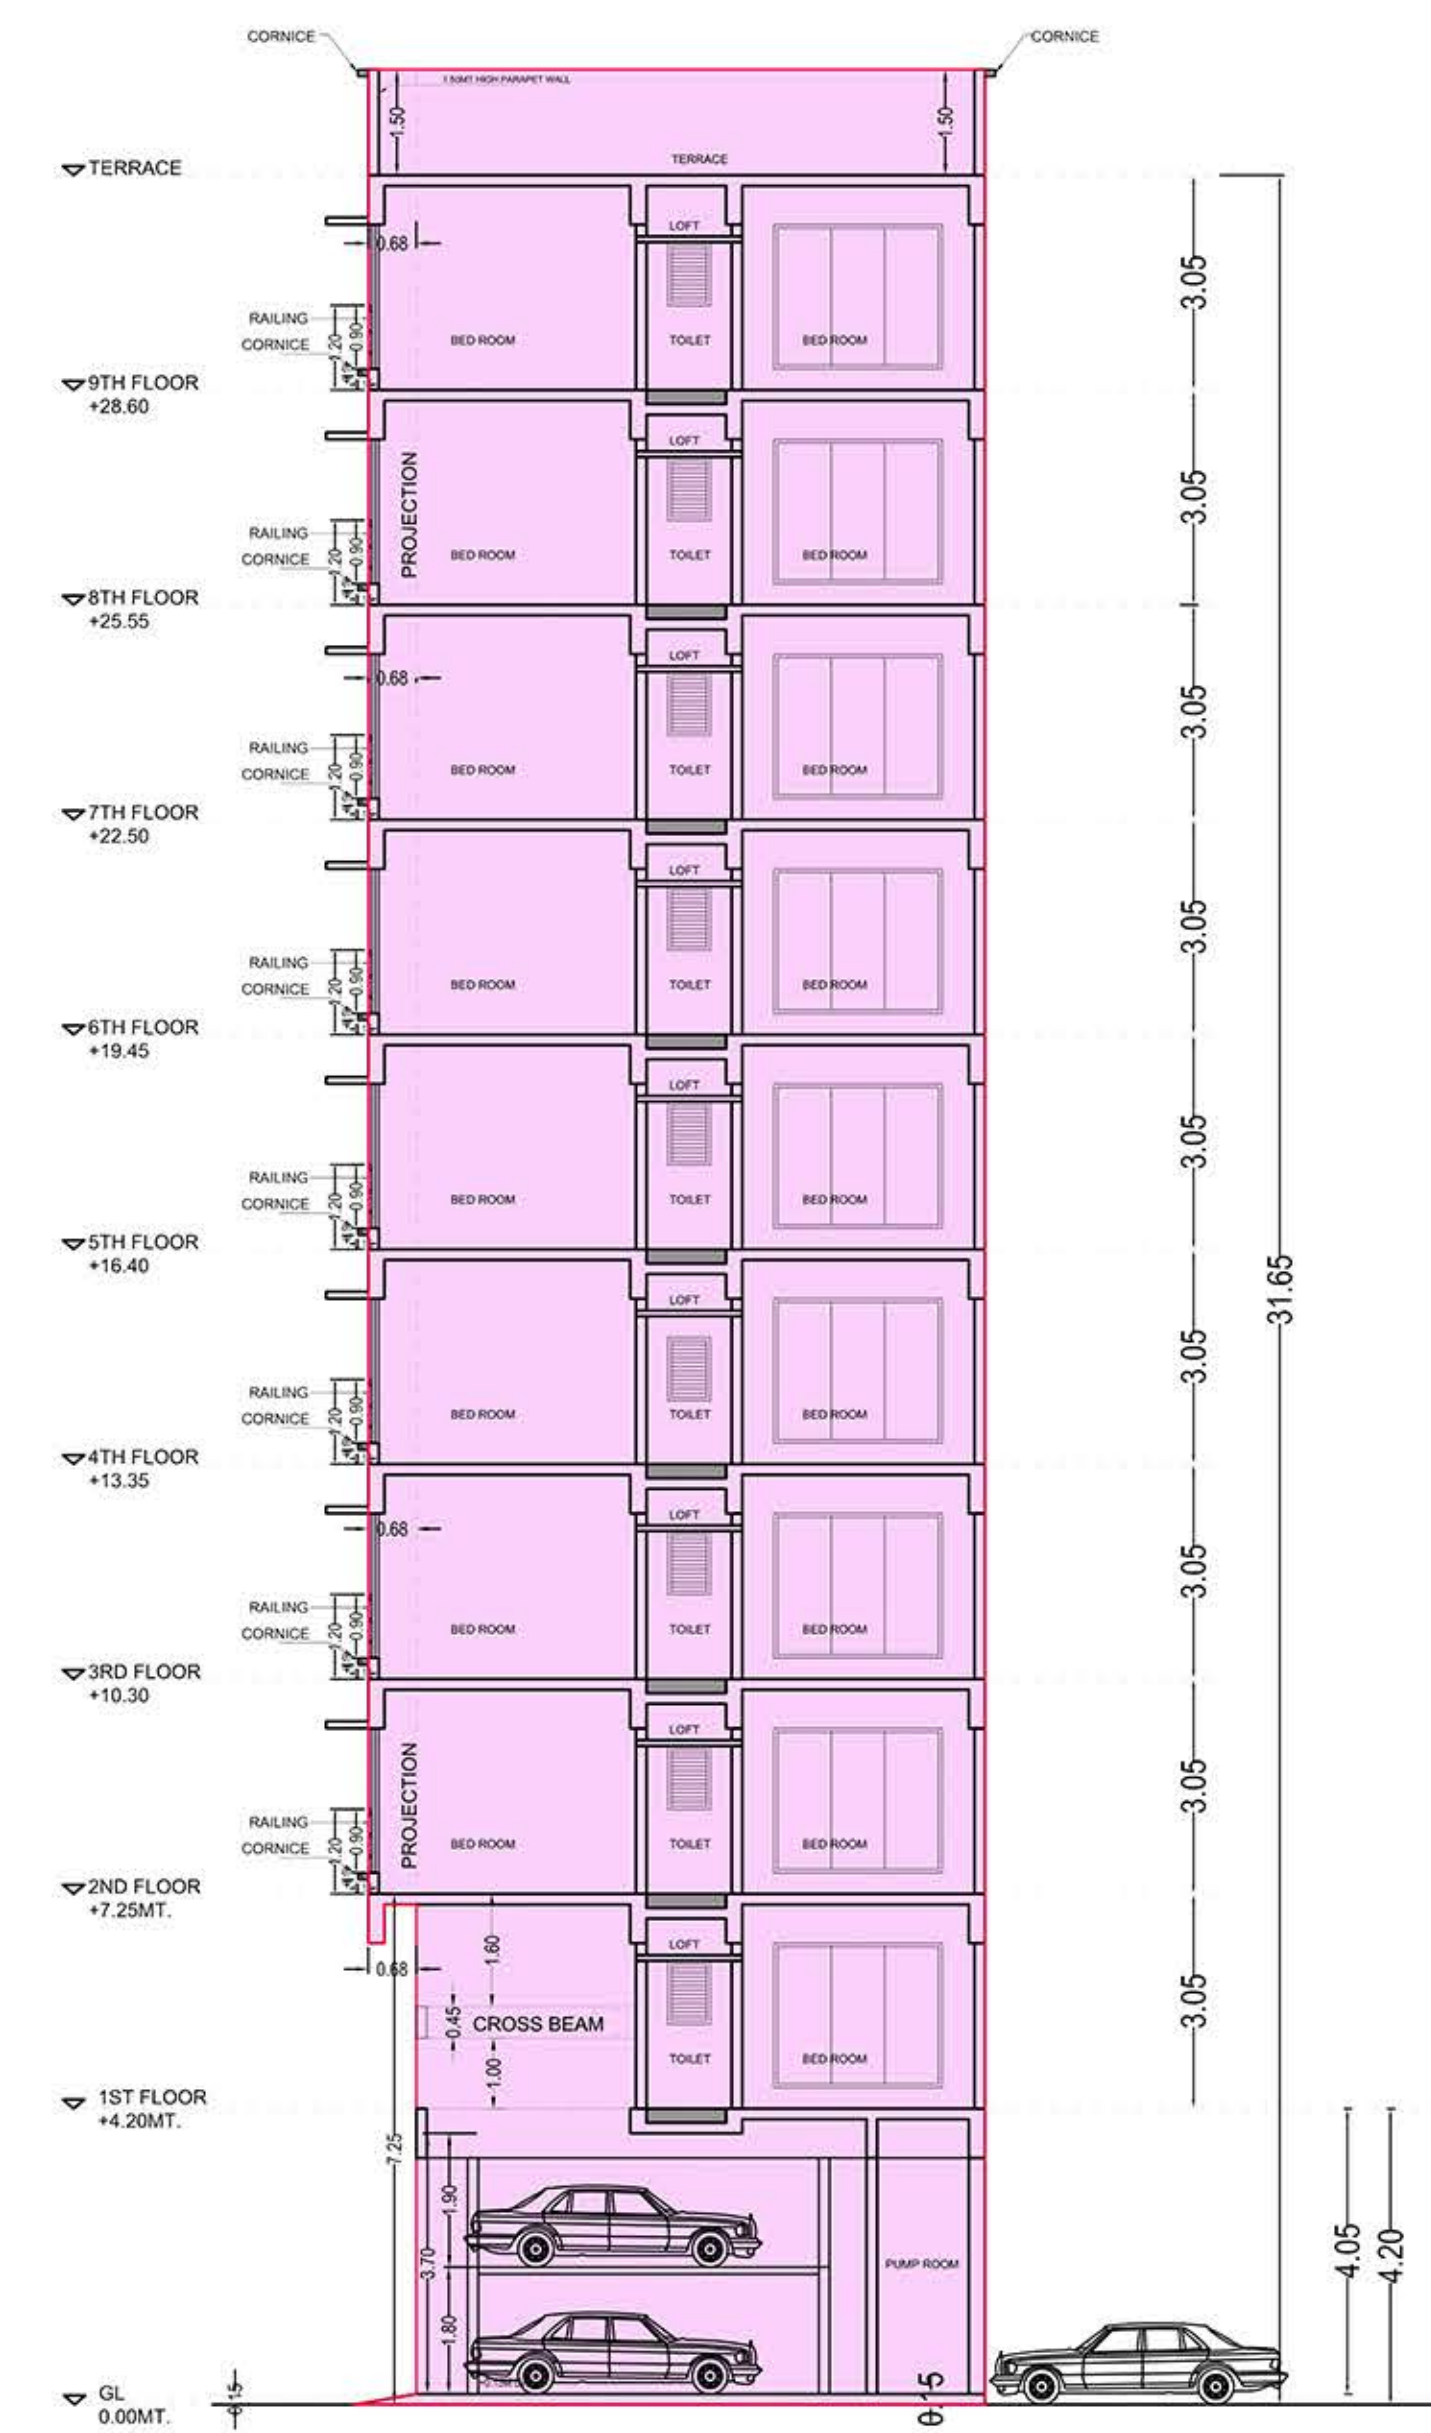

SECTION - B-B'
SCALE 1:100

PROFORMA B				
CONTENTS OF SHEET				
2NT TO 9TH FLOOR PLAN (BUA LINE DIAG & CALC.), TERRACE FLOOR PLAN SECTION: A-A' & B-B' AND CARPET AREA LINE DIAG. CALCULATION				
STAMP OF APPROVAL OF PLANS				
AKSHAY BHARGAV DUDHANE Digitally signed by AKSHAY BHARGAV DUDHANE Date: 2021.11.17 22:04:10 +05'30'		HARESH CHANDIRA M BHAGAT Digitally signed by HARESH CHANDIRA M BHAGAT Date: 2021.10.25 17:46:44 +05'30'		
S.E.B.P.		A.E.B.P.		
REVISION	DESCRIPTION	DATE	SIGNATURE	
PROPOSED REDEVELOPMENT BUILDING ON PLOT BEARING CTS NO. 580, NO. 14, OF VILLAGE PAHADI GOREGAON (W), PLOT 212 JAWAHAR NAGAR, ROAD AT GOREGAON (W), IN 'PIS' WARD, MUMBAI.				
Nikhil Suresh Shanghvi Digitally signed by Nikhil Suresh Shanghvi Date: 2021.10.25 17:46:44 +05'30'		SIGNATURE OF STRUCTURAL ENGINEER		
NAME OF OWNER :- The Jawahar Nagar Co.Op. Housing SOC., NAME OF LESSEE :- Smt. Parul Hemant Patel Address:- SARASWATI BHUVAN, JAWAHAR NAGAR ROAD NO.14, GOREGAON (W) MUMBAI: 400104.		Digitally signed by Parul Hemant Patel Date: 2021.10.25 11:44:42 +05'30'		
JOB NO.	DWG.NO.	DATE	SCALE	DRAWN BY
1869	2	24.10.2021	AS STATED	SOS
CHECKED BY				
KRH				
SIGNATURE, NAME & ADDRESS OF LICENCED ARCHITECTS				
RASIK P. HINGOO ASSOCIATES ARCHITECTURE • URBAN DESIGN • INTERIOR DESIGN • LANDSCAPE DESIGN OFFICE: 18 PRABHU DAS HINGOO COLLEGE, 11 FLOOR GOREGAON IN NARIMAN RD. 10, 20TH FLOOR				
SIGNATURE OF ARCHITECT				