
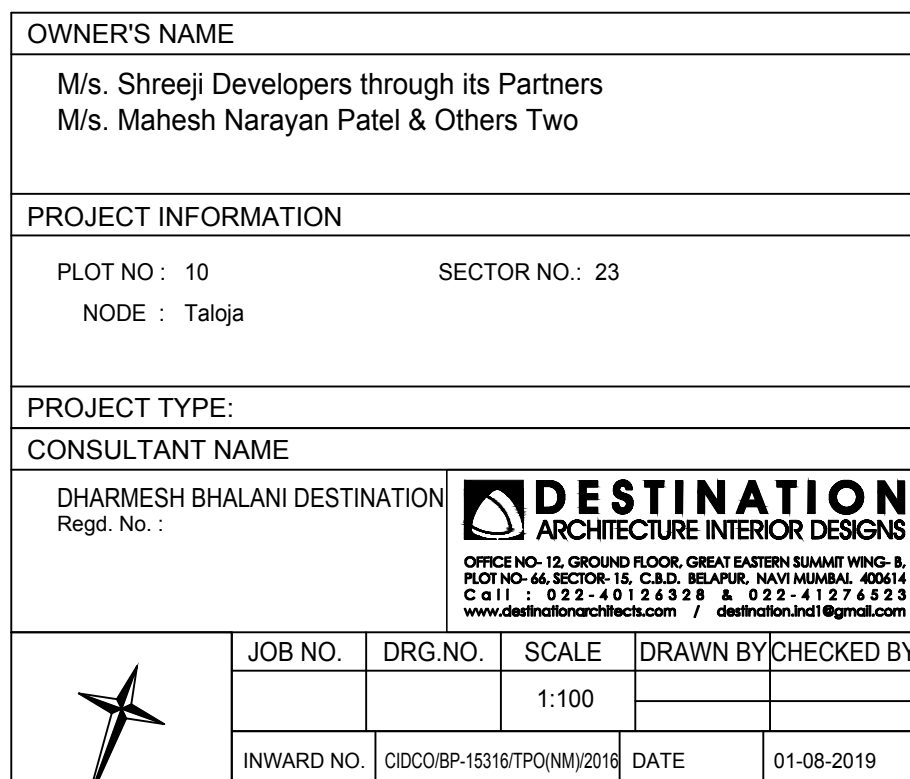
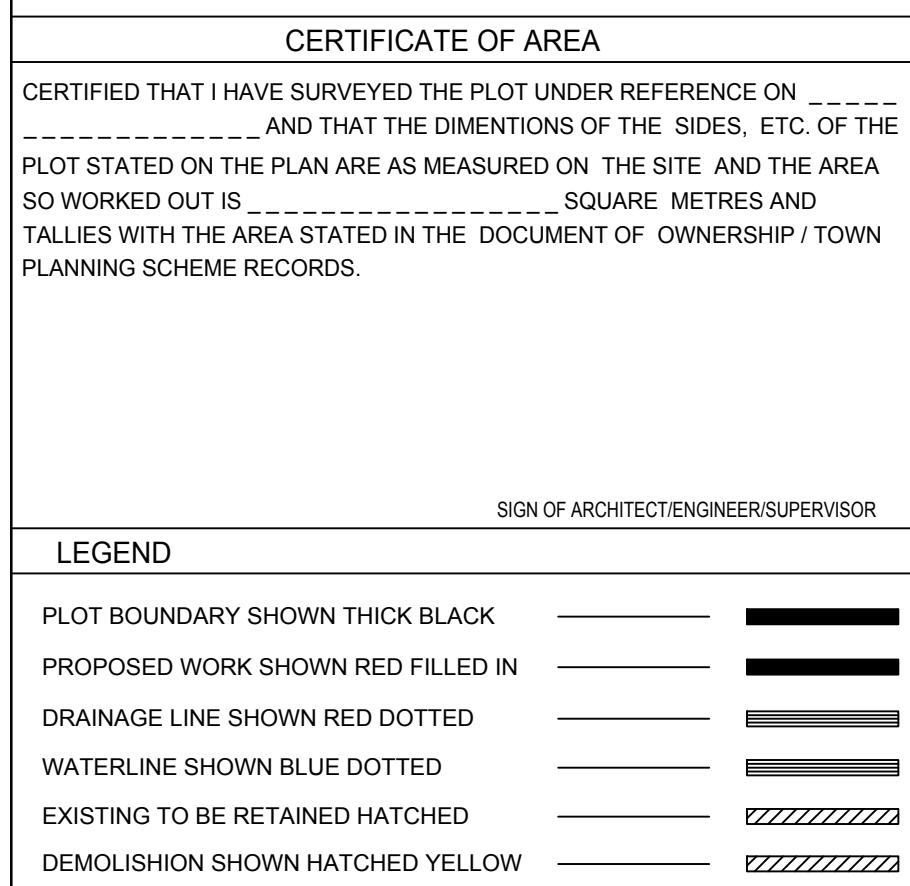


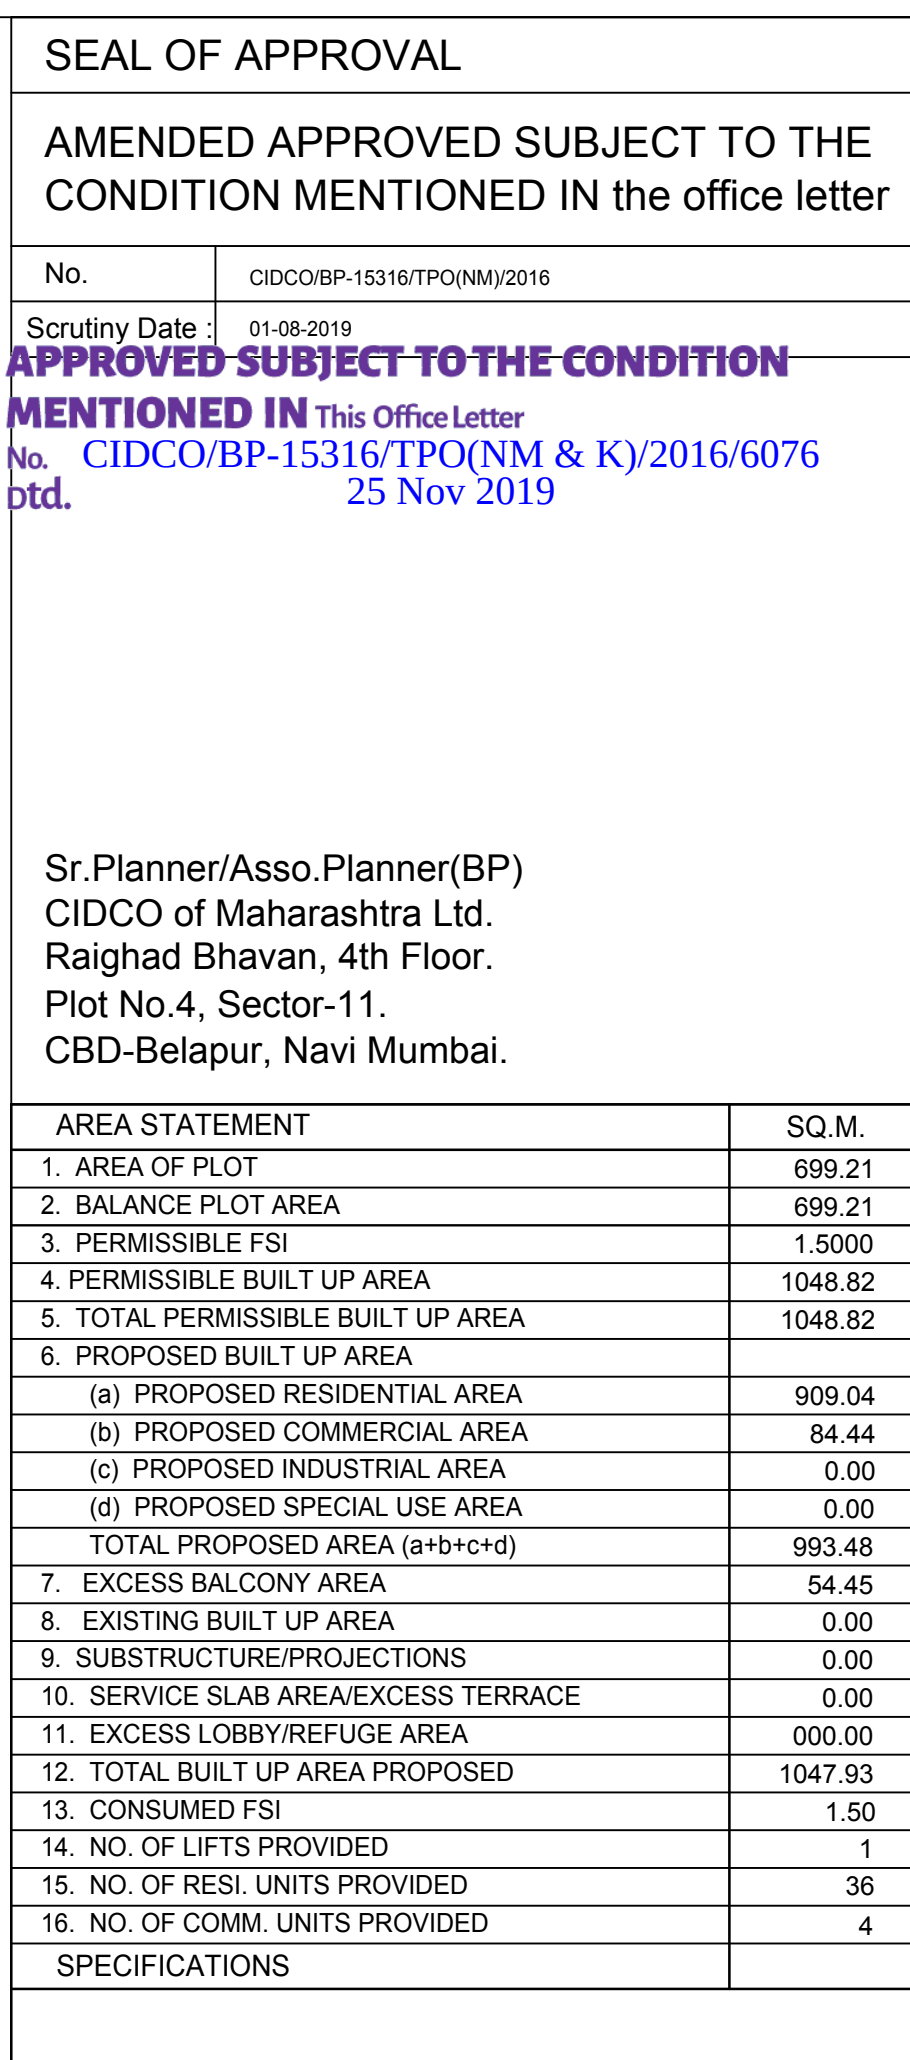

SEAL OF APPROVAL

AMENDED APPROVED SUBJECT TO THE
CONDITION MENTIONED IN the office letter

No.

CDCO/BP-15316/TPO(NM)/2016

Sanction Date

01-08-2019

APPROVED SUBJECT TO THE CONDITION

MENTIONED IN This Office Letter

No. CIDCO/BP-15316/TPO(NM & KJ)/2016/6076
p.td.

25 Nov 2019

Sr Planner/Asso.Planner(BP)


CIDCO of Maharashtra Ltd.

Raigad Bhavan, 4th Floor.


Plot No.4, Sector-11.

CBD-Belapur, Navi Mumbai.


BUILDING: A (BUILDING-1)

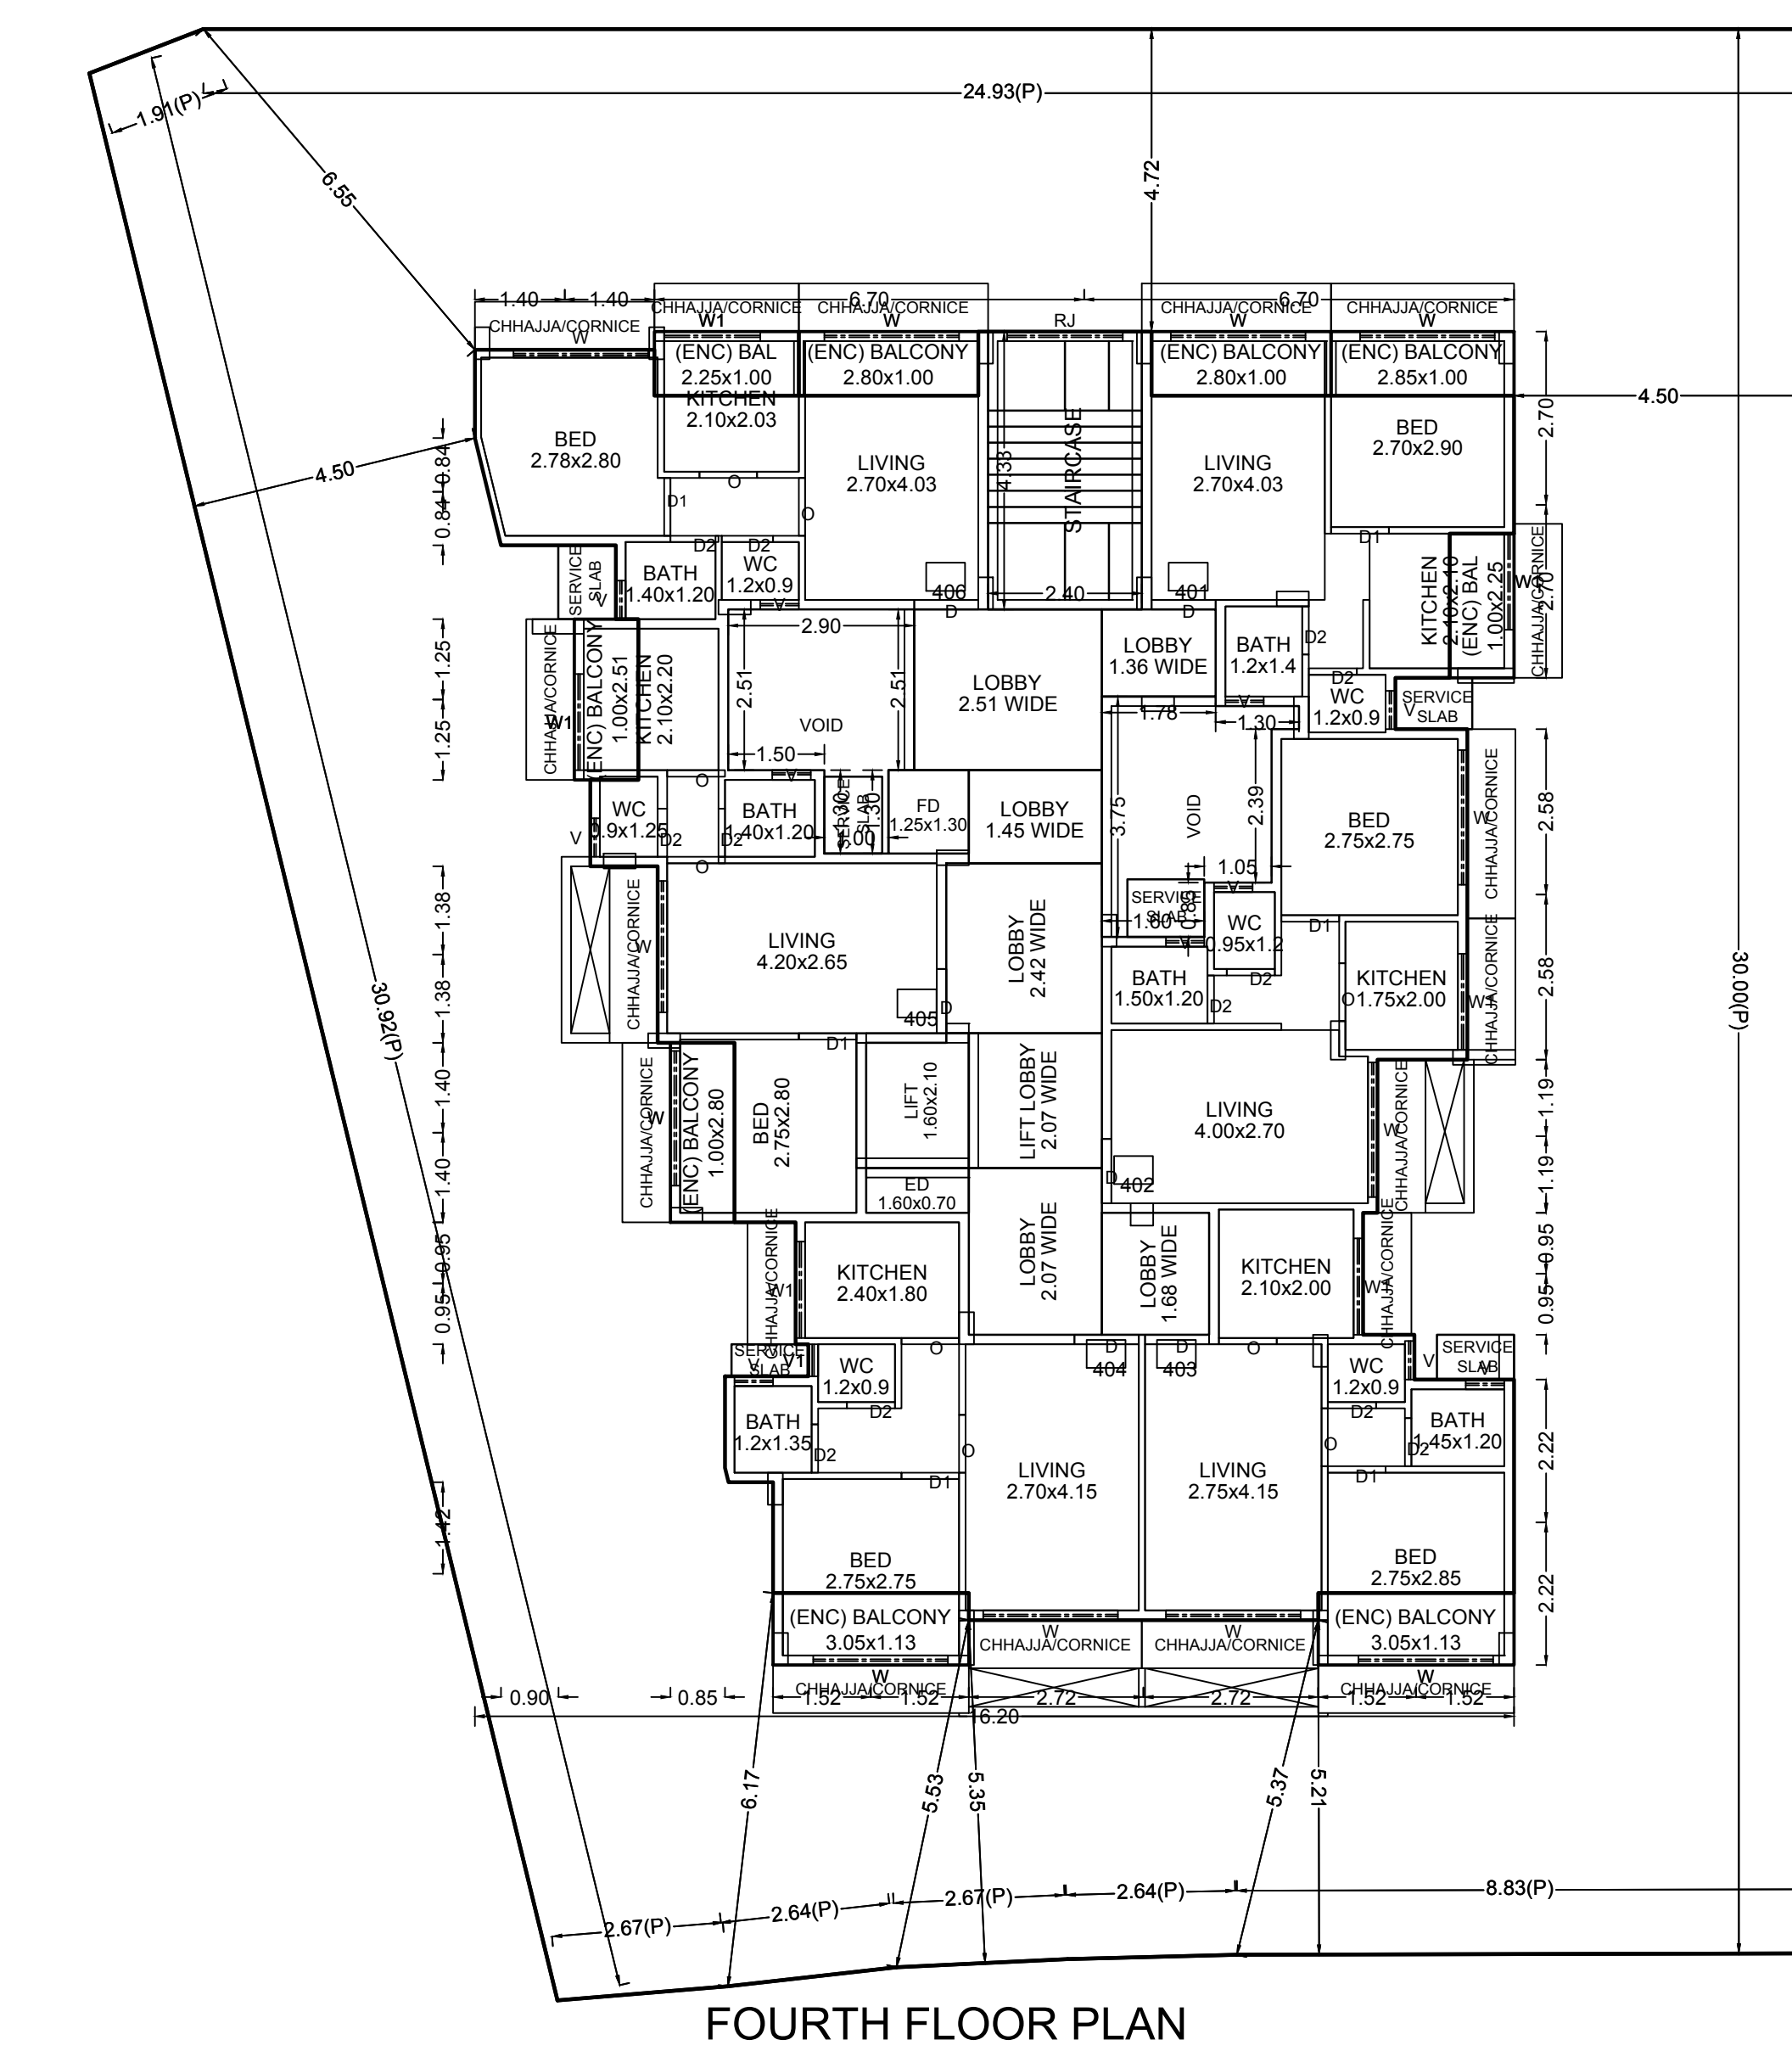

FOURTH FLOOR PLAN

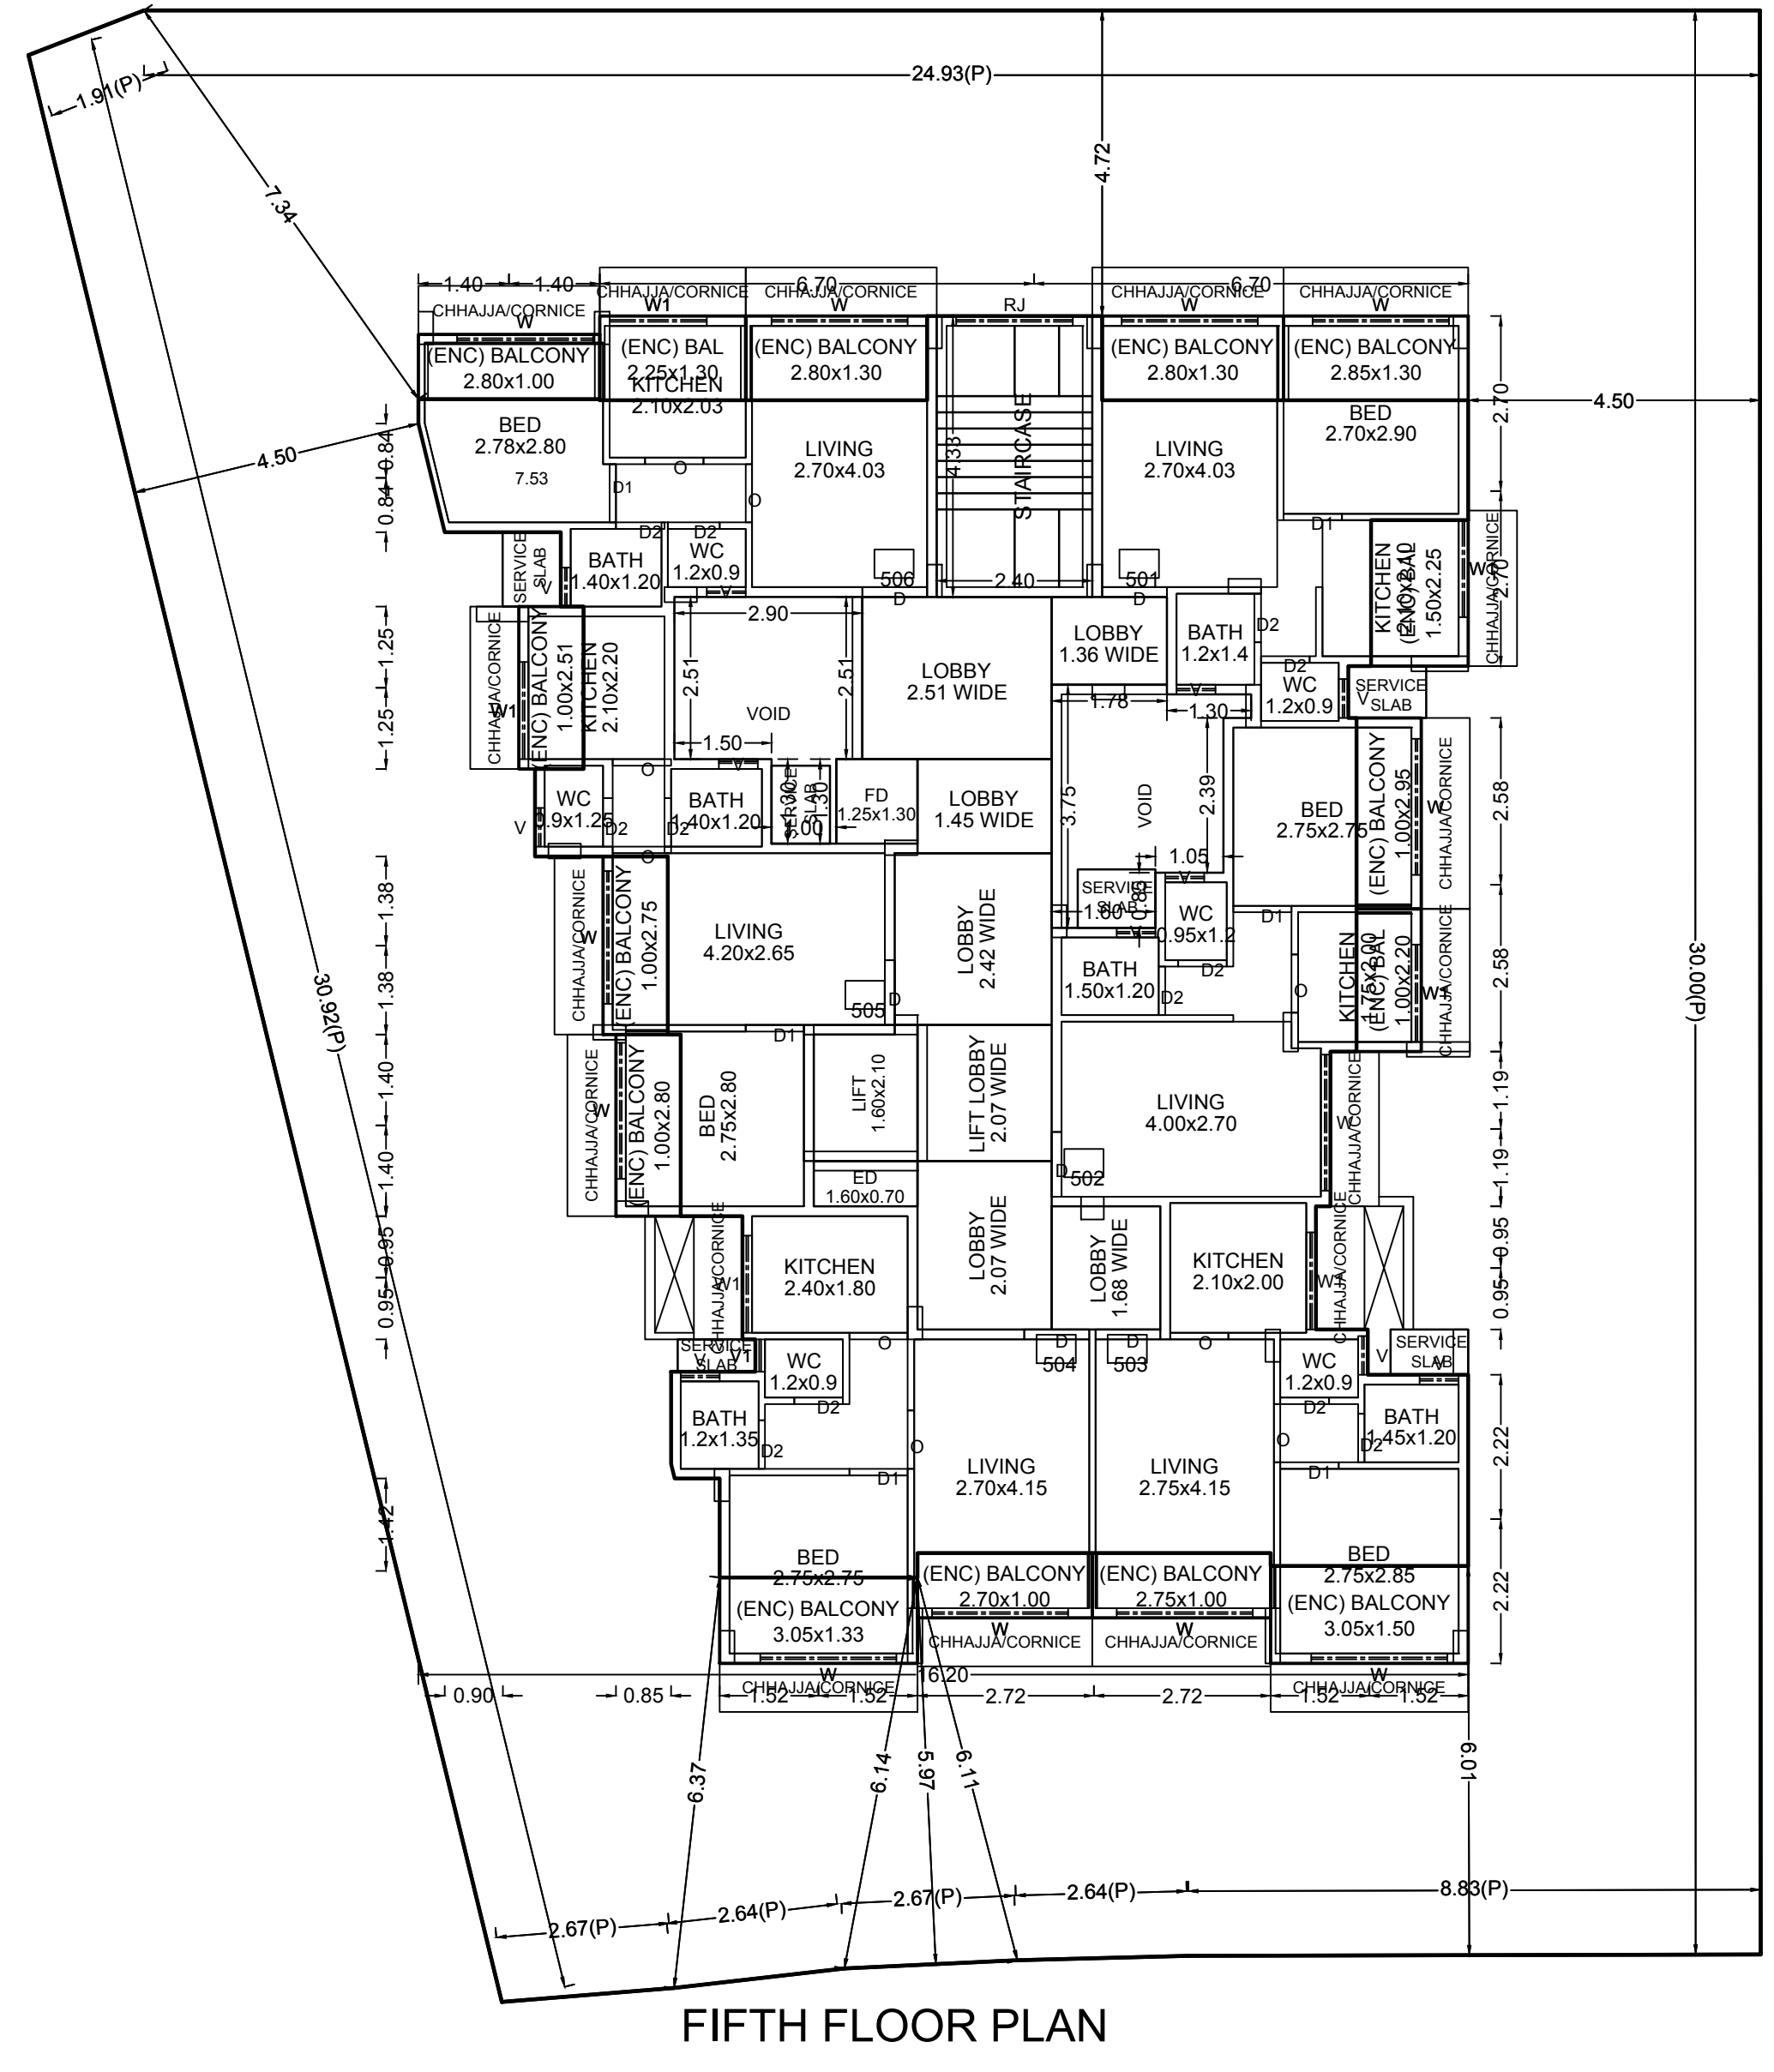


FIFTH FLOOR PLAN

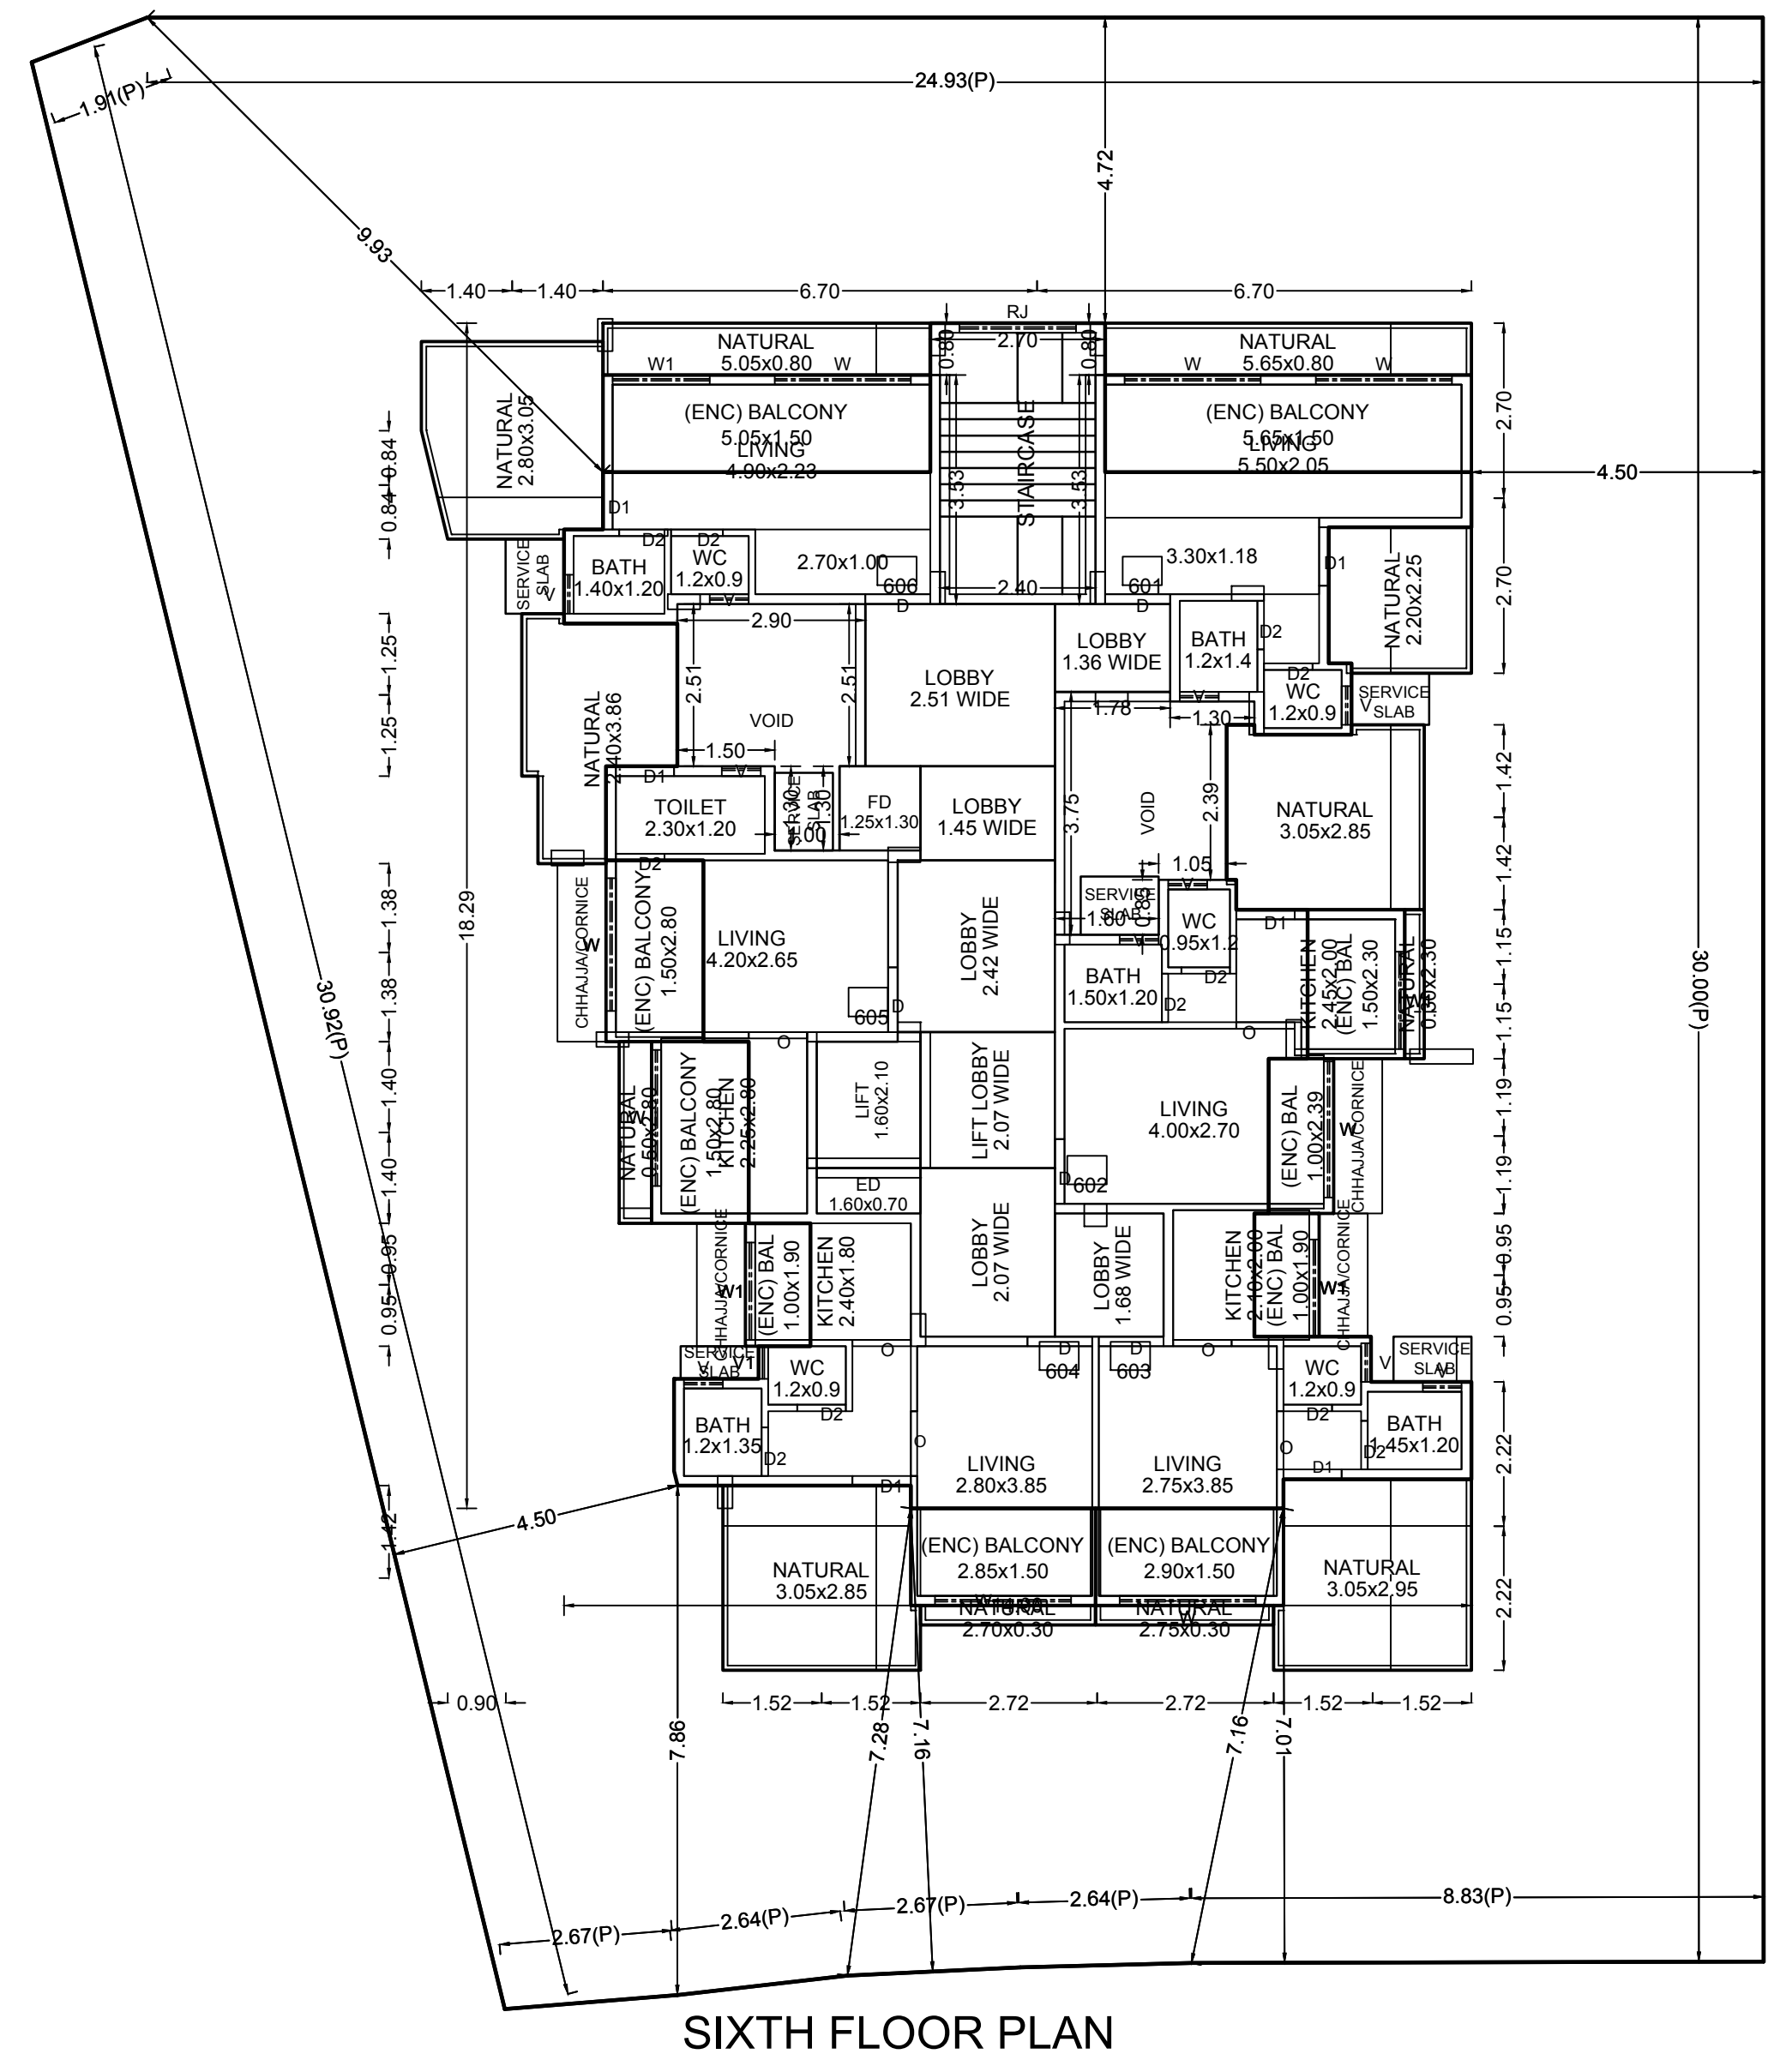






SIXTH FLOOR PLAN

SIXTH FLOOR PLAN

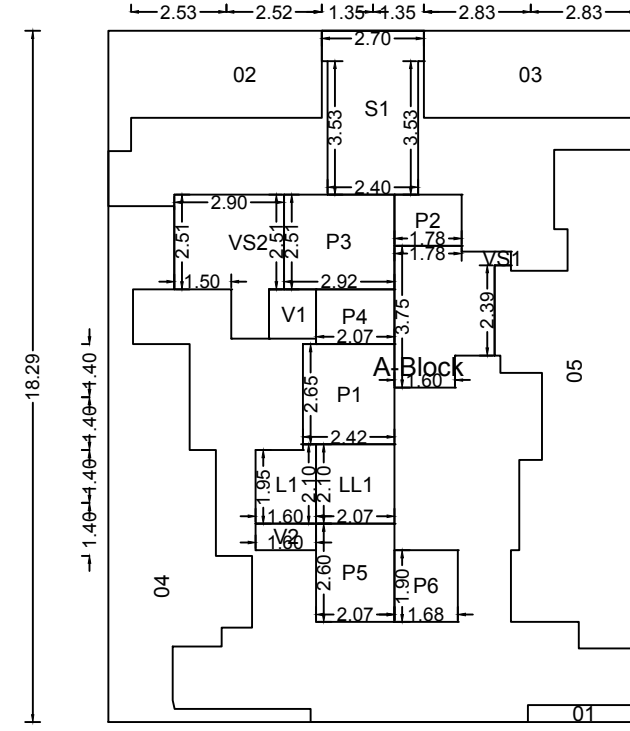





TERRACE FLOOR PLAN

POLYGON	SIZE	AREA
A-Block	14.00 X 18.29	256.04
01	0.45 X 2.90	1.30
02	...	...
03	2.30 X 5.65	12.99
04	...	...
05	...	...
L1	1.60 X 2.10	3.37
VS1	...	9.07
VS2	...	8.56
V1	1.25 X 1.30	1.63
V2	0.70 X 1.80	1.12
P1	2.42 X 2.65	6.42
P2	1.36 X 1.78	2.41
P3	2.51 X 3.92	7.32
P4	1.45 X 2.07	3.01
P5	2.07 X 2.60	5.39
P6	1.68 X 1.90	3.18
LL1	2.07 X 2.10	4.35
S1	...	10.64
Total	...	92.15

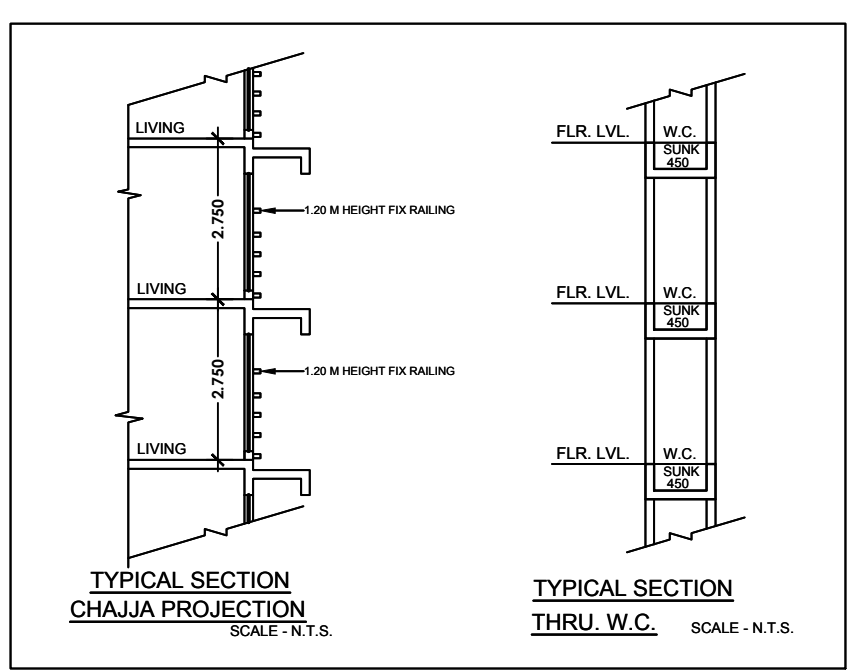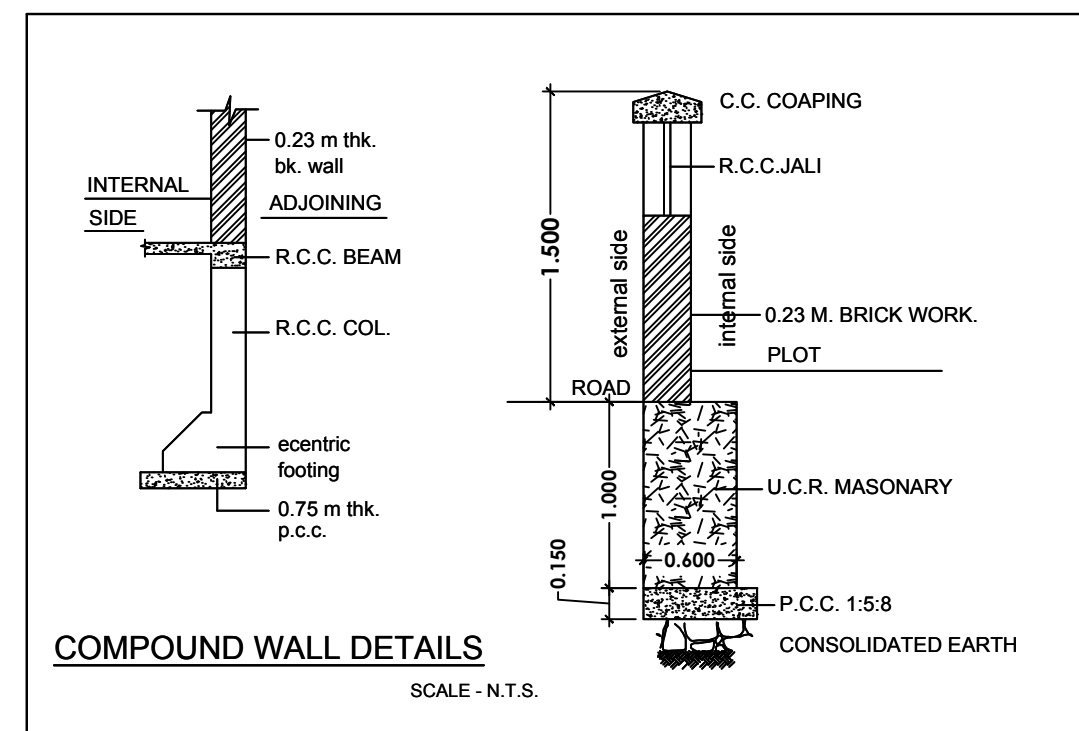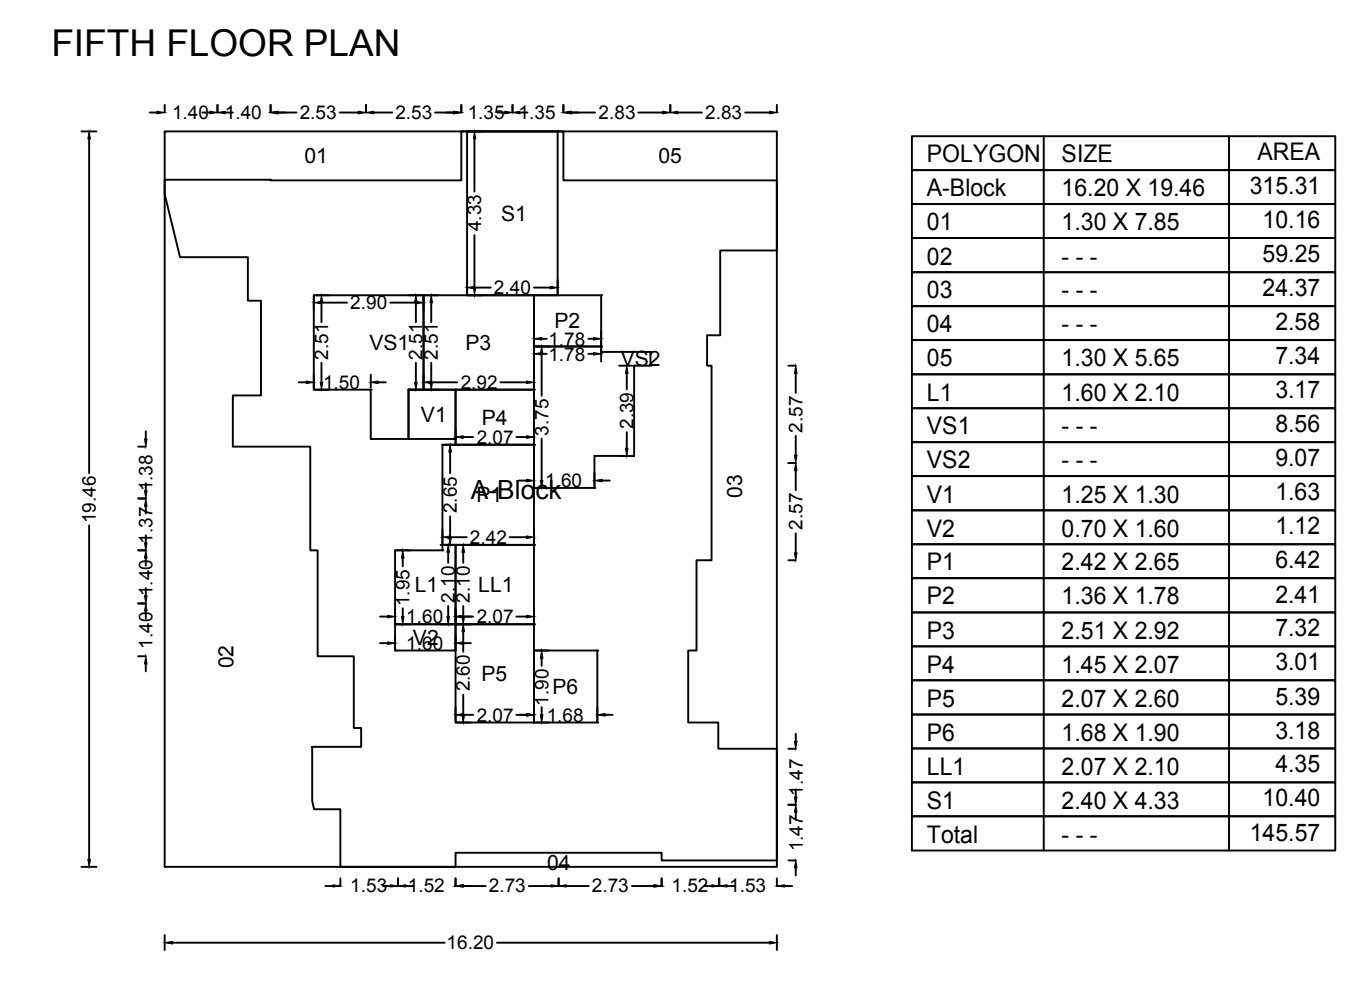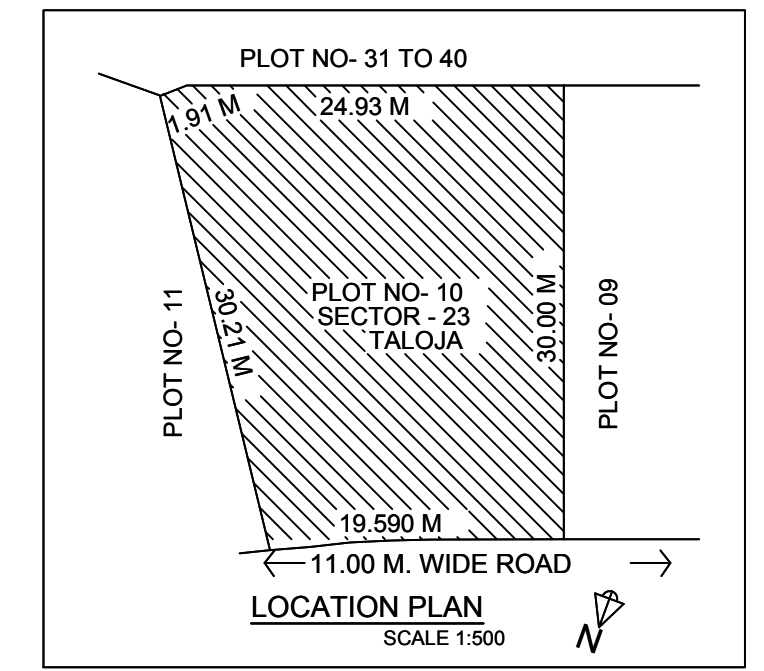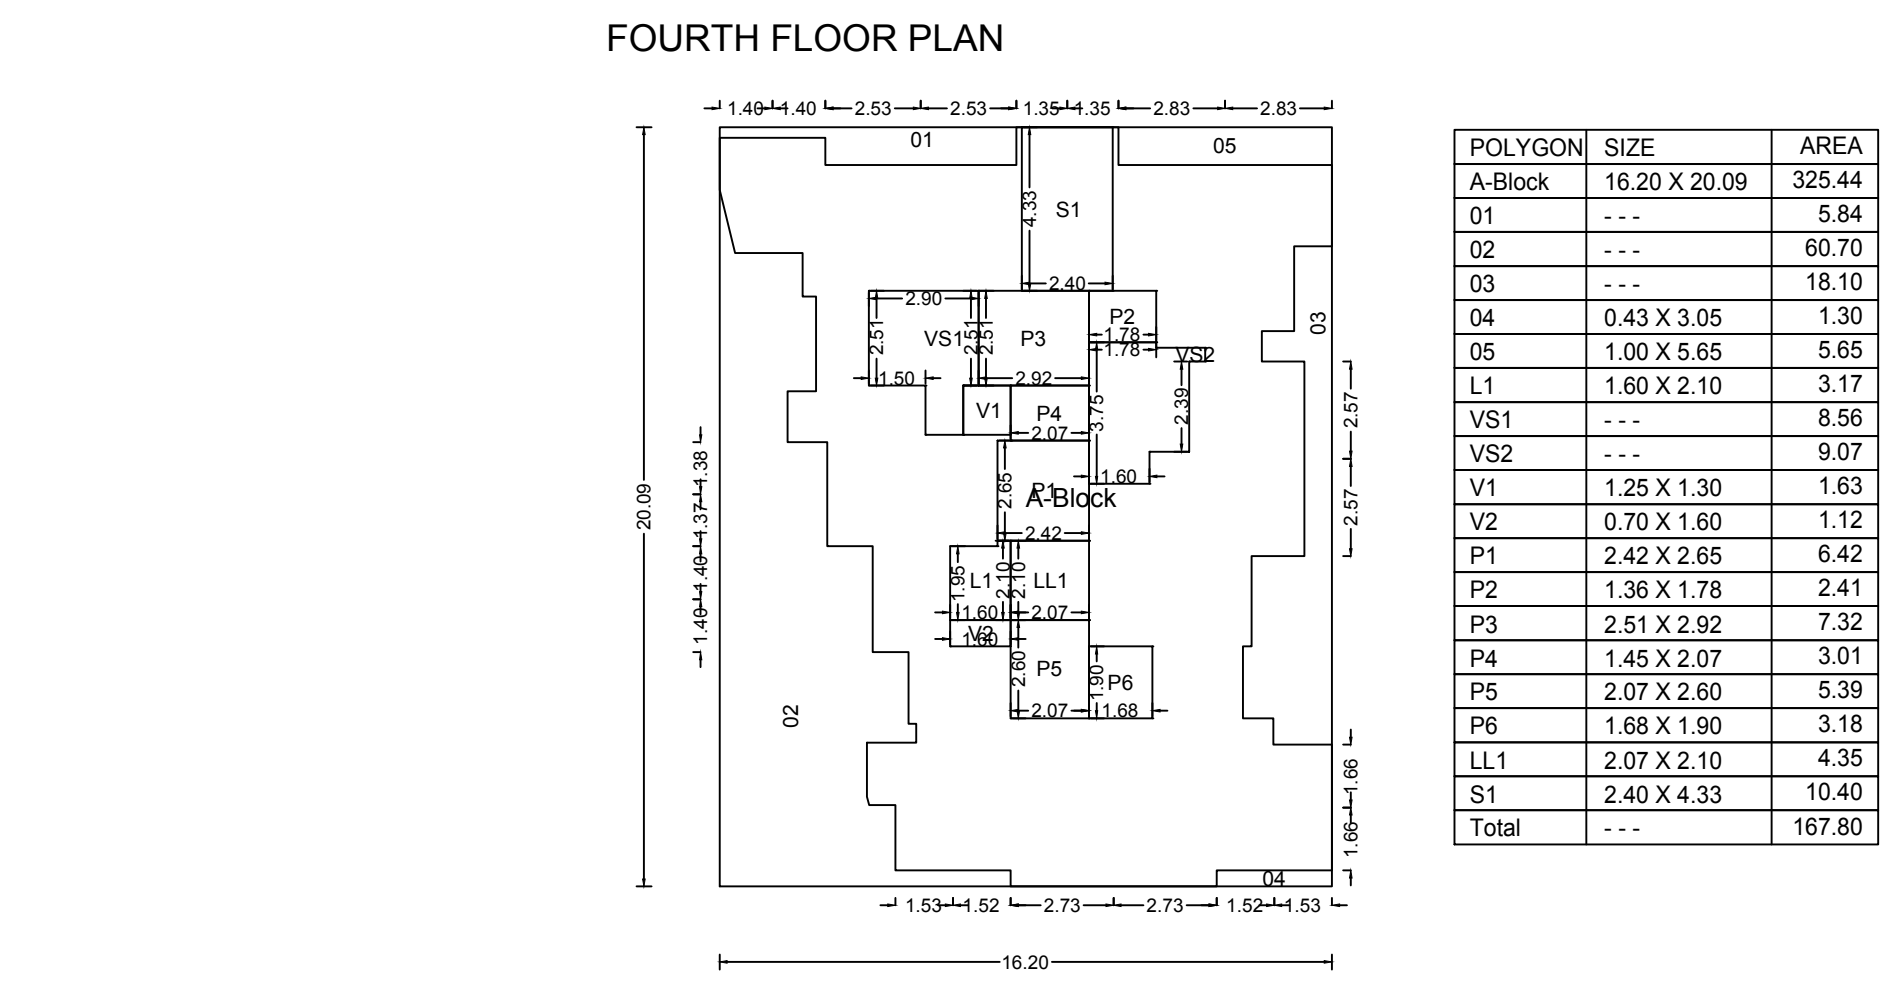

BALCONY CALCULATIONS: A (BUILDING-1)

FLOOR	SIZE	AREA	PERM AREA	TOT. AREA
SIXTH FLOOR	1.50 X 2.80 X 1	4.28	13.62	42.73
	1.50 X 2.85 X 1	4.29		
	1.00 X 1.90 X 2	3.80		
	1.50 X 2.80 X 2	8.40		
	1.50 X 3.05 X 1	7.58		
	1.50 X 3.05 X 1	8.40		
	1.50 X 2.30 X 1	3.45		
	1.00 X 2.39 X 1	2.39		
FIFTH FLOOR	1.33 X 3.05 X 1	4.04	21.83	47.38
	1.50 X 3.05 X 1	4.58		
	1.00 X 2.80 X 2	6.60		
	1.50 X 2.51 X 1	2.51		
	1.50 X 2.25 X 1	3.38		
	1.30 X 2.85 X 1	3.71		
	1.30 X 2.80 X 2	7.28		
	1.30 X 2.25 X 1	2.93		
	1.00 X 2.70 X 1	2.70		
	1.00 X 2.75 X 2	5.50		
	1.00 X 2.95 X 1	2.95		
	1.00 X 2.20 X 1	2.20		
	1.13 X 3.05 X 2	6.86	25.17	25.12
FOURTH FLOOR	1.00 X 2.80 X 3	8.40		
	1.00 X 2.51 X 1	2.51		
	1.00 X 2.25 X 2	4.50		
	1.00 X 2.85 X 1	2.85		
	1.00 X 2.51 X 1	2.51		
	1.05 X 3.05 X 1	3.13	25.18	25.09
	1.00 X 2.80 X 3	8.40		
	1.00 X 2.51 X 1	2.51		
	1.00 X 2.25 X 1	2.25		
	1.00 X 2.75 X 1	2.75		
	1.00 X 2.85 X 1	2.85		
	1.10 X 2.95 X 2	6.50	12.67	12.72
	1.10 X 2.85 X 1	3.14		
	1.10 X 2.80 X 1	3.08		
Total	-	-	149.02	203.14

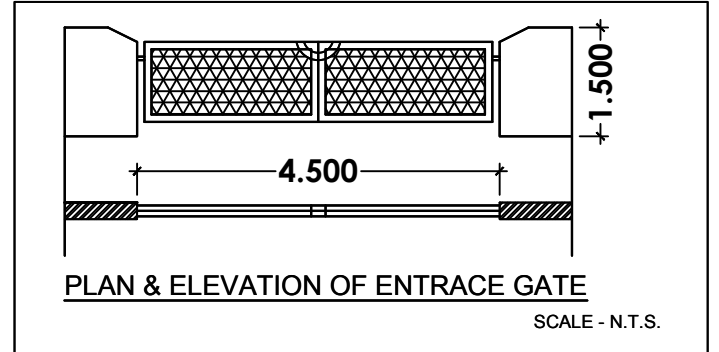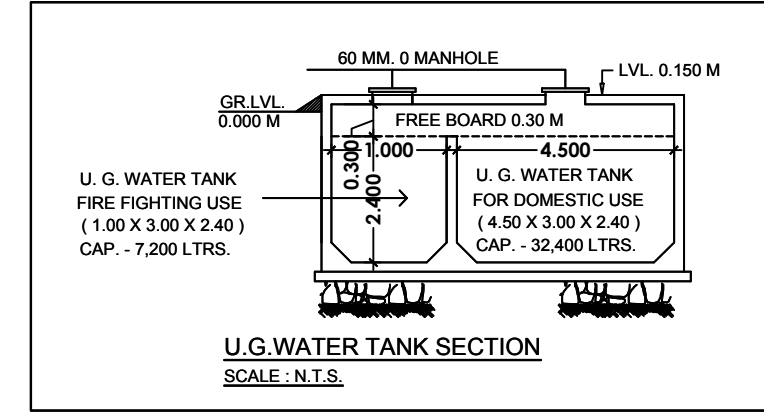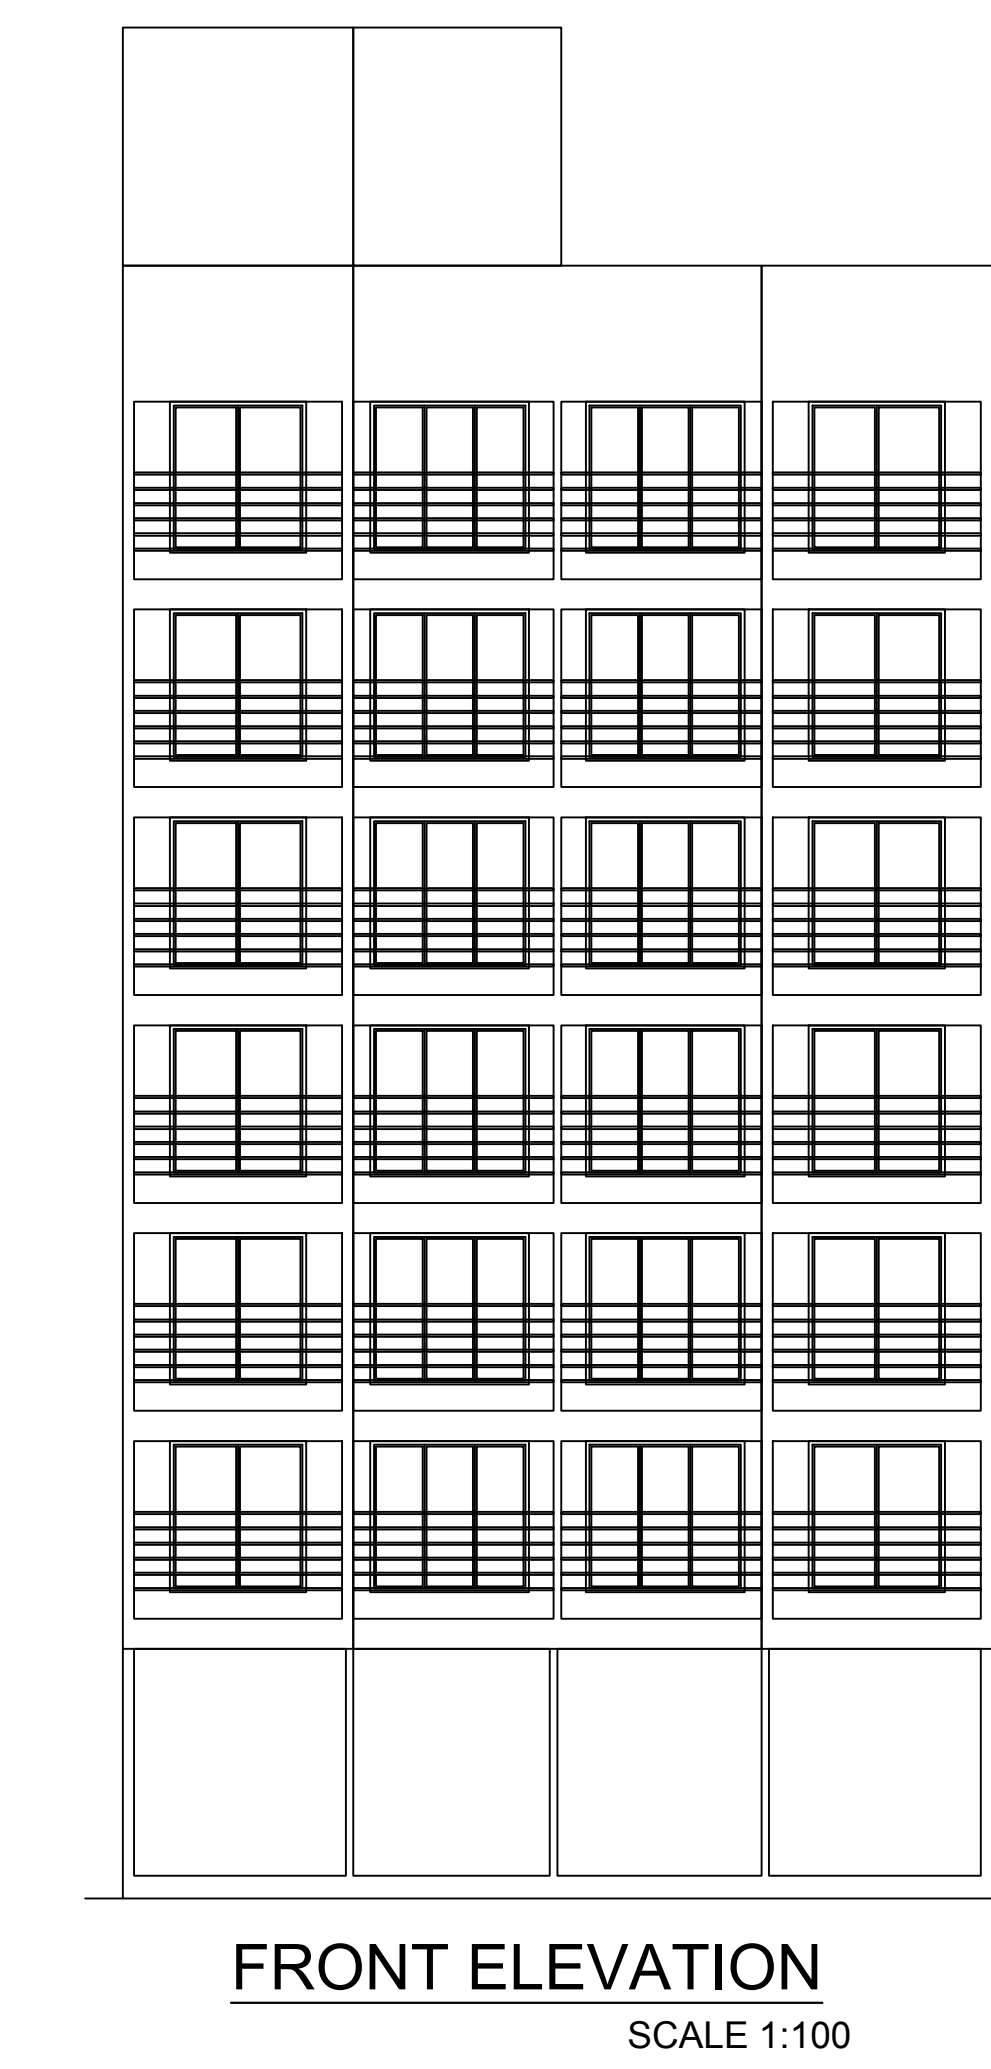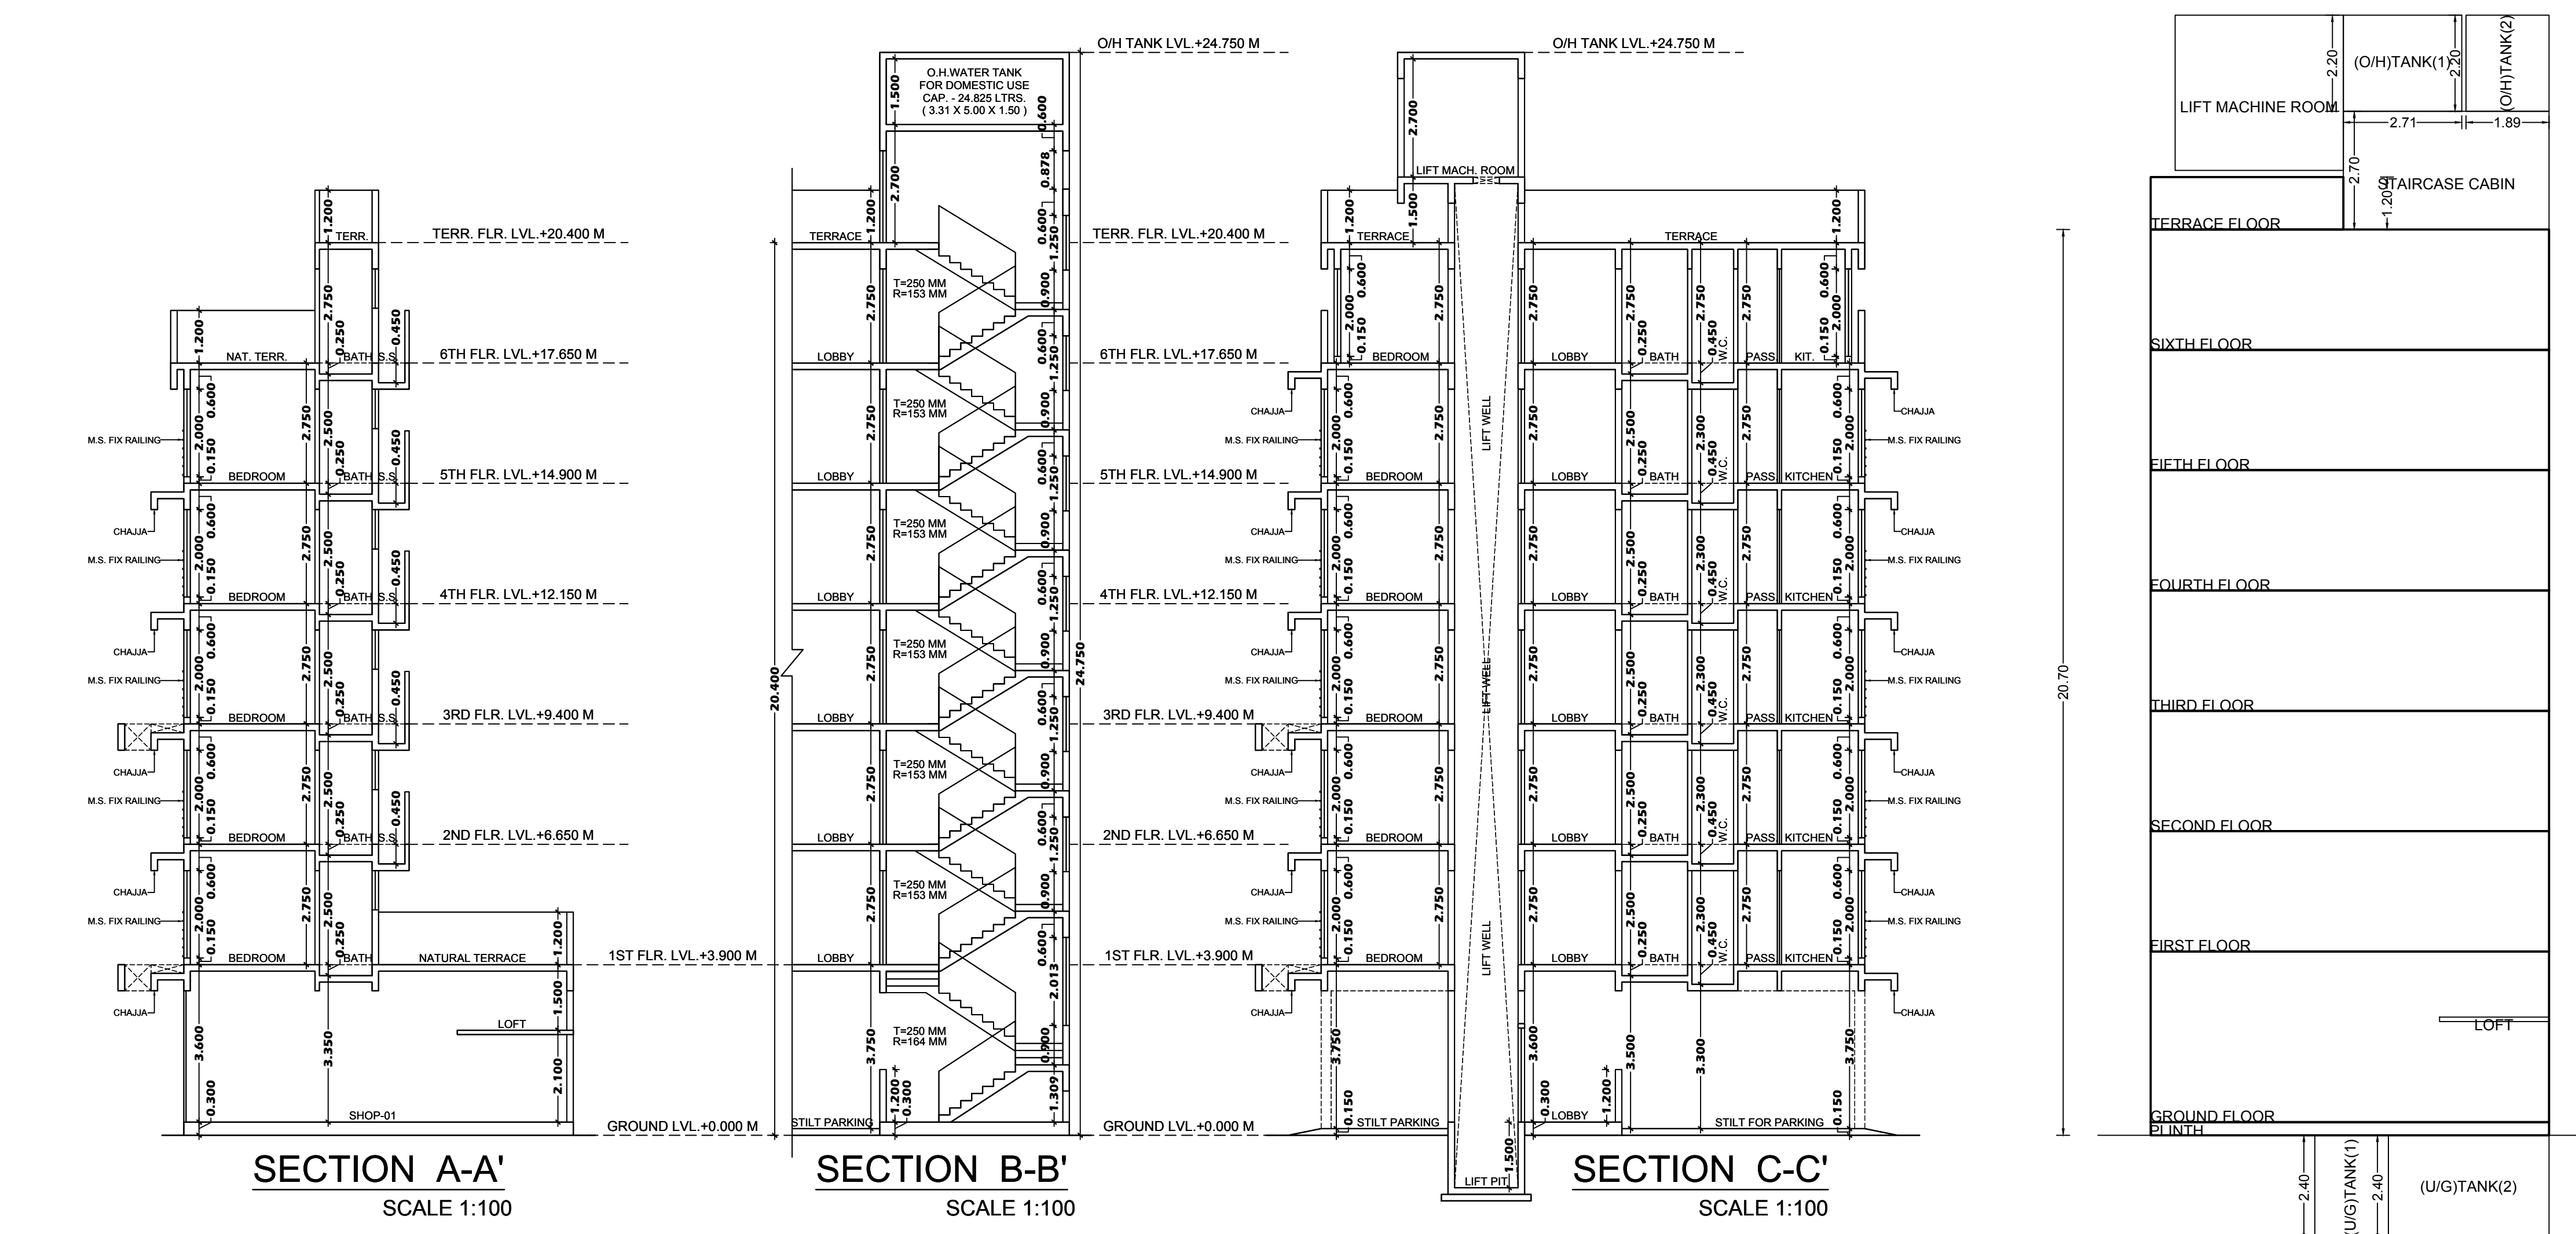

FLOOR	CARPET NAME	CARPET AREA	BAL. AREA	CARPET+BAL. AREA	TOTAL AREA
FIFTH FLOOR PLAN	501	17.20	10.72	27.92	168.02
	502	22.26	5.15	27.41	
	503	20.60	7.33	27.93	
	504	22.72	6.74	29.46	
	505	19.52	8.06	27.58	
	506	18.36	9.37	27.73	
FIRST FLOOR PLAN	101	20.02	7.90	27.92	168.02
	102	27.41	0.00	27.41	
	103	24.72	3.20	27.92	
	104	26.33	3.13	29.46	
	105	19.52	8.06	27.58	
	106	24.93	2.80	27.73	
FOURTH FLOOR PLAN	401	20.02	7.90	27.92	168.02
	402	27.41	0.00	27.41	
	403	24.49	3.43	27.92	
	404	26.03	3.43	29.46	
	405	22.27	5.31	27.58	
	406	22.68	5.05	27.73	
GROUND FLOOR PLAN	SHOP-01	20.82	3.25	24.07	90.36
	SHOP-02	20.93	3.14	24.07	
	SHOP-03	17.89	3.08	20.93	
	SHOP-04	18.07	3.25	21.32	
SECOND FLOOR PLAN	201	20.02	7.90	27.92	168.02
	202	27.41	0.00	27.41	
	203	24.72	3.20	27.92	
	204	26.33	3.13	29.46	
	205	19.52	8.06	27.58	
SIXTH FLOOR PLAN	601	10.81	8.48	19.29	116.39
	602	13.56	5.84	19.40	
	603	13.05	6.25	19.30	
	604	14.97	6.18	21.15	
	605	12.02	8.40	20.42	
	606	9.27	7.58	16.85	
THIRD FLOOR PLAN	301	20.02	7.90	27.92	168.02
	302	27.41	0.00	27.41	
	303	24.72	3.20	27.92	
	304	26.33	3.13	29.46	
	305	19.52	8.06	27.58	
	306	24.93	2.80	27.73	

OWNER'S NAME

M/s. Shreeji Developers through its Partners
M/s. Mahesh Narayan Patel & Others Two

PROJECT INFORMATION

PLOT NO: 10

SECTOR NO: 23

NODE : Talaja

PROJECT TYPE:

CHARMESH BHALAN DESTINATION

Regd. No. :

CONSULTANT NAME

ARCHITECTURE INTERIOR DESIGNS

DESTINATION

JOB NO.

DRG NO.

SCALE

DRAWN BY

CHECKED BY

INWARD NO.

CDCO/BP-15316/TPO(NM)/2016

DATE

01-08-2019

KEY NO.

5/1/1

1/1

2/2